

Rev.	Date	Description
A	MAY-18	AMENDED LAYOUT

Project Title
MRS A. HARPER
PROPOSED EXTENSION AT
36 ALDWORTH AVENUE
WANTAGE

Drawing Title
LOCATION PLAN

Date
MAR-18

Drawn
ED CLARE

Checked

File/XREF reference
1384

Challow Design

2 ELSWITH CLOSE
 GROVE
 WANTAGE
 OXON
 OX12 0BT
 Tel/Fax No: 01235 771781

Drawing No.
1384-S-02

Project No.
1384

Revision
A


Paper size/Scale
A4 1:1250

This drawing is copyright and may not be altered, reproduced or used other than for the Contract Works for which it is issued without the written permission of Challow Design.


Warning:
Do not scale this drawing. Verify all dimensions and structural details on site. If in doubt, ask before acting.




WEST ELEVATION

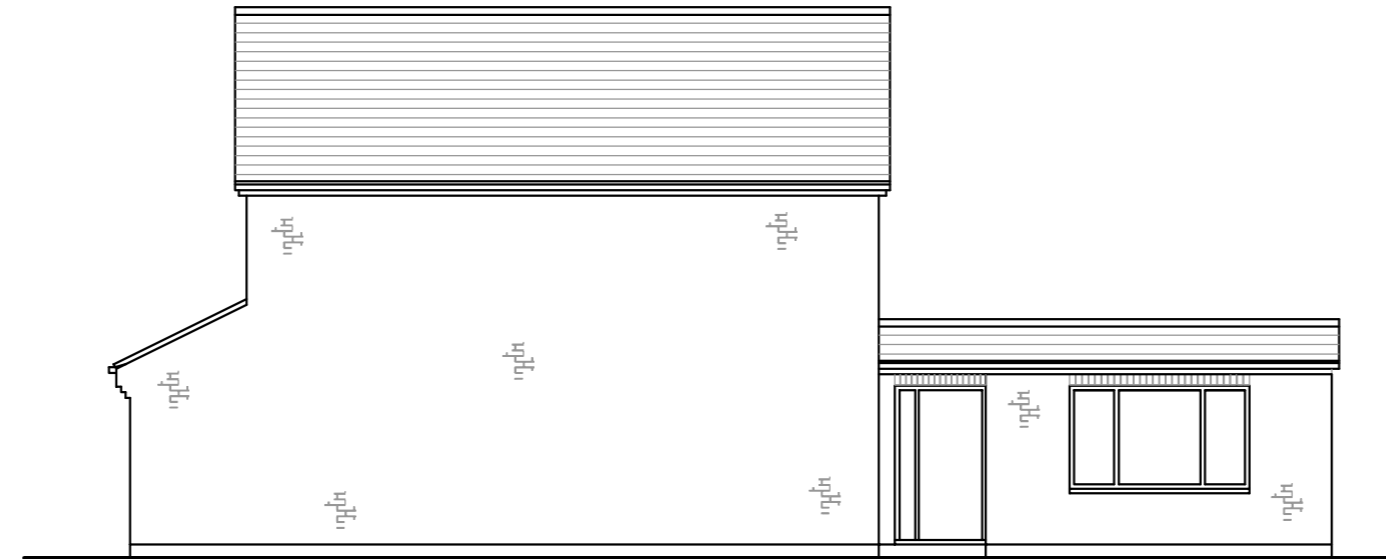


SOUTH ELEVATION

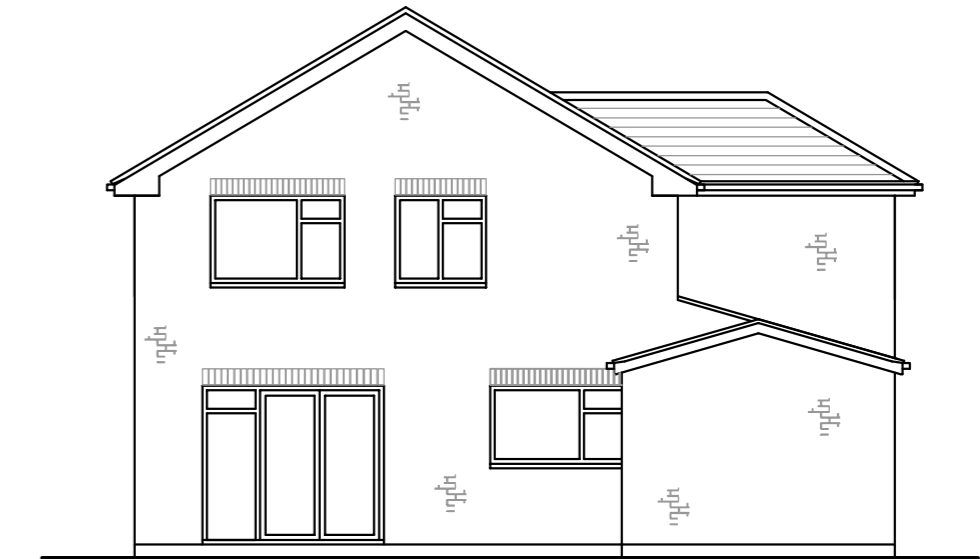


EAST ELEVATION

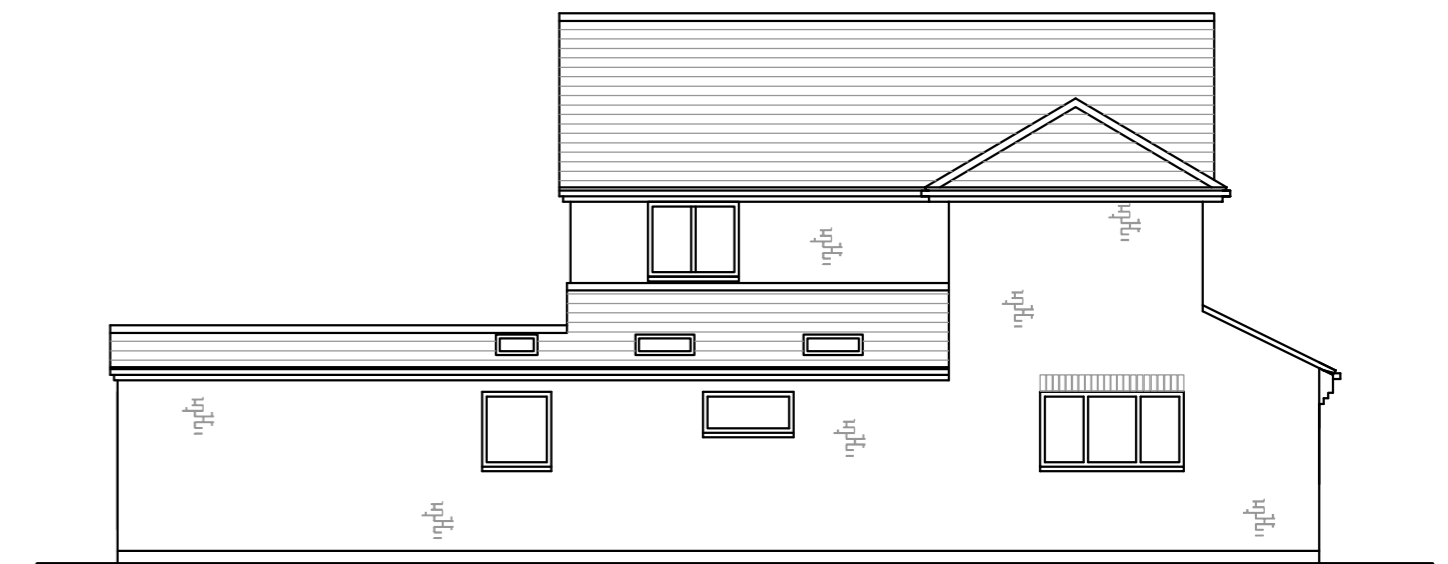

NORTH ELEVATION

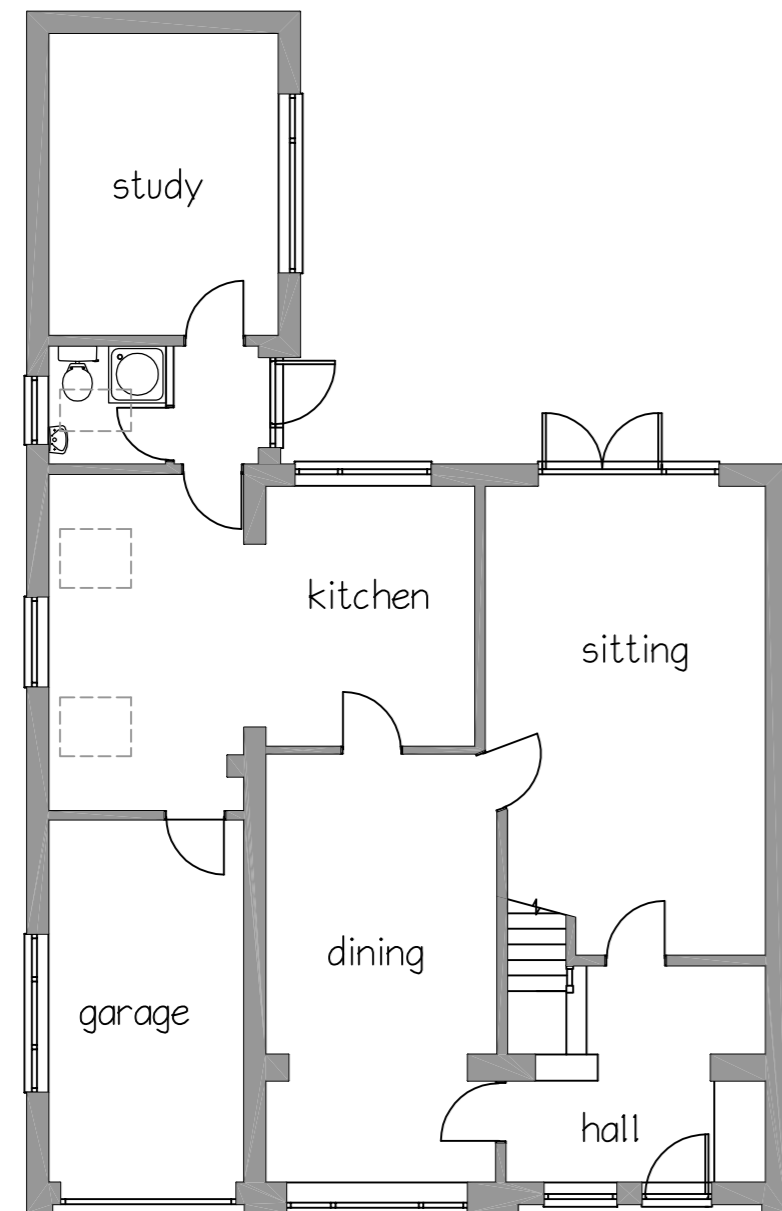


GROUND FLOOR PLAN

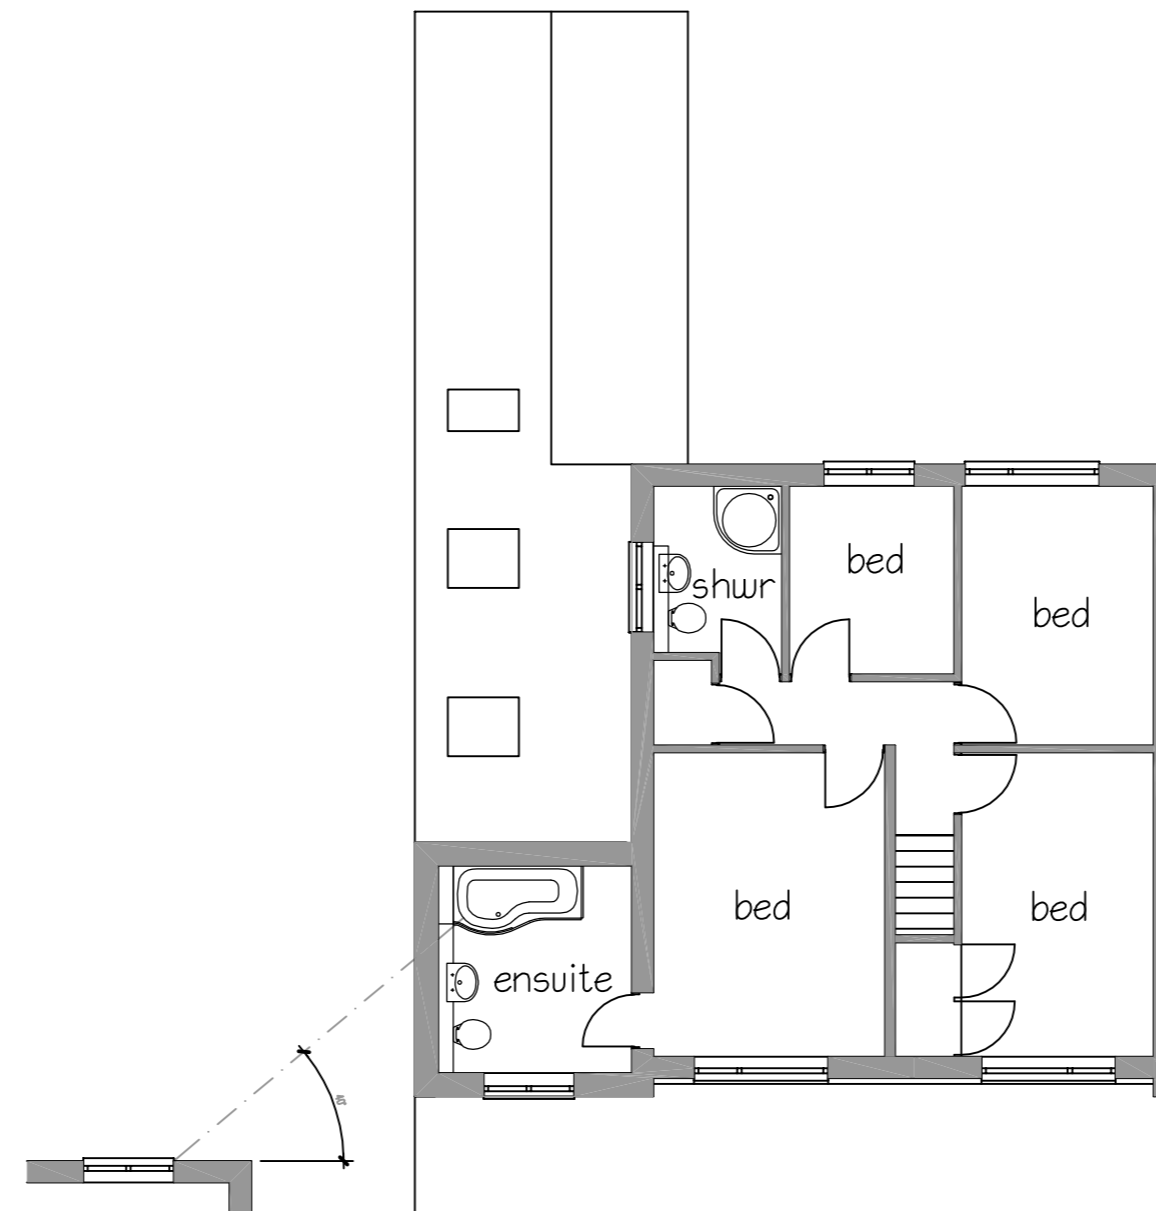

FIRST FLOOR PLAN

38

 

REV	DATE	DESCRIPTION	INITIAL
B	MAY-18	HIP ROOF ADDED	EC
A	APR-18	AMENDED LAYOUT	EC

Challow Design

2 ELSWITH CLOSE
GROVE
WANTAGE
OXON
OX12 0BT
Tel/Fax No: 01235 771781

ed@challowdesign.co.uk

CLIENT
MRS A. HARPER


SITE/PROJECT
PROPOSED EXTENSION AT
36 ALDWORTH AVENUE
WANTAGE

PLANS AND ELEVATIONS AS PROPOSED

FILE/XREF REFERENCE 1384

DATE	DRAWN BY	CHECKED BY	PAPER SIZE/SCALE
MAR-18	ED CLARE		A2 1:100

DRAWING No.	REVISION
1384-02	B

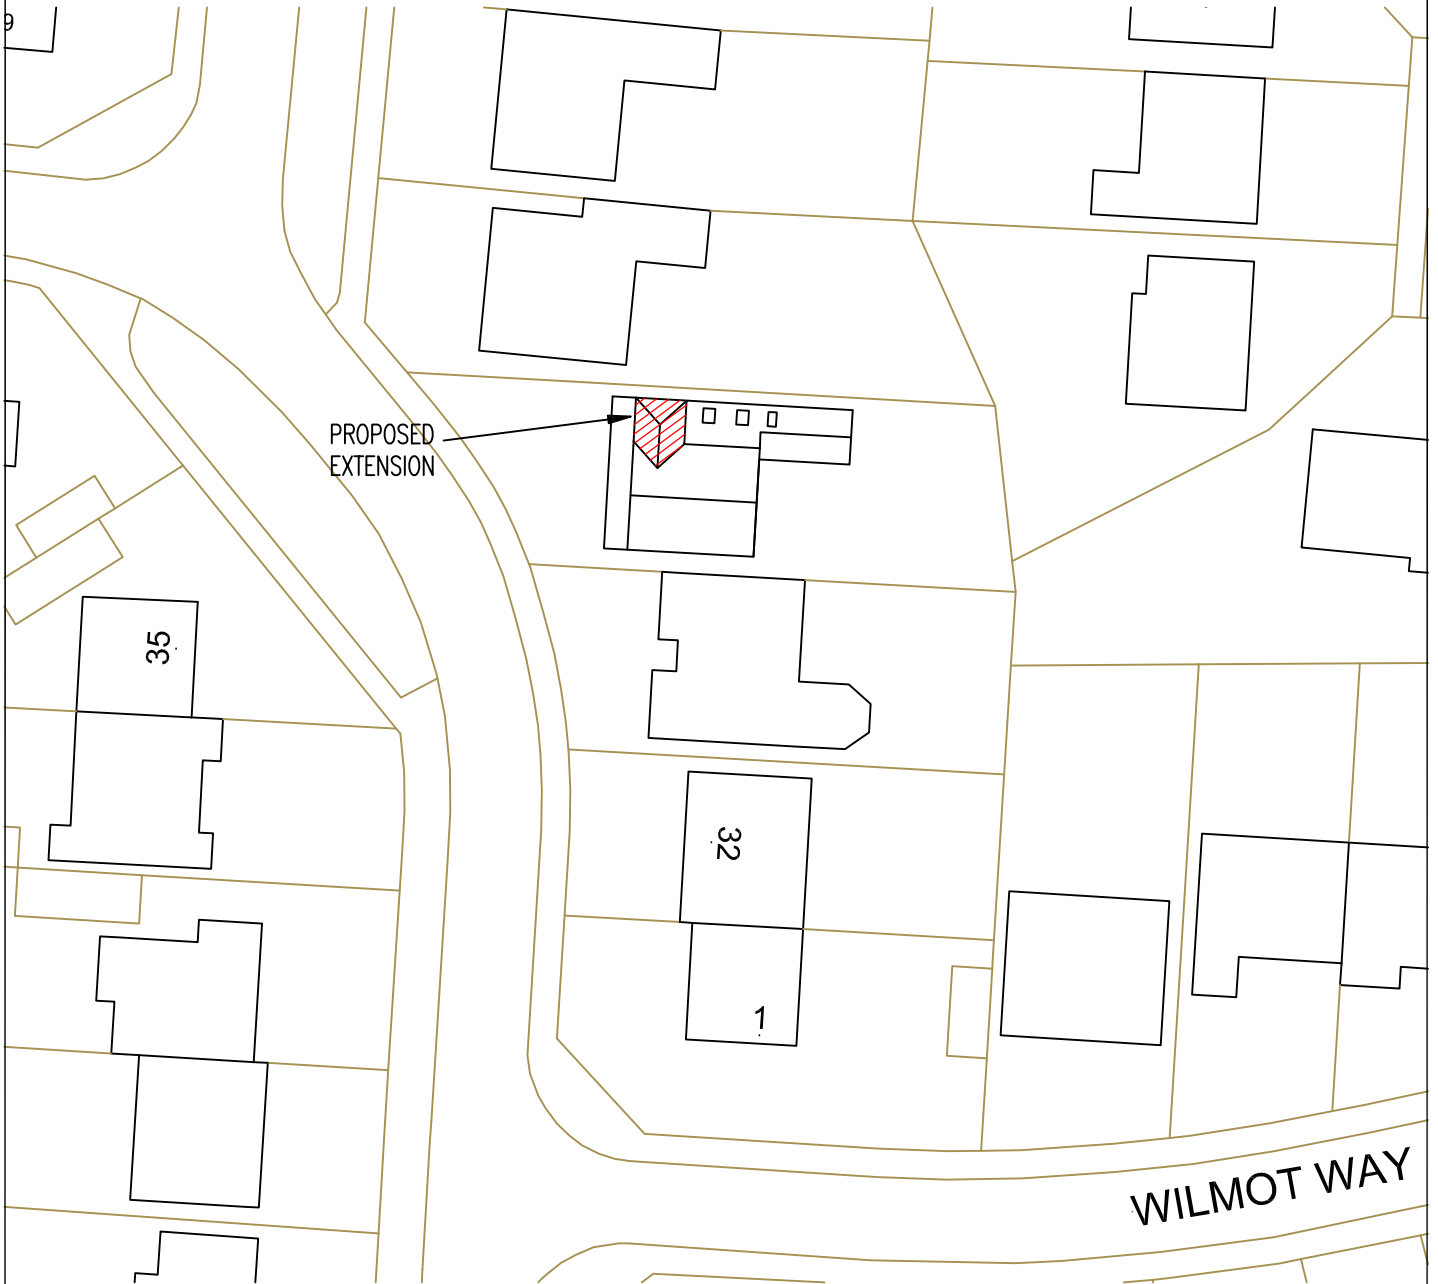

Rev.	Date	Description
A	MAY-18	AMENDED LAYOUT

Project Title
MRS A. HARPER
PROPOSED EXTENSION AT
36 ALDWORTH AVENUE
WANTAGE

Drawing Title
SITE PLAN

Date
MAR-18

Drawn
ED CLARE

Checked

File/XREF reference
1384

Drawing No.
1384-S-01

Project No.
1384

Revision
A

Paper size/Scale
A4 1:500

Challow Design

2 ELSWITH CLOSE
GROVE
WANTAGE
OXON
OX12 0BT
Tel/Fax No: 01235 771781

ed@challowdesign.co.uk