


Scale: 1:500




Supplied by: South Oxfordshire District
License number: 100031961
Produced: 22/03/2018
Serial number: 1964562


Plot centre co-ordinates: 440476.187675
Download file: CorbiereOX12_500.zip
Project name: CorbiereOX12_500

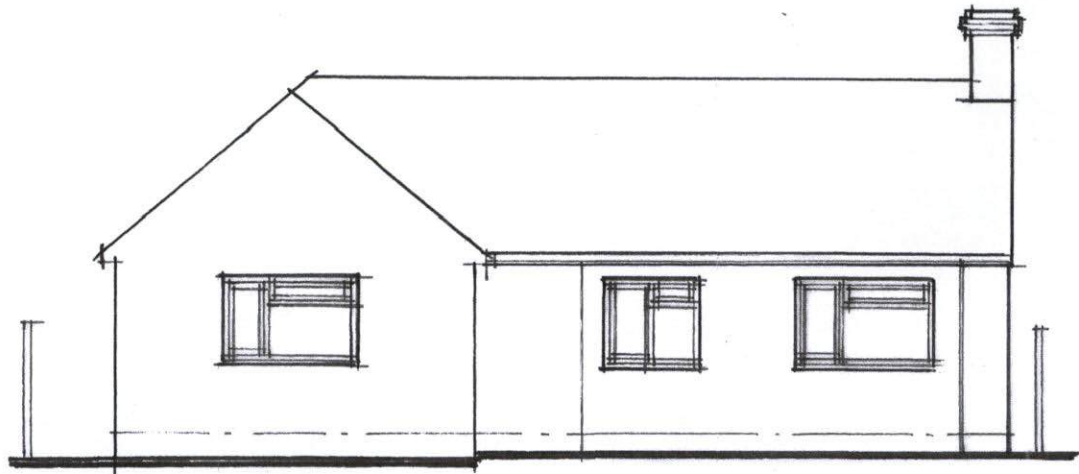


EXISTING FRONT ELEVATION

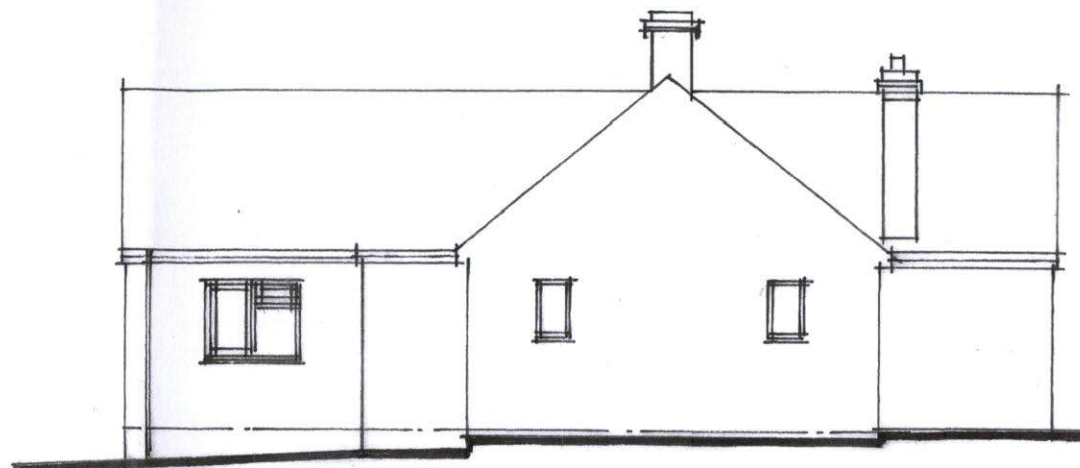


EXISTING SIDE ELEVATION

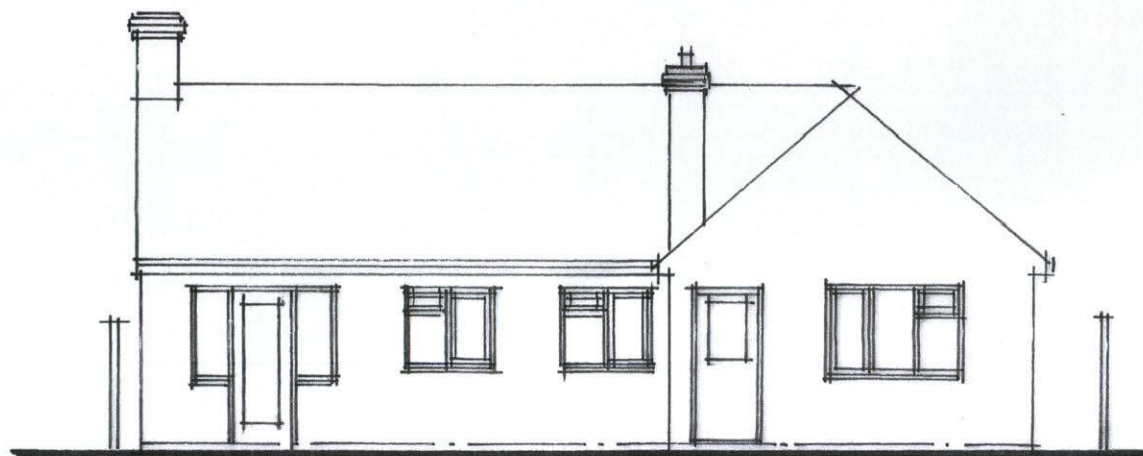

EXISTING REAR ELEVATION



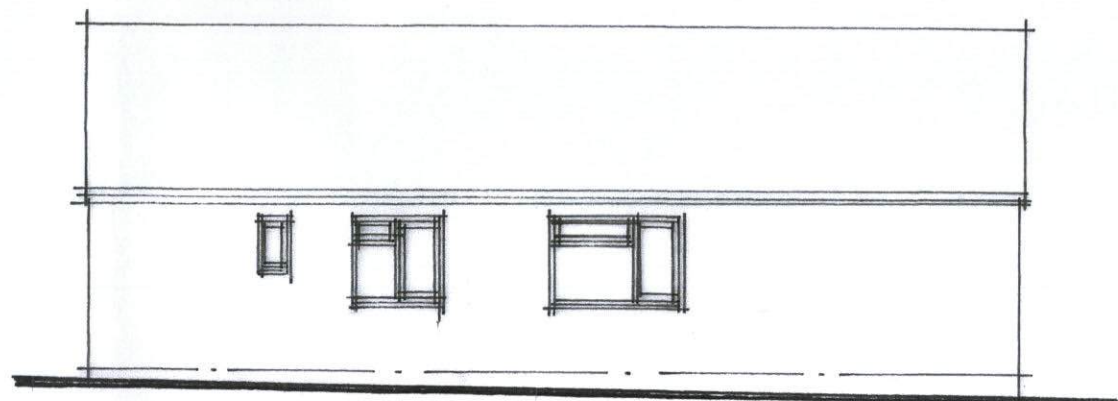


EXISTING SIDE ELEVATION

 


SCALE BAR 1:100

MR + MRS J. CHALMERS
CORBIERE SPRINGFIELD RD WANTAGE
EXISTING ELEVATIONS
SCALE 1:100 A3 SHEET
DRAWING P1

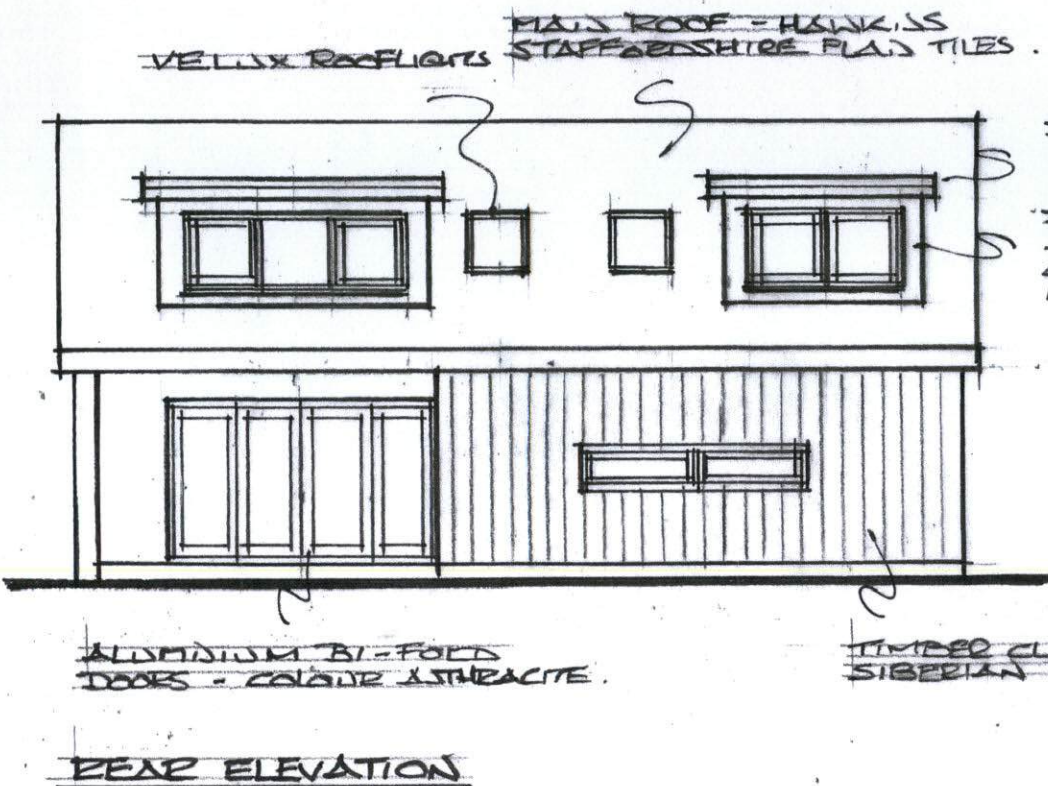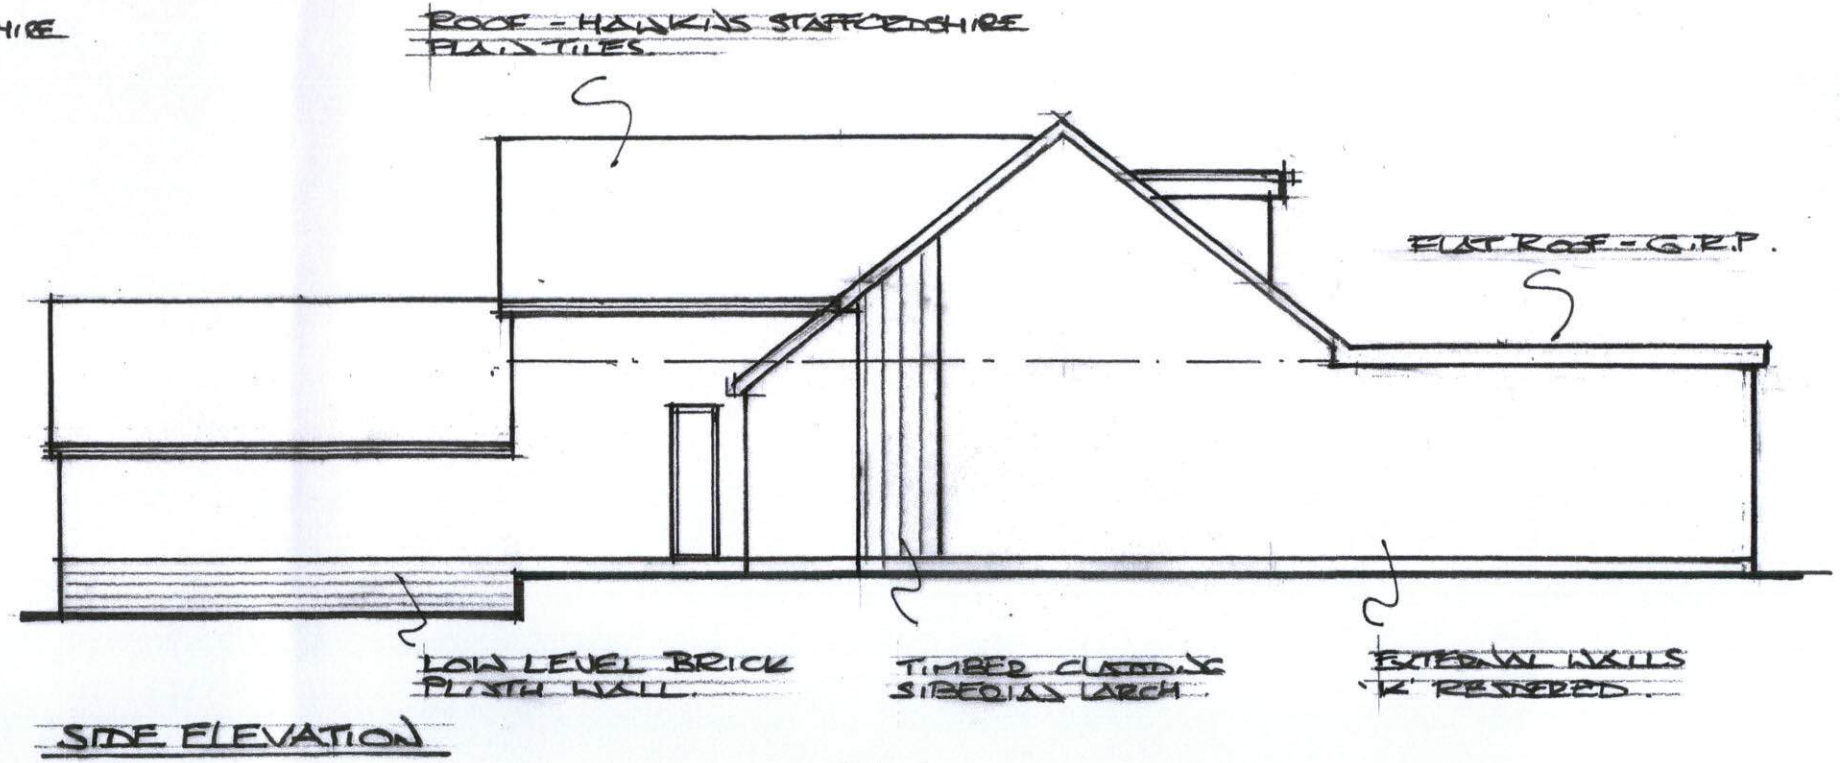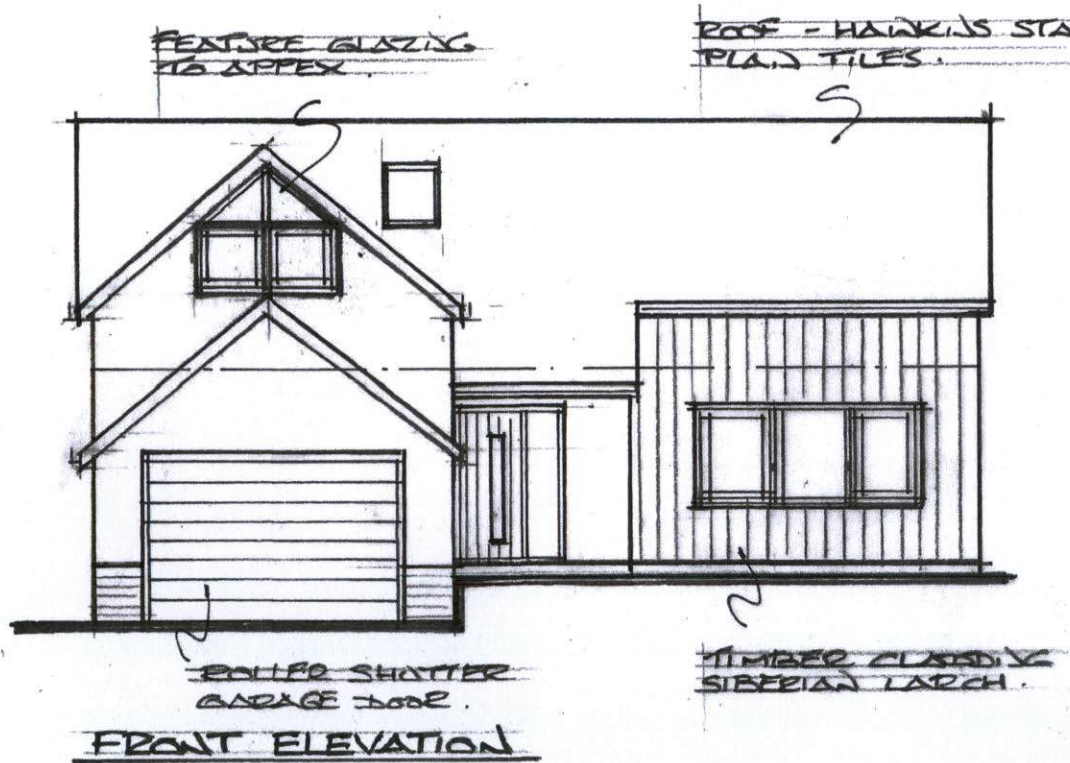


SCALE BAR 1:100

MR + MRS J. CHALMERS
 CORBIERE SPRINGFIELD ROAD WATFORD
 PROPOSED ELEVATIONS
 SCALE 1:100 A3 SHEET
 DRAWING P3

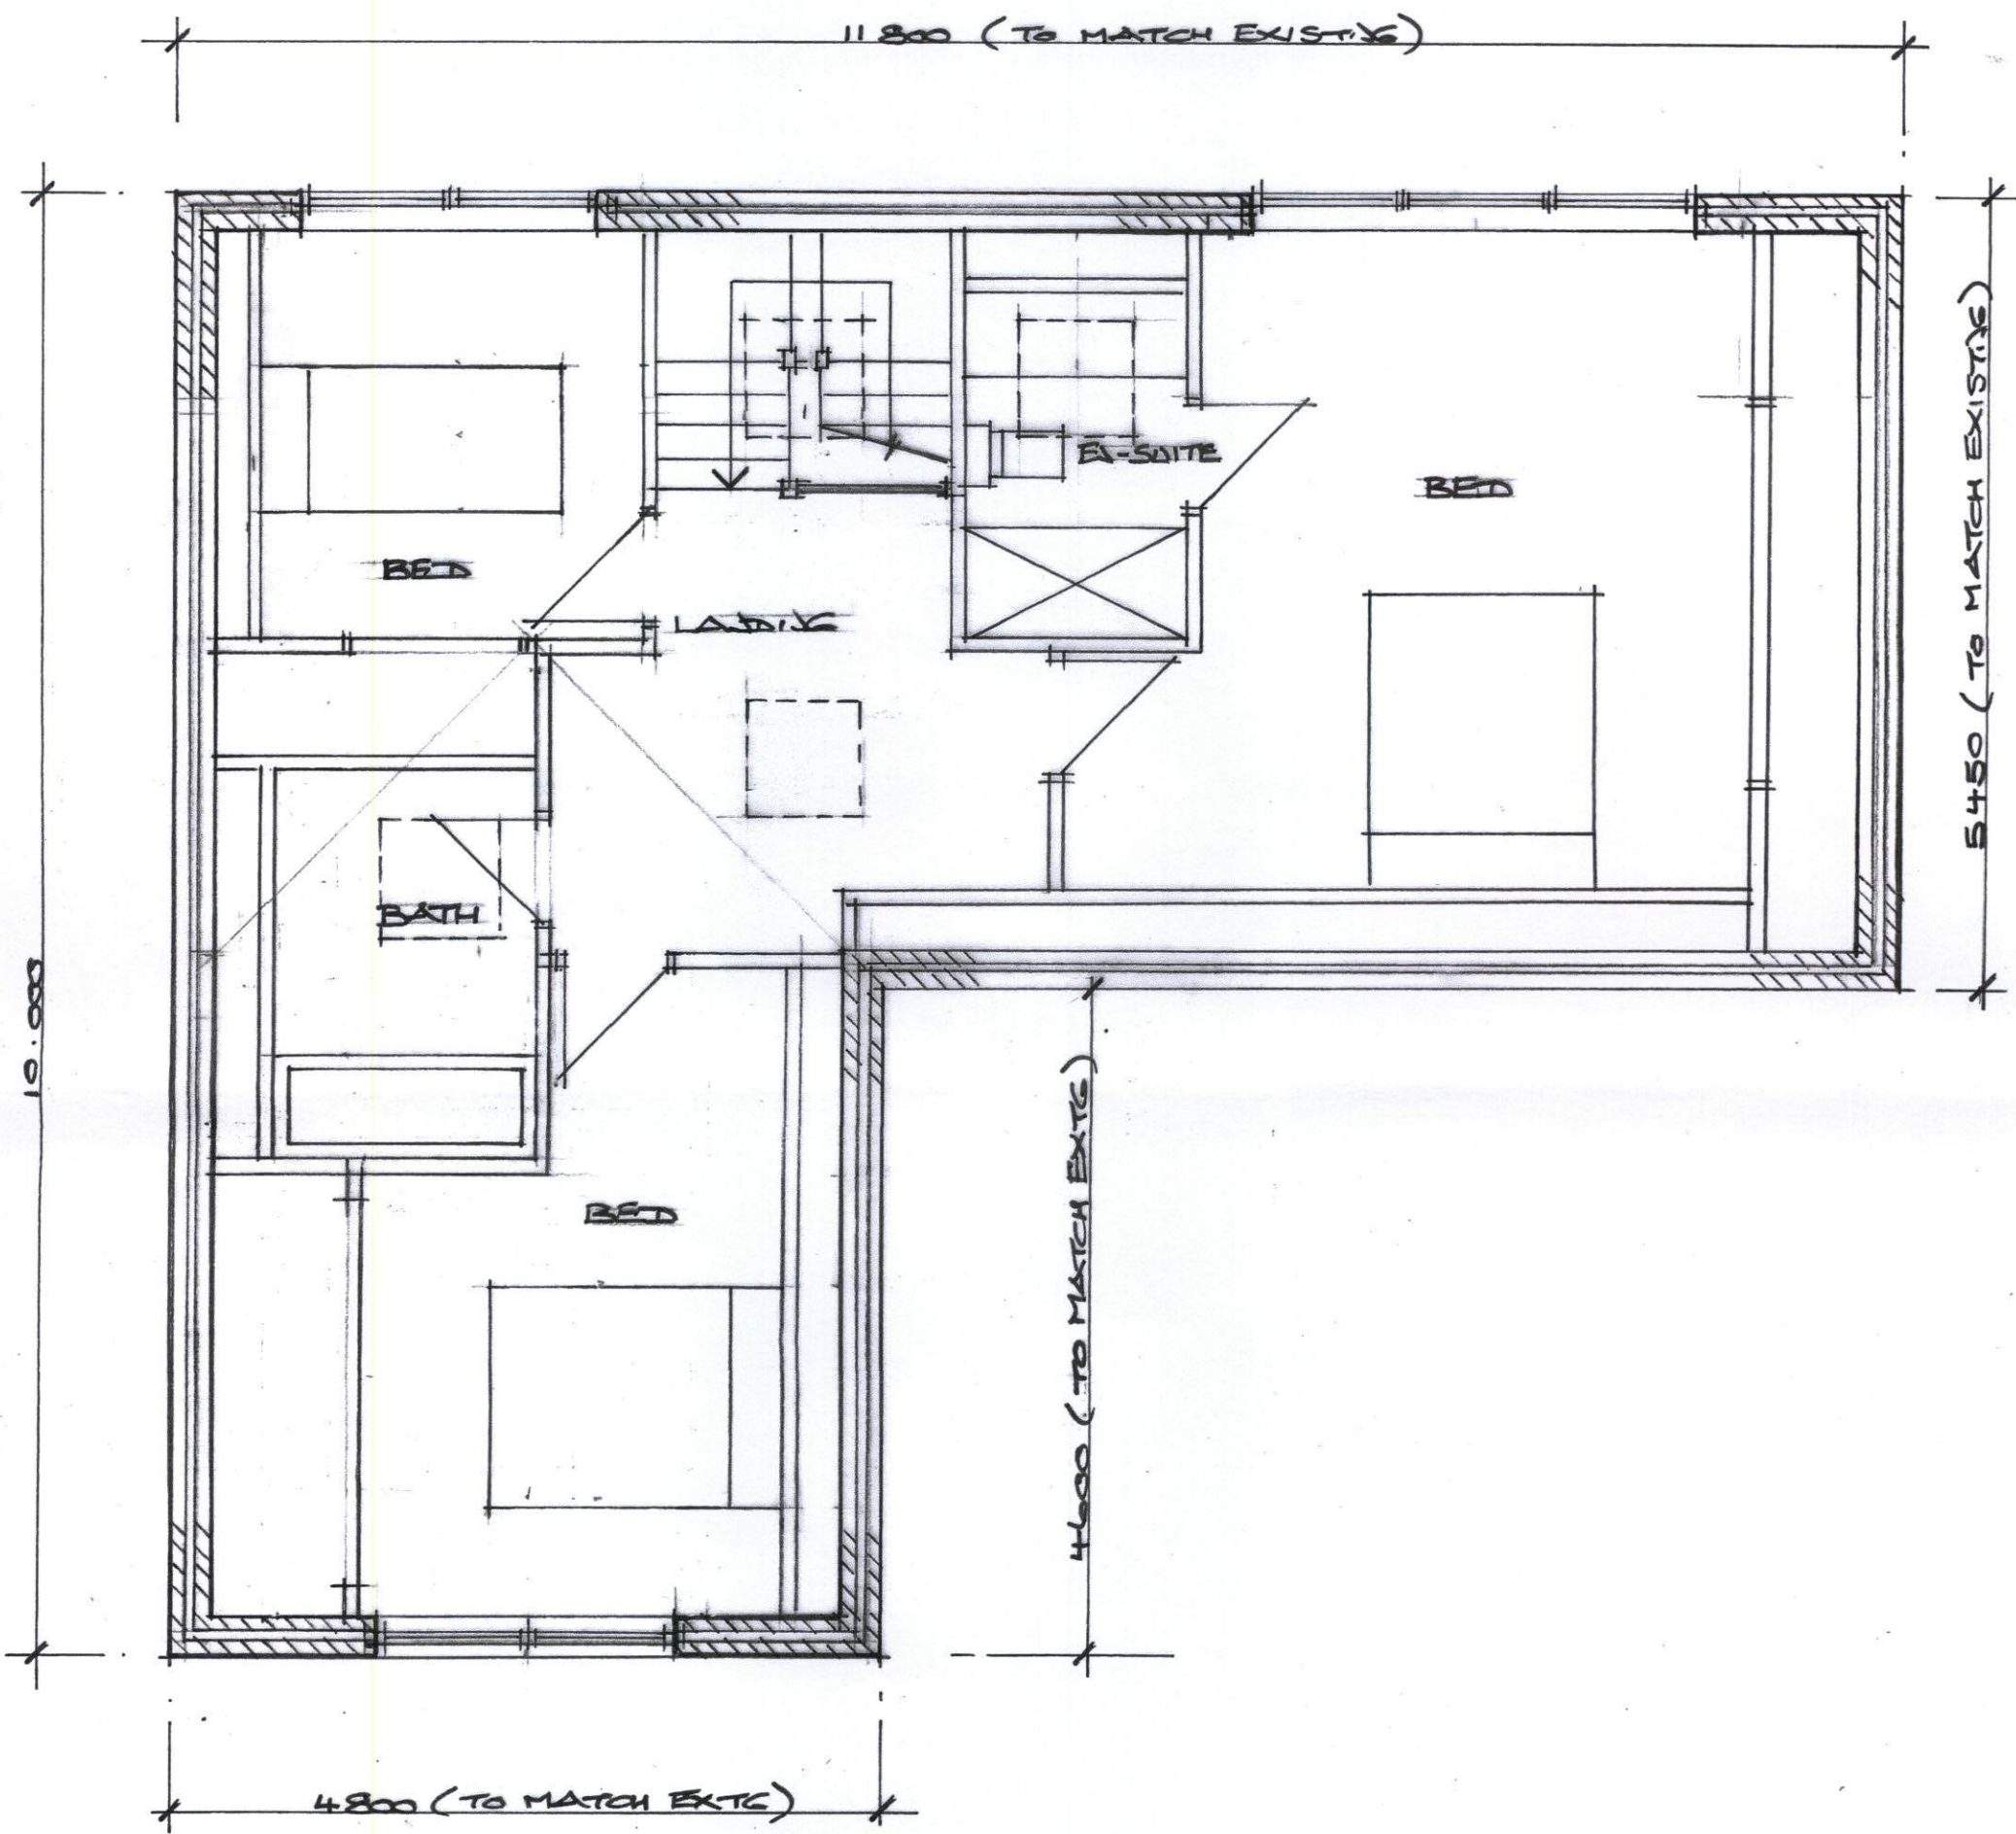


PROPOSED FIRST FLOOR PLAN

 


SCALE BAR 1:50


MR + MRS J. CHALMERS
 CORBIERE SPRINGFIELD ROAD WASTAGE
 PROPOSED FIRST FLOOR PLAN
 SCALE 1:50 A3 SHEET
 DRAWING P5

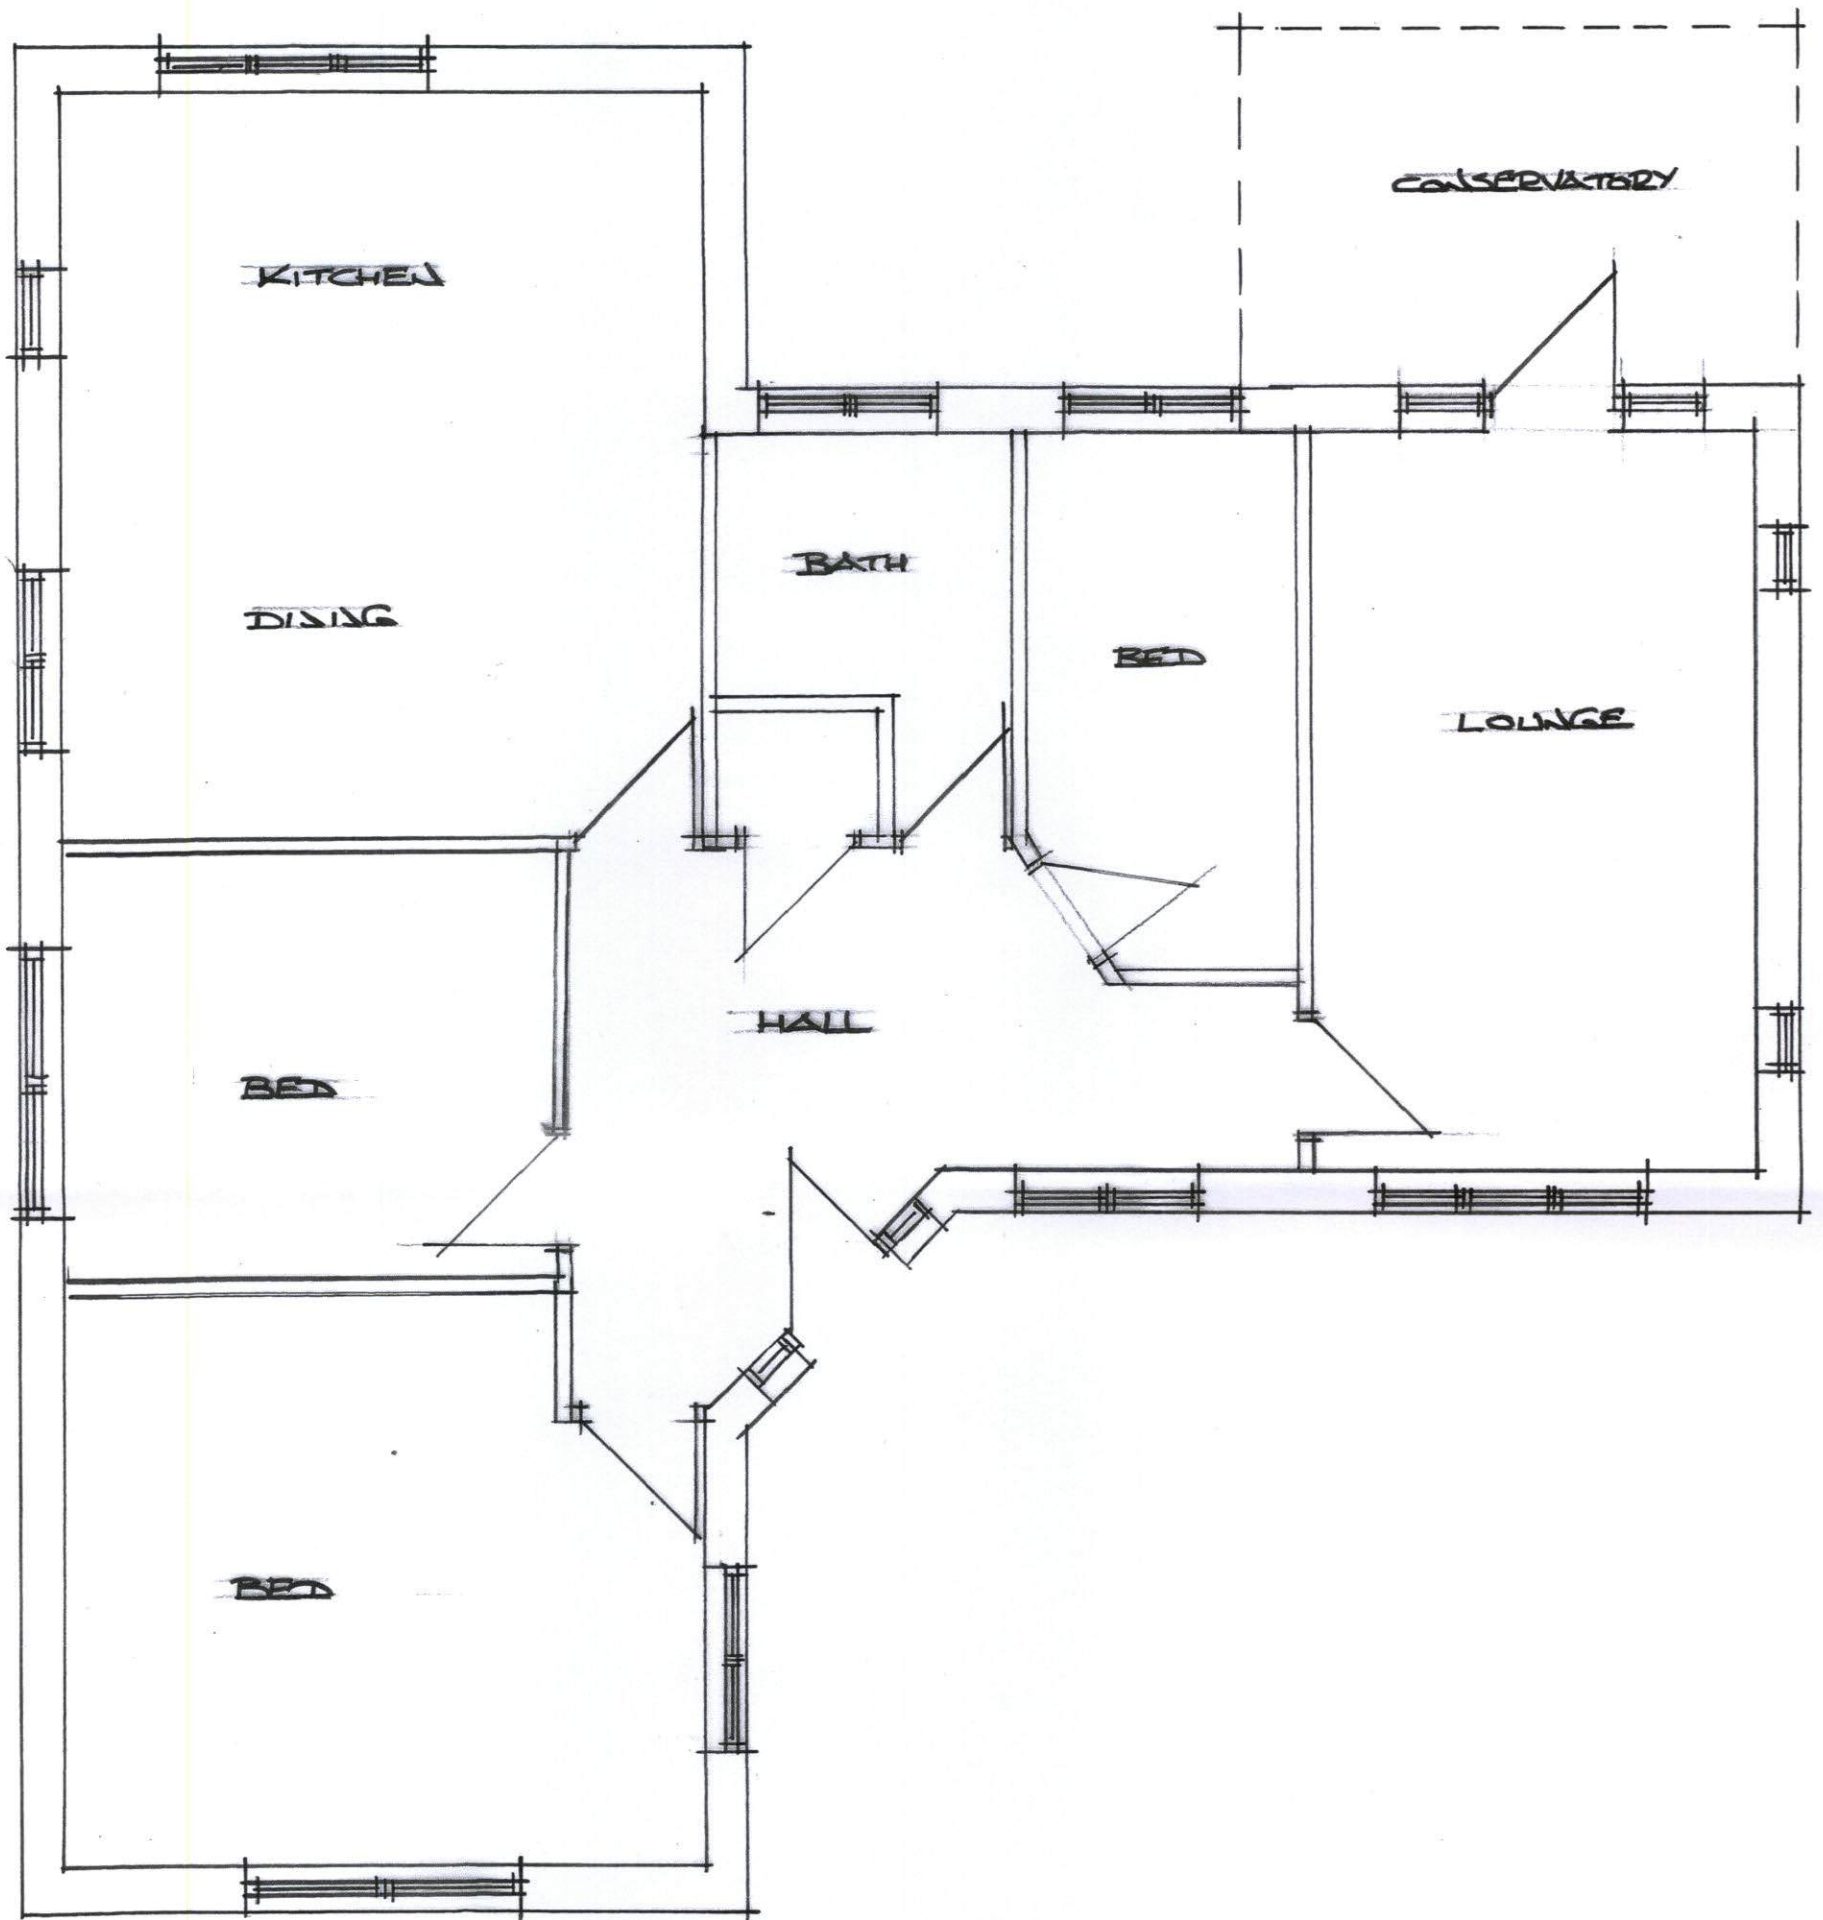


EXISTING GROUND FLOOR PLAN

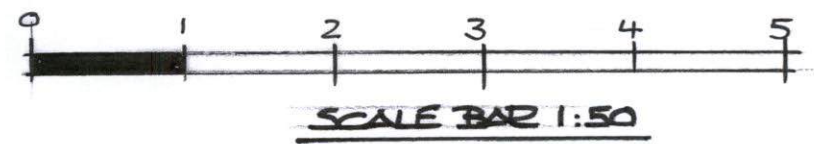

MR + MRS J CHALMERS
 CORBIERE SPENCERFIELD RD WALSLEY
 EXISTING GROUND FLOOR PLAN
 SCALE 1:50 A3 SHEET
 DRAWING P2

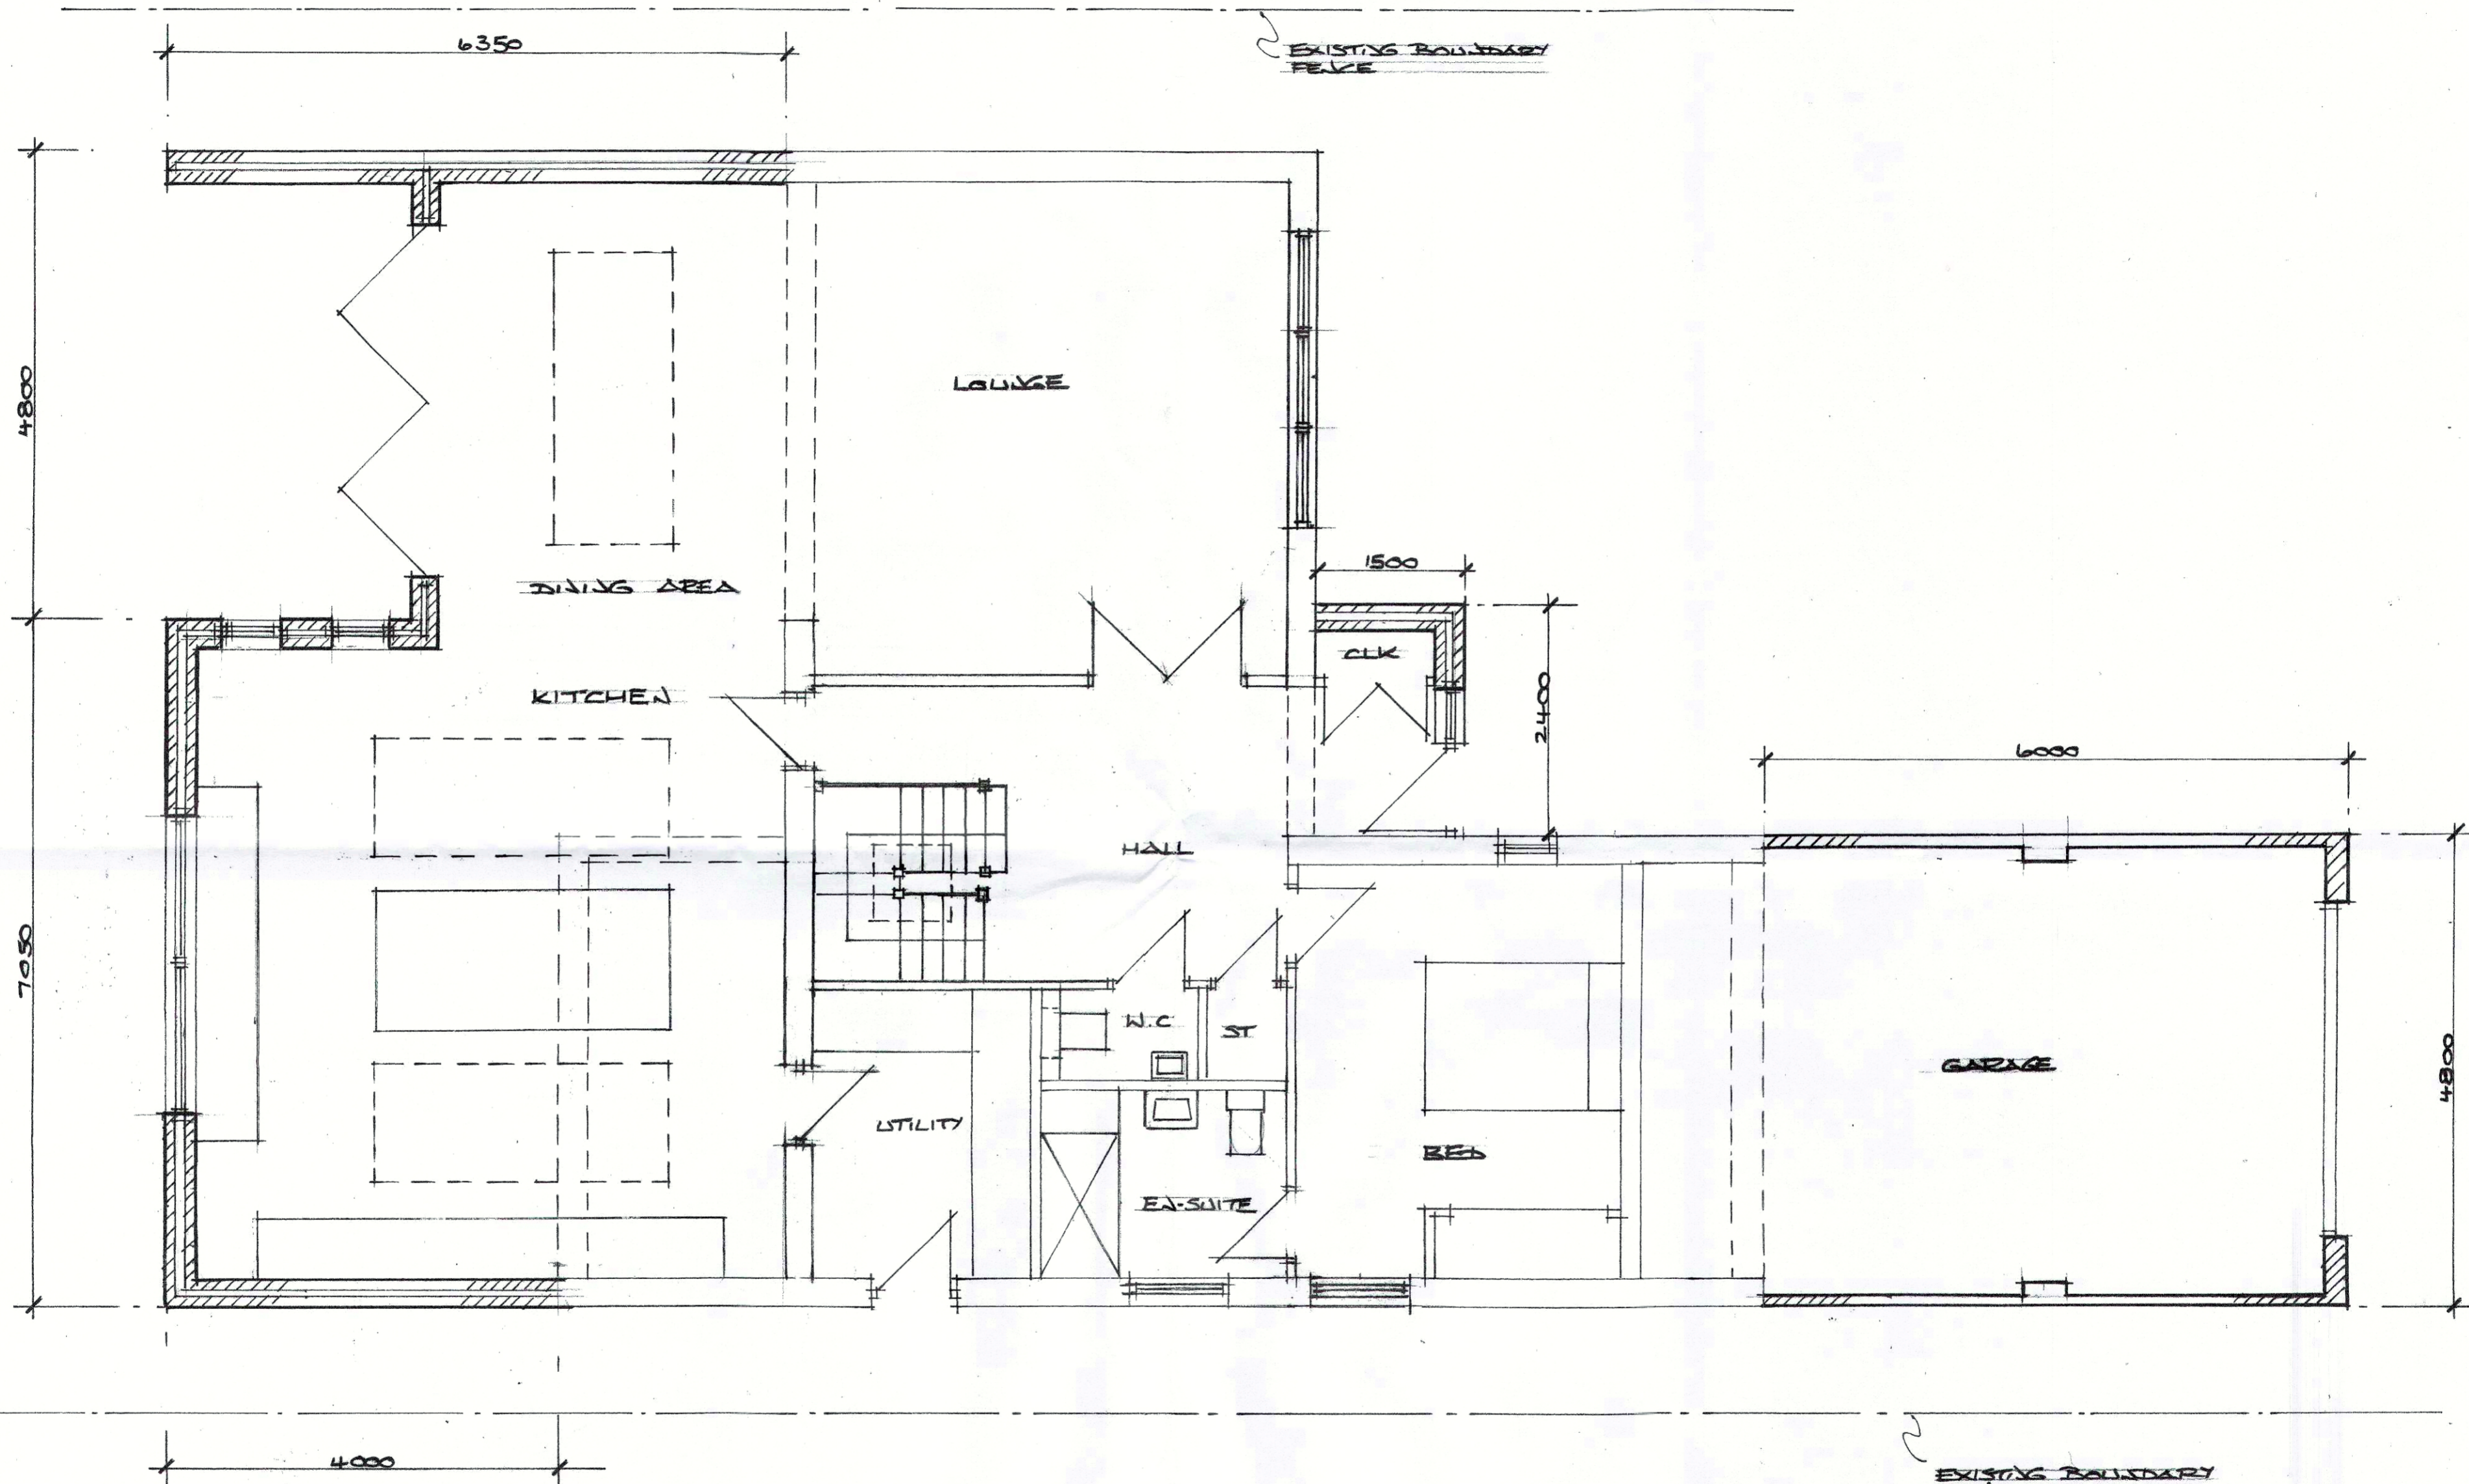

PROPOSED GROUND FLOOR PLAN

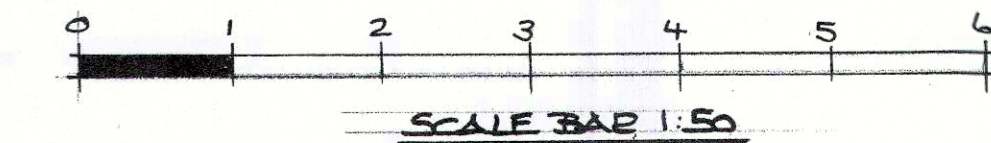

MR + MRS J. CHALMERS
CORBIERE SPRINGFIELD ROAD WATAGE
PROPOSED GROUND FLOOR PLAN
SCALE 1:50 A SHEET