

Appendix 1

REV.	DATE	DESCRIPTION
A	27/3/18	As Per Case Officer Request
B	10/4/18	As Per Highways Request.
C	11/4/18	Parking Unallocated.
D	12/4/18	As Per Case Officer Request. (Red Line)

client:
Mr M J Castle

project title:
27 Ormond Road
Wantage

drawing title:
Site Layout Proposed


scale: 1:500	sheet size: A3	drawn: MJC	checked:	date: Jan 2018
file reference:			CLIENT drawing number: 011	rev: D




Proposed Front Elevation

Proposed Rear Elevation


Proposed Side Elevation

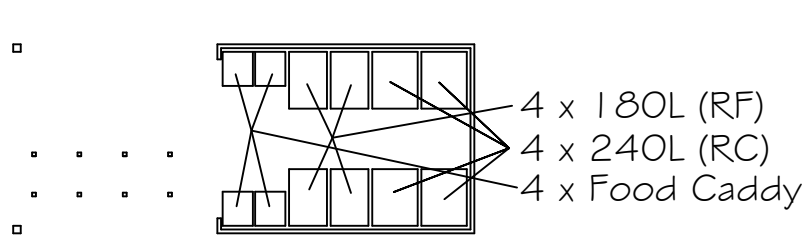

Proposed covered cycle racks & recycling storage shed Plan

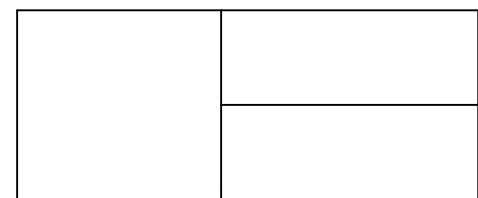

Proposed covered cycle racks & recycling storage shed Roof Plan

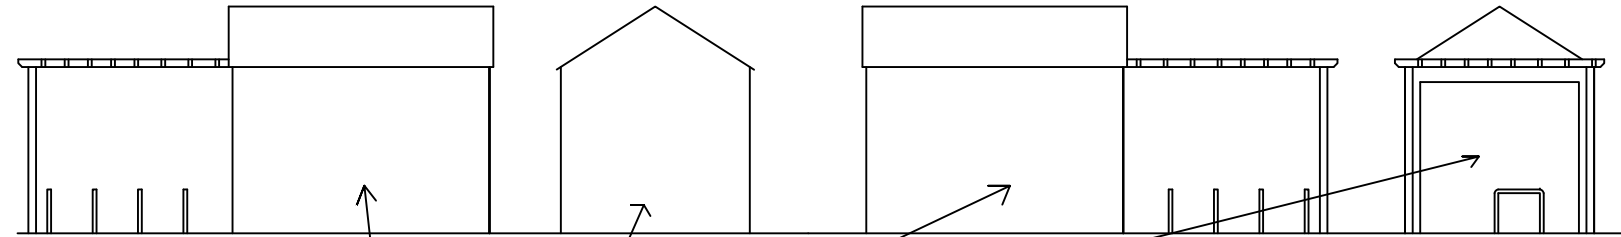


Proposed covered cycle racks & recycling storage shed Elevations

REV.	DATE	DESCRIPTION
A	27/3/18	As Per Case Officer Request
B	09/4/18	Covered Cycle Racks As Per Highways Request


client: Mr M J Castle			
project title: 27 Ormond Road Wantage			
drawing title: Proposed Elevations & Plans			
scale: 1:100	sheet size: A3	drawn: MJC	checked: date: Jan 2018
file reference:		CLIENT drawing number: 003	rev: B



Proposed Elevation

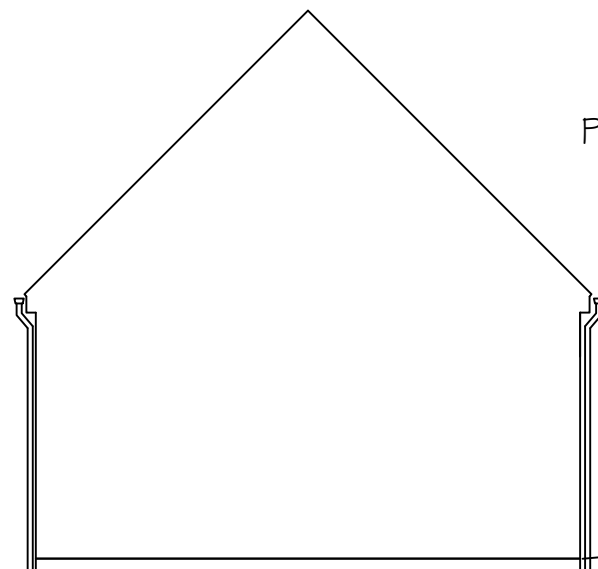


Proposed Elevation

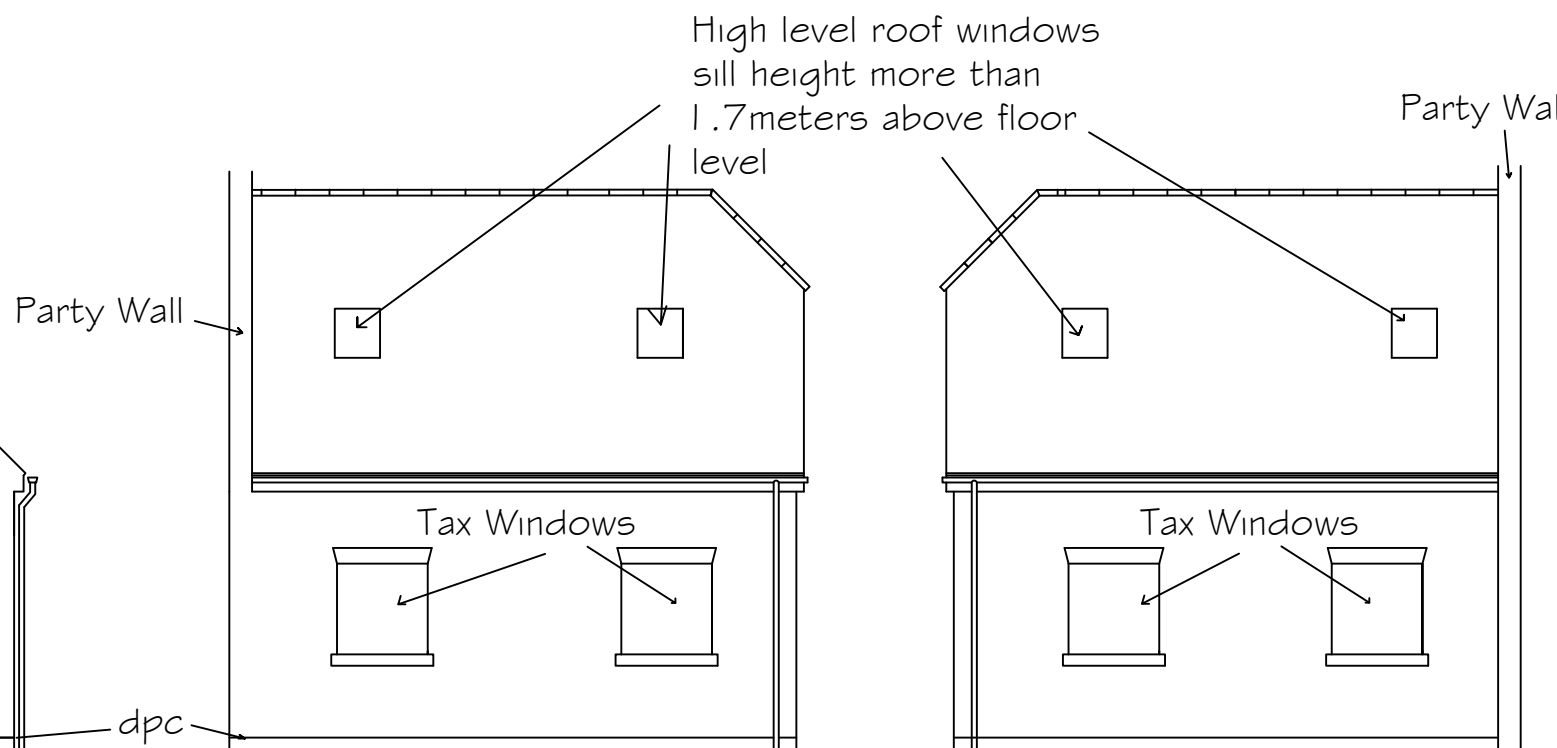


Proposed Elevation


Proposed Elevation

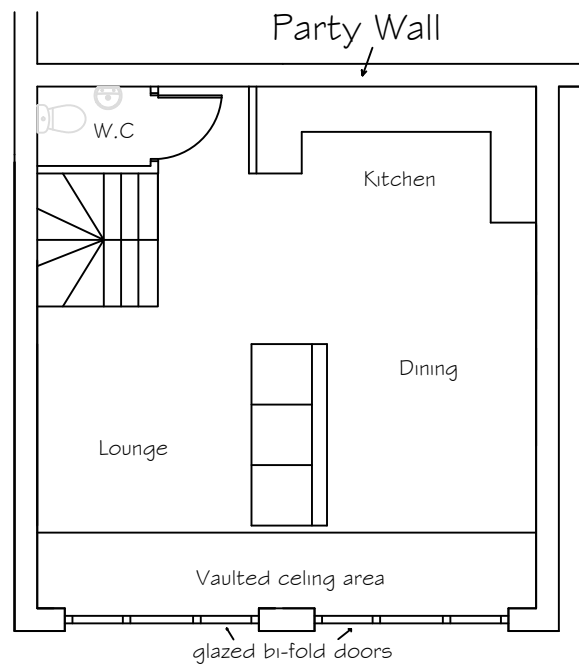

Proposed Ground Floor

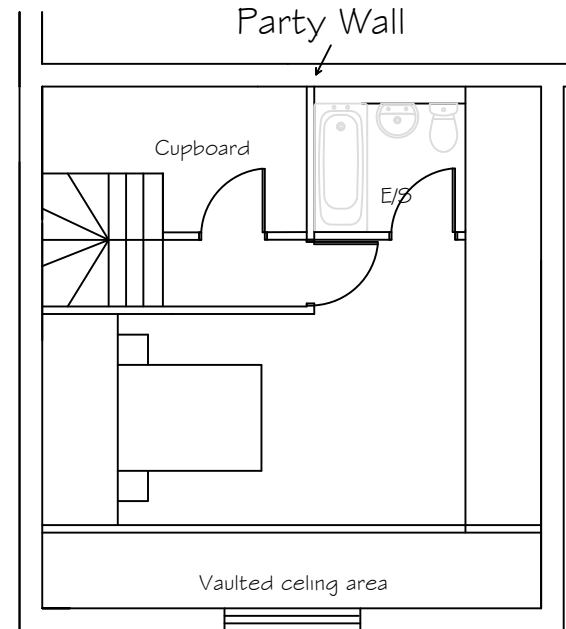

Proposed First Floor

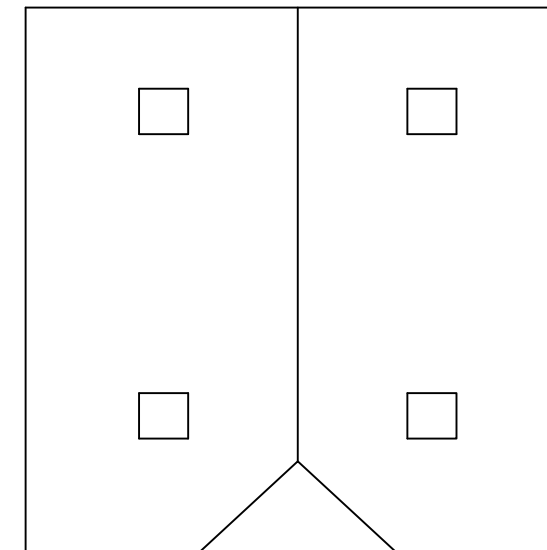


Proposed Roof


REV.	DATE	DESCRIPTION
A	27/3/18	As Per Case Officer Request

client: Mr M J Castle			
project title: 27 Ormond Road Wantage			
drawing title: Proposed Elevations and Plans			
scale: 1:100	sheet size: A3	drawn: MJC	checked: date: Jan 2018
file reference:		CLIENT drawing number: 005	rev: A


Proposed
Ground Floor

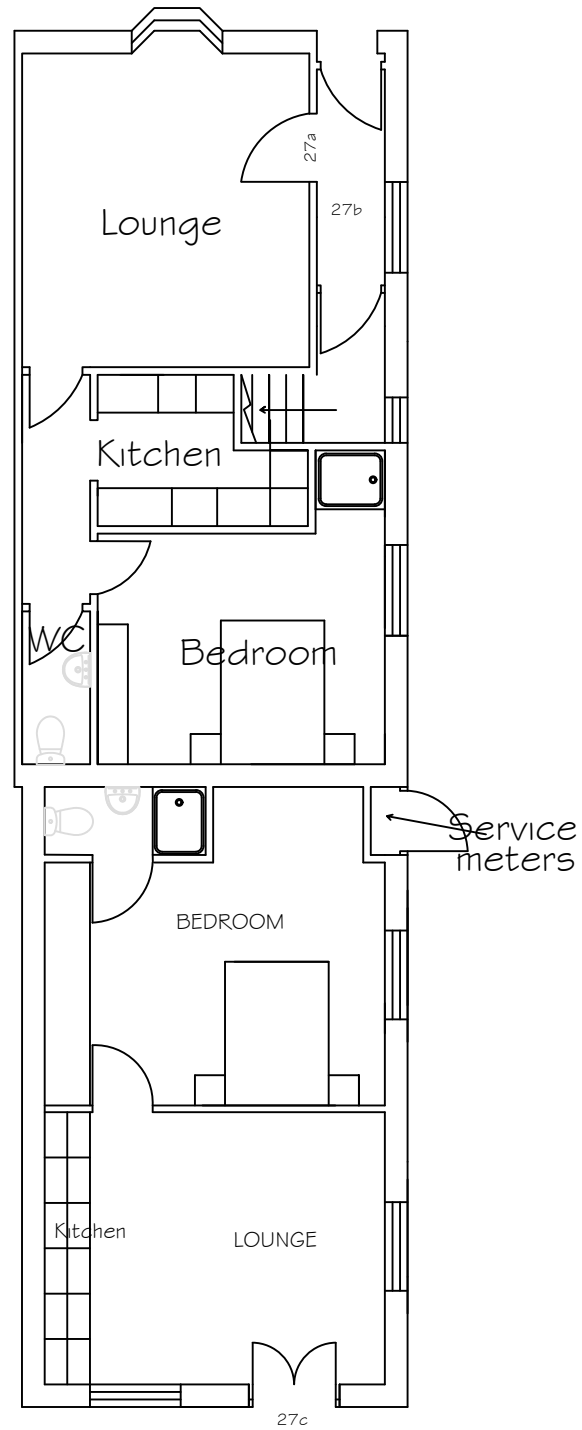


Proposed
First Floor

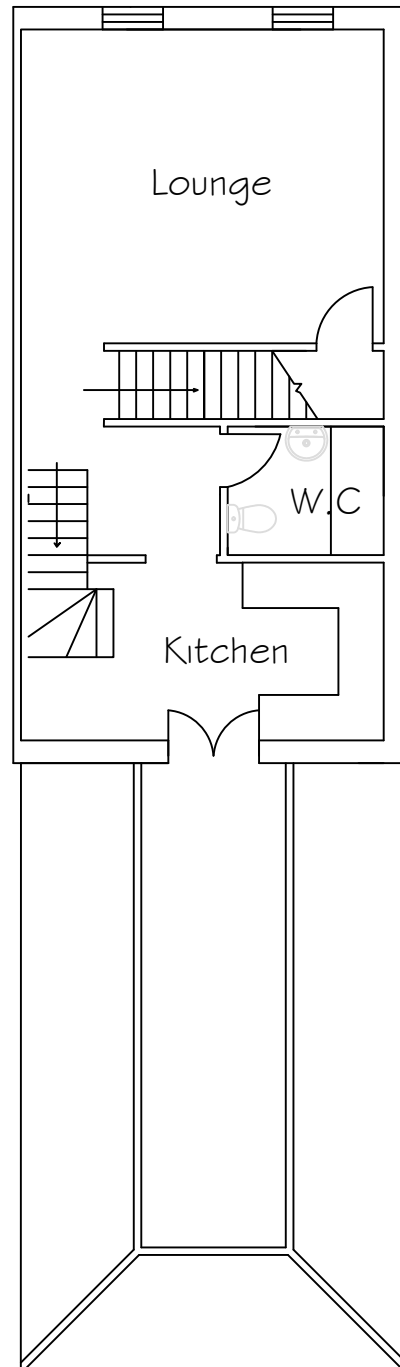

Proposed
Second Floor

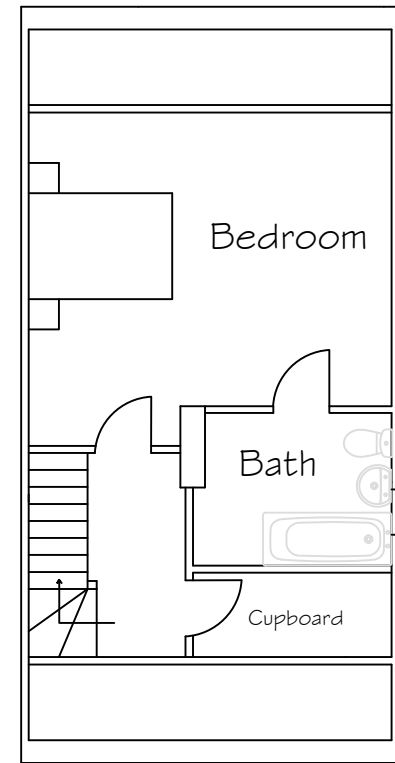

Proposed
Roof

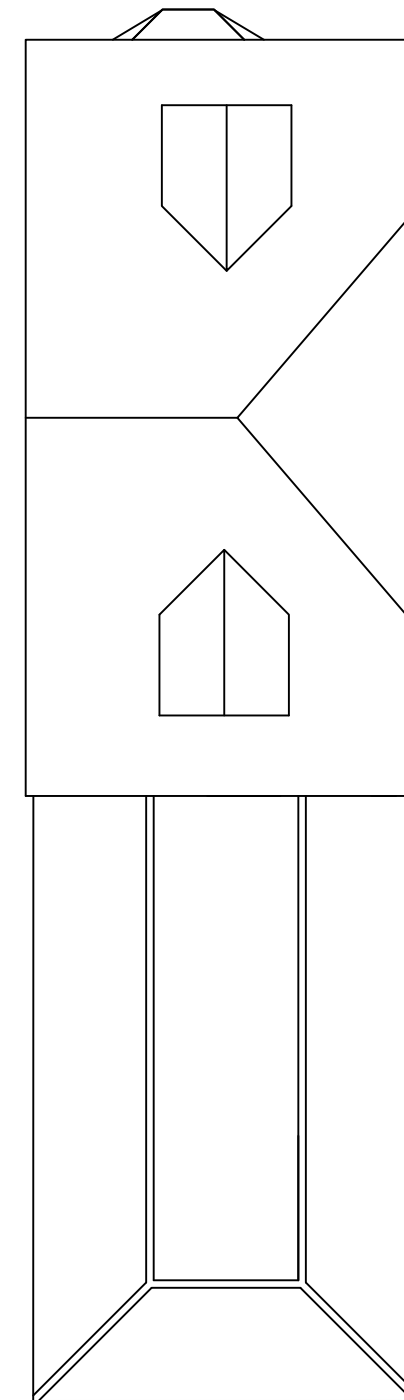

REV.	DATE	DESCRIPTION
A	27/3/18	As Per Case Officer Request

client: Mr M J Castle				
project title: 27 Ormond Road Wantage				
drawing title: Proposed Plans				
scale: 1:100	sheet size: A3	drawn: MJC	checked:	date: Jan 2018
file reference:			CLIENT drawing number: 007	rev: A