



Appendix 1

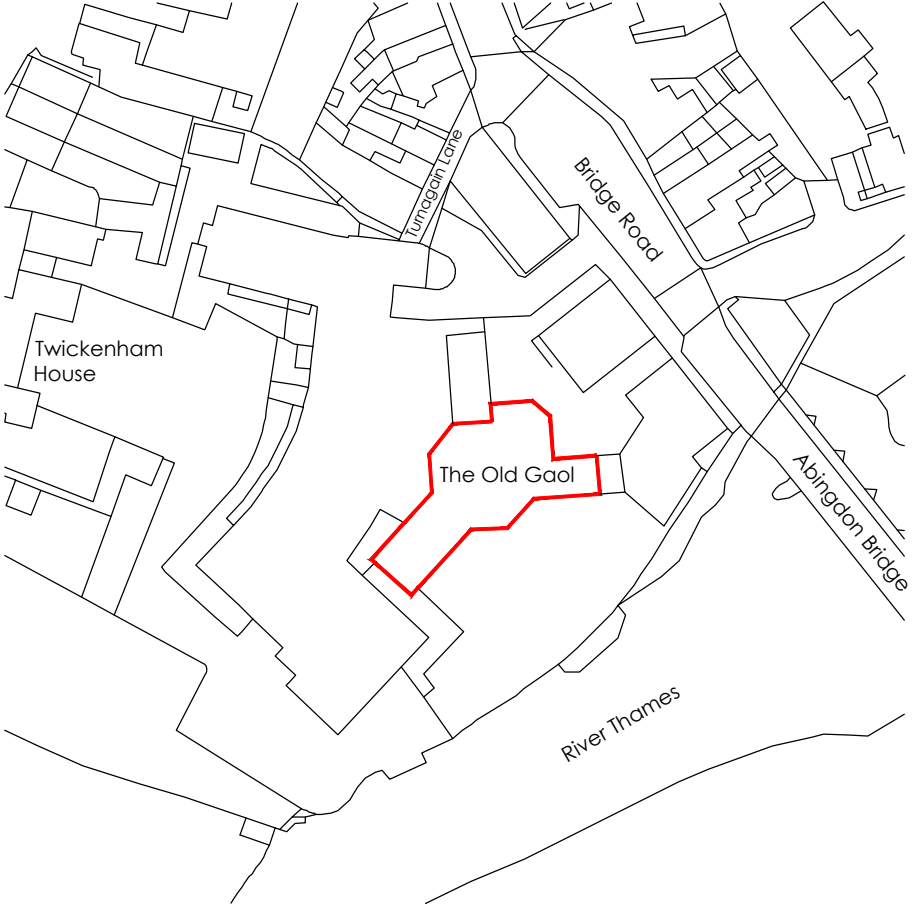

Location Plan - 1:1250

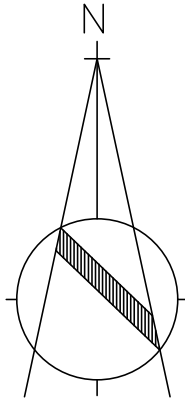

architecture • design


martin blake associates ltd 4 miles's buildings bath ba1 2qs tel 01225 42 89 77
e-mail mba@mba-architecture.co.uk

Drawn by	Date
	February 2018
Scale	Revision
1:1250 @ A3	456/lba/02

Revision

Project:
The Old Gaol
Bridge Road
Abingdon

Drawing Title:
Location Plan

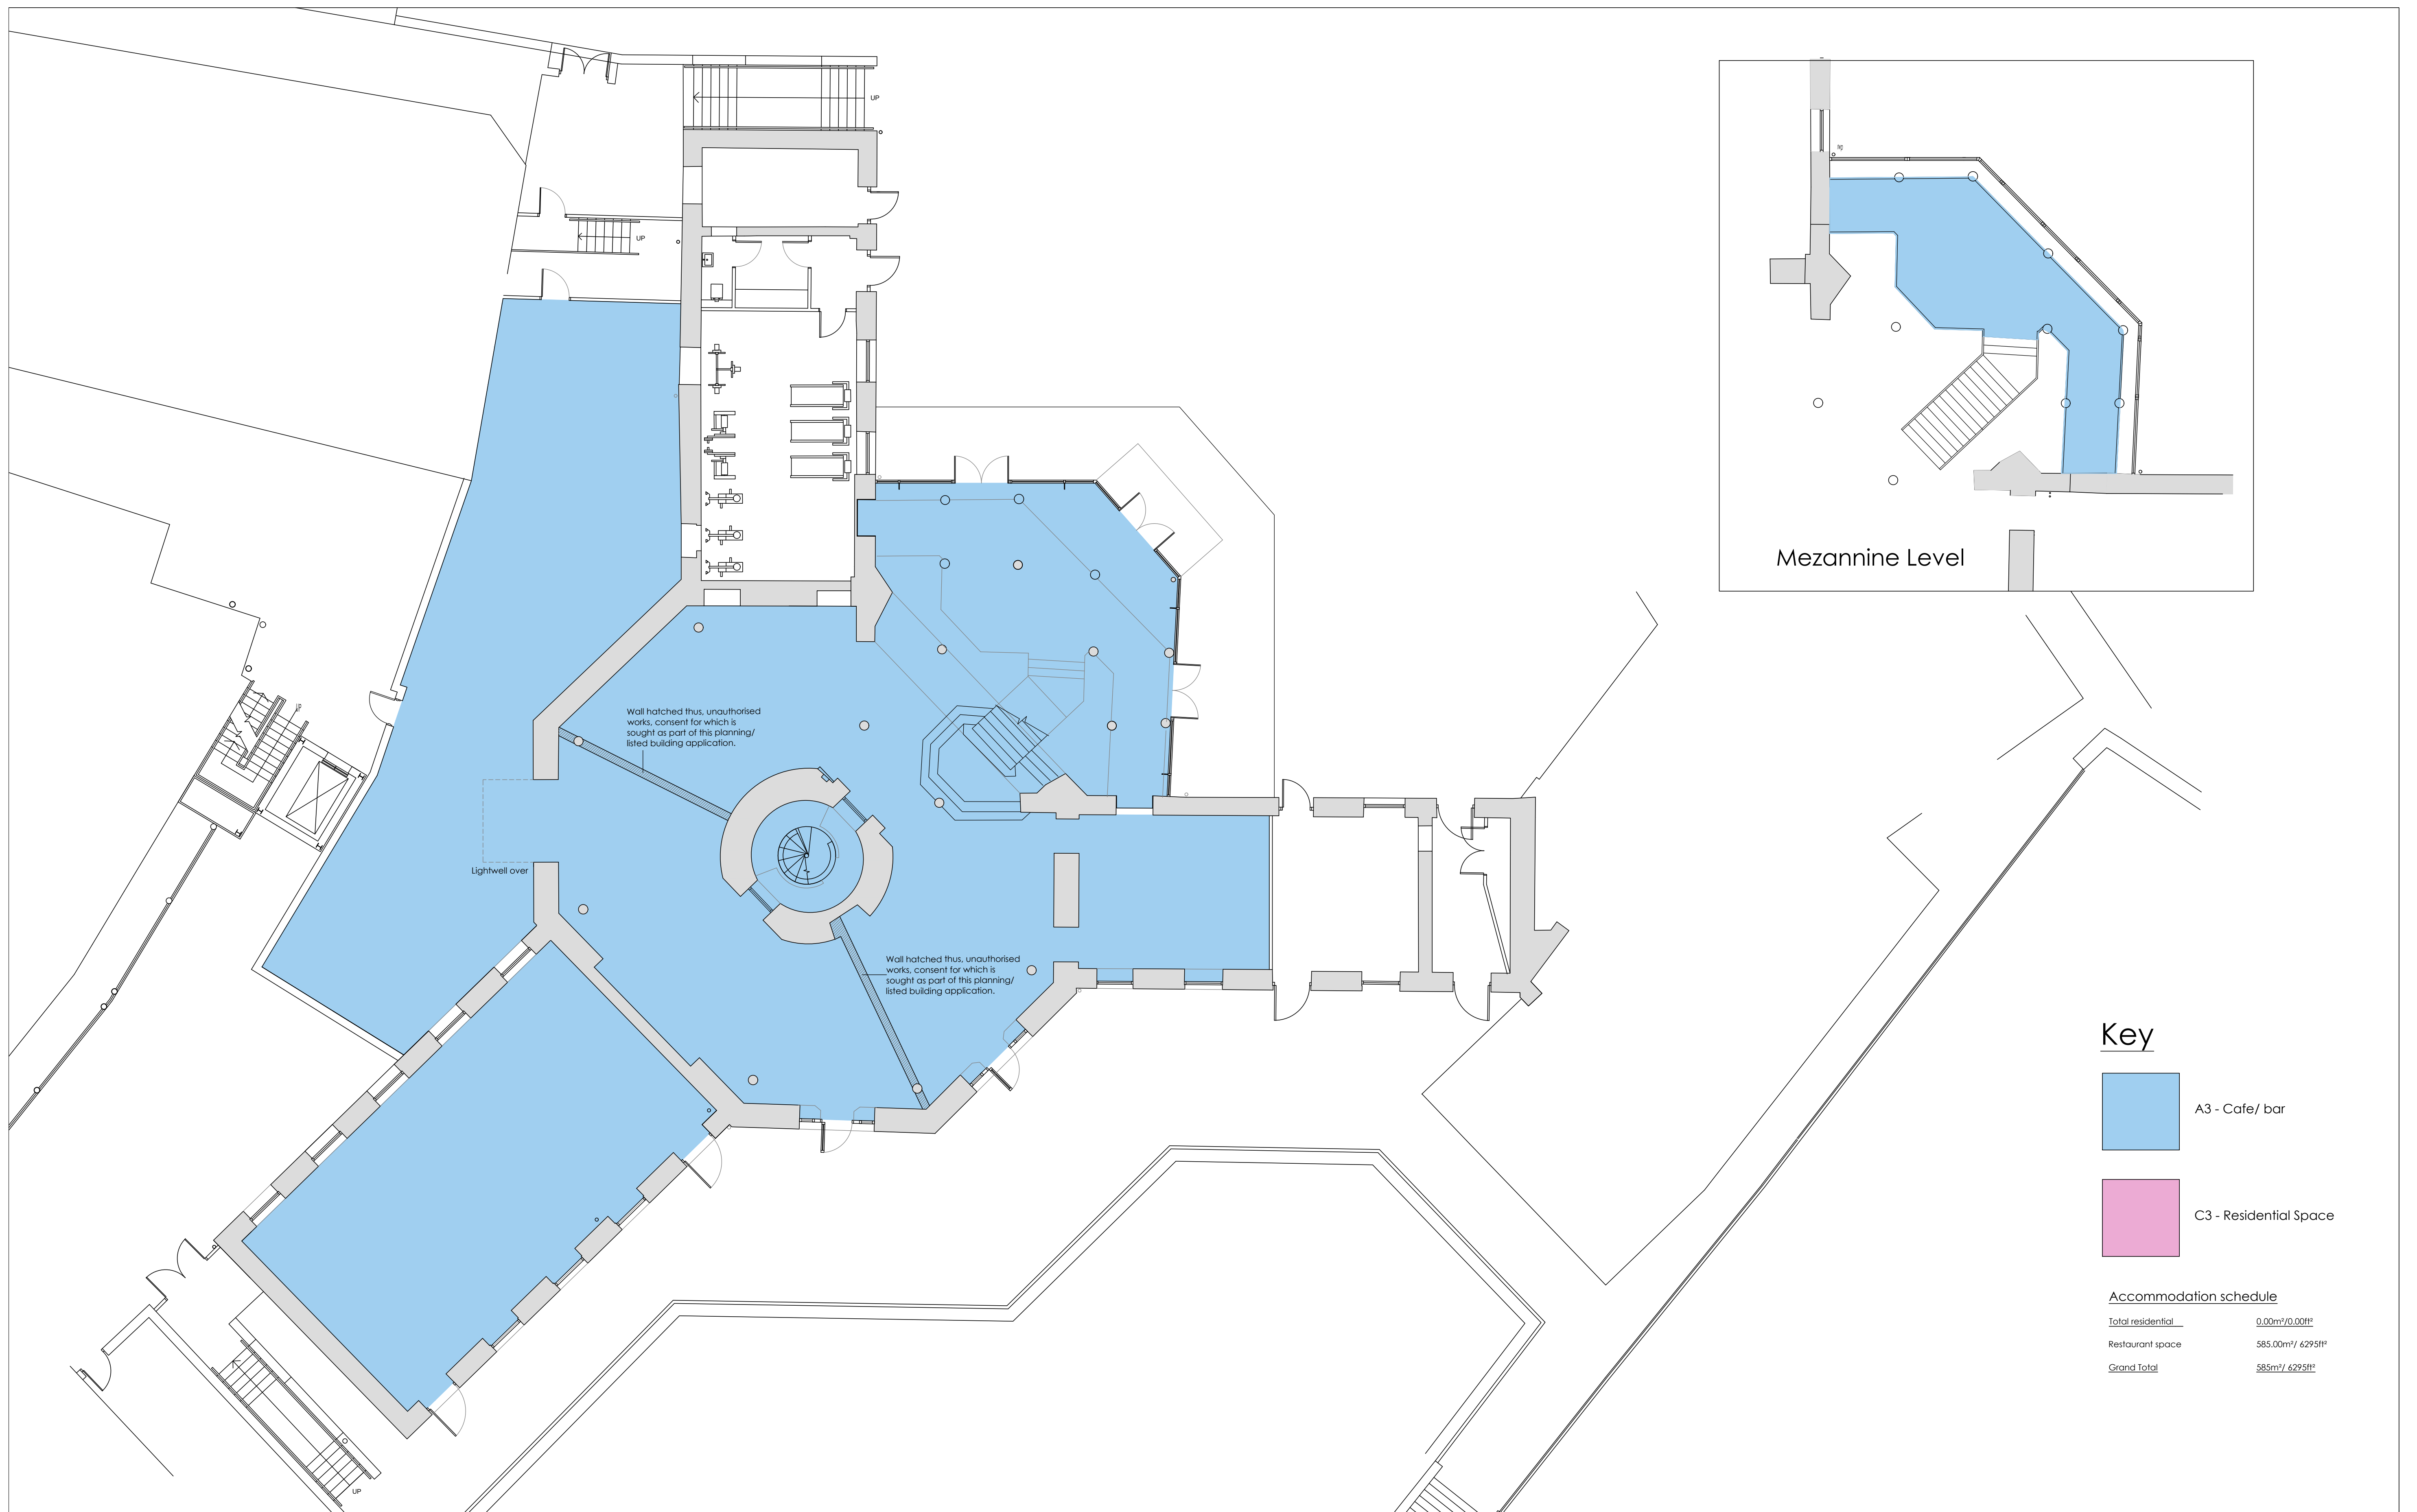

Key

- A3 - Cafe/ bar
- C3 - Residential Space

Accommodation schedule


Total residential	0.00m ² /0.00ft ²
Restaurant space	585.00m ² / 6295ft ²
Grand Total	585m²/ 6295ft²



architecture • design


martin blake associates ltd 4 miles buildings bath ba1 2qs tel 01225 42 89 77
e-mail mba@mba-architecture.co.uk

FILENAME		checked by
drawn by	mb	
date	February 2018	
scale	drawing no.	revision
1:100@A1	456-E-01	
<small>© MARTIN BLAKE ASSOCIATES LIMITED FIGURED DIMENSIONS ONLY TO BE WORKED TO. ALL DIMENSIONS TO BE CHECKED ON SITE BEFORE WORK COMMENCES. ANY DISCREPANCIES TO BE REPORTED TO MARTIN BLAKE ASSOCIATES LTD IMMEDIATELY</small>		

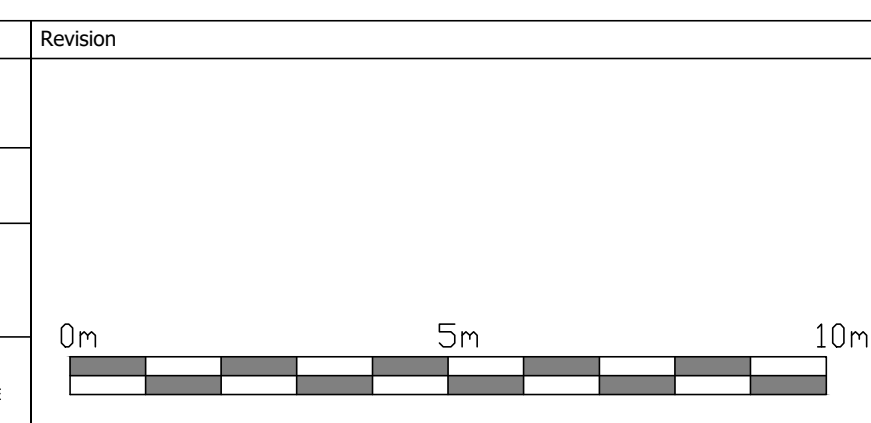

project title	The Old Gaol Bridge Road Abingdon
---------------	---

drawing title	Existing Ground Floor Plan Apartment/Wine Bar/ Cafe
---------------	---

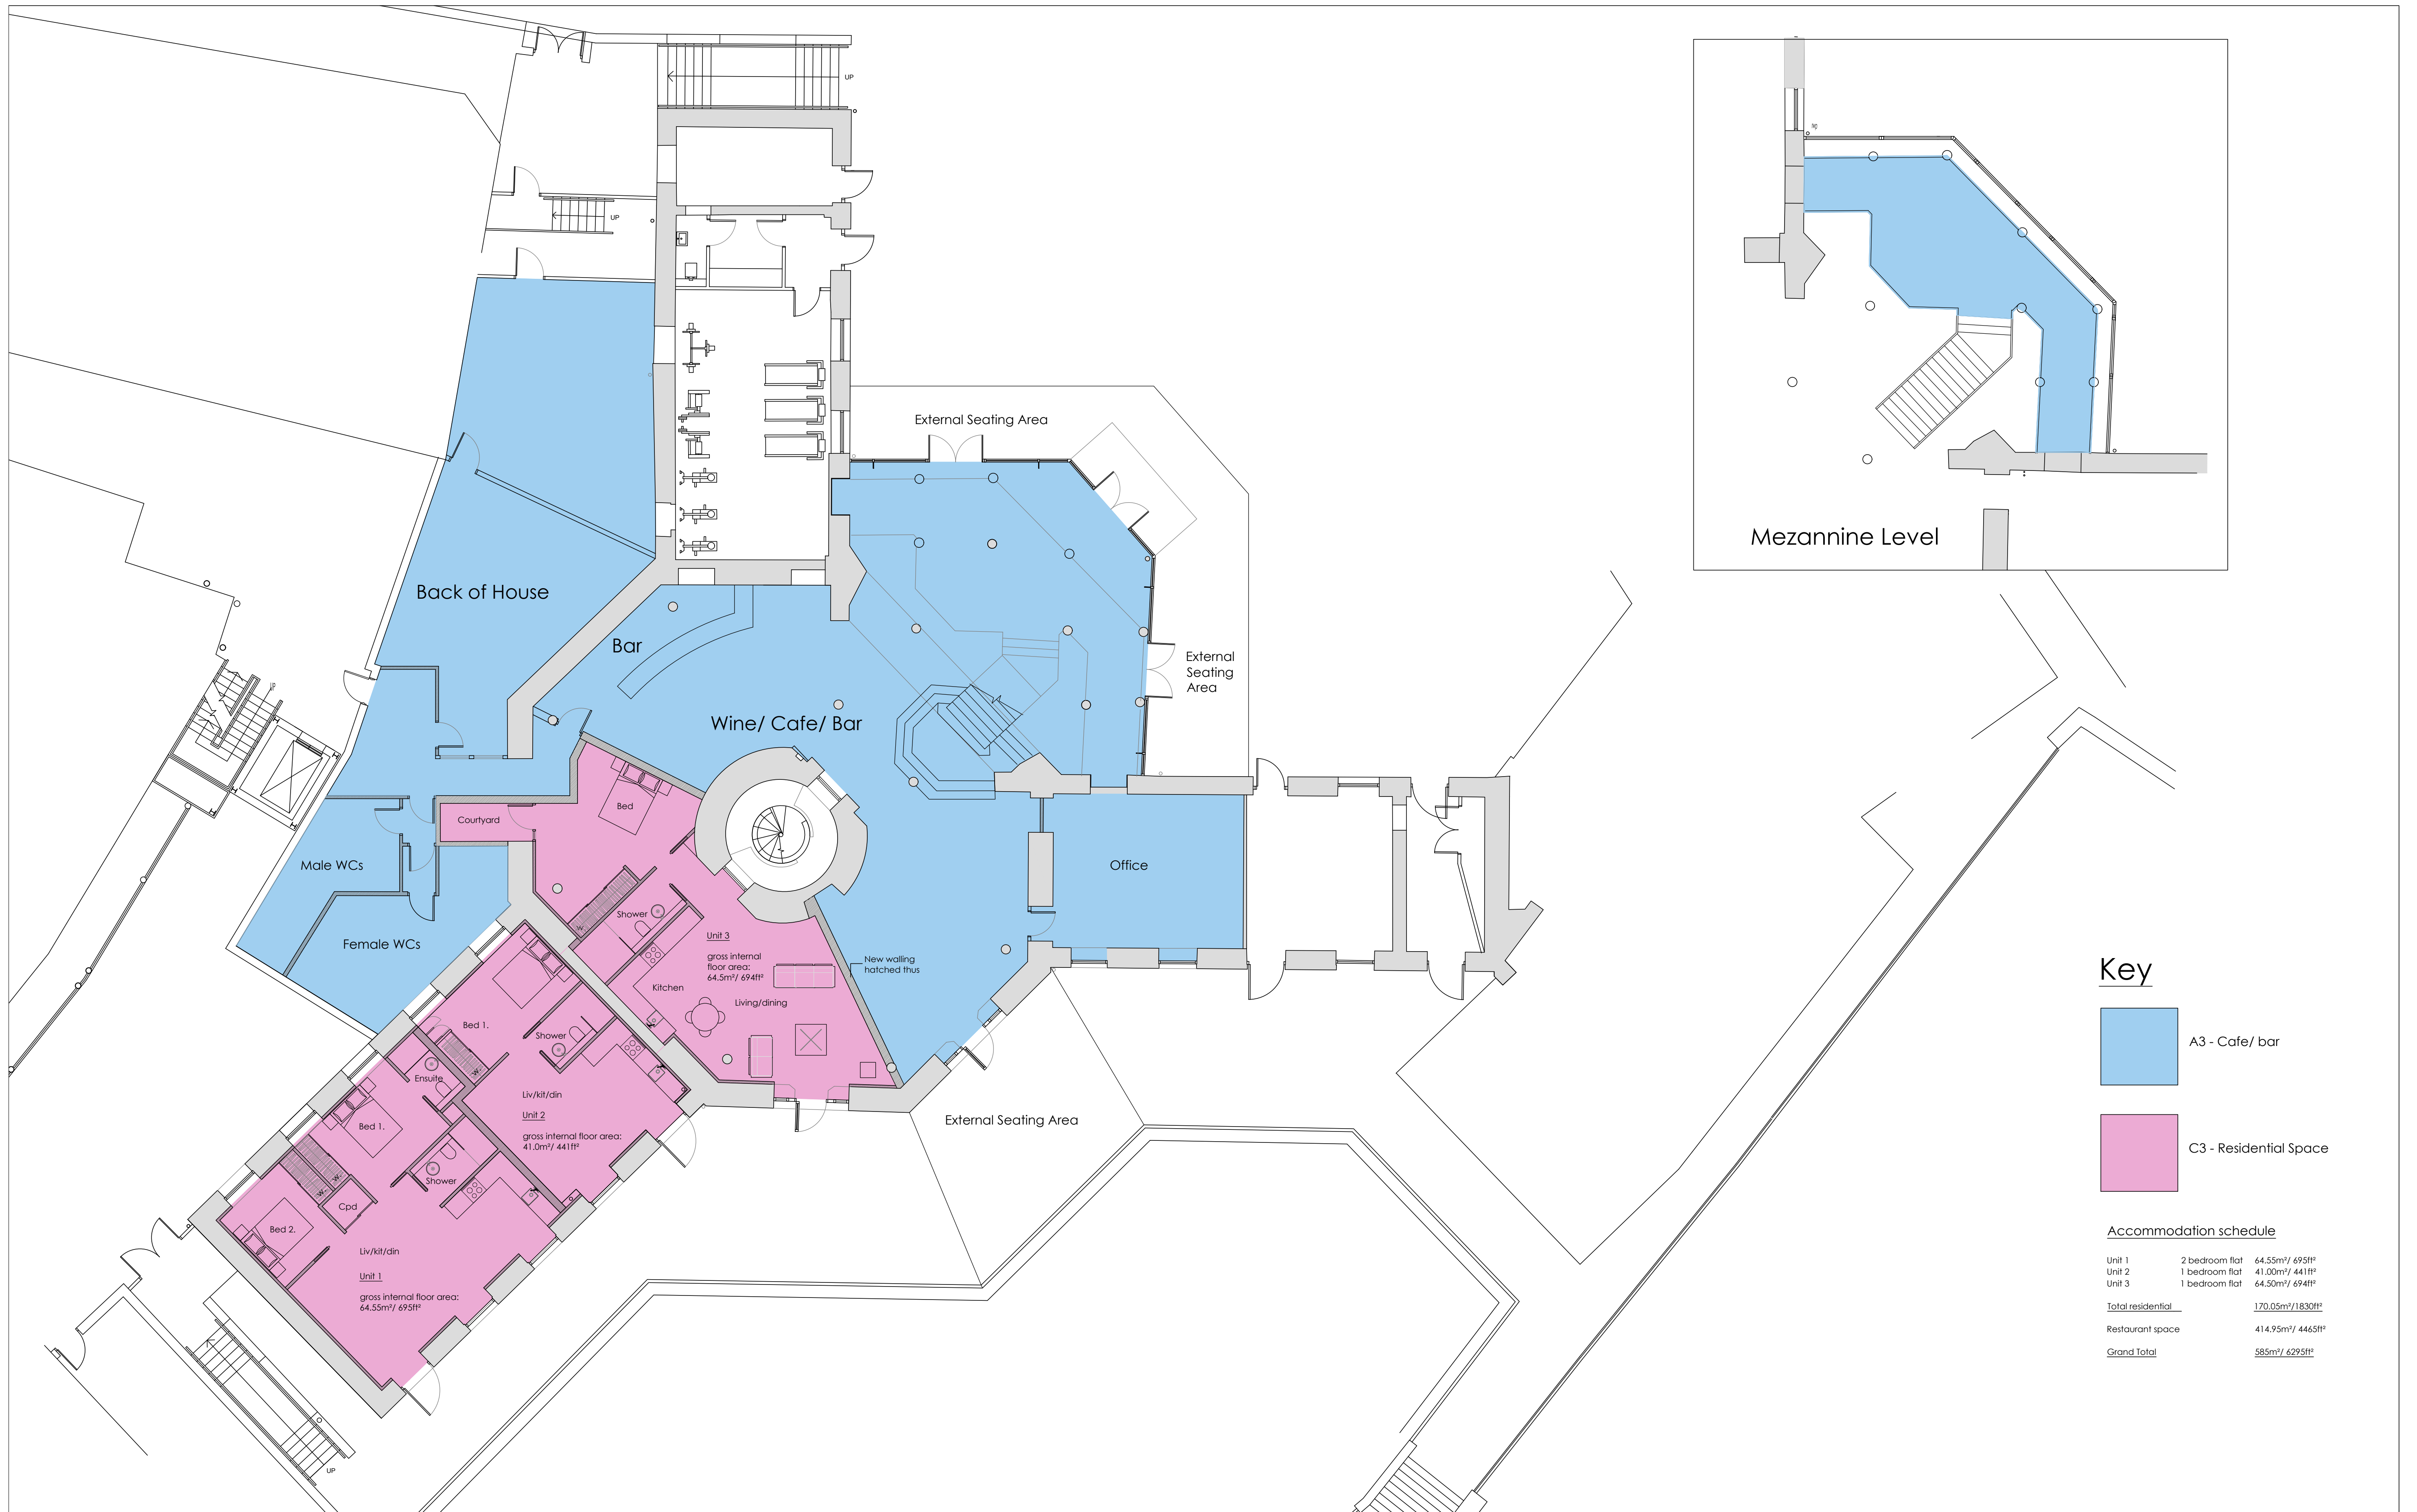

Key

A3 - Cafe/ bar

C3 - Residential Space

Accommodation schedule

Unit 1	2 bedroom flat	64.55m ² / 695ft ²
Unit 2	1 bedroom flat	41.00m ² / 441ft ²
Unit 3	1 bedroom flat	64.50m ² / 694ft ²
Total residential		170.05m²/ 1830ft²
Restaurant space		414.95m ² / 4465ft ²
Grand Total		585m²/ 6295ft²



architecture • design

martin blake associates ltd 4 miles buildings bath ba1 2qs tel 01225 42 89 77
e-mail mba@mba-architecture.co.uk

FILENAME:	drawn by	checked by
	mb	
	date	
	February 2018	
	scale	revision
	1:100@A1	456-LBA-01

Revision
0m 5m 10m

project title	drawing title
The Old Gaol Bridge Road Abingdon	Proposed Ground Floor Plan Apartment/Wine Bar/ Cafe