
 


Appendix 1

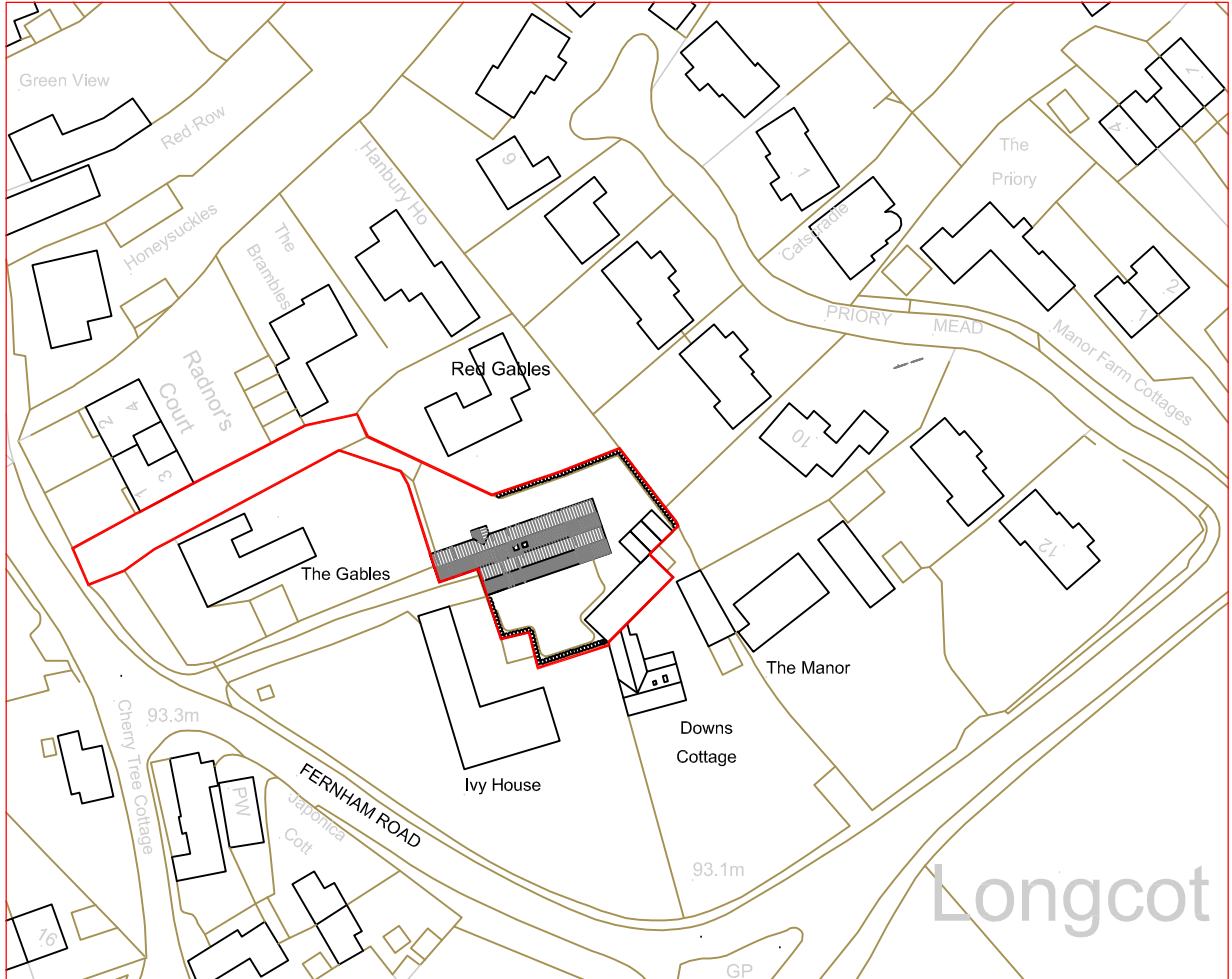

Rev.	Date	Description

Project Title

**M. LEACH & H. GOODLEY
LAND SOUTH OF RED
GABLES, LONGCOT, OXON**

Drawing Title

LOCATION PLAN

Date

MAR-18

Drawn

ED CLARE

Checked

File/XREF-reference

1369-Site

Drawing No.

1369-04

Project No.

1369

Revision

Paper size/Scale

A4 1:1250

Challow Design

2 ELSWITH CLOSE

GROVE


WANTAGE

OXON

OX12 0BT

Tel/Fax No: 01235 771781

ed@challowdesign.co.uk

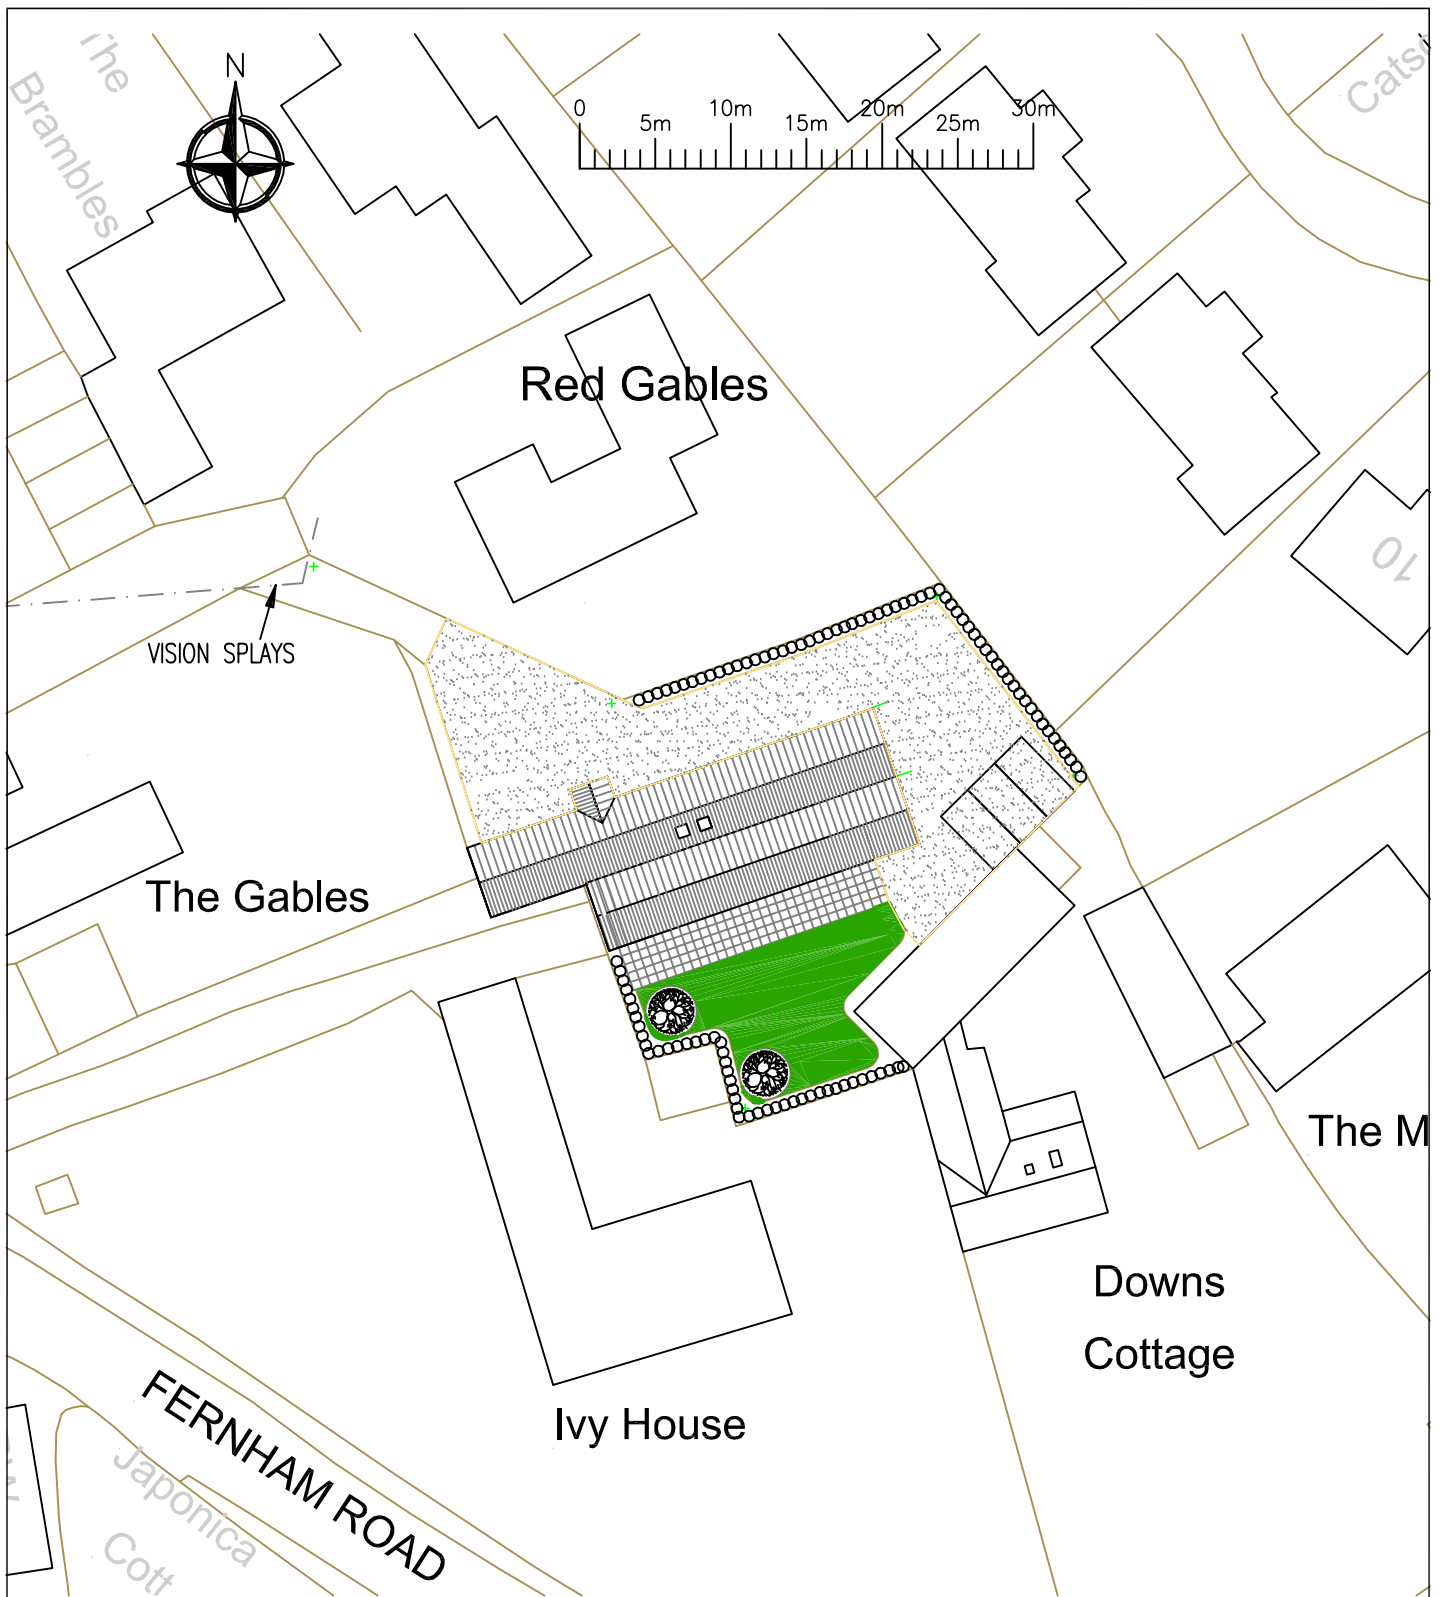

Rev.	Date	Description
A	MAR-18	CAR PARKING ADDED
B	APR-18	VISION SPLAY AMENDED

Project Title
**M. LEACH & H. GOODLEY
 LAND SOUTH OF RED
 GABLES, LONGCOT, OXON**

Drawing Title
SITE PLAN

Date
MAR-18

Drawn
ED CLARE

Checked

File/XREF-reference
1369-Site

Challow Design

2 ELSWITH CLOSE
 GROVE
 WANTAGE
 OXON
 OX12 0BT
 Tel/Fax No: 01235 771781

Drawing No.
1369-S-01

Project No.
1369

Revision
B


Paper size/Scale
A4 1:500

This drawing is copyright and may not be altered, reproduced or used other than for the Contract Works for which it is issued without the written permission of Challow Design.


Warning:
Do not scale this drawing. Verify all dimensions and structural details on site. If in doubt, ask before acting.




SOUTH ELEVATION

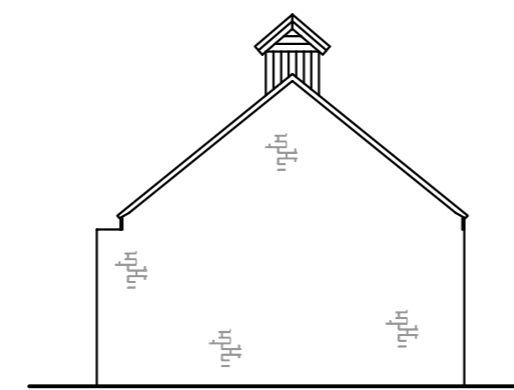



EAST ELEVATION

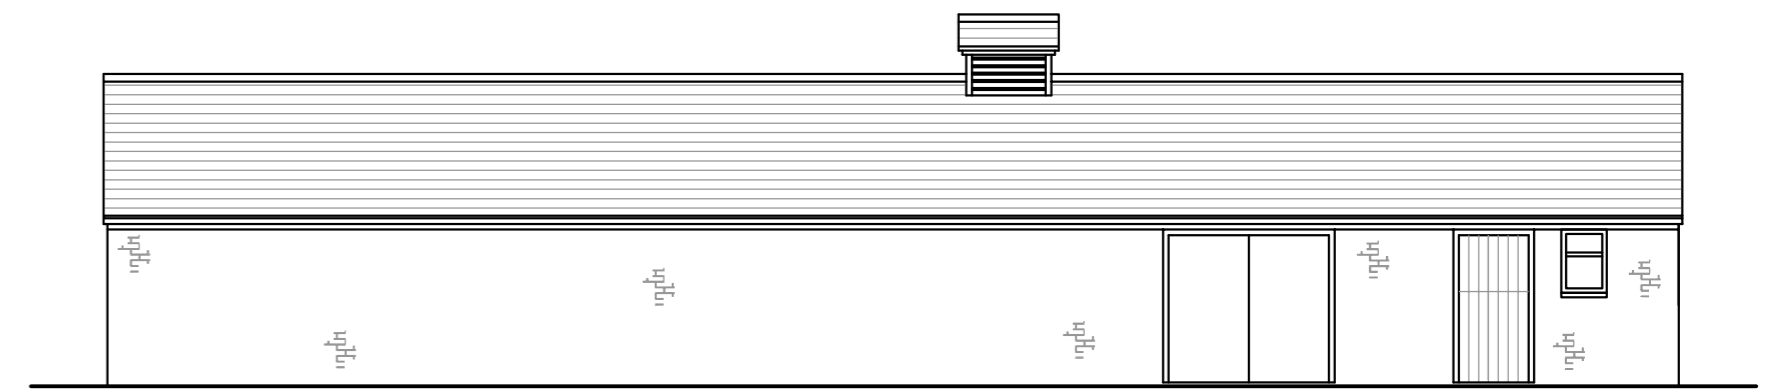


NORTH ELEVATION

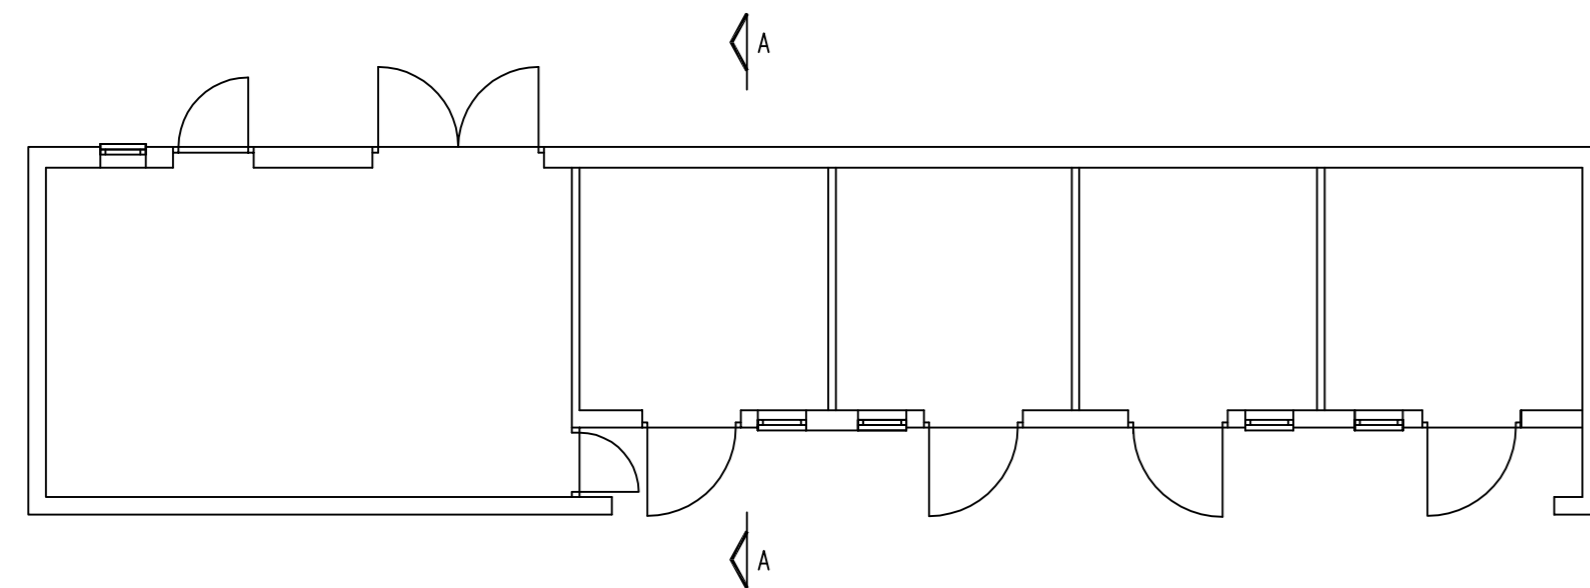

FLOOR PLAN

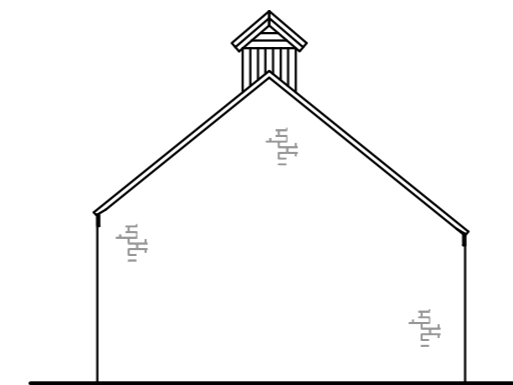 

WEST ELEVATION

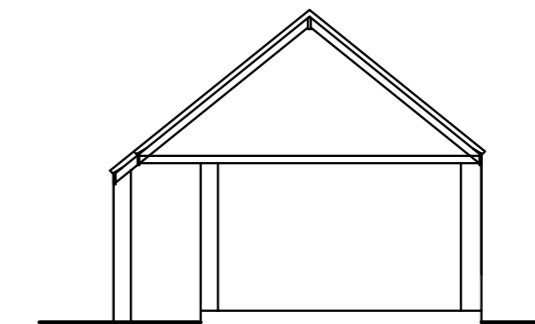

SECTION A-A

REV	DATE	DESCRIPTION	INITIAL

Challow Design

2 ELSWITH CLOSE
GROVE
WANTAGE
OXON
OX12 0BT
Tel/Fax No: 01235 771781

ed@challowdesign.co.uk

CLIENT
MARTIN LEACH & HELOISE GOODLEY

SITE/PROJECT
PROPOSED CONVERSION OF
STABLES TO DWELLING ON LAND
SOUTH OF RED GABLES, LOGCOT
**PLANS AND ELEVATIONS
AS EXISTING**


FILE/XREF REFERENCE 1369

DATE	DRAWN BY	CHECKED BY	PAPER SIZE/SCALE
JAN-18	ED CLARE		A2 1:100


DRAWING No.	REVISION
1369-01	

This drawing is copyright and may not be altered, reproduced or used other than for the Contract Works for which it is issued without the written permission of Challow Design.


Warning:
Do not scale this drawing. Verify all dimensions and structural details on site. If in doubt, ask before acting.

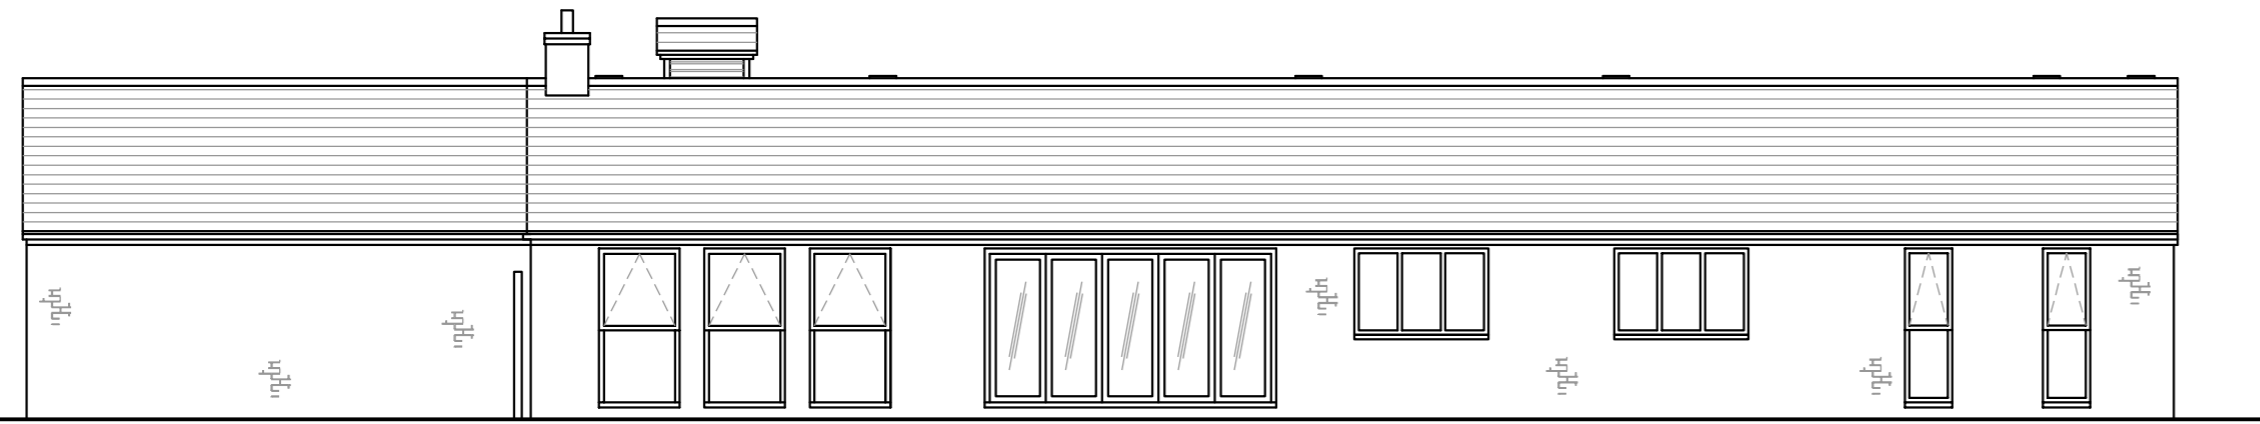


SOUTH ELEVATION

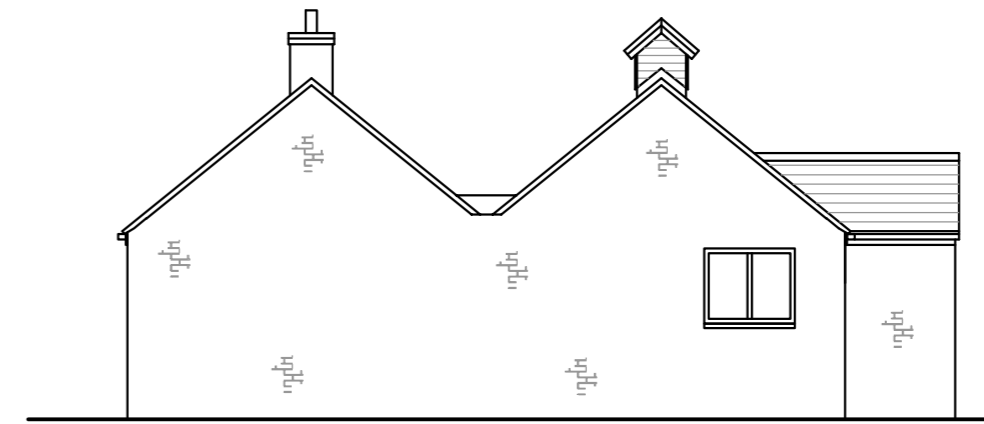


EAST ELEVATION

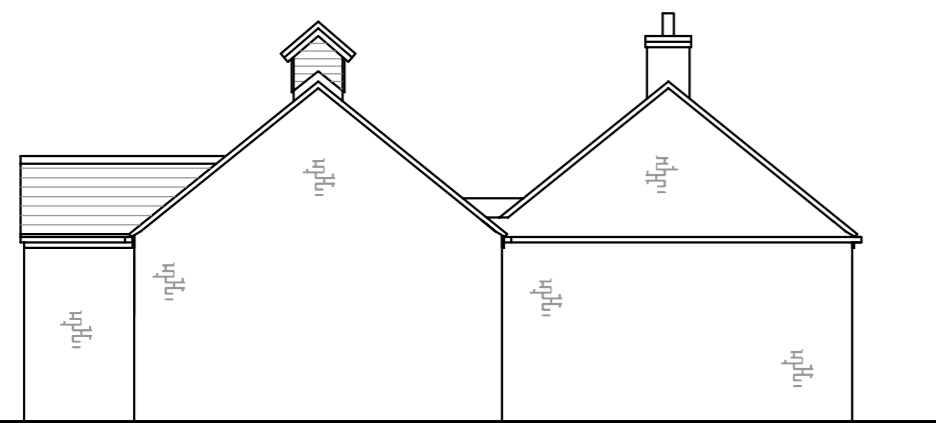

WEST ELEVATION

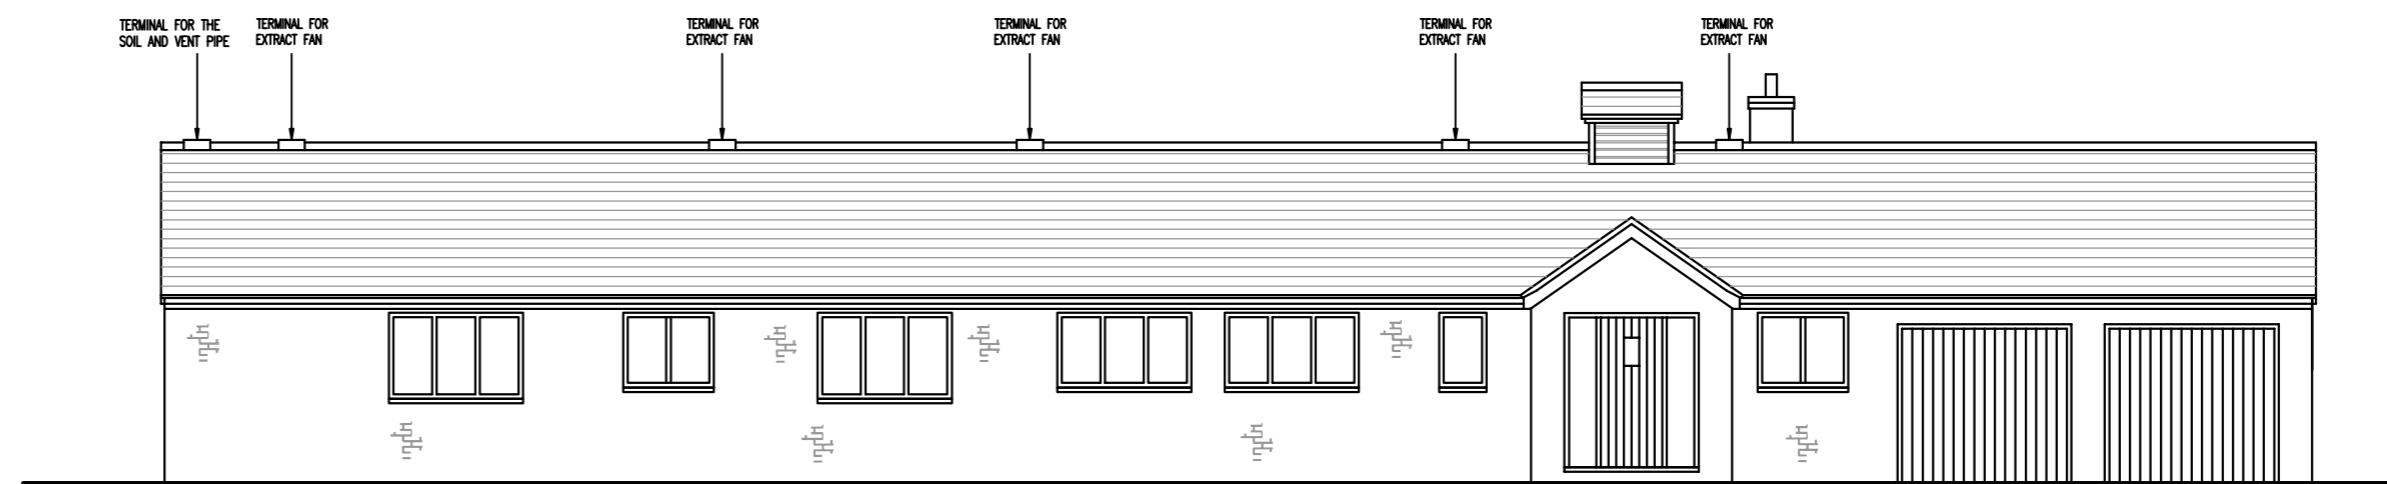

NORTH ELEVATION

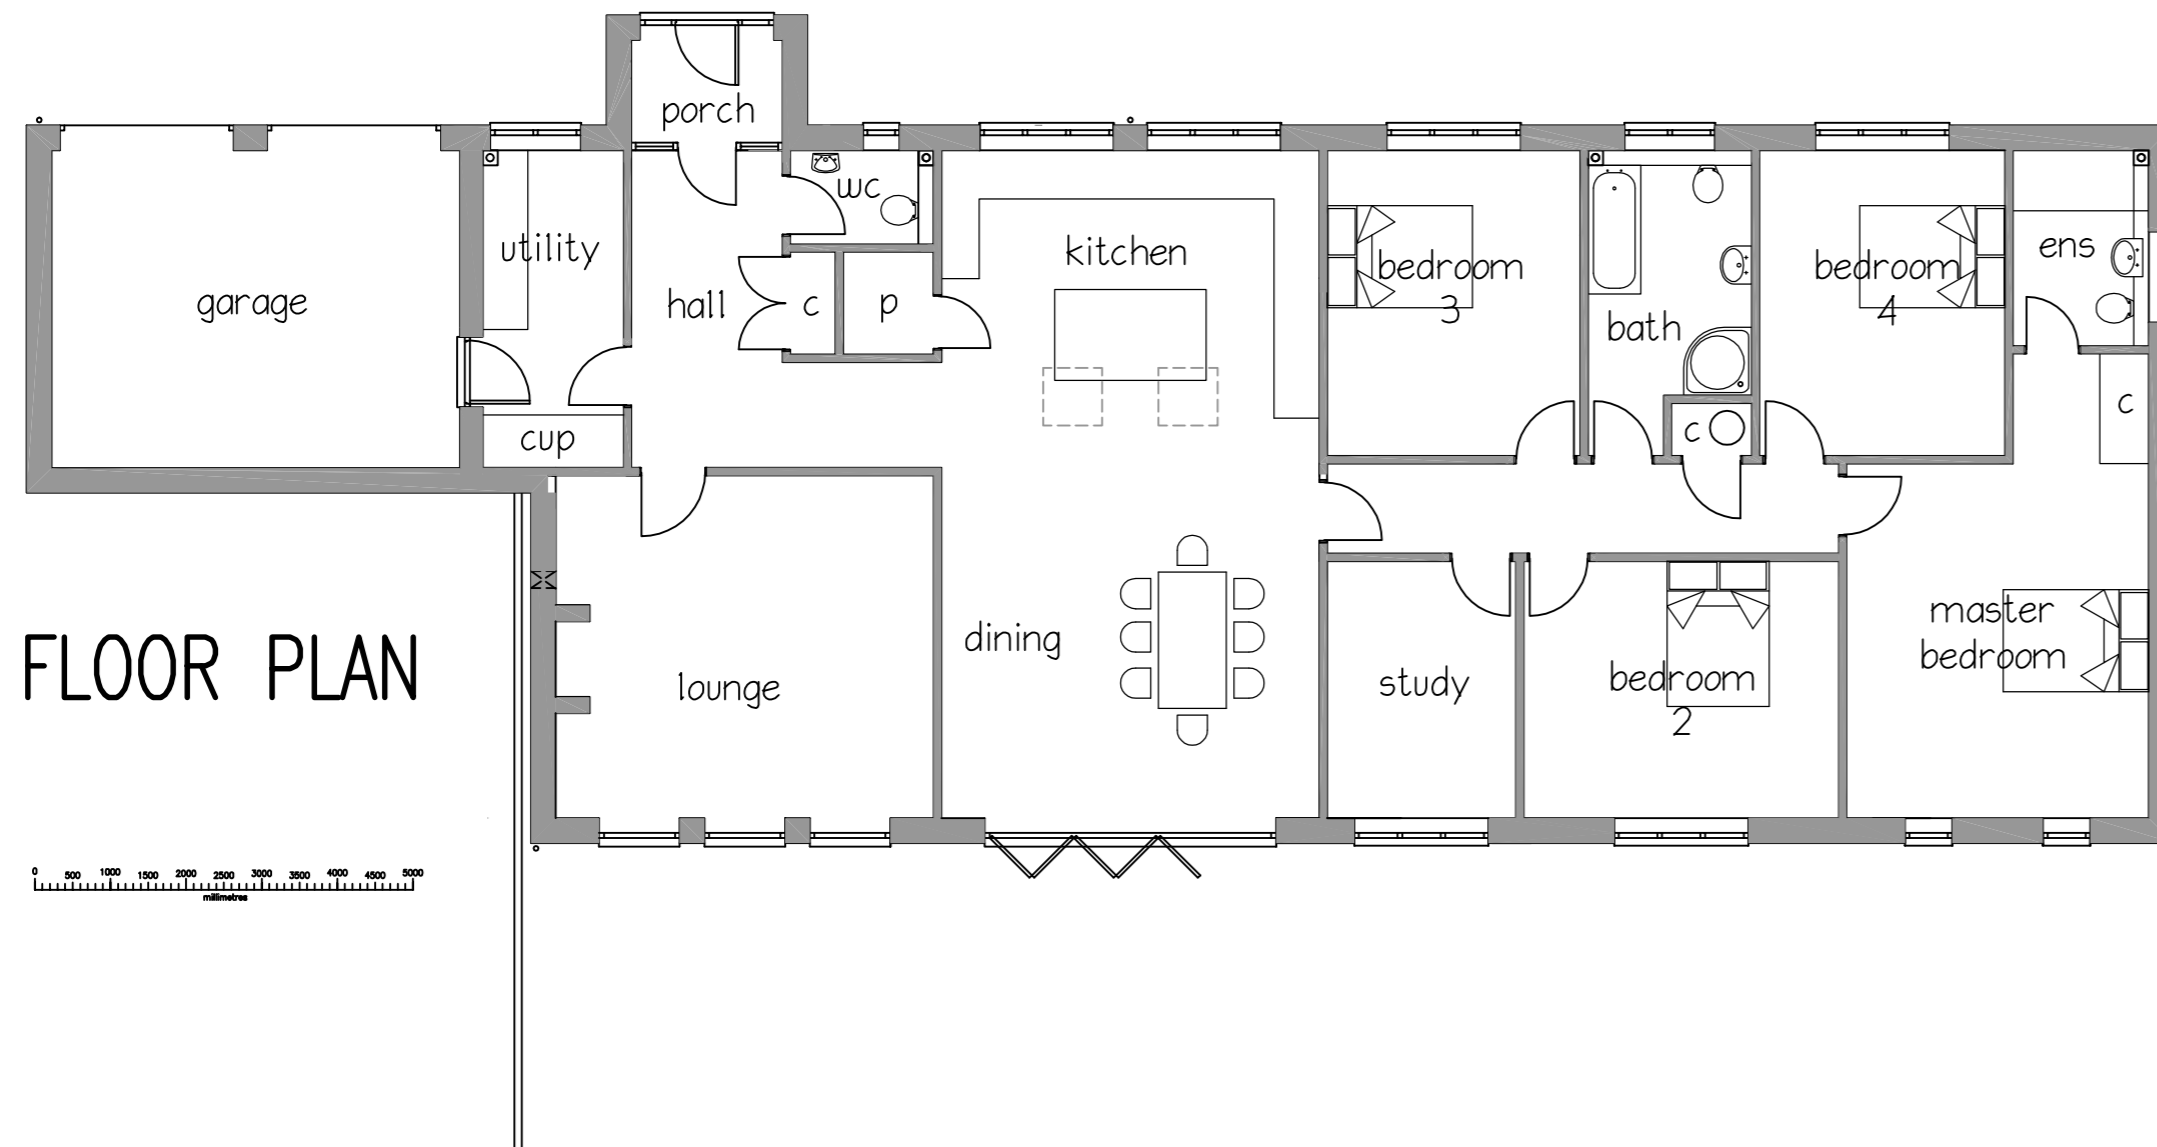

FLOOR PLAN

REV	DATE	DESCRIPTION	INITIAL
C	SEP-18	HORIZONTAL GLAZING BARS REMOVED	EC
B	MAR-18	RIDGE VENTS AND EXTERNAL LIGHTING ADDED	EC
A	MAR-18	LAYOUT AMENDED	EC

Challow Design

2 ELSWITH CLOSE
GROVE
WANTAGE
OXON
OX12 0BT
Tel/Fax No: 01235 771781 ed@challowdesign.co.uk

CLIENT
MARTIN LEACH & HELOISE GOODLEY


SITE/PROJECT
PROPOSED REPLACEMENT DWELLING
ON LAND SOUTH OF RED GABLES
LONGCOT

**PLANS AND ELEVATIONS
AS PROPOSED**

FILE/XREF REFERENCE 1369-WD

DATE NOV-17	DRAWN BY ED CLARE	CHECKED BY	PAPER SIZE/SCALE A2 1:100
----------------	----------------------	------------	------------------------------

DRAWING No. 1369-02	REVISION C
-------------------------------	----------------------

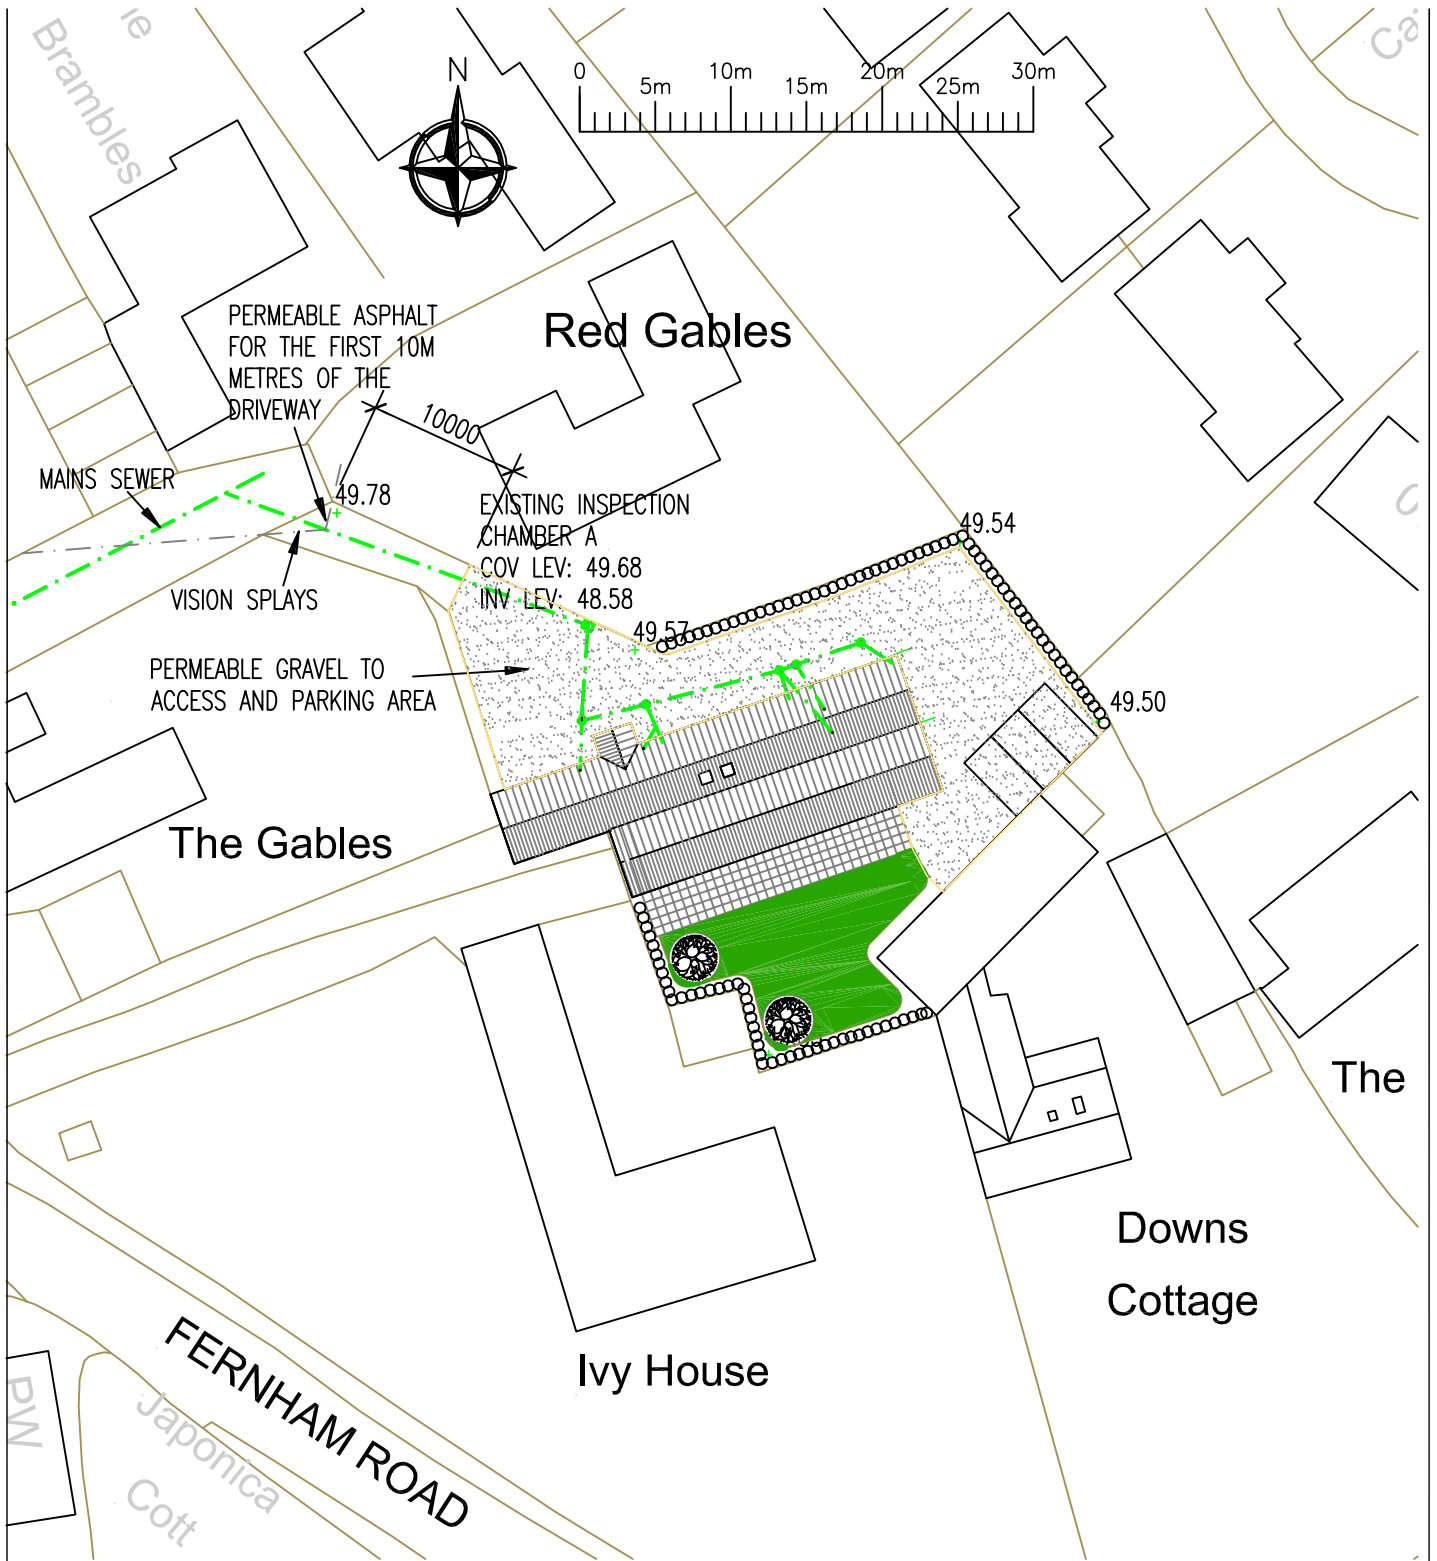

Rev.	Date	Description

Project Title

**M. LEACH & H. GOODLEY
LAND SOUTH OF RED
GABLES, LONGCOT, OXON**

Drawing Title

DRAINAGE DETAILS

Date

MAR-18

Drawn

ED CLARE

Checked

File/XREF-reference

1369-Site

Drawing No.

1368-S-02

Project No.

1369

Revision

Paper size/Scale


A4 1:500

Challow Design

2 ELSWITH CLOSE
GROVE
WANTAGE
OXON
OX12 0BT

Tel/Fax No: 01235 771781

ed@challowdesign.co.uk

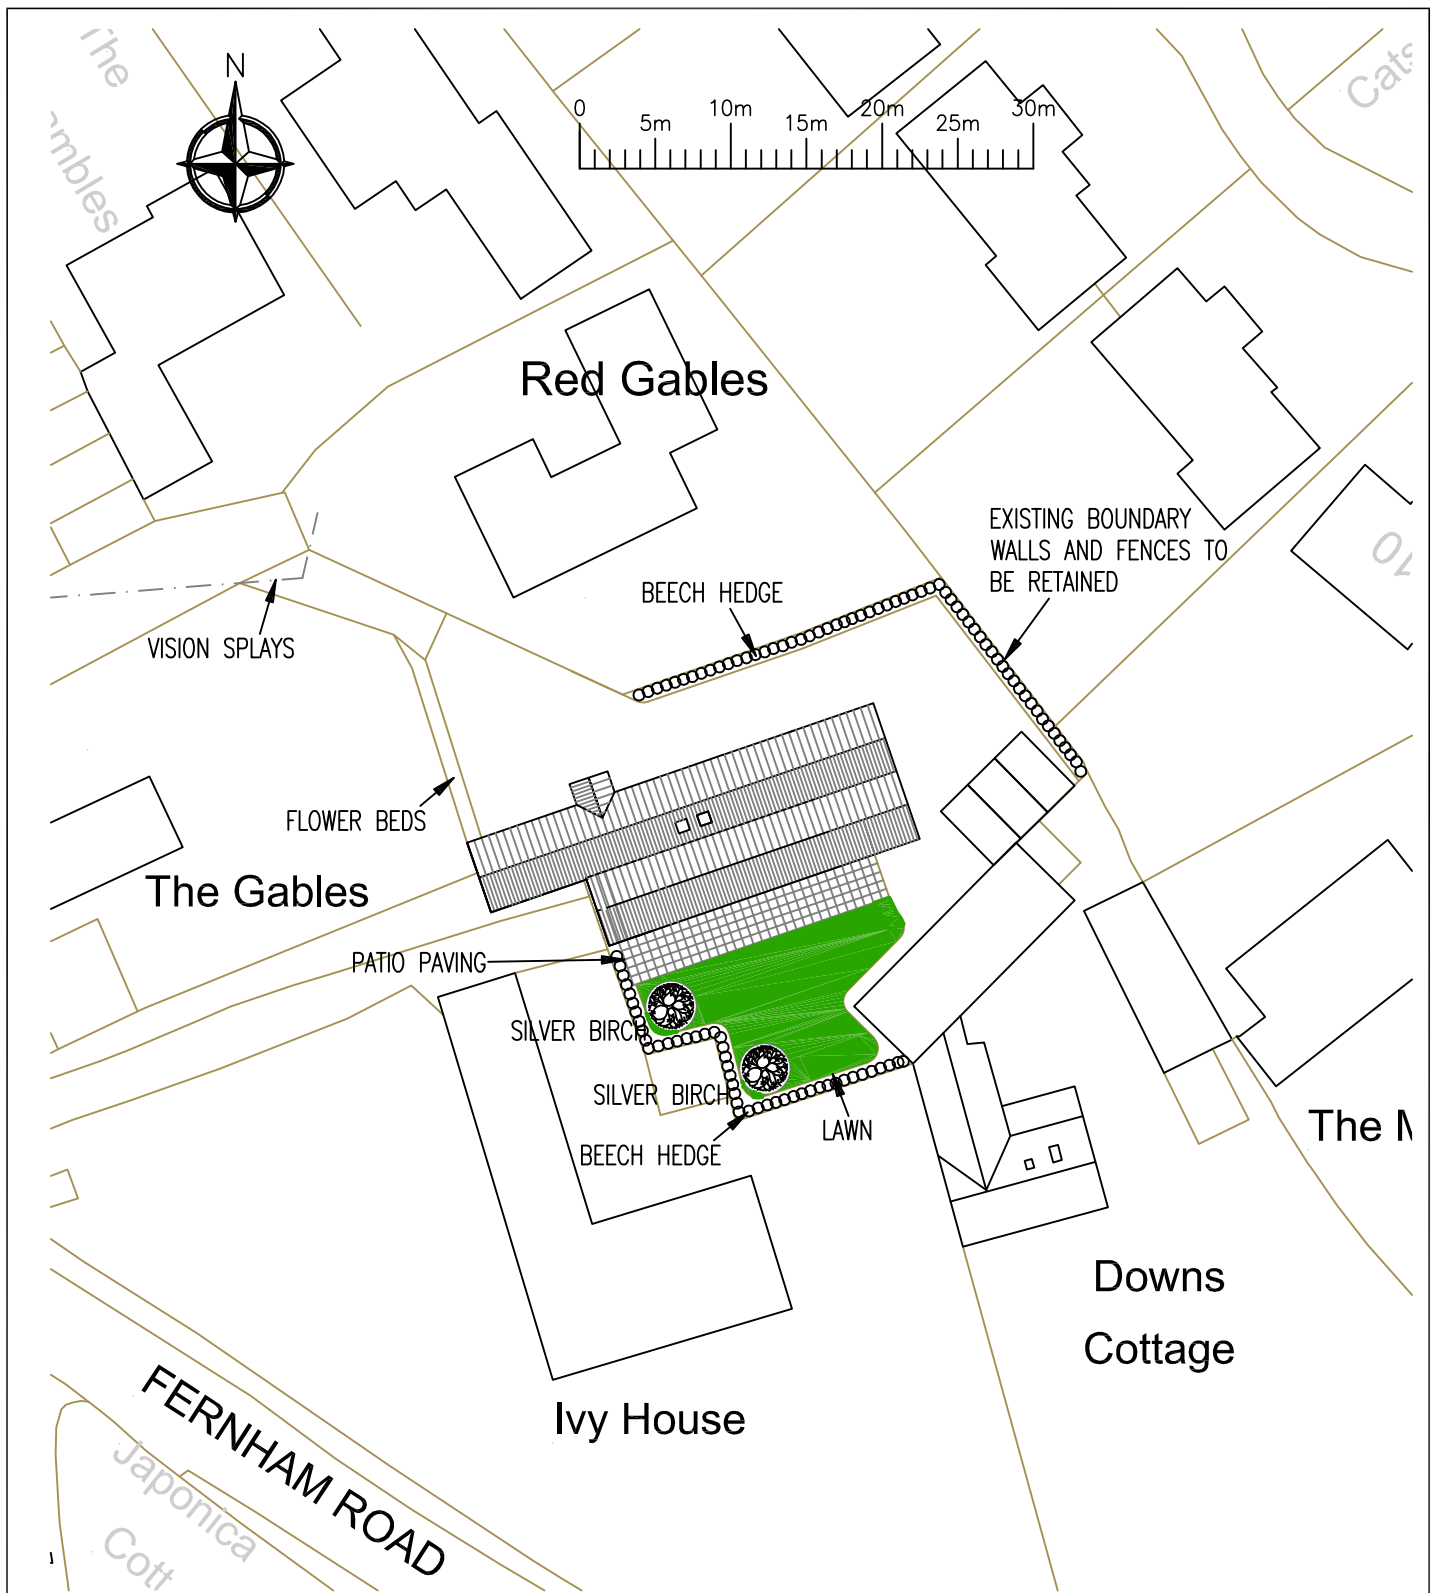

Rev. Date Description

Project Title

**M. LEACH & H. GOODLEY
LAND SOUTH OF RED
GABLES, LONGCOT, OXON**

Date

MAR-18

Drawing No.

1369-S-03

Drawn

ED CLARE

Project No.

1369

Checked

Revision

Drawing Title

LANDSCAPE PLAN

File/XREF-reference

1369-Site

Paper size/Scale

A4 1:500

Challow Design

2 ELSWITH CLOSE
GROVE
WANTAGE
OXON
OX12 0BT
Tel/Fax No: 01235 771781

ed@challowdesign.co.uk