



07/00707/FUL


GFA/10178/2

Location Plan Scale 1:1250

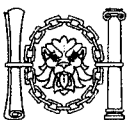


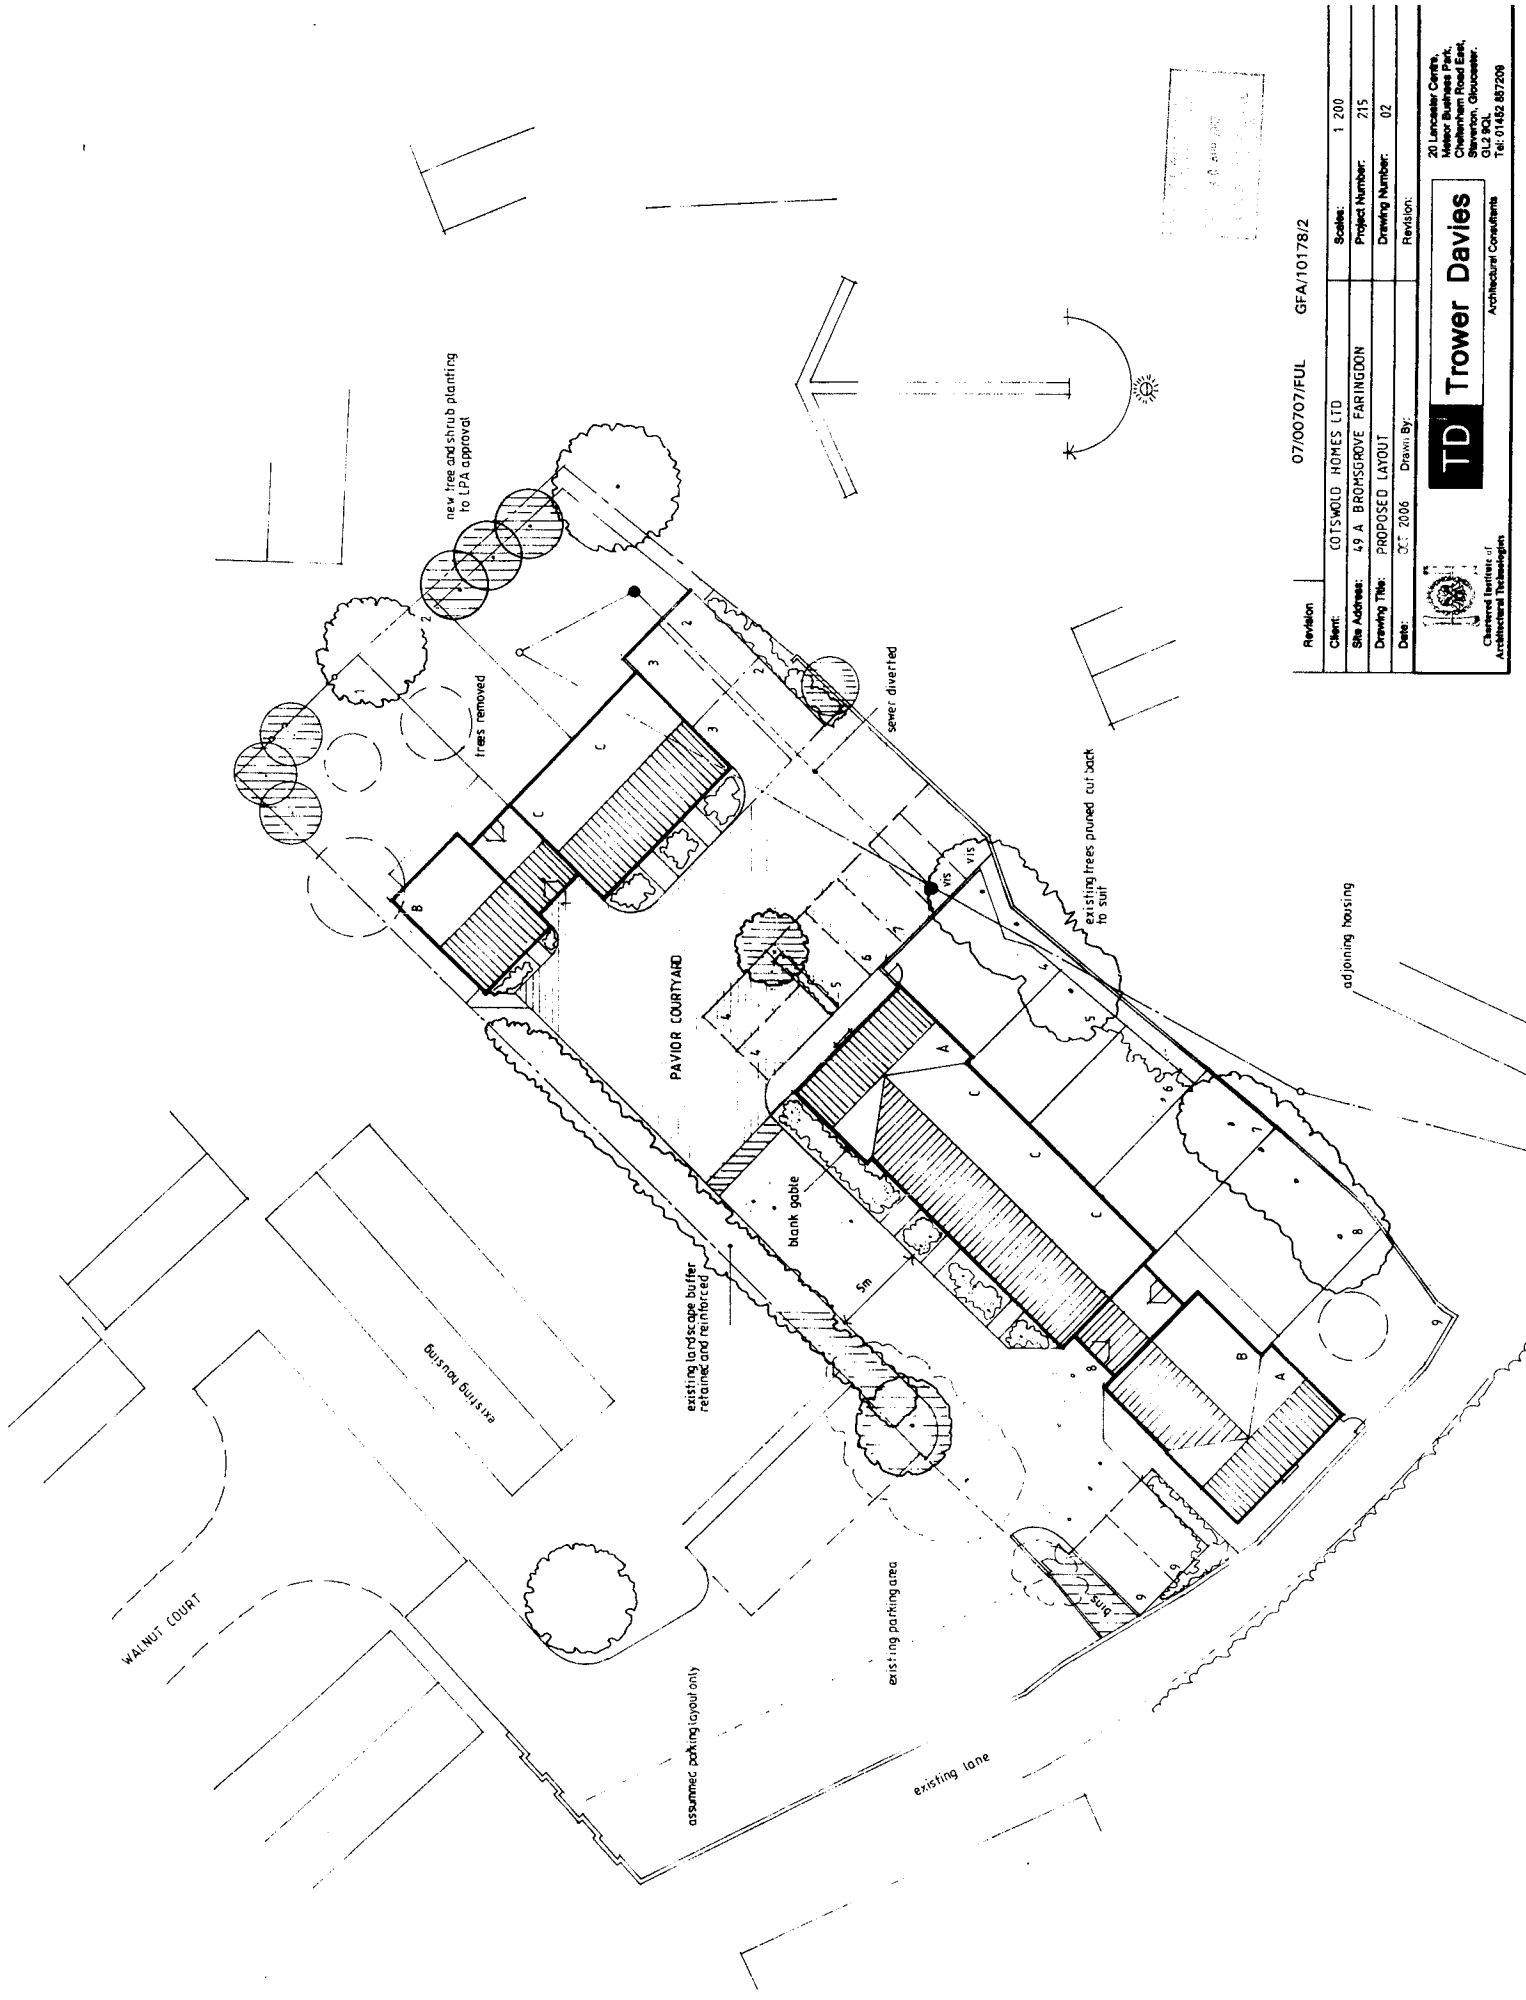


Revision	07/00707/FUL	GFA/10178/2
Client:	COLTSWOLD HOMES LTD	Scales: 1:200
Site Address:	49 A BROMSGROVE FARINGDON	Project Number: 215
Drawing Title:	PROPOSED LAYOUT	Drawing Number: 02
Date:	07/2006	Drawn By:
		Revision:

 
Trower Davies
 Chartered Institute of
 Architectural Technologists
 Architectural Consultants
 20 Lancaster Centre,
 2000
 Cheltenham Road East,
 Staverton, Gloucester,
 GL2 9QL
 Tel: 01452 857208

VALE OF WHITE HORSE
DISTRICT COUNCIL
REC'D 10 APR 2007
CORPORATE POSTAL
SERVICES - 6

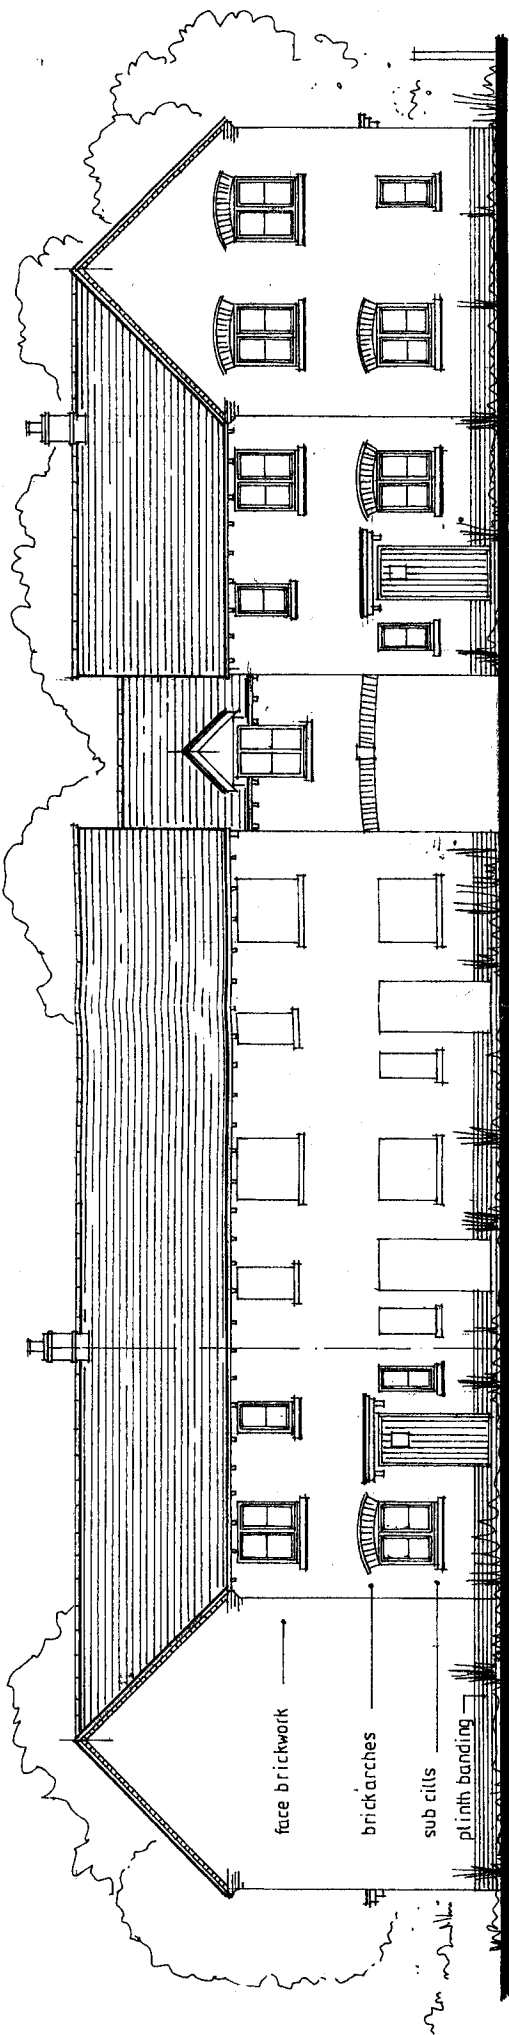


FRONT ELEVATIONS STREET SCENE 4-9 indicated

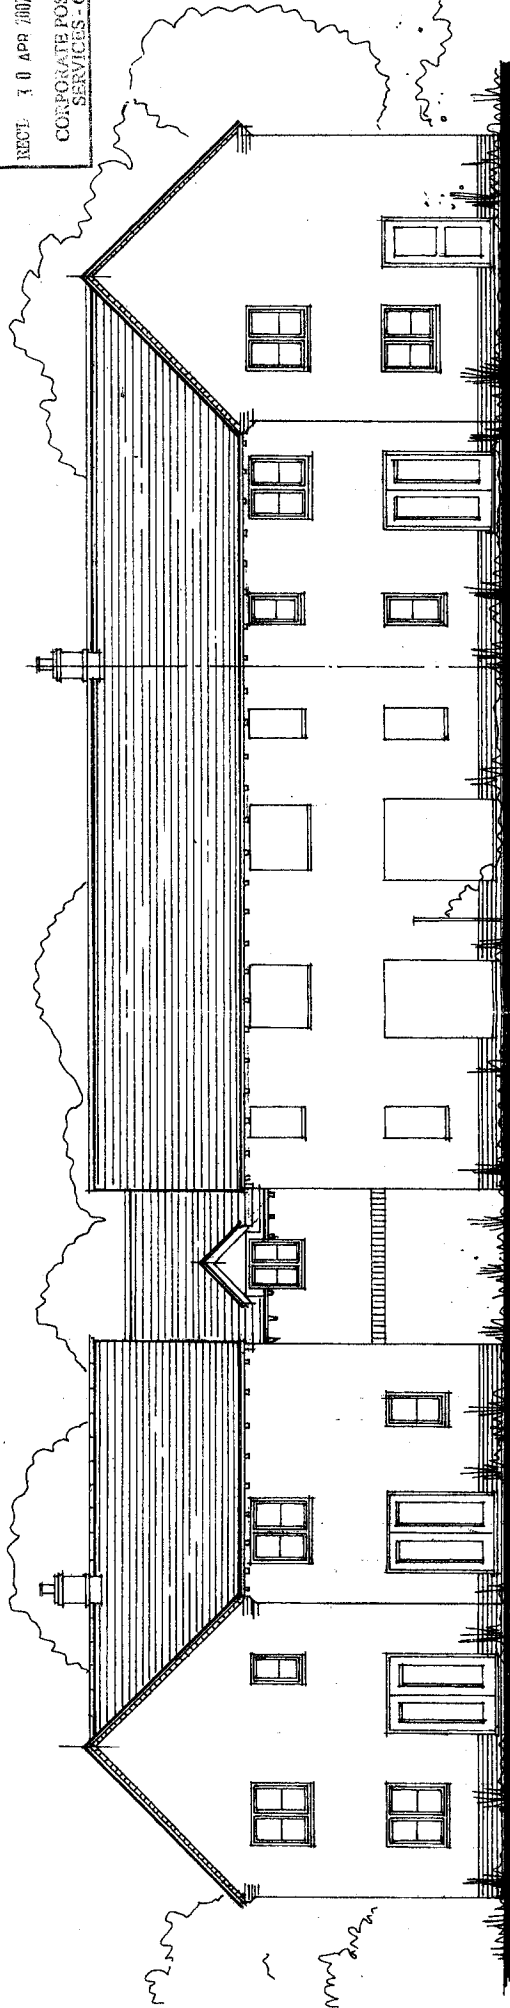

REAR ELEVATIONS

07/00707/FUL GFA/10178/2

Revision			Scale	1 100
Client:	COTSWOLD HOMES LTD		Project Number:	215
Site Address:	49 A BROMSGROVE FARINGDON		Drawing Number:	04
Drawing Title:	PROPOSED ELEVATIONS FRONT & REAR		Revision:	
Date:	OCT 2006	Drawn By:		

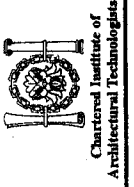


TD Trower Davies


Architectural Consultants

20 Lancaster Centre,
Meteor Business Park,
Cheltenham Road East,
Slaughton, Gloucester.
GL2 9QL
Tel: 01452 857209

VALE OF WHITE HORSE
DISTRICT COUNCIL
RECD 30 APR 2007
CORPORATE POSTAL
SERVICES - 6

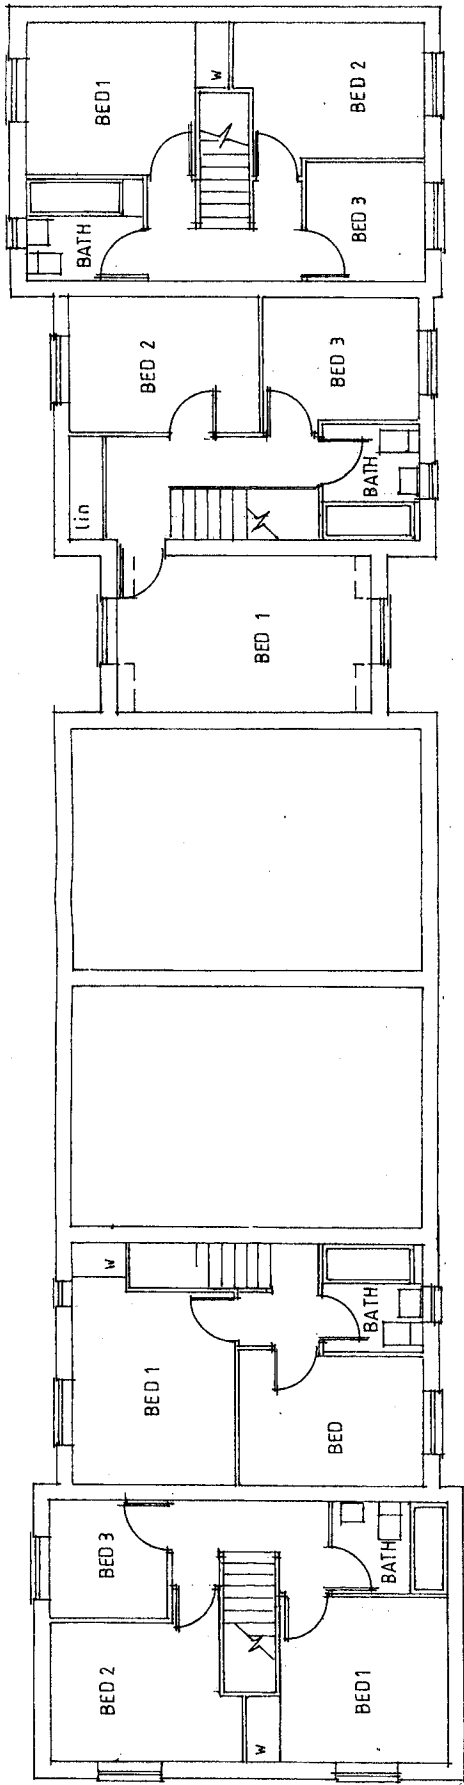

FIRST FLOOR PLANS typically indicating plots 4-9
A TYPE B TYPE C TYPE

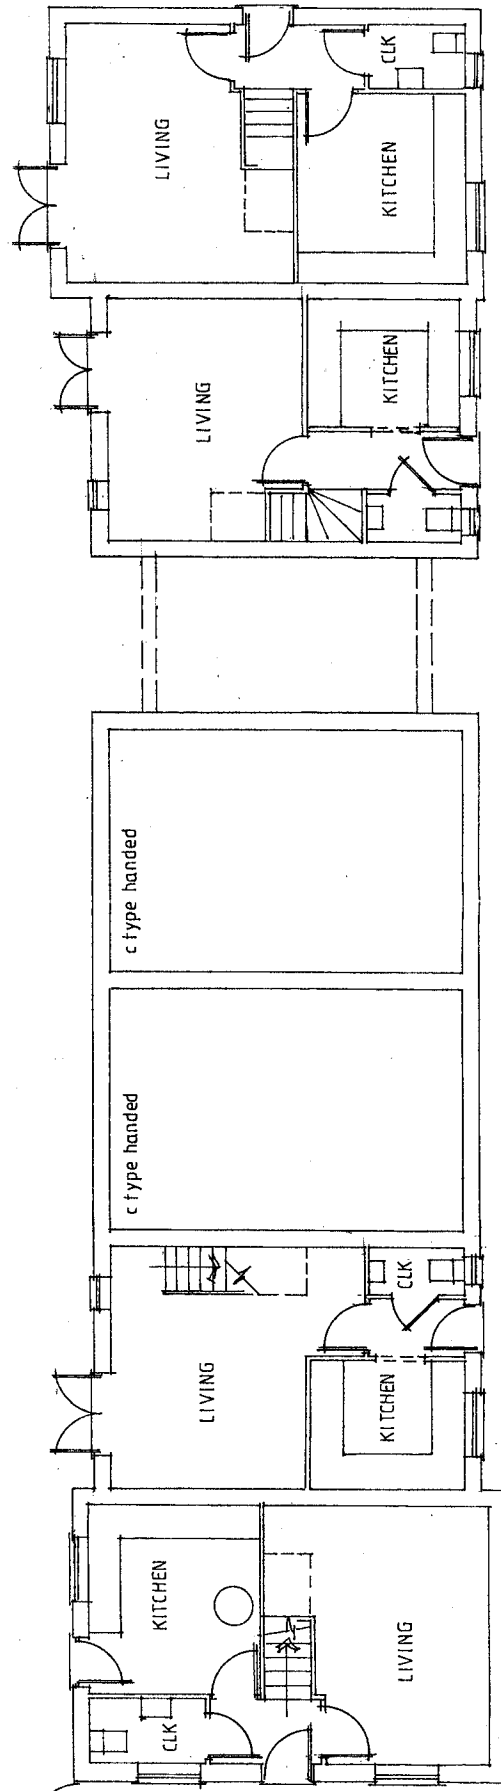


GROUND FLOOR PLANS

07/00707/FUL GFA/10178/2


Revision			
Client:	C.O.TSWOLD HOMES LTD	Scales:	1:100
Site Address:	49A BROMSGROVE FARINGDON	Project Number:	215
Drawing Title:	P PROPOSED FLOOR PLANS	Drawing Number:	03
Date:	OCT 2006	Drawn By:	
		Revision:	




TD Trower Davies
Architectural Consultants
20 Lancaster Centre,
Meteor Business Park,
Cheltenham Road East,
Sleavetham, Gloucester,
GL2 9QL
Tel: 01452 857209

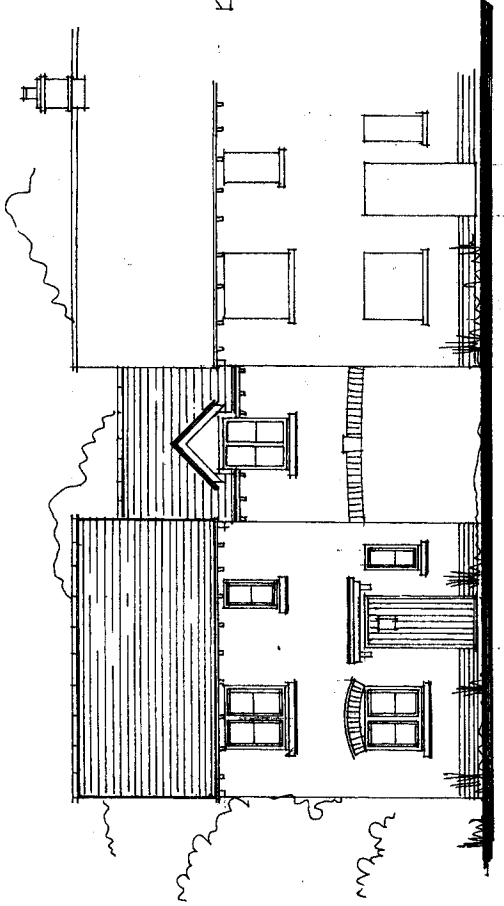

FRONT PLOT 1

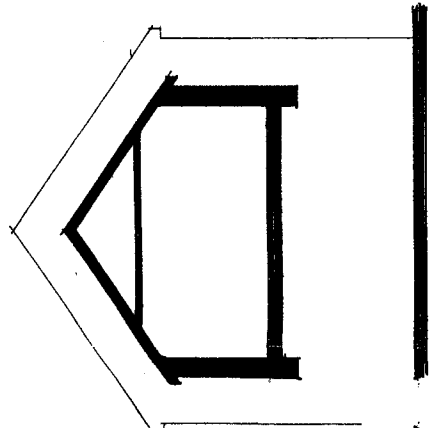


SECTION

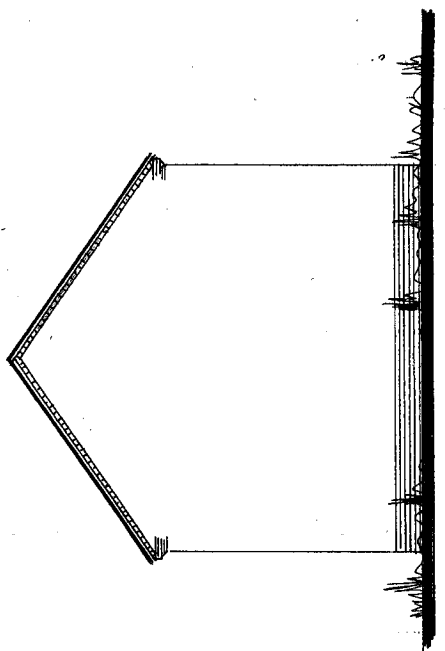


SIDE


VALE OF WHITE HORSE
DISTRICT COUNCIL
REF: 3 B APR 2007
CORPORATE POSTAL
SERVICES - 6

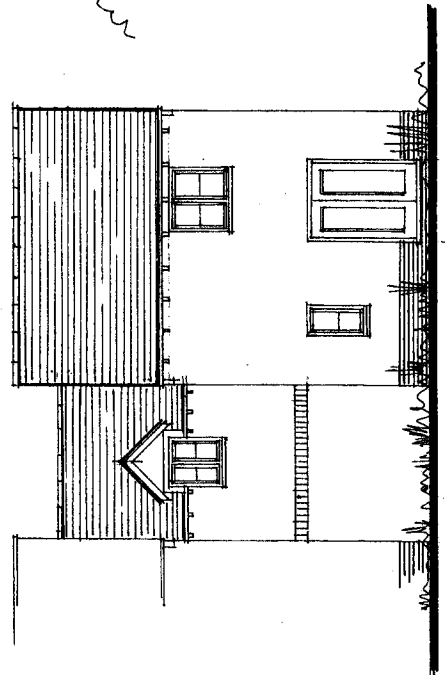

REAR PLOT 1

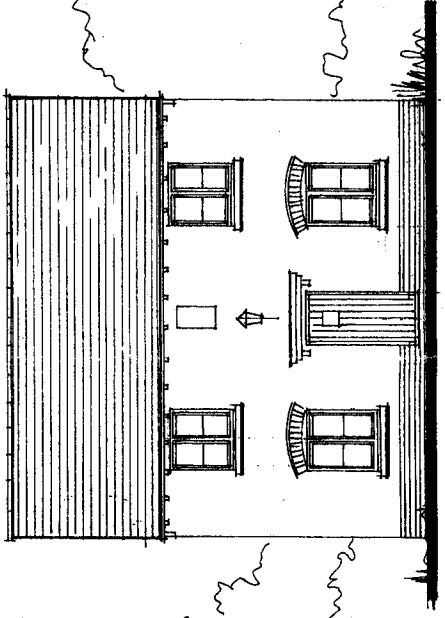

FRONT SIDE PLOT 4

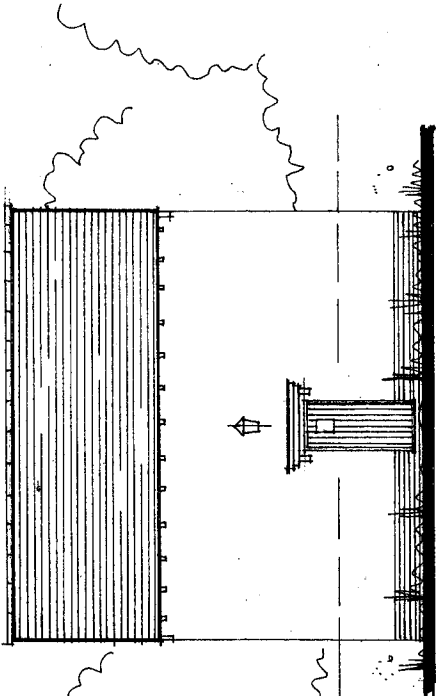

SIDE PLOT 9

Revision			
Client:	COTSWOLD HOMES LTD	Scales:	1 100
Site Address:	49A BROMSGROVE FARINGDON	Project Number:	215
Drawing Title:	PROPOSED ELEVATIONS	Drawing Number:	05
Date:	OCT 2006	Revision:	
	Drawn By:		


07/00707/FUL GFA/10178/2



TD Trower Davies
Architectural Consultants


20 Lancaster Centre,
Meteor Business Park,
Chelltenham Road East,
Steverton, Gloucester,
GL2 9QL
Tel: 01452 857209

VALE OF WHITE HORSE
DISTRICT COUNCIL
RECD 25 JUN 2007
CORPORATE POSTAL
SERVICES - 6

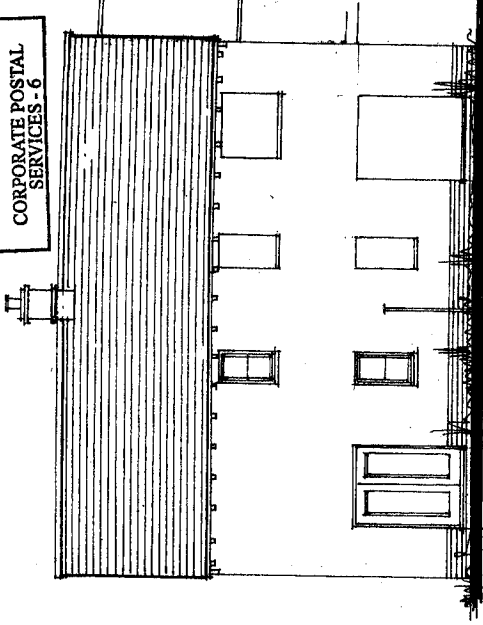


REAR PLOT 3


**AMENDED
PLAN**
CFA/10178/2

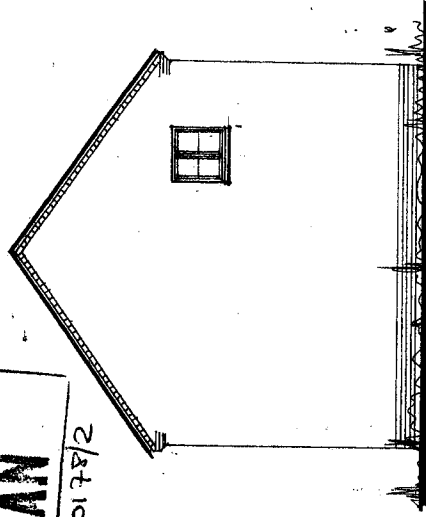

SIDE PLOT 3

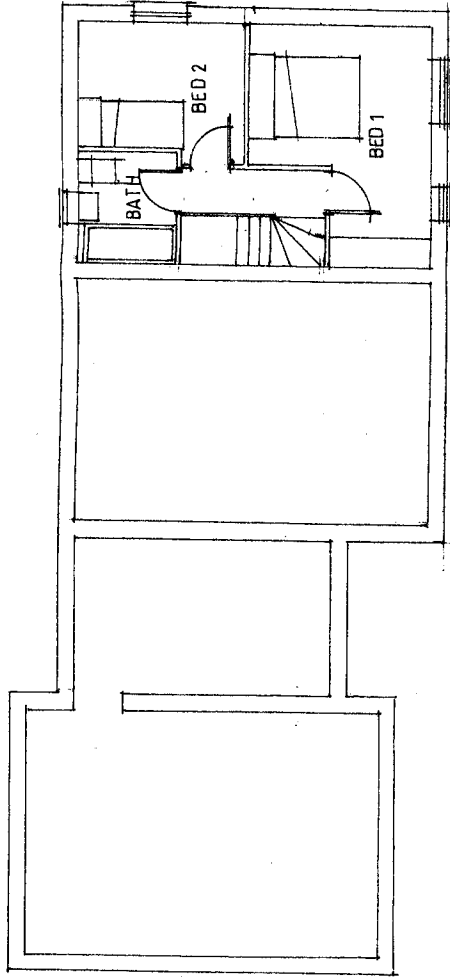

FIRST FLOOR PLAN

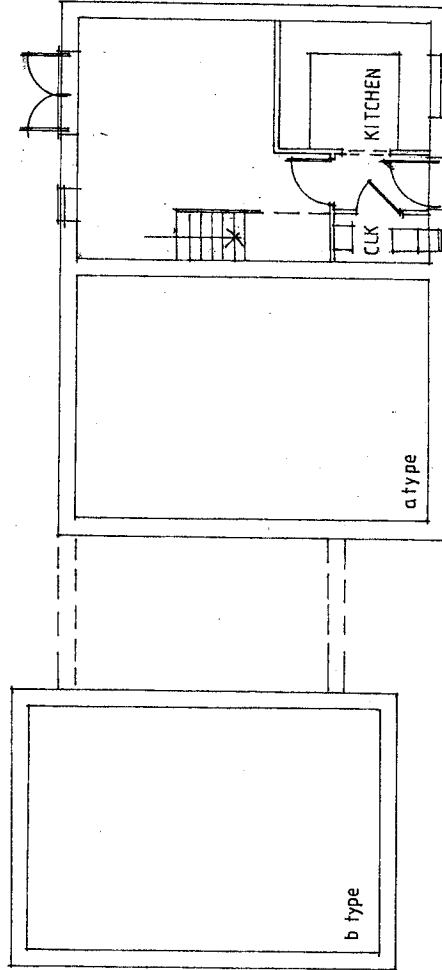

PLOT 1

PLOT 2

PLOT 3

GROUND FLOOR PLAN

Revision			
Client:	COTSWOLD HOMES LTD	Scales:	1:100
Site Address:	49A BROMSGROVE FARINGDON	Project Number:	215
Drawing Title:	PROPOSED ELEVATIONS PLANS PLOT 3	Drawing Number:	06
Date:	JUNE 2007	Drawn By:	
		Revision:	



Chartered Institute of
Architectural Technologists

TD Trower Davies

Architectural Consultants

20 Lancaster Centre,
Meteor Business Park,
Cheltenham Road East,
Staverton, Gloucester,
GL2 9QL
Tel: 01452 857209