




FRONT

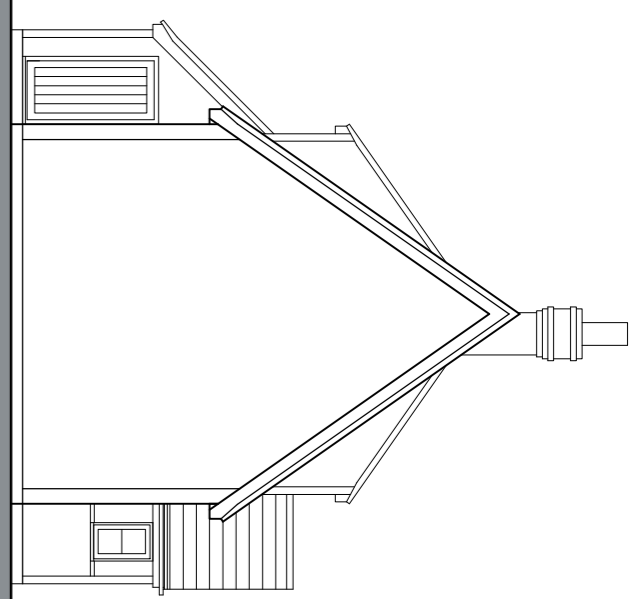


SIDE

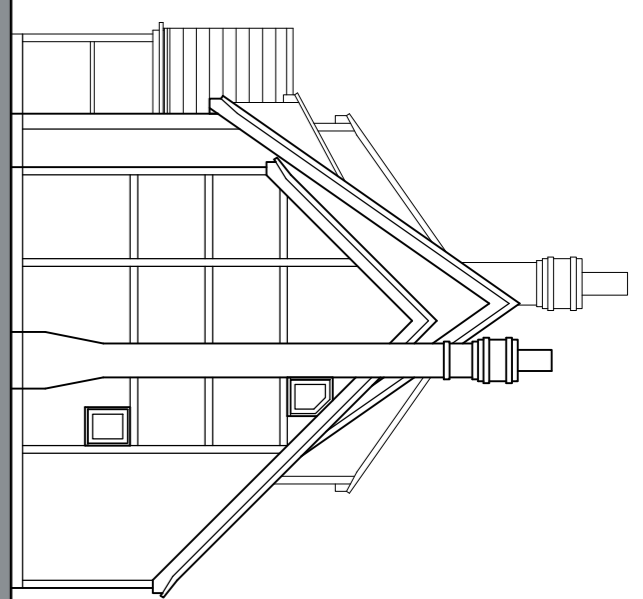

SIDE

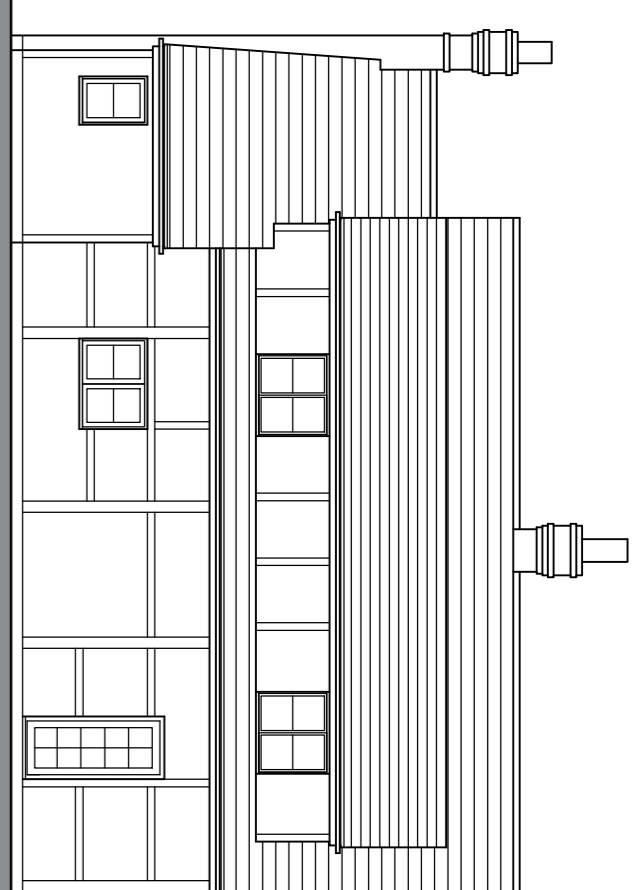


REAR

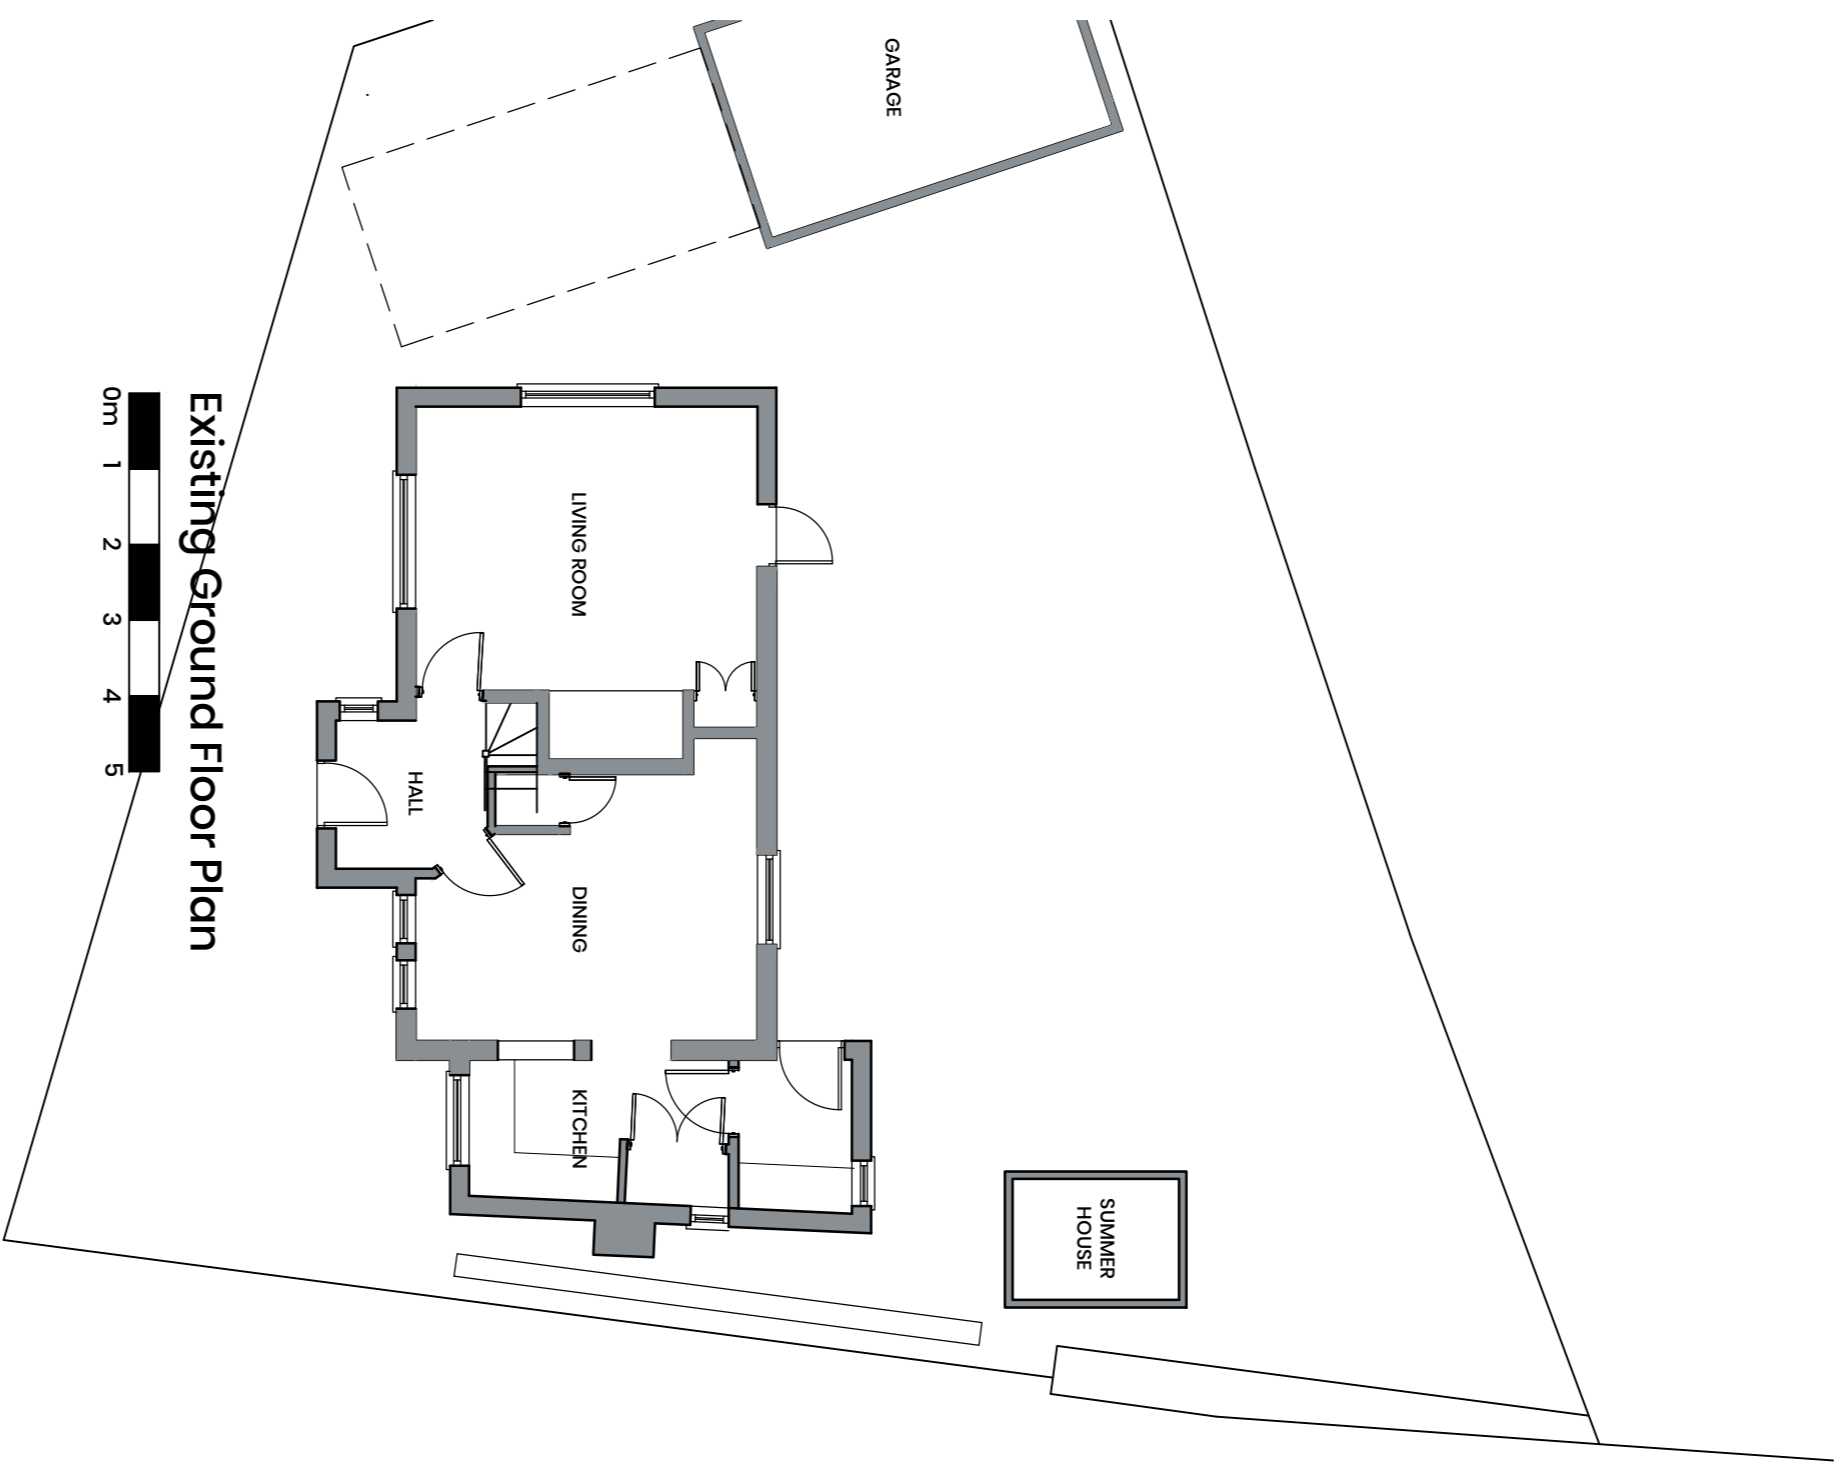


Existing Ground Floor Plan

0m 1 2 3 4 5

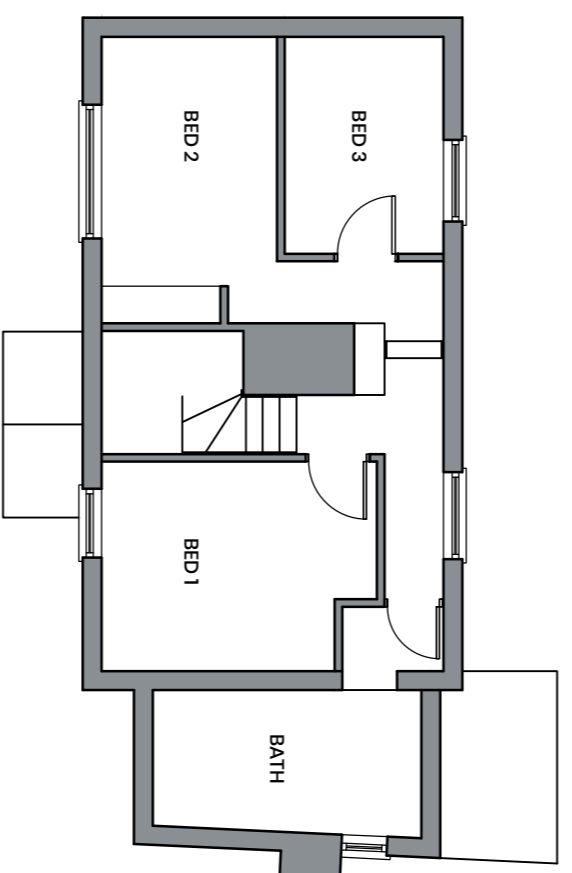


Existing First Floor Plan

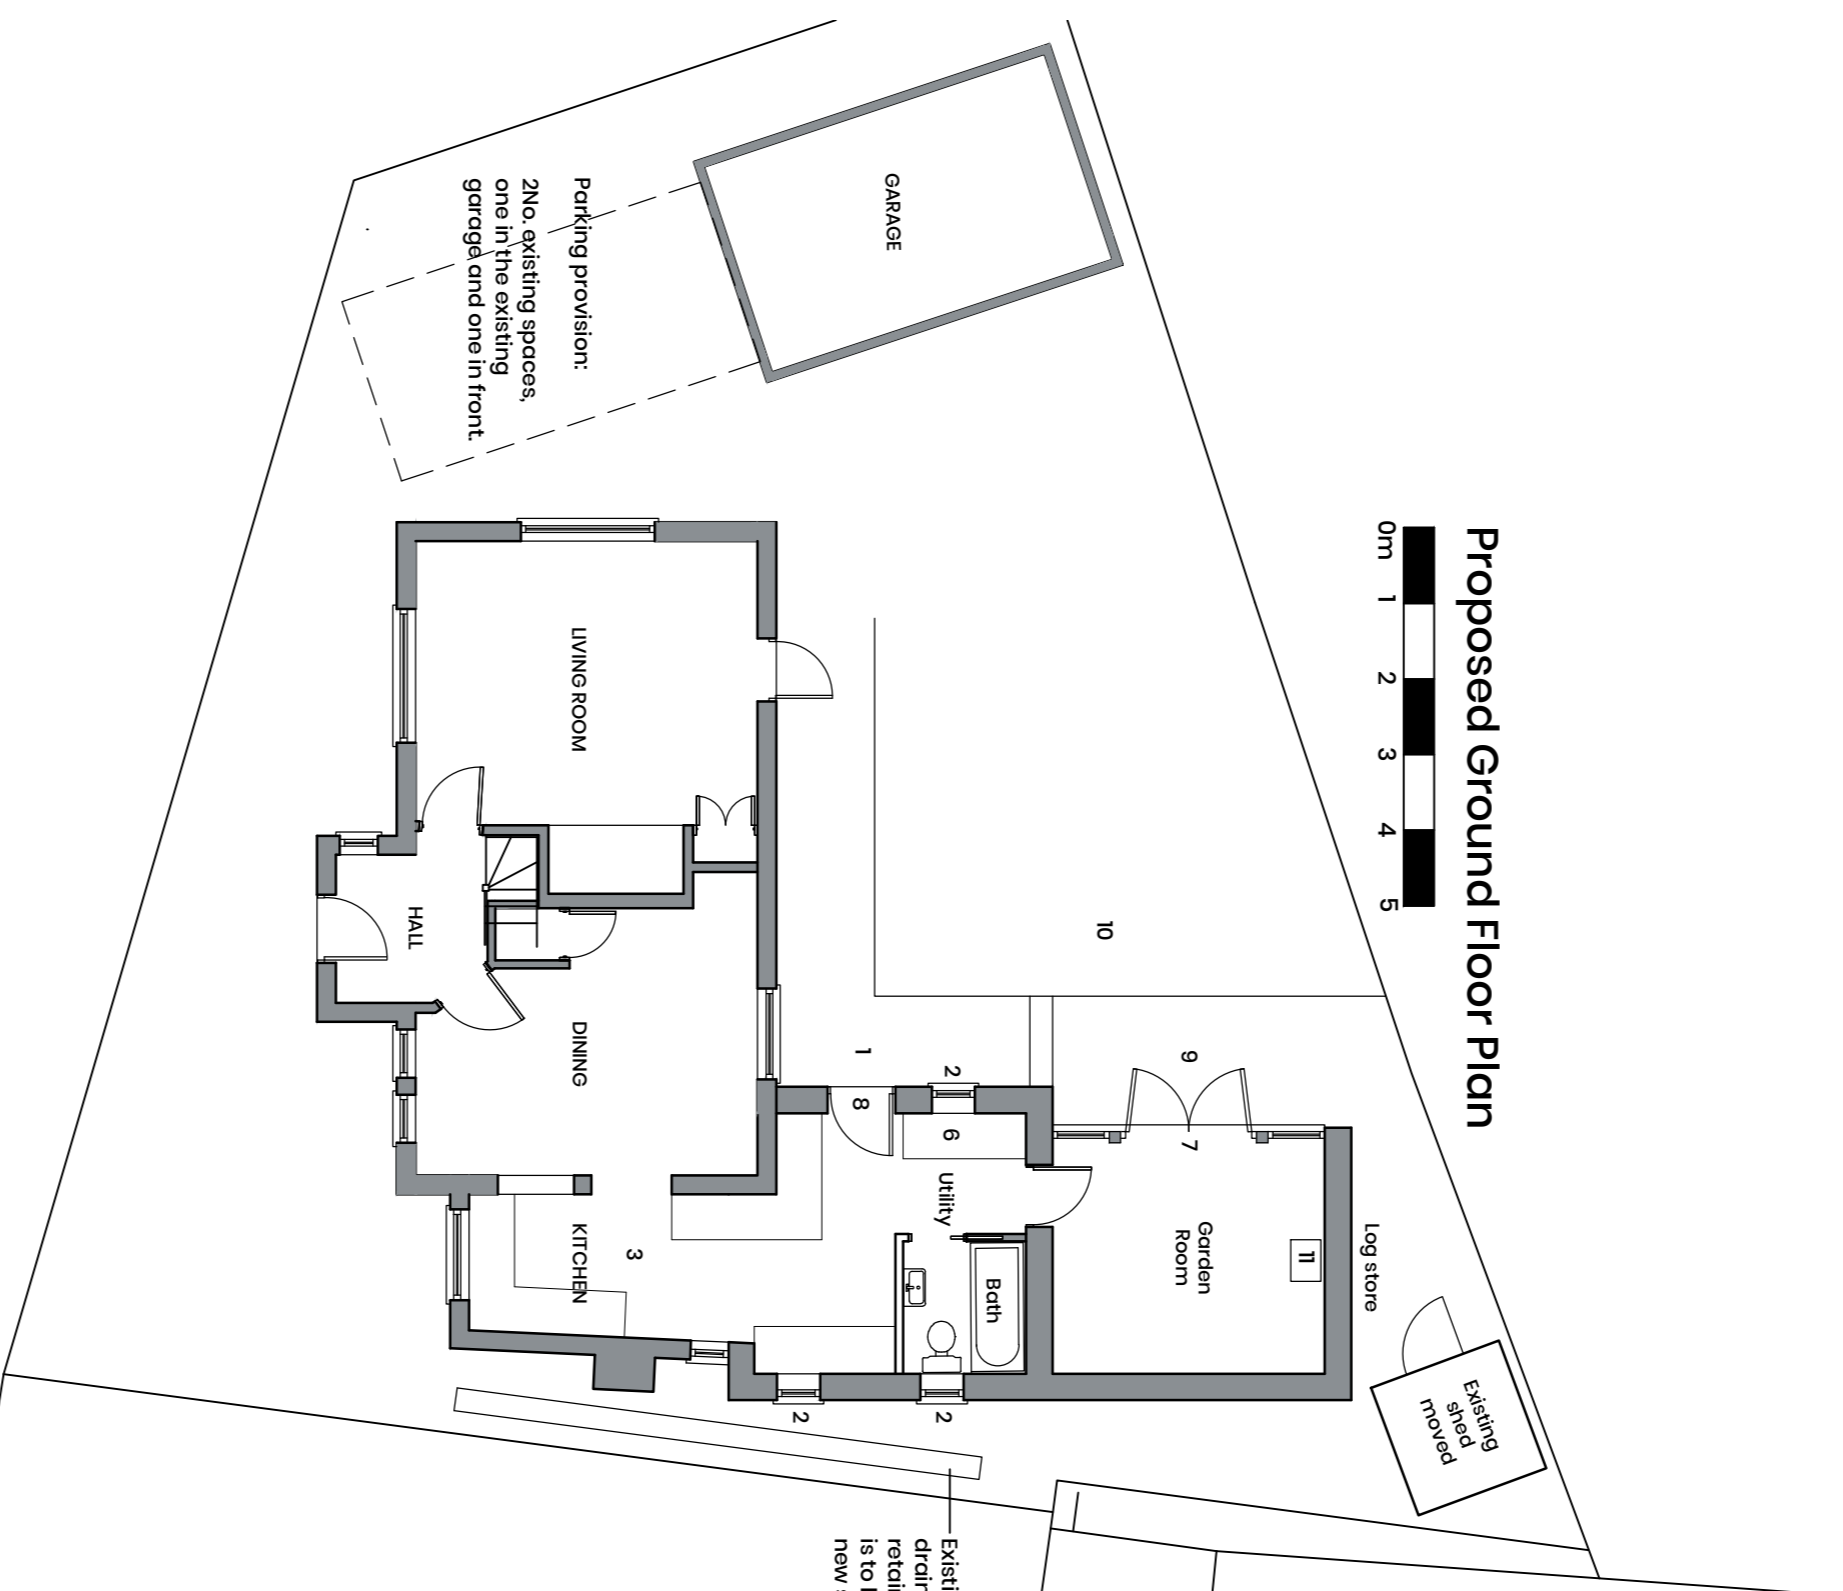

Proposed Ground Floor Plan


0m 1 2 3 4 5

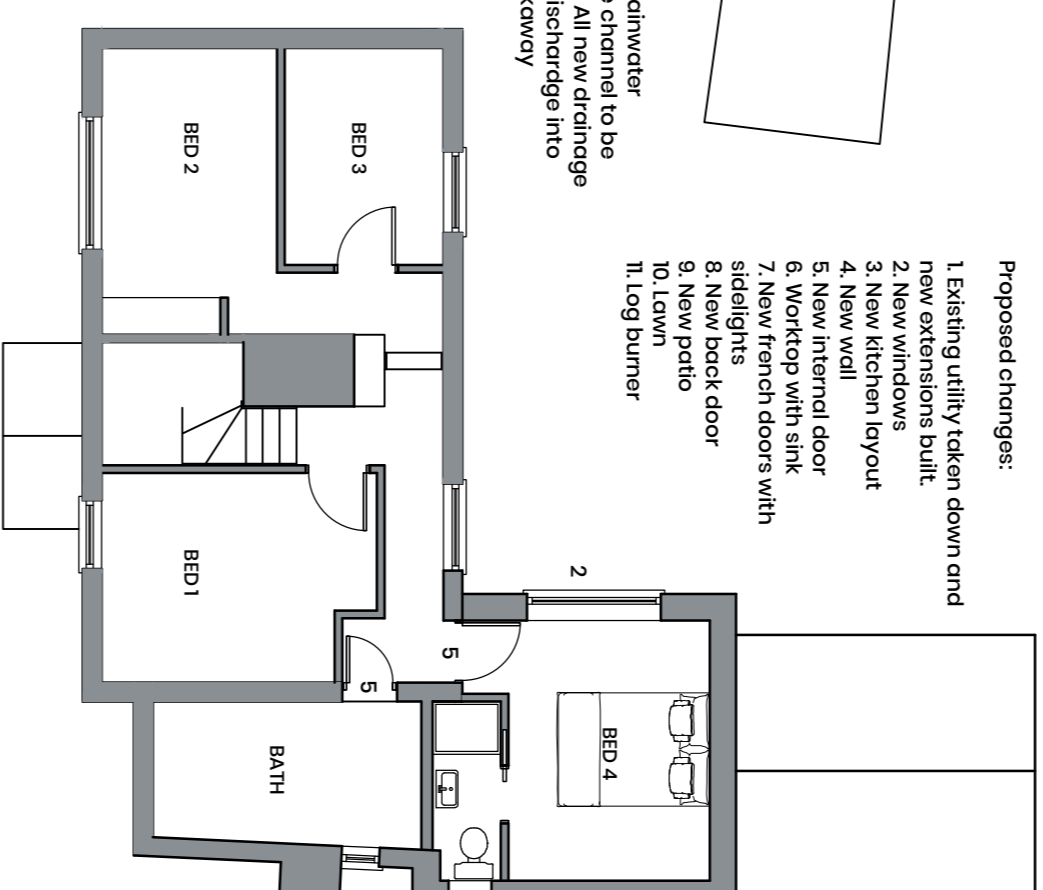

Proposed First Floor Plan

Proposed changes:

1. Existing utility taken down and new extensions built.
  2. New kitchen layout
  3. New kitchen layout
  4. New wall
  5. New internal door
  6. New kitchen with sink side lights
  7. New kitchen with sink side lights
  8. New back door
  9. New patio
  10. Log burner
- Existing rainwater drainage channel to be retained. All new drainage is to be discharge into new soakaway

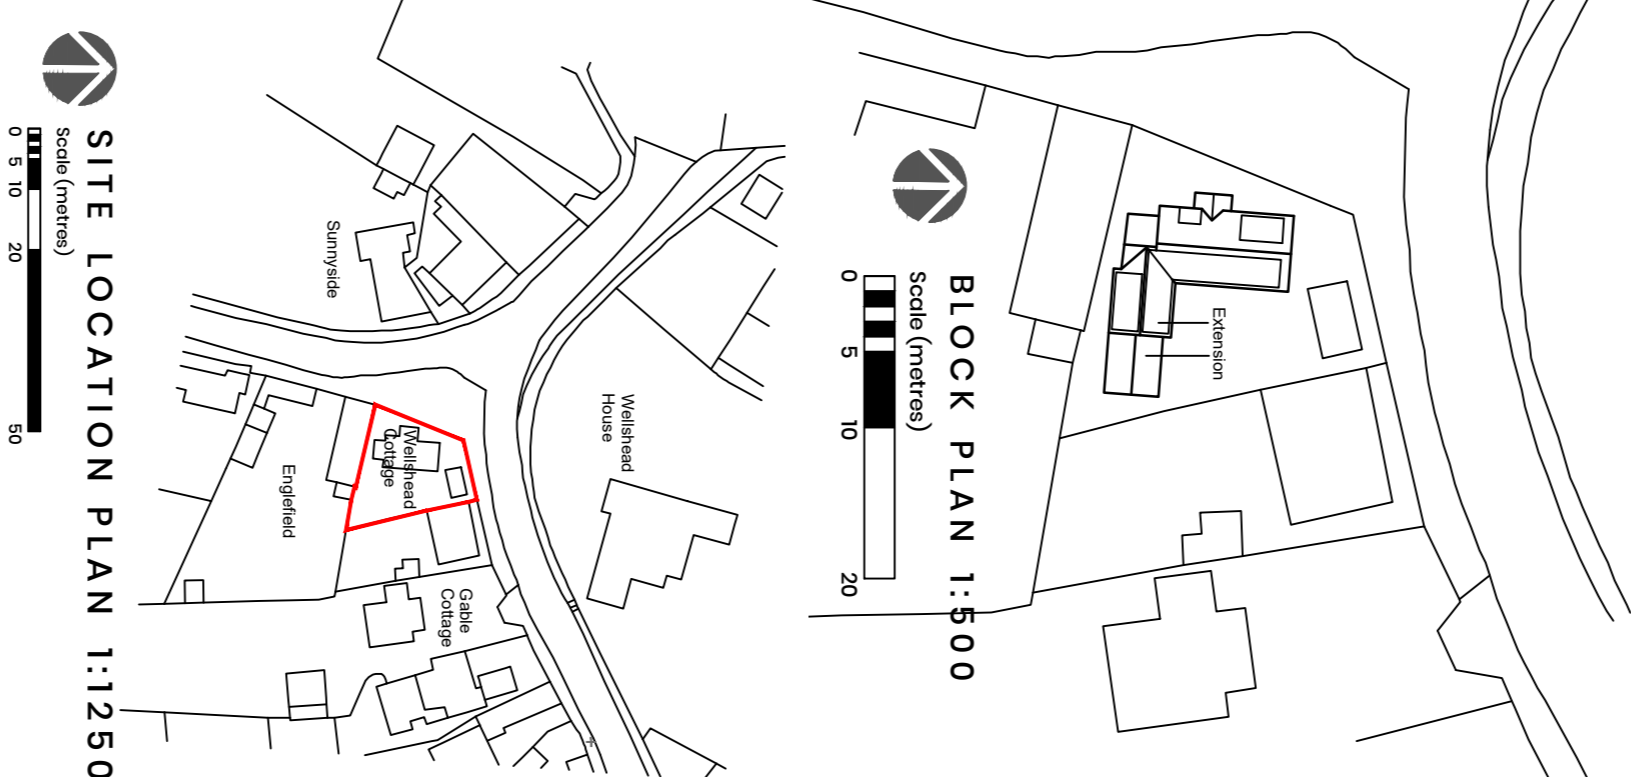

SITE LOCATION PLAN 1:1250


Scale (metres)  
 0 5 10 20 50

BLOCK PLAN 1:500


Scale (metres)  
 0 5 10 20

EXISTING


PROPOSED

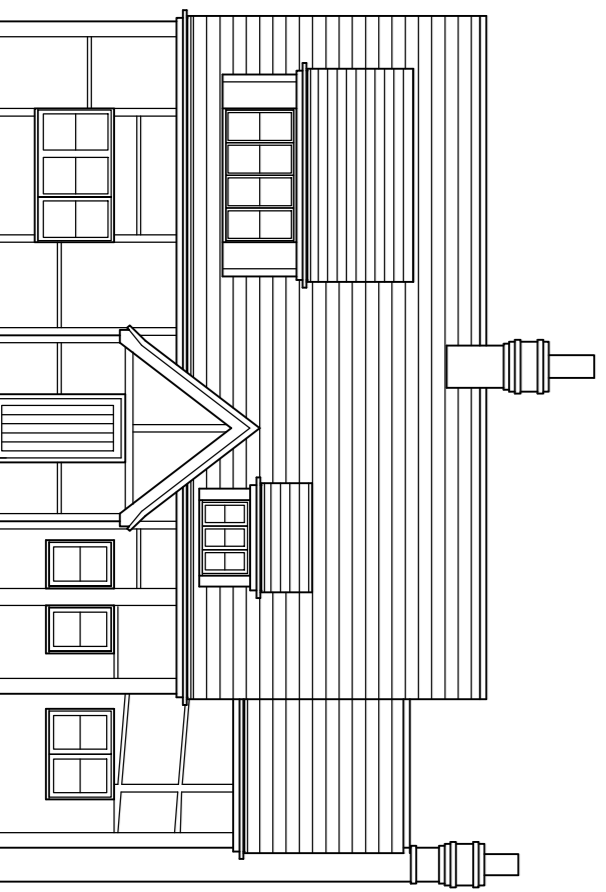


FRONT

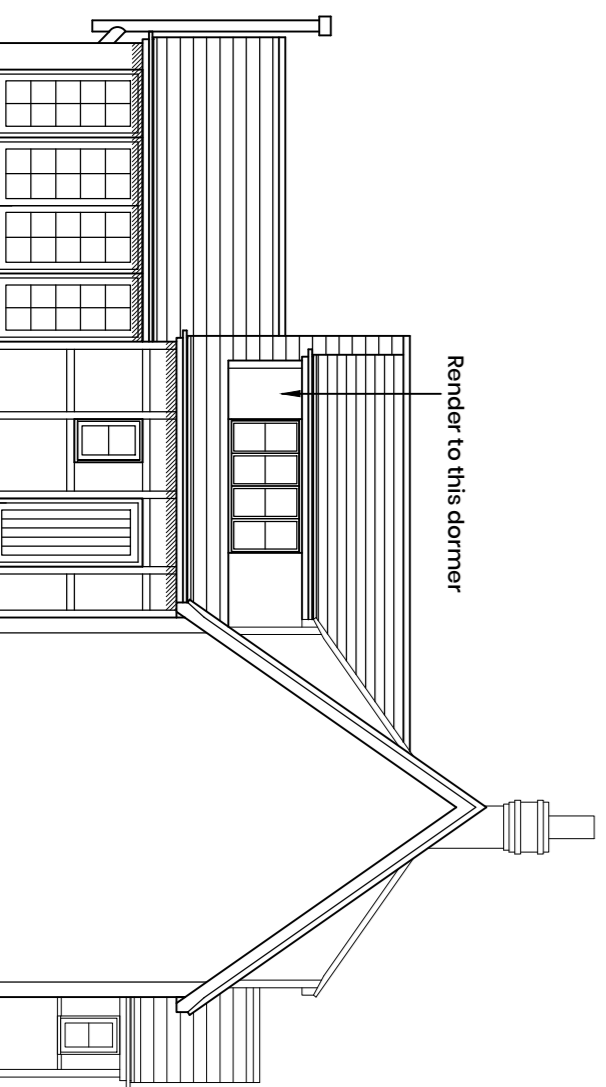

SIDE

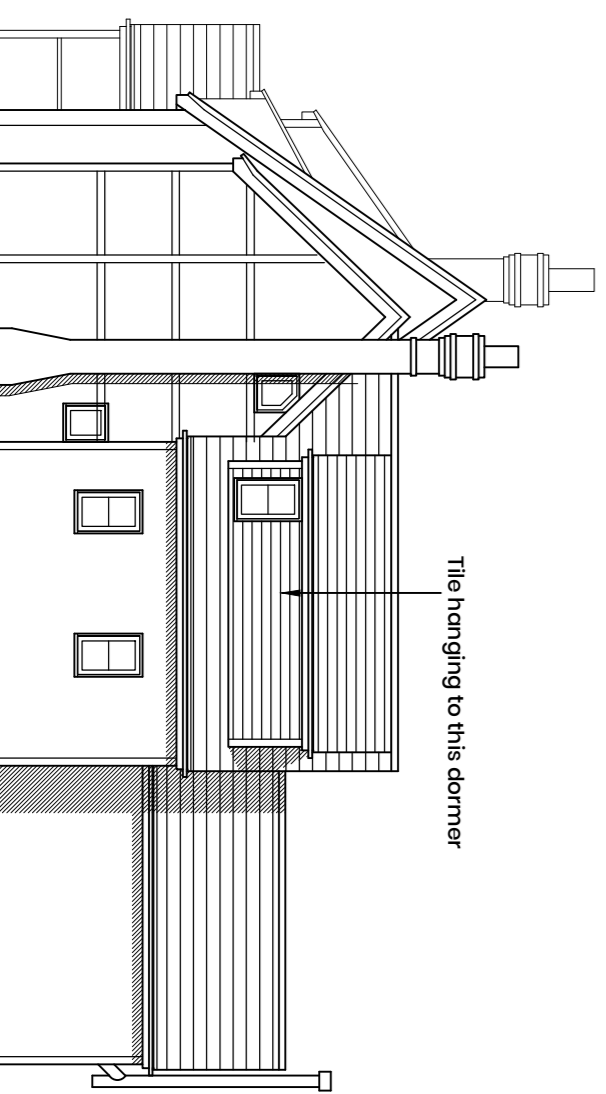

SIDE

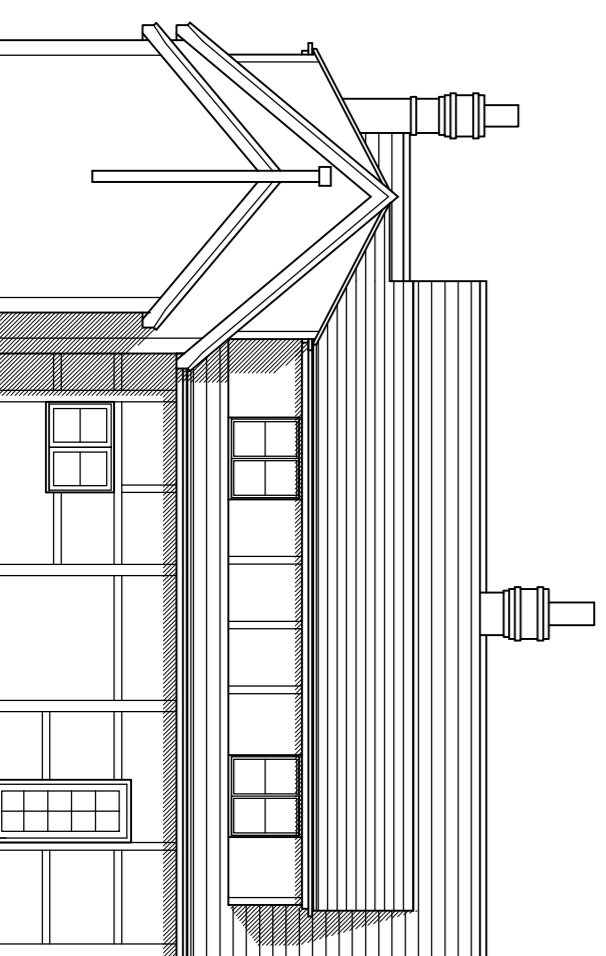

REAR

Project:  
**Wellshead Cottage,  
 Wellshead  
 Harwell**

Drawing title:  
**Planning Application**

Scale: 1:100/500/1:250 @ AI  
 March 2023  
 Revision  
**H**

Drawing No. **WLSH.P01**