


# Appendix 1



**Terms and Conditions**

Use figured dimensions. Do not scale unless for planning purposes. Check dimensions on site before work commences. In case of doubt or to report discrepancies contact WWA. The accuracy of this drawing may be reliant upon third party information. No liability will be accepted by WWA for errors in or arising from such third party information.

© Archadia UK Ltd. This drawing is solely for the use of the intended recipient and may not be copied or reproduced without written consent except by the Planning Authority for public inspection in relation to a Planning Application and only if those copies are marked - "This copy has been made with the authority of Archadia UK Ltd pursuant to Section 47 of the Copyright Designs and Patents Act 1988 for the purposes of public inspection only and must not be copied without the prior written permission of the Copyright owner."

 

**KEY / NOTES**

Site Boundary  
[0.3343 ha]

REV	DATE	DESCRIPTION	BY	CHECKED

STATUS **PLANNING**



**WEST WADDY ARCHADIA**  
wwa-studios.com

Registered in England & Wales No. 09050329

CLIENT **Peter Gray**

PROJECT **25 Parklands Manor, Besselsleigh**

TITLE **SITE LOCATION PLAN**


DRAWN <b>HG</b>	CHECKED <b>JH</b>	REV. <b>A</b>
--------------------	----------------------	------------------

SCALE <b>1:1250 @ A1</b>	DATE <b>02/08/2023</b>
-----------------------------	---------------------------

DOCUMENT ID  
**1097 - WWA - 00 - EX - DR - A - 0000**



FRONT ELEVATION

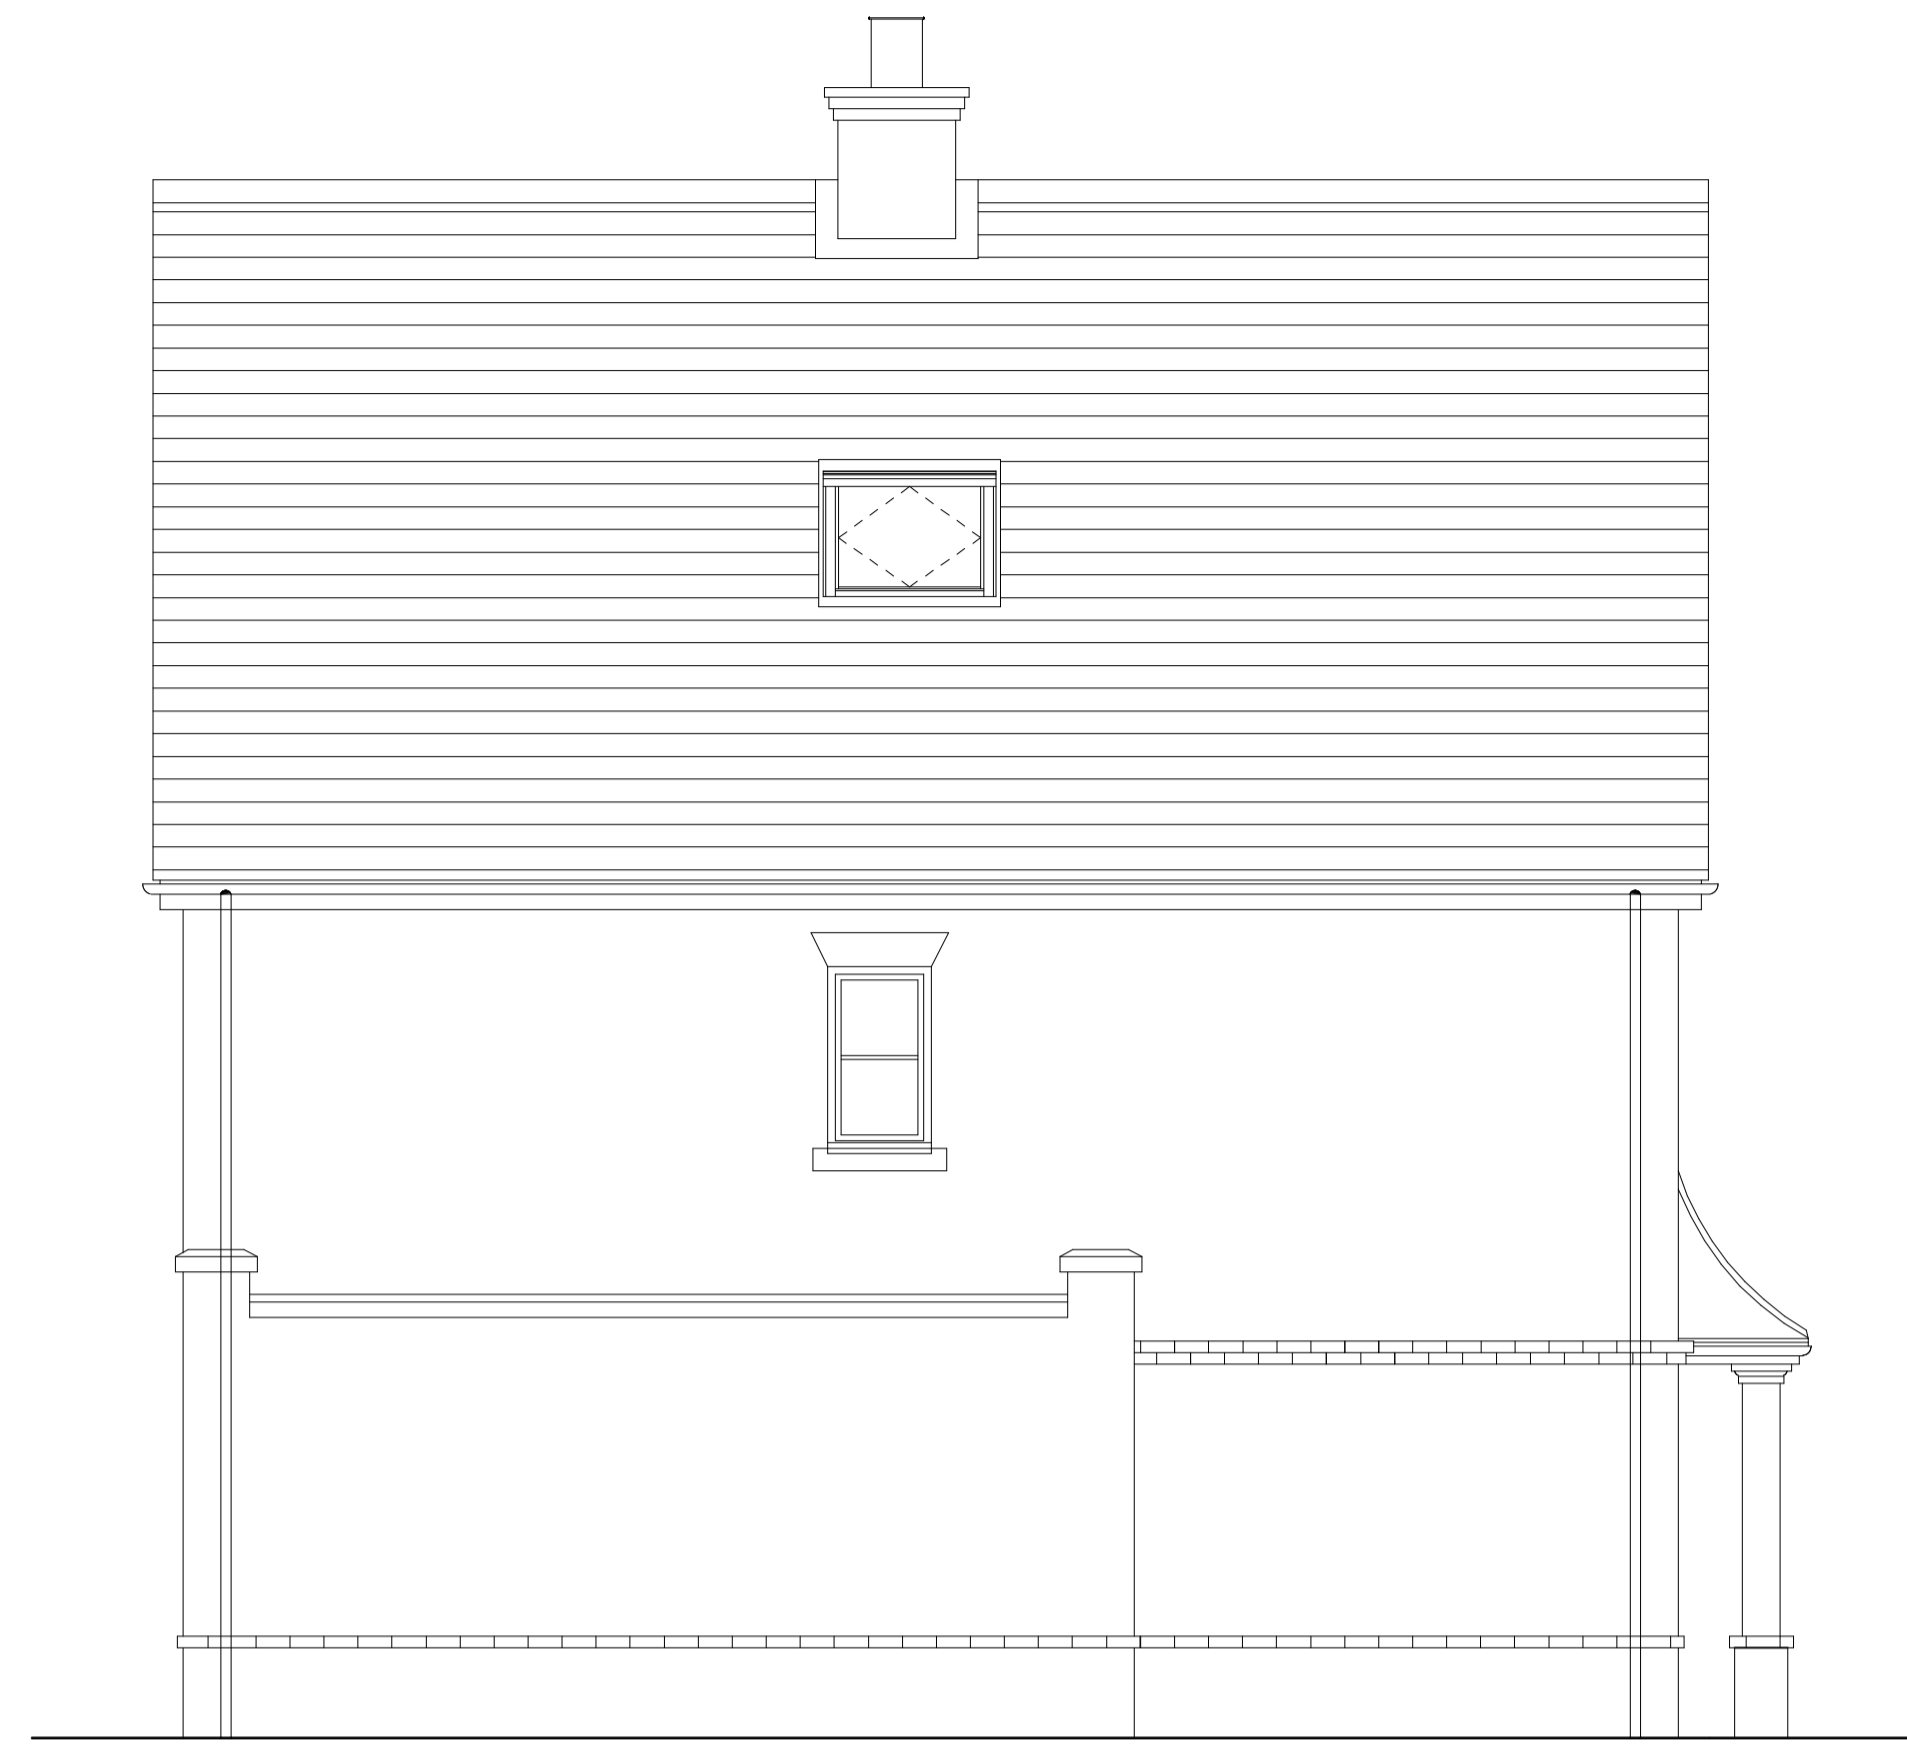

SIDE ELEVATION



REAR ELEVATION




SIDE ELEVATION

Terms and Conditions

Use figured dimensions. Do not scale unless for planning purposes. Check dimensions on site before work commences. In case of doubt or to report discrepancies contact WWA. The accuracy of this drawing may be reliant upon third party information. No liability will be accepted by WWA for errors in or arising from such third party information.

© Archadia UK Ltd. This drawing is solely for the use of the intended recipient and may not be copied or reproduced without written consent except by the Planning Authority for public inspection in relation to a Planning Application and only if those copies are marked - "This copy has been made with the authority of Archadia UK Ltd pursuant to Section 47 of the Copyright Designs and Patents Act 1988 for the purposes of public inspection only and must not be copied without the prior written permission of the Copyright owner."

 

KEY / NOTES

REV	DATE	DESCRIPTION	BY	CHECKED

STATUS **PLANNING**



WEST WADDY ARCHADIA  
wwa-studios.com

Registered in England & Wales No. 09050329

CLIENT **Peter Gray**

PROJECT **25 Parklands Manor, Besselsleigh**

TITLE **EXISTING ELEVATIONS**

DRAWN **HG** CHECKED **JH** REV. **B**


SCALE **1:50 @ A1** DATE **02/08/2023**

DOCUMENT ID  
**1097 - WWA - B1 - XX - DR - A - 0200**

Terms and Conditions


Use figured dimensions. Do not scale unless for planning purposes. Check dimensions on site before work commences. In case of doubt or to report discrepancies contact WWA. The accuracy of this drawing may be reliant upon third party information. No liability will be accepted by WWA for errors in or arising from such third party information.

© Archadia UK Ltd. This drawing is solely for the use of the intended recipient and may not be copied or reproduced without written consent except by the Planning Authority for public inspection in relation to a Planning Application and only if those copies are marked - "This copy has been made with the authority of Archadia UK Ltd pursuant to Section 47 of the Copyright Designs and Patents Act 1988 for the purposes of public inspection only and must not be copied without the prior written permission of the Copyright owner."

 

KEY / NOTES

Existing garage

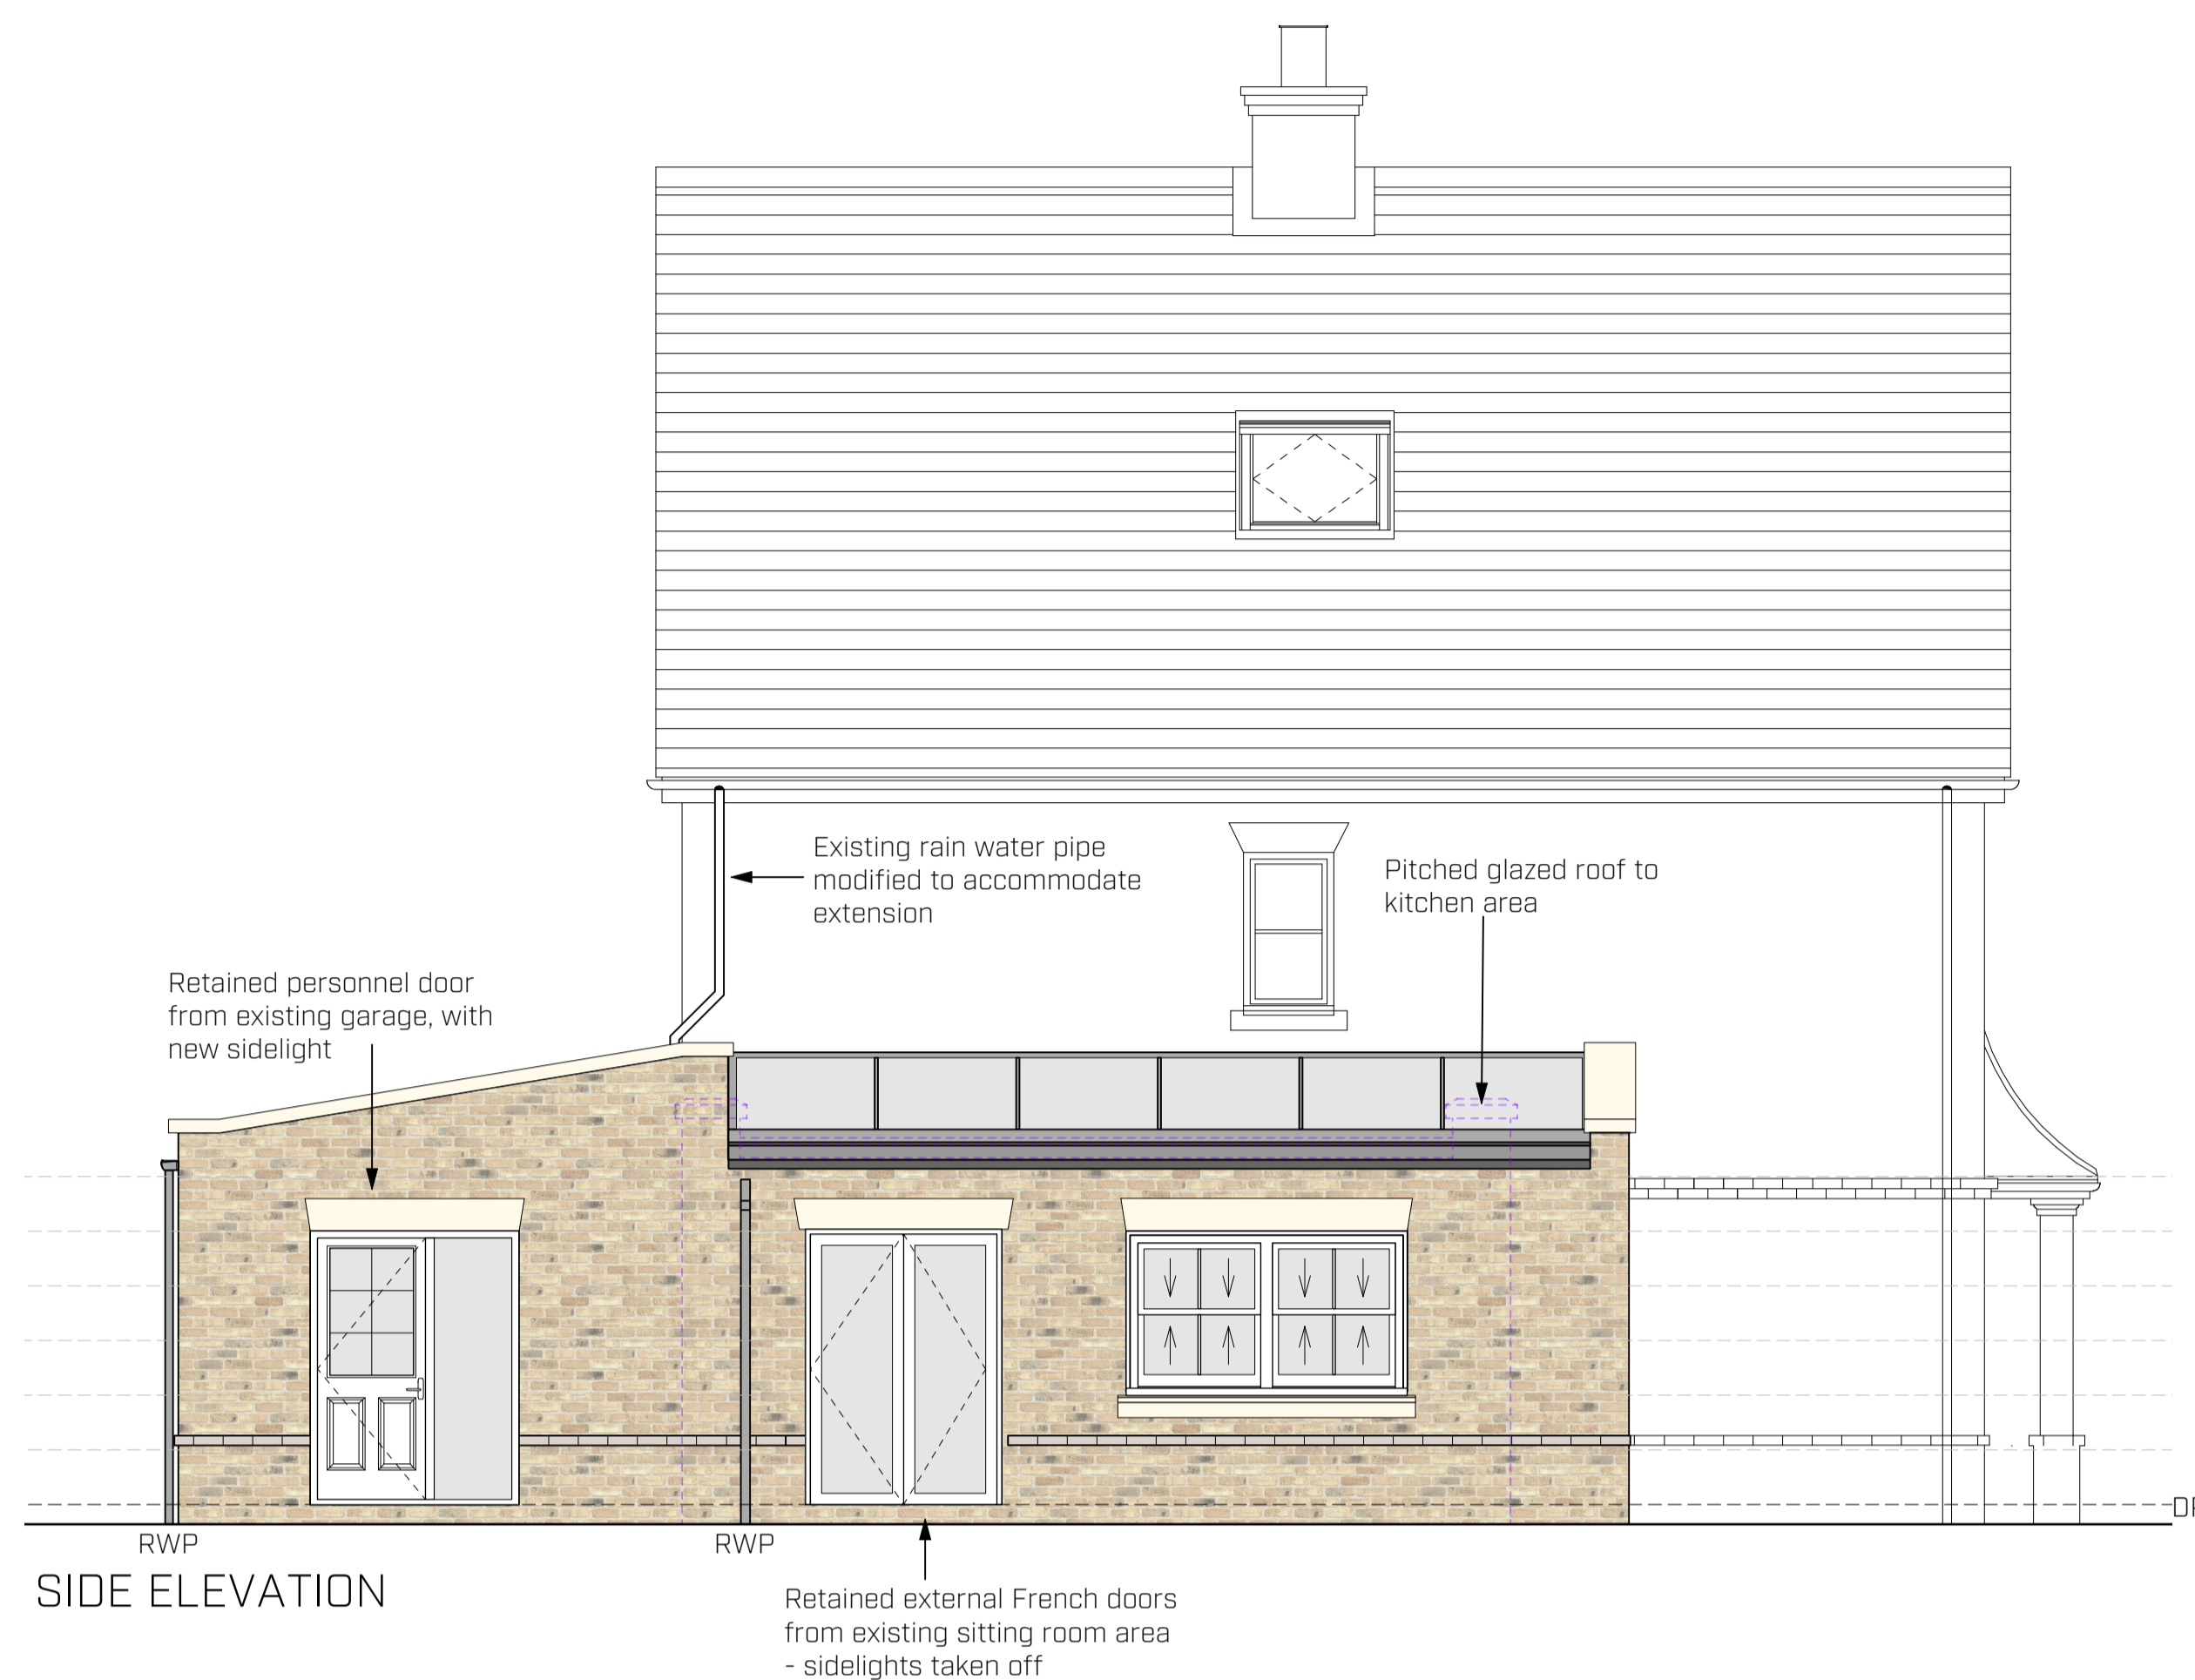

FRONT ELEVATION

SIDE ELEVATION



REAR ELEVATION



SIDE ELEVATION

REV	DATE	DESCRIPTION	BY	CHECKED

STATUS **PLANNING**



WEST WADDY ARCHADIA  
wwa-studios.com

Registered in England & Wales No. 09050329

CLIENT **Peter Gray**

PROJECT **25 Parklands Manor, Besselsleigh**

TITLE **PROPOSED ELEVATIONS**


DRAWN **TL** CHECKED **JH** REV. **B**

SCALE **1:50 @ A1** DATE **02/08/2023**


DOCUMENT ID  
**1097 - WWA - B1 - XX - DR - A - 0203**

**Terms and Conditions**  
 Use figured dimensions. Do not scale unless for planning purposes. Check dimensions on site before work commences. In case of doubt or to report discrepancies contact WWA. The accuracy of this drawing may be reliant upon third party information. No liability will be accepted by WWA for errors in or arising from such third-party information.

© Archadia UK Ltd. This drawing is solely for the use of the intended recipient and may not be copied or reproduced without written consent except by the Planning Authority for public inspection in relation to a Planning Application and only if those copies are marked - "This copy has been made with the authority of Archadia UK Ltd pursuant to Section 47 of the Copyright Designs and Patents Act 1988 for the purposes of public inspection only and must not be copied without the prior written permission of the Copyright owner."

 

KEY / NOTES

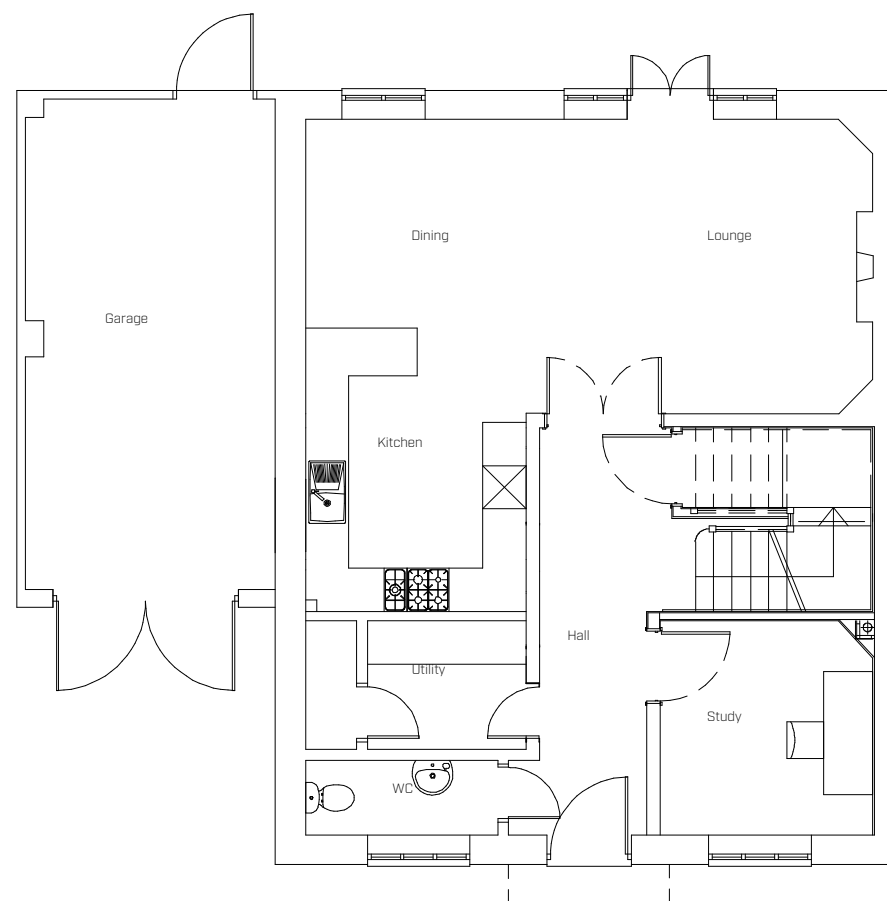

REV	DATE	DESCRIPTION	BY	CHK

STATUS **PLANNING**



WEST WADDY ARCHADIA


www-studios.com

Registered in England & Wales No. 09050329

CLIENT	Peter Gray		
PROJECT	25 Parklands Manor, Besselsleigh		
TITLE	EXISTING GROUND FLOOR PLAN		
DRAWN	CHECKED	REV.	
JH	JH	A	
SCALE	DATE		
1:100	02/08/2023		
DOCUMENT ID			
1097 - WW - B1 - 00 -DR - A - 0100			


**Terms and Conditions**  
 Use figured dimensions. Do not scale unless for planning purposes. Check dimensions on site before work commences. In case of doubt or to report discrepancies contact WWA. The accuracy of this drawing may be reliant upon third party information. No liability will be accepted by WWA for errors in or arising from such third-party information.

© Archadia UK Ltd. This drawing is solely for the use of the intended recipient and may not be copied or reproduced without written consent except by the Planning Authority for public inspection in relation to a Planning Application and only if those copies are marked - "This copy has been made with the authority of Archadia UK Ltd pursuant to Section 47 of the Copyright Designs and Patents Act 1988 for the purposes of public inspection only and must not be copied without the prior written permission of the Copyright owner."

 

KEY / NOTES

- Existing
- Demolished

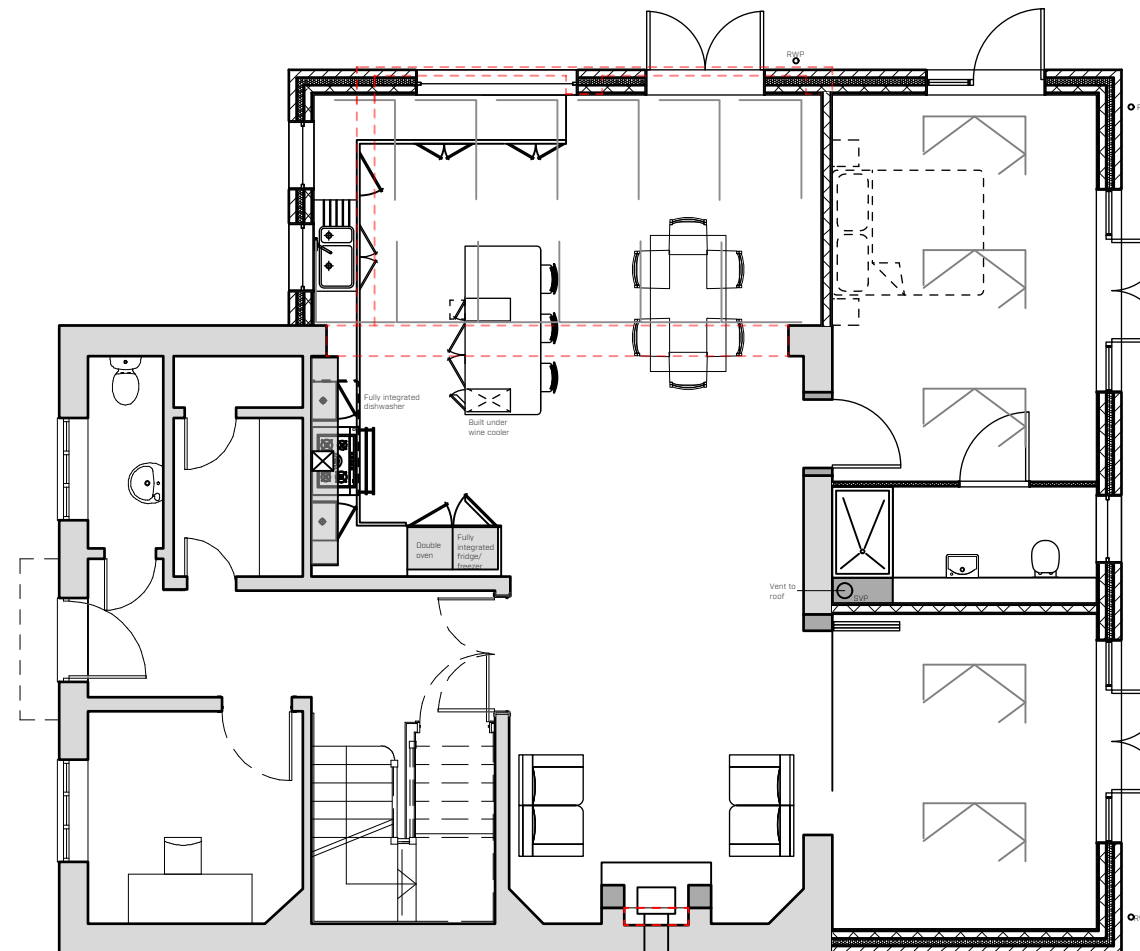

REV	DATE	DESCRIPTION	BY	CHK

STATUS **PLANNING**



WEST WADDY ARCHADIA


www-studios.com

Registered in England & Wales No. 09050329

CLIENT	Peter Gray		
PROJECT	25 Parklands Manor, Besselsleigh		
TITLE	PROPOSED GROUND FLOOR PLAN		
DRAWN	CHECKED	REV.	
JH	JH	A	
SCALE	DATE		
1:100	02/08/2023		
DOCUMENT ID			
1097 - WW - B1 - 00 - DR - A - 0120			


**Terms and Conditions**  
 Use figured dimensions. Do not scale unless for planning purposes. Check dimensions on site before work commences. In case of doubt or to report discrepancies contact WWA. The accuracy of this drawing may be reliant upon third party information. No liability will be accepted by WWA for errors in or arising from such third-party information.

© Archadia UK Ltd. This drawing is solely for the use of the intended recipient and may not be copied or reproduced without written consent except by the Planning Authority for public inspection in relation to a Planning Application and only if those copies are marked - "This copy has been made with the authority of Archadia UK Ltd pursuant to Section 47 of the Copyright Designs and Patents Act 1988 for the purposes of public inspection only and must not be copied without the prior written permission of the Copyright owner."

 

KEY / NOTES

 Existing garage

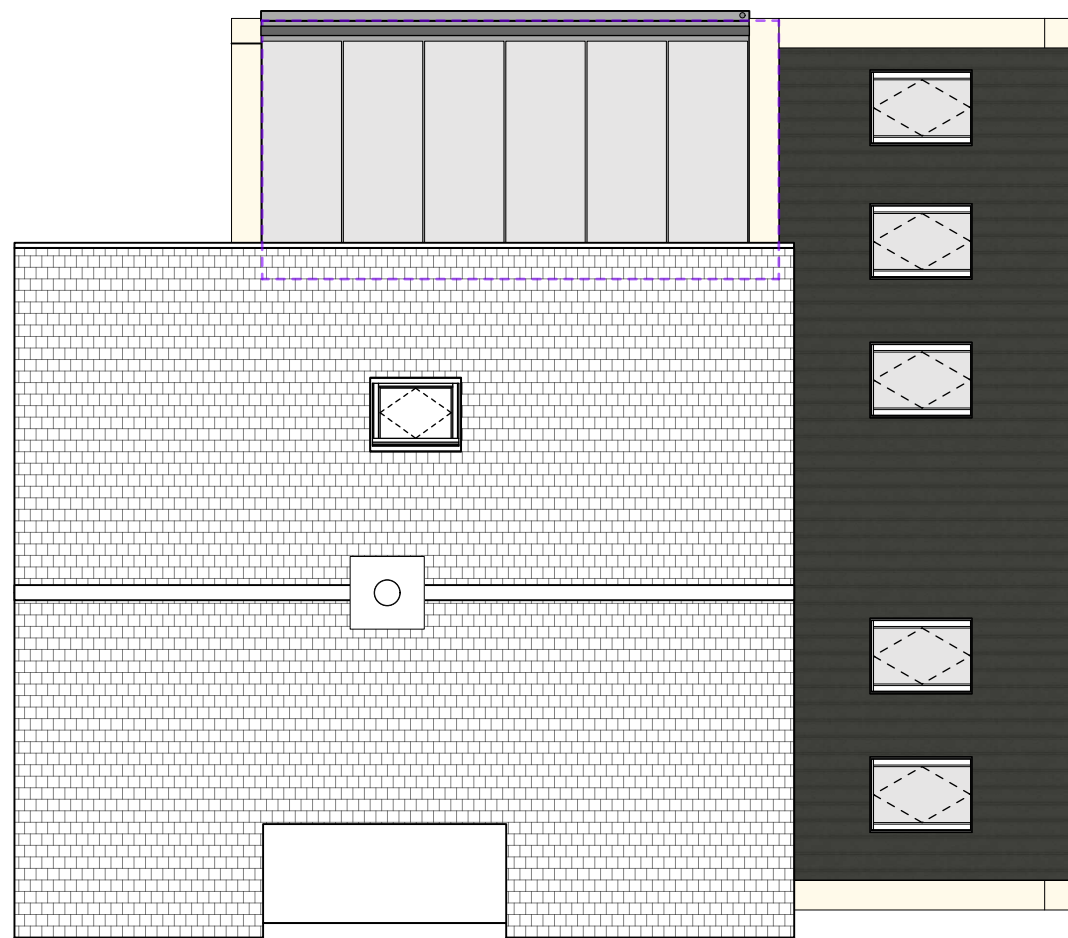

REV	DATE	DESCRIPTION	BY	CHK

STATUS **PLANNING**



WEST WADDY ARCHADIA


wwa-studios.com

Registered in England & Wales No. 09050329

CLIENT	Peter Gray		
PROJECT	25 Parklands Manor, Besselsleigh		
TITLE	PROPOSED ROOF PLAN		
DRAWN JH	CHECKED JH	REV. A	
SCALE 1:100	DATE 02/08/2023		
DOCUMENT ID	1097 - WW - B1 - 00 -DR - A - 0122		

**Terms and Conditions**  
 Use figured dimensions. Do not scale unless for planning purposes.  
 Check dimensions on site before work commences. In case of doubt or  
 to report discrepancies contact WWA. The accuracy of this drawing may  
 be reliant upon third party information. No liability will be accepted by  
 WWA for errors in or arising from such third-party information.

© Archadia UK Ltd. This drawing is solely for the use of the intended  
 recipient and may not be copied or reproduced without written consent  
 except by the Planning Authority for public inspection in relation to a  
 Planning Application and only if those copies are marked - "This copy has  
 been made with the authority of Archadia UK Ltd pursuant to Section 47  
 of the Copyright Designs and Patents Act 1988 for the purposes of public  
 inspection only and must not be copied without the prior written  
 permission of the Copyright owner."

 

KEY / NOTES  
 Site Boundary  
 (0.3343 ha)



REV	DATE	DESCRIPTION	BY	CHK

STATUS **PLANNING**





WEST WADDY ARCHADIA  
 wwa-studios.com  
 Registered in England & Wales No. 09050329

CLIENT	Peter Gray		
PROJECT	25 Parklands Manor, Besselsleigh		
TITLE	EXISTING SITE LAYOUT		

DRAWN JH	CHECKED JH	REV. A
SCALE 1:200	DATE 02/08/2023	
DOCUMENT ID 1097 - WW - B1 - 00 - DR - A - 0001		

**Terms and Conditions**  
 Use figured dimensions. Do not scale unless for planning purposes. Check dimensions on site before work commences. In case of doubt or to report discrepancies contact WWA. The accuracy of this drawing may be reliant upon third party information. No liability will be accepted by WWA for errors in or arising from such third-party information.

© Archadia UK Ltd. This drawing is solely for the use of the intended recipient and may not be copied or reproduced without written consent except by the Planning Authority for public inspection in relation to a Planning Application and only if those copies are marked - "This copy has been made with the authority of Archadia UK Ltd pursuant to Section 47 of the Copyright Designs and Patents Act 1988 for the purposes of public inspection only and must not be copied without the prior written permission of the Copyright owner."

  

KEY / NOTES	
	Existing
	Proposed
	Demolished
	Site Boundary (0.3343 ha)

REV	DATE	DESCRIPTION	BY	CHK

STATUS **PLANNING**



WEST WADDY ARCHADIA  
 wwa-studios.com  
 Registered in England & Wales No. 09050329

CLIENT	Peter Gray		
PROJECT	25 Parklands Manor, Besselsleigh		
TITLE	PROPOSED SITE LAYOUT		
DRAWN	CHECKED	REV.	
JH	JH	A	
SCALE	DATE		
1:200	02/08/2023		
DOCUMENT ID			
1097 - WW - B1 - 00 - DR - A - 0010			

