





APPLICATION REF  
P12/V2087/14H  
213 RADLEY ROAD

Appx 1

OX143SQ

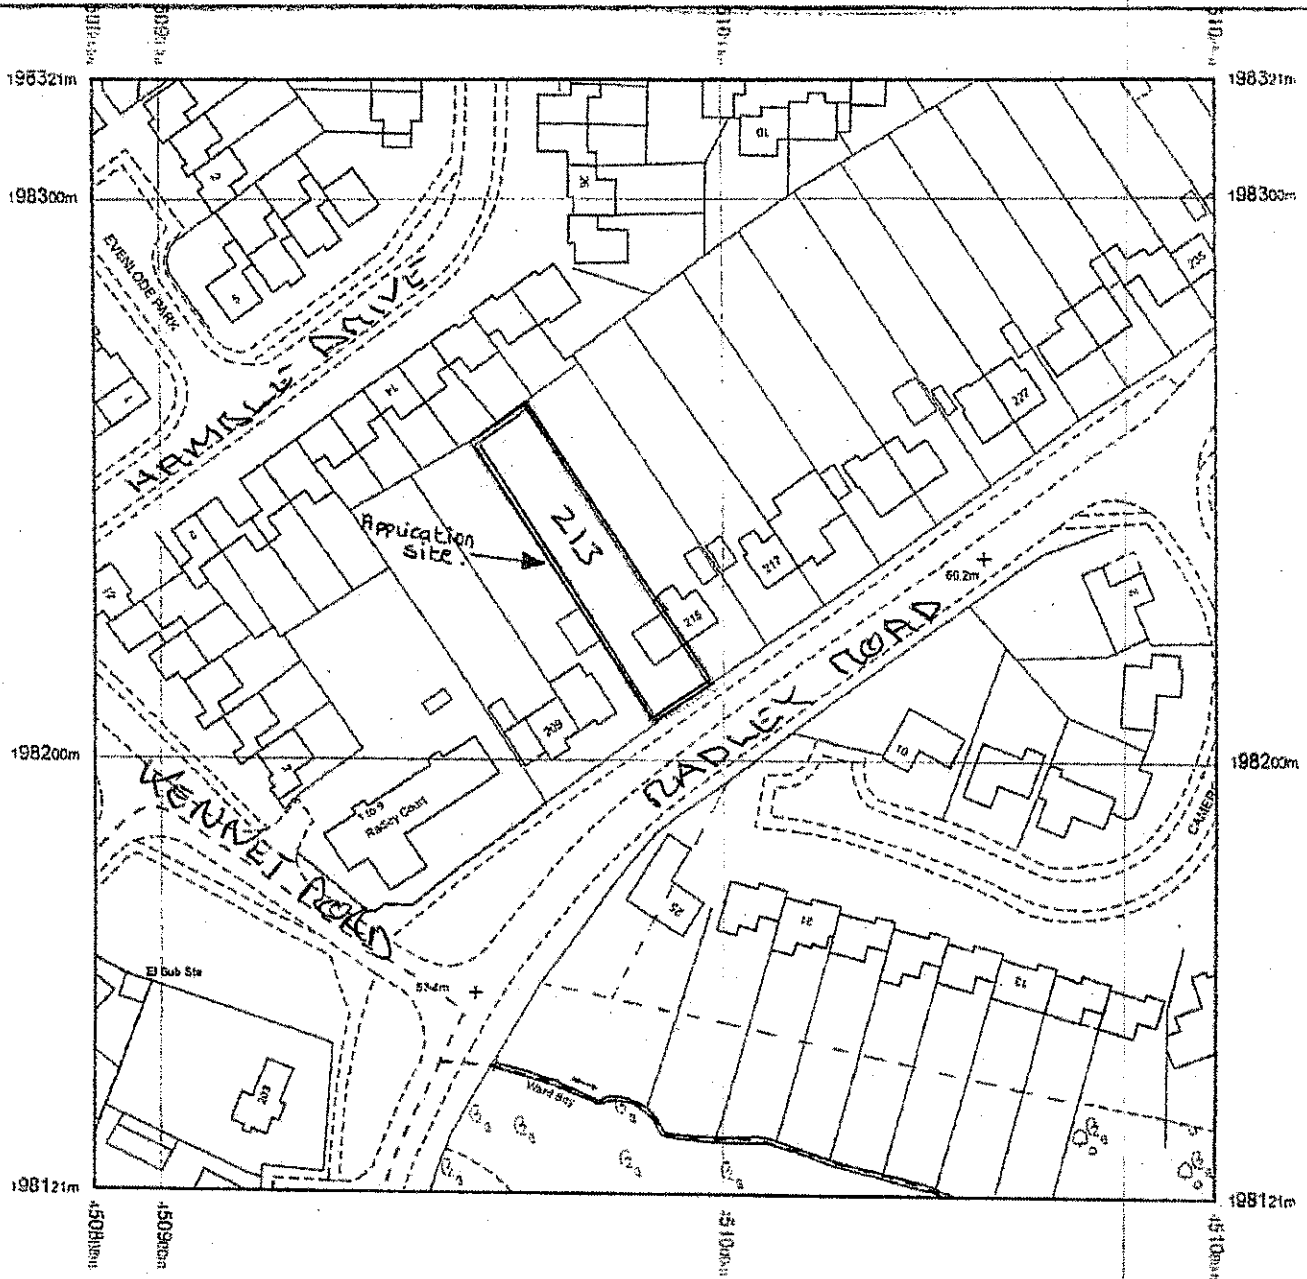

PROPOSED GYM/HOBBIES ROOM

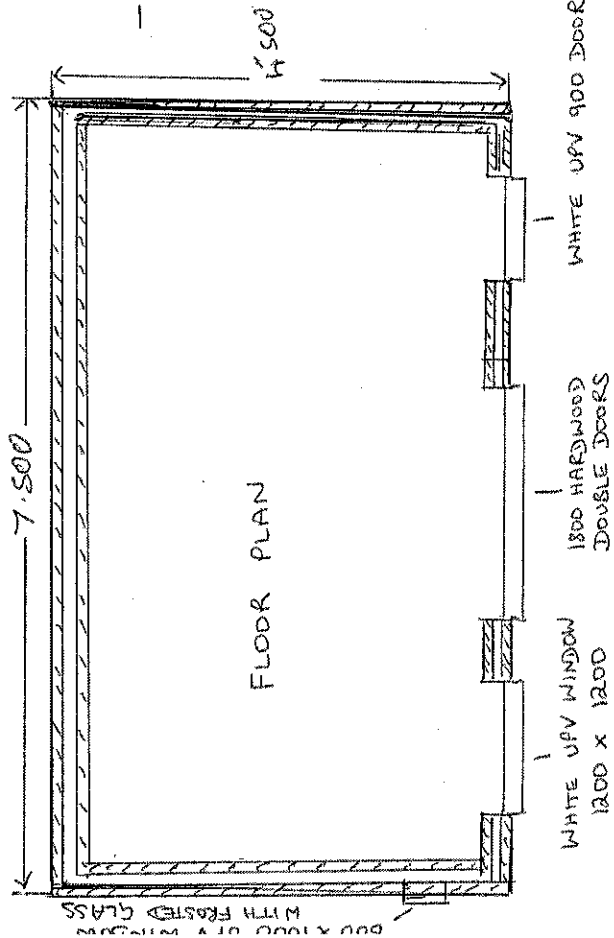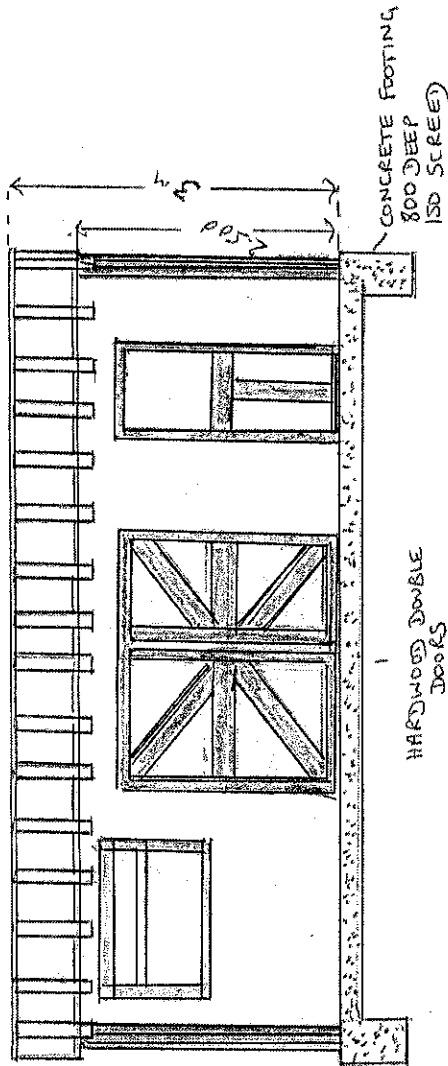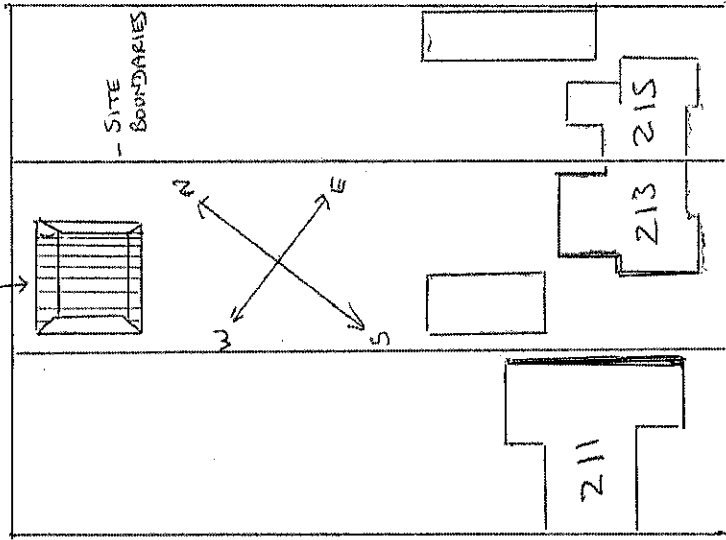

EXTERNAL LEAF OF CONCRETE BLOCK, INTERNAL LEAF THERMAITE RENDERED EXTERNAL WALLS

FLOOR PLAN

AMENDED PLANS 20-2-2013


PROPOSED GYM/HOBBIES ROOM

213 RADLEY ROAD  
ABINGDON OX14 3SQ

FOR

MR & MRS RUDMAN

SCALE 1:50

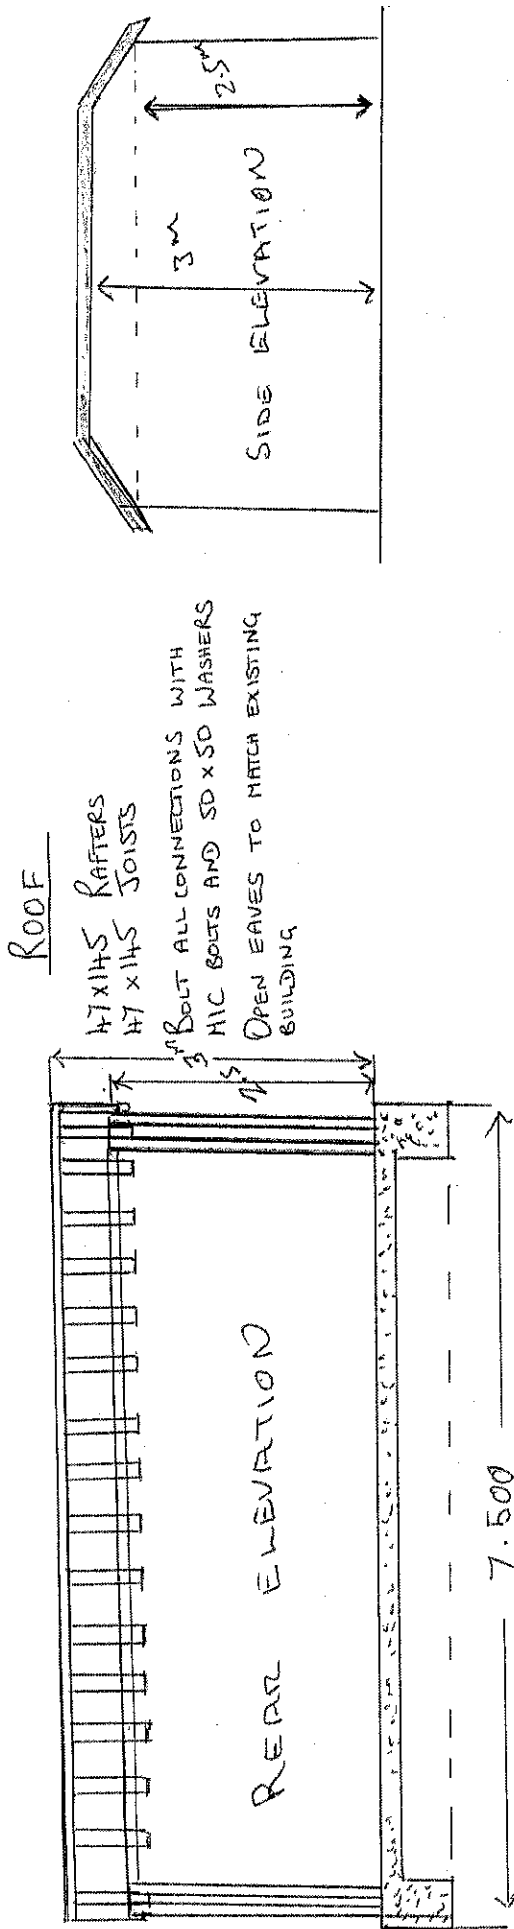

EXTERNAL FINISHES

ROOF: PLAIN CONCRETE TILES FRONT AND BACK  
 SECTION GREEN MINRAL FELTED TOP SECTION.

WALLS: RENDURED FINISH

WINDOWS & DOOR: WHITE UPV  
 WOODEN DOUBLE DOORS

GUTTERING: BLACK UPV

\* ALL TO MATCH EXISTING BUILDING.

AMENDED PLANS 20-2-2013

PROPOSED GYM/HOBBIES ROOM


213 RADLEY ROAD

ABINGDON OX14 3SQ

FOR

MR & MRS RUDMAN

SCALE 1:50

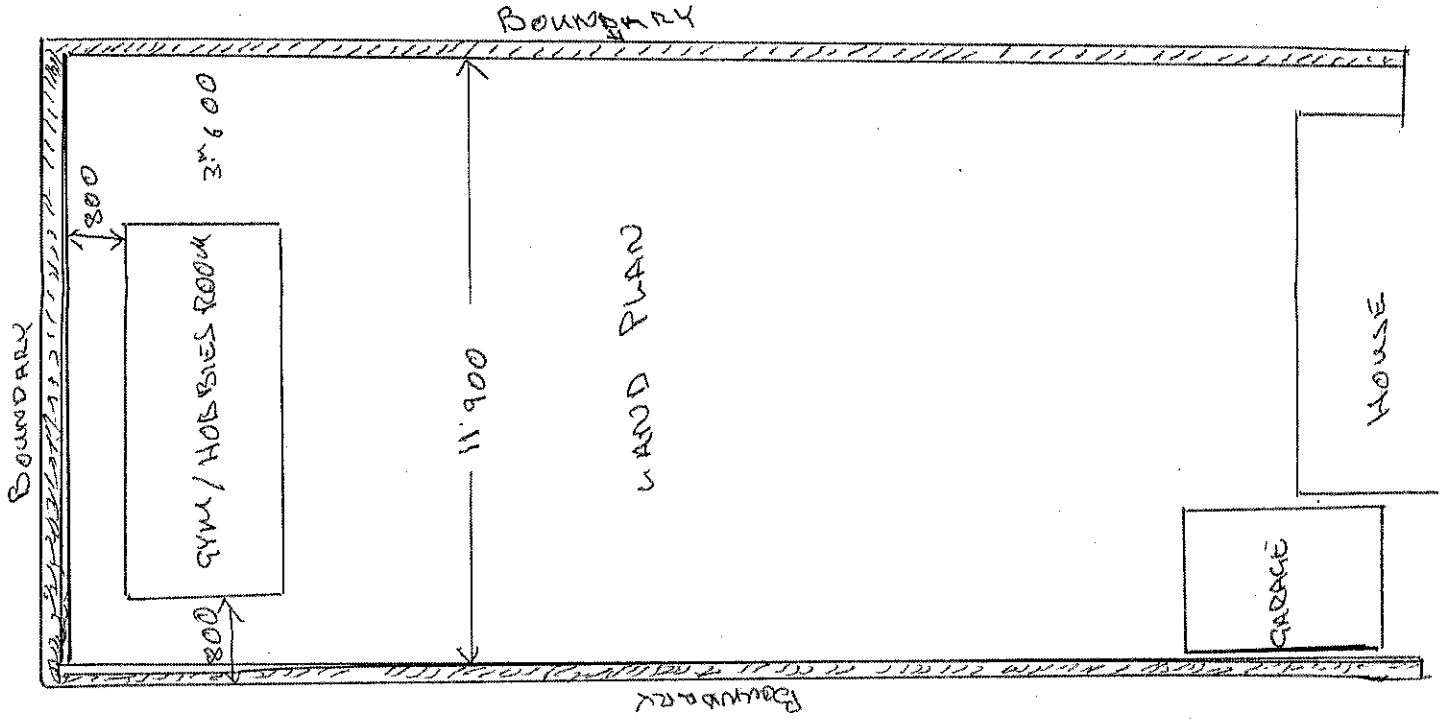

AMMEND PLANS 20-2-2013  
PROPOSED GYM / HOBBIES ROOM  
213 RASLEY ROAD  
ASHWOOD QLD 380  
 FOR  
MRS MRS RUDMAN