


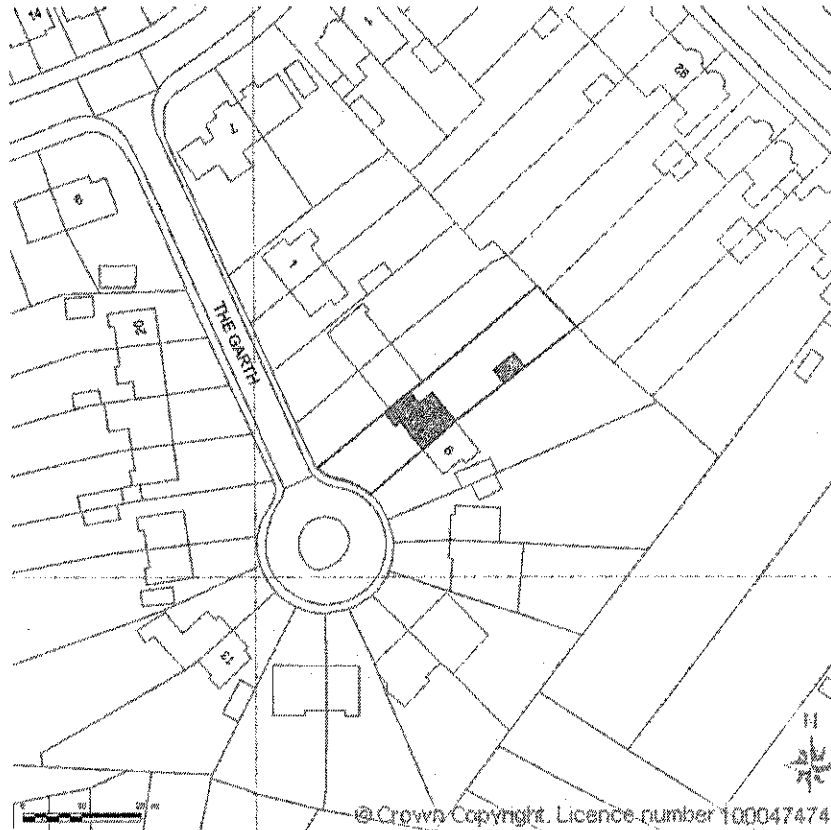


Drawing No: 12009/001
5 The Garth, Oxford

SITE LOCATION PLAN
AREA 2 HA
SCALE 1:1250


CENTRE COORDINATES: 448829, 205727




Supplied by Streetwise Maps Ltd
www.streetwise.net
Licence No: 100047474
09/12/2012 16:12

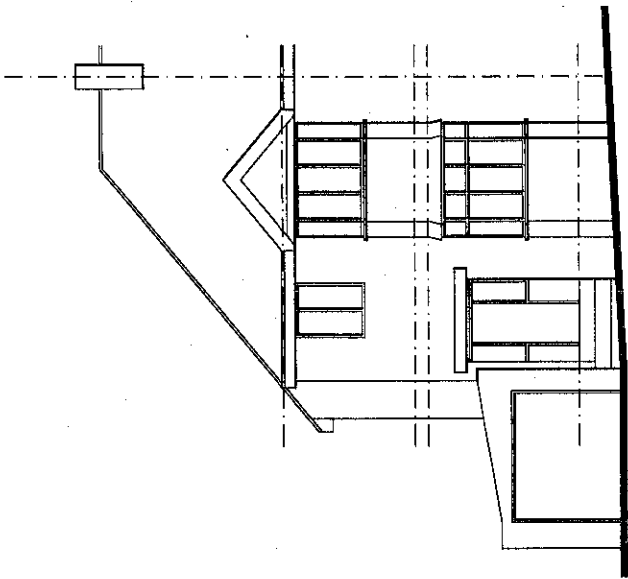


Front Elevation

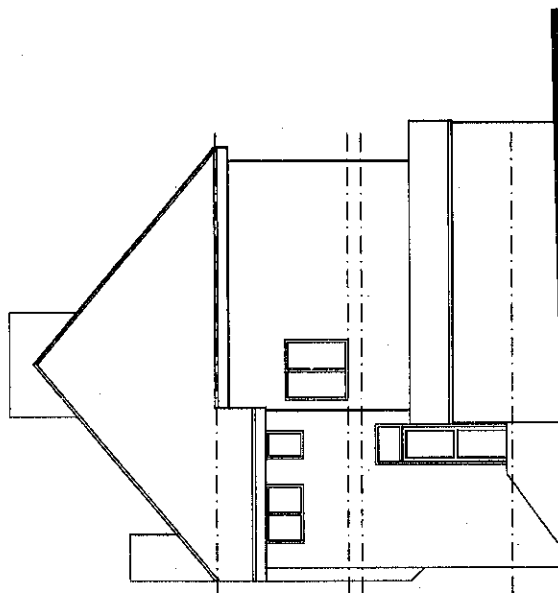


Side Elevation

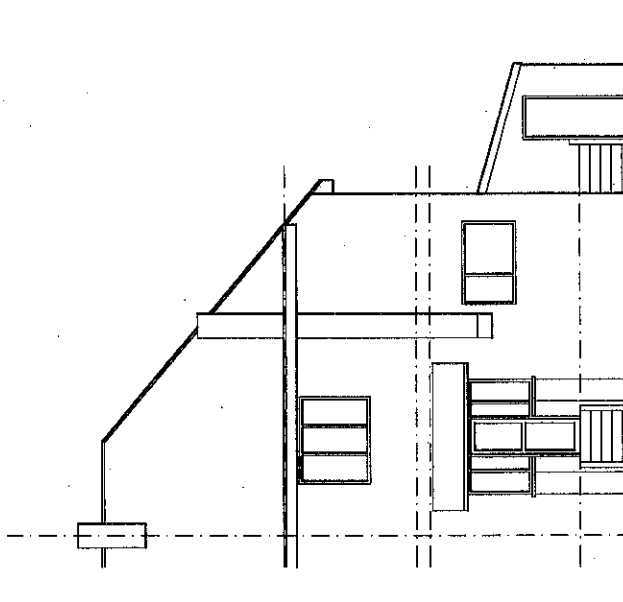

Rear Elevation

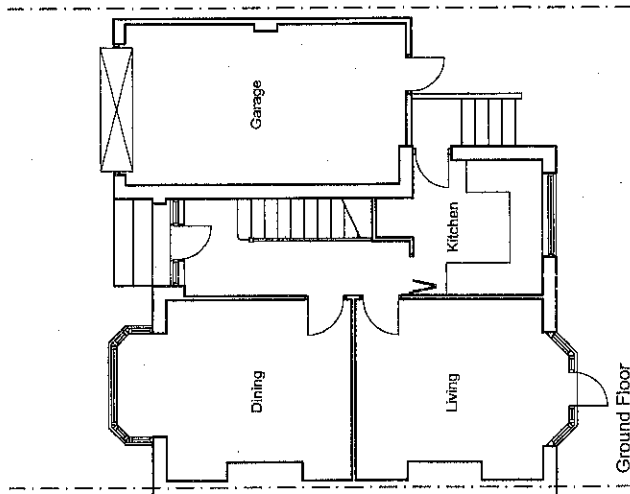

Ground Floor

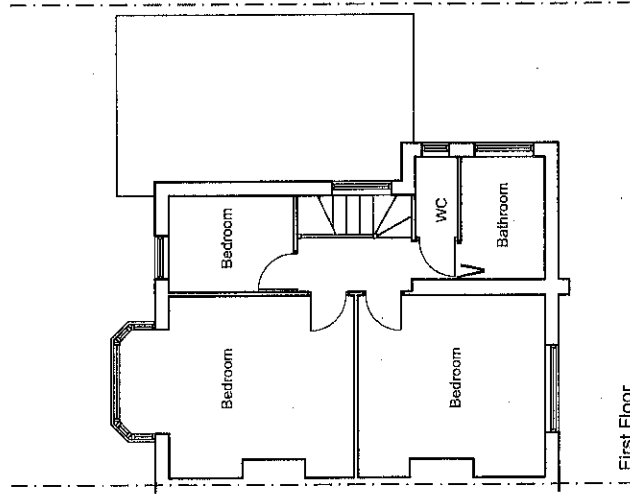


First Floor


REV	DESCRIPTION	DATE	DRAWN
	PROJECT: 5 The Garth Botley Oxfordshire OX2 9AL	DATE: 14/11/12	DRAWN: SCALE: 1:100
		DRAWING NO: 12009/002	REVISION:

NO DIMENSIONS TO BE SCALED FROM THIS DRAWING
 COPYRIGHT RESERVED - THIS DRAWING MAY NOT BE USED OR REPRODUCED WITHOUT WRITTEN CONSENT
 COPYRIGHT DECKING AND PATENTS ACT 1988


14/11/12

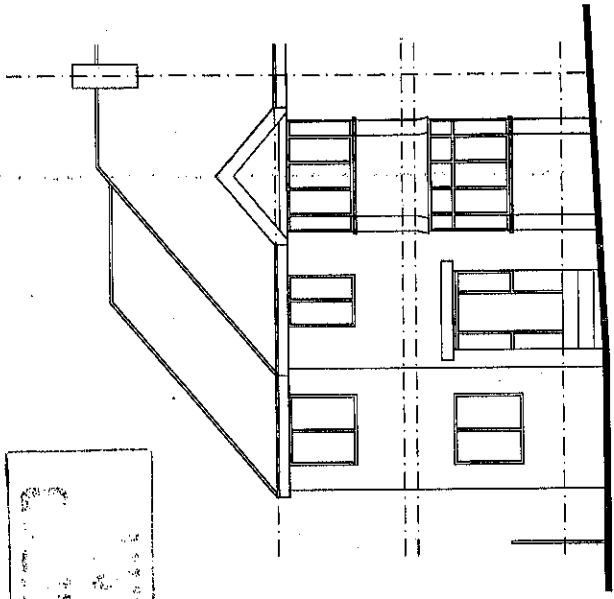


Front Elevation

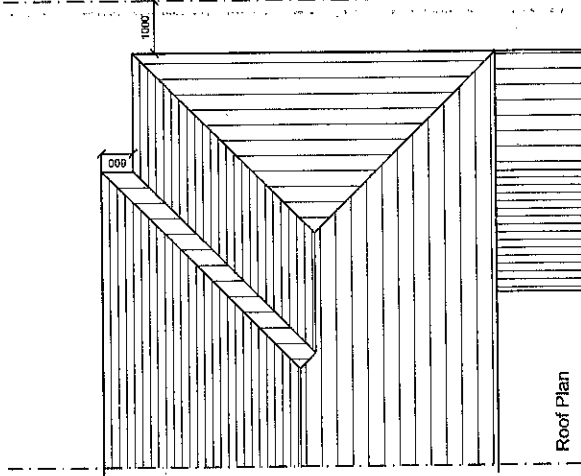


Roof Plan

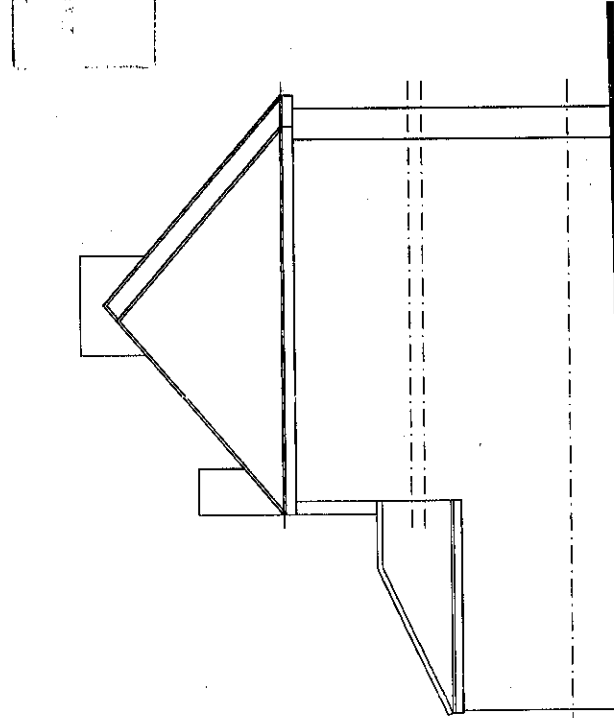


Side Elevation

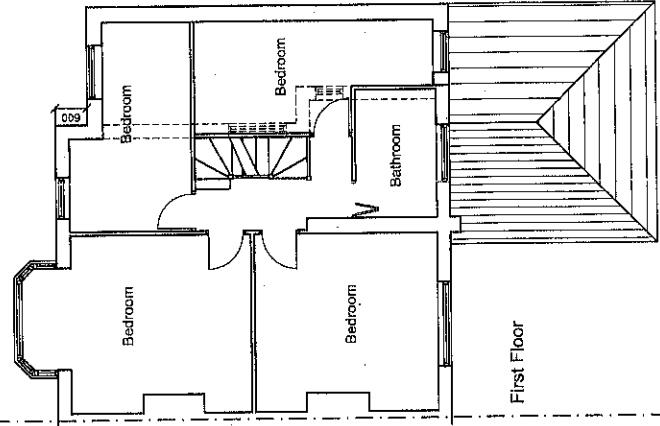

First Floor

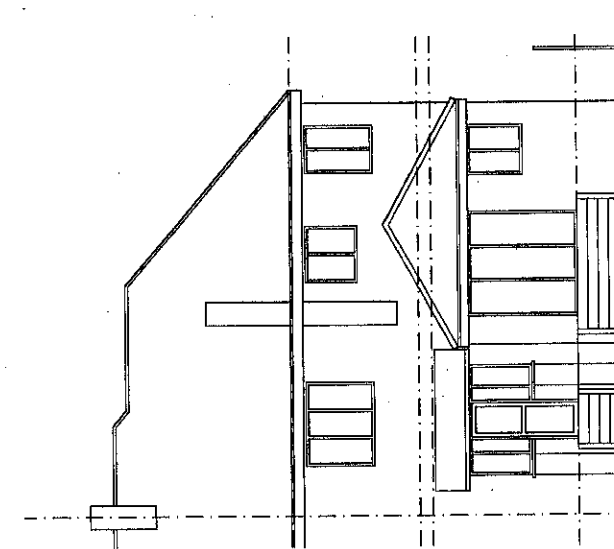

Rear Elevation

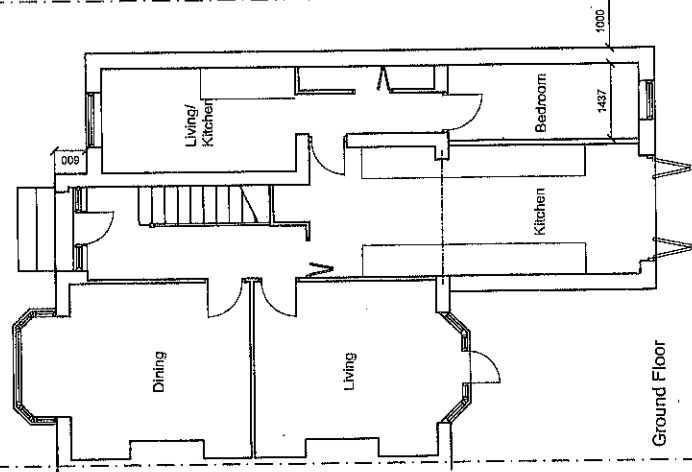

Ground Floor

REV.	DESCRIPTION	DATE	CUS. DATE	DRAWN
A	Roof design revised to meet submission	14/11/12		

PROJECT: 5 The Garth
Botley
Oxfordshire
OX2 9AL

DATE: 14/11/12
SCALE: 1:100
REVISION: A

DRAWING NO: 12009/003

PROJECT: Proposed Plans & Elevation

NO DIMENSIONS TO BE SCALED FROM THIS DRAWING
COPYRIGHT RESERVED. THIS DRAWING MAY NOT BE USED OR REPRODUCED WITHOUT WRITTEN CONSENT. COPYRIGHT DESIGNS AND PATENTS ACT 1988