
 
 


Appendix 1 P13/V1643/FUL Site location plan

r/o 1 wakes place.

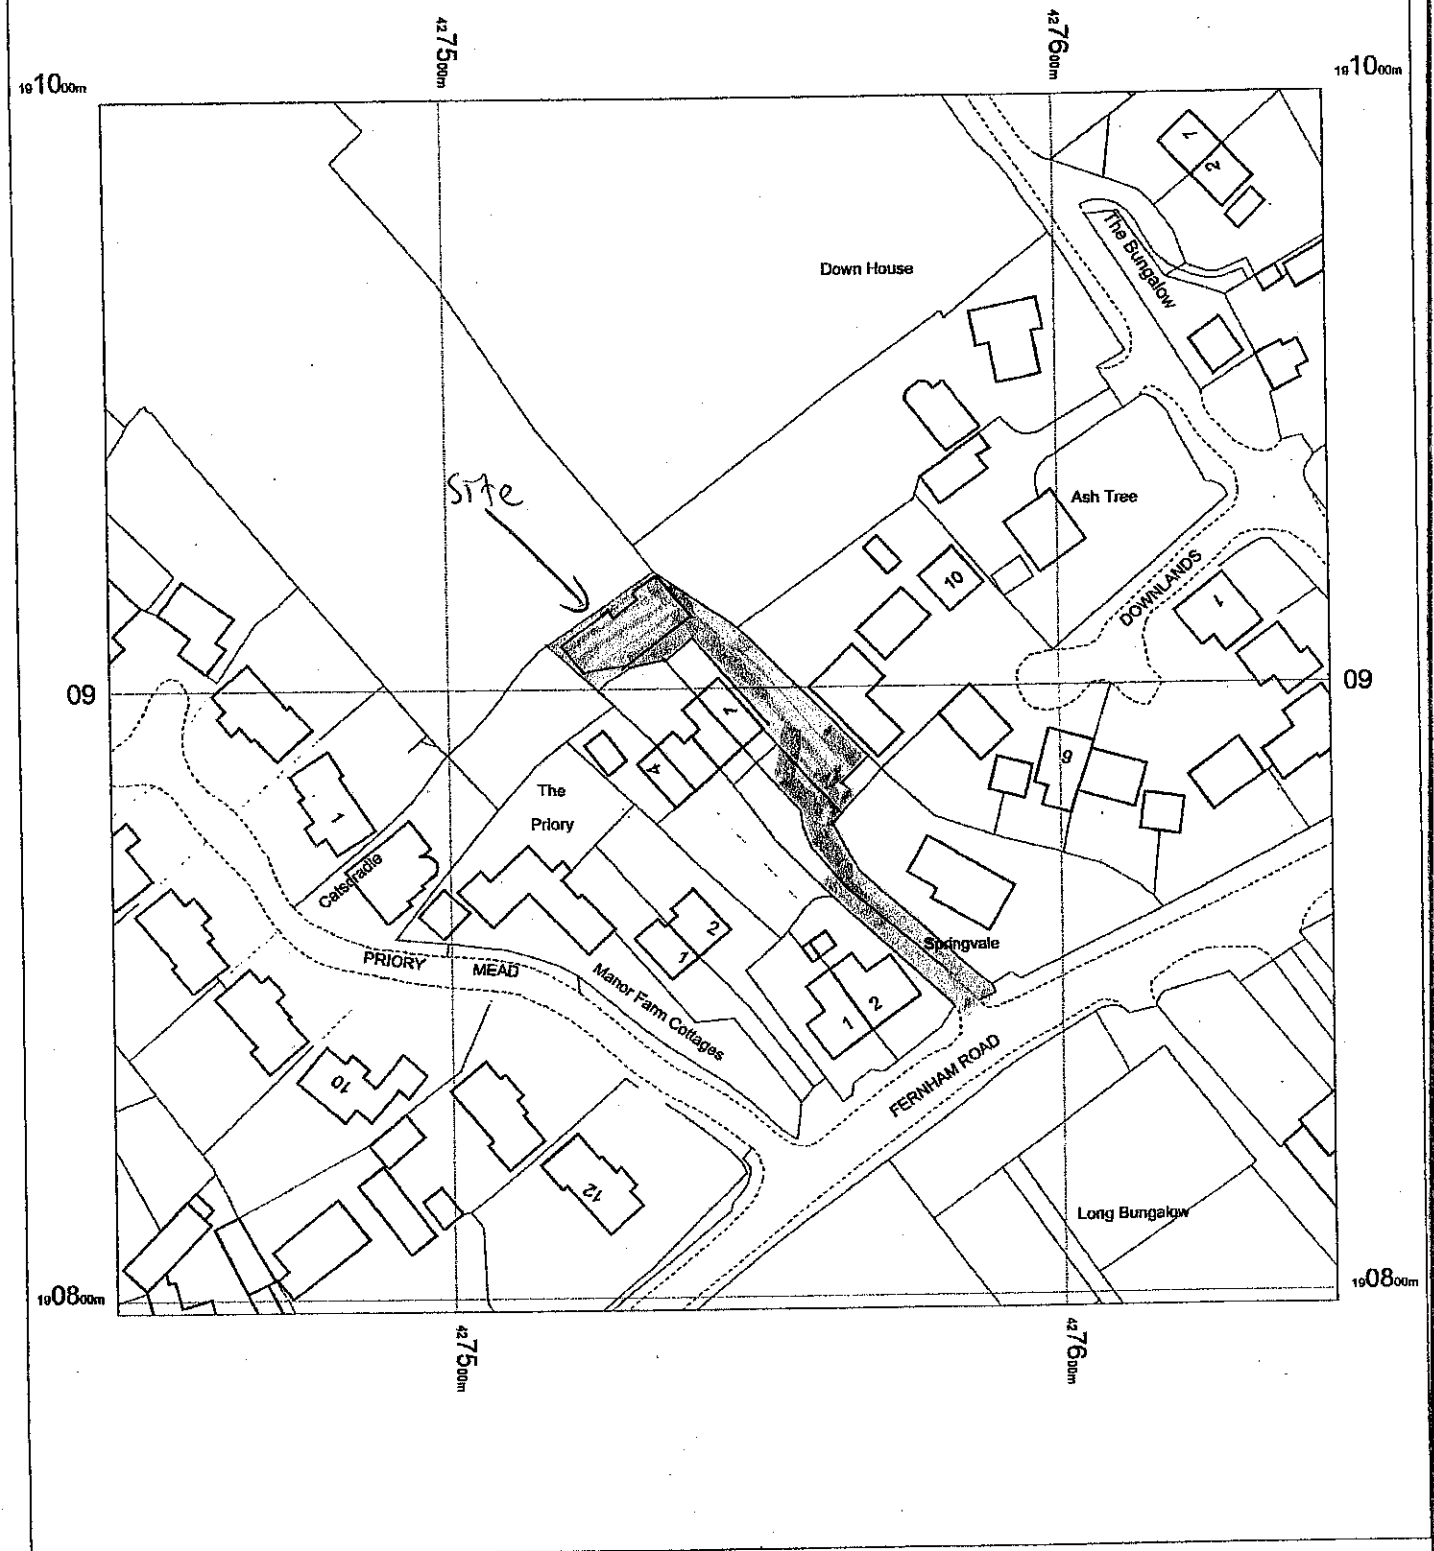

EXISTING  
LOCATION  
PLAN  
  
HASE 004

OS Mastermap  
01 February 2013, ID: BW1-00204833  
www.blackwellmapping.co.uk  
1:1250 scale print at A4, Centre: 427545 E, 190898 N  
©Crown Copyright. Licence no. 100041040



**BLACKWELL'S**  
www.blackwellmapping.co.uk  
TEL: 01865 333 677  
maps.oxford@blackwell.co.uk

# Appendix 2


P13/V1643/FUL

Plans


r/o 1 wates place

<b>APPLICANT:</b> MRS. J. M. WATSON
<b>PROPERTY ADDRESS:</b> 1000 W. 10th St. N. W. Fargo, N.D.
<b>PROJECT TITLE:</b> Proposed one and one-half story addition to existing building.
<b>PLANNING DEPT.:</b> PLANNING DEPT. 150
<b>DATE:</b> 11/19/2013
<b>DRAWN BY:</b> J. M. WATSON
<b>CHECKED BY:</b> J. M. WATSON
<b>DATE:</b> 11/19/2013
<b>SCALE:</b> AS SHOWN
<b>PROJECT NO.:</b> 13-000-01
<b>PROJECT NAME:</b> PROPOSED ONE AND ONE-HALF STORY ADDITION TO EXISTING BUILDING
<b>PROJECT ADDRESS:</b> 1000 W. 10th St. N. W. Fargo, N.D.
<b>PROJECT OWNER:</b> MRS. J. M. WATSON
<b>PROJECT CONTACT:</b> J. M. WATSON
<b>PROJECT PHONE:</b> 701.785.5292


CD DANCEY  
Design and Construction

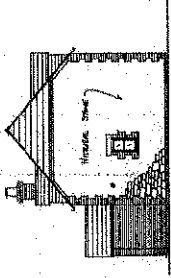


PROPOSED ONE AND ONE-HALF STORY ADDITION TO EXISTING BUILDING

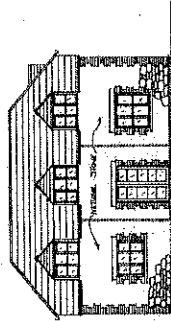



EXISTING BUILDING ELEVATION

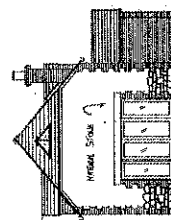


EXISTING BUILDING ELEVATION

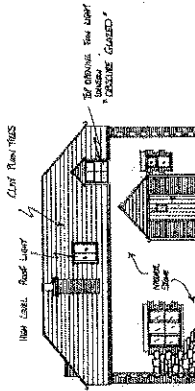



EXISTING BUILDING ELEVATION

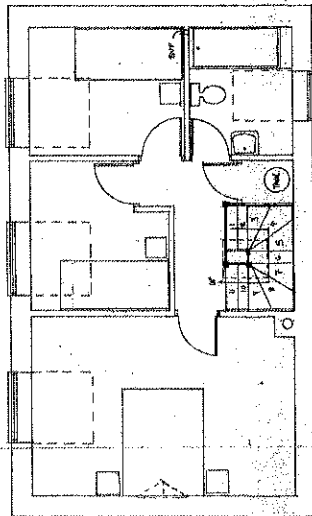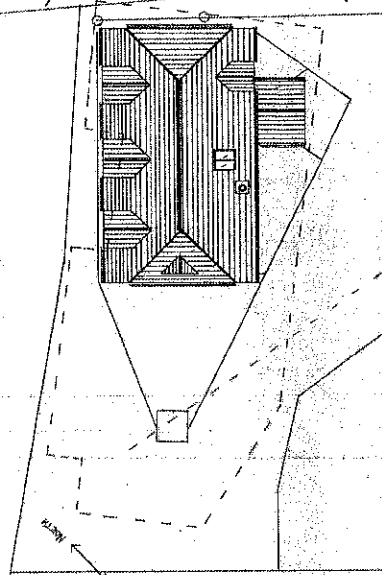

PROPOSED ONE AND ONE-HALF STORY ADDITION FLOOR PLAN

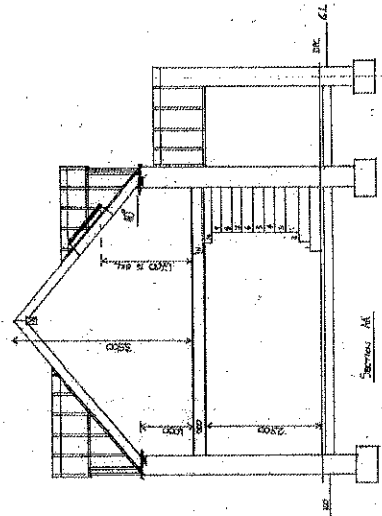

1/8\"/>

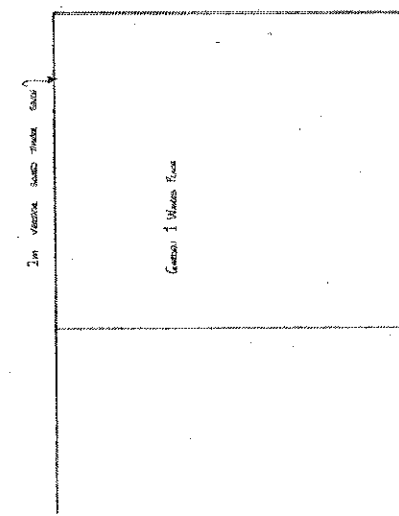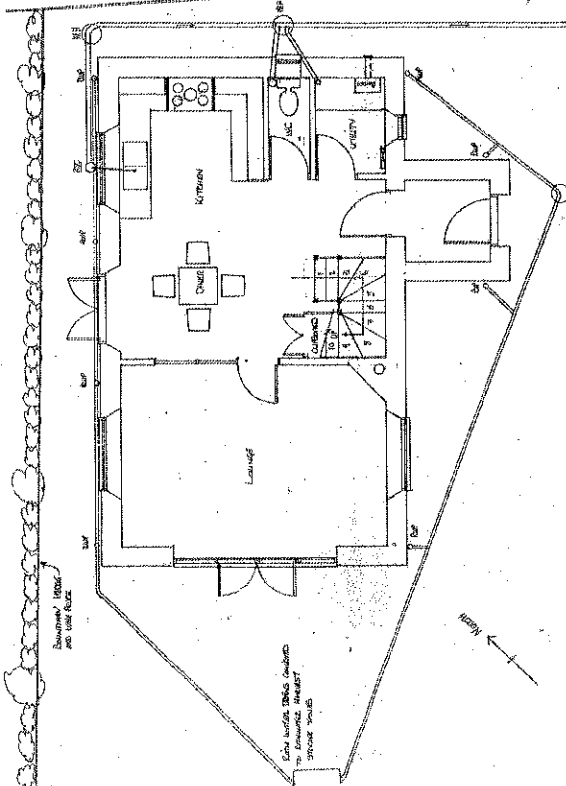

1/8\"/>

1/8\"/>

1/8\"/>