


# Appendix 1

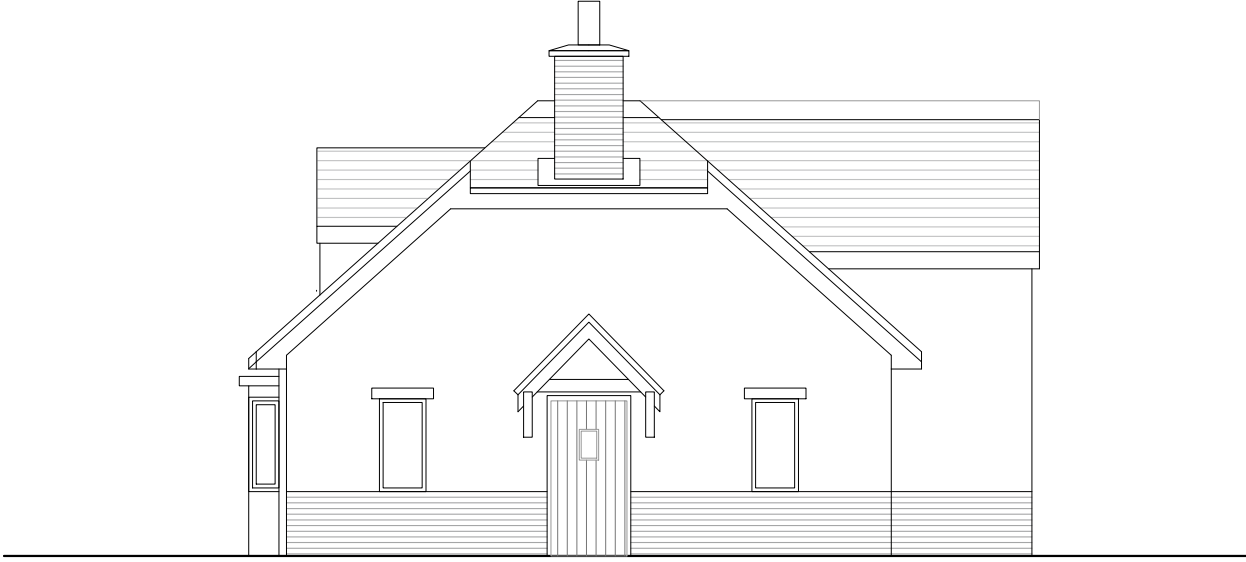


Proposed Front Elevation




Proposed Side Elevation




Proposed Rear Elevation

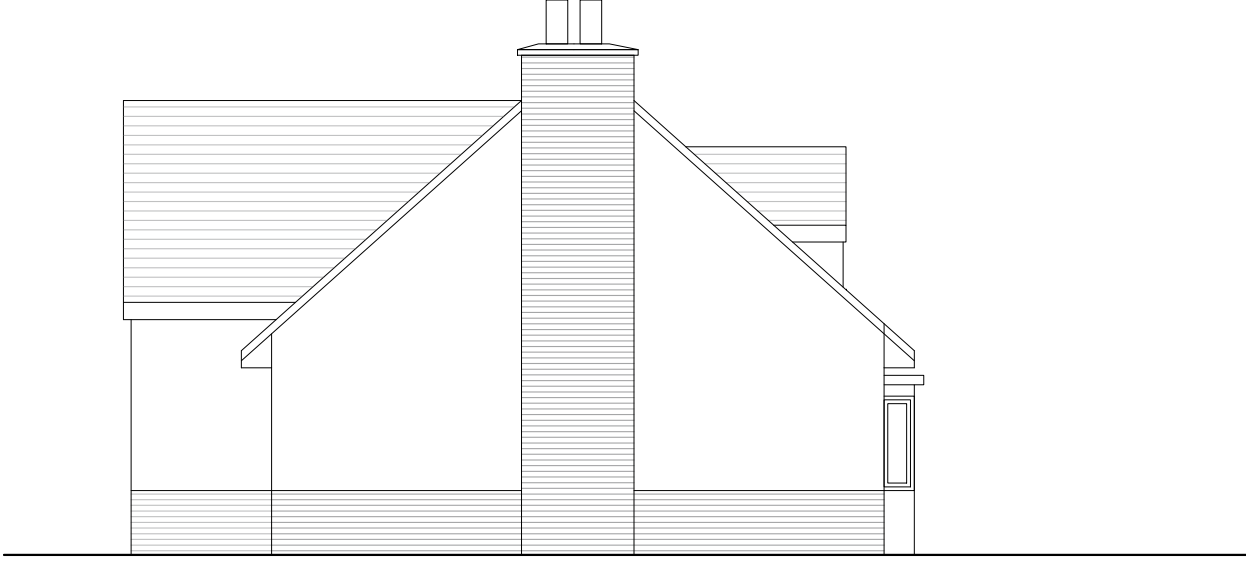


Proposed Side Elevation

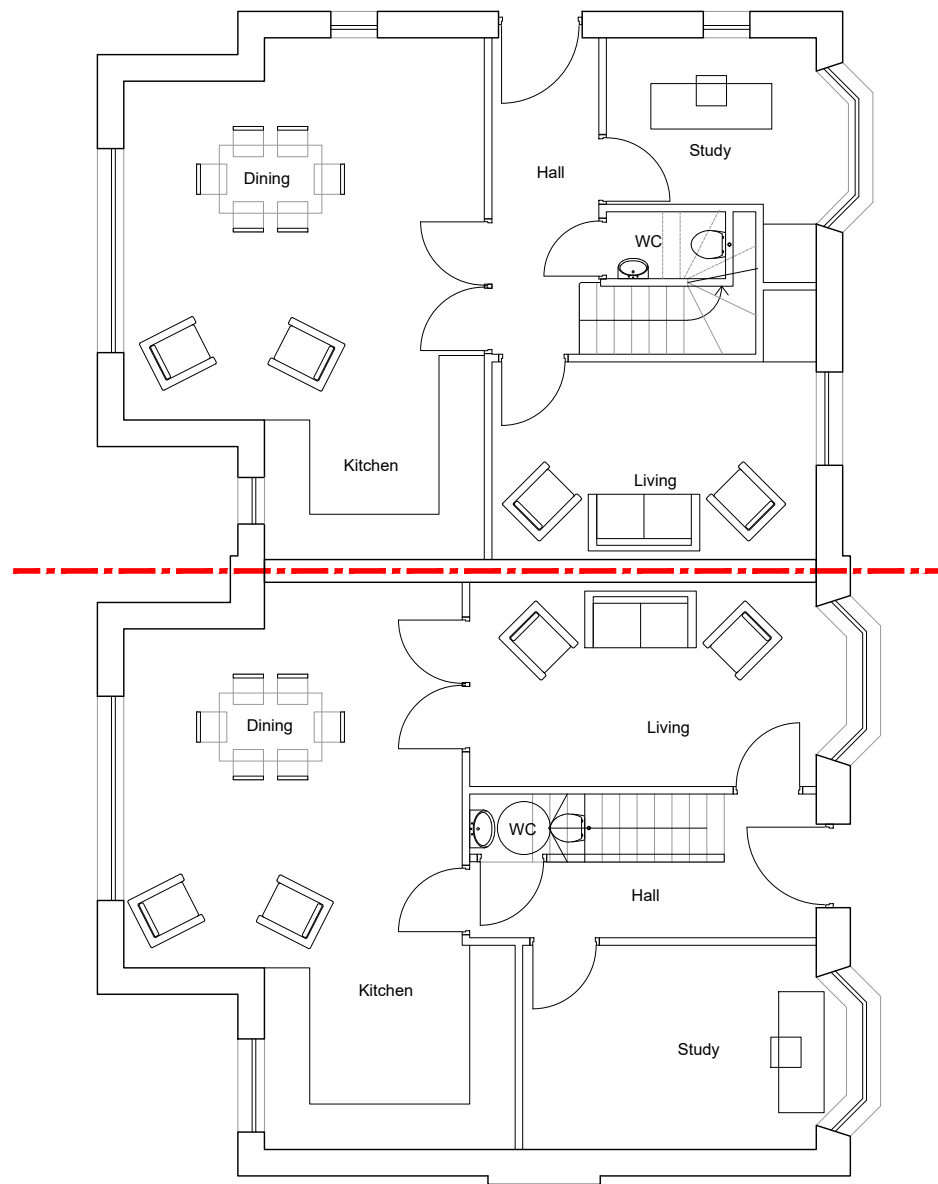

Proposed Ground Floor Plan

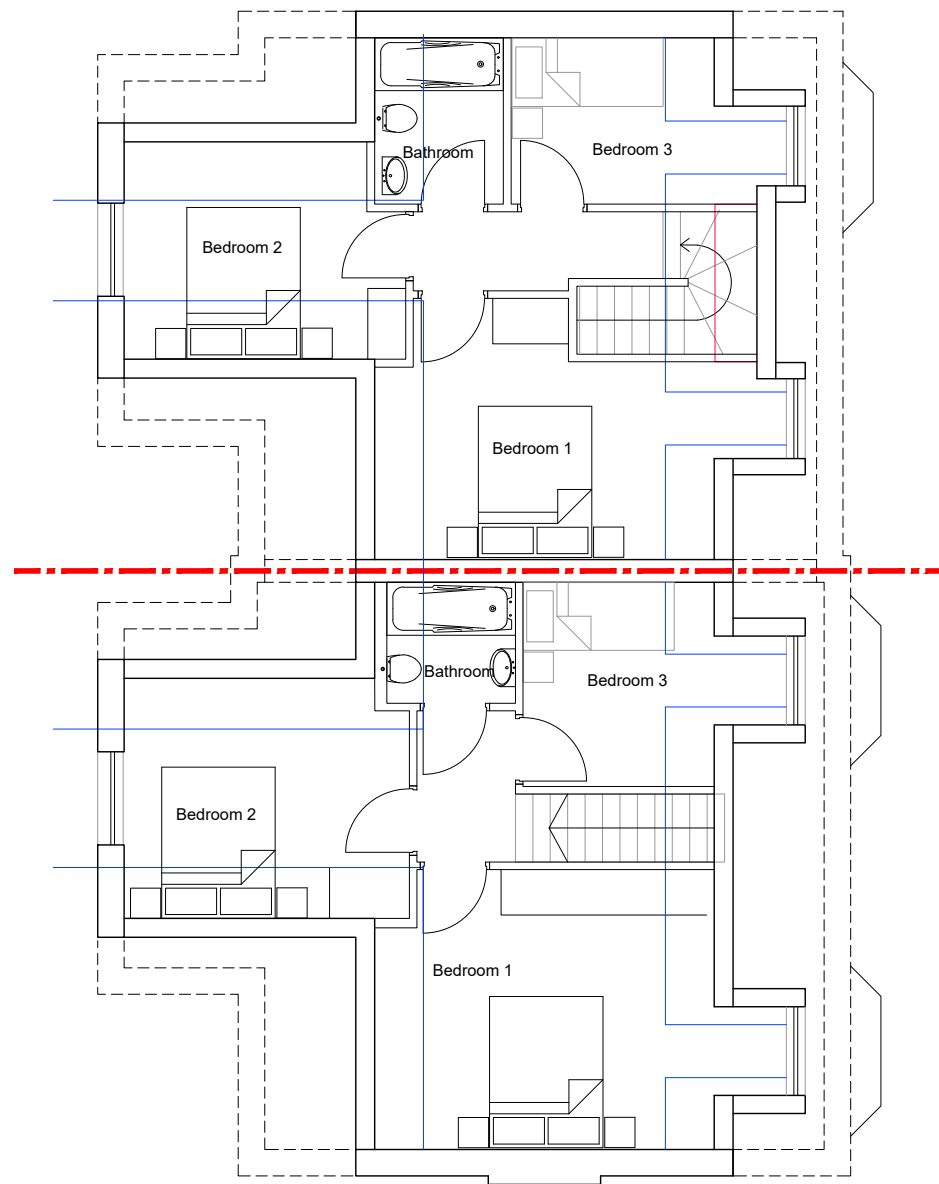

Proposed First Floor Plan

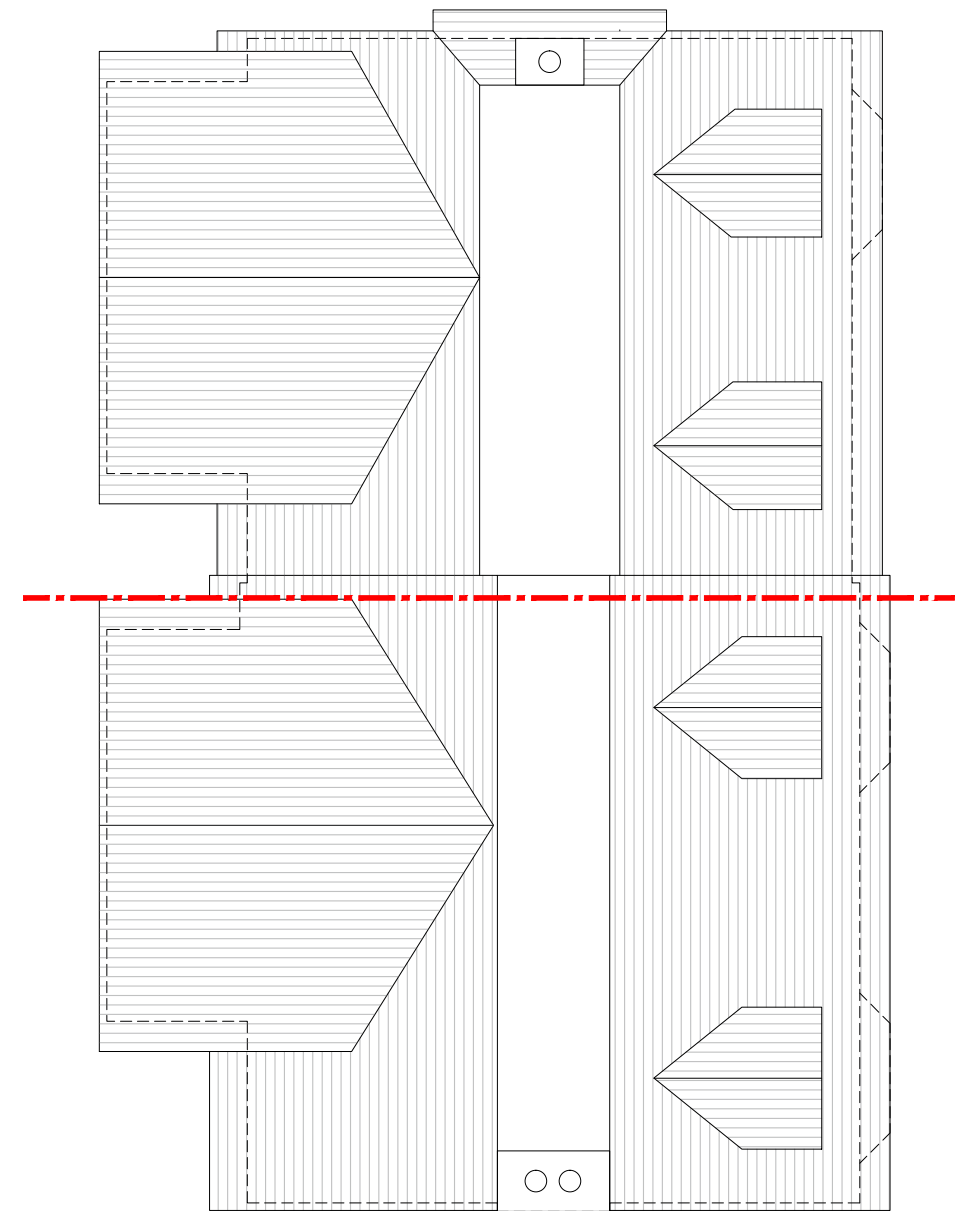

Proposed Roof Plan

**nca-architecture**

tel: 01869 226610  
 email: enquiries@nca-architecture.co.uk  
 www.nca-architecture.co.uk

7 Court Farm Barns  
 Medcroft Road  
 Tackley, OXON  
 OX5 3AL


Site Curtilage - - - - -



**Sugworth Crescent  
 Radley**

**Proposed UNITS 2 & 3  
 Floor Plans  
 190294 - A - Pr - 150**


Date: 09/08/22  
 Scale: 1:100@A3  
 Status: Preliminary  
 Drawn: JC/NC  
 Revision: D

 

**nca-architecture**

tel: 01869 226610  
 email: enquiries@nca-architecture.co.uk  
 www.nca-architecture.co.uk

7 Court Farm Barns  
 Medcroft Road  
 Tackley, OXON  
 OX5 3AL

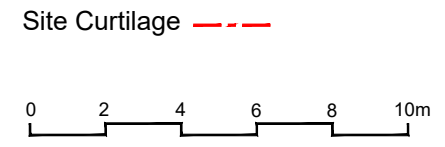

<b>Sugworth Crescent Radley</b>	Date: 09/08/22
	Scale: 1:200@A3
<b>Proposed Site Plan</b>	Status: Preliminary
<b>190294 - A - Pr - 140</b>	Drawn: JC/SH
	Revision: H