


AS

This drawing is protected by the Copyright, Designs and Patents Act 1988 (Section 47). You may only download and/or print a copy for consultation purposes. To compare a current application with previous schemes, and to check whether a development is being carried out or has been completed in accordance with the approved drawings, if you require a copy of the drawings or other material for any other purpose you will need to obtain the prior permission of the copyright owner.

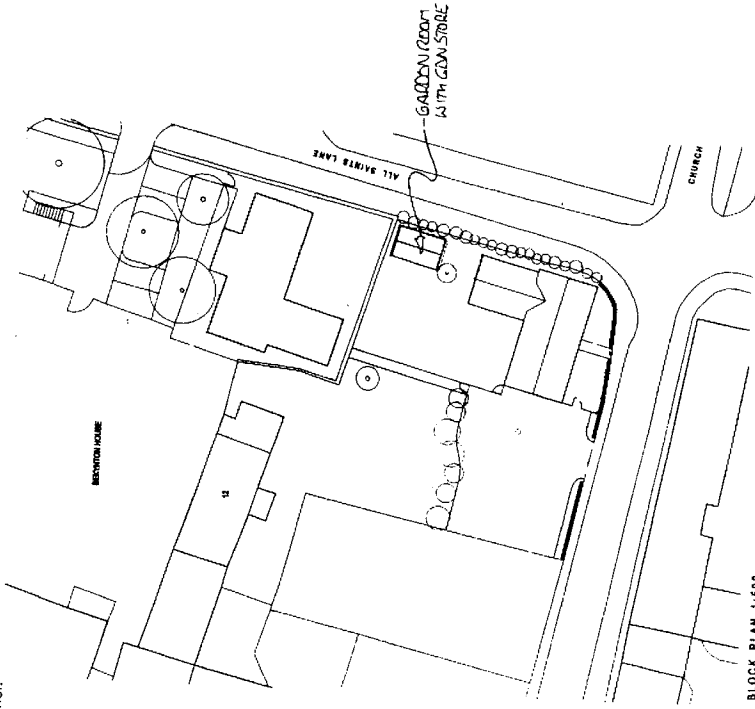


BLOCK PLAN 1:500


- 1:20 = 1.2m
- 1:50 = 3m
- 1:100 = 6m
- 1:200 = 12m
- 1:500 = 30m
- 1:1250 = 75m
- 1:2500 = 150m

DWG 1 LOCATION AND SITE PLAN

SWP/20422

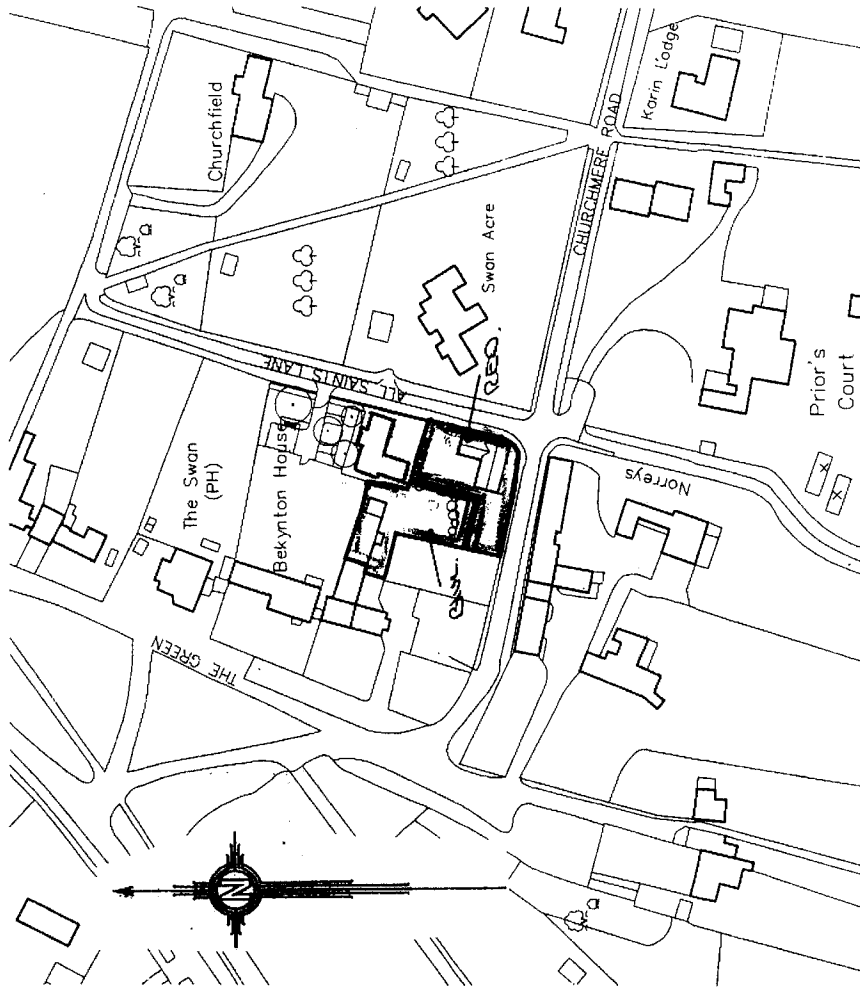






LOCATION PLAN 1:1250

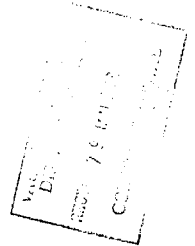


VALE OF WHITEH
DISTRICT COUN.
REC'D 31 MAR 2008
CORPORATE POST.
SERVICES 7

1:20 = 1.2m
1:50 = 5m
1:100 = 12m
1:500 = 30m
1:1250 = 75m
1:2500 = 150m

Scale 1:500
Date 31 MAR 2008
Project No. 2703-08
Drawing No. 01
Author
Checked
Approved

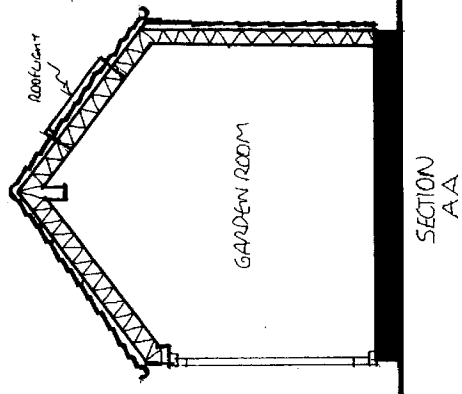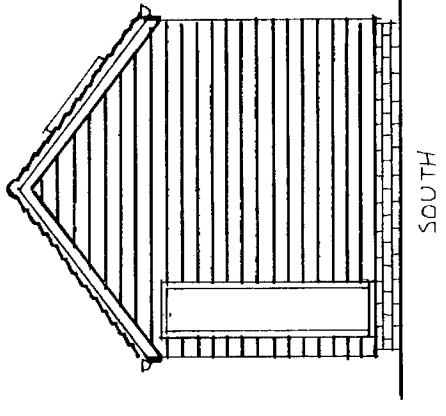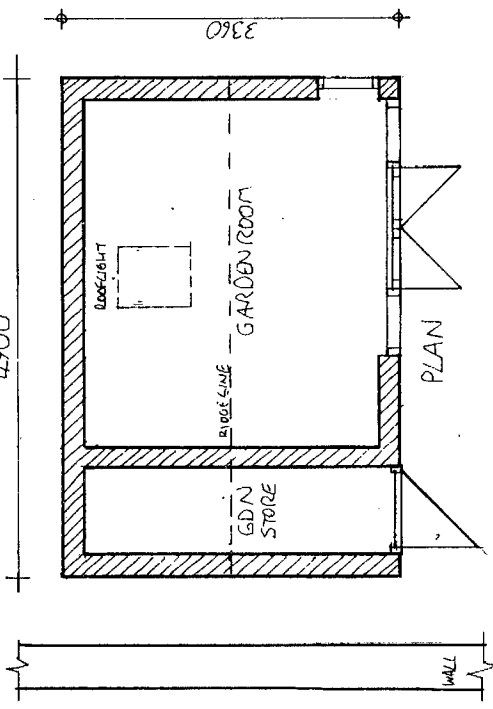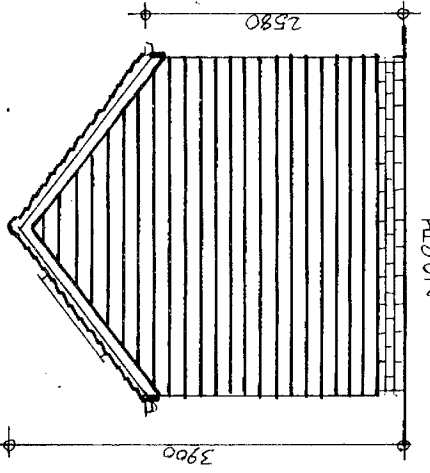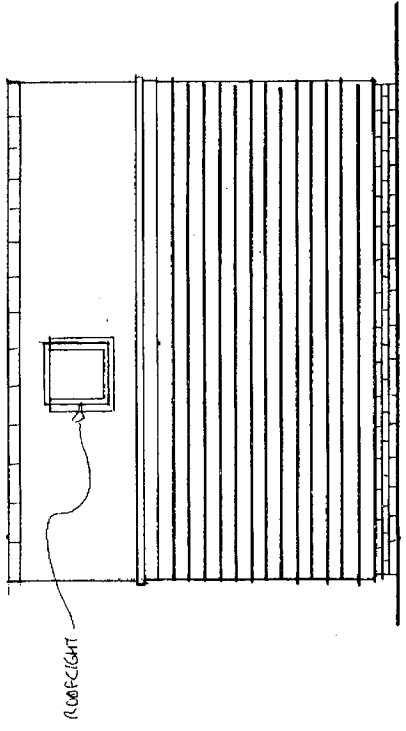

APPENDIX 1
PLAN

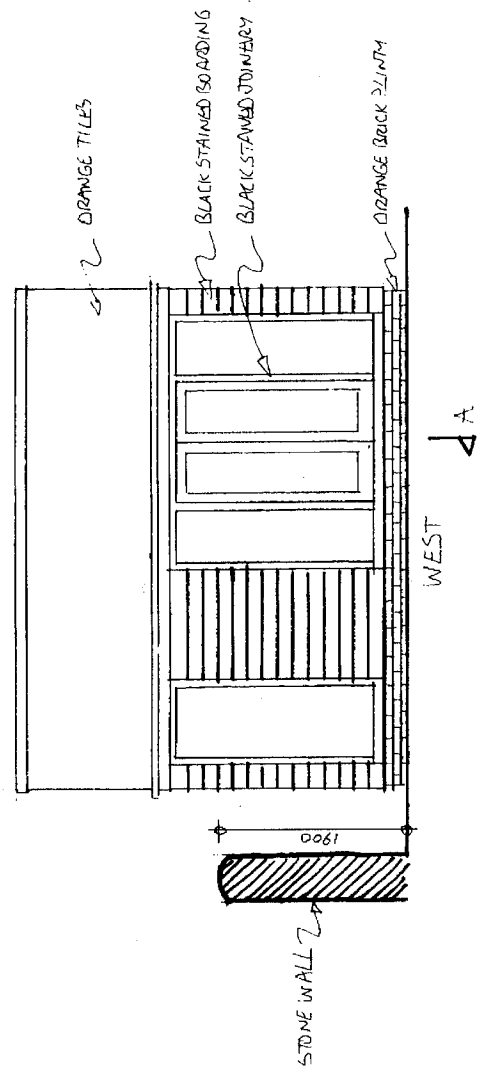

DWG 2 PLANS ELEVATION AND SECTION
AT 1:50 SCALE

ATTENDED 27-03-08 ROOFLIGHT ADDED

SUT / 200422 08 / 00150 / FUL. (A3)

APPENDIX 1