

**GENERAL NOTES**

THE INFORMATION SHOWN ON THIS DRAWING IS FOR INFORMATION ONLY AND IS NOT TO BE USED FOR ANY OTHER PURPOSE. THE INFORMATION SHOWN IS IN THE RELATION TO MARKING THE PLANNING APPLICATION. THE INFORMATION SHOWN IS FOR INFORMATION ONLY AND IS NOT TO BE USED FOR ANY OTHER PURPOSE. SUCH AS COSTING OR EXPRESSLY GIVEN BY CLIENT/ARCHITECT. 



# Appendix 2

## PLANNING

Drawings:

Notes: Drawings have been checked by the architect and are to be used only by the contractor and to his responsibility.

Job: The Plough  
 Job No: 568  
 Drawing: Existing Site Plan  
 Level: Roof  
 Scale: 1:500@A3  
 Drawing No: E005.01  
 Revision: G



- ANNOTATION KEY:**
- APPLICATION SITE
  - OUTLINE OF APPROVED PLANNING SCHEME
  - PREVIOUSLY APPROVED ACCESS (P21/V2236/FUL)

**GENERAL NOTES**

THE USE OF INFORMATION IN THIS DRAWING IS IN THE RELATION TO MAKING THE PLANNING APPLICATION. THE INFORMATION SHOWN HEREIN IS FOR INFORMATION ONLY AND IS NOT TO BE USED AS A BASIS FOR ANY OTHER PURPOSE, SUCH AS COSTING OR CONTRACTING. THE INFORMATION IS NOT TO BE USED EXPRESSLY, OR BY QUIESCENCE, IN CONNECTION WITH ANY OTHER PROJECT. THE USER OF THIS DRAWING SHALL BE RESPONSIBLE FOR OBTAINING ALL NECESSARY INFORMATION AND FOR CHECKING ALL DIMENSIONS AND FOR CHECKING ON SITE.



# Appendix 2

## PLANNING

Drawn by:

Notes:  
Do not scale from this drawing. All dimensions to be checked on site by the contractor and to be held responsibly.

Job: The Plough

Job No: 568

Drawing: Proposed Site Plan

Level: Roof

Scale: 1:500@A3

Drawing No: 005.01

Revision: J



**ANNOTATION KEY:**

- APPLICATION SITE
- OUTLINE OF APPROVED PLANNING SCHEME
- PREVIOUSLY APPROVED ACCESS P21/V2236/FUL



**GENERAL NOTES**

THE INFORMATION SHOWN IN THIS DRAWING IS FOR INFORMATION ONLY. IT IS NOT TO BE USED FOR ANY PURPOSE OTHER THAN THAT EXPRESSLY STATED BY THE ARCHITECT. THE ARCHITECT HAS NOT CONDUCTED A SURVEY AND HAS NOT BEEN ADVISED OF ANY CONDITIONS THAT MAY AFFECT THE ACCURACY OF THE INFORMATION SHOWN IN THIS DRAWING. ALL DIMENSIONS SHOULD BE CHECKED ON SITE.

# Appendix 2

## PLANNING

Drawings:

Notes: Do not scale from this drawing. All dimensions to be taken on site by the contractor and to be his responsibility.

Job: The Plough

Job No: 568

Drawing: Proposed Side Elevations

Scale: 1:100@A3

Drawing No: 016.00

Revision: B



tomgfirstwoodarchitects  
www.tomgfirstwoodarchitects.com | 01491 811111

PROPOSED MATERIAL CLADDING	
WALLS:	BRICK & TIMBER
ROOF:	TILE
WINDOWS & DOORS:	GREY / BLACK METAL
RAINWATER GOODS:	OFF-WHITE UPVC



01. PROPOSED SIDE ELEVATION (SOUTH)

UPPER RIDGE - 007.00  
MID RIDGE - 007.20  
LOWER RIDGE - 006.10  
FIRST FFL - 006.80  
GROUND FFL - 000.00



02. PROPOSED SIDE ELEVATION (NORTH)

UPPER RIDGE - 007.00  
MID RIDGE - 007.20  
LOWER RIDGE - 006.10  
FIRST FFL - 006.80  
GROUND FFL - 000.00

**GENERAL NOTES**

THE INFORMATION SHOWN IN THIS DRAWING IS FOR INFORMATION ONLY. IT IS NOT TO BE USED FOR CONSTRUCTION OR AS A BASIS FOR ANY OTHER ACTION. THE CLIENT IS RESPONSIBLE FOR CHECKING ALL DIMENSIONS AND MATERIALS AGAINST THE ORIGINAL SURVEY AND ASSET REGISTER. THE CLIENT SHOULD CHECK ON SITE.

# Appendix 2

## PLANNING

Drawings:

Notes: Do not scale from this drawing. All dimensions to be taken on site by the contractor and to his responsibility.

Job: The Plough

Job No: 568

Drawing: Proposed Front & Rear Elevations

Scale: 1:100@A3

Drawing No: 015.00

Revision: C



Tomgfirstwood Architects  
www.tomgfirstwood.com | 01924 714111

PROPOSED MATERIAL CLADDING	
WALLS:	BRICK & TIMBER
ROOF:	TILE
WINDOWS & DOORS:	GREY / BLACK METAL
RAINFALL GOODS:	OFF-WHITE UPVC



01. PROPOSED FRONT ELEVATION (WEST)


- UPPER RIDGE - 107.00
- MID RIDGE - 107.28
- LOWER RIDGE - 106.18
- FIRST FFL - 103.43
- GROUND FFL - 100.00



02. PROPOSED REAR ELEVATION (EAST)

- UPPER RIDGE - 107.00
- MID RIDGE - 107.28
- LOWER RIDGE - 106.13
- FIRST FFL - 103.43
- GROUND FFL - 100.00

# Appendix 2

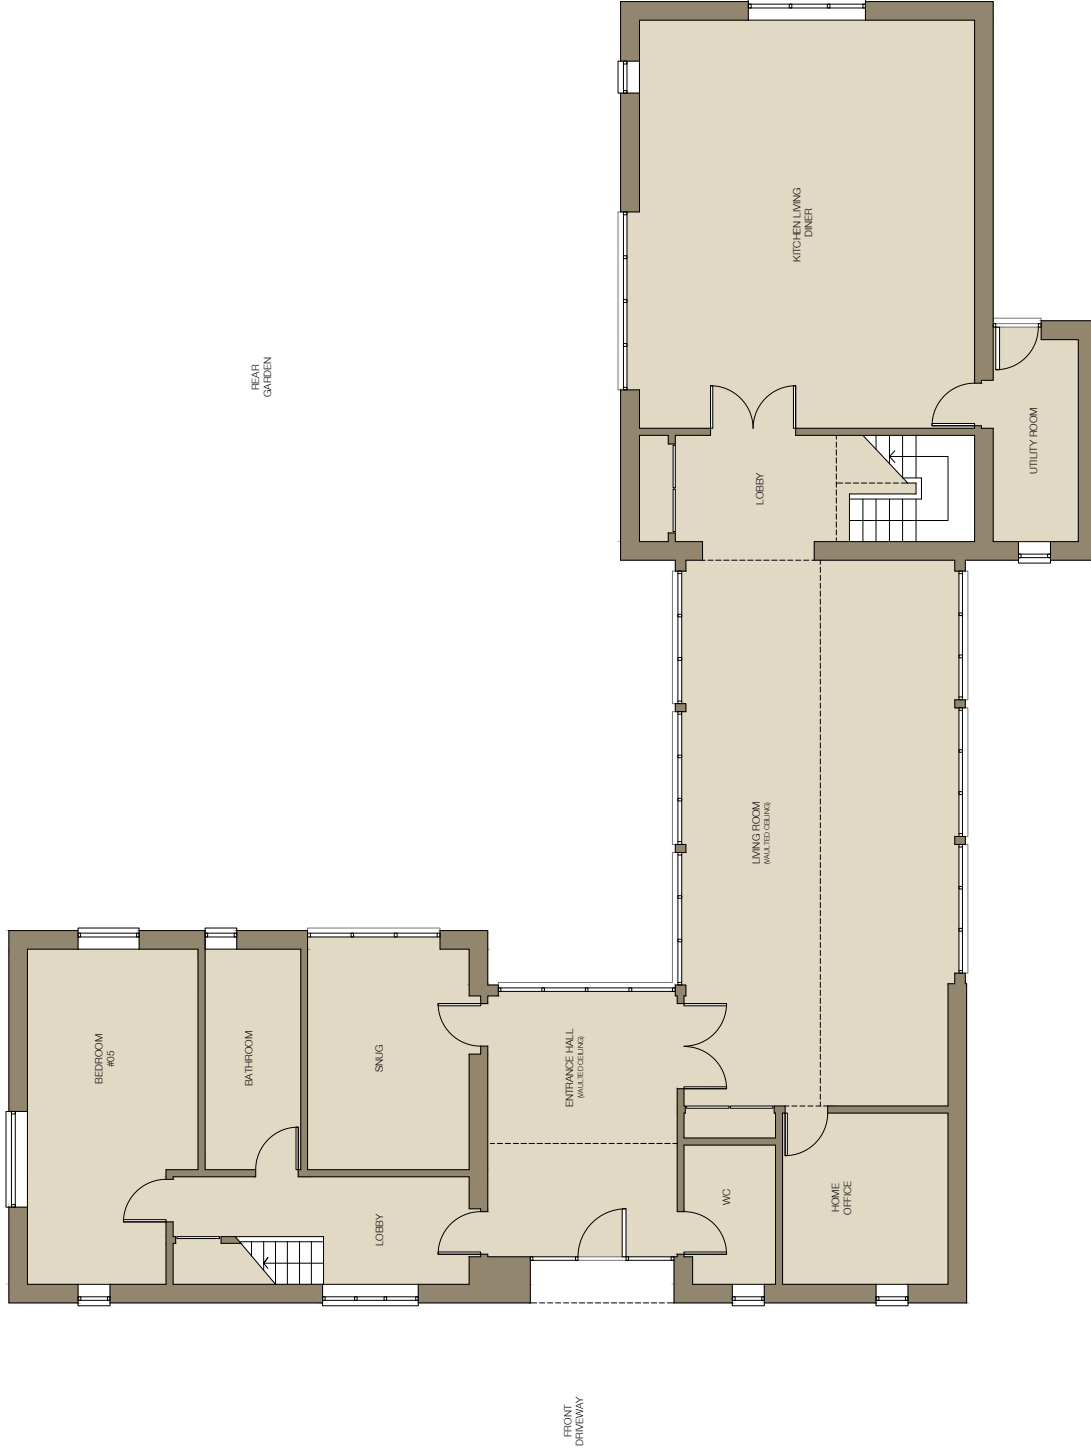

## PLANNING

### GENERAL NOTES


THE USE OF INFORMATION IN THIS PLAN IS IN THE DISCRETION OF THE ARCHITECT. THE INFORMATION IS FOR INFORMATION ONLY AND SHOULD NOT BE USED FOR ANY OTHER PURPOSES. SUCH AS CONSTRUCTION, CONTRACTS, OR ASSESSMENT OF WALL AND FLOOR LOADS WITH THE CLIENT. A SURVEYOR SHOULD BE CHECKED ON SITE.



Job: The Plough  
 Job No: 568  
 Drawing: Proposed Floor Plan  
 Level: Ground  
 Scale: 1:100@A3  
 Drawing No: 010.01  
 Revision: B




# Appendix 2

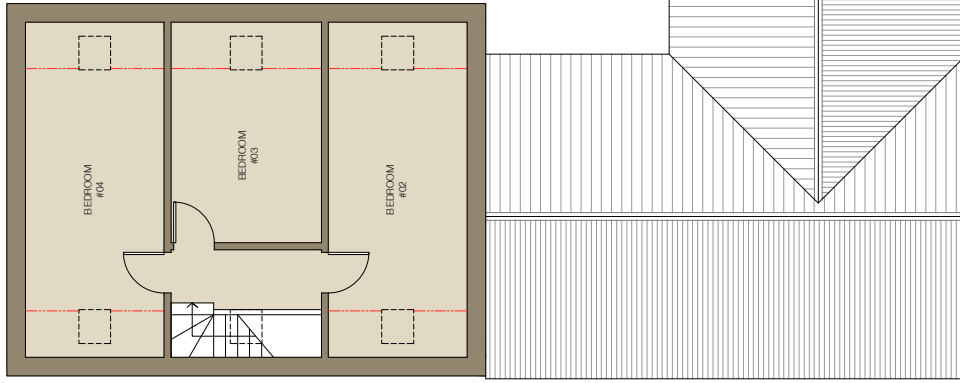

**HEADROOM NOTES:**

DASHED RED LINE DENOTES APPROX HEADROOM AT 1.8m  
 PERIMETER EAVES WALLS SHOWN AT APPROX HEIGHT OF 0.9m

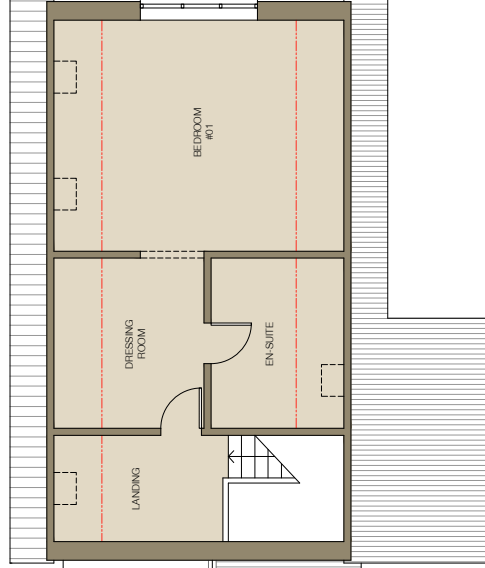

## PLANNING

**GENERAL NOTES**

THE USE OF INFORMATION IN THIS PLAN IS IN THE SOLE DISCRETION OF THE ARCHITECT. THE INFORMATION SHOWN SHOULD NOT BE USED FOR ANY OTHER PURPOSES, SUCH AS OBTAINING COST ESTIMATES OR WALL AND FINISH SCHEDULES. THE CLIENT IS RESPONSIBLE FOR VERIFYING ALL WALL AND FINISH SCHEDULES WITH THE CLIENT. A SPECIALIST MEASUREMENT SHOULD BE CHECKED ON SITE.



Job: The Plough  
 Job No: 568  
 Drawing: Proposed Floor Plan  
 Level: First  
 Scale: 1:100@A3  
 Drawing No: 011.01  
 Revision: B

