


APPENDIX 1

Appendix 1 - Site plan A

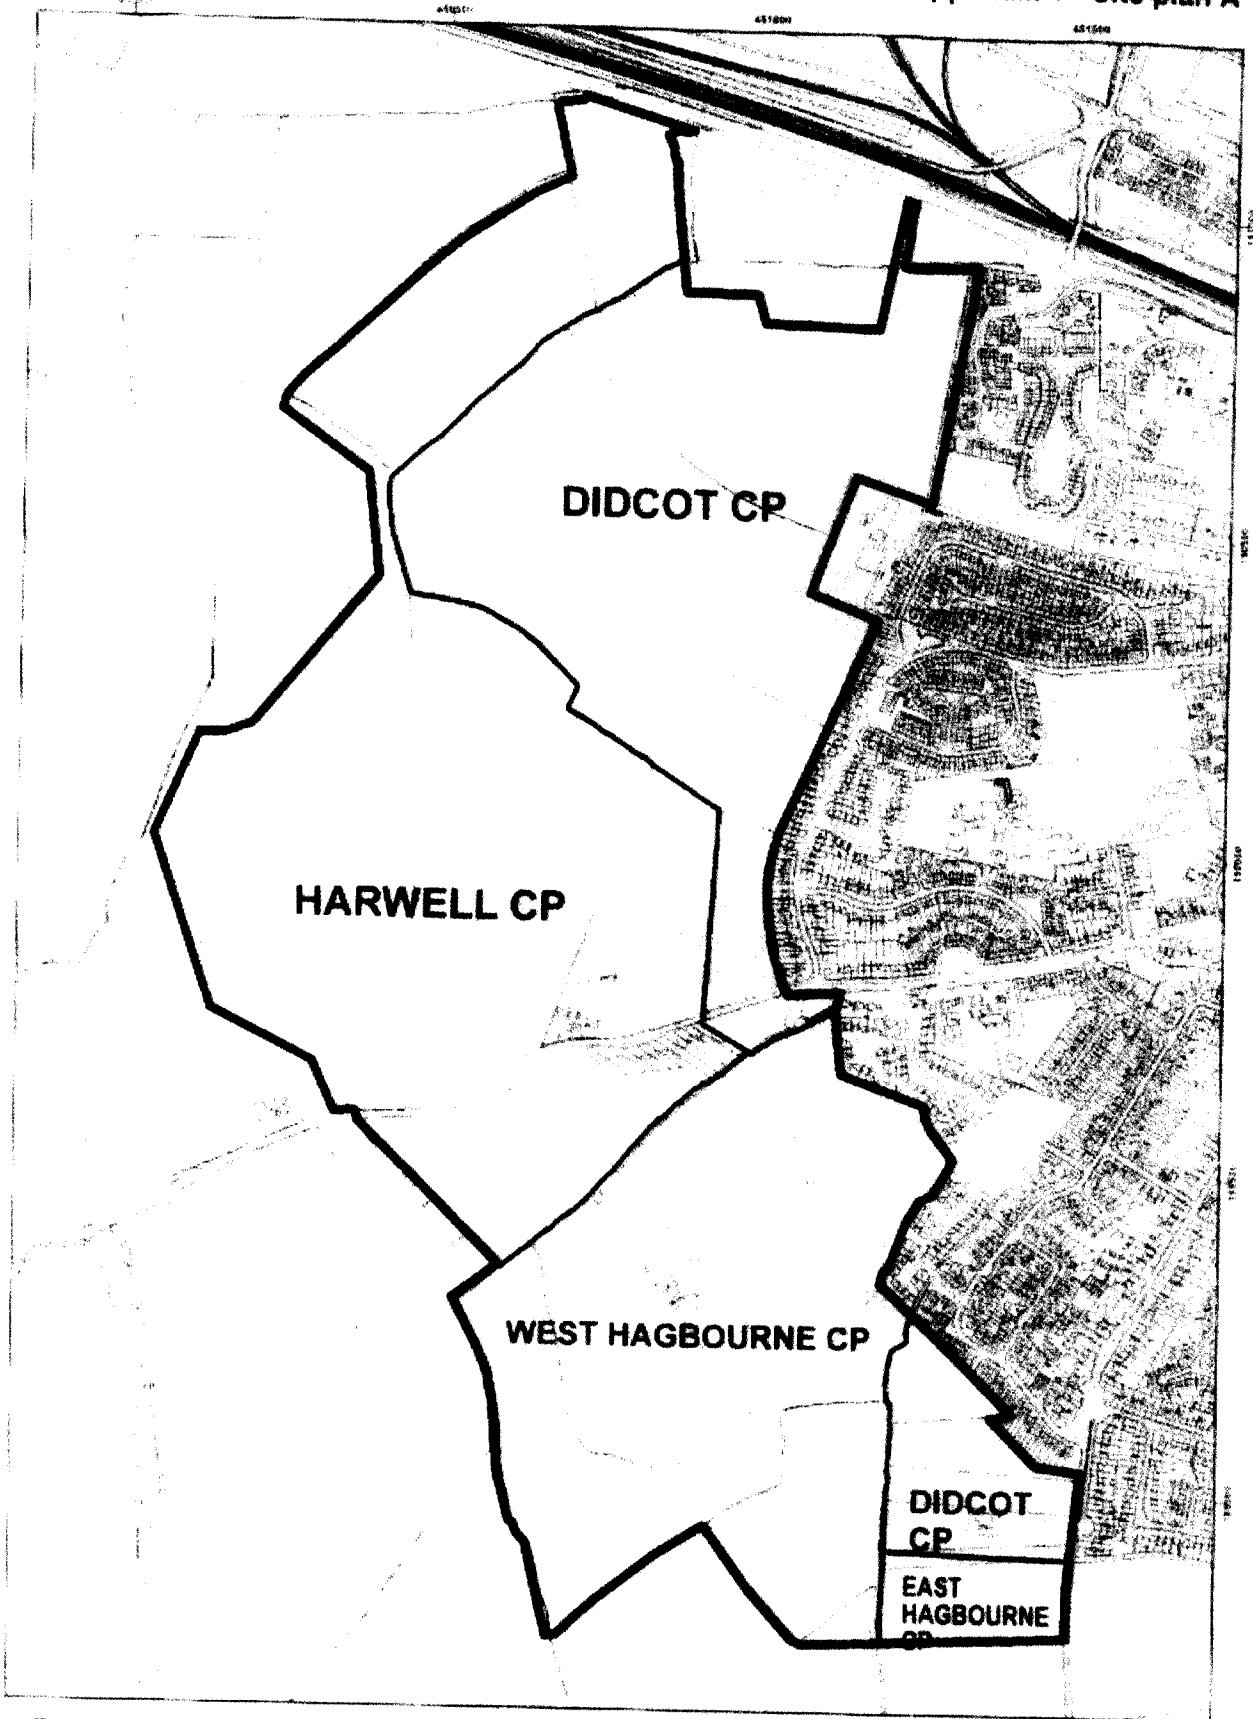

0 100 200 300 400 500 Meters

Scale 1:50,000 (1:50,000)




Application Site



Parish boundary

Didcot West MDA

Appendix 1 - Site plan B

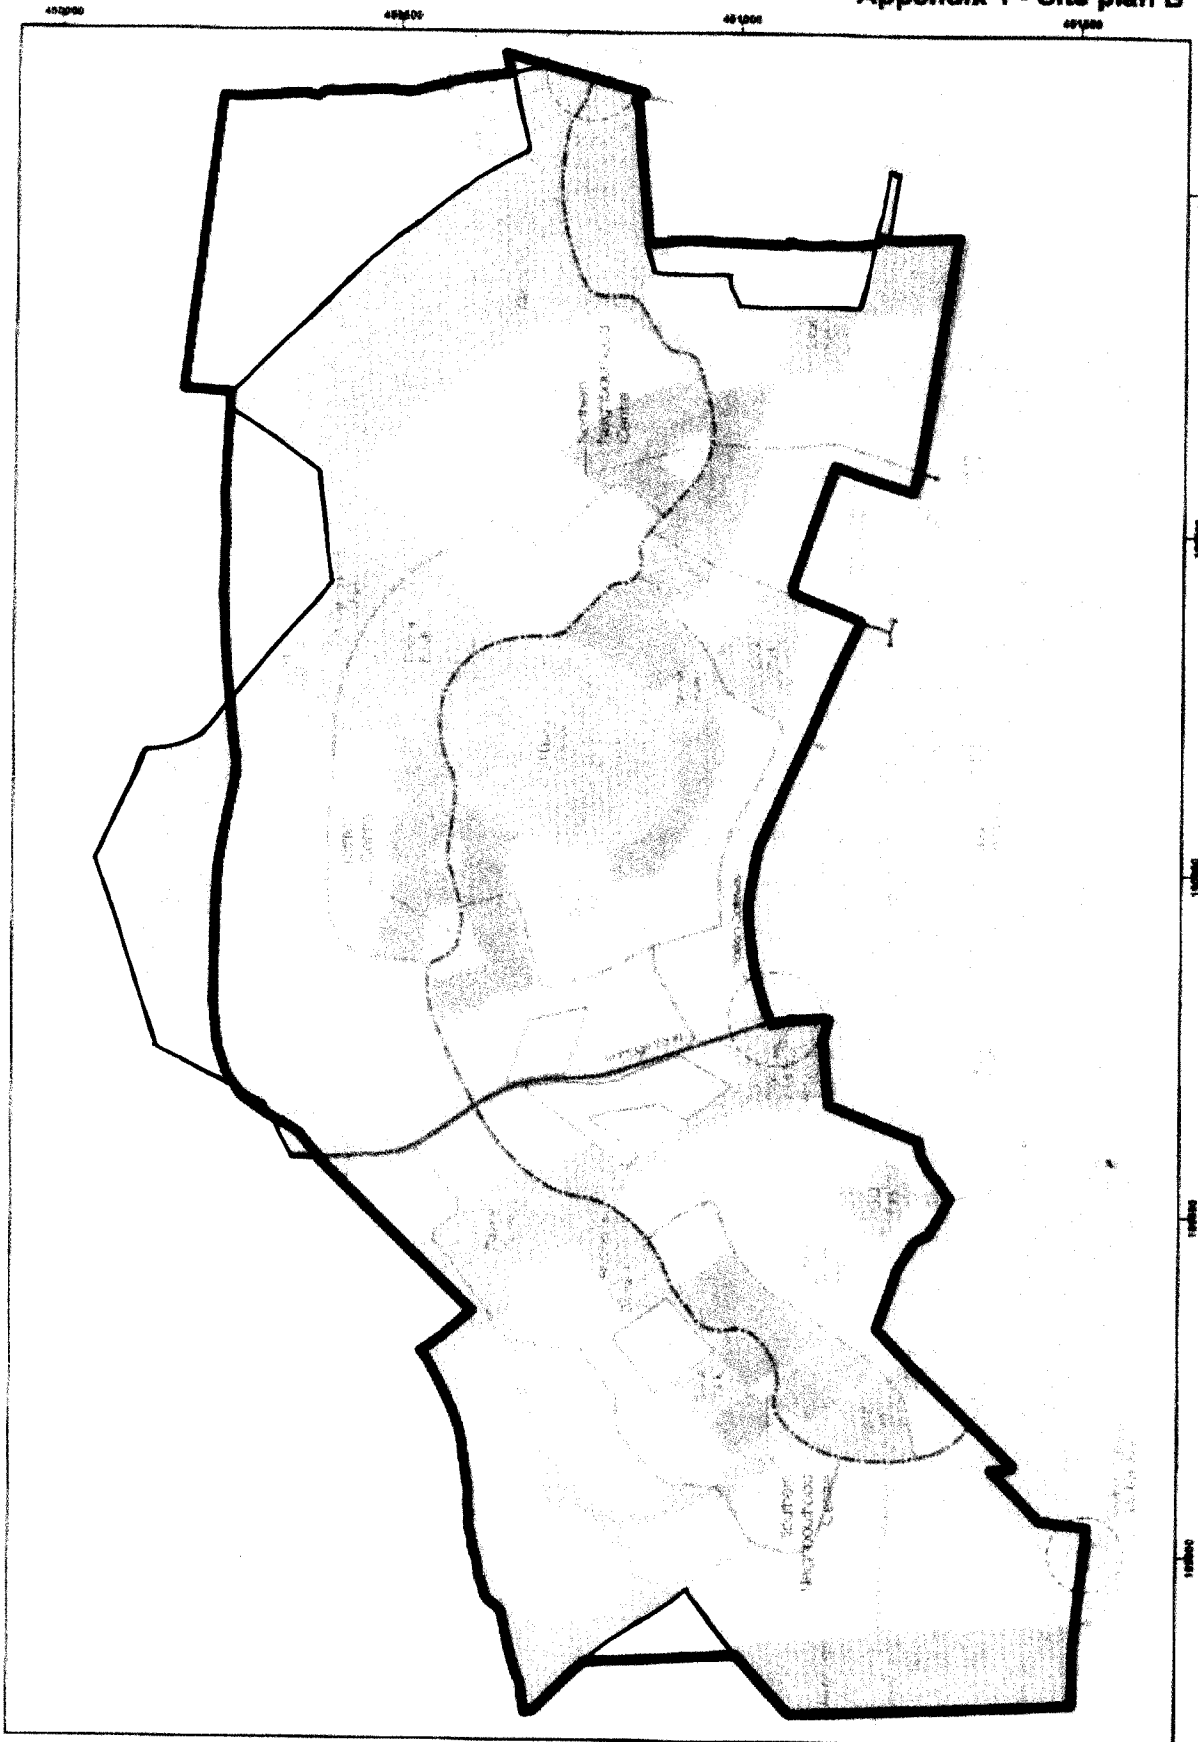

© Crown copyright. All rights reserved



Local Plan Policy Area



Application Site

Development framework