


33 Wallingford Street
Wantage
Oxon
OX12 8AU

APPENDIX 1

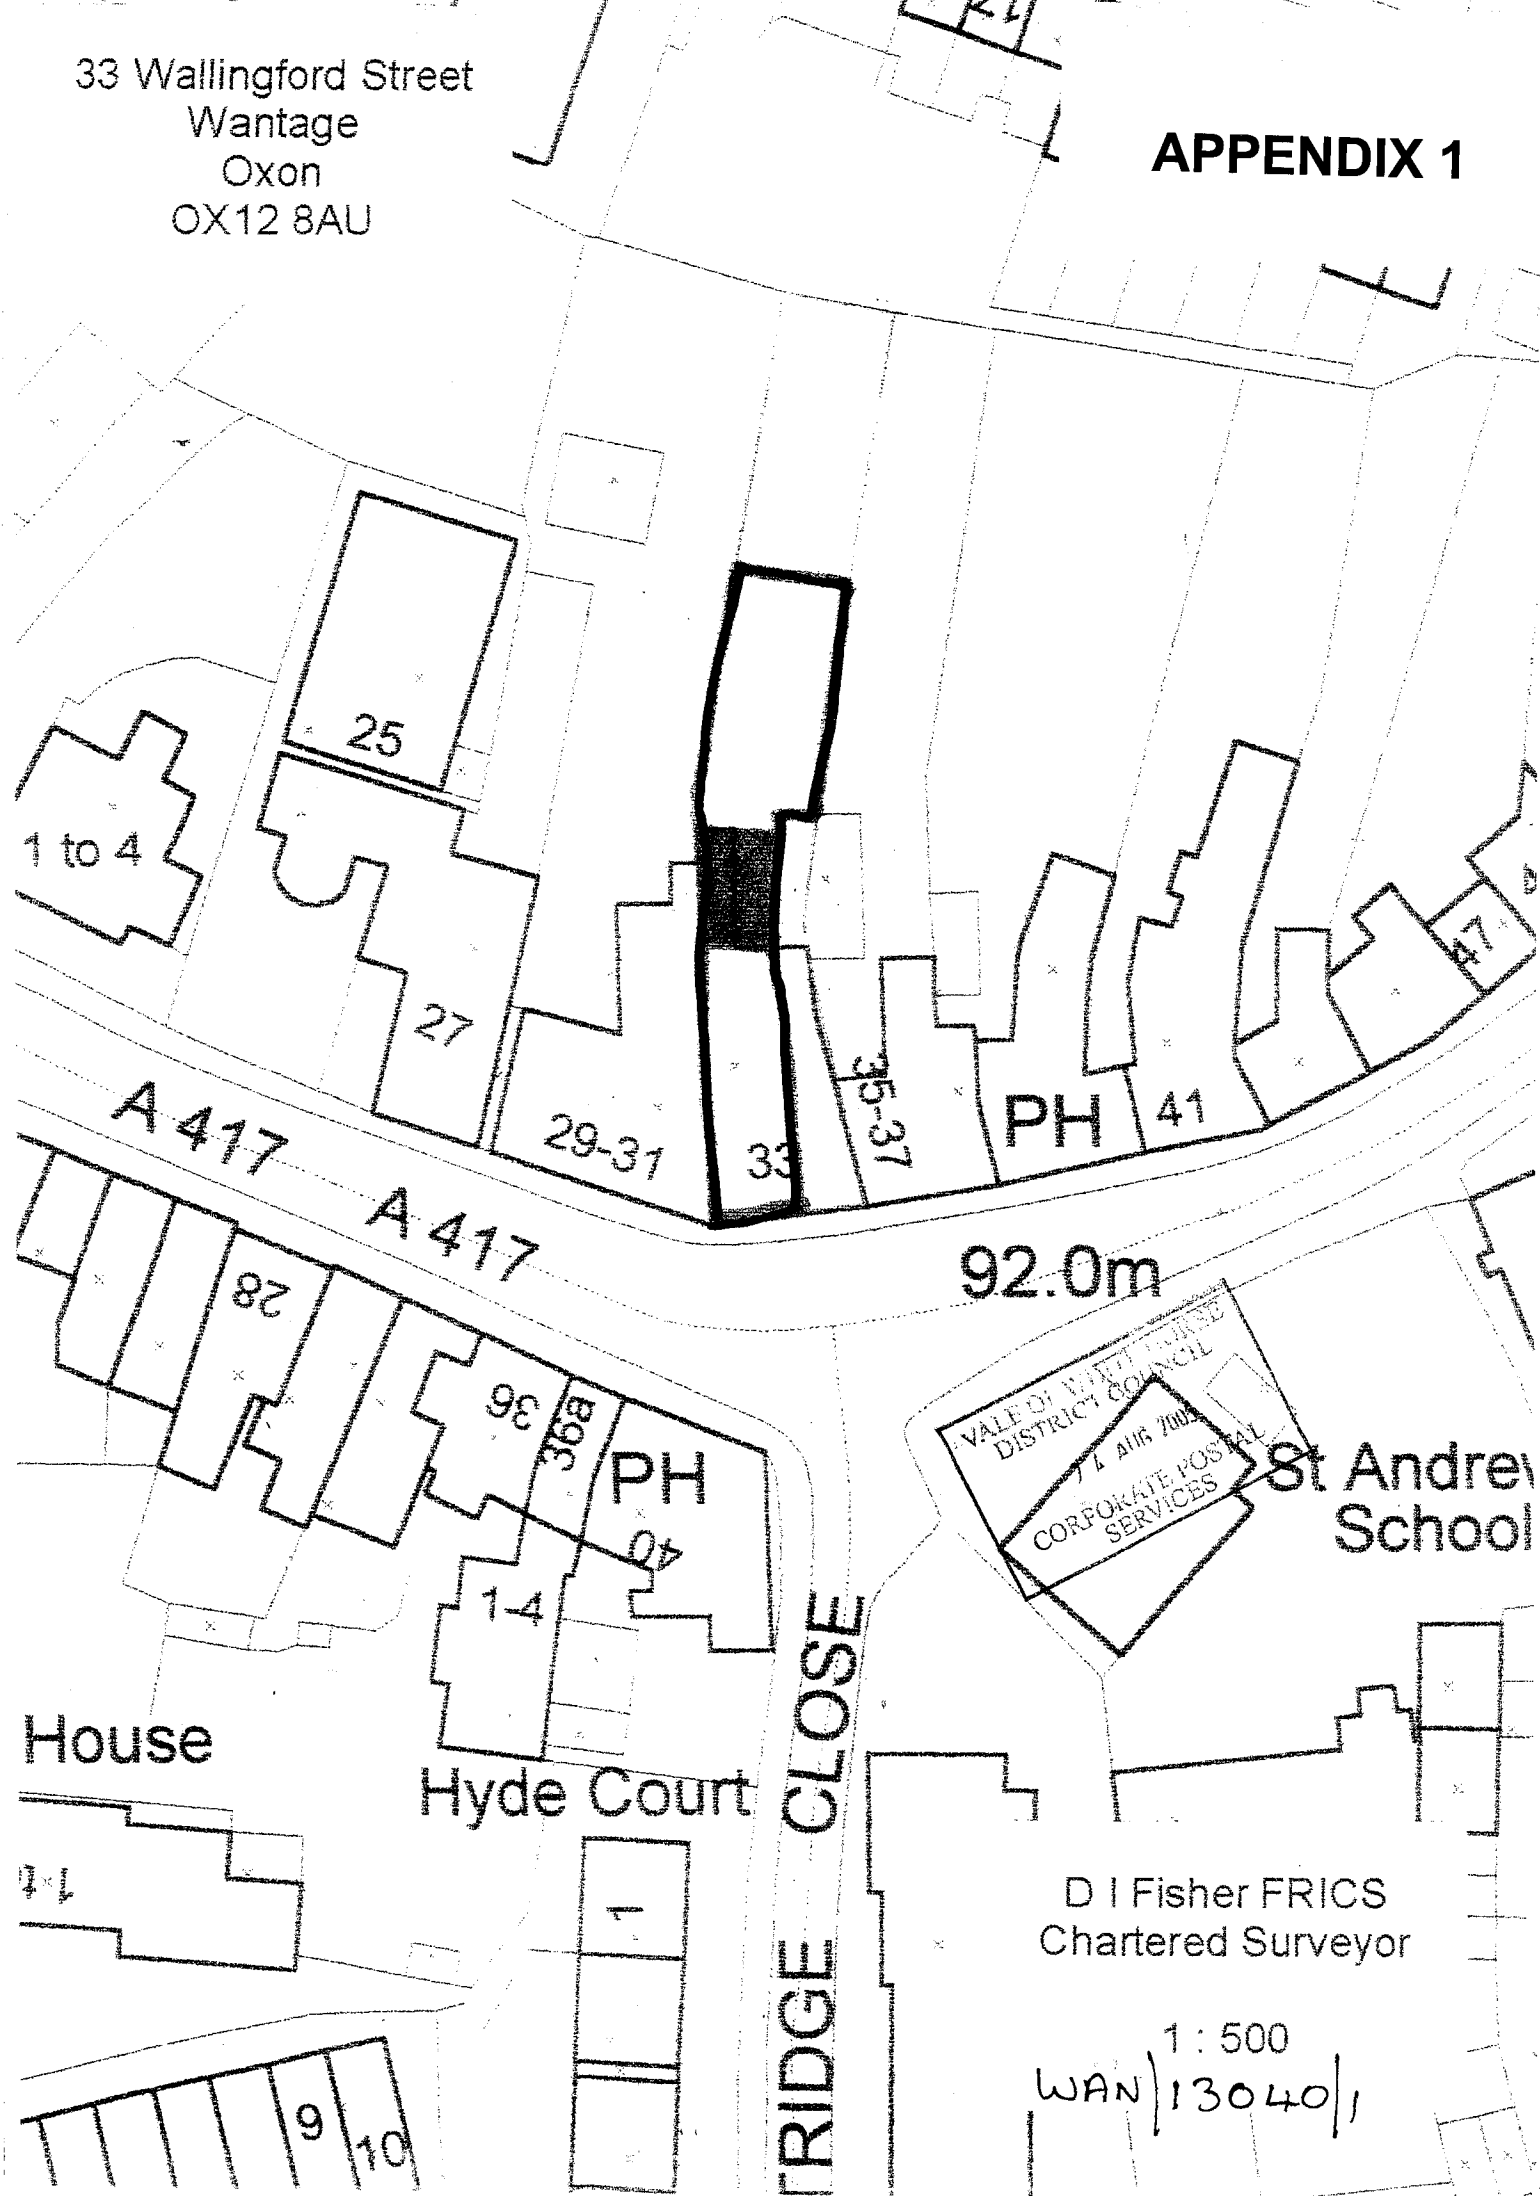

92.0m

VALE OF WANTAGE DISTRICT COUNCIL
74 A116 7000
CORPORATE POSTAL SERVICES

St Andrew School


Hyde Court

TRIDGE CLOSE

D I Fisher FRICS
Chartered Surveyor

1:500
WAN 13040/1

33 Wallingford Street
Wantage
OX12 8AU

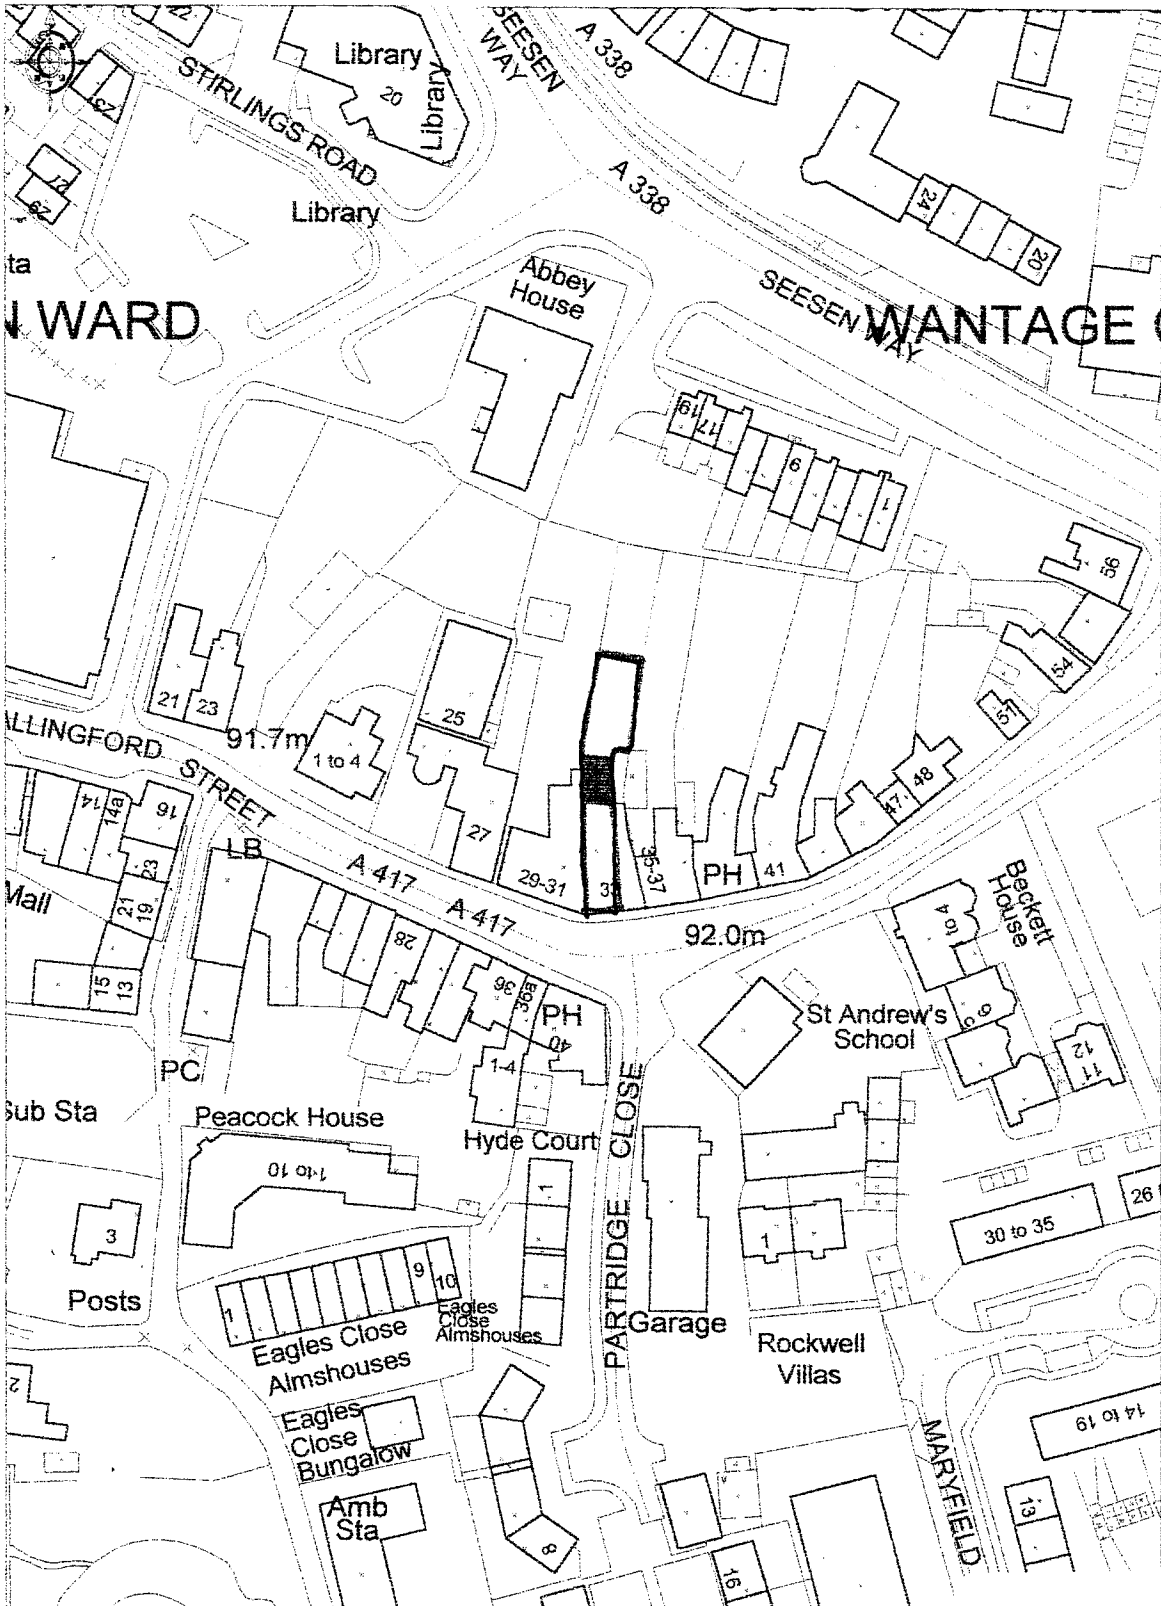

Ordnance Survey

© Crown Copyright. All rights reserved. Licence number 100020449. Plotted Scale - 1:1250

D I Fisher FRICS
Chartered Surveyor

APPENDIX 1

WAN | 13060 | 1

APPENDIX 1

Notes:
DO NOT SCALE. All dimensions must be checked/verified on site.

Date	Revisions

D I Fisher FRICS
Chartered Building Surveyor
47 Priory Orchard
Wantage
Oxon
OX12 9EL
Phone 01235 767775




Client: Mrs J Hanakry
Job Title: PROPOSED CONVERSION TO PROVIDE FLATS ACCOMMODATION
33 WALLINGFORD STREET WANTAGE OXON

Drawing Title: ELEVATIONS

Scale: 1:50
Date: 17 Aug 2005
Drawn by: [Signature]


Draw. No. 205-004.1.3
Rev. []

© copyright. Rev. 1. 4/11/05

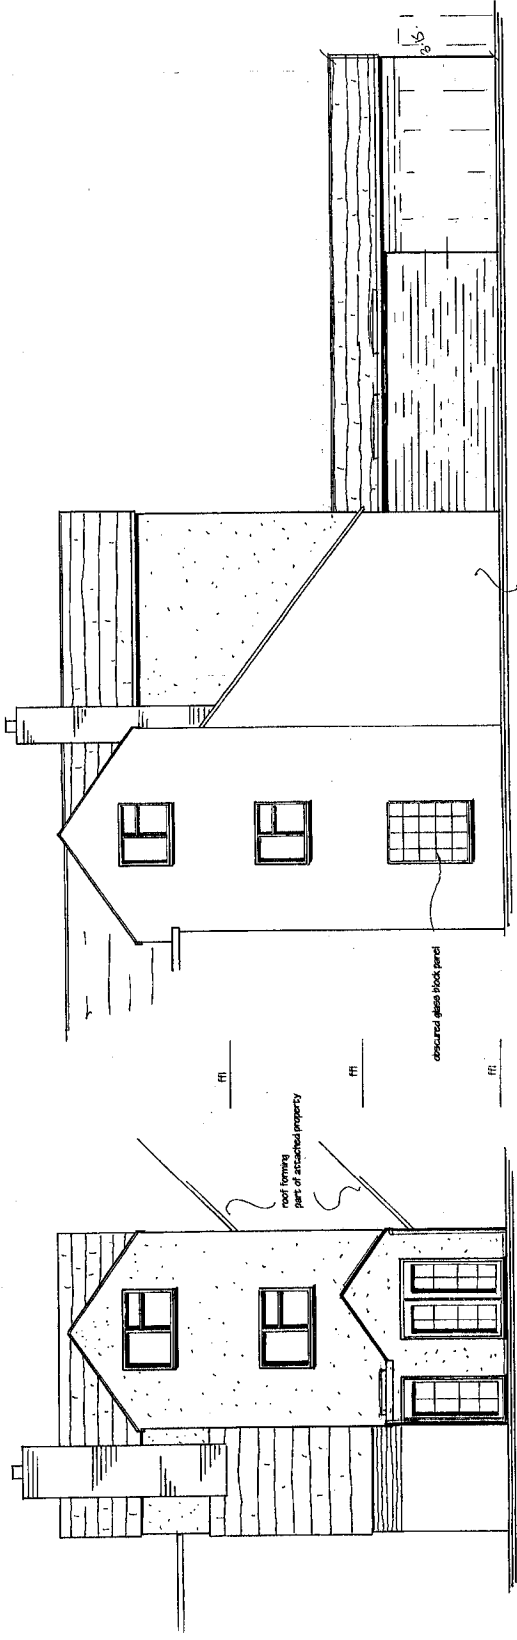

SIDE ELEVATION AS PROPOSED

REAR ELEVATION AS PROPOSED

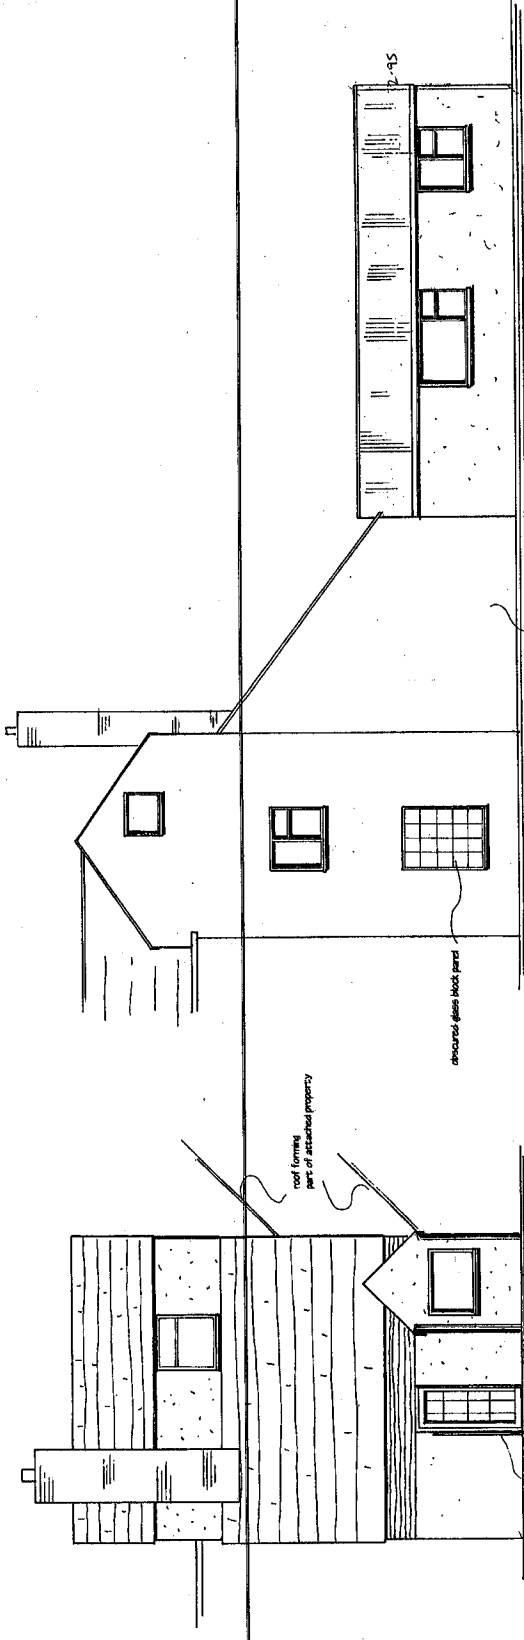

SIDE ELEVATION AS EXISTING

REAR ELEVATION AS EXISTING

WAN | 3040 |

Notes:
DO NOT SCALE. All dimensions must be checked/verified on site.

Date	Revisions

D I Fisher FRICS
Chartered Building Surveyor
47 Priory Orchard
Wantage
Oxon
OX12 9EL
RICS
Phone 01235 767775




Client: Mrs J Hamaby
Job Title: VALUATION DISTRICT COUNCIL CORPORATE SERVICES
PROPOSED CONVERSION TO PROVIDE FLATS ACCOMMODATION 33 WALLINGFORD STREET WANTAGE

Drawing Title: PLANS AS PROPOSED

Scale: 1:50
Date: 17 Aug 2005
Drawn by: [Signature]




Dwg. No.: 2005-004-1.2
Rev.:

APPENDIX 1

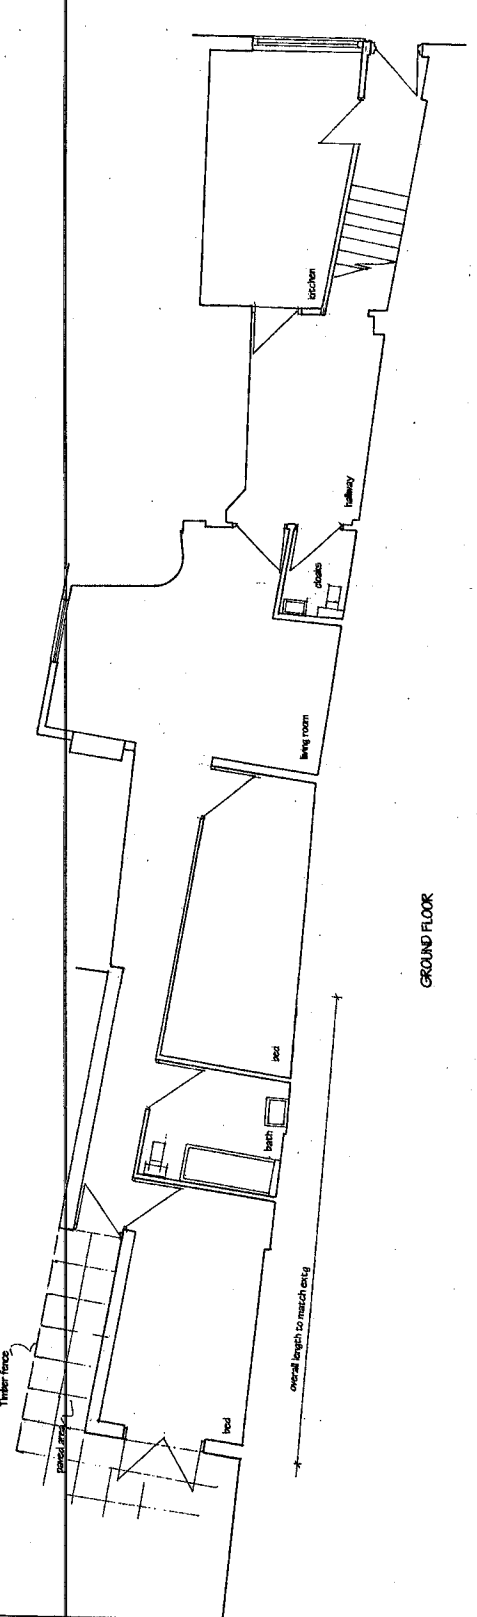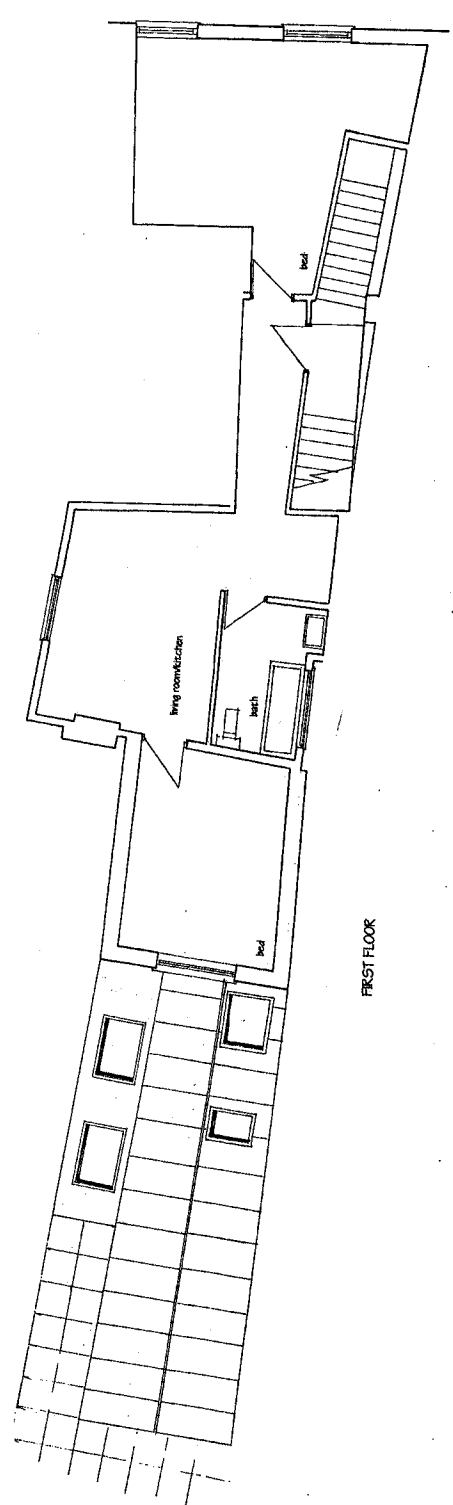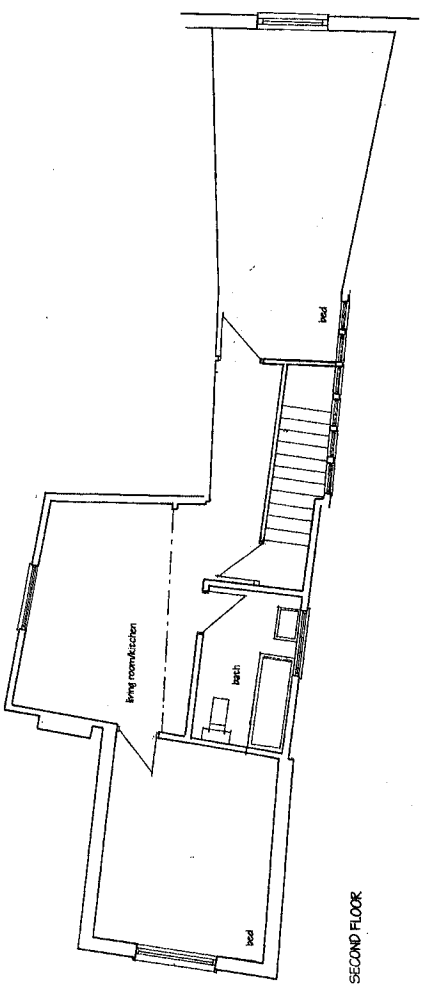

WAP/13040/1

APPENDIX 1

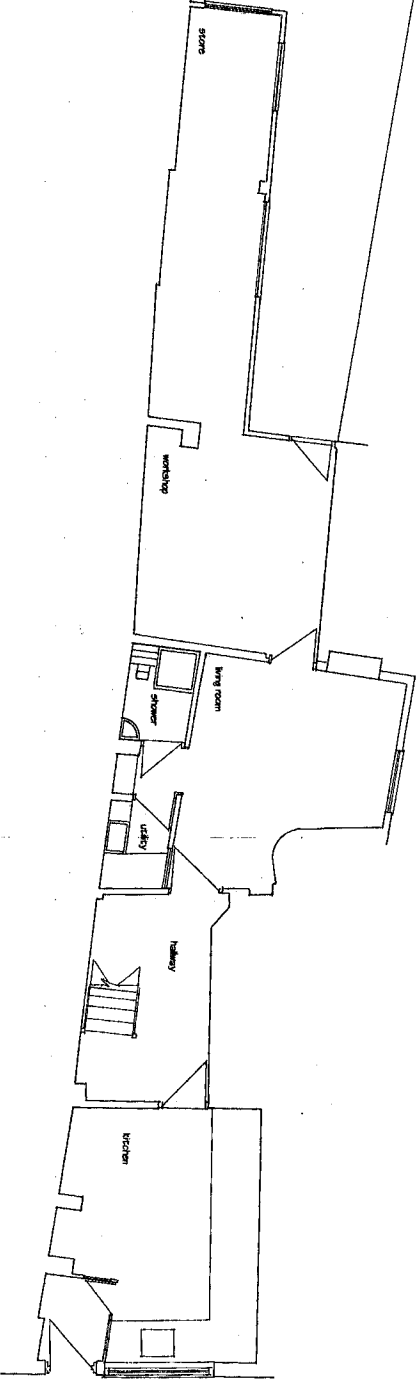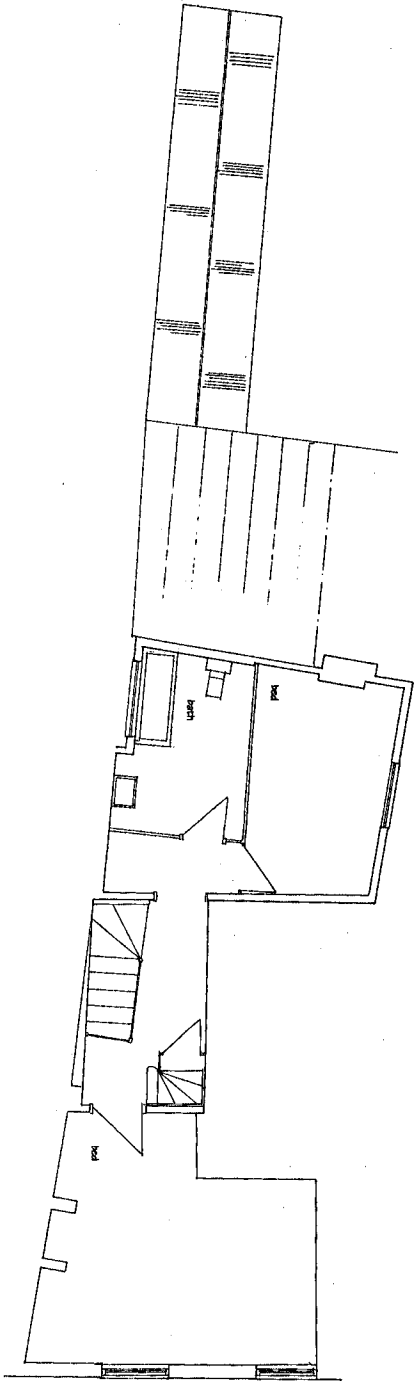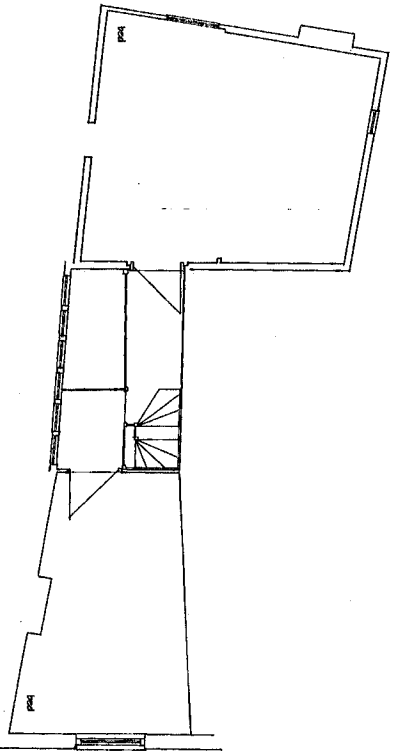

MAN 1304011

Date	Revisions

D I Fisher FRICS
Chartered Building Surveyor
47 Priory Orchard
Wantage
Oxon
OX12 9EL
RICS
Phone 01235 767775

Client: Mrs J Hendry
Job Title: PROPOSED CONVERSION TO FIVE FLATS ACCOMMODATING 35 WAINFORD STREET WANTAGE OXON
DRAWING TITLE: PLANS AS EXISTING
DATE: 23 MAY 2005
SCALE: 1:50
DIP No: 205-004 L.1

Drawing Title: PLANS AS EXISTING

Scale: 1:50
Date: 23 May 2005
Drawn by: [Signature]

DIP No: 205-004 L.1
Rev: [Blank]