





1:20 = 1.2m  
 1:50 = 3m  
 1:100 = 6m  
 1:200 = 12m  
 1:500 = 30m  
 1:1250 = 75m  
 1:2500 = 150m

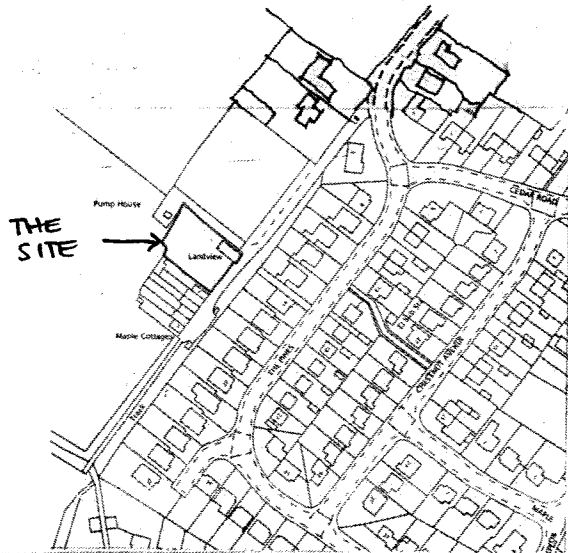

**LOCATION PLAN 1 : 2500**

© CROWN COPYRIGHT  
 ALL RIGHTS RESERVED  
 LICENCE NUMBER 100007102

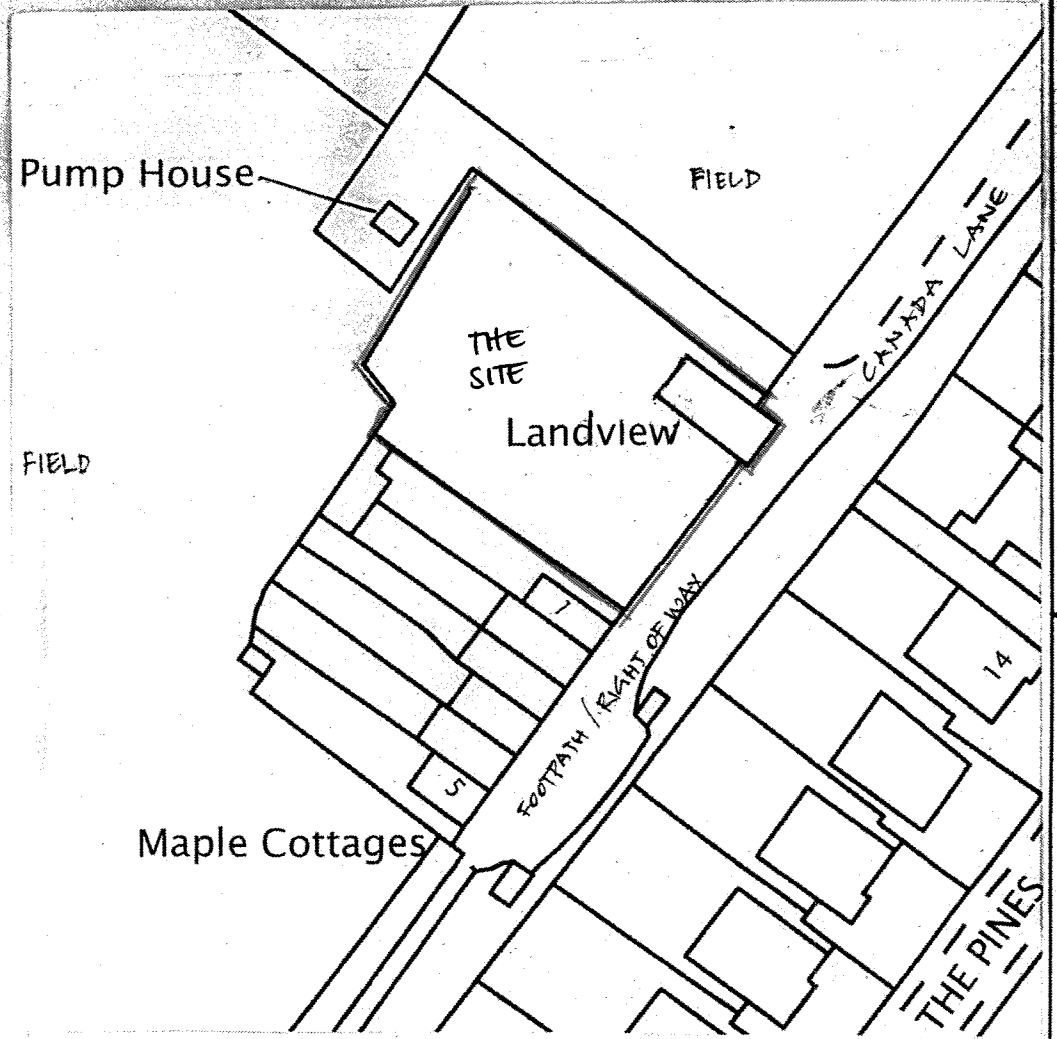

**BLOCK PLAN 1 : 500**

Vale of White Horse

10 NOV 2010

GFA/670/1

Client District Council  
**STEWART**


Scale 1:2500  
 Date 1:500  
 Drawn 10/10

Drawing title  
**LOCATION PLAN  
 BLOCK PLAN**


Job title  
**LANDVIEW**

**10500 01**

DENNIS COX  
 ARCHITECT  
 20 GLOUCESTER STREET  
 FARMINGTON  
 OXFORDSHIRE OX7 7HY  
 TEL/FAX 01367 241006

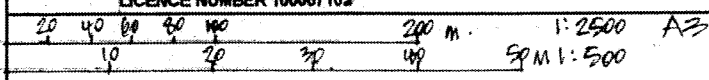

Appendix 1

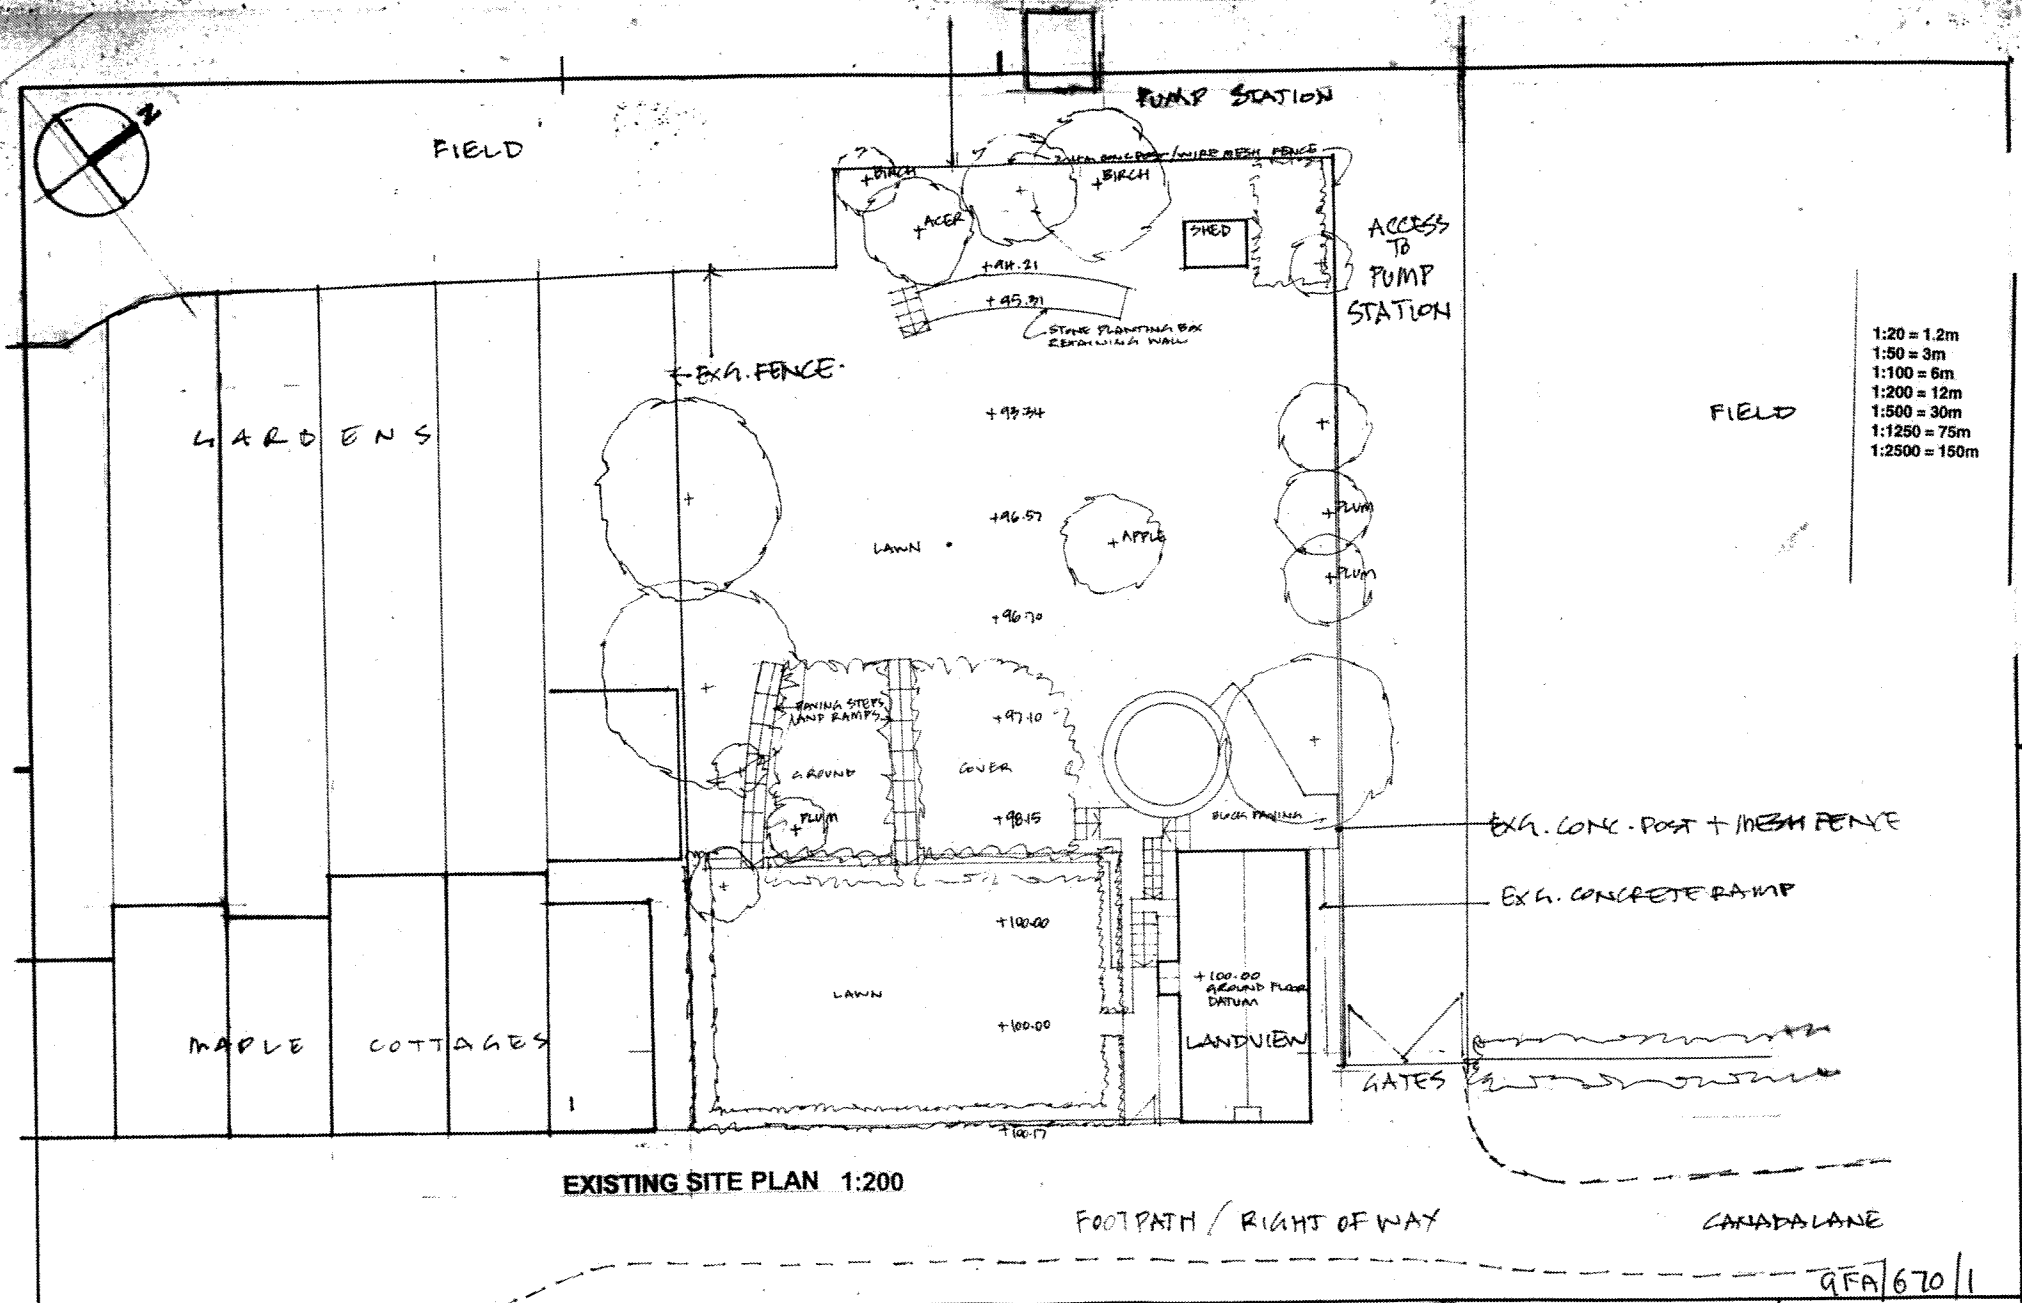

1:20 = 1.2m  
 1:50 = 3m  
 1:100 = 6m  
 1:200 = 12m  
 1:500 = 30m  
 1:1250 = 75m  
 1:2500 = 150m

EXISTING SITE PLAN 1:200

FOOTPATH / RIGHT OF WAY

CANADALANE

QFA/670/1

12345 10 M 1:200 A3


DENNIS COX ARCHITECT  
 20 GLOUCESTER STREET FARRINGDON  
 OXFORDSHIRE SN7 7HY  
 TEL/FAX 01367 241006

Vale of White Horse  
 10 NOV 2010  
 District Council

Client STEWART  
 Job title LANDVIEW

Scale 1:200  
 Date 10/10  
 Drawn

Drawing title EXISTING SITE PLAN  
 10500 02

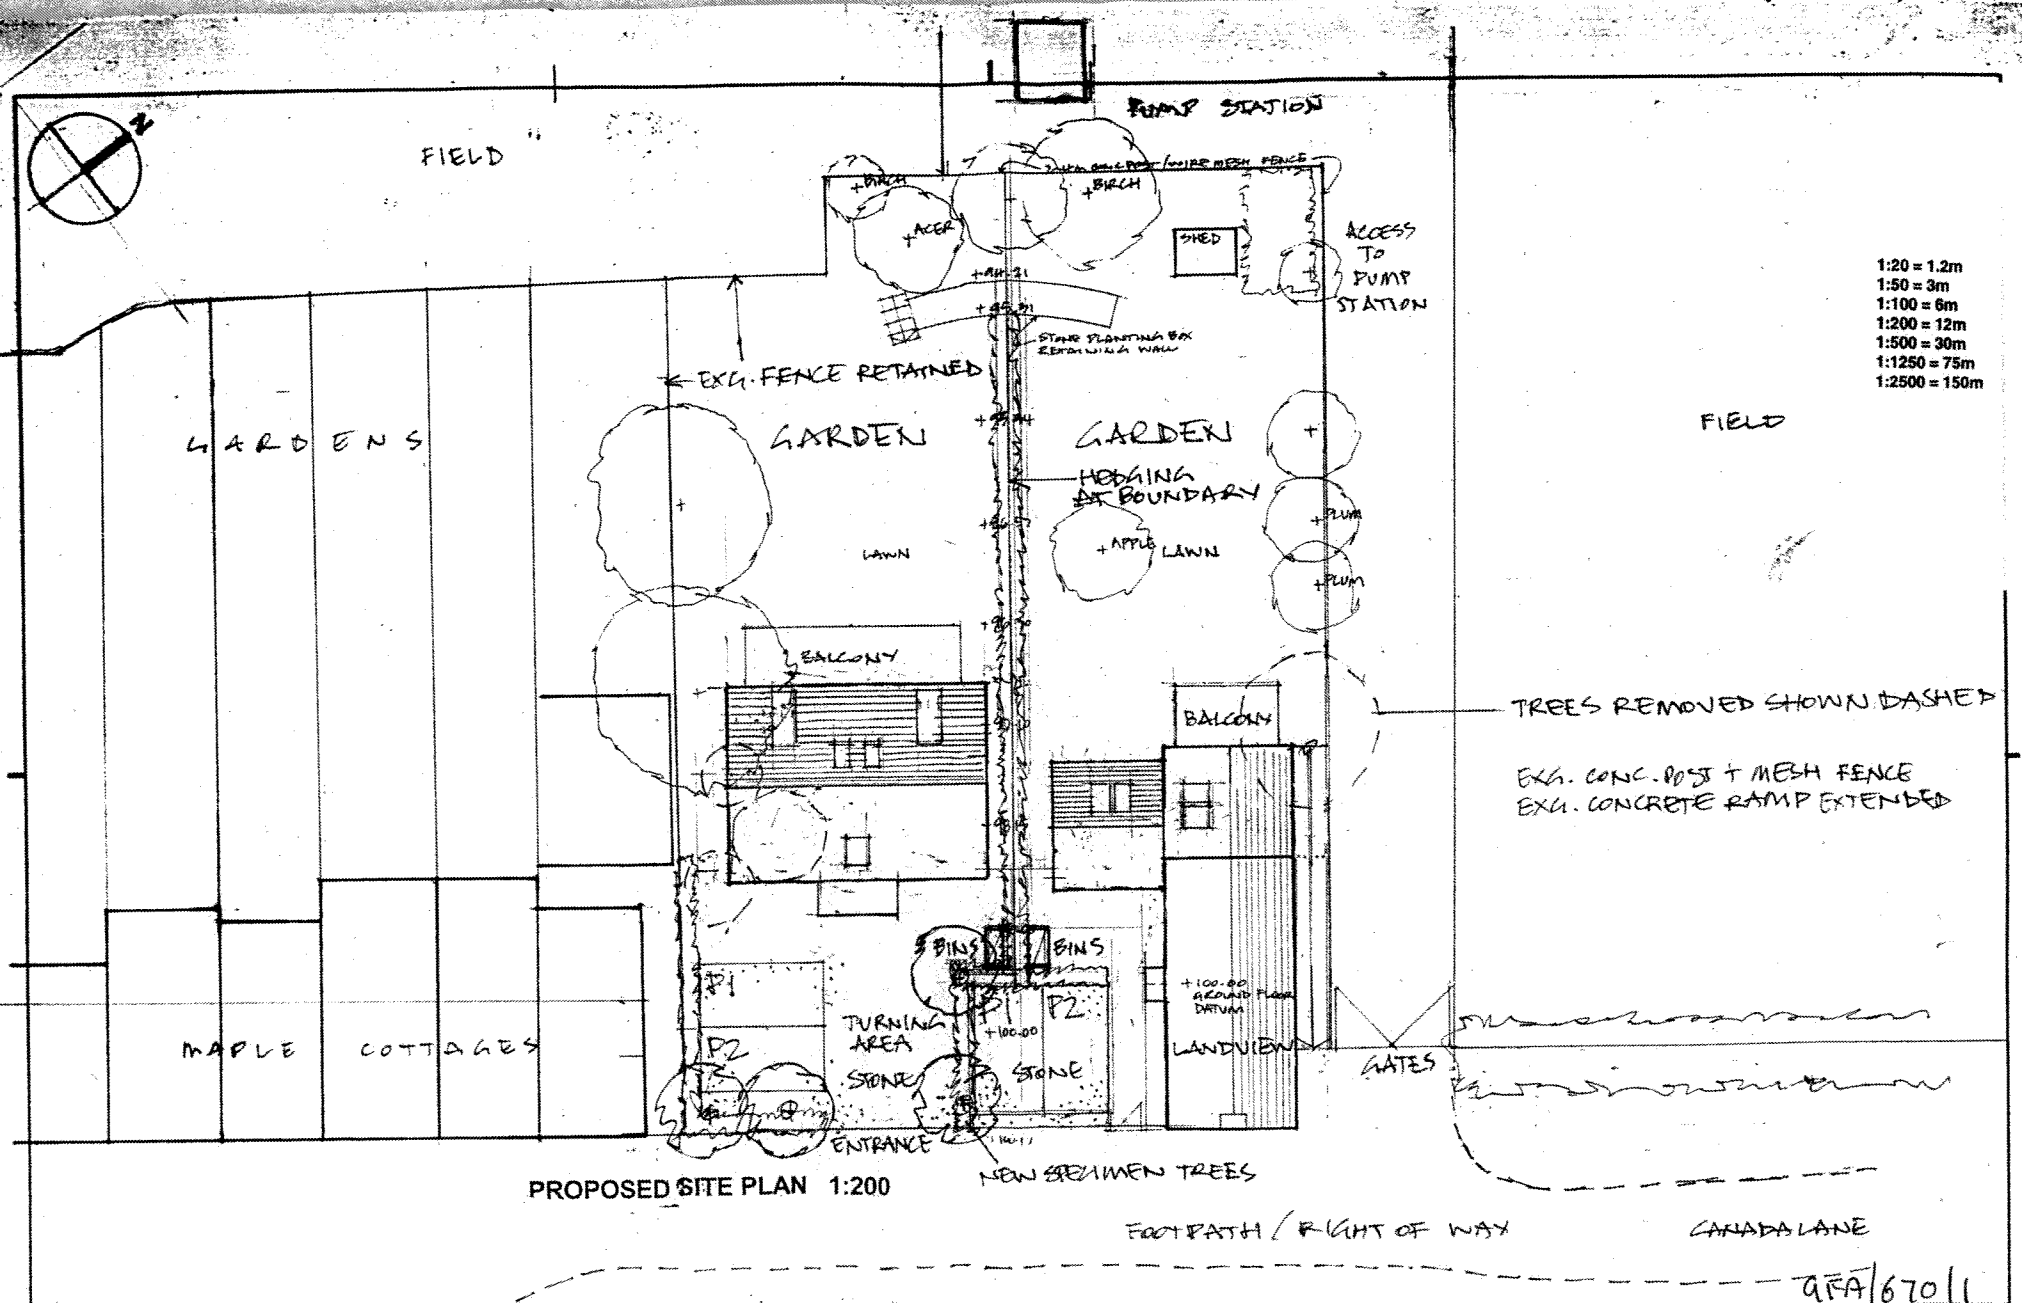

1:20 = 1.2m  
 1:50 = 3m  
 1:100 = 6m  
 1:200 = 12m  
 1:500 = 30m  
 1:1250 = 75m  
 1:2500 = 150m

PROPOSED SITE PLAN 1:200

13345 P M 1:200 A3

Vale of White Horse  
 DENNIS COX  
 ARCHITECT  
 20 GLOUCESTER STREET  
 FARINGDON  
 OXFORDSHIRE SN7 7HY  
 TEL/FAX 01367 241006


Client  
 STEWART  
 Job title  
 LANDVIEW

Scale 1:200  
 Date 10/10  
 Drawn


Drawing title  
 PROPOSED  
 SITE PLAN

10500\_05


1:20 = 1.2m  
 1:50 = 3m  
 1:100 = 6m  
 1:200 = 12m  
 1:500 = 30m  
 1:1250 = 75m  
 1:2500 = 150m

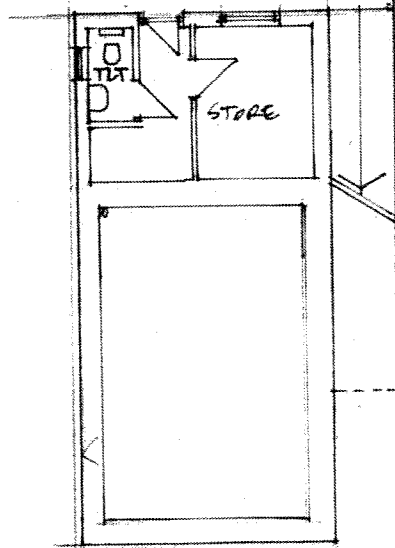

**LOWER GROUND FLOOR**  
**[ EXISTING ]**

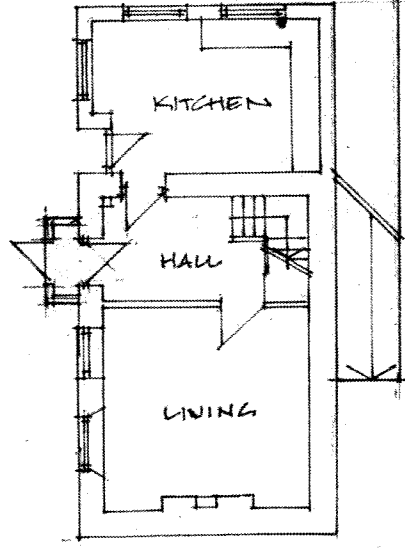

**GROUND FLOOR [ EXISTING ]**

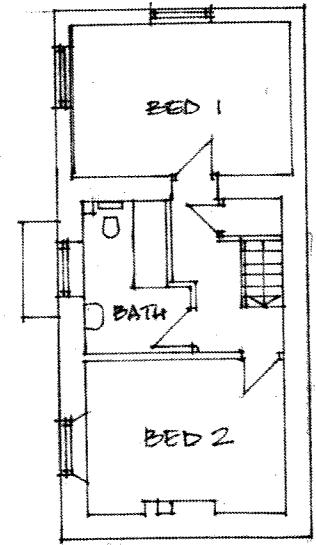

**FIRST FLOOR [ EXISTING ]**

GFA/670/1

1 2 3 4 5 10 M 1:100 A3

DENNIS COX  
 ARCHITECT  
 20 GLOUCESTER STREET  
 FARMINGDON  
 OXFORDSHIRE SN7 7HY  
 TEL/FAX 01367 241008

Vale of White Horse  
 District Council  
 NOV 2010

Client  
**STEWART**  
 Job title  
**LANDVIEW**

Scale 1:100  
 Date 10/10  
 Drawn

Drawing title  
**LANDVIEW EXH.  
 FLOOR LAYOUTS**  
**10500 03**



REAR ELEVATION [ EXISTING ]


EXISTING MATERIALS  
 ROOF NATURAL SLATE  
 WALLS PAINTED RENDER

WINDOWS/DOORS WHITE PVCU



SIDE ELEVATION [ EXISTING ]


CANADA LANE

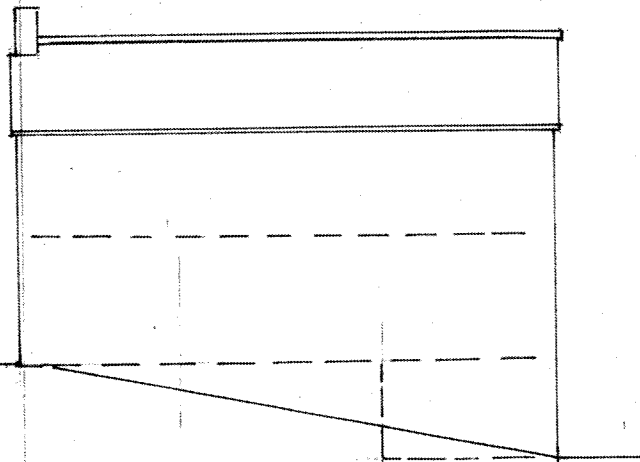

SIDE ELEVATION [ EXISTING ]

CANADA LANE

- 1:20 = 1.2m
- 1:50 = 3m
- 1:100 = 6m
- 1:200 = 12m
- 1:500 = 30m
- 1:1250 = 75m
- 1:2500 = 150m

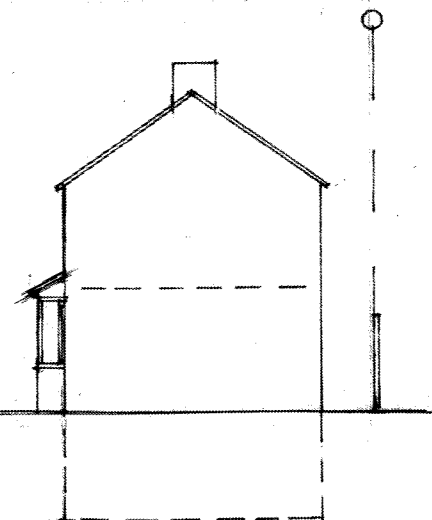

FRONT ELEVATION [ EXISTING ]

9FA 670 11

1 2 3 4 5 10 M 1:100 A3

20 GLOUCESTER STREET  
 FARMINGTON  
 OXFORDSHIRE S10 7HY  
 TEL/FAX 01367 241006

Vale of White Horse

10 NOV 2010

Client  
 STEWART


Job title  
 LANDVIEW

Scale 1:100  
 Date 10/10  
 Drawn


Drawing title  
 LANDVIEW  
 EXISTING ELEVATIONS

10500 04


1:20 = 1.2m  
 1:50 = 3m  
 1:100 = 6m  
 1:200 = 12m  
 1:500 = 30m  
 1:1250 = 75m  
 1:2500 = 150m

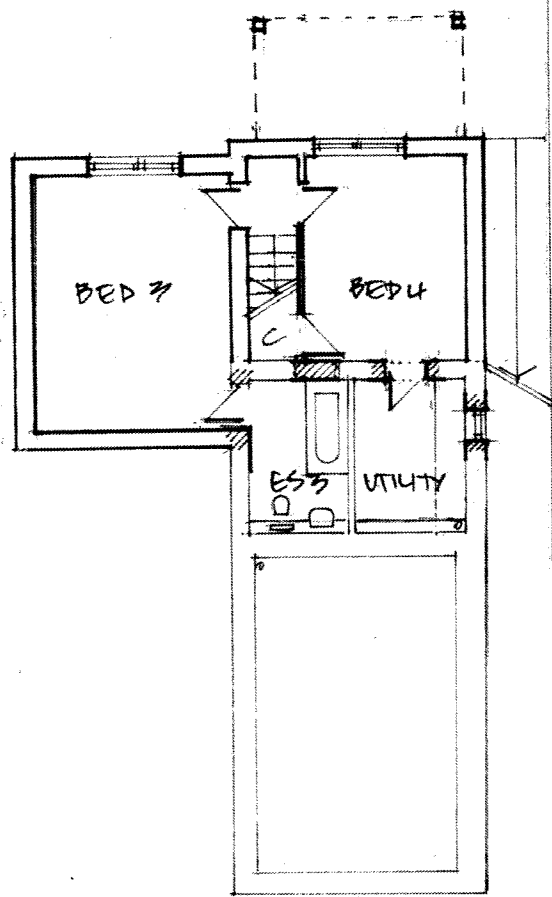

LOWER GROUND FLOOR [PROPOSED]

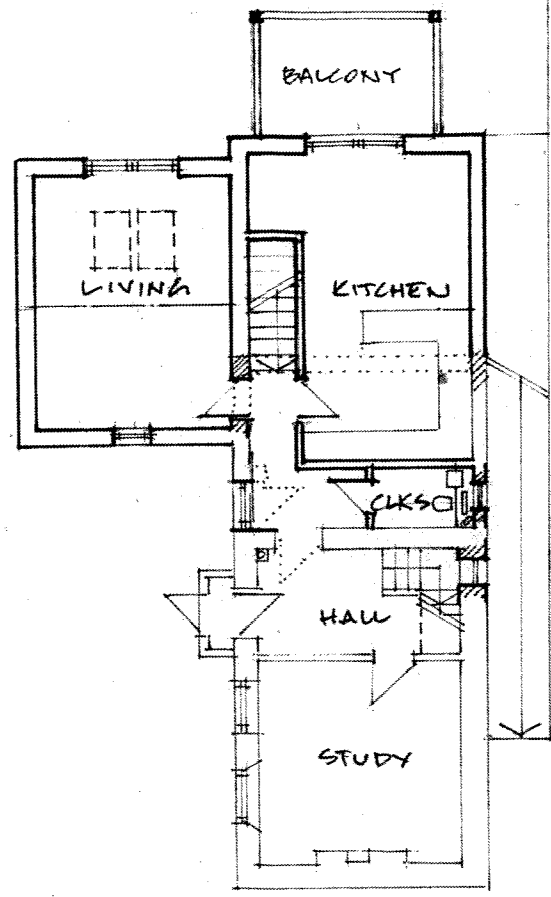

GROUND FLOOR [PROPOSED]

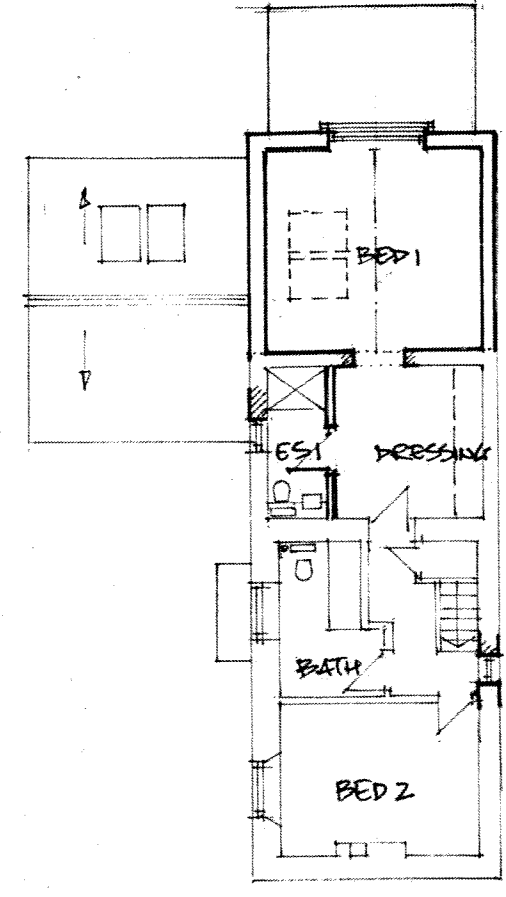

FIRST FLOOR [PROPOSED]

GFA/670/1

1	2	3	A	5	10	M. 1:100 A3
---	---	---	---	---	----	-------------


Vale of White Horse  
 10 NOV 2010  
 DENNIS COX  
 ARCHITECT  
 20 GLOUCESTER STREET  
 FARINGDON  
 OXFORDSHIRE SN7 7HY  
 TEL/FAX 01367 241006

Client  
**STEWART**  
 Job title  
**LANDVIEW**

Scale 1:100  
 Date 10/10  
 Drawn

Drawing title  
**LANDVIEW PROP.  
 FLOOR LAYOUTS**


**0500 06**

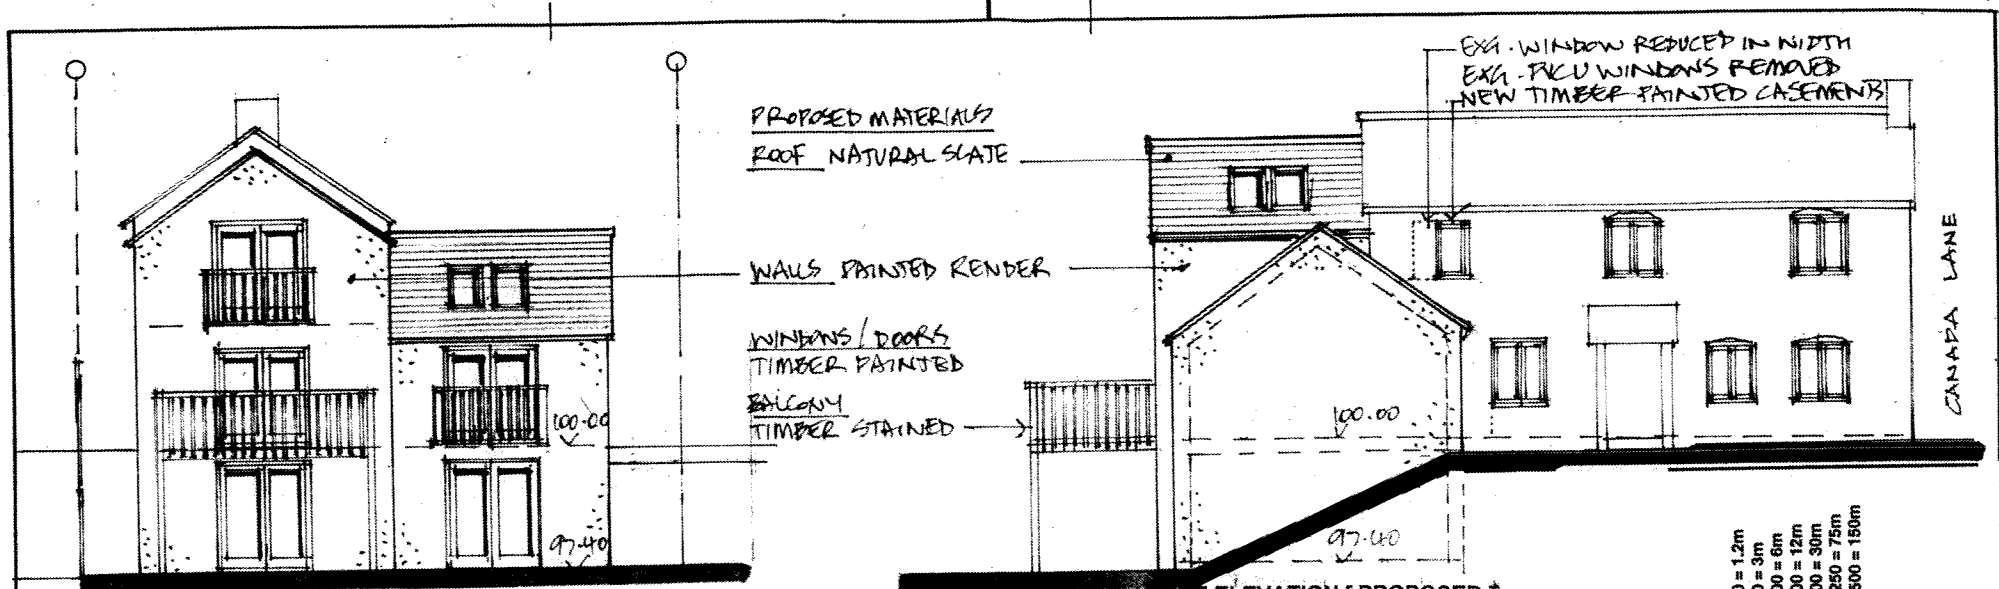


REAR ELAVATION [ PROPOSED ]

SIDE ELEVATION [ PROPOSED ]

1:20 = 1.2m  
 1:50 = 3m  
 1:100 = 6m  
 1:200 = 12m  
 1:500 = 30m  
 1:1250 = 75m  
 1:2500 = 150m

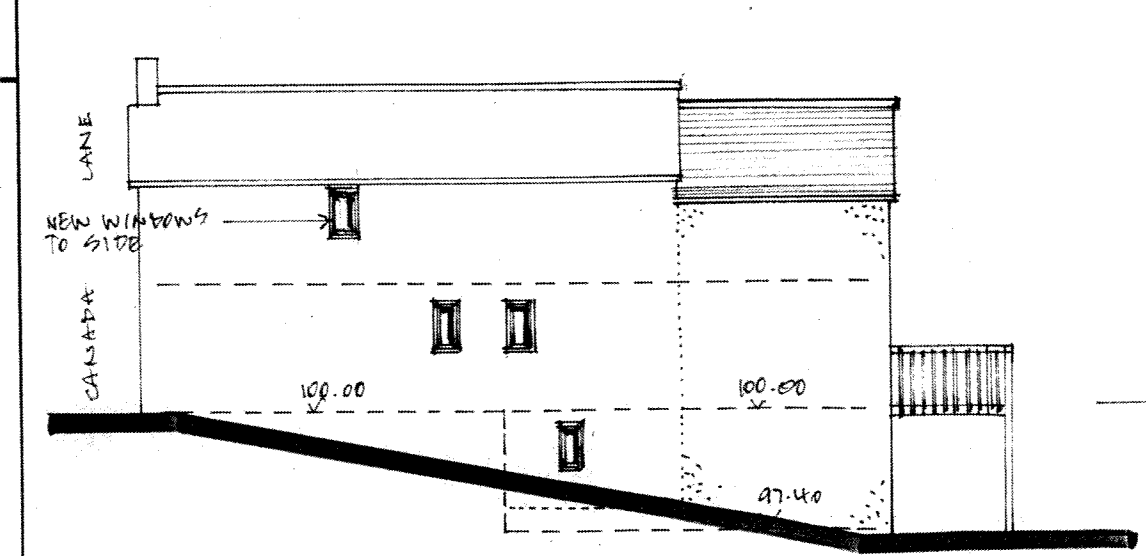


SIDE ELEVATION [ PROPOSED ]

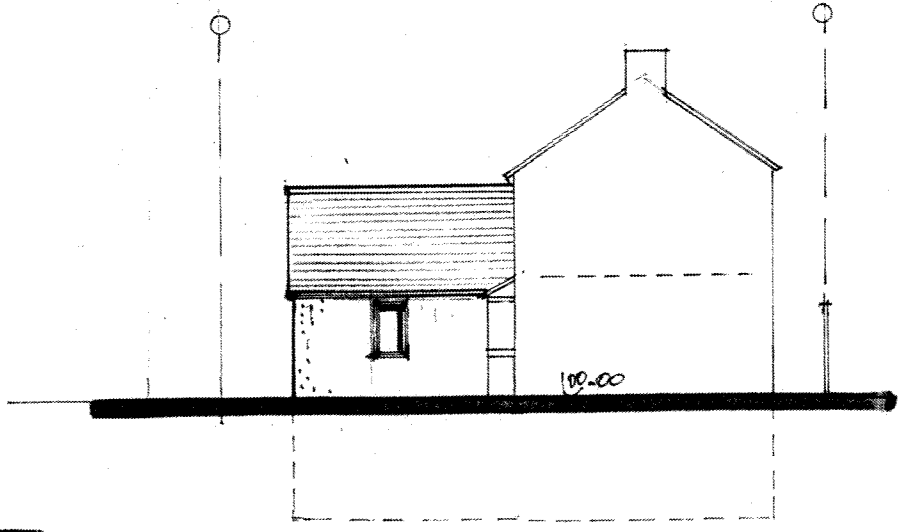

FRONT ELEVATION [ PROPOSED ]

9FA/670/1

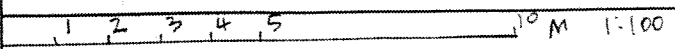

DENNIS COX  
 ARCHITECT  
 20 GLOUCESTER STREET  
 FARRINGTON  
 OXFORDSHIRE SN7 7HY  
 TEL/FAX 01367 241006



Valo of White Ho...  
 10 NOV 2010  
 District Council

Client  
**STEWART**  
 Job title  
**LANDVIEW**

Scale 1:100  
 Date 10/10  
 Drawn

Drawing title  
**LANDVIEW  
 PROPOSED ELEVATIONS**

10500 07

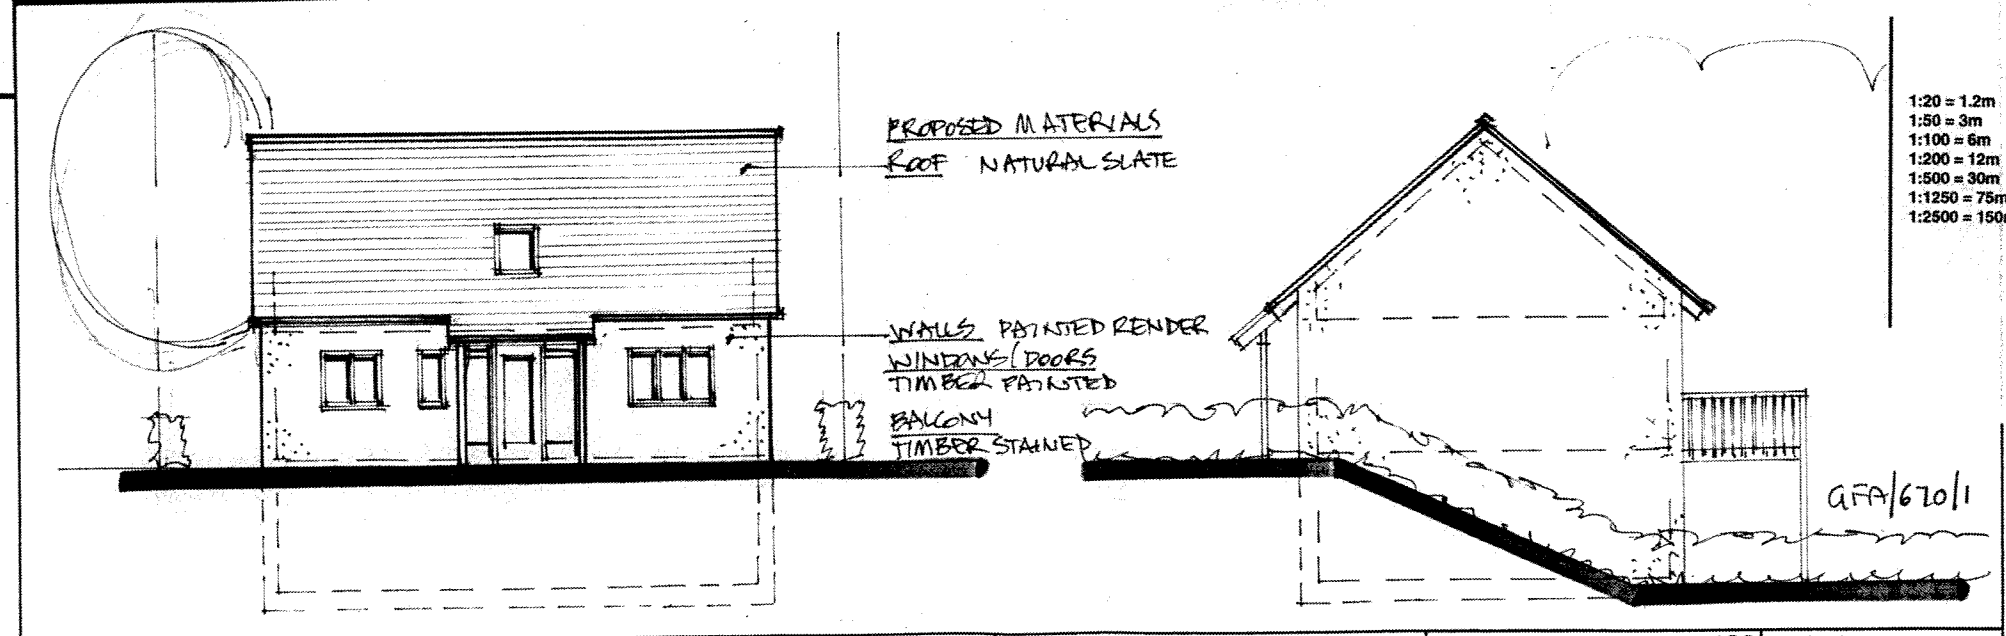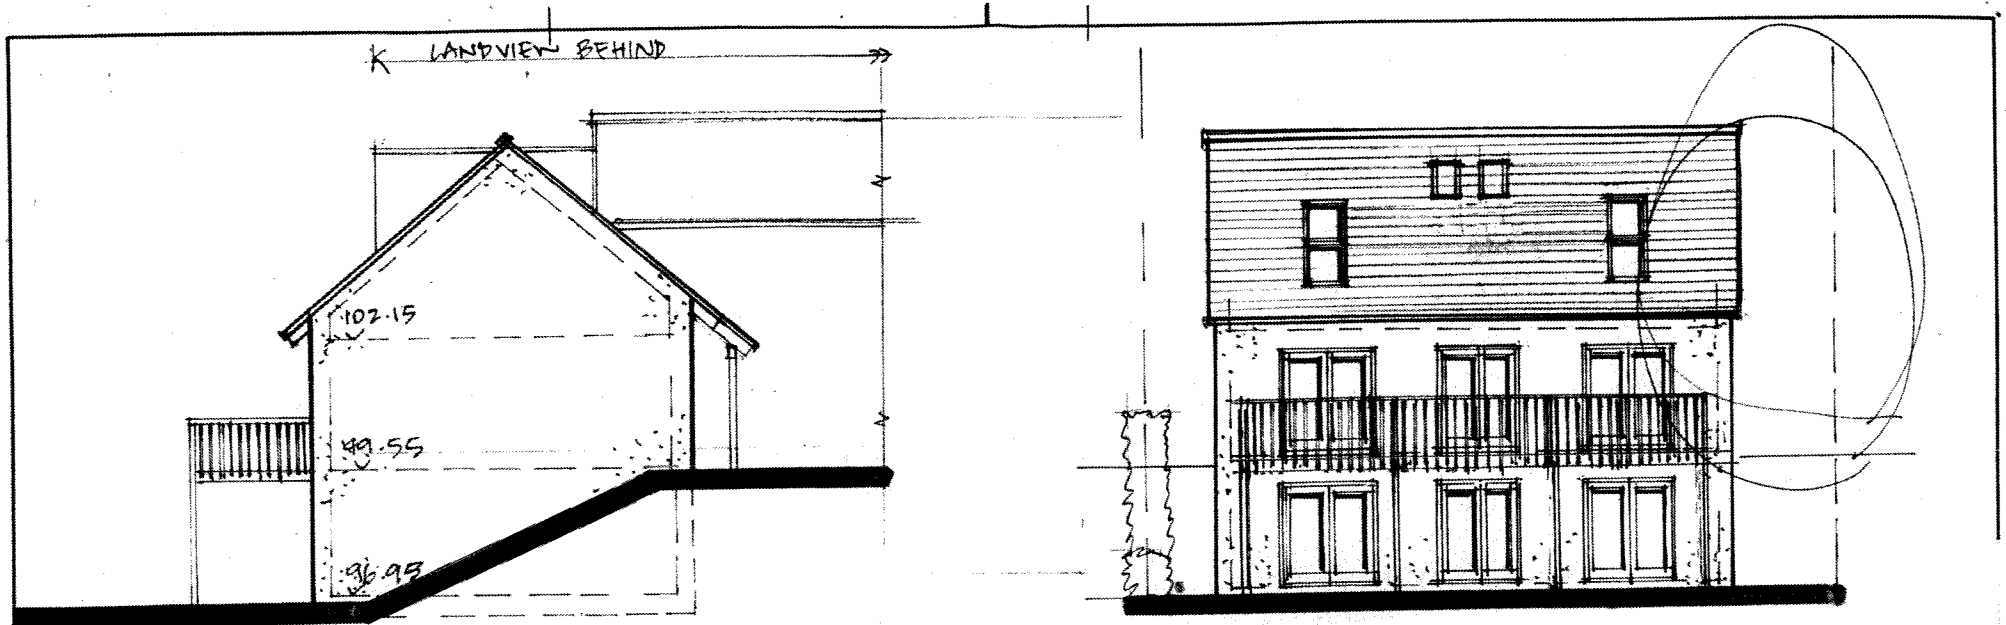

1:20 = 1.2m  
 1:50 = 3m  
 1:100 = 6m  
 1:200 = 12m  
 1:500 = 30m  
 1:1250 = 75m  
 1:2500 = 150m

PROPOSED MATERIALS  
 ROOF NATURAL SLATE

WALLS PAINTED RENDER  
 WINDOWS/DOORS  
 TIMBER PAINTED  
 BALCONY  
 TIMBER STAINED

GFA/620/11

1 2 3 4 5      10 M. 1:100 A3

DENNIS COX  
 ARCHITECT  
 20 GLOUCESTER STREET  
 FARINGDON  
 OXFORDSHIRE SN7 7HY  
 TEL/FAX 01367/241096

Vale of White Horse  
 10 NOV 2010  
 District Council

Client  
**STEWART**  
 Date 10/10  
 Drawn

Job title  
**LANDVIEW**  
 Drawing title  
**NEW HOUSE ELEVATIONS**  
**10500 09**



LANDVIEW NOT SHOWN

PROPOSED HOUSE

NO 1 MAPLE COTTAGES

EXH GARDEN ROOM IN NO. 1  
MAPLE COTTAGES GARDEN.

EXH TREES

EXH. FENCE


EXH. GARDEN

STEWART ARCHITECTS  
20 COLLEGE STREET  
DUNDEE DD1 7NY  
TEL/FAX 01382 241000

CLIENT  
STEWART  
JOB TITLE  
LANDVIEW

SCALE NTS DRAWING TITLE  
DATE 01/11 ARCHONOMETRIC DINGS  
REVIEW FROM SW  
10500 / SK02

PROPOSED HOUSE

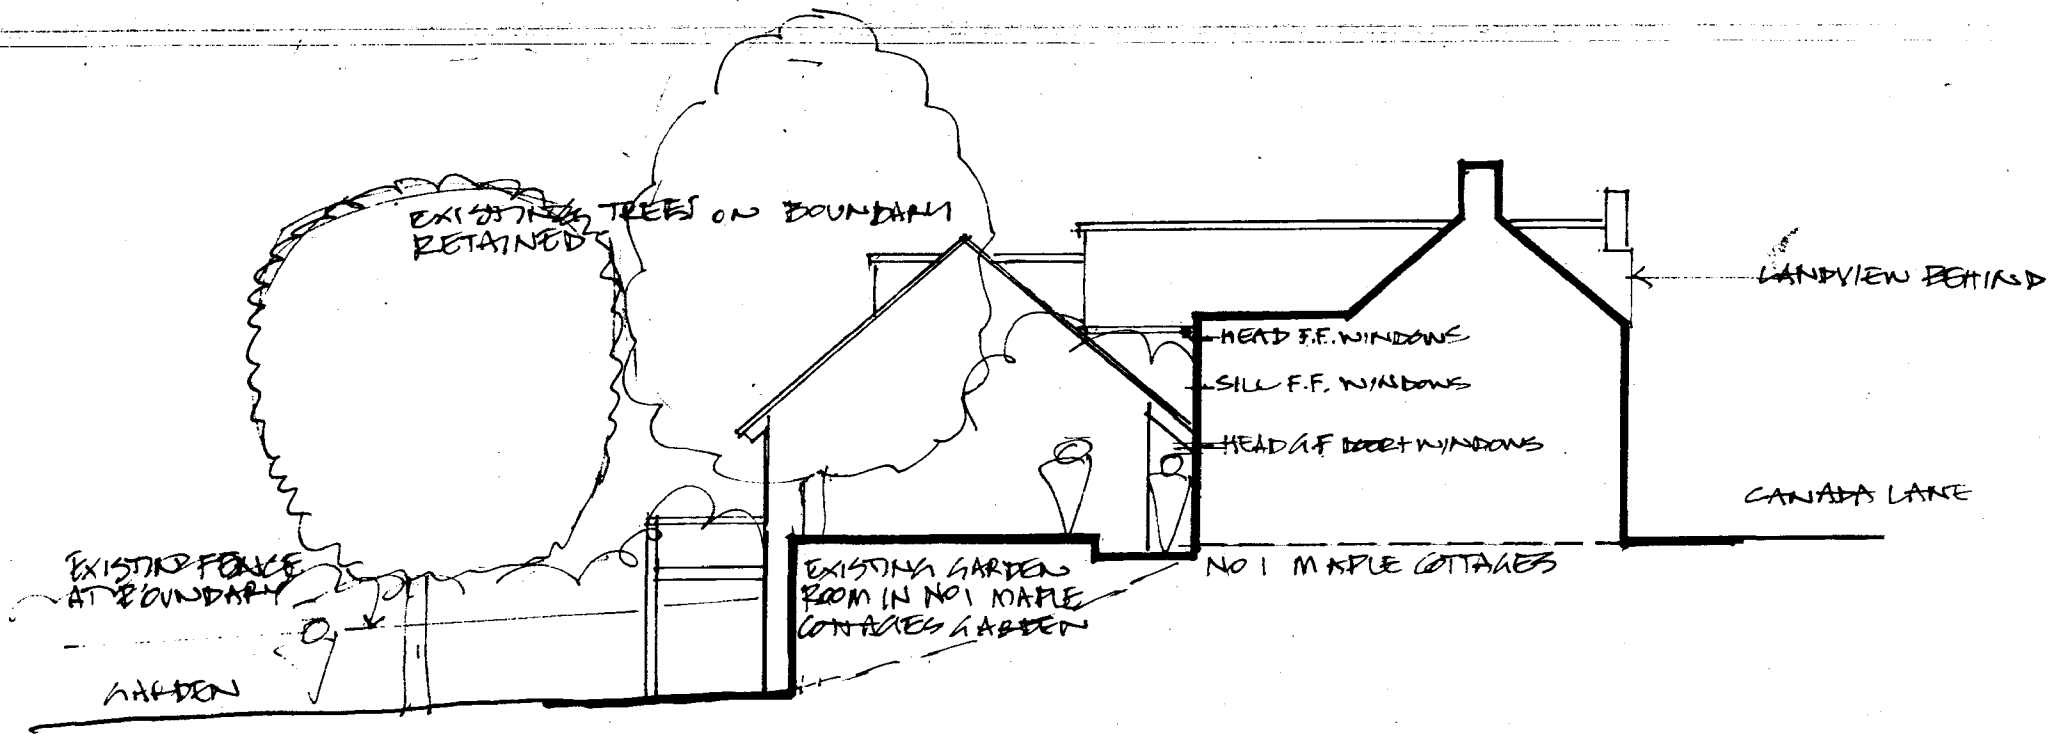

DENNIS COX  
ARCHITECT  
20 GLOUCESTER STREET  
FARNINGDON  
OXFORDSHIRE SN7 7HY  
TEL/FAX 01367 241006

Client  
STEWART

Job Title  
LANDVIEW

Scale 1:50  
DATE 01/11

DRAWING NO  
SECTION AT NO 1  
MAPLE COTTAGES  
STONNA'S ELEVATION  
10500 / SK 01