




Existing North West Elevation

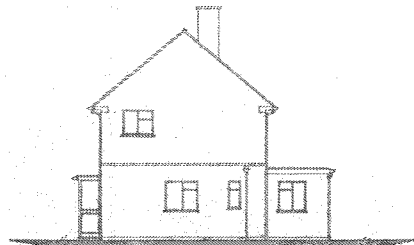

Existing South West Elevation

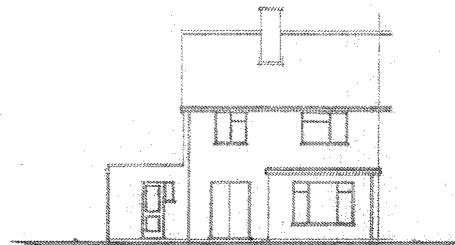


Existing South East Elevation

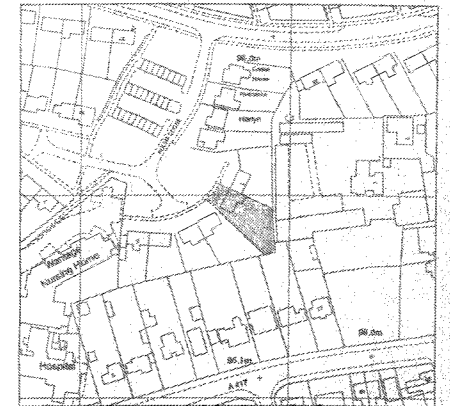


Location Plan

scale 1:1250

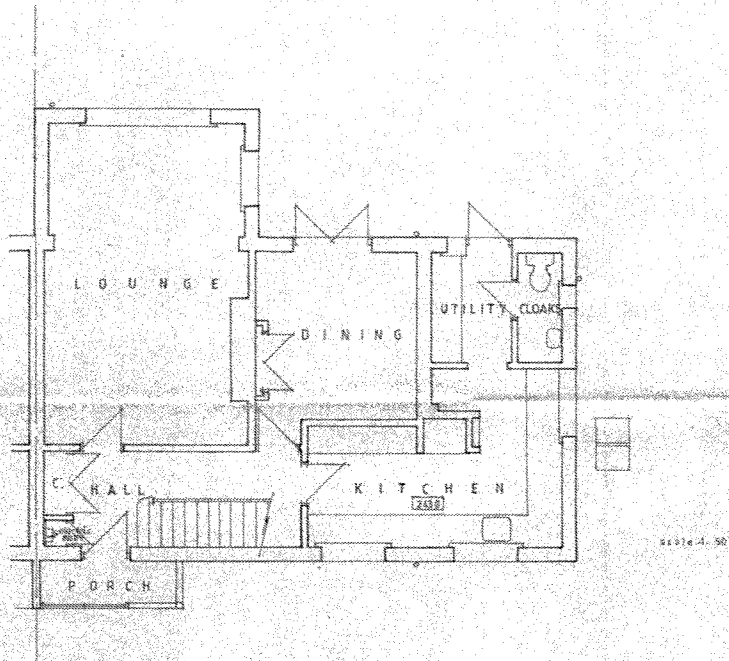


Existing Ground Floor Plan

scale 1:50

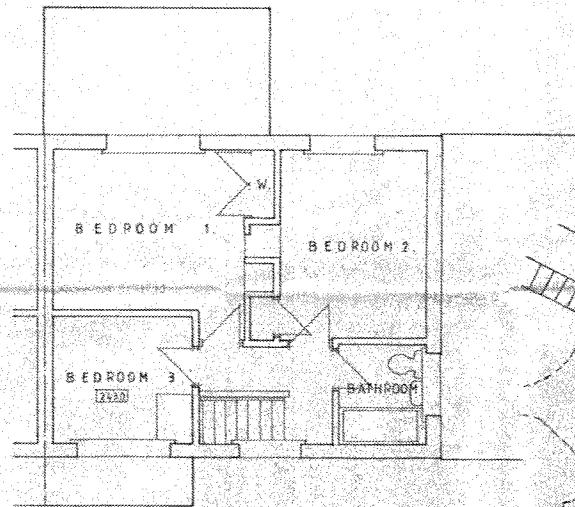

Existing First Floor Plan

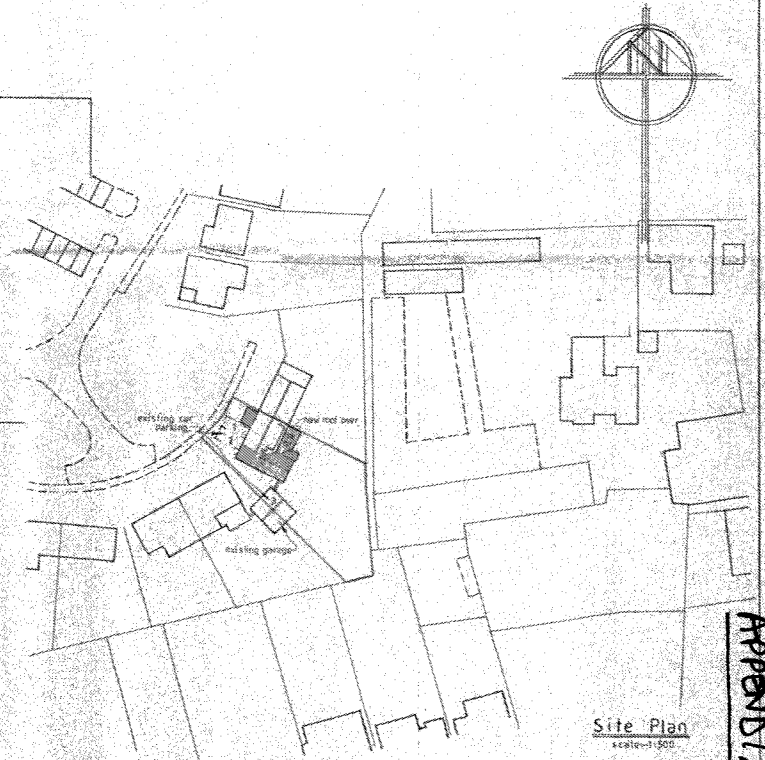


Site Plan

scale 1:500

Date of Visit: 18 April 2011
Drawn: [Name]

The information on this sheet was recorded by the architect on site with the client, and is intended to be used for the purposes of the design and construction of the proposed works. It is not to be used for any other purpose without the written consent of the architect.

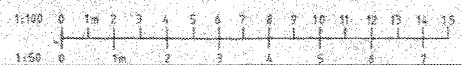

Rev-3
Was sheet 1 of 2, Site Plan revised.
15.1.2011.

A1 Space Design
Building Design Services

Drawing No. - BD.99775 Rev-4

65 Maresay Way
Thames Valley
Newbury
Berkshire
RG13 3JH
Tel: 01635 572025


Drawing for Planning Purposes only

W.A. 1/15.8.75/2


PROPOSED EXTENSIONS
AND ALTERATIONS
at:-
2, FOLIAT CLOSE - WANTAGE -
OXFORDSHIRE.
FOR - MRS. M. STEAD

APPENDIX 1

scale-1:100

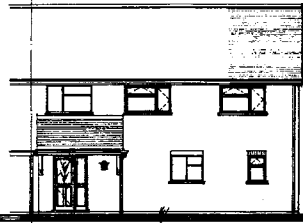


Proposed North West Elevation

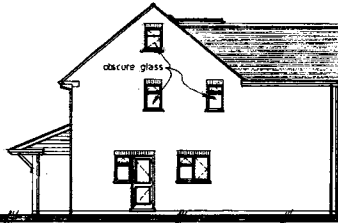

Proposed South West Elevation




Proposed South East Elevation

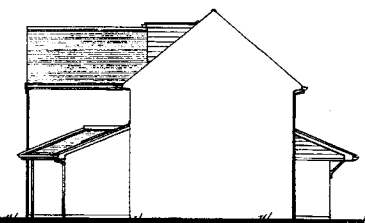


Proposed North East Elevation


Note:-
No part of the new works to encroach boundary.

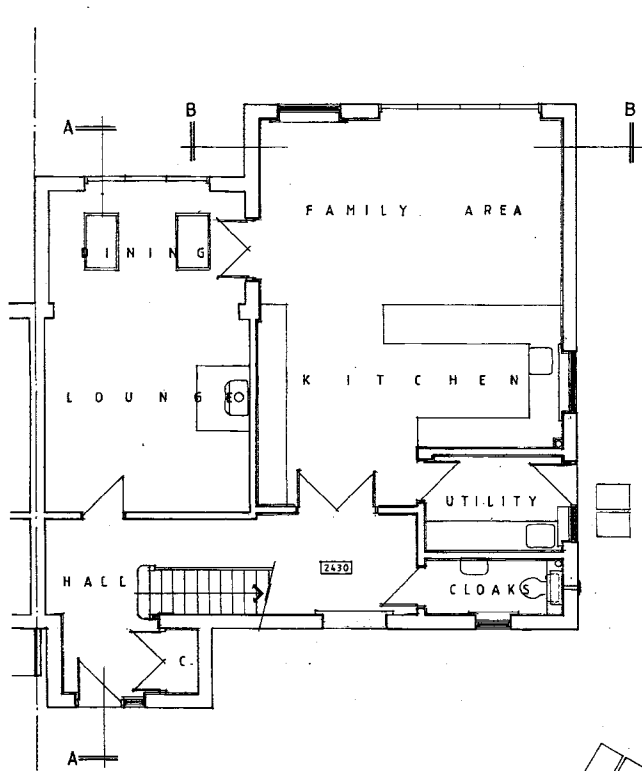

Proposed Ground Floor Plan

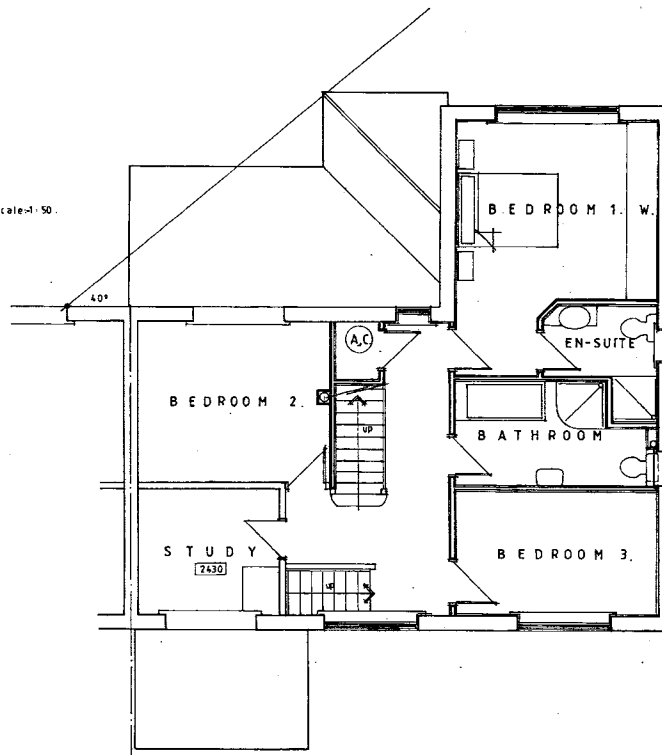


Proposed First Floor Plan

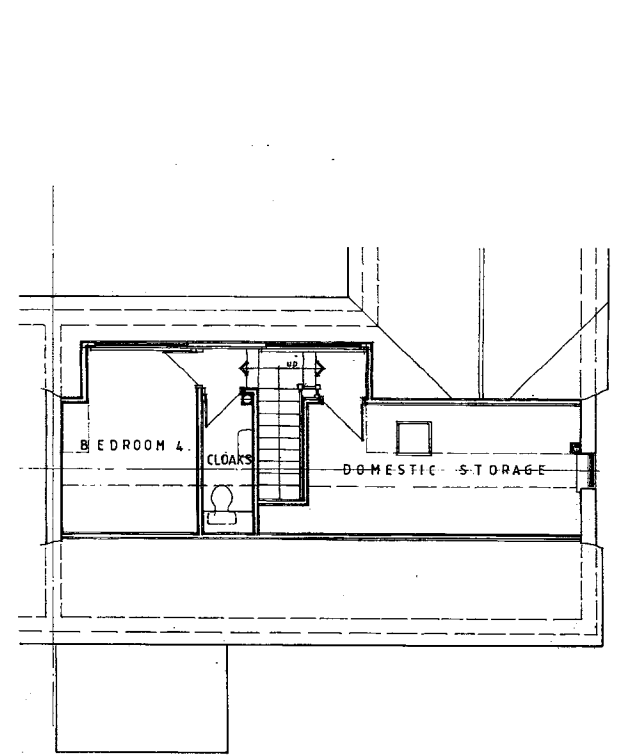

Proposed Second Floor Plan

The Contractor is to check and verify all building and site dimensions, levels and ground survey levels at construction points before work starts.
This drawing must be read with and checked against any variations or other specialist drawings provided.
The Contractor is to comply with all requirements of the current building regulations whether or not specifically stated on these drawings.
This drawing is not intended to show details of construction or ground levels. Details of the work of ground level shall be shown on the separate drawings and the responsibility of the contractor and suitable details of construction to be provided.
Final position of levels to be determined on site.
All dimensions given are to be determined before commencement of work. If building shall be to be or your boundary, allow to take advice.
Steel lateral supports, floor joists/bracing and fixing shall be to be determined on site to be provided. All details to be agreed, substantiated and shown before installation. If details are left unshown, they are to be agreed with a qualified civil engineer prior to the start of the work. Building Authority.

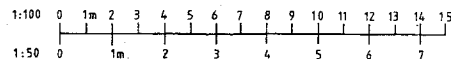

Rev-1.
Was sheet 2 of 2. Door & Window added to Dining Room.
13.1.2011.

A1 Space Design
Building Design Services

Drawing No.-BD.99775 Rev.1.

65 Mersey Way
Thurston
Newbury
Berkshire
RG18 3DL

Tel: 01635 872925

Drawing for Planning Purposes only



WAN/10308/2

Valid at White Horse
18 JAN 2011
Planning Council


PROPOSED EXTENSIONS
AND ALTERATIONS.
at:-
2, FOLIAT CLOSE WANTAGE
OXFORDSHIRE.

FOR - MRS. M. STEAD.

Specifications:-

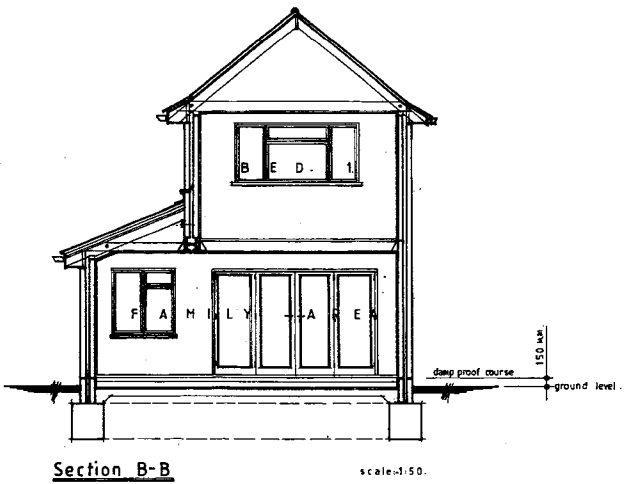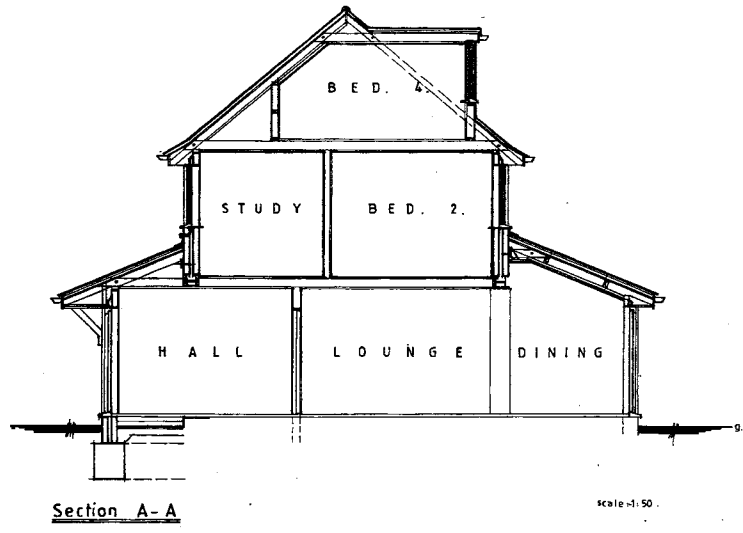

The Contractor is to check and verify all building and site dimensions, levels and ground survey levels at construction points before work starts.
 This drawing must be read with any relevant national and/or approved or other specialist drawings provided.
 The Contractor is to comply with all regulations with the current building regulations number or any amendments thereto in their entirety.
 This drawing is not intended to show details of foundation or ground conditions. Such work of ground shall have to respect the requirements of the Building Regulations and shall be subject to the approval of the Local Building Authority.
 Final position of levels to be determined on site.
 All boundary positions to be determined before commencement of work.
 All building lines to be set or given temporary signs to show position.
 Steel framed openings: final positioning and fitting shall be determined on site by contractor. All works to be ground, measured and ground before installation. If works are left unattended, they are to be protected with a suitable fire resistant panel to the approval of the Local Building Authority.

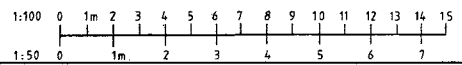

AI Space Design
 Building Design Services
 65 Mersey Way
 Thatcham
 Newbury
 Berkshire
 RG18 3DL
 Tel: 01635 872925

Drawing No. -BD.99775.

Vote of Minors Horse
 16 JAN 2011
 Urban Council

PROPOSED EXTENSIONS
 AND ALTERATIONS.
 at:- 2, FOLIAT CLOSE WANTAGE
 OXFORDSHIRE.
 FOR -MRS. M. STEAD.

Drawing for Planning Purposes only

WAN/18388/2