


VALLEY OF WHITE HORSE
 20 JAN 2011
 DISTRICT COUNCIL



LOCATION PLAN 1:1250

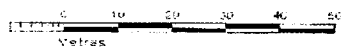


11/00054/FUL

6 Laggots Close, Hinton Waldrist
 LOCATION PLAN plot at 1:100 scale onto A4 sheet

No	DATE	DETAILS	DRW
AMENDMENTS			
GRAHAM CASWELL ARCHITECT WOODLAND COTTAGE · PINEWOODS ROAD LONGWORTH, OXFORD OX13 5HF Tel (01865) 821345			
JOB	6 Laggots Close, Hinton Waldrist		
SET	planning		
SHEET TITLE	Proposed new dwelling		
SHEET TITLE	LOCATION PLAN		
<small>DO NOT SCALE. DIMENSIONS TO BE PREPARED ALL DIMENSIONS TO BE CHECKED ON SITE DISCREPANCIES TO BE REFERRED TO ARCHITECT</small>			
DATE	January 2011	AMENDMENT	JOB 11-03
DRW	GC		JOB No
SCALE	1:1250		DRWG No LOC

APPENDIX 1

VALE OF WHITE HORSE
70 JAN 2011
DISTRICT COUNCIL

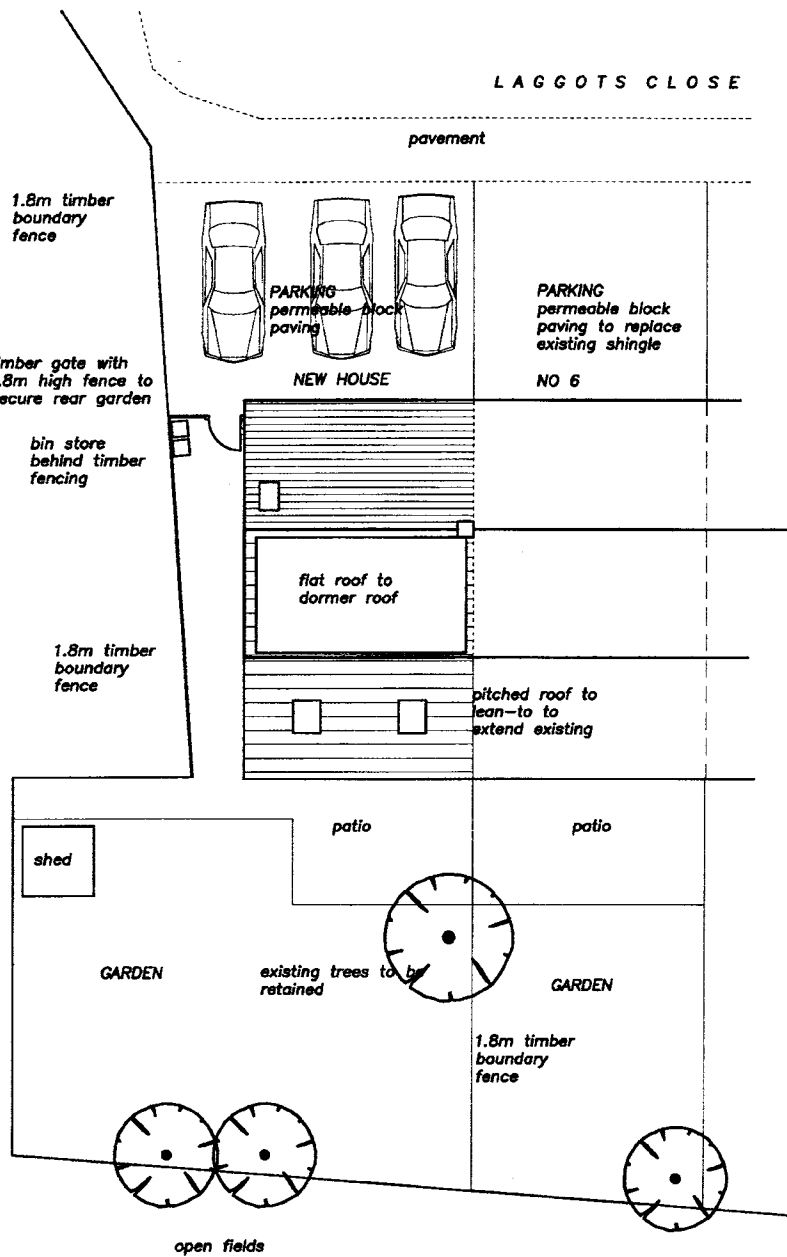


SITE PLAN 1:200



6 Laggots Close, Hinton Waldrist SITE PLAN

plot at 1:100 scale onto A4 sheet

No	DATE	DETAILS	OWN
AMENDMENTS			
GRAHAM CASWELL ARCHITECT WOODLAND COTTAGE, PINWOODS ROAD, LONGWORTH, OXFORD OX13 5HH Tel (01865) 821345			
JOB 6 Laggots Close, Hinton Waldrist			
SET planning			
SHEET TITLE Proposed new dwelling			
SITE PLAN			
DO NOT SCALE: DIMENSIONS TO BE PREFERRED ALL DIMENSIONS TO BE CHECKED ON SITE DISCREPANCIES TO BE REFERRED TO ARCHITECT			
DATE	January 2011	AMENDMENT	JOB 11-03
DRAWN	GC		DWG No SITE
SCALE	1:200		

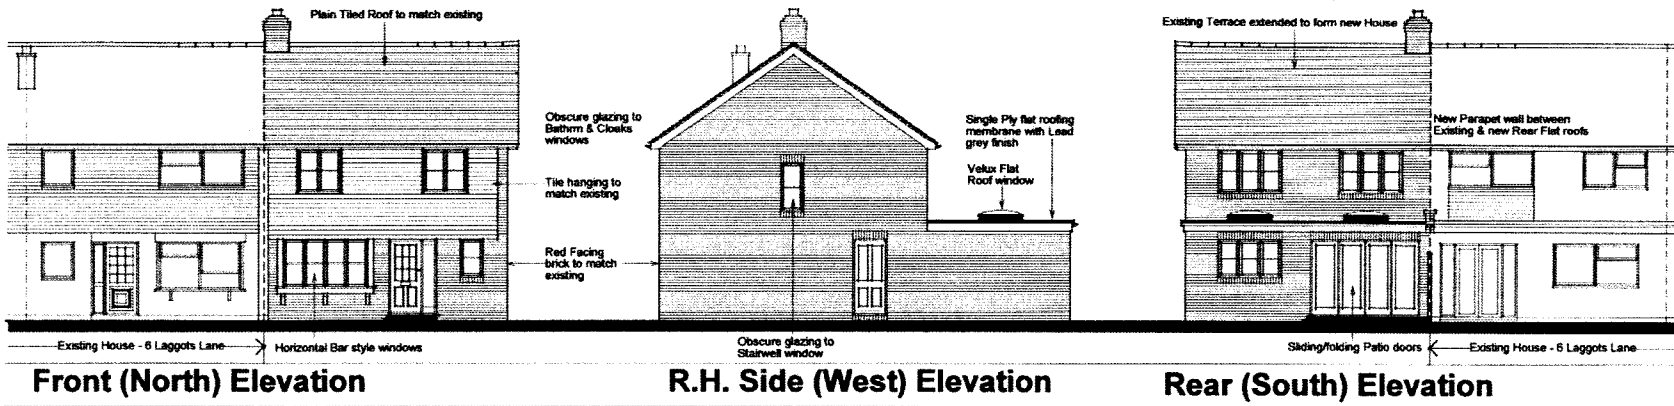

MATERIALS NOTES

WALLS:
 Tie hanging to Front Elevation to match existing.
 Red Facing bricks to match existing to approved with soldier bricks to door/window heads & cills.





FENESTRATION:
 Horizontal bar style windows to approval.
 Hardwood Front doors & sliding folding patio doors.

ROOF:
 Dark Red/Brown plain tiled roof with matching Ridge tiles to match existing.

EAVES and VERGE:
 Fascias, Soffits & bargeboards to match existing.
 Neatly pointed plain struck mortar verge.

- 1:20 = 1.2m
- 1:50 = 3m
- 1:100 = 6m
- 1:200 = 12m
- 1:500 = 30m
- 1:1250 = 75m
- 1:2500 = 150m

This drawing is copyright by the Copyright Owners and Patentees of the drawings. You may only use this drawing for the purposes of the project for which it was prepared. No part of this drawing may be reproduced, stored in a retrieval system, or transmitted in any form or by any means, electronic, mechanical, photocopying, recording, or by any information storage and retrieval system, without the prior written permission of the Copyright Owners.

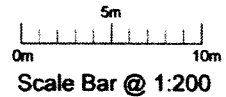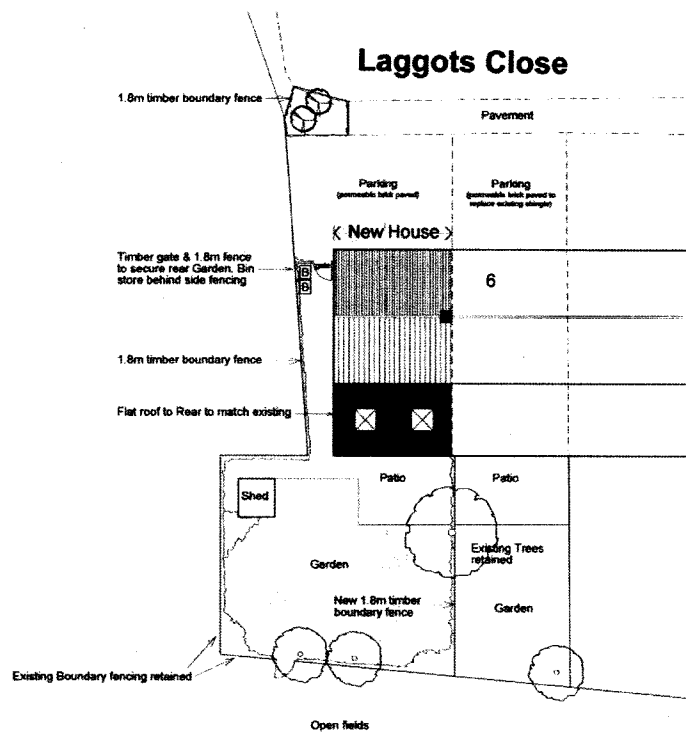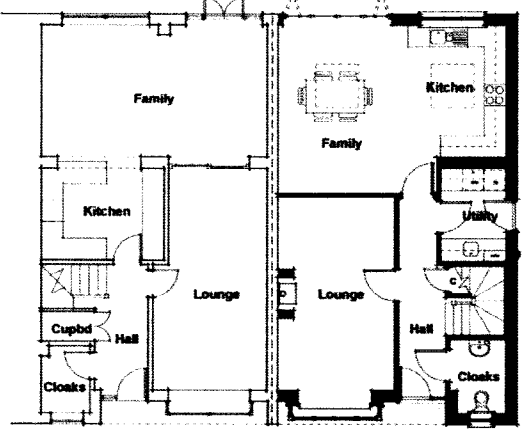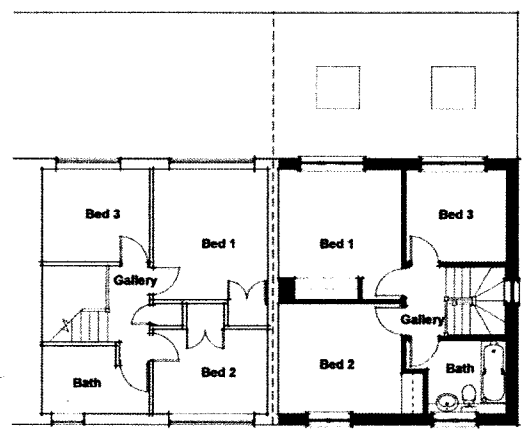

REV	DATE	REMARKS

SCALE: 1:100, 1:200 DATE: January 2010 DRAWN BY: SDG

Plans and Elevations

PROJECT: **New House, Laggots Close, Hinton Waldrist, OXON, SN7 8RY**

10/00402/01
 HW/3038/2

CLIENT: **Jane Reid**

TAYLORS SERVICES

50 High Street
 Wheatley
 Oxford
 OX33 1XT

Building Surveying
 Electrical Plumbing Heating

Fel: 01865 876004
 Fax: 01865 876005
 Email: taylorsservices@bt.com
 Website: www.taylorsservices.co.uk

DRAWING NO. **R.09.23/PL01** REVISION

Note: - Dimensions should not be scaled from this drawing.
 All dimensions should be checked on site.
 This drawing is to be read in conjunction with all other Drawings, Specifications or Schedules of Works.

APPENDIX 2