


Wastewater



OS Mastermap
25 July 2011, ID: CM-00084539
www.centremapslive.co.uk


1:2500 scale print at A4, Centre: 439844 E, 186706 N
© Crown Copyright. Licence no: 100015998

Mapbox
powered by
 Ordnance
Survey
 CENTREMAPPING
www.centremapslive.co.uk

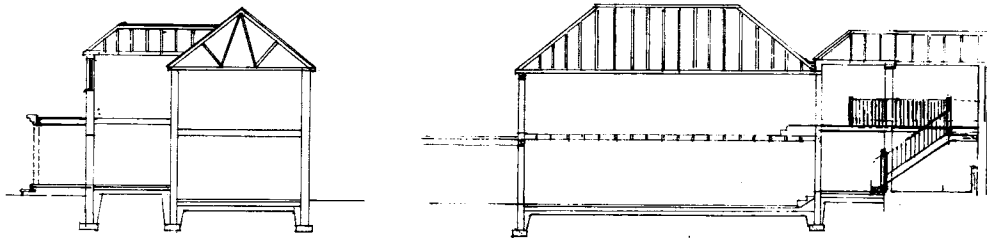


SECTION A-A


SECTION B-B

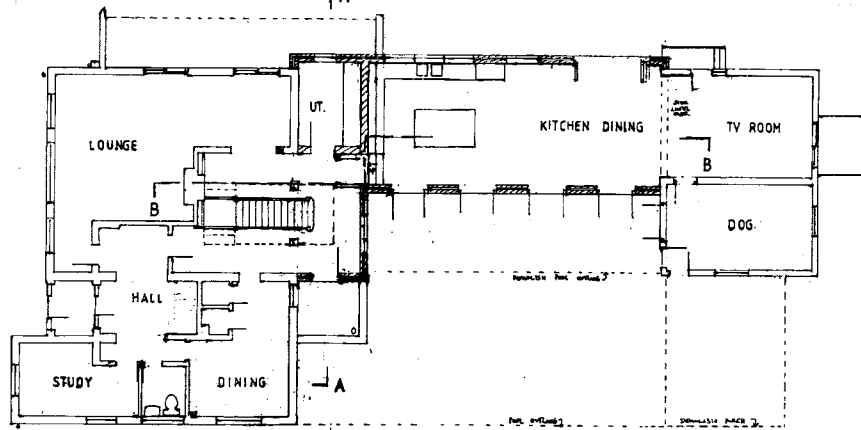

GROUND FLOOR PLAN

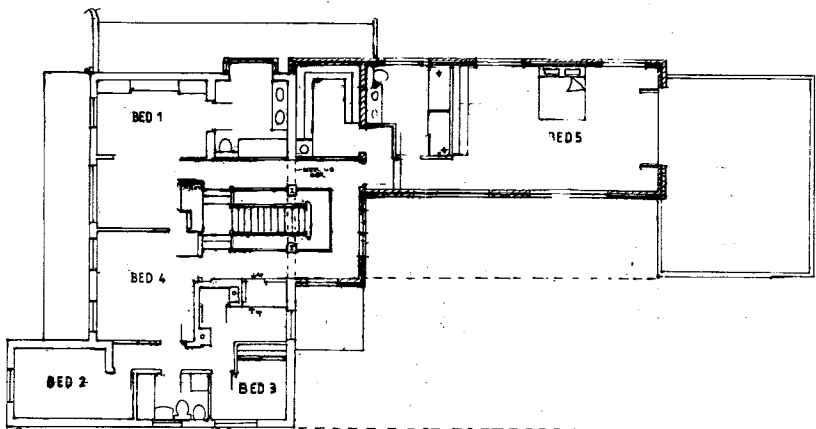

FIRST FLOOR PLAN

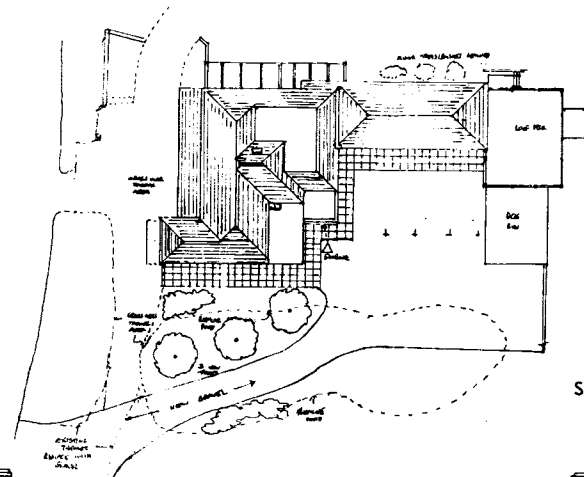

SITE PLAN 1:200

All dimensions to be checked on site before commencing work on shop drawings
 Figure dimensions are in preference to scaled
 Anthony Hayward RIBA
 Ref: A 11.5.11 10/10/11
 B 26.2.11 2/27/11 11.00.11



EAST ELEVATION



WEST ELEVATION



SOUTH ELEVATION



NORTH ELEVATION

NOTES
 WALLS RENDERED
 INTERIOR DOORS
 OUTSIDE DOORS GREY UPVC TO MATCH EXISTING
 ROOF CLAY TILES TO MATCH EXISTING

anthony hayward
ARCHITECT


PARSONAGE HOUSE GOOSEY OXON SN7 8PA
 E Mail info@haywardarchitect.co.uk Tel/Fax 01287 716388

Client **BAXTER**

Project **2 STOREY EXTENSION AT GANDLESIDE, MANOR ROAD, WANTAGE**

Drawing Title
PROPOSED PLANS/ELEVATION

Scale 1:100
 Day No 104/1015
 Date APR 11

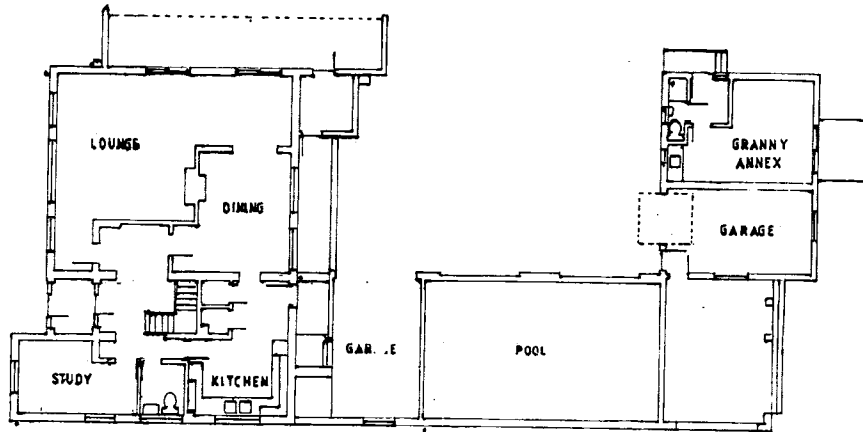


GROUND FLOOR PLAN




EAST ELEVATION




WEST ELEVATION

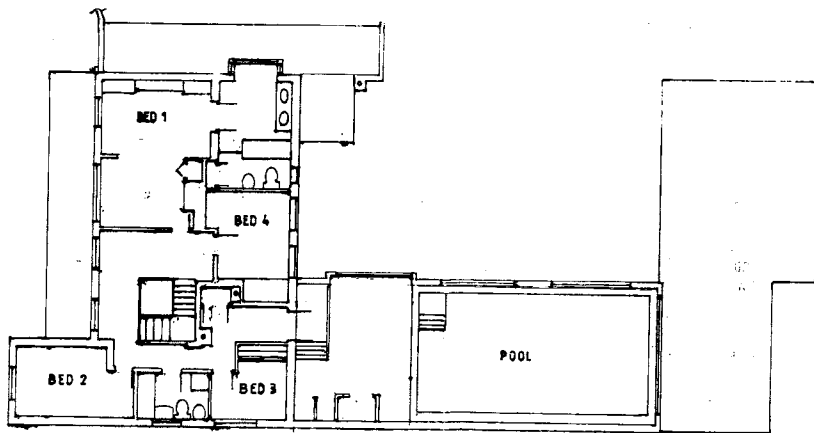

FIRST FLOOR PLAN

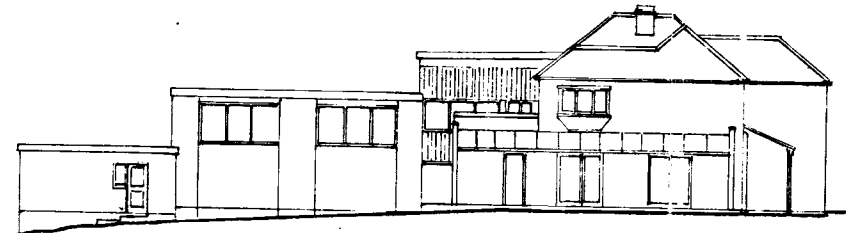

SOUTH ELEVATION

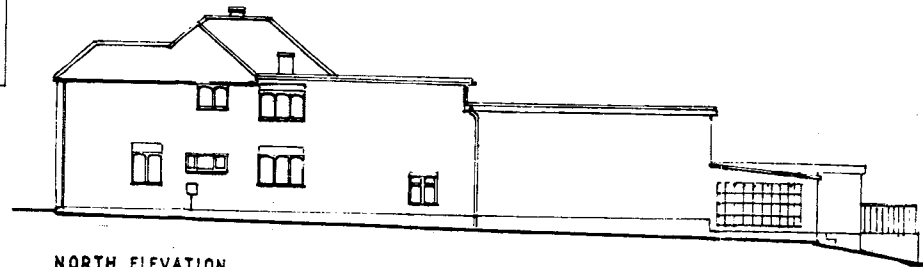

NORTH ELEVATION

NOTES
 WALLS RENDERED
 WINDOWS/DOORS WHITE UPVC
 GUTTERS/DOWNPIPES GREY UPVC TO MATCH EXISTING
 ROOF CLAY TILES TO MATCH EXISTING

Anthony Hayward
 ARCHITECT

PARSONAGE HOUSE GOOSEY OXON SN7 8PA
 E Mail: ahayward@bt.com Tel/Fax: 01287 710388

Client: BAXTER

Project: 2 STOREY EXTENSION AT
 CANDLESHEE, MANOR ROAD,
 WANTAGE

Drawing Title: EXISTING PLANS/ELEVATIONS

Scale: 1:100 Date: 10/4/100 APR 11