




11/019A1/FUL APP 3

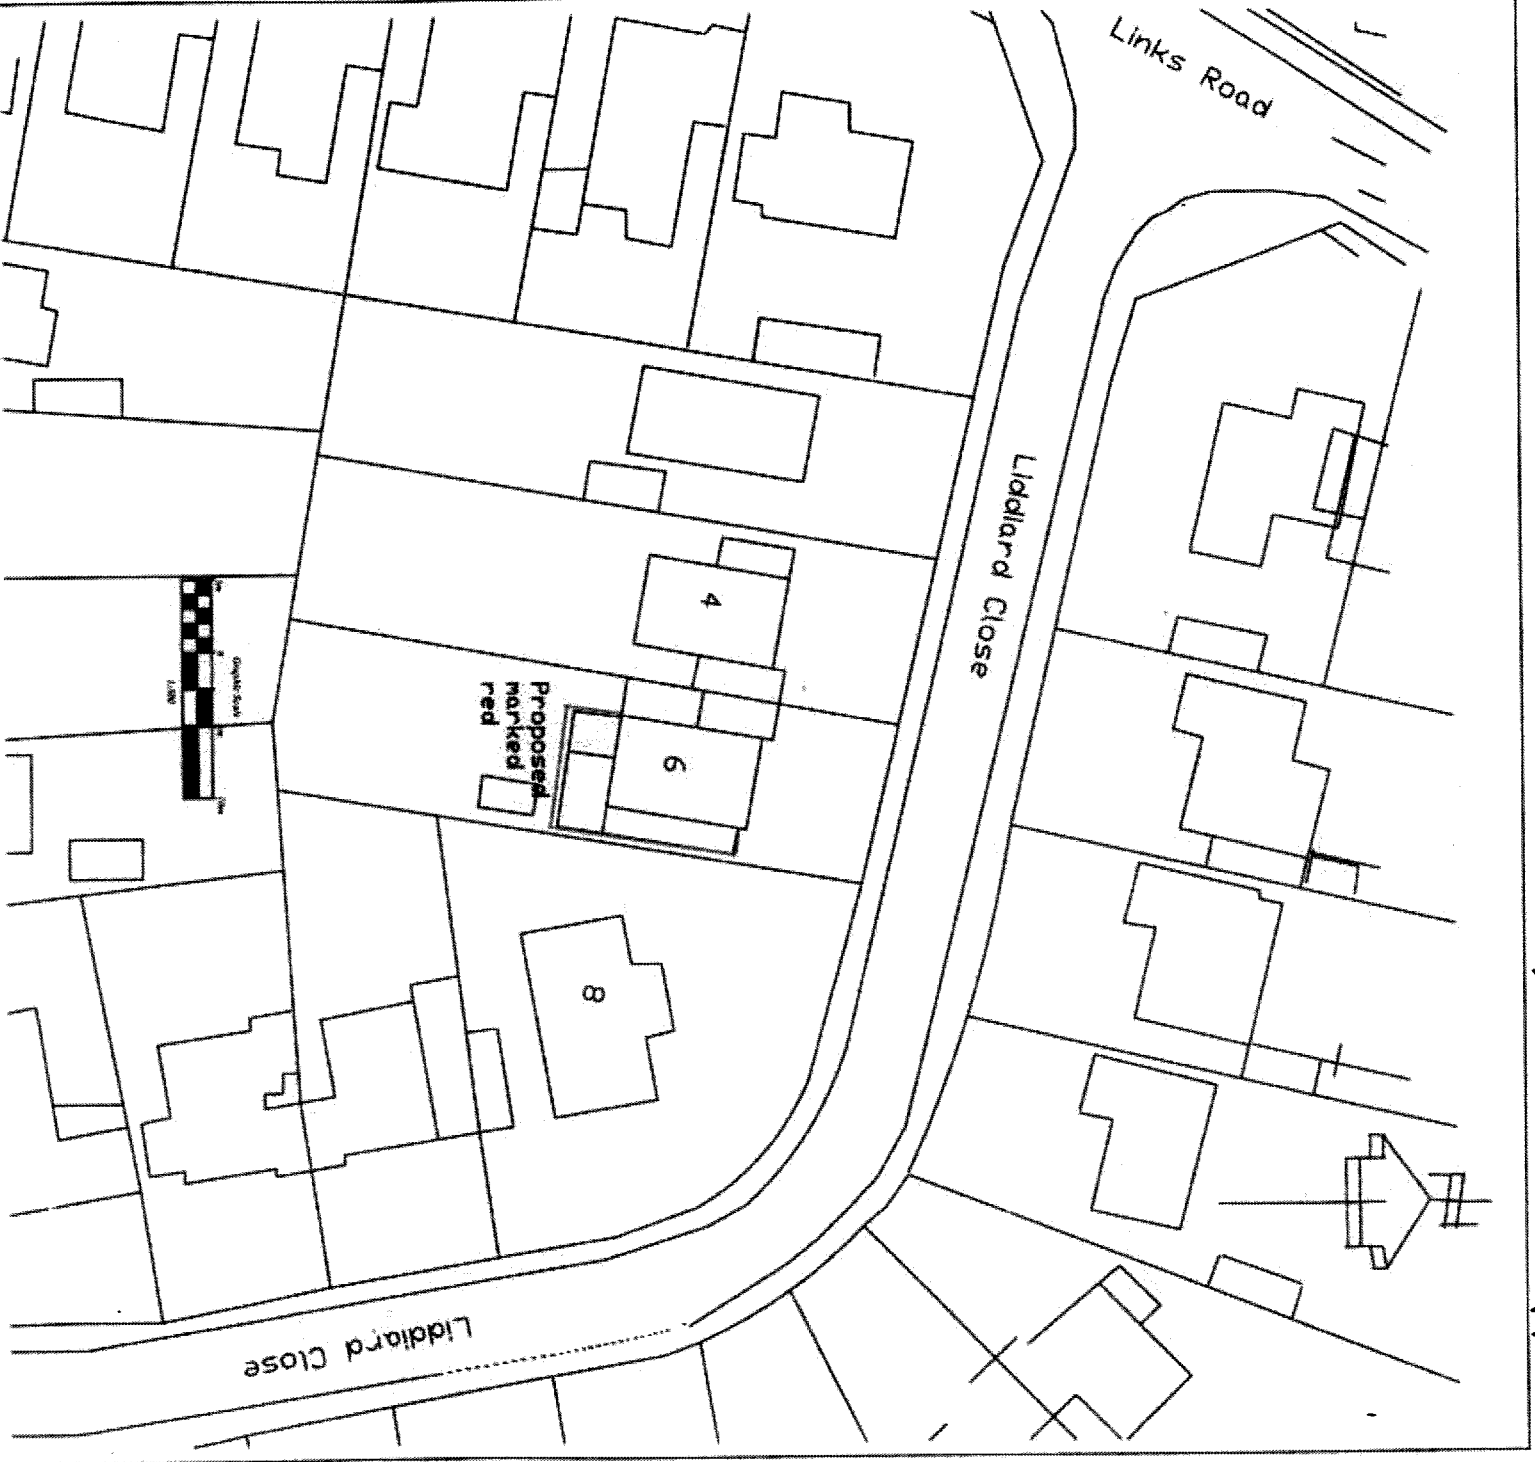


DRAWN CK		CHECKED	
SCALE 1:500 @ A4		DATE August 2011	
PROJECT TITLE Proposed side and rear extension		DATE	
DRAWING TITLE Block Plan of proposed		REVISION	
DRAWING NUMBER 11/019A1		BY	
PROJECT TITLE Mr & Mrs G MacDonald 6 Liddiard Close Kennington OX1 5RY		NOTES 11/019A1/R/L	

NO. 11	DATE	REVISION	BY
CK		Change window added	BY
Mr & Mrs G Macdonald 6 Liddiard Close Kennington OX1 5RY			
DRAWN		CK	
SCALE		1:100 at A2	
PROJECT TITLE		Proposed side and rear extension	
DRAWING TITLE		Existing Plans	
REV	NO.		
B	1		


11/01/91/RUL

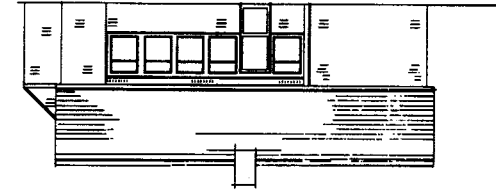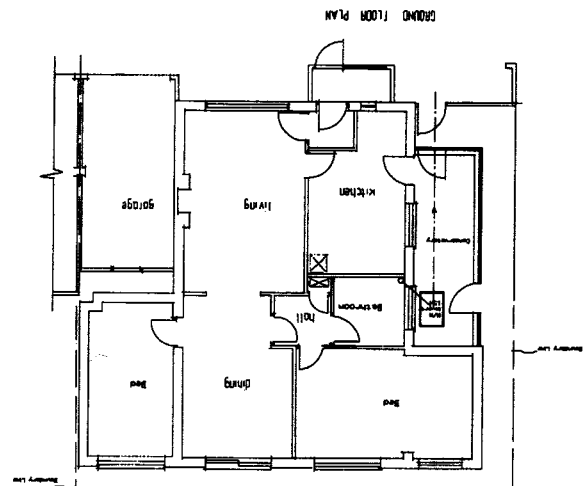

Side Elevation

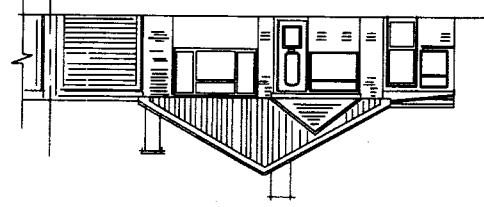

Front Elevation






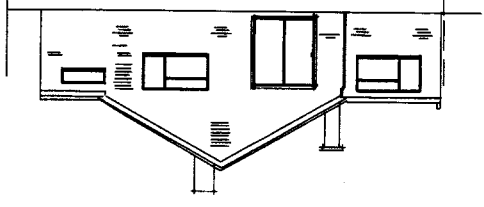


Rear Elevation

GENERAL NOTES :

DATE	REVISION	BY
30.8.11	Original house record	CK
Mr & Mrs G Macdonald 6 Luddard Close Kennington OX1 5RY		
DESIGNER	DATE	SCALE
CK	1:100 at A2	August 2011
PROJECT TITLE Proposed side and rear extension		
DRAWING TITLE Proposed Plans		
REV	NO	DATE
B		11/01/2011

11/01/2011/FUL

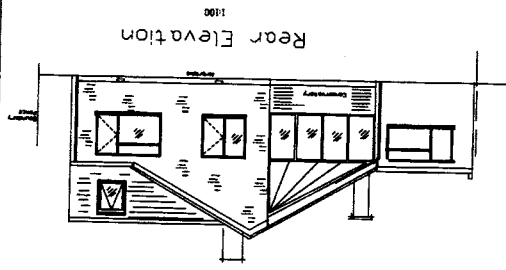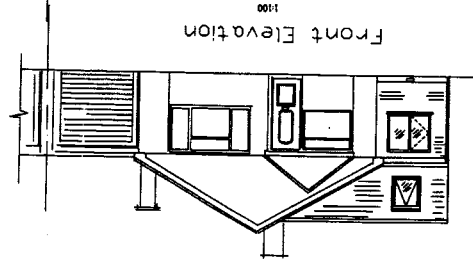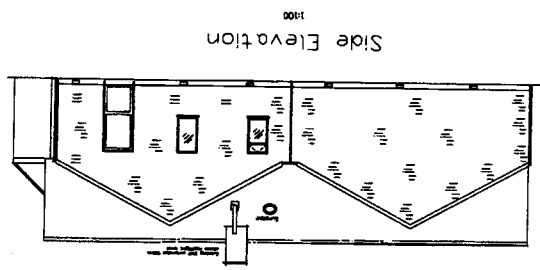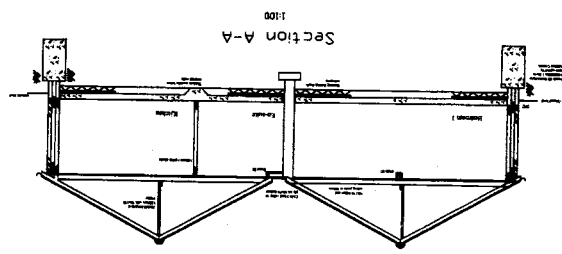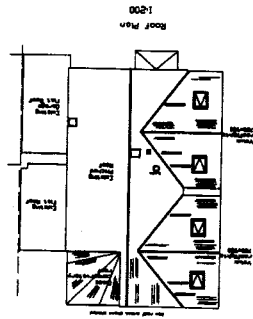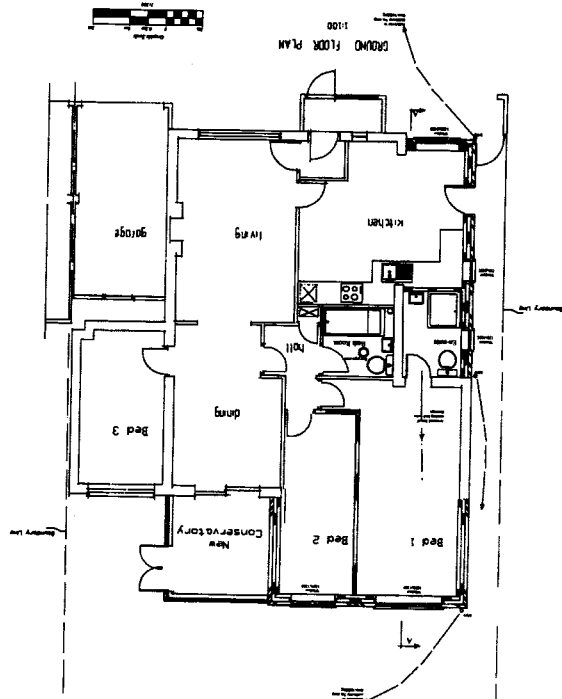

Roof  
 Tiles to be interlocking concrete with ridge and hip tiles all to match existing. Fascia and barge boards to be white PVC to match existing. Valley gutters to be formed in lead. Gutters and downpipes to be black PVC.

Walls  
 To be cavity wall construction with external facing brick to match existing.

Windows & Doors  
 To be white uPVC. Rooflights to be Velux PVC frames with top opening.

Conservatory  
 Structure of white uPVC with dwarf walls in facing brick to match existing. Roof to be clear double glazed panels.

Parking  
 Existing parking arrangements to remain unaltered with single garage and two vehicle spaces in driveway.




Planning Notes:

GENERAL NOTES:

Existing

30.1.11	Graphic work record	CK
DATE	REVISION	BY
Mr & Mrs G MacDonald 6 Liddiard Close Kennington OX1 5RY		
CK	DESIGNER	
1:100 @ A2	SCALE	August 2011
Proposed side and rear extension	PROJECT TITLE	
Proposed Plans	DRAWING TITLE	
B	REV	22

11/01991/FUL

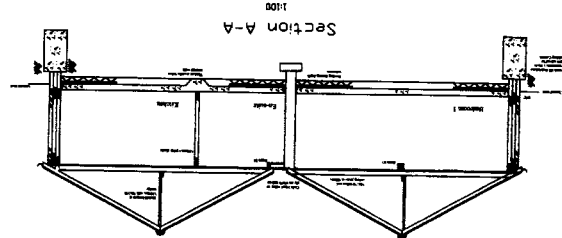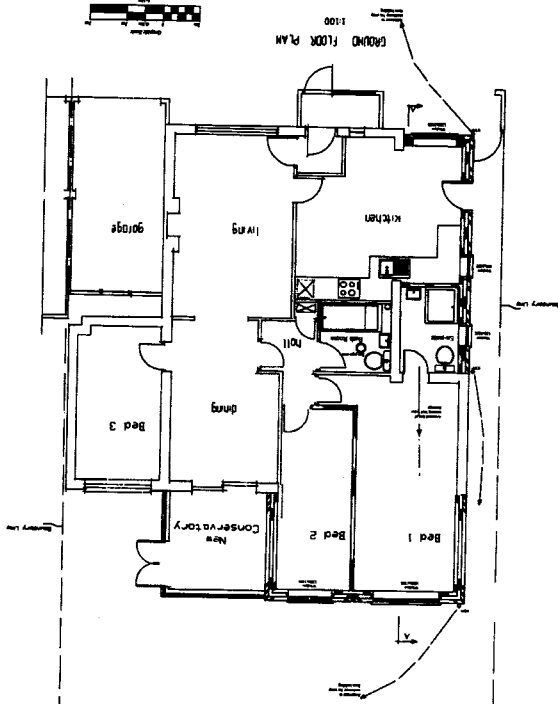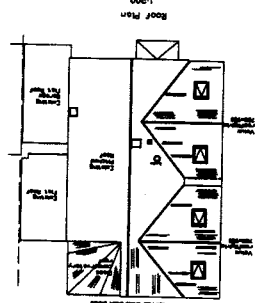

**Planning Notes:**

Roof: Tiles to be interlocking concrete with ridge and hip tiles all to match existing; Facade and barge boards to be white PVC to match existing. Valley gutters to be formed in lead. Gutters and downpipes to be black PVC.





Walls: To be cavity wall construction with external facing brick to match existing.

Windows & Doors: Facing brick to match existing.

To be white uPVC. Rooflights to be Velux PVC frames with top opening.

Conservatory: Structure of white uPVC with dwarf walls in facing brick to match existing. Roof to be clear double glazed panels.

Parking: Existing parking arrangements to remain unaltered with single garage and two vehicle spaces in driveway.

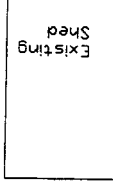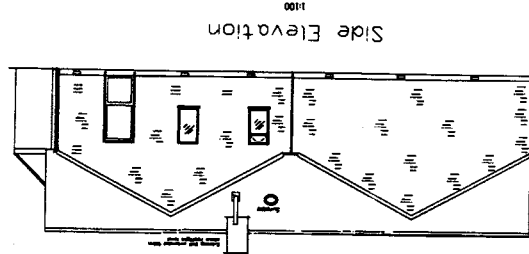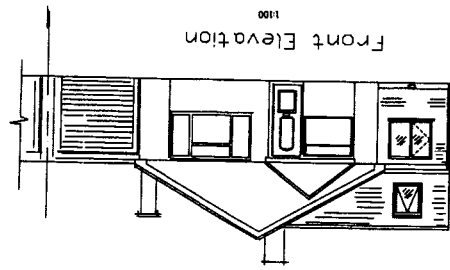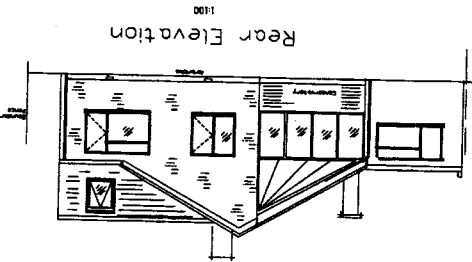

GENERAL NOTES:

isting ed