

PREVIOUS APPROVAL

A 338

NOTE:  
DRAWINGS ARE NOT TO BE CONSIDERED AS GUARANTEED  
ALL DIMENSIONS ARE TO FACE UNLESS OTHERWISE SPECIFIED  
COPYRIGHT RESERVED  
NO PART OF THIS DOCUMENT IS TO BE REPRODUCED OR TRANSMITTED IN ANY FORM OR BY ANY MEANS, ELECTRONIC OR MECHANICAL, WITHOUT PERMISSION IN WRITING FROM THE AUTHOR.

REVISIONS		
Rev. No	Date	Revised
1	08/08	Final



0 5m 10m



Client:  
Vanderbilt Homes  
30 High Street  
Woodstock  
OX20 1TG

Job:  
Retail & Residential  
Redevelopment to rear  
of 21&23 Wallingford  
Street, Wantage

Drawing Title:  
Site Plan


Vale of White Horse  
12 OCT 2010  
District Council

Scale: 1:200  
Date: Sept 2009  
Drawn By: [Signature]

Approved PLAN  
WHD/21269  
WMD/21269/1/04

Drawing No: 2201.100  
Revised: C


The Woodstock: 14 Church Street, Woodstock, Oxfordshire, OX12 3JG  
Tel: 01235 746372 Fax: 01235 746375  
The Hendon House, Northam Park, Courton, Wiltshire, SN13 0JF  
Tel: 01249 702077 Fax: 01249 470277  
www.vanderbilthomes.co.uk

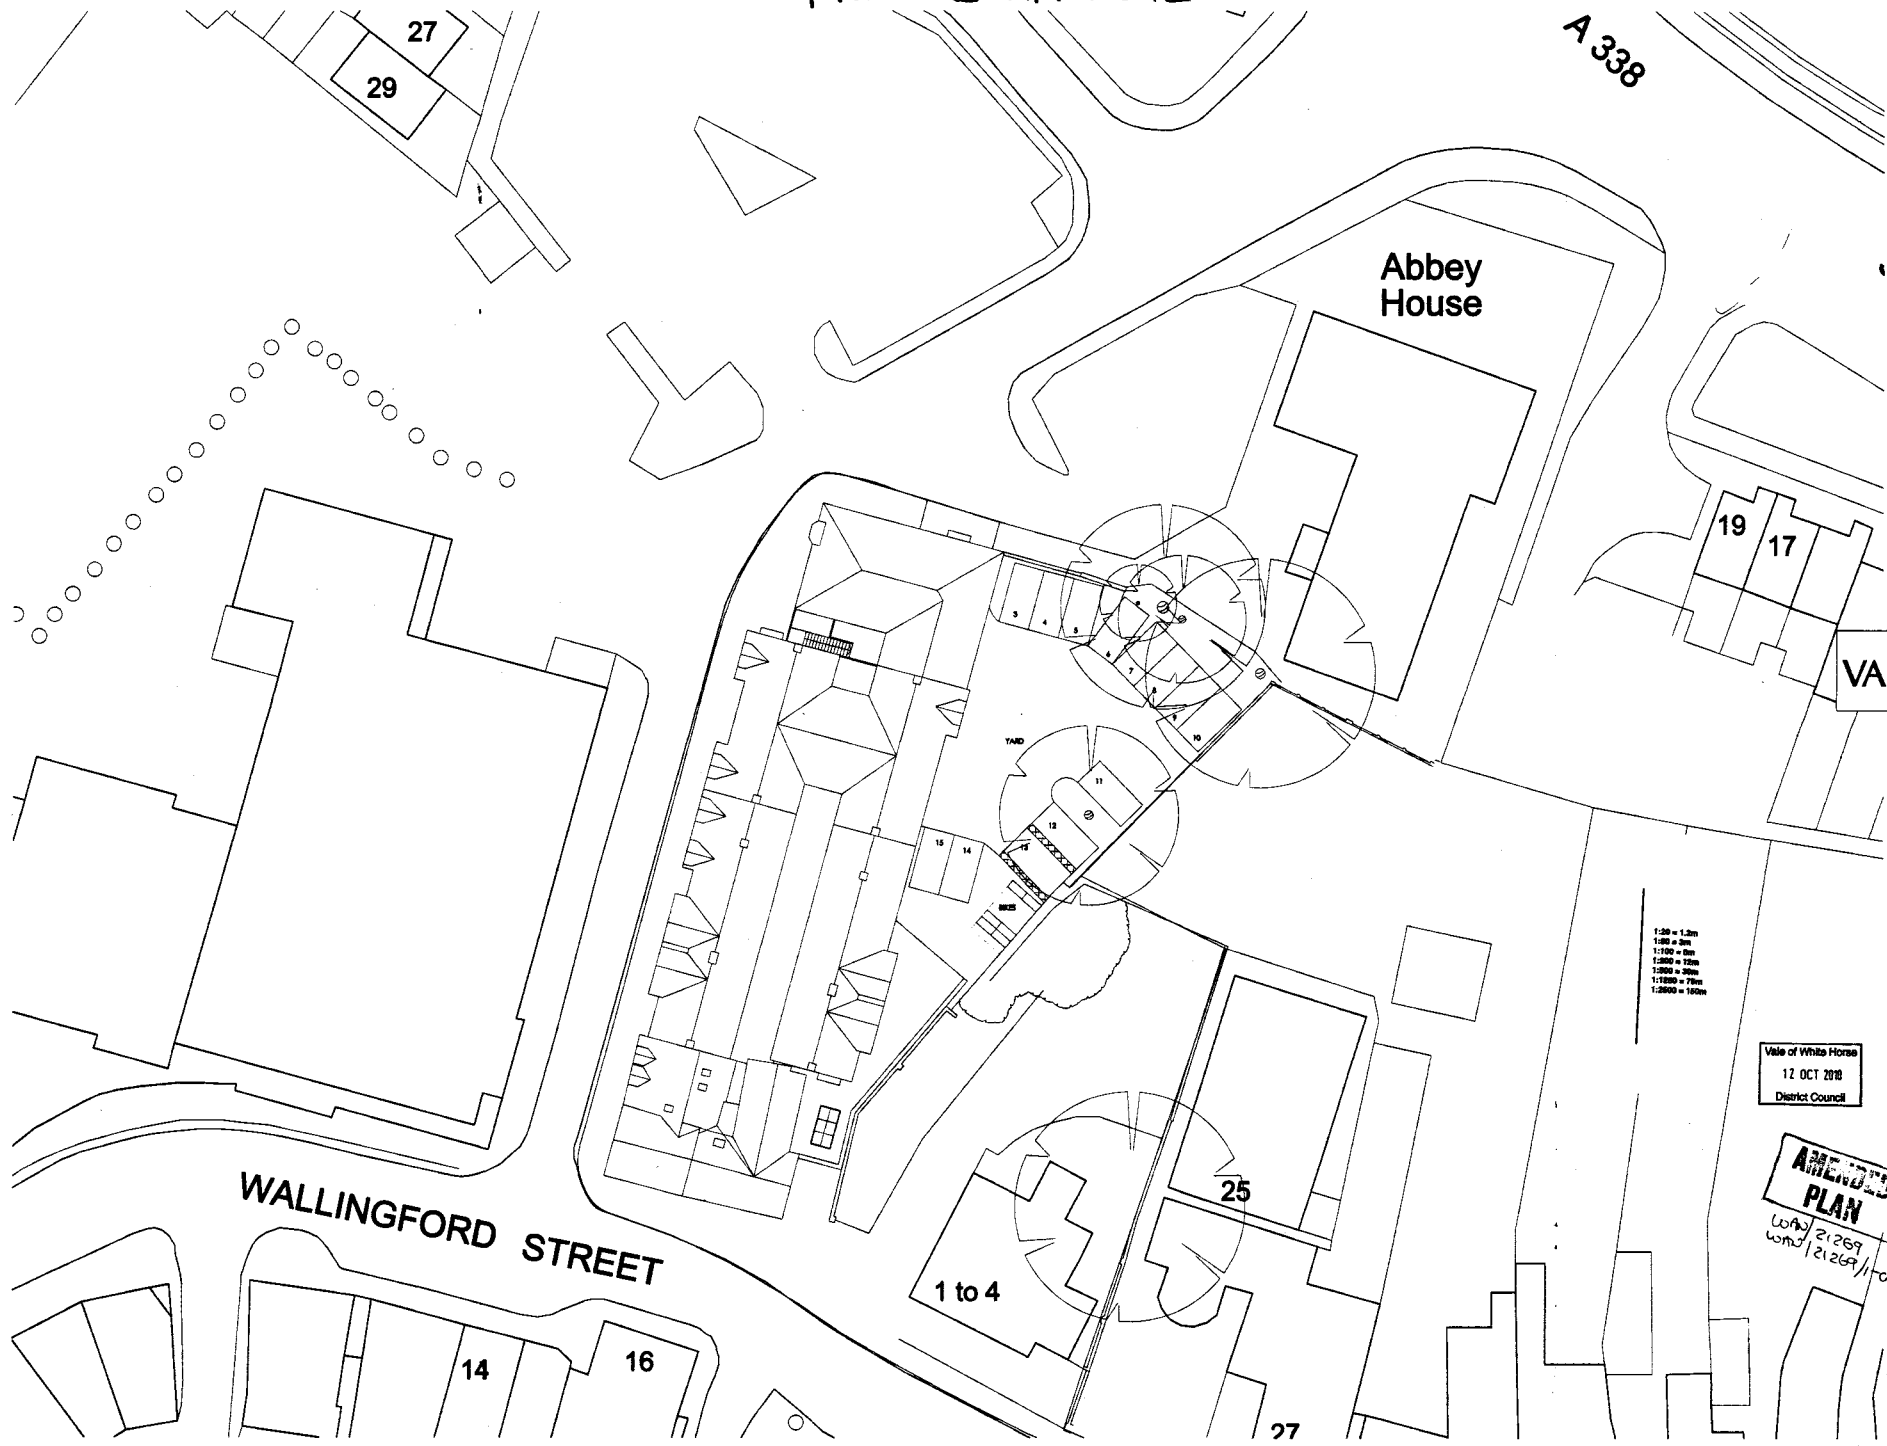

11/01758/Full & 11/01759/Can  
APP 3



WEST ELEVATION

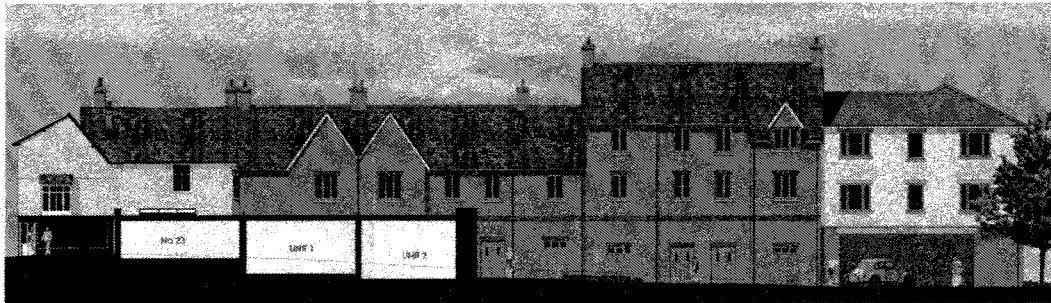

EAST ELEVATION



NORTH ELEVATION



SOUTH ELEVATION TO WALLINGFORD STREET

© 2008 Vanderbilt Homes  
 All rights reserved. No part of this publication may be reproduced, stored in a retrieval system, or transmitted, in any form or by any means, electronic, mechanical, photocopying, recording, or by any information storage and retrieval system, without the prior written permission of Vanderbilt Homes.  
 11/01/2008  
 Rev. No. / Date: / Revision:

© 2008  
**VANDESBILT**  
 HOMES

30 High Street  
 Woodstock  
 OX20 1TG

AK  
 Retail / Residential  
 Redevelopment to rear of  
 21&23 Wallingford Street  
 Wantage

Drawing Title  
 Elevations

Scale:  
 1:100

Date:  
 June 2008

Drawing No:  
 2201.103


Drawn by:  
 JL

Approved:  
 C


**APPROVED PLAN**  
 11/01/2008  
 11/01/2008

11 OCT 2008  
 District Council

11/01/2008  
 11/01/2008

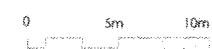

11/01/258/FULL & 11/01/259 FULL

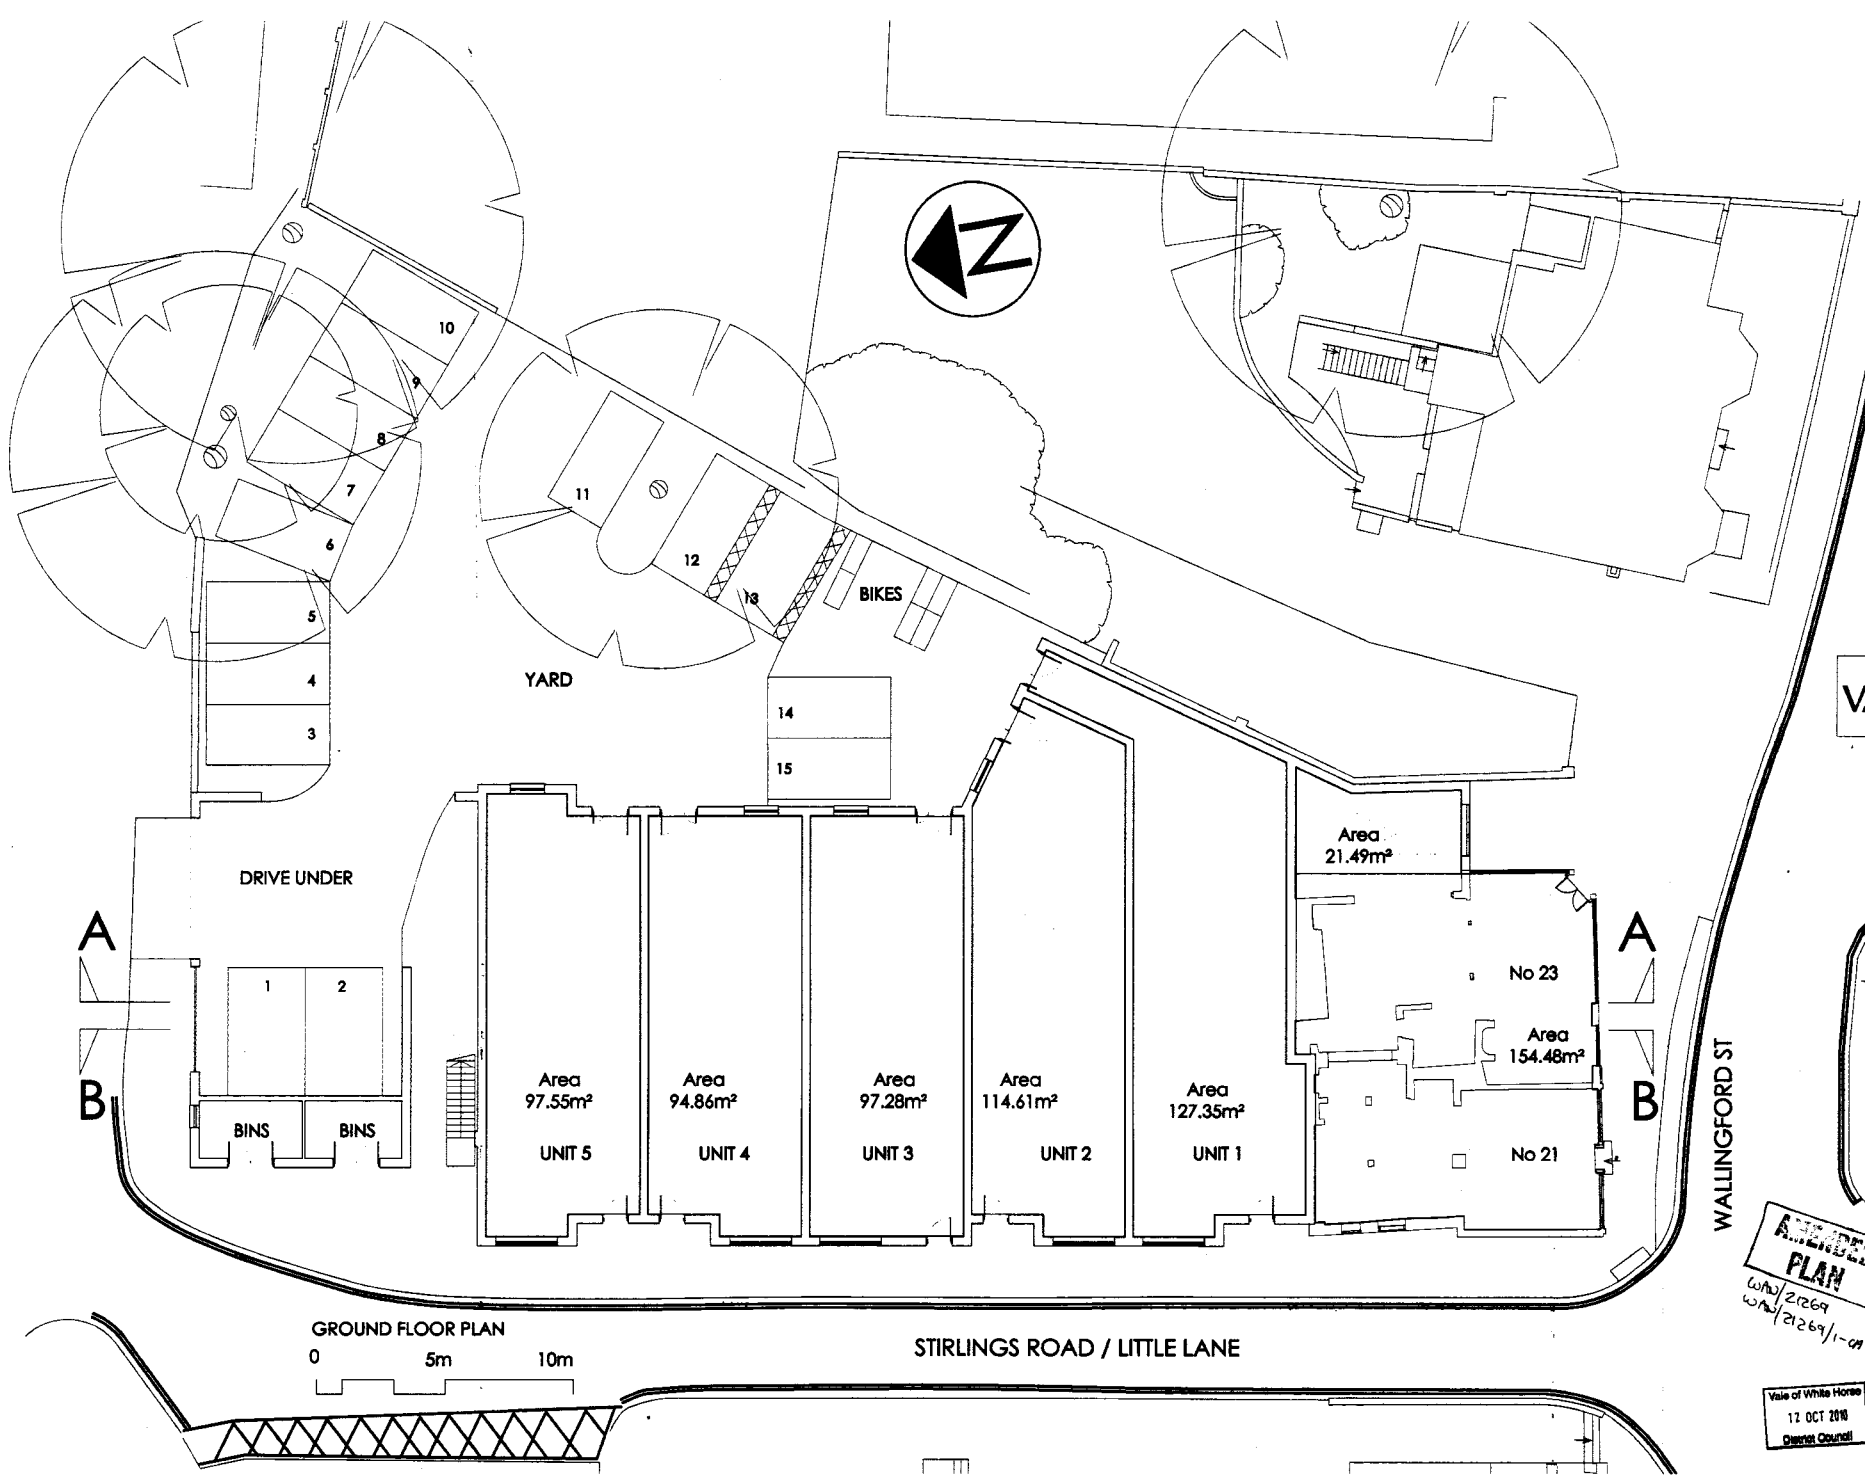

NOTES:  
 DIMENSIONS ARE NOT TO BE TAKEN FROM THIS DRAWING  
 ALL DIMENSIONS ARE TO BE CHECKED AGAINST ACTUAL MEASUREMENTS  
 DIMENSIONS SHOWN ON THESE PLANS  
 COPYRIGHT RESERVED  
 THIS DRAWING IS THE PROPERTY OF BHP HARWOOD  
 ARCHITECTS AND NOT TO BE LOANED, REPRODUCED OR COPIED  
 WITHOUT THE WRITTEN PERMISSION OF BHP HARWOOD ARCHITECTS

REV. NO.	DATE	REVISION
1		

1:20 = 1.2m  
 1:50 = 5m  
 1:100 = 10m  
 1:200 = 20m  
 1:500 = 50m  
 1:1000 = 100m



Client:  
 Vanderbilt Homes  
 30 High Street  
 Woodstock  
 OX20 1TG

Job:  
 Retail / Residential  
 Redevelopment to rear  
 of 21 & 23 Wallingford  
 Street, Wantage

Drawing Title:  
 Ground Floor Plan

Scale: 1:100  
 Date: Sept 2009  
 Drawing No: 2201.101  
 Drawn By: JL  
 Revisited: D

**AMENDED PLAN**  
 W/02/22069  
 W/02/21269/1-09

The Workshop, 14 Church Street, Wantage,  
 Oxfordshire, OX12 3SE  
 Tel: 01235 746222 Fax: 01235 746275  
 The Reception House, Northeyn Park, Chesterton,  
 Northampton, NN13 9EP  
 Tel: 01327 700407 Fax: 01327 470277  
 info@bpharwood.co.uk www.bpharwood.co.uk

Vale of White Horse  
 12 OCT 2010  
 District Council

**BHP HARWOOD**

GROUND FLOOR PLAN  
 0 5m 10m

STIRLINGS ROAD / LITTLE LANE




WALLINGFORD ST

NOTE:  
DIMENSIONS ARE NOT TO BE SCALE FROM THE DRAWING  
ALL DIMENSIONS ARE TO BE CHECKED AGAINST ACTUAL WORK  
DIMENSIONS BEFORE ANY WORK IS COMMENCED


COPYRIGHT RESERVED  
NO PART OF THIS DRAWING IS TO BE REPRODUCED OR TRANSMITTED IN ANY FORM OR BY ANY MEANS, ELECTRONIC OR MECHANICAL, WITHOUT PERMISSION IN WRITING FROM THE ARCHITECT

REVISIONS

Rev. No	Date	Revised:
0	08.05	PLAN 02/2269/1-OR

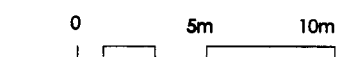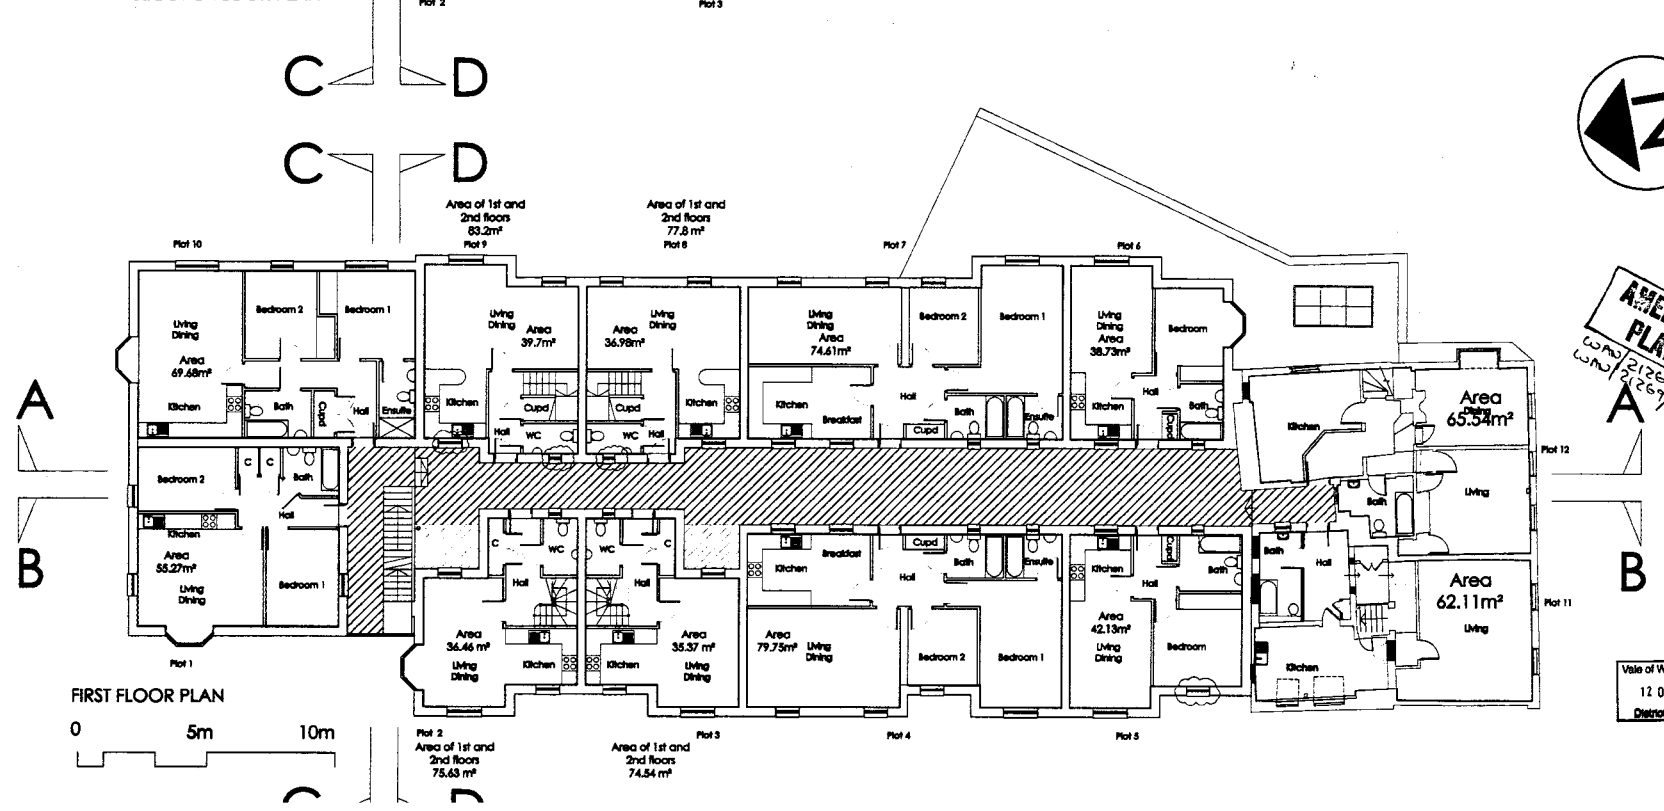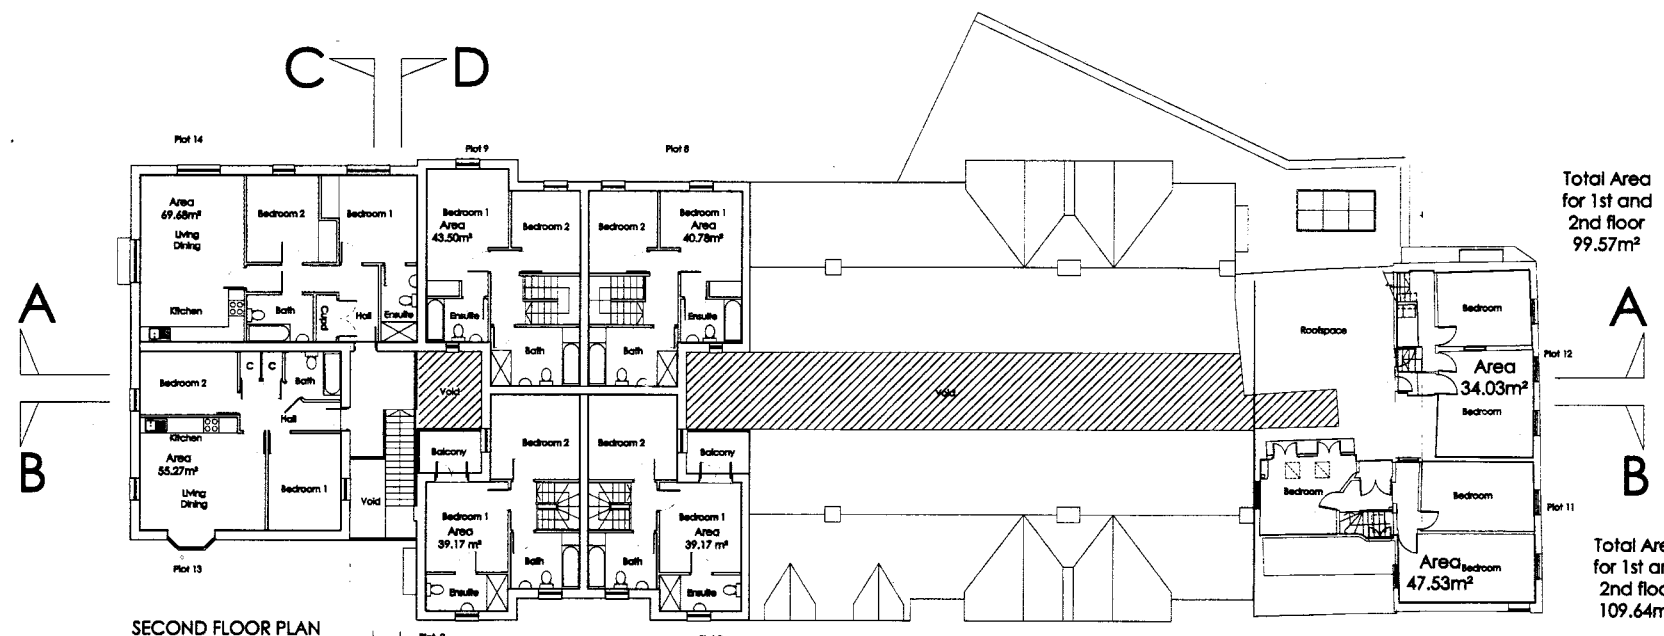

- 1:50 = 1.2m
- 1:50 = 3m
- 1:100 = 6m
- 1:200 = 12m
- 1:300 = 30m
- 1:1200 = 75m
- 1:2000 = 150m

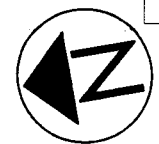

Client:  
Vanderbilt Homes  
30 High Street  
Woodstock  
OX20 1TG

Job:  
Retail / Residential  
Redevelopment to rear  
of 21&23 Wallingford  
Street, Wantage

**AMENDED PLAN**  
08/01/2010  
08/01/2010/1-OR

Drawing Title:  
First & Second  
Floor plans

Scale: 1:100

Date: Sept 2009

Drawing No: 2201.102

Drawn By: JL

Revised: C

Vote of White Horse  
12 OCT 2010  
District Council

The Woodstock, 14 Church Street, Wantage,  
OX20 1TG, Oxfordshire, OX11 8BB  
Tel: 01235 745212 Fax: 01235 745272

The Harpenden House, Harpenden Park, Cotswolds,  
WILTSHIRE, SN13 0SP  
Tel: 01249 704047 Fax: 01249 470777

http://www.vanderbilt-homes.co.uk www.vanderbilthomes.co.uk

BHP HARWOOD