


The Nalder Estate, East Challow

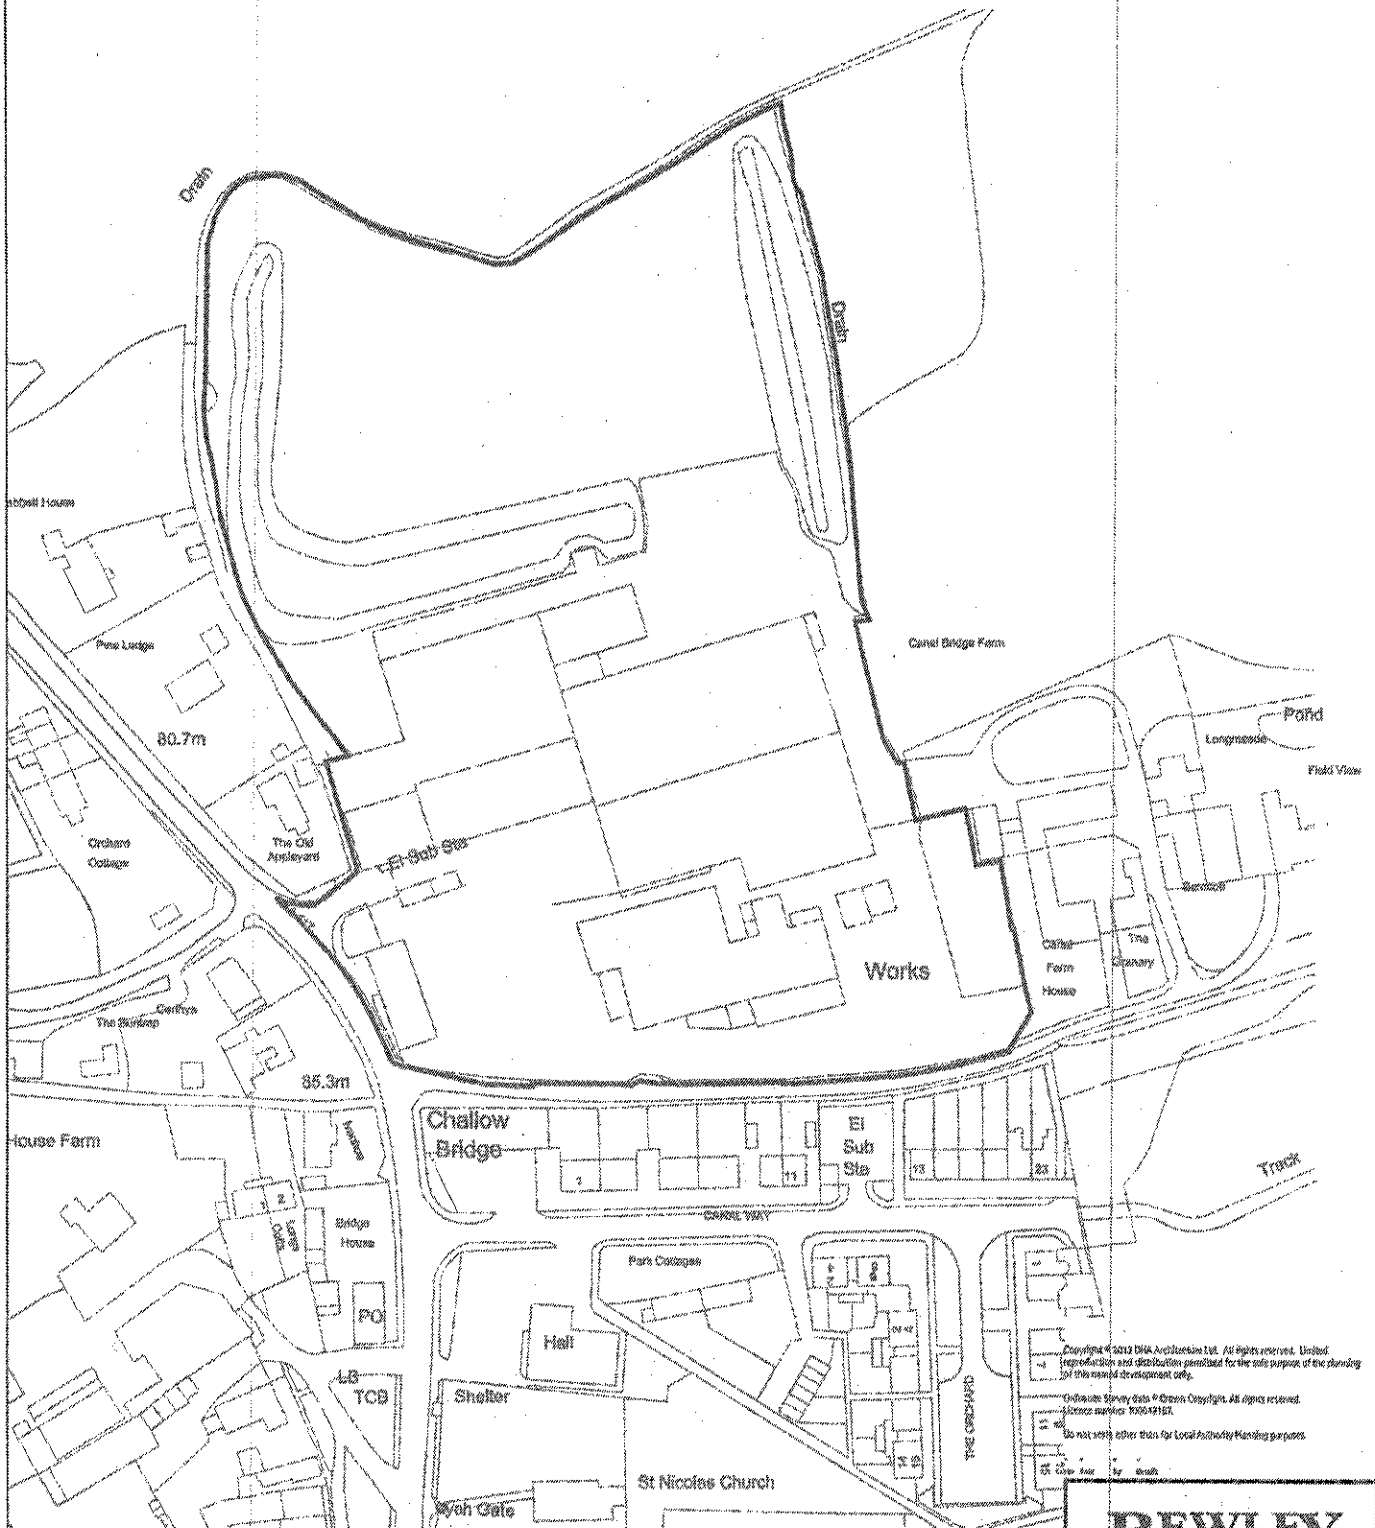

Copyright © 2012 DHA Architecture Ltd. All rights reserved. Unauthorised reproduction and distribution prohibited for the sole purpose of the planning of this residential development only.

© Crown Copyright. Ordnance Survey Licence number 100019167.

Do not write other than for Local Authority Planning purposes.

Copyright © 2012. All rights reserved. License number 100020449

BEWLEY HOMES PLC

The Nalder Estate
East Challow
Oxfordshire







Location Plan	26.06.12
	1:1250 @ A0
	SM, M, etc.


081108-BEW-05



Reference: 1:1250

 The Nalder Estate, East Challow

-  Existing trees to be retained
-  Existing trees to be removed
-  Existing buildings to be removed
-  Proposed lines and landscaping - shown in accordance with the Landscape Architect's details
-  Blue water/cycle lane
-  2m x 2m pedestrian permeability space

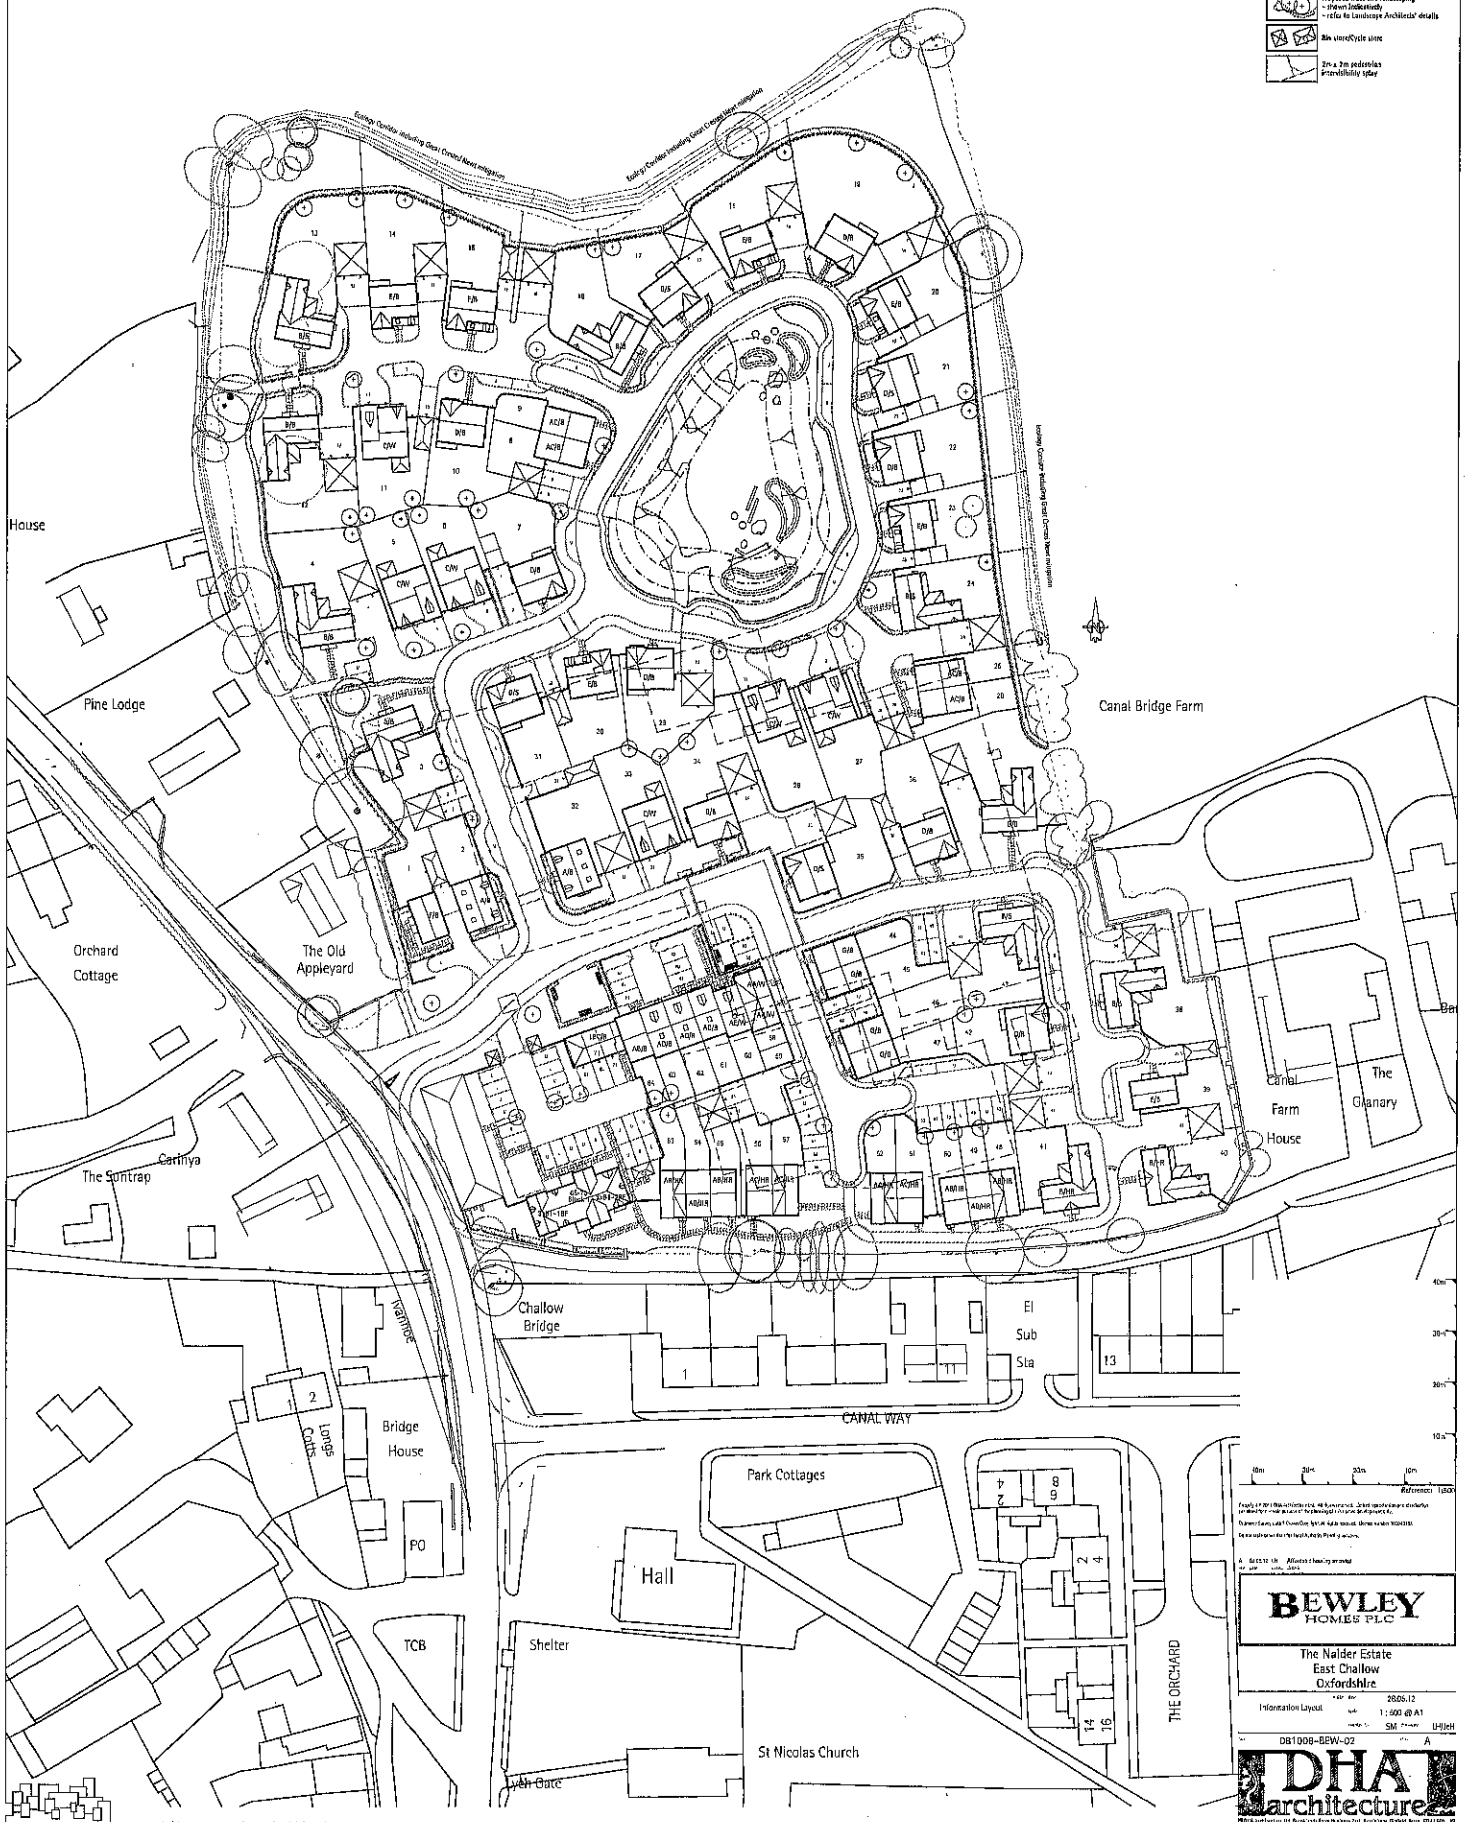

0m 10m 20m 30m 40m
Reference 100%

Drawn by: [Name] 28.06.12
Checked by: [Name] 28.06.12
Scale: 1:500 @ A1
Date: 28.06.12

BEWLEY HOMES PLC

The Nalder Estate
East Challow
Oxfordshire

Information Layout: 28.06.12
Scale: 1:500 @ A1
SM: [Name]
DB1008-BEW-02 A


DHA Architecture

LISTED BUILDING
SITE ELEVATION


P12/V1261/FUL
App. 2c

East Challow
The Nalder Estate

BEWLEY
HOMES PLC

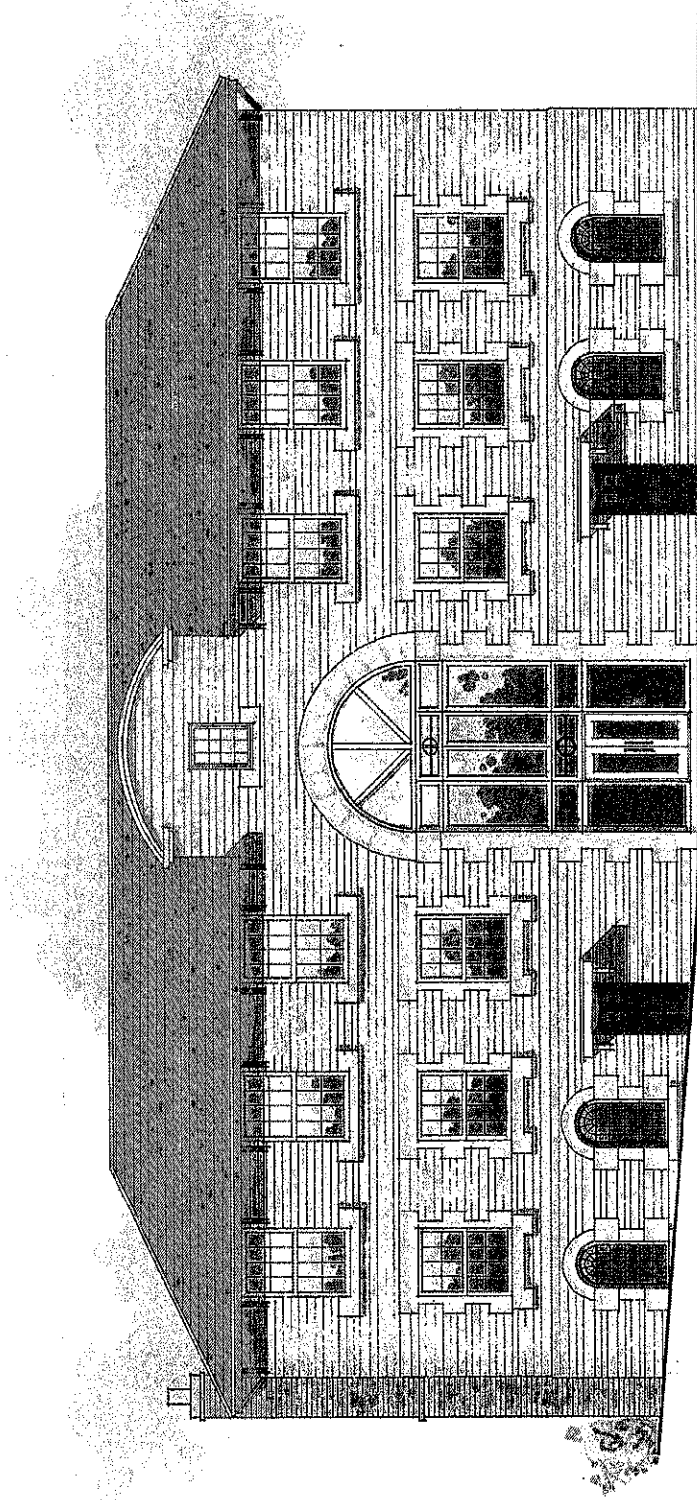

REAR ELEVATION

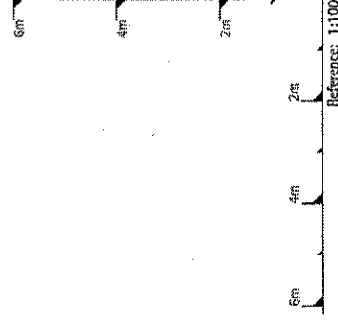

Copyright © 2011 DIA Architecture Ltd. All rights reserved. Limited reproduction and distribution permitted for the sole purpose of the planning or other listed development only.
Original Survey data © Crown Copyright. All rights reserved.
License number 100042157.
Do not scale other than for local authority planning purposes.

15.06.2012
The Nalder Estate
Prepared by
Elevation
Scale 1:100 @ A3
Drawn by SW
Checked by
081008-BEWA-PR-E2
M1




App 2c

FLATS BLOCK
SOUTH ELEVATION


P12/V1261/FUL
ApX. 2D

East Challow
The Nalder Estate

BEWLEY
HOMES PLC

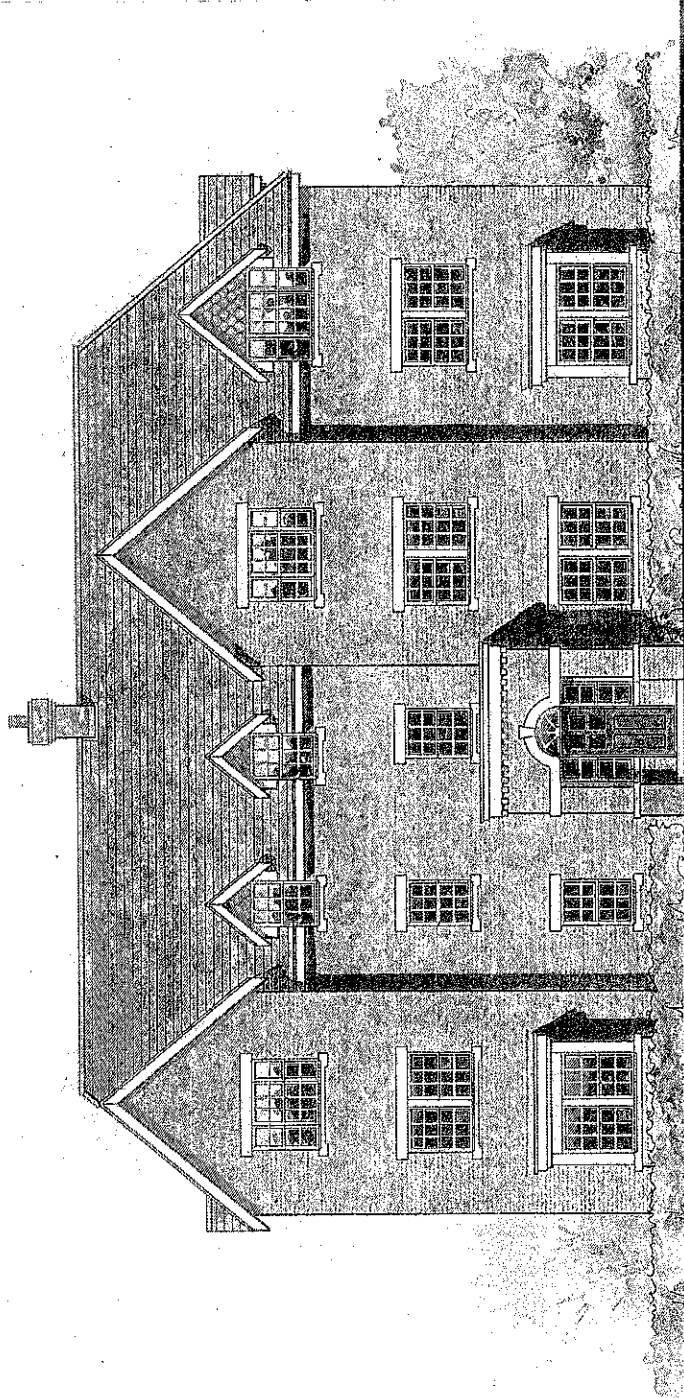

FRONT ELEVATION

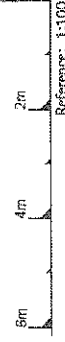

Copyright © 2011 DIA Architecture Ltd. All Rights reserved. Limited reproduction and distribution permitted for the sole purpose of the planning or this intended development only.

Ordinance Survey data © Crown Copyright. All rights reserved.
License number: 100042157.

Do not scale other than for Local Authority Planning purposes.

A 18/02/12 5495 Bewley marked to match their plans at our date submission
no date by 5495/12

18/02/2012

Proposed Apartment Block 1
Front Elevation
(Historic Response)

SM drawn by AW

081008-BEW-BLOCK1-FR-E1

A




App 2D


EXAMPLE HOUSE TYPE
 P 12 / V1261 / FUL
 App. 2E

East Challow
 The Nalder Estate


BEWLEY
 HOMES PLC

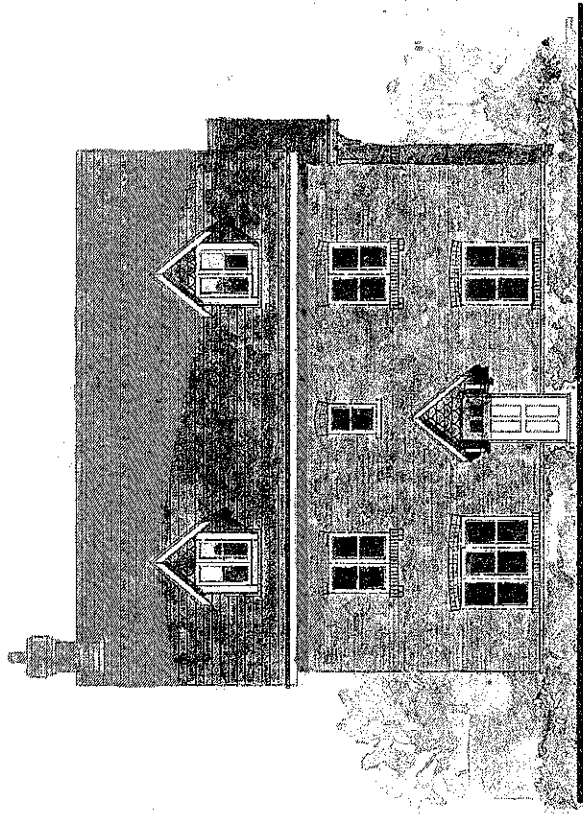

FRONT ELEVATION

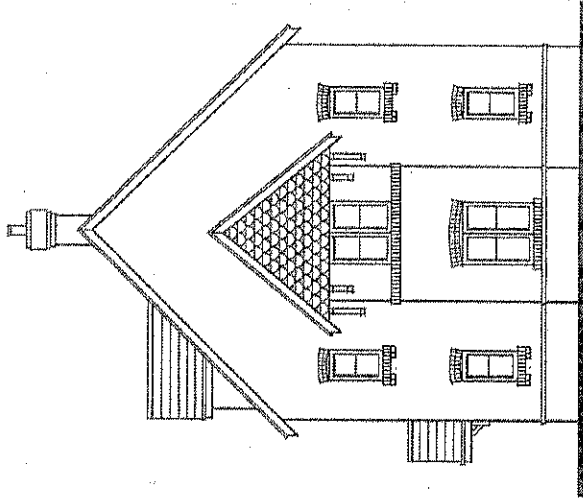

SIDE ELEVATION

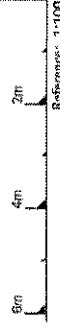

Reference: 1:100

Copyright © 2011 DHA Architecture Ltd. All rights reserved. Unauthorised reproduction and distribution is prohibited. Permission for the sale purposes of the planning of this limited development only.

Drawn: [Name] Date: [Date]
 License number: 10069257

Do not reuse other than for local marketing purposes

House Type A
 Proposed Elevations
 081008-BEW-A-3-E1
 Date: 15.08.2012
 Scale: 1:100 @ A3
 Drawn by: SM




App 2E

EXAMPLE HOUSE TYPE
PI2/V1Z61/FUL
ApX. 2F.

East Challow
The Nalder Estate

BEWLEY
HOMES PLC

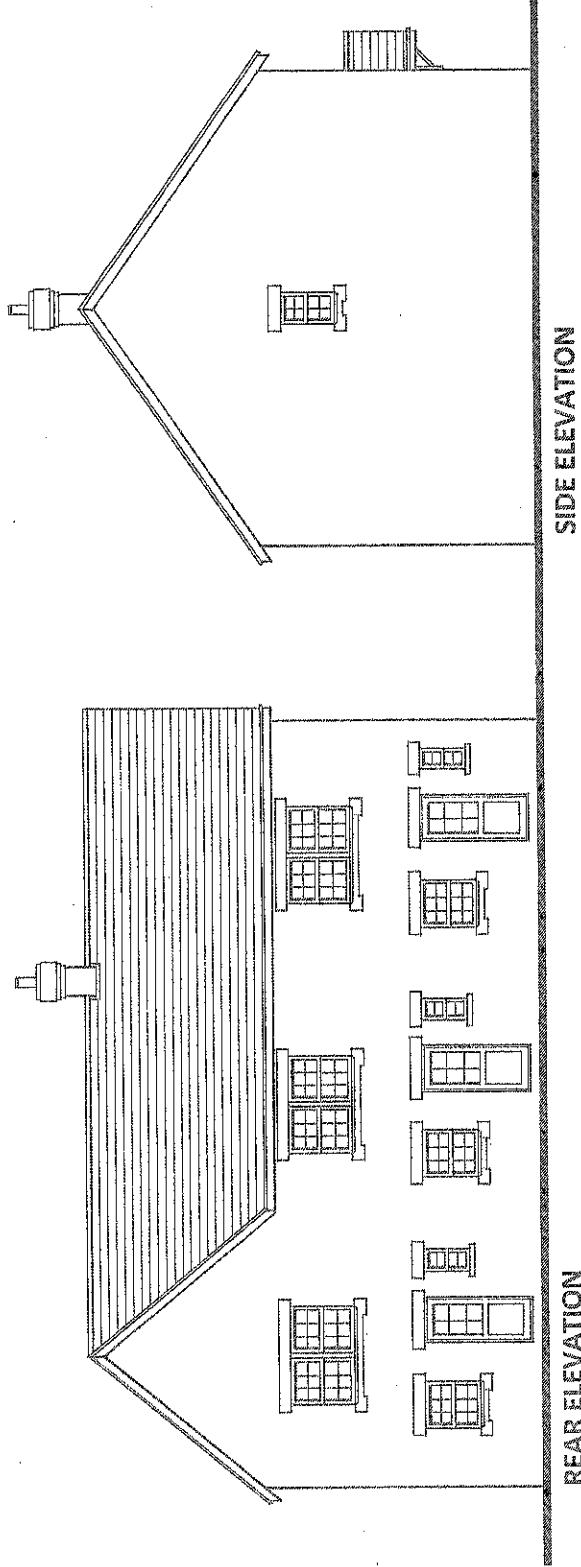

Copyright © 2011 DHA Architecture Ltd. All rights reserved. Limited reproduction and distribution permitted for the sole purpose of the planning application.
DHA Architecture Ltd.
Dedicates Safety data © Crown Copyright. All rights reserved.
Licence number 10002157
Do not scale other than for Local Authority planning purposes.

19/02/2012
Date
1:00 @ A3
Scale
Proposed Elevations
Historic Response
08 1008-BEW-AR-HR-EZ
Project No.
DHA Architecture
DHA Architecture Ltd, 100 High Street, London, E15 2JF, UK
020 7534 8820

App 2F