


Appendix 1  
 P2\VI6631\HH  
 West View  
 Cotswold Road  
 1 of 4

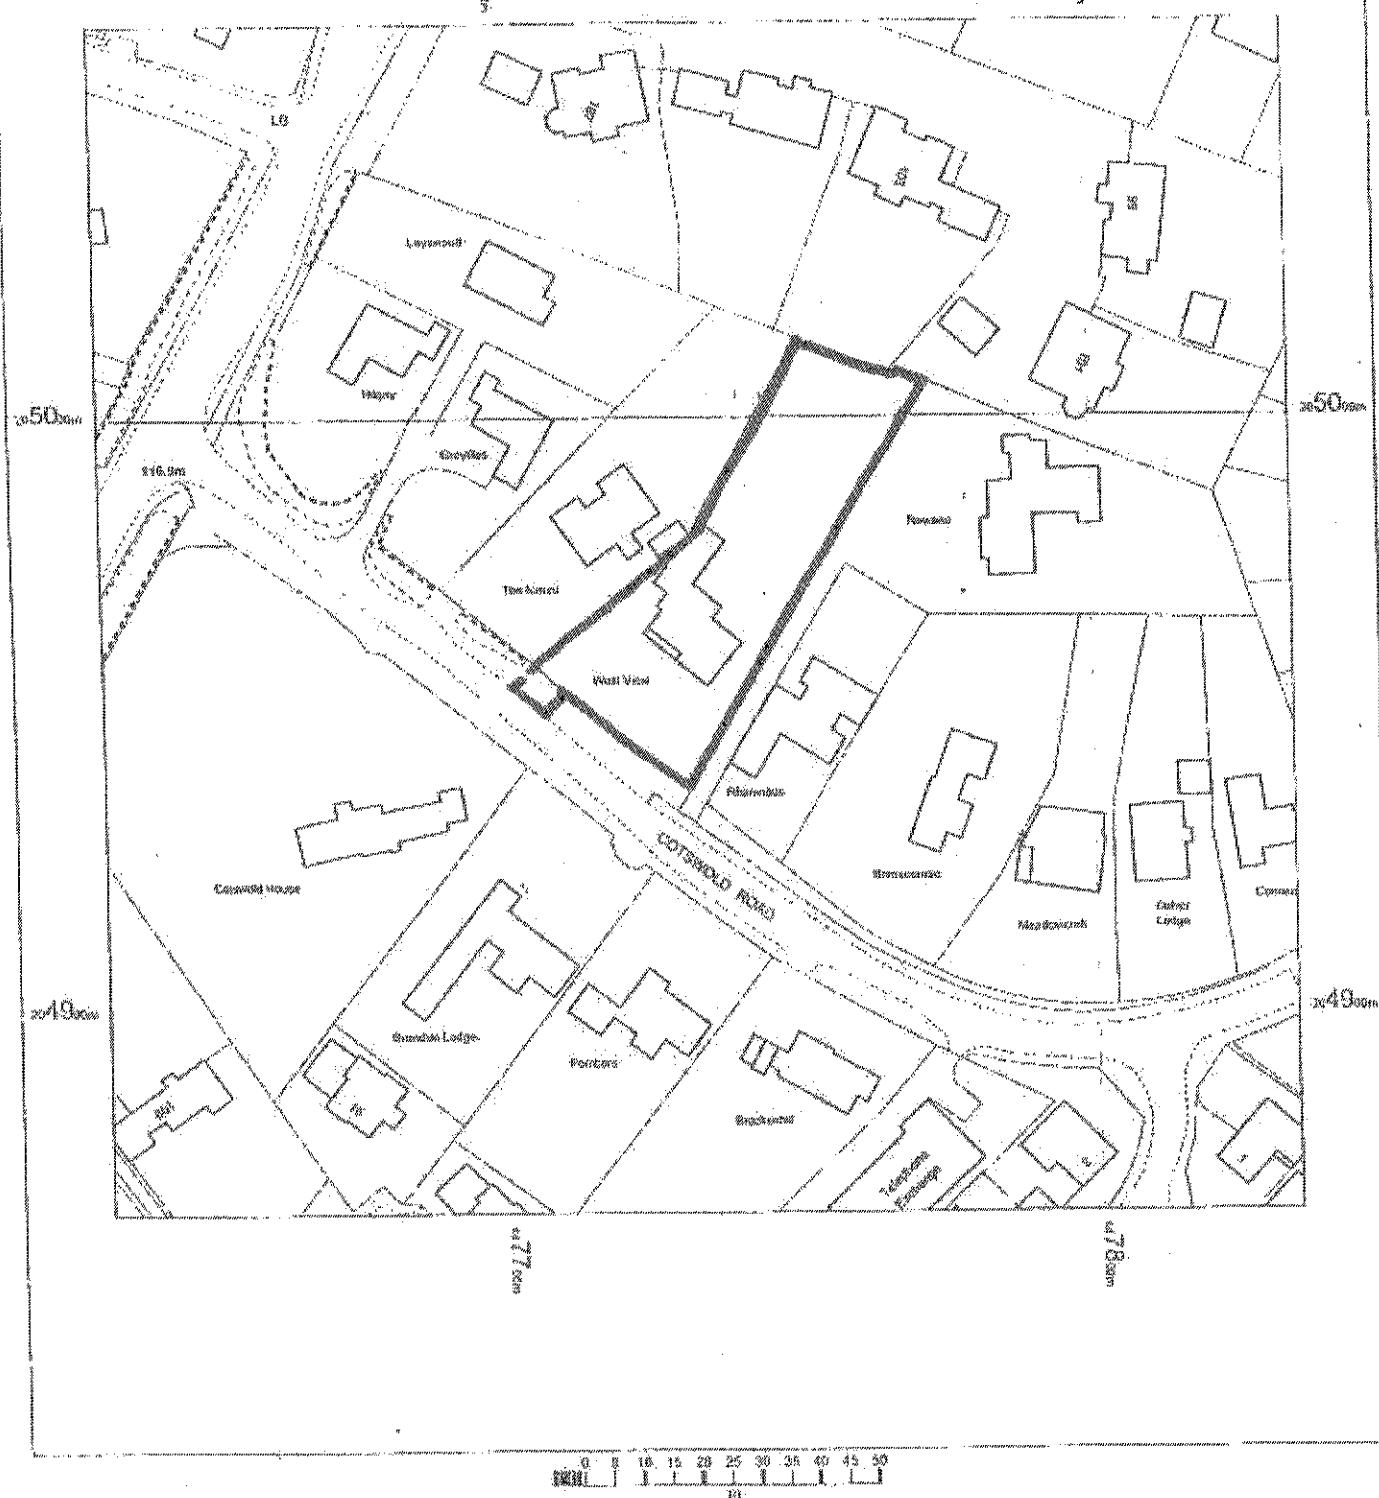

West View  
 Cotswold Road  
 Cumnor Hill  
 Oxford  
 OX2 8JG

OS Mastermap  
 ID: DWI-00156055  
[www.blackwellmapping.co.uk](http://www.blackwellmapping.co.uk)

1:1250 scale print at A4, Centre: 447734 E, 204986 N


©Crown Copyright. Licence no. 100041040




**BLACKWELL'S**  
[www.blackwellmapping.co.uk](http://www.blackwellmapping.co.uk)

TEL: 01865 333 677  
 maps.oxford@blackwell.co.uk


Appendix I  
West View  
Cotswold Rd  
P12/V1683(HH)  
2 of 4

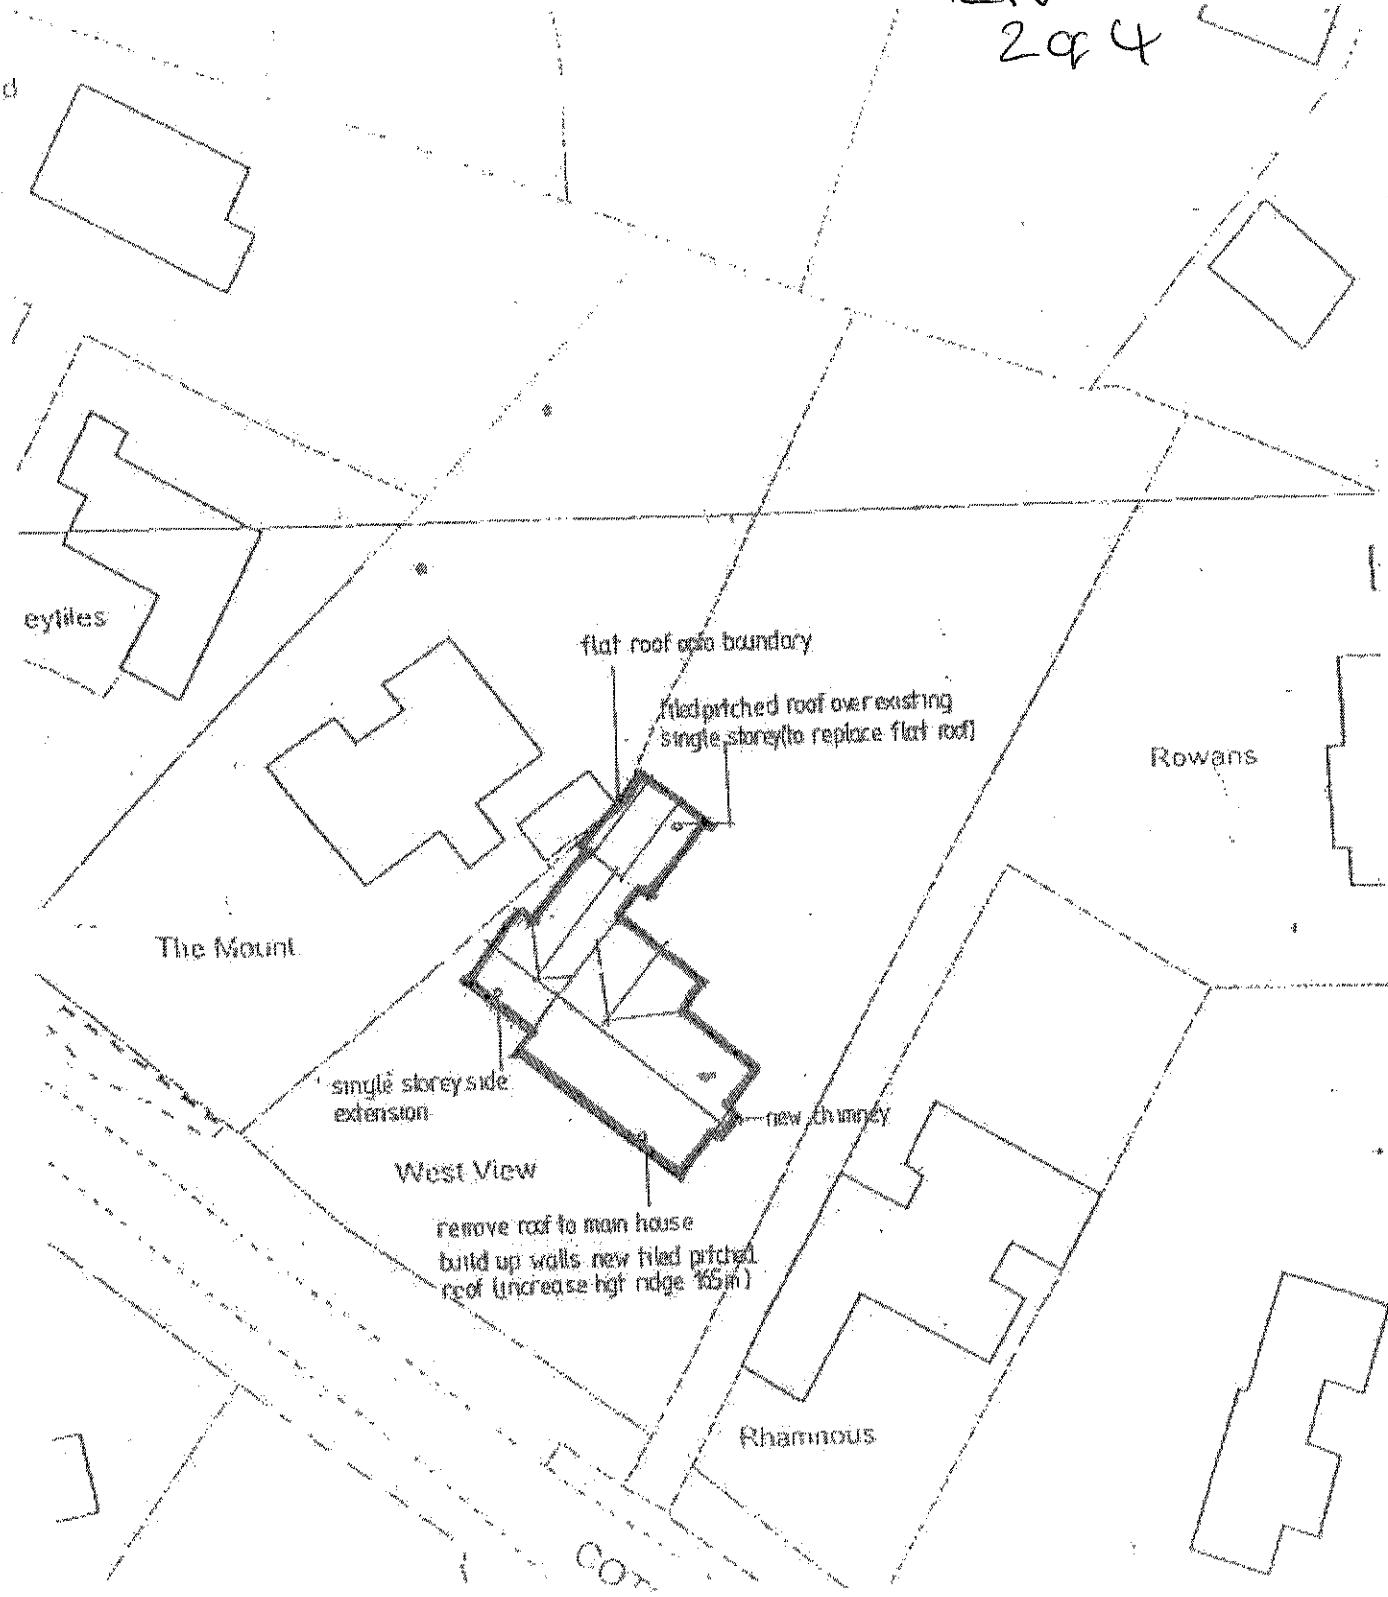

block plan 1:500

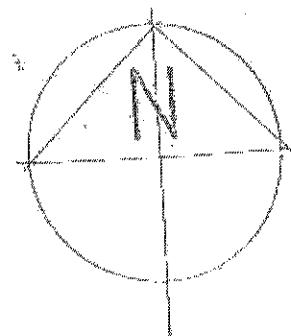

**Appendix 1**  
**A21/1663/HM**  
**West View**  
**Proposed side extension**  
**30x44**

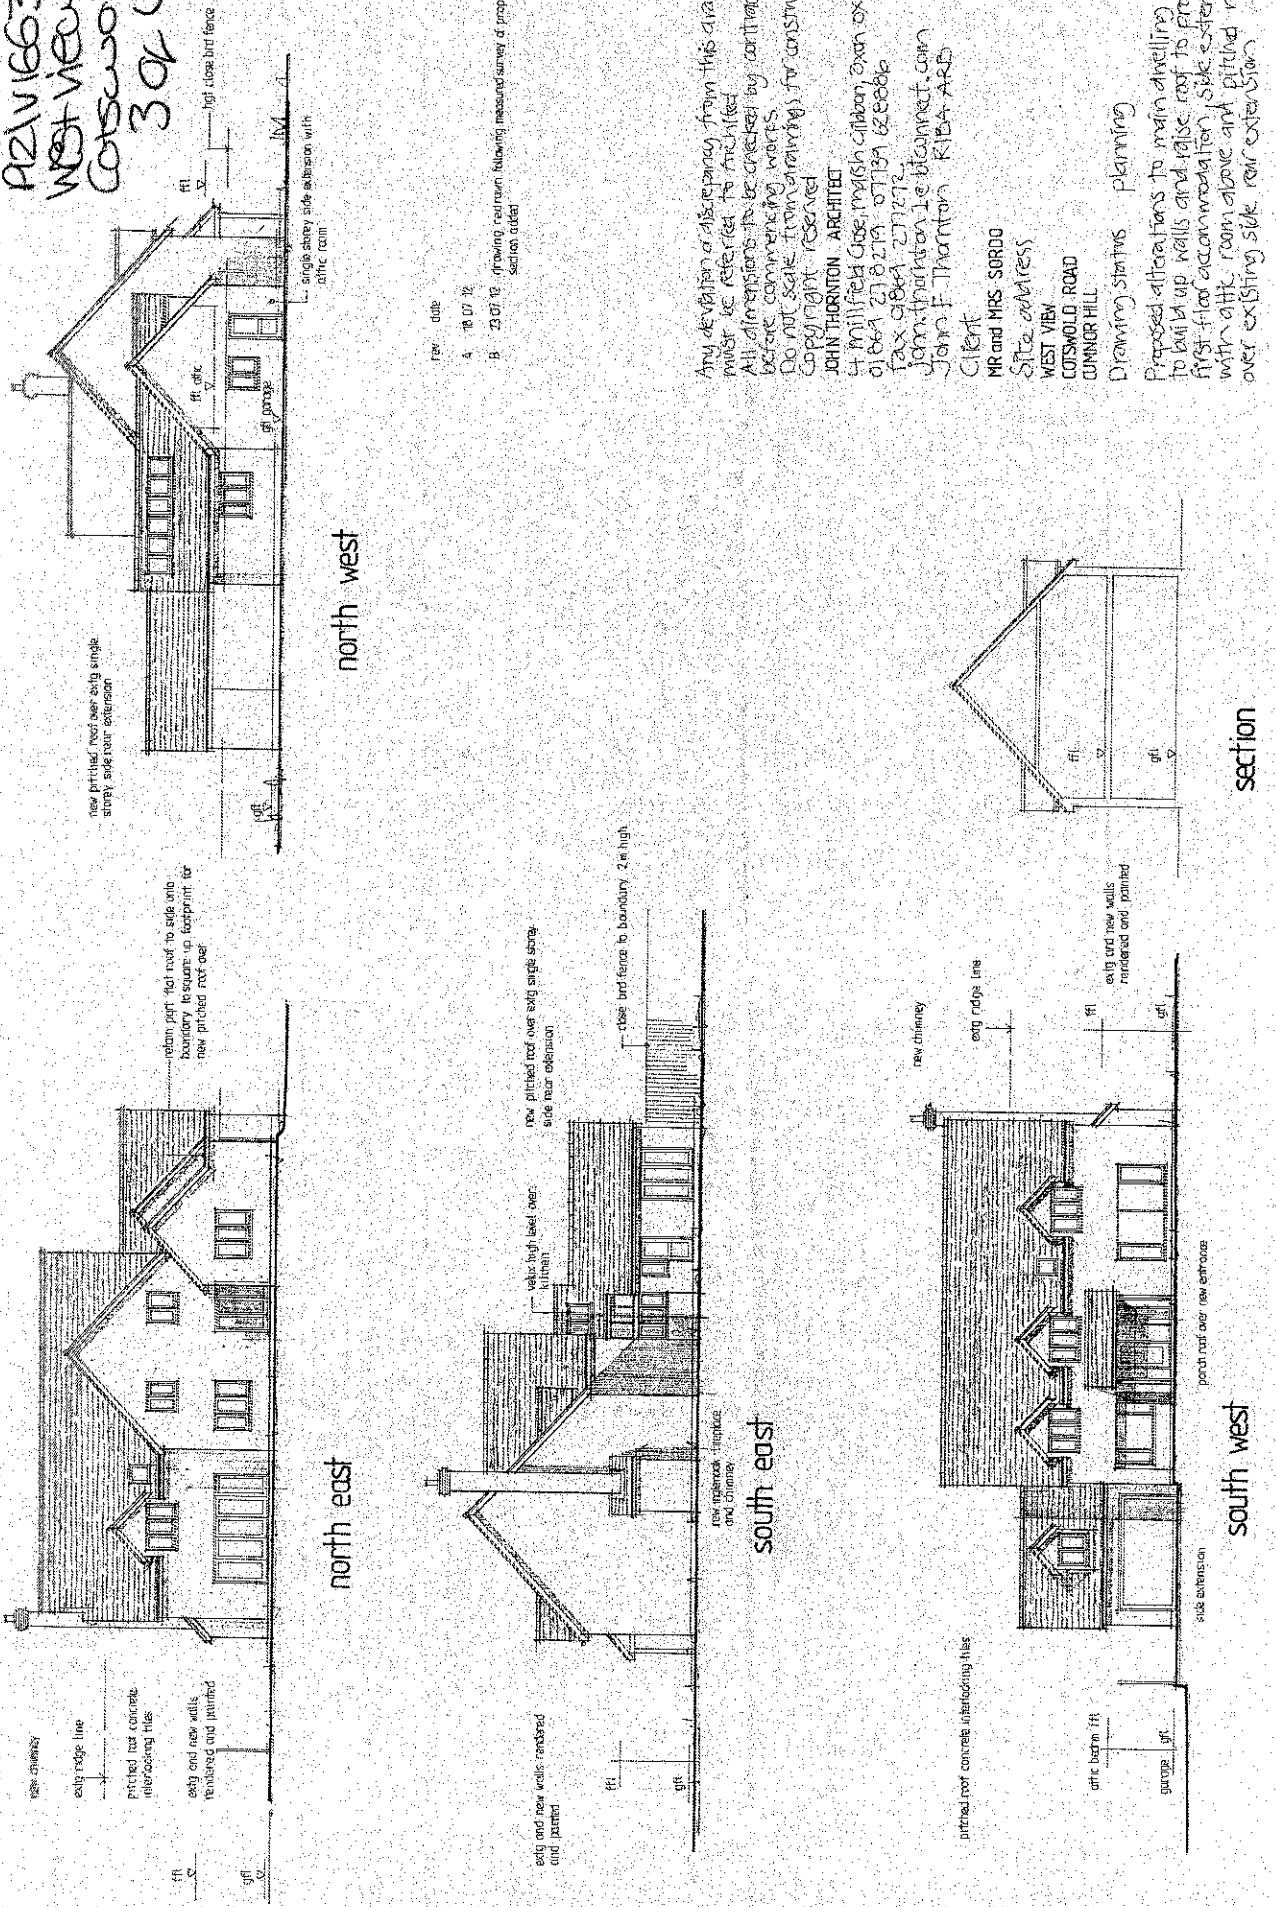

Any deviation or discrepancy from this drawing  
 will be referred to architect  
 All dimensions to be checked by contractor  
 before commencing works.  
 Do not scale from drawing, for construction  
 Copy right reserved  
 JOHN THORNTON ARCHITECT  
 4 Millfield Close, Ipswich, Suffolk IP2 0ER  
 01473 271218 07739 626886  
 fax 01473 271272  
 John.Thornton@btconnect.com  
 John.F.Thornton.RIBA ARB

C/L

MR and MRS SORDO

SITE AVAILABILITY  
 WEST VIEW  
 COTSWOLD ROAD  
 CUNNING HILL

Drawing status

planning

Proposed alterations to main dwelling roof  
 to build up walls and raise roof to provide  
 first floor accommodation side extension  
 with office room above and pitched roofs  
 over existing side rear extension

Drawing elevations

Scale 1:100

Drawing no. SORDO/S1/P1.04


Rev B

Date July 2012

**Appendix 1**  
**A21 VICES/HH**  
**West View**  
**Cotswoldiced**  
**Co. Ltd.**

Rev

Date 28/07/2012 Drawing ref: SOR0151/P1/03

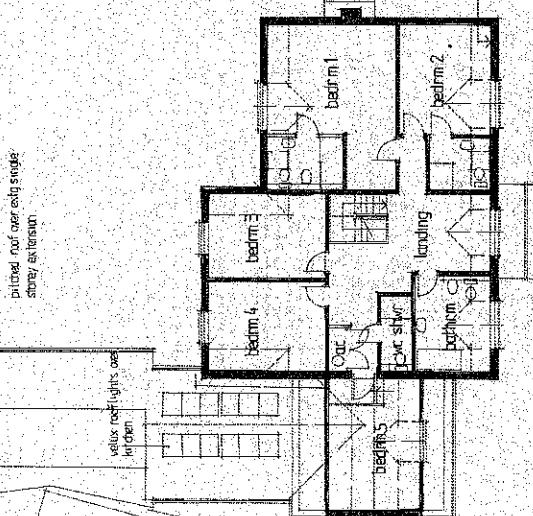

**first floor**

Any deviation or discrepancy from this drawing must be referred to architect.  
 All dimensions to be checked by contractor before commencing works.  
 Do not scale from drawings for construction  
 Copy right reserved

JOHN THORNTON ARCHITECT

4 Millfield Close, Newnham-on-Severn  
 GL54 2EA Tel: 01739 626848  
 Fax: 01739 277222  
 John.Thornton.Ltd@btconnect.com


Client  
 MR AND MRS SORDO  
 Site Address  
 WEST VIEW  
 COTSWOLD ROAD  
 DUNMOR HILL

Drawing status planning

Proposed alterations to main dwelling only  
 to build up walls and raise roof to provide  
 first floor accommodation. Single storey side  
 extension with a flat roof above and pitched  
 roof over existing single storey side return extension

Drawing ref: ground and first floor plans

Scale 1:100 Rev B Date 28/07/2012

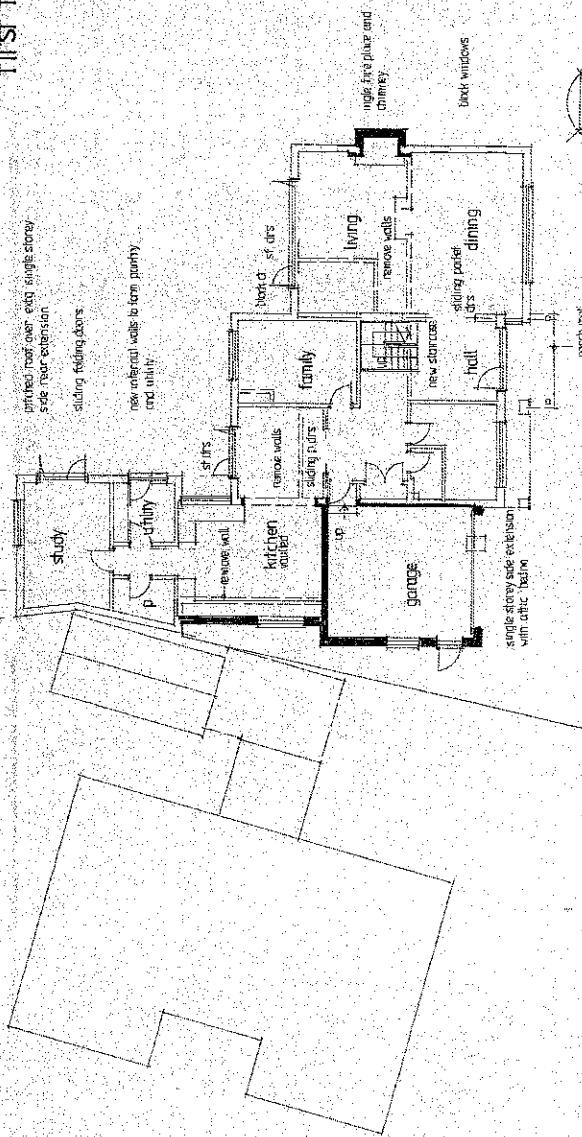

**proposed ground floor**