


P12/V1214/KUL 42 MARKET PLACE, WAT

APPENDIX 1

10/14

42 Market Place Wantage

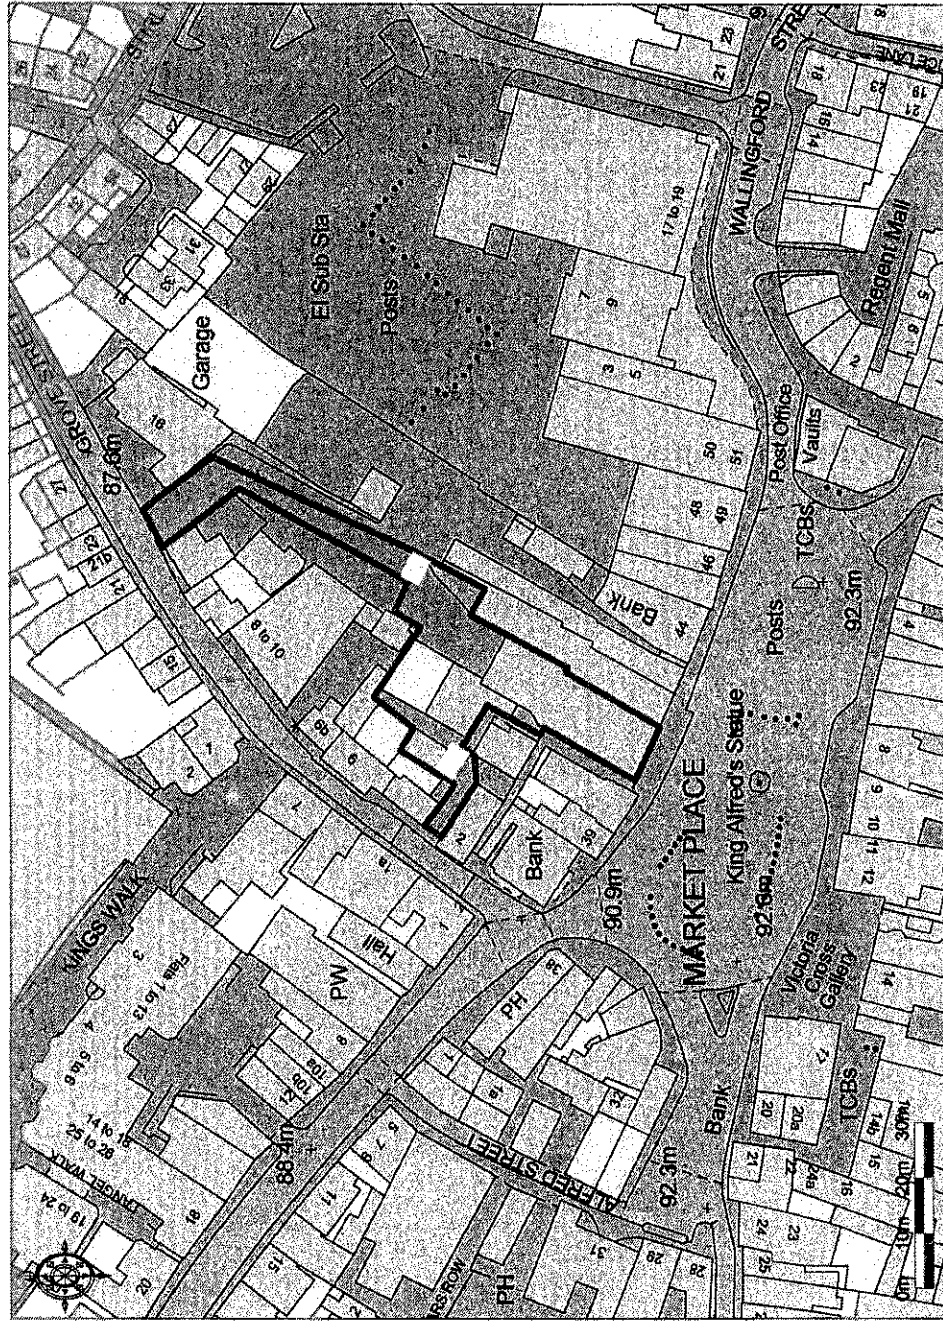

Ordnance Survey © Crown Copyright 2012. All rights reserved. Licence number: 100020469. Third-Party: E1258



Copyright

©HFBT Limited 2009

This drawing has been produced for the client identified below for the purpose of obtaining a planning consent and is not intended to be used for any other purpose without the express written consent of the client. The copyright in this drawing (other than by a planning authority exercising its statutory powers) without prior consent is expressly forbidden.

Scale and dimensions

Dimensions should not be scaled off the drawing other than in connection with the statutory planning process.

All dimensions to be checked on site. All dimensions are shown in mm unless otherwise stated.

Revision	Date
D Refuse & Recycling Encloser Moved	23/10/12
C Unit Numbers Reduced & Mix Changed	13/09/12
B Parking Amendments	16/04/12
A General Update	15/03/12



HFBT Architects
 London Office
 Princess House
 50 Eastcastle Street
 London W1W 8EA

Times Gateway Office
 1778 London Road
 Leigh-on-Sea
 Essex SS9 2ST
 T 020 7612 7380
 F 020 7631 1071
 E mail@hfbt.co.uk


Client
 42 Market Place LLP

Project Title
 42 Market Place, Wandsworth

Drawing Title
 Plan
Proposed Ground Floor GA

Scale 1:200
Date 01/03/2012

Project Number 609
Drawing Number PL2-1000
Revision D

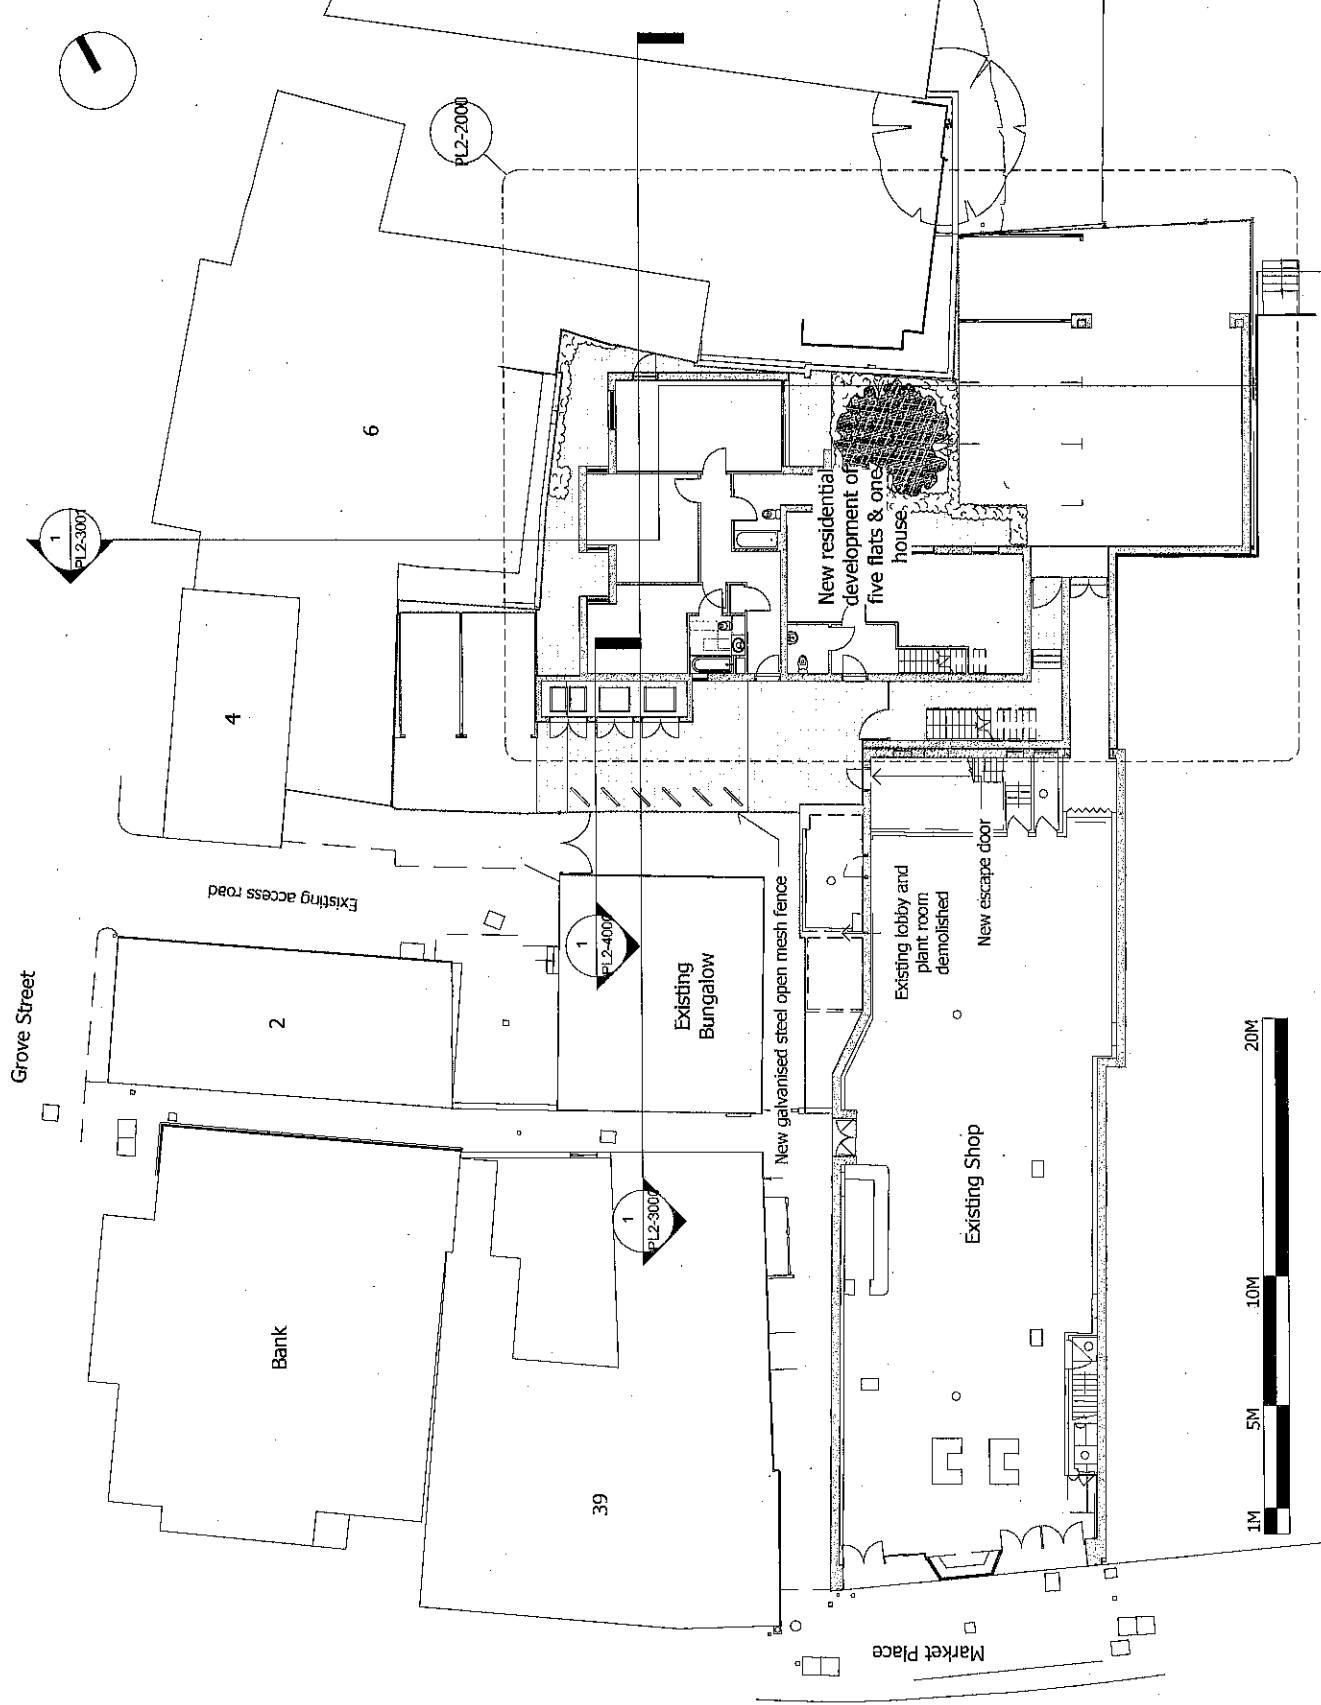

Copyright

©HFBT Limited 2009

This drawing has been produced for the client identified below for the purpose of obtaining a planning consent and is not intended for use by any other person or for any other purpose without consent. The copying or publication of this drawing (other than by a planning authority exercising its statutory powers) without prior consent is expressly forbidden.

Scale and dimensions

Dimensions should not be scaled off the drawing other than in connection with the statutory planning process.

All dimensions to be checked on site. All dimensions are shown in mm unless otherwise stated.

Revision	Changed	Date
A	Unit Numbers Reduced & Mix	13/09/12

HFBT Architects

London Office
Princess House
50 Eastcastle Street
London W1W 8EA

Thames Gateway Office
17/5 London Road
Leigh-On-Sea
Essex SS9 2ST



T 020 7612 7380
F 020 7631 1071
E mail@hfbt.co.uk

Client

42 Market Place LLP

Project Title

42 Market Place, Wantage

Drawing Title


Plan
Proposed First Floor GA

Scale 1:200

Date 01/03/2012

Project Number Drawing Number Revision

609 PL2-1001 A

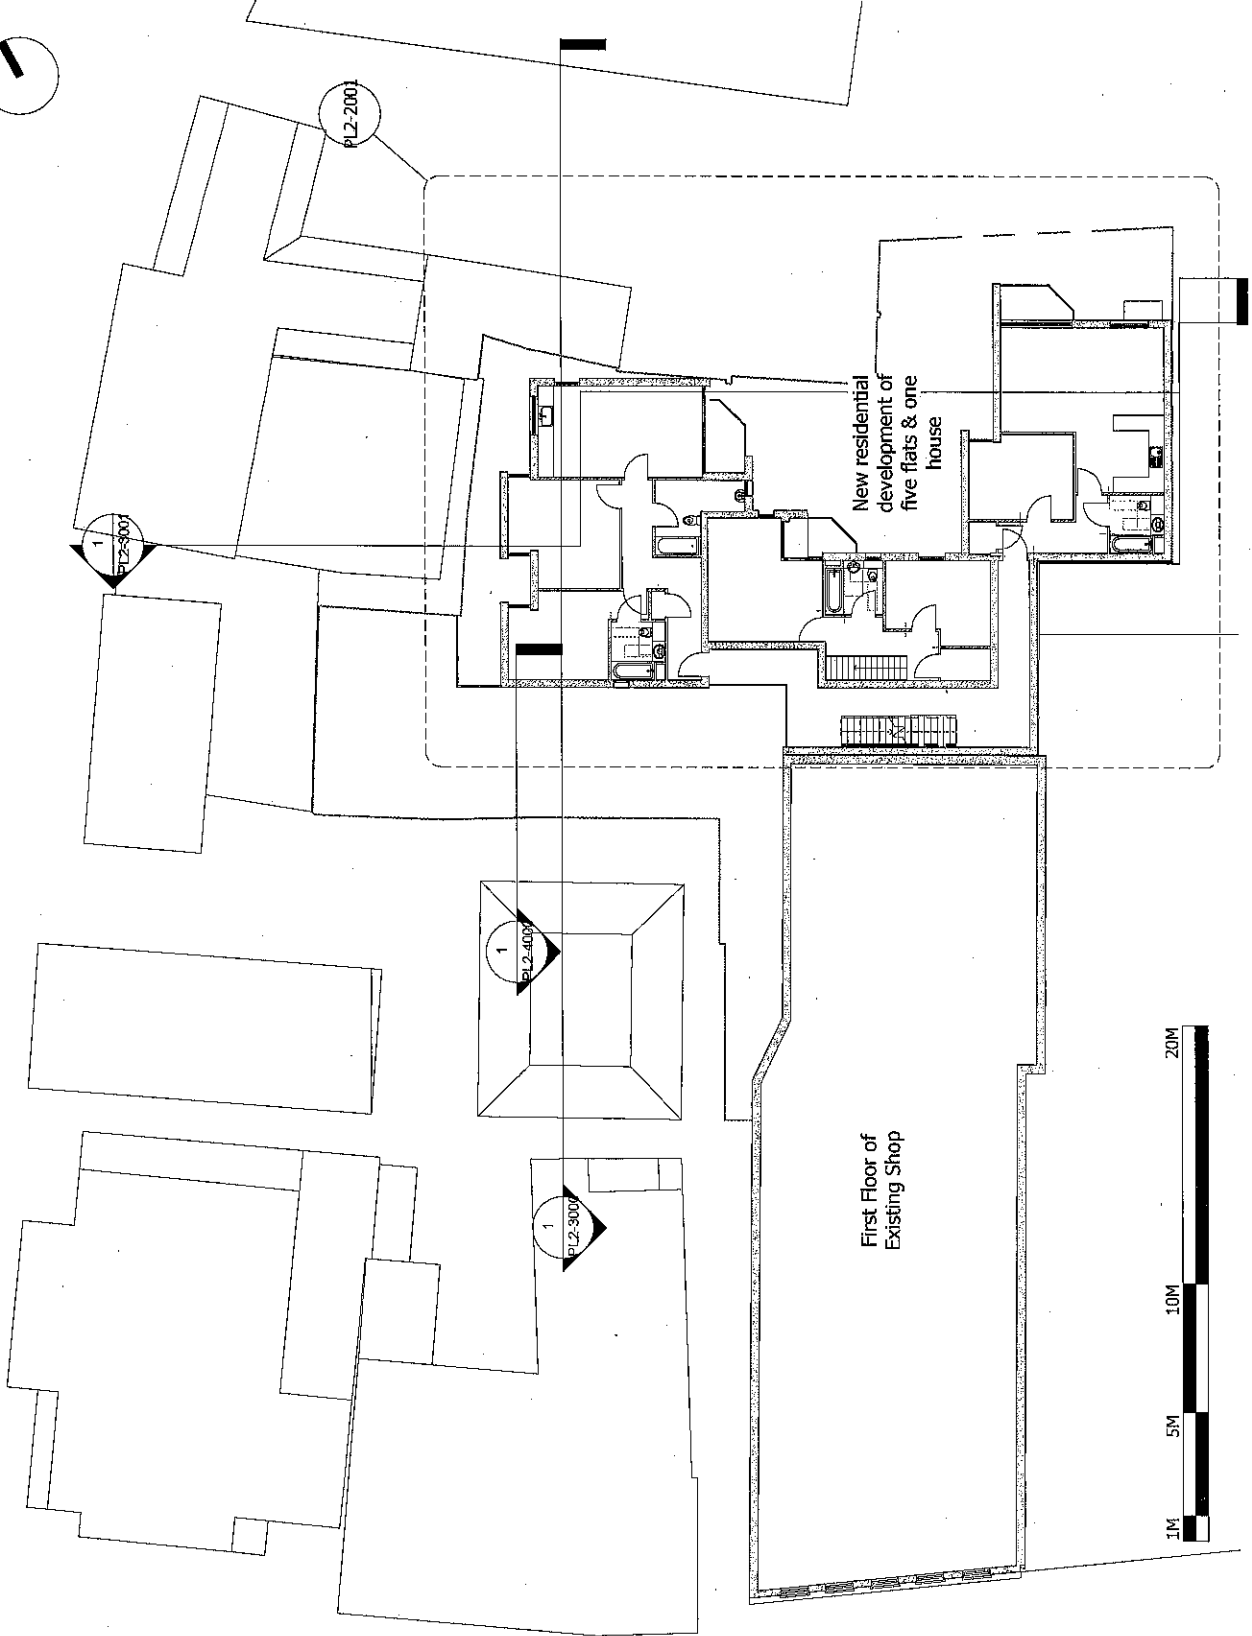

Copyright

©HFBT Limited 2009

This drawing has been produced for the client identified below for the purpose of obtaining a planning consent and is not intended for use by any other person or for any other purpose without consent. The copying or publication of this drawing (other than by a planning authority exercising its statutory powers) without prior consent is expressly forbidden.

Scale and dimensions

Dimensions should not be scaled off the drawing other than in connection with the statutory planning process.

All dimensions to be checked on site. All dimensions are shown in mm unless otherwise stated.

A Unit Numbers Reduced & Mix Changed. 13/09/12

Revision | Date

HFBT Architects

London Office
Princess House
50 Eastcastle Street
London W1W 8EA

Thames Gateway Office
1775 London Road
Leigh-On-Sea
Essex SS9 2ST



T 020 7632 7380
F 020 7631 1071
E mail@hfbt.co.uk

Client

42 Market Place LLP

Project Title

42 Market Place, Wantage

Drawing Title



Plan
Proposed Second Floor GA

Scale 1 : 200

Date 01/03/2012

Project Number | Drawing Number | Revision

609 PL2-1002 A

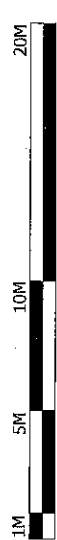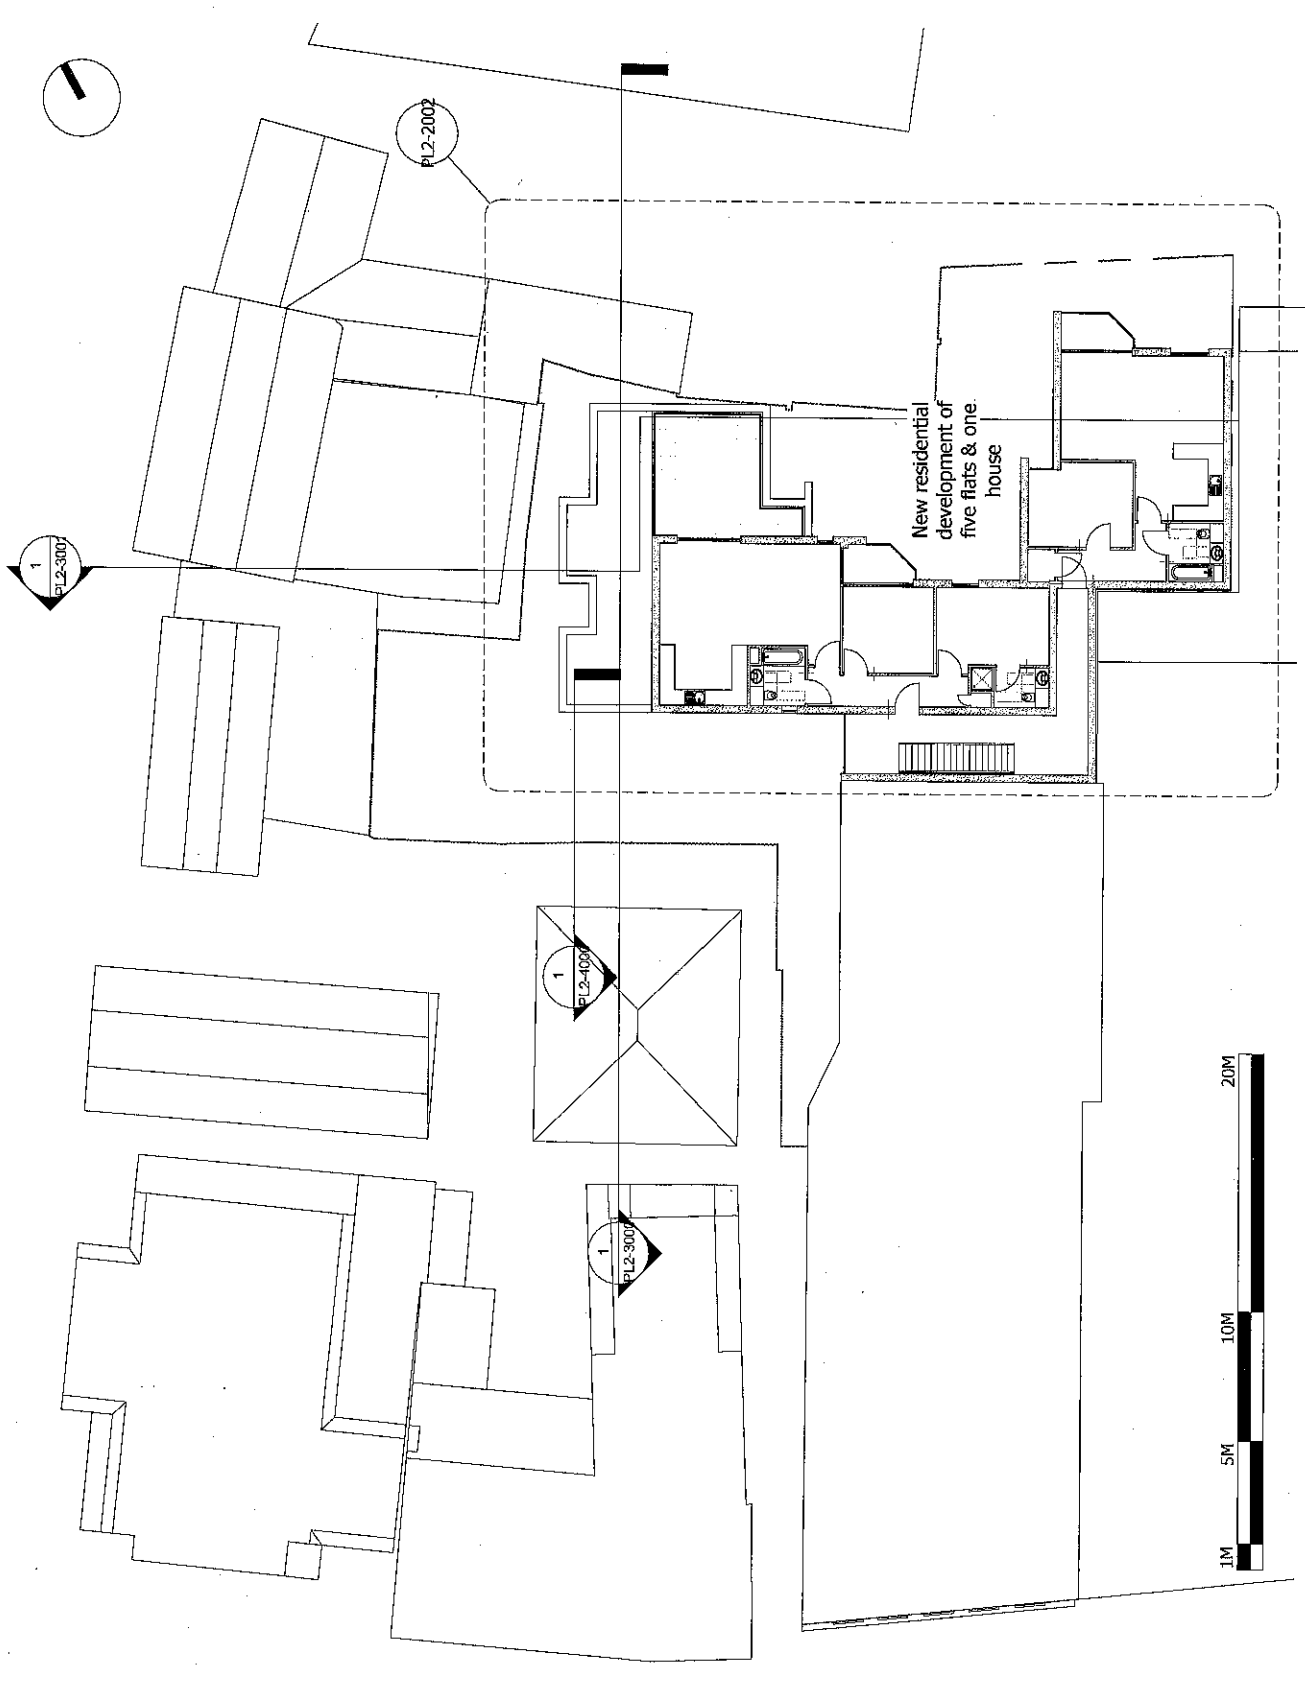

P12/V1214/EUL APP 1 50/14 42 MARKET PLACE, WAN

Copyright

©HFBT Limited 2009

This drawing has been produced for the client identified below for the purposes of obtaining a planning consent and is not intended for use by any other person or for any other purpose. The use of this drawing (other than for a planning application or for a statutory purpose) without prior consent is expressly forbidden.

Scale and dimensions

Dimensions should not be scaled off the drawing other than in connection with the statutory planning process.

All dimensions to be checked on site. All dimensions are shown in mm unless otherwise stated.

Revision	Date
C	23/10/12
B	13/09/12
A	16/04/12



HFBT Architects

London Office
Princess House
50 Eastcastle Street
London W1W 8EA

Thames Gateway Office
17/3 London Road
Leigh-on-Sea
Essex SS9 2ST

T 020 7632 7380
F 020 7631 1071
E mail@hfbt.co.uk

Client

42 Market Place LLP

Project Title

42 Market Place, Wantage

Drawing Title

Plan
Proposed Ground Floor


Scale 1:100

Date 01/03/2012

Project Number 609

Drawing Number PL2-2000 C

Revision

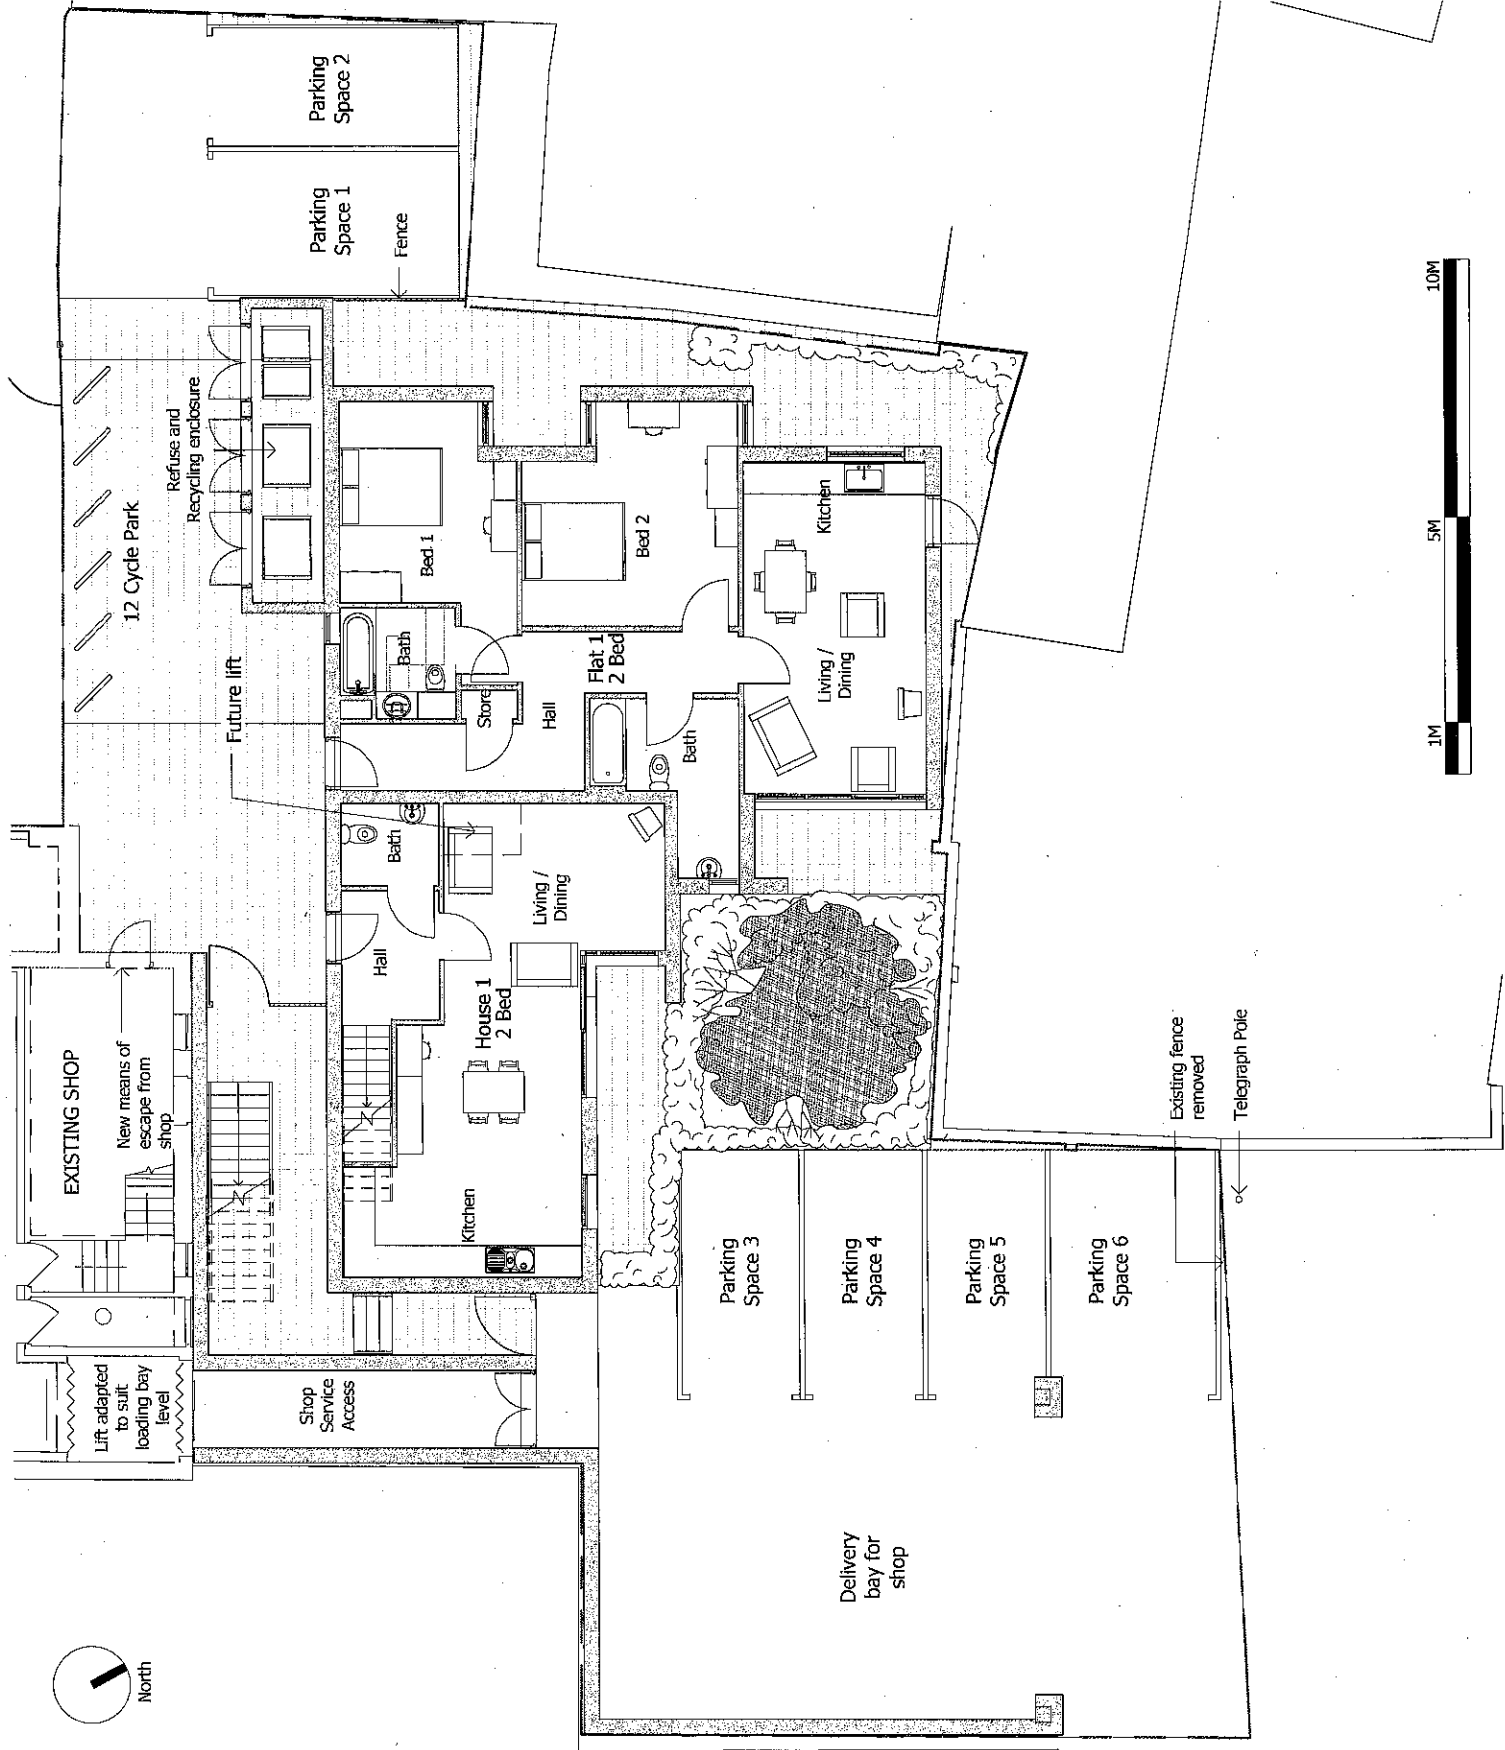

PL2/V1214/FULL APP 1 42 MARKET PLACE, WANTAGE 60914

Copyright
©HFBT Limited 2009

This drawing has been produced for the client identified below for the purpose of obtaining a planning consent and is not intended for use by any other person or for any other purpose without consent. The copying or publication of this drawing (other than by a planning authority exercising its statutory powers) without prior consent is expressly forbidden.

Scale and dimensions

Dimensions should not be scaled off the drawing other than in connection with the statutory planning process.

All dimensions to be checked on site. All dimensions are shown in mm, unless otherwise stated.

Revision	Unit Numbers Reduced & Mix Changed	Date
A	13/09/12	

HFBT Architects
London Office
Princess House
50 Eastcastle Street
London W1W 8EA

Thames Gateway Office
1775 London Road
Leigh-On-Sea
Essex SS9 2ST

T 020 7612 7380
F 020 7631 1071
E mail@hfbt.co.uk

Client
42 Market Place LLP

Project Title
42 Market Place, Wantage


Drawing Title
Plan
Proposed First Floor

Scale 1:100

Date 01/09/2012

Project Number 609

Drawing Number PL2-2001 A

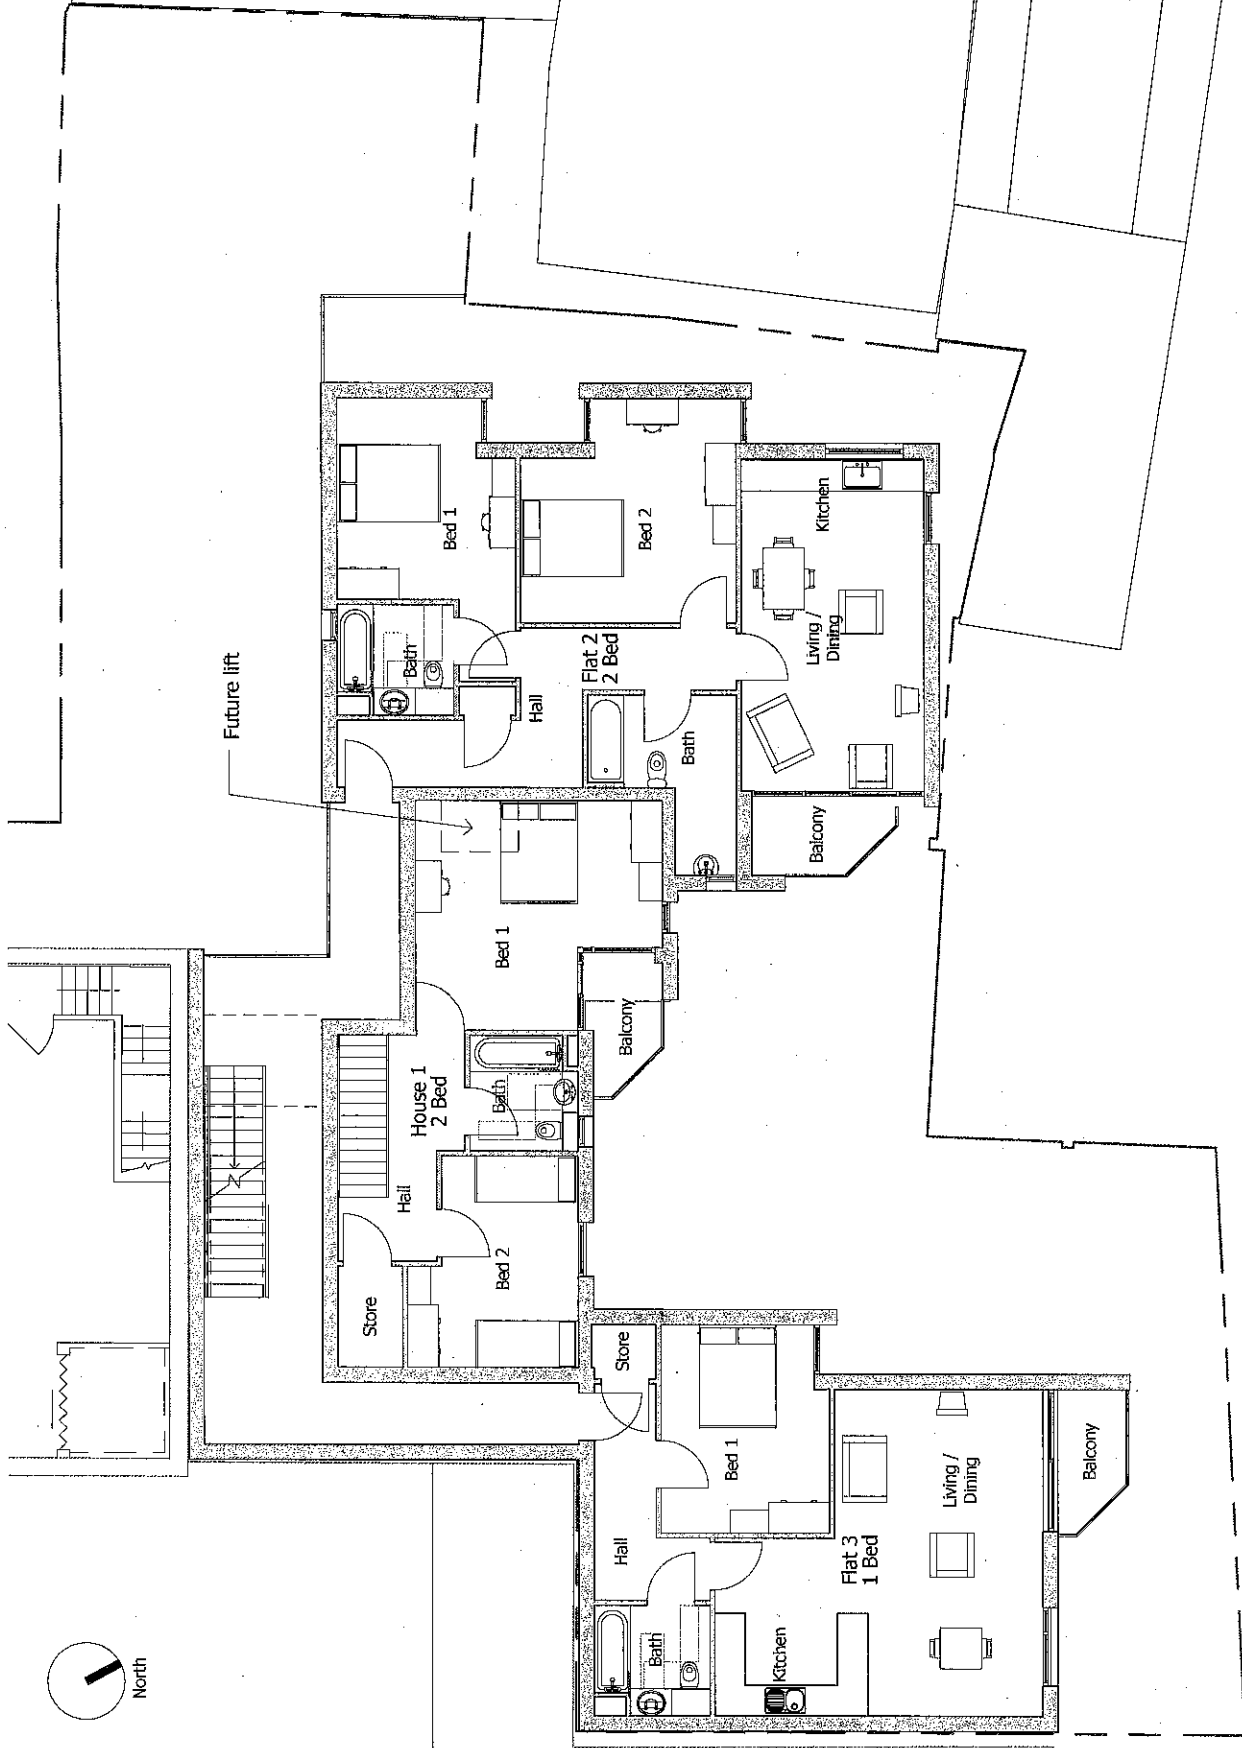

P12/V1214/FULL
APP

42 MARKET PLACE, WANDSWORTH
70014

Copyright

©HFBT Limited 2009

This drawing has been produced for the client identified below for the purpose of obtaining a planning consent and is not intended for use by any other person or for any other purpose without consent. The copying or publication of this drawing (other than by a planning authority exercising its statutory powers) without prior consent is expressly forbidden.

Scale and dimensions

Dimensions should not be scaled off the drawing other than in connection with the statutory planning process.

All dimensions to be checked on site. All dimensions are shown in mm unless otherwise stated.

Revision	Unit Numbers Reduced & Mix Changed	Date
A	13/09/12	



HFBT Architects
London Office
Princes House
50 Eastcastle Street
London W1W 8EA


Thames Gateway Office
1775 London Road
Leigh-On-Sea
Essex SS9 2ST
E: mail@hfb.co.uk
T: 030 7612 7380
F: 030 7631 1071

Client
42 Market Place LLP

Project Title
42 Market Place, Wandsworth

Drawing Title
**Plan
Proposed Second Floor**

Scale	1 : 100
Date	01/03/2012
Project Number	609
Drawing Number	PL2-2002 A
Revision	

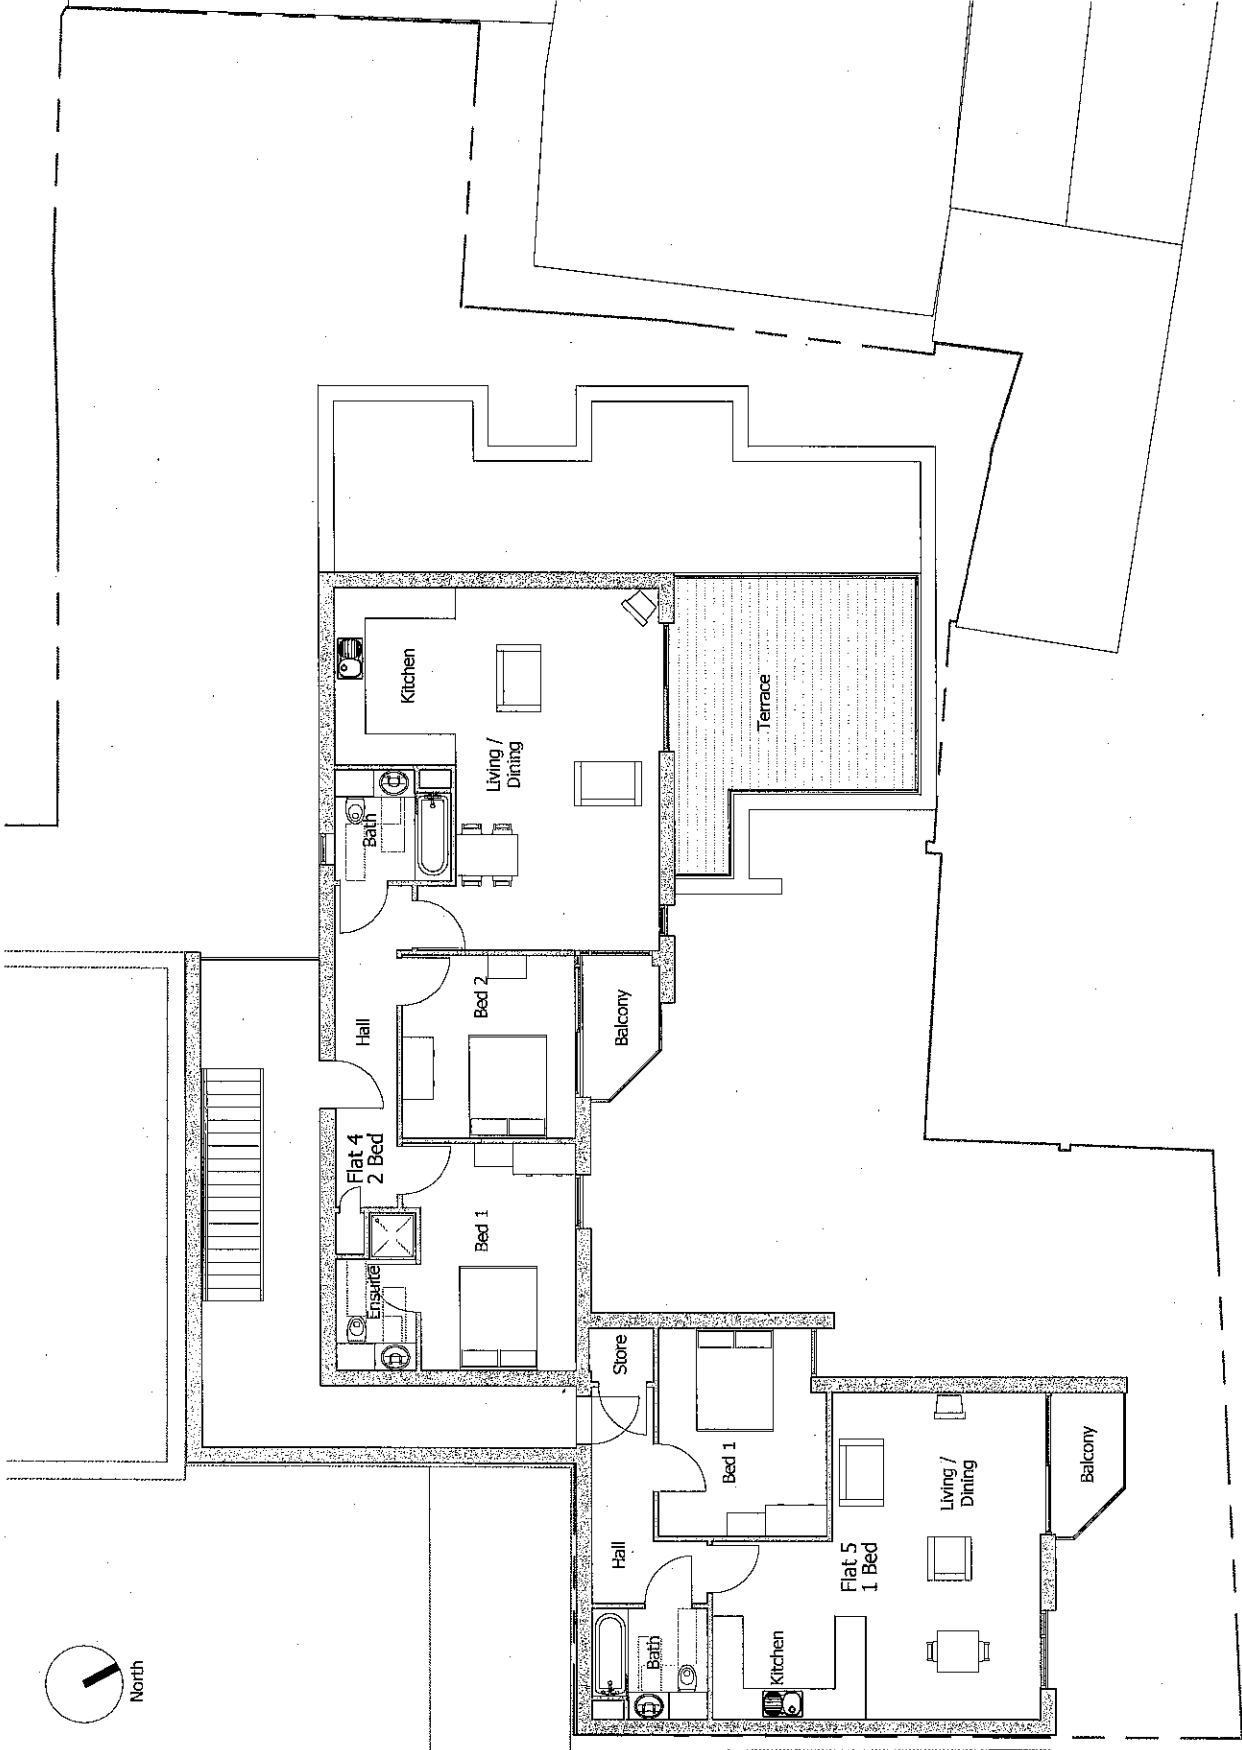

Copyright


©HFBT Limited 2009

This drawing has been produced for the client identified below for the purpose of obtaining a planning consent and is not intended for use by any other person or for any other purpose without consent. The copying or publication of this drawing (other than by a planning authority exercising its statutory powers) without prior consent is expressly forbidden.

Scale and dimensions

Dimensions should not be scaled off the drawing other than in connection with the statutory planning process.

All dimensions to be checked on site. All dimensions are shown in mm unless otherwise stated

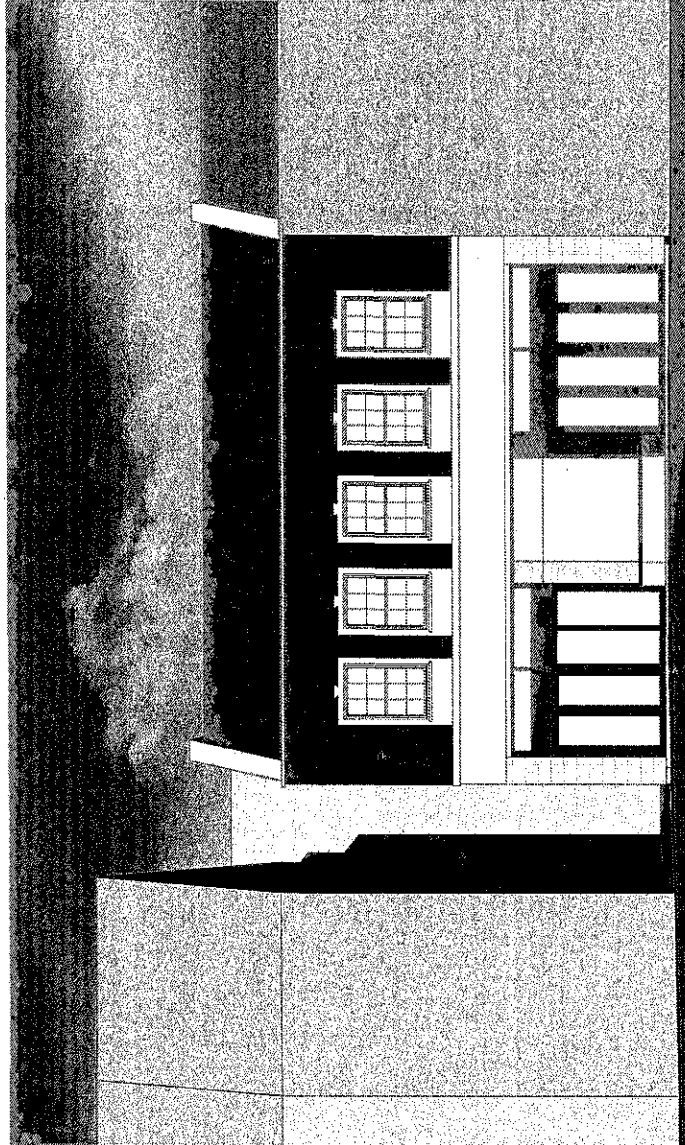

Revision	Date



HFBT Architects
London Office
 Princess House
 50 Eastcastle Street
 London W1W 8EA

Thames Gateway Office
 1775 London Road
 Leigh-On-Sea
 Essex SS9 2ST

T 020 7612 7380
 F 020 7631 1071
 E mail@hfbt.co.uk

Client
 42 Market Place LLP

Project Title
 42 Market Place, Wantage

Drawing Title
 Proposed Market Place
 Elevation

Scale 1:100

Date 01/03/2012

Project Number	Drawing Number	Revision
609	PL2-3004	

PL2/V1214/ RUL 42 MARKET PLACE, WAN
 APP 1 9 08 14

Copyright

©HFBT Limited 2009

This drawing has been produced for the client identified below for the purpose of obtaining a planning consent and is not intended for use by any other person or for any other purpose without consent. The copying or publication of this drawing (other than by a planning authority exercising its statutory powers) without prior consent is expressly forbidden.

Scale and dimensions

Dimensions should not be scaled off the drawing other than in connection with the statutory planning process.

All dimensions to be checked on site. All dimensions are shown in mm unless otherwise stated

Revision	Date
B	Refuse & Recycling Encloser Moved 23/10/12
A	Unit Numbers Reduced & Mix Changed 13/09/12



HFBT Architects
 London Office
 Process House
 50 Eastcastle Street
 London W1W 8EA

Thames Gateway Office
 1775 London Road
 Leigh-On-Sea
 Essex SS9 2ST
 E mail@hfbt.co.uk

Client

42 Market Place LLP

Project Title

42 Market Place, Wantage

Drawing Title

Proposed North East Elevation

Scale 1:100


Date 01/03/2012

Project Number Drawing Number Revision

609 PL2-3002 B

Red facing brick to match Grove Street buildings

Grey PPC Aluminium windows

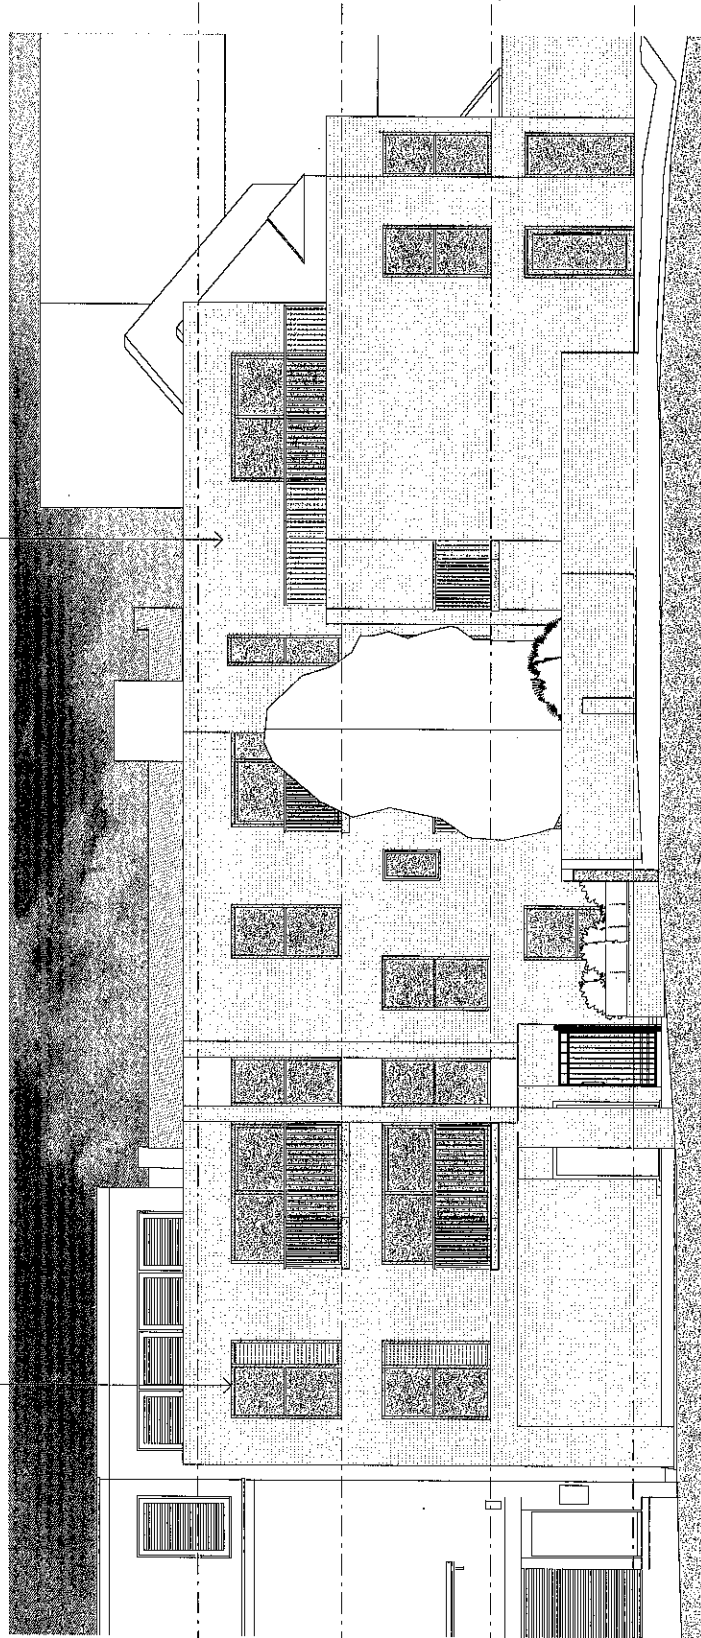

REAR ELEVATION

Roof Level
108.525

Level 2
105.750

Level 1
102.825

Level 0
100.050

Copyright


©HFBT Limited 2009

This drawing has been produced for the client identified below for the purpose of obtaining a planning consent and is not intended for use by any other person or for any other purpose without consent. The copying or publication of this drawing (other than by a planning authority exercising its statutory powers) without prior consent is expressly forbidden.

Scale and dimensions

Dimensions should not be scaled off the drawing other than in connection with the statutory planning process.

All dimensions to be checked on site. All dimensions are shown in mm unless otherwise stated.

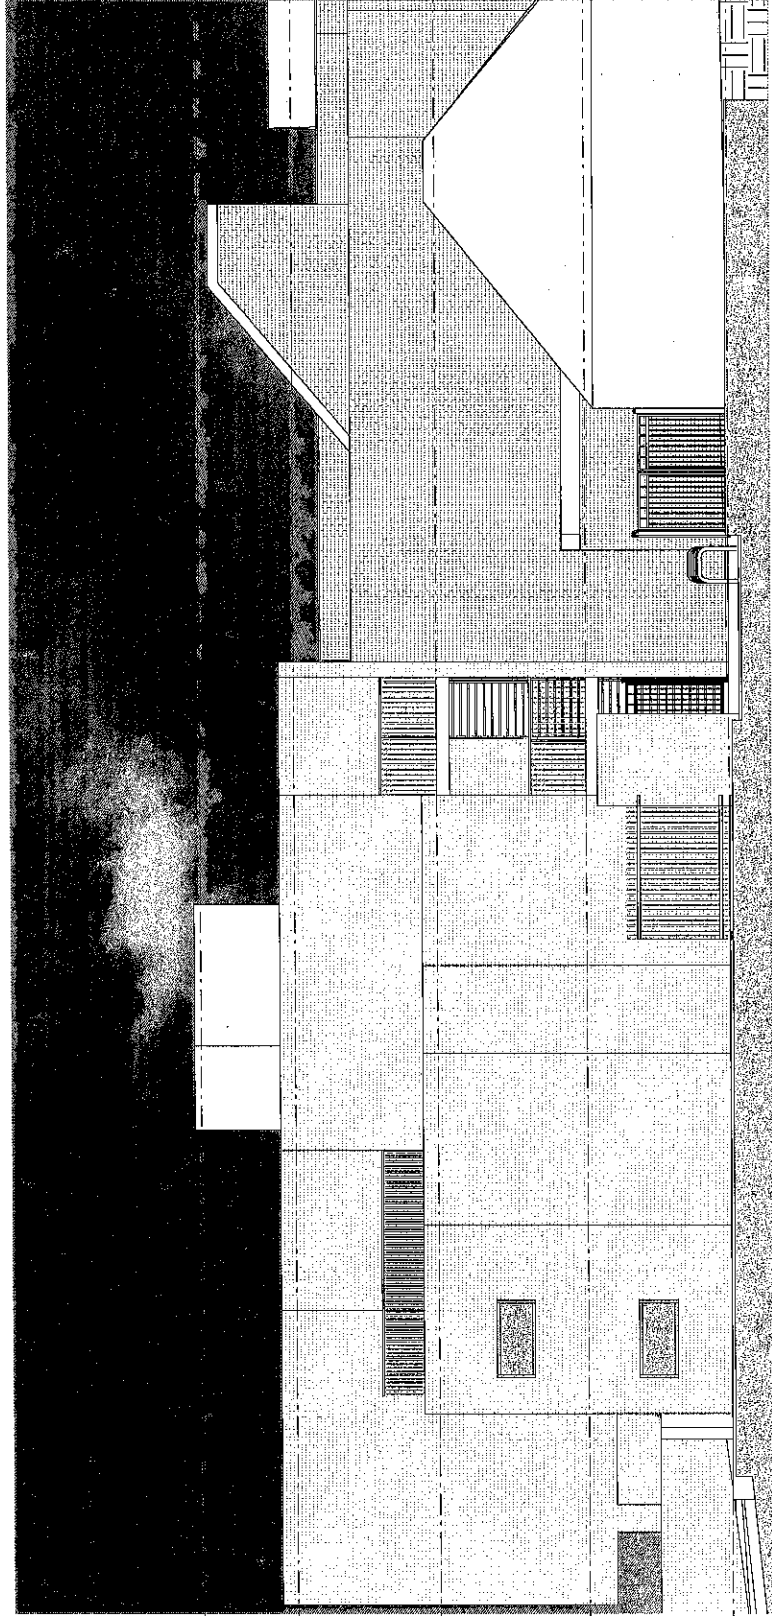

- Level 4 110.360
- Roof Level 108.525
- Level 2 105.750
- Level 1 102.825
- Level 0 100.050

Revision	Date
B Refuse & Recycling Encloser Moved	23/10/12
A Unit Numbers Reduced & Mix Changed	13/09/12

HFBT Architects
 London Office
 Princess House
 50 Eastcastle Street
 London W1W 8EA


Thames Gateway Office
 1775 London Road
 Leigh-On-Sea
 Essex S99 2ST
 T 020 7612 7380
 F 020 7631 1071
 E mail@hfbt.co.uk

Client
42 Market Place LLP

Project Title
42 Market Place, Wantage

Drawing Title
Proposed West Elevation

Scale	1 : 100
Date	01/03/2012
Project Number	609
Drawing Number	PL2-3003 B
Revision	

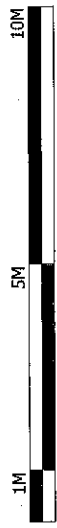

FACING REAR OF GROVE ST.

PL2/01214/1 RUL 42 MARKET PLACE, WAW
 APP 1 110814

Copyright

©HFBT Limited 2009

This drawing has been produced for the client identified below for the purpose of obtaining a planning consent and is not intended for use by any other person or for any other purpose without consent. The copying or publication of this drawing (other than by a planning authority exercising its statutory powers) without prior consent is expressly forbidden.

Scale and dimensions

Dimensions should not be scaled off the drawing other than in connection with the statutory planning process.

All dimensions to be checked on site. All dimensions are shown in mm unless otherwise stated.

Revision	Date
B	Refuse & Recycling Encloser Moved 23/10/12
A	Unit Numbers Reduced & Mix Changed 13/09/12

HFBT Architects

London Office
 Princess House
 50 Eastcastle Street
 London W1W 8EA

Thames Gateway Office

1775 London Road
 Leigh-On-Sea
 Essex SS9 2ST
 T 020 7631 7380
 F 020 7631 1071
 E mail@hfbt.co.uk

Client

42 Market Place LLP

Project Title

42 Market Place, Wantage

Drawing Title

Section Thro' Proposed Development Showing Grove Street Property



Scale 1 : 200

Date 01/03/2012

Project Number 609

Drawing Number PL2-3001

Revision B

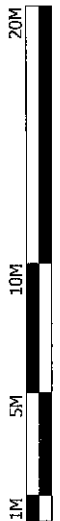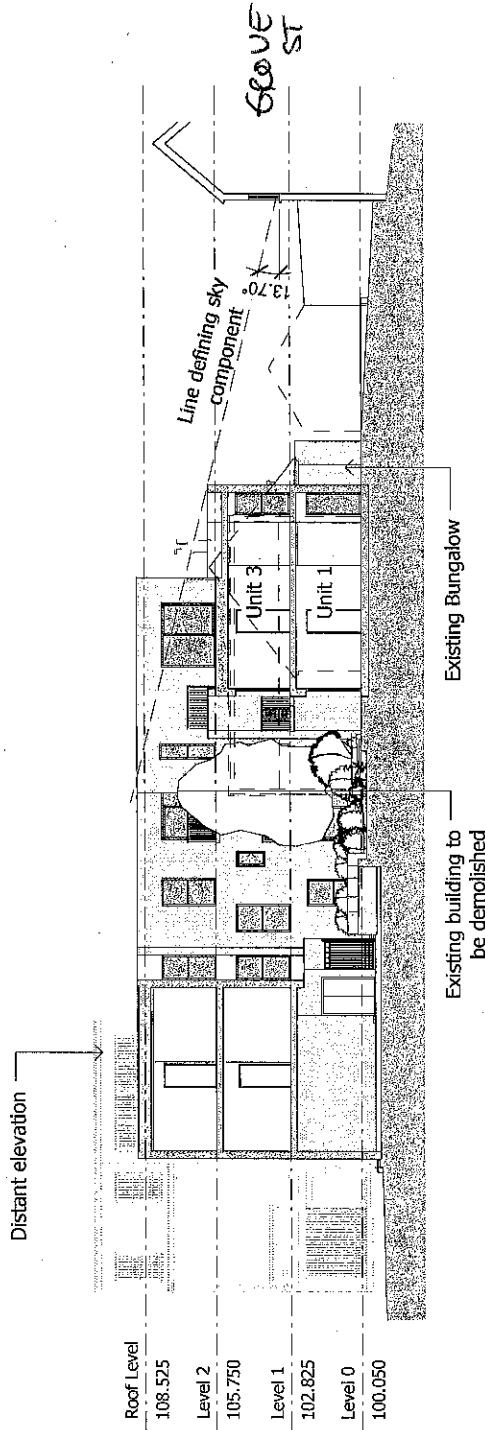

P12/V1214/RUL 42 MARKET PLACE, WAW
 App 1 120814

Copyright


©HFBT Limited 2009

This drawing has been produced for the client identified below for the purpose of obtaining a planning consent and is not intended for use by any other person or for any other purpose without consent. The copying or publication of this drawing (other than by a planning authority exercising its statutory powers) without prior consent is expressly forbidden.

Scale and dimensions

Dimensions should not be scaled off the drawing other than in connection with the statutory planning process.

All dimensions to be checked on site. All dimensions are shown in mm unless otherwise stated.

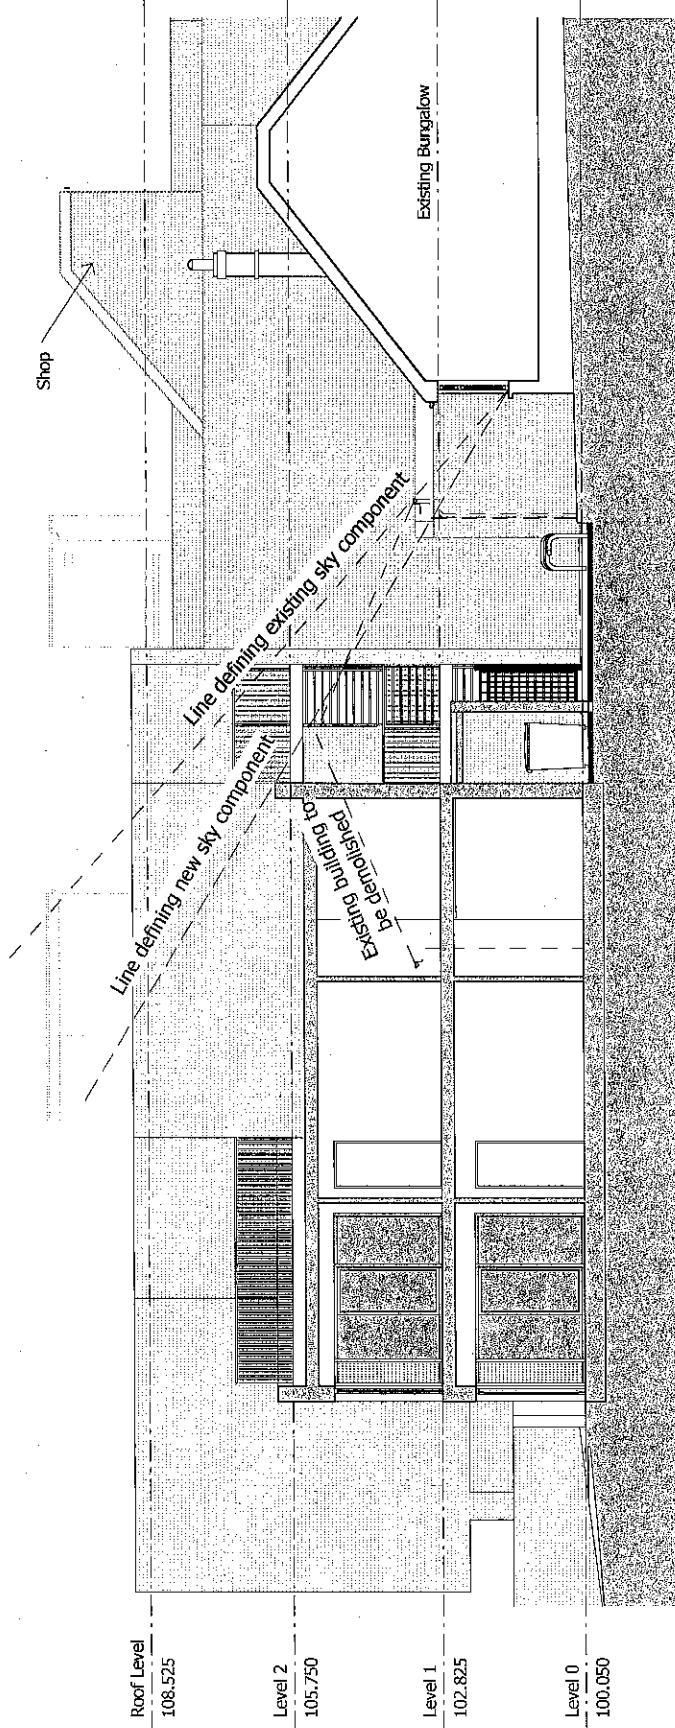

Revision	Date
B Refuses & Recycling Encloser Moved	23/10/12
A Unit Numbers Reduced & Mix Changed	13/09/12

HFBT Architects
 London Office
 Princess House
 50 Eastcastle Street
 London W1W 8EA


Thames Gateway Office
 1775 London Road
 Leigh-On-Sea
 Essex SS9 2ST
 T 020 7612 7380
 F 020 7631 1071
 E mail@hfbt.co.uk

Client
42 Market Place LLP

Project Title
42 Market Place, Wantage


Drawing Title
Section Thro' Proposed Development Showing Adjacent Bungalow

Date 01/03/2012
 Scale 1 : 100
 Project Number 609
 Drawing Number PL2-3000
 Revision B

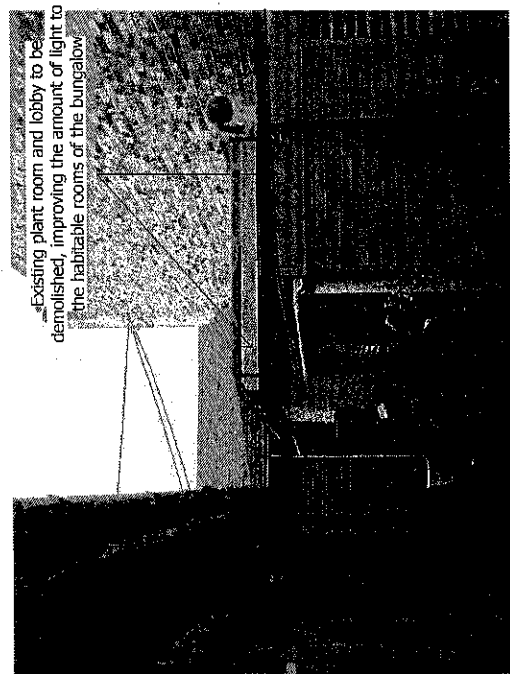


Existing View at Rear of Bungalow

Existing plant room and lobby to be demolished, improving the amount of light to the habitable rooms of the bungalow.

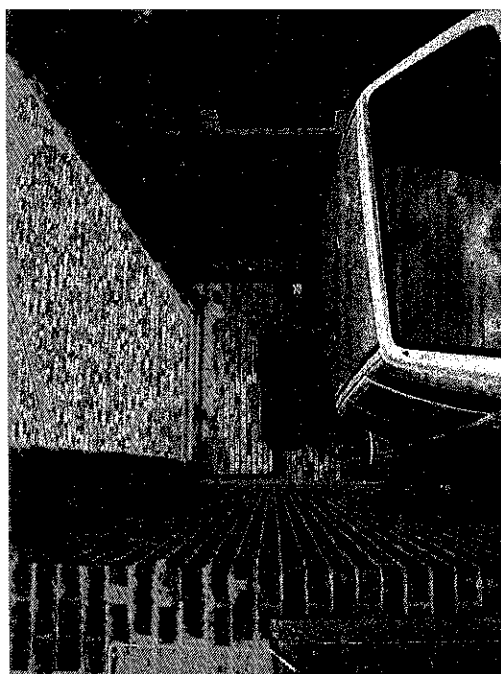

Existing View to Side of Bungalow

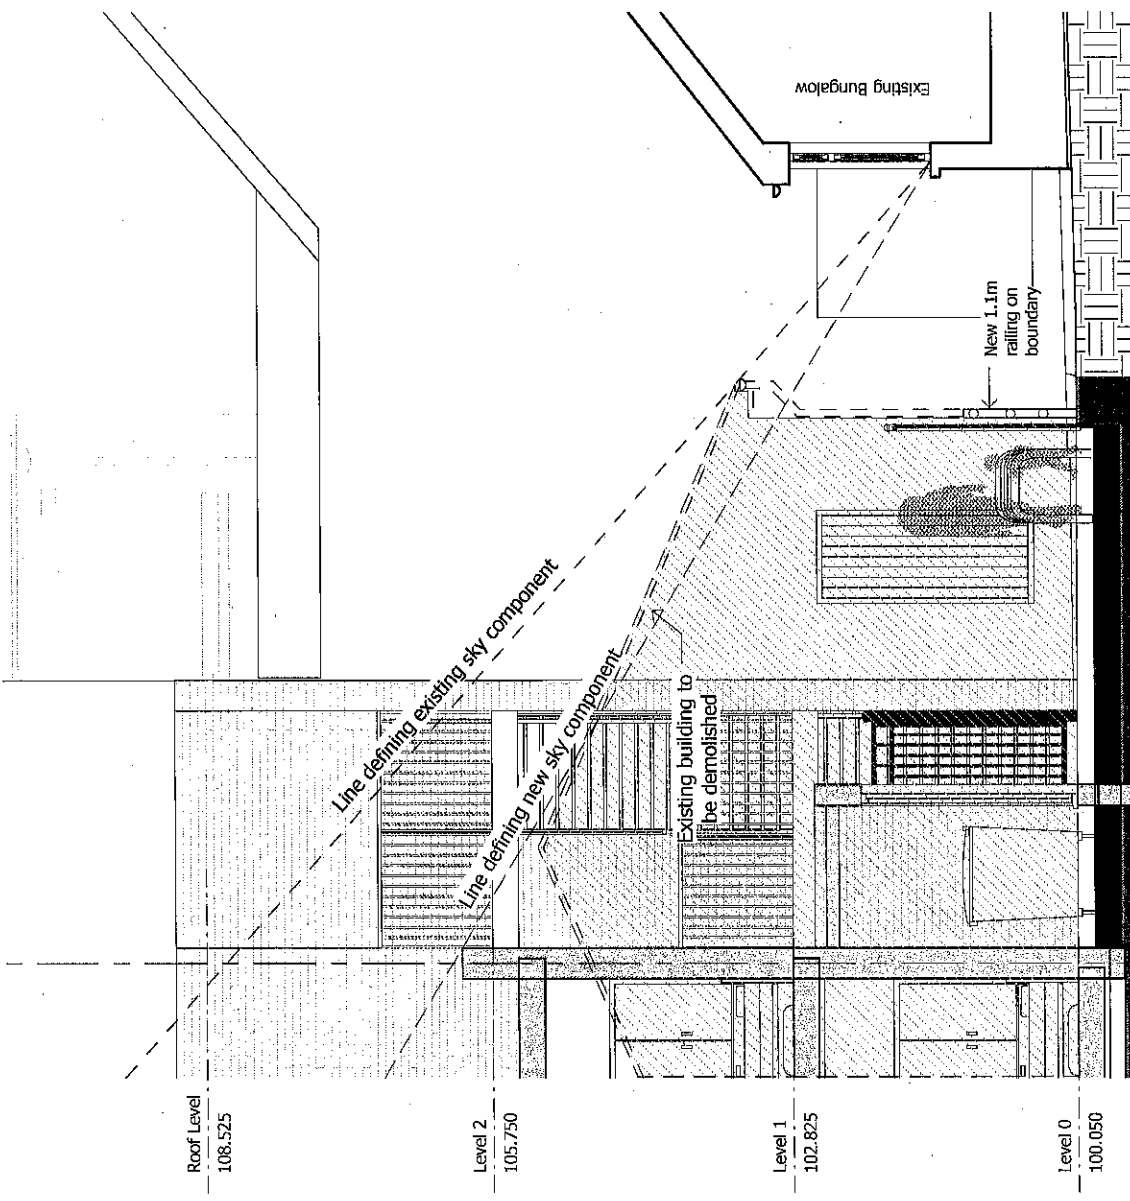

Section Showing Side of Bungalow in Relation To Development

Project Title	42 Market Place, Wantage	Drawing Title	Views of Bungalow
Client	42 Market Place LLP	Scale	As indicated
Date	01/03/2012	Project Number	609
Revision		Drawing Number	PL2-4000B

HFBT

HFBT Architects
 London Office
 Princess House
 50-60 Eastcastle Street
 London W1W 8EA

Thames Gateway Office
 1775 London Road
 Leigh-On-Sea
 Essex SS9 2ST

T 0207 612 7380
 F 02070 766 9372
 E mail@hfbt.co.uk

Revisions	13/09/12
A	Unit Numbers Reduced & Mix Changed
B	Refuse & Recycling Encloser Moved
	23/10/12

©HFBT Limited 2009
 Dimensions should not be scaled off the drawing. All dimensions are shown in mm unless otherwise stated.

PL2/V1214/ RUC 42 MARKET PLACE, WINT

APP 1 14 OR 16

Copyright

©HFBT Limited 2009

This drawing has been produced for the client identified below for the purpose of obtaining a planning consent and is not intended for use by any other person or for any other purpose without consent. The copying or publication of this drawing (other than by a planning authority exercising its statutory powers) without prior consent is expressly forbidden.

Scale and dimensions

Dimensions should not be scaled off the drawing other than in connection with the statutory planning process.

All dimensions to be checked on site. All dimensions are shown in mm unless otherwise stated.

A Unit Numbers Reduced & Mix Changed 13/09/12

Revision | Date



HFBT Architects

London Office
Princess House
50 Eastcastle Street
London W1W 8EA

Thames Gateway Office

17/5 London Road
Leigh-On-Sea
Essex SS9 2ST
T 020 7612 7380
F 020 7631 1071
E mail@hfbt.co.uk

Client

42 Market Place LLP

Project Title

42 Market Place, Wantage

Drawing Title

Views From Service Yard

Scale

NTS

Date

01/03/2012

Project Number


609

Drawing Number


PL2-4001

Revision

A

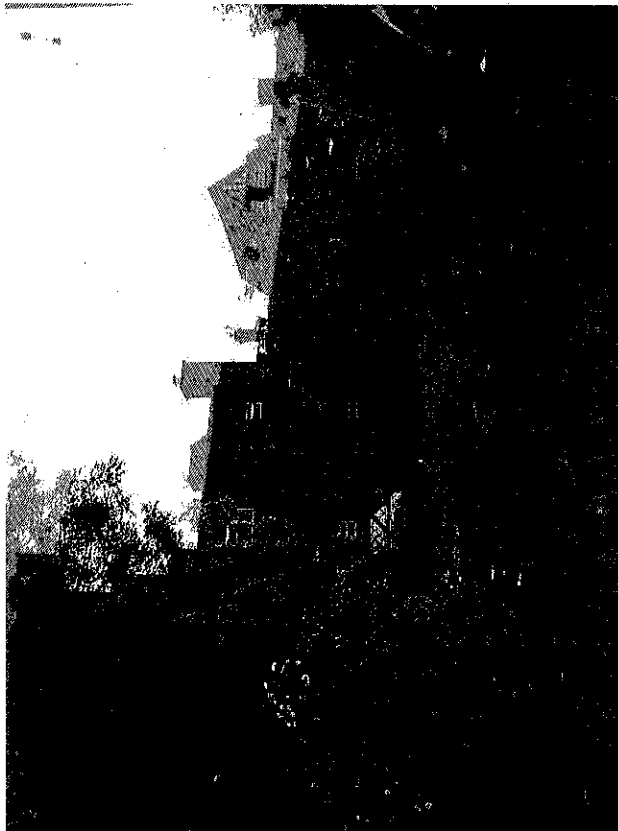

Existing View From Service Yard

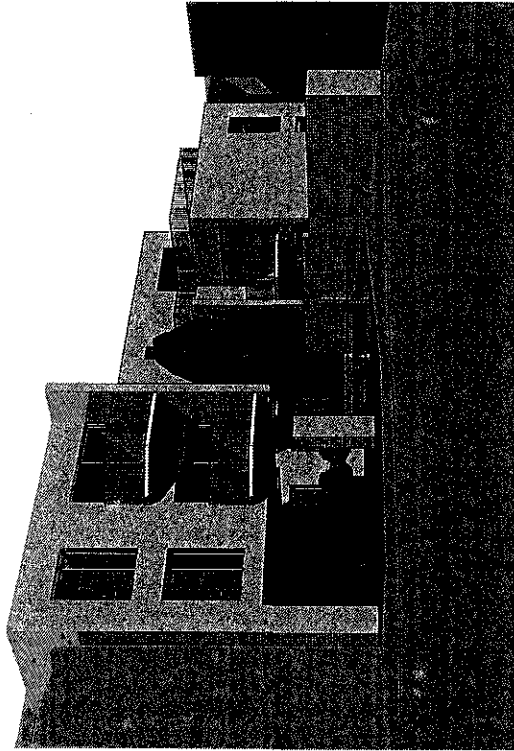

Proposed View From Service Yard