


P12/V2003 HH 57 Cumnor Hill App 1


Notes:
 No deviation may be made from the details shown on this drawing without prior permission of the architects. Any discrepancy found between this drawing and any other document should be referred immediately to the architects.
IF IN DOUBT ASK.
 No dimensions should be scaled from this drawing (this note does not apply to the drawings being assessed for planning permission).
 This drawing is to be removed from currency immediately a revised version is issued.
 The contractor must check the existing conditions on the site prior to the commencement of the works.
 All rights described in chapter 1V of the Copyright, Designs and Patents Act of 1988 have been generally asserted.

rev:	date:	revision:
Luke Williamson architect 26 Field Street B9 0VZ t: 01869 240392 f: 01771 661 8887 e: lw@lukewilliamson.co.uk w: www.lukewilliamson.co.uk		
drawing status: Planning		
client: Mr & Mrs Woods		
project title: Extension & new garage to 57 Cumnor Hill, Oxford, OX2 9EY		
drawing title: Location & proposed block plan		
scale: As indicated	@ A3	
job no: 12113	drawing no: 100B	

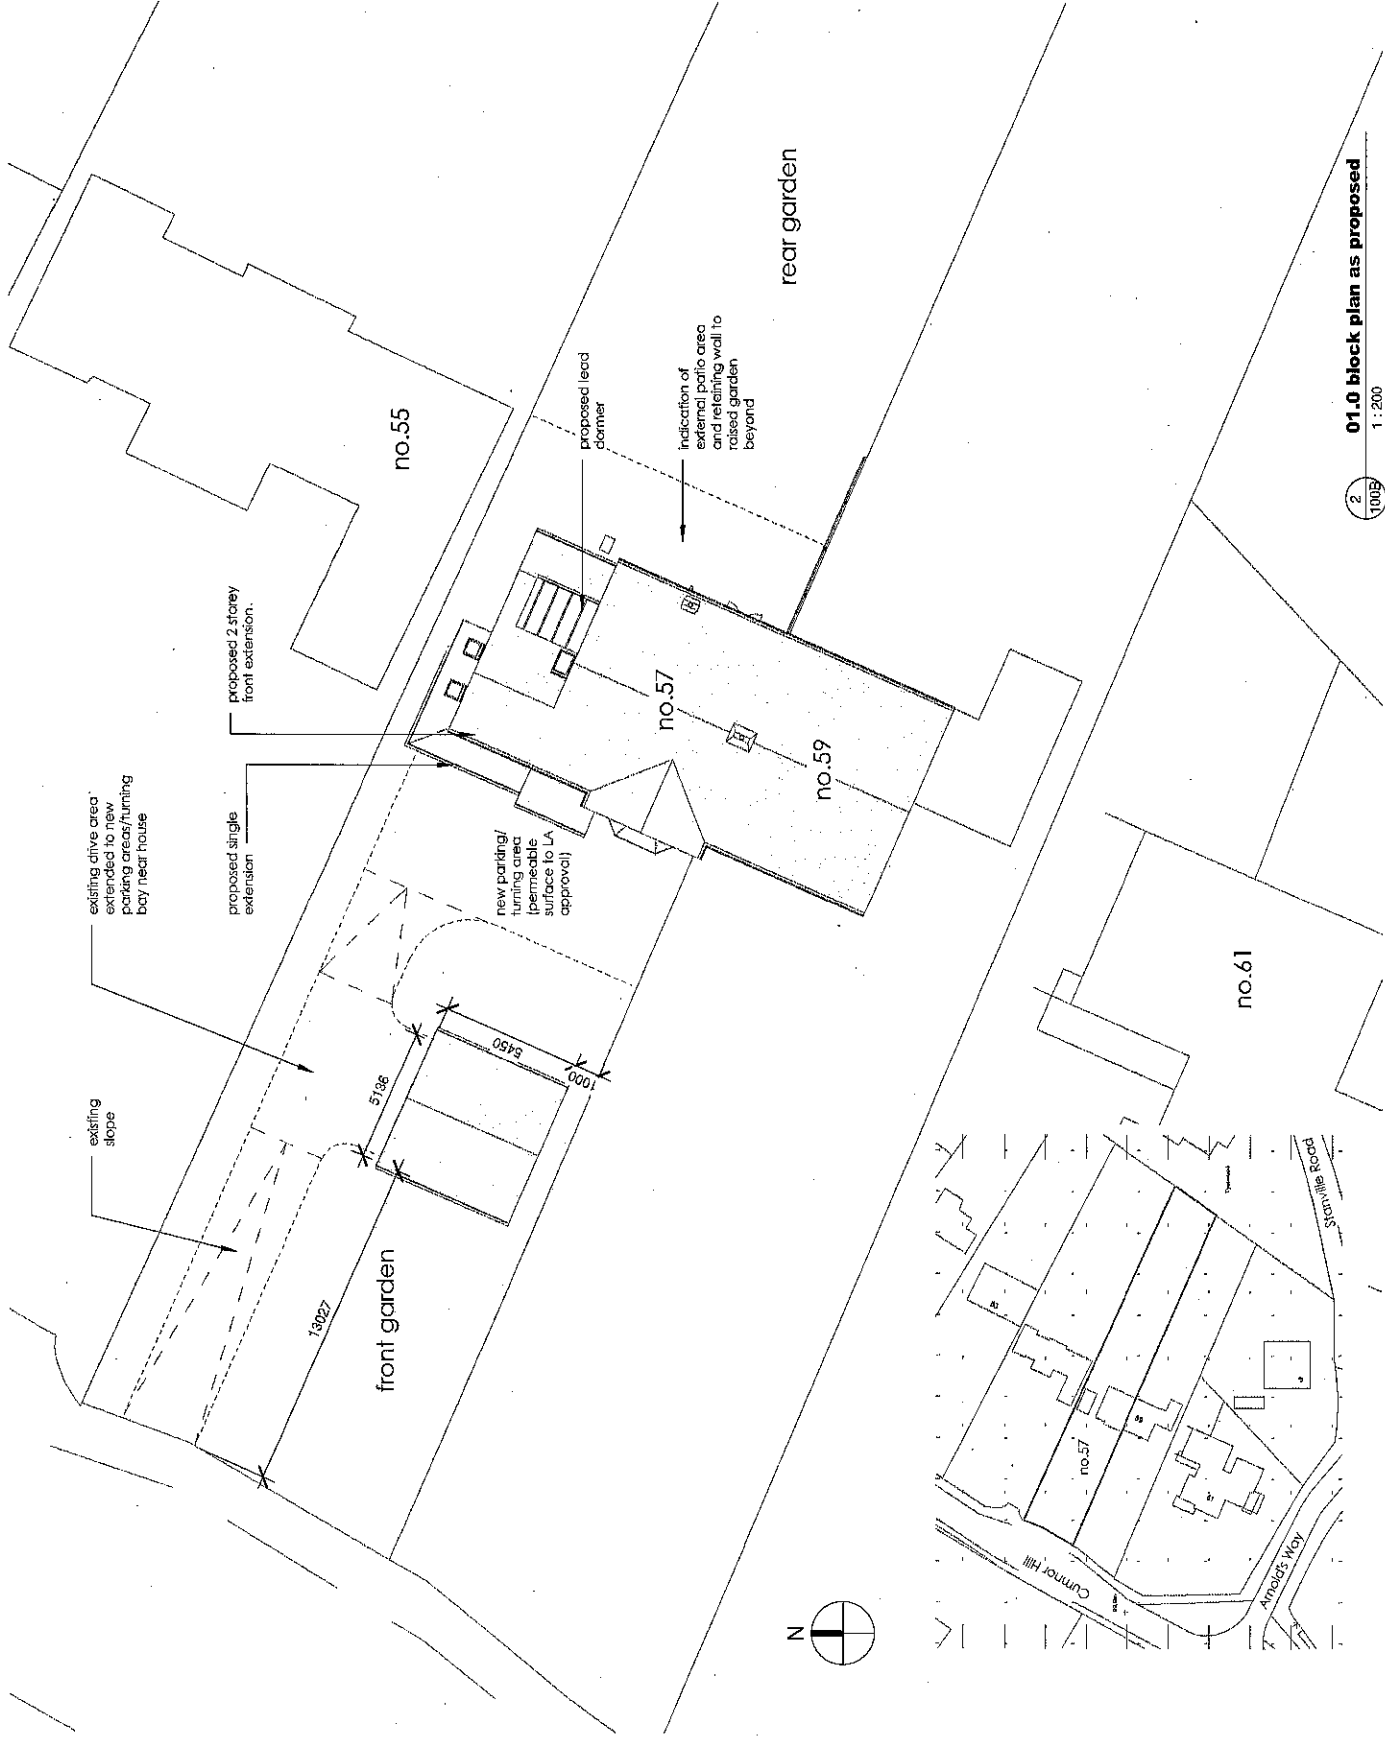

2 01.0 block plan as proposed 1:200 100B


1 00.0 location plan as existing 1:1250 100B

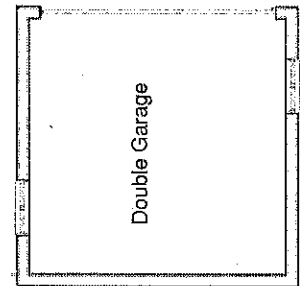

1 Garage Ground floor plan as proposed

1:100


105B

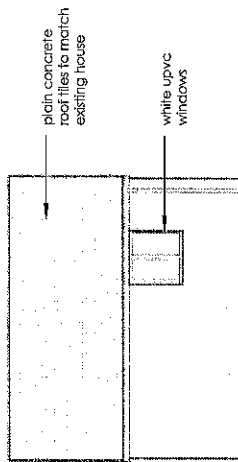

2 south east garage elevation

1:100


105B

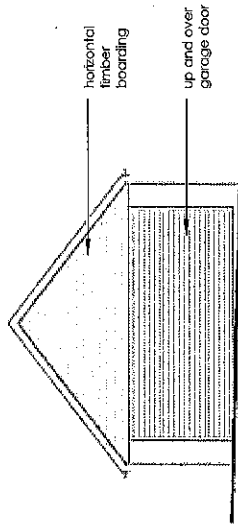

3 north east garage elevation

1:100


105B

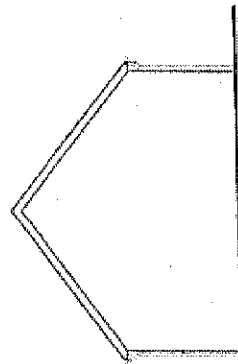

4 south west garage elevation

1:100

105B

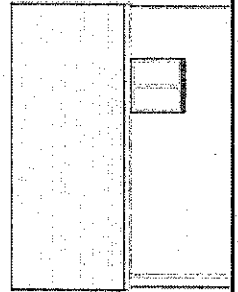

5 north west garage elevation

1:100

105B



1:100

Notes:

No deviation may be made from the details shown on this drawing without prior permission of the architects. Any discrepancy found between this drawing and any other document should be referred immediately to the architects.
IF IN DOUBT ASK

No dimensions should be scaled from this drawing (this note does not apply to the drawings being assessed for planning permission).

This drawing is to be removed from currency immediately a revised version is issued.

The contractor must check the existing conditions on the site prior to the commencement of the works.

All rights described in chapter 1V of the Copyright, Designs and Patents Act of 1988 have been generally asserted.

rev. date. revision:

Luke Williamson
architect

26 Field Street
Beeston OX26 2NP
t: 01865 240342
f: 08771 661 6667
e: luke@lukewilliamson.co.uk
w: www.lukewilliamson.co.uk

drawing status:

Planning

client:

Mr & Mrs Woods

project title:

Extension & new garage to 57 Cumnor Hill, Oxford, OX2 9EY

drawing title:

Garage Plans and elevations as proposed

scale:

1:100

@ A3

job no:

12113

drawing no:

105B

Notes:
 No deviation may be made from the details shown on this drawing without prior permission of the architects. Any discrepancy found between this drawing and any other document should be referred immediately to the architects.
IF IN DOUBT ASK.


No dimensions should be scaled from this drawing (this note does not apply to the drawings being assessed for planning permission).

This drawing is to be removed from currency immediately a revised version is issued.

The contractor must check the existing conditions on the site prior to the commencement of the works.

All rights, described in chapter 1V of the Copyright, Designs and Patents Act of 1988 have been generally asserted.


rev:	date:	revision:
Luke Williamson architect		
26 Field Street Bicester OX26 2NP t: 01869 240382 f: 08771 661 6887 e: lw@lukewilliamson.co.uk w: www.lukewilliamson.co.uk		
drawing status: Planning		
client: Mr & Mrs Woods		
project title: Extension & new garage to 57 Cunnor Hill, Oxford, OX2 9EY		
drawing title: Elevations as existing		
scale:	@ A3	
job no:	12113	drawing no: 102B

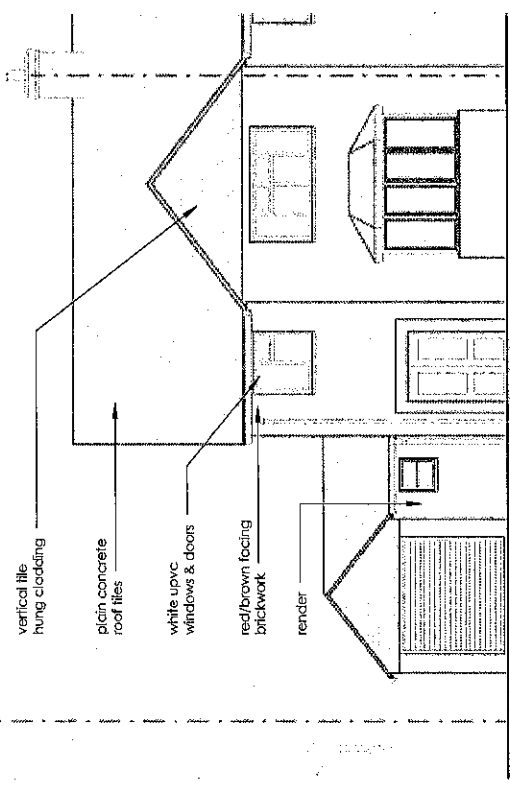

2 north elevation - existing

1 : 100


102B

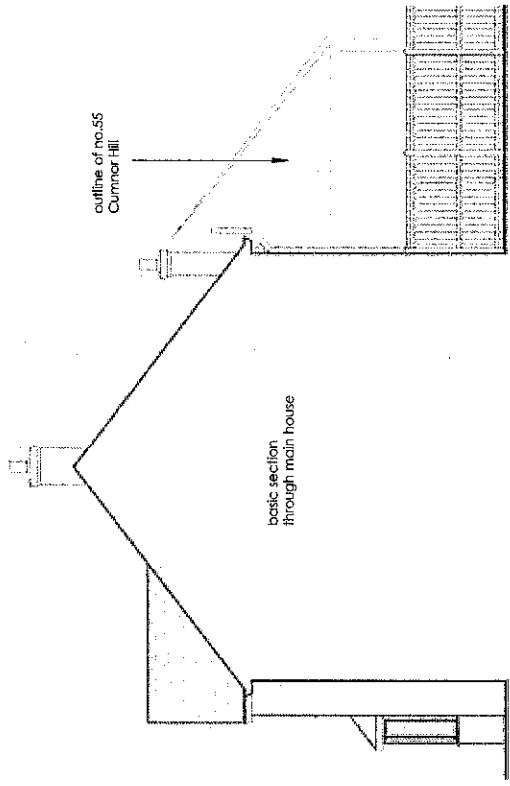

4 west elevation - existing

1 : 100


102B

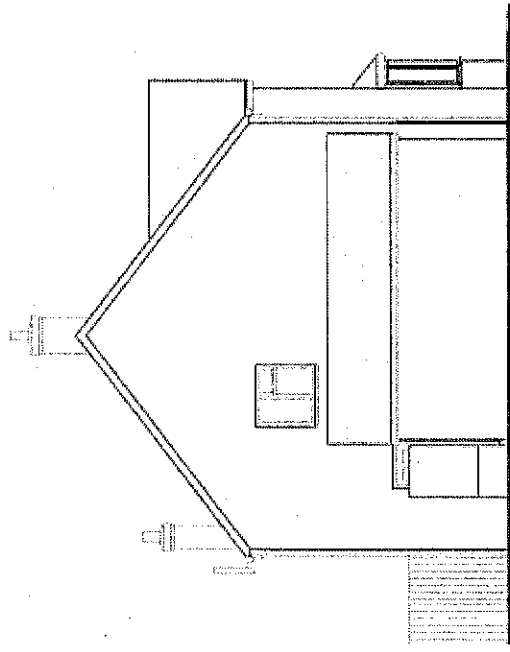

1 east elevation - existing

1 : 100

102B

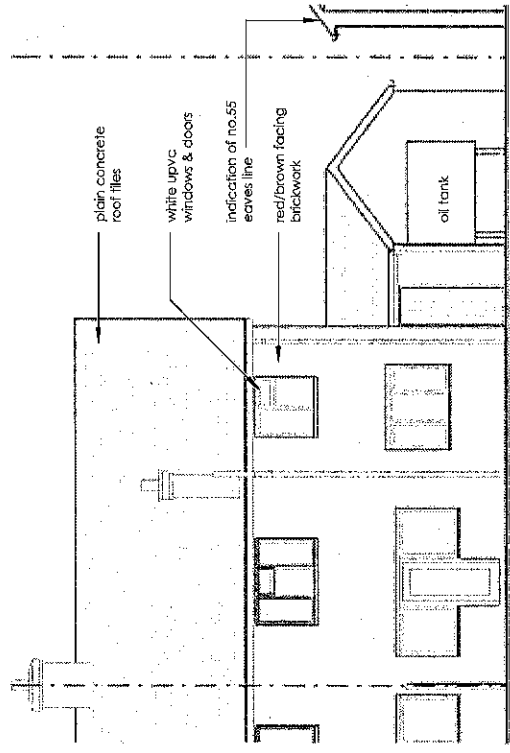

3 south elevation - existing

1 : 100

102B

Notes:
 No deviation may be made from the details shown on this drawing without prior permission of the architects. Any discrepancy found between this drawing and any other document should be referred immediately to the architects.
IF IN DOUBT ASK.


No dimensions should be scaled from this drawing (this note does not apply to the drawings being assessed for planning permission).

This drawing is to be removed from currency immediately a revised version is issued.


The contractor must check the existing conditions on the site prior to the commencement of the works.

All rights described in chapter 1V of the Copyright, Designs and Patents Act of 1988 have been generally asserted.


rev:	date:	revision:
		Luke Williamson architect
		26 Field Street Eicester OX25 2NP t: 01865 240932 f: 08771 961 9887 e: lw@lukewilliamson.co.uk w: www.lukewilliamson.co.uk
drawing status: Planning		
client: Mr & Mrs Woods		
project title: Extension & new garage to 57 Cumnor Hill, Oxford, OX2 9EY		
drawing title: Elevations as proposed		
scale:	@ A3	
job no:	12113	drawing no: 104B

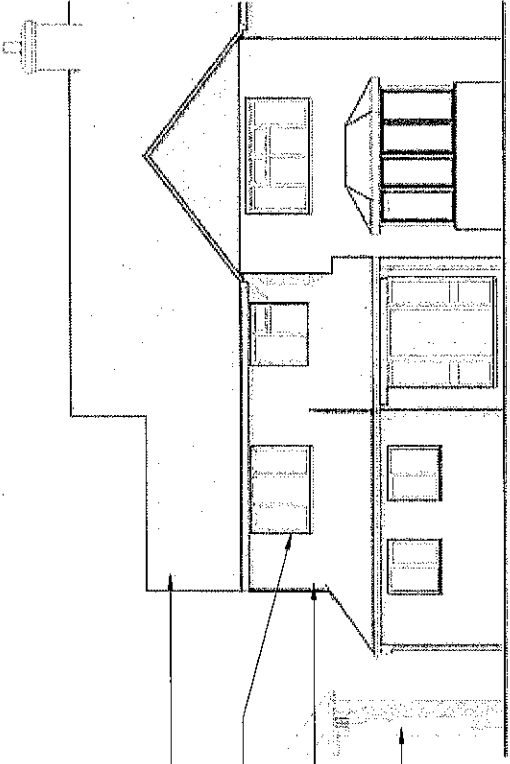


2
104B
north elevation - proposed
 1 : 100

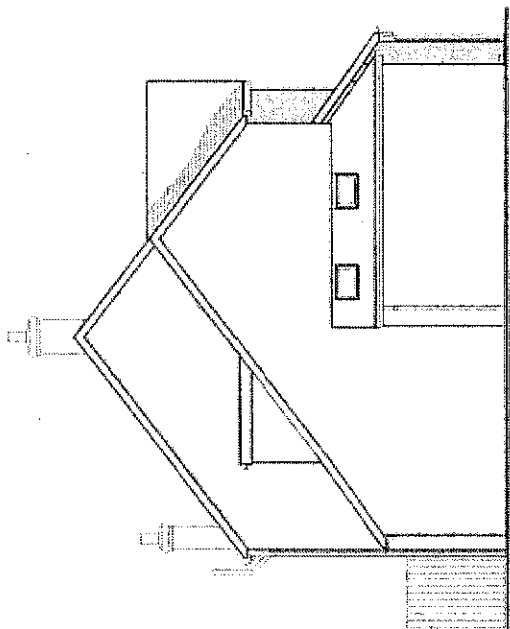

1
104B
east elevation - proposed
 1 : 100

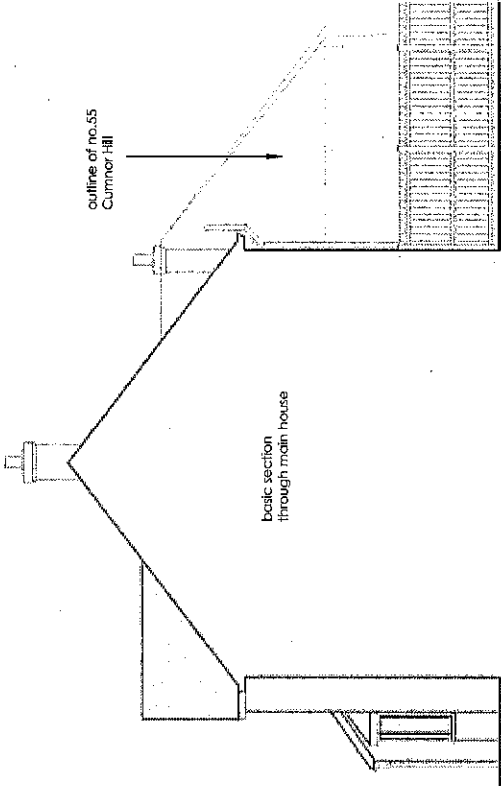


4
104B
west elevation - proposed
 1 : 100

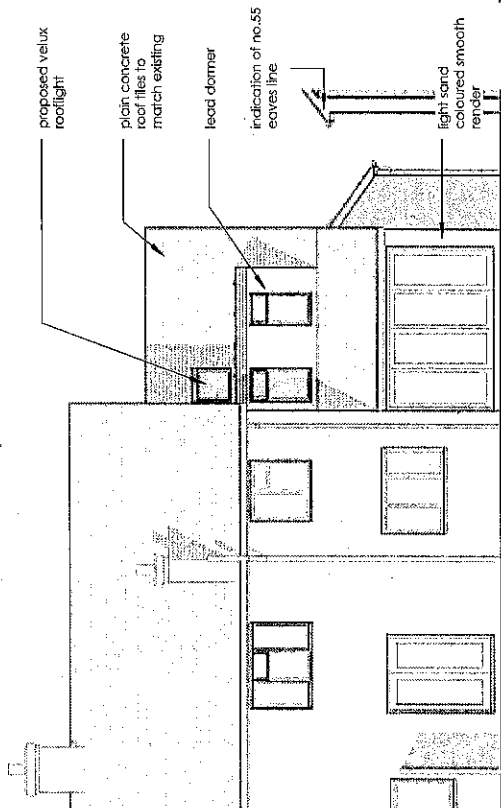


3
104B
south elevation - proposed
 1 : 100



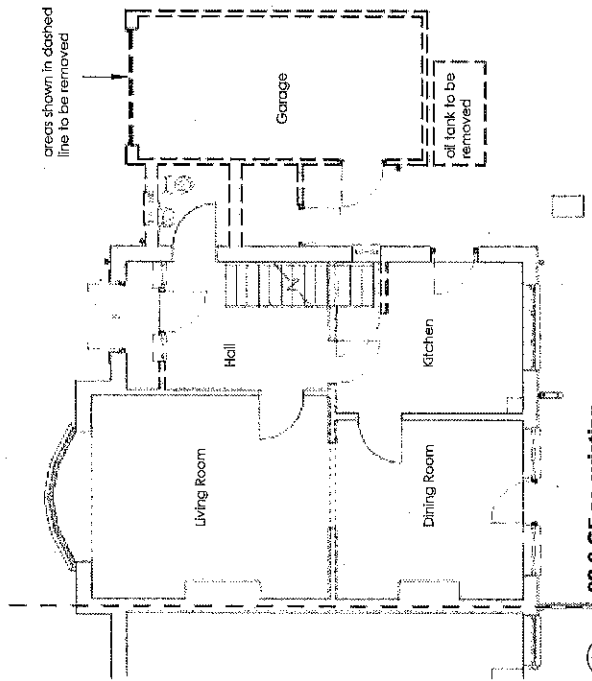


02.0 GF as existing
1:100

1
101B

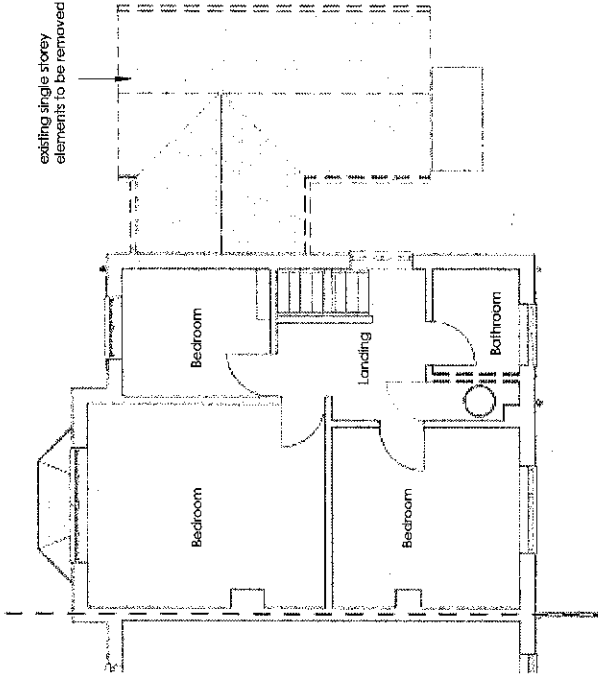

03.0 FF as existing
1:100

2
101B

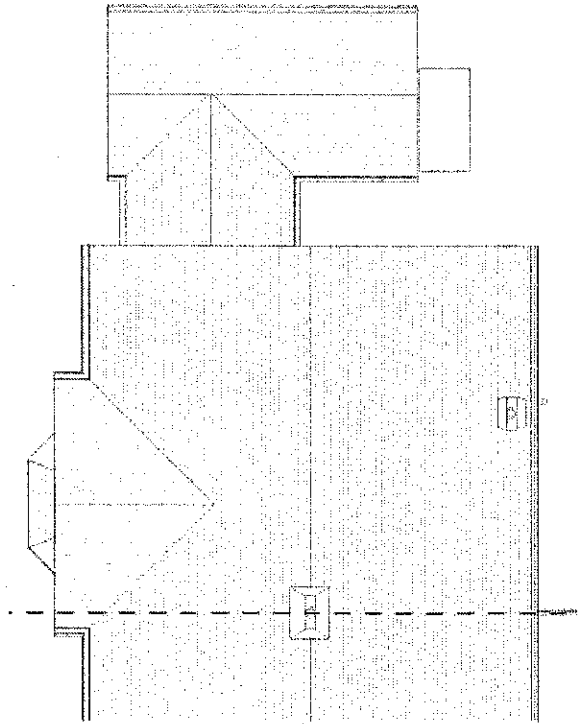

04.0 RP as existing
1:100

3
101B



Notes:

No deviation may be made from the details shown on this drawing without prior permission of the architects. Any discrepancy found between this drawing and any other document should be referred immediately to the architects.
IF IN DOUBT ASK.

No dimensions should be scaled from this drawing. (This note does not apply to the drawings being assessed for planning permission).

This drawing is to be removed from currency immediately a revised version is issued.

The contractor must check the existing conditions on the site prior to the commencement of the works.

All rights described in chapter 1V of the Copyright, Designs and Patents Act of 1988 have been generally asserted.

rev: A date: 06/12 revision: Oil tank note amended

Luke Williamson
architect

26 Field Street
Bicester OX26 2NP
t: 01869 240382
f: 08771 661 6887
e: lw@lukewilliamson.co.uk
w: www.lukewilliamson.co.uk

drawing status:

Planning

client:

Mr & Mrs Woods

project title:

Extension & new garage to 57 Gumnor Hill, Oxford, OX2 9EY

drawing title:

Plans as existing

scale:


1 : 100 @ A3

job no:


12113

drawing no:


101B

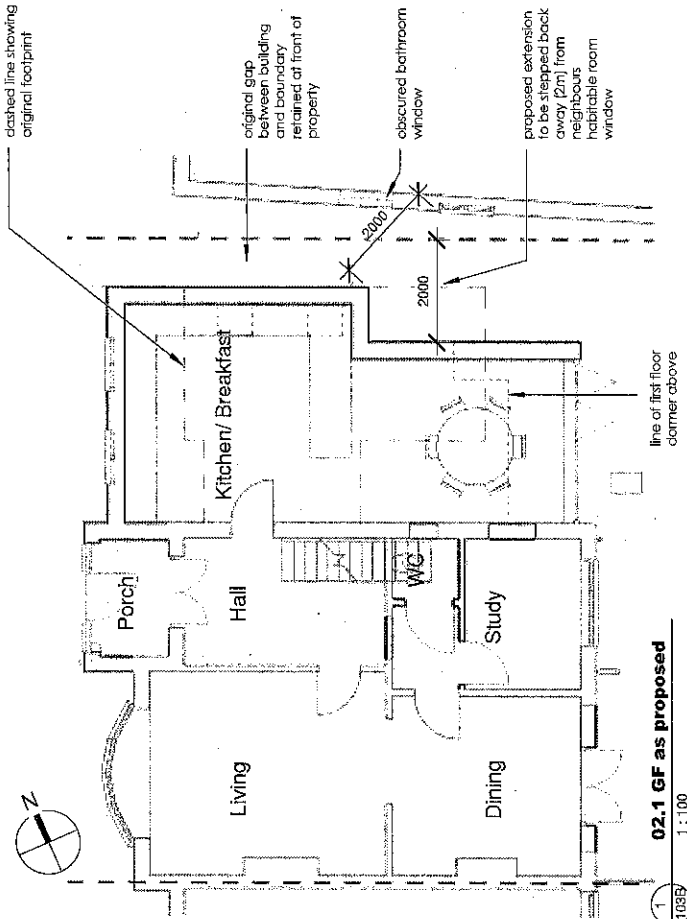

1
103B

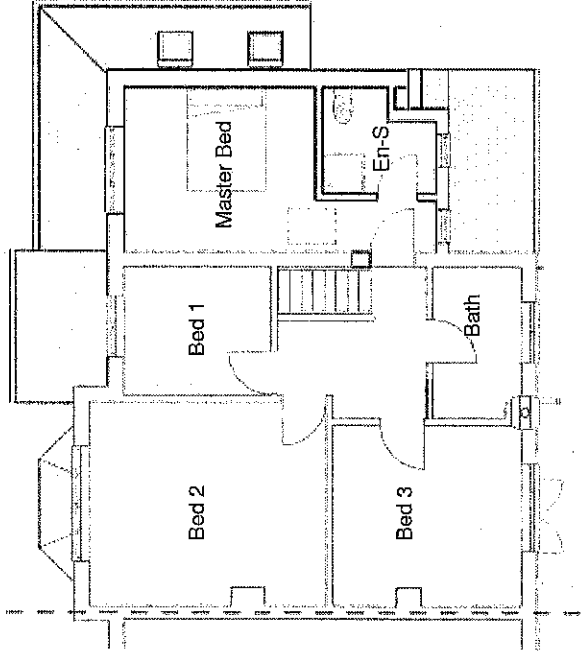

2
103B

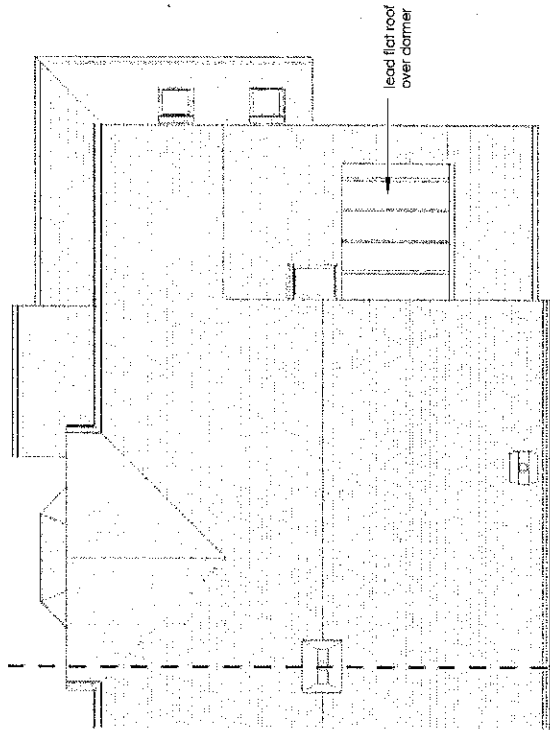

3
103B

Notes:
 No deviation may be made from the details shown on this drawing without prior permission of the architects. Any discrepancy found between this drawing and any other document should be referred immediately to the architects.
IF IN DOUBT ASK.

No dimensions should be scaled from this drawing (this note does not apply to the drawings being assessed for planning permission).

This drawing is to be removed from currency immediately a revised version is issued.

The contractor must check the existing conditions on the site prior to the commencement of the works.

All rights described in chapter 17 of the Copyright, Designs and Patents Act of 1988 have been generally asserted.

rev: _____ date: _____ revision: _____
Luke Williamson
 architect
 26 Field Street
 Bicester OX26 2NP
 t: 01869 240982
 f: 08771 661 6687
 e: lw@lukewilliamson.co.uk
 w: www.lukewilliamson.co.uk

drawing status:
Planning
 client:
Mr & Mrs Woods

project title:
Extension & new garage to 57 Cumnor Hill, Oxford, OX2 9EY

drawing title:
Plans as proposed

scale:
1:100 @ A3
 job no:
12113
 drawing no:
103B

