

### LOCATION PLAN



Drawn Copyright. All rights reserved. Licence Number AP10008910  
DRAWING FOR PLANNING APPLICATION

Proposed : CONVERSION OF PART OUTBUILDING TO GRANNY ANNEX  
At : 5 HOBBY HORSE LANE, SUTTON COURTENAY.

For : Mr.F.SLATTER


Scales : 1 : 500 1 : 1250

Embling Associates - Chartered Surveyor  
Building and Planning Design  
23 Shroton Road, Didcot, OX11 8HP.  
Tel : 01235 811202  
Fax : 01235 210813

Dwg. No. 11/0704/PBP1

Copyright MGE 2011

### Village Hall

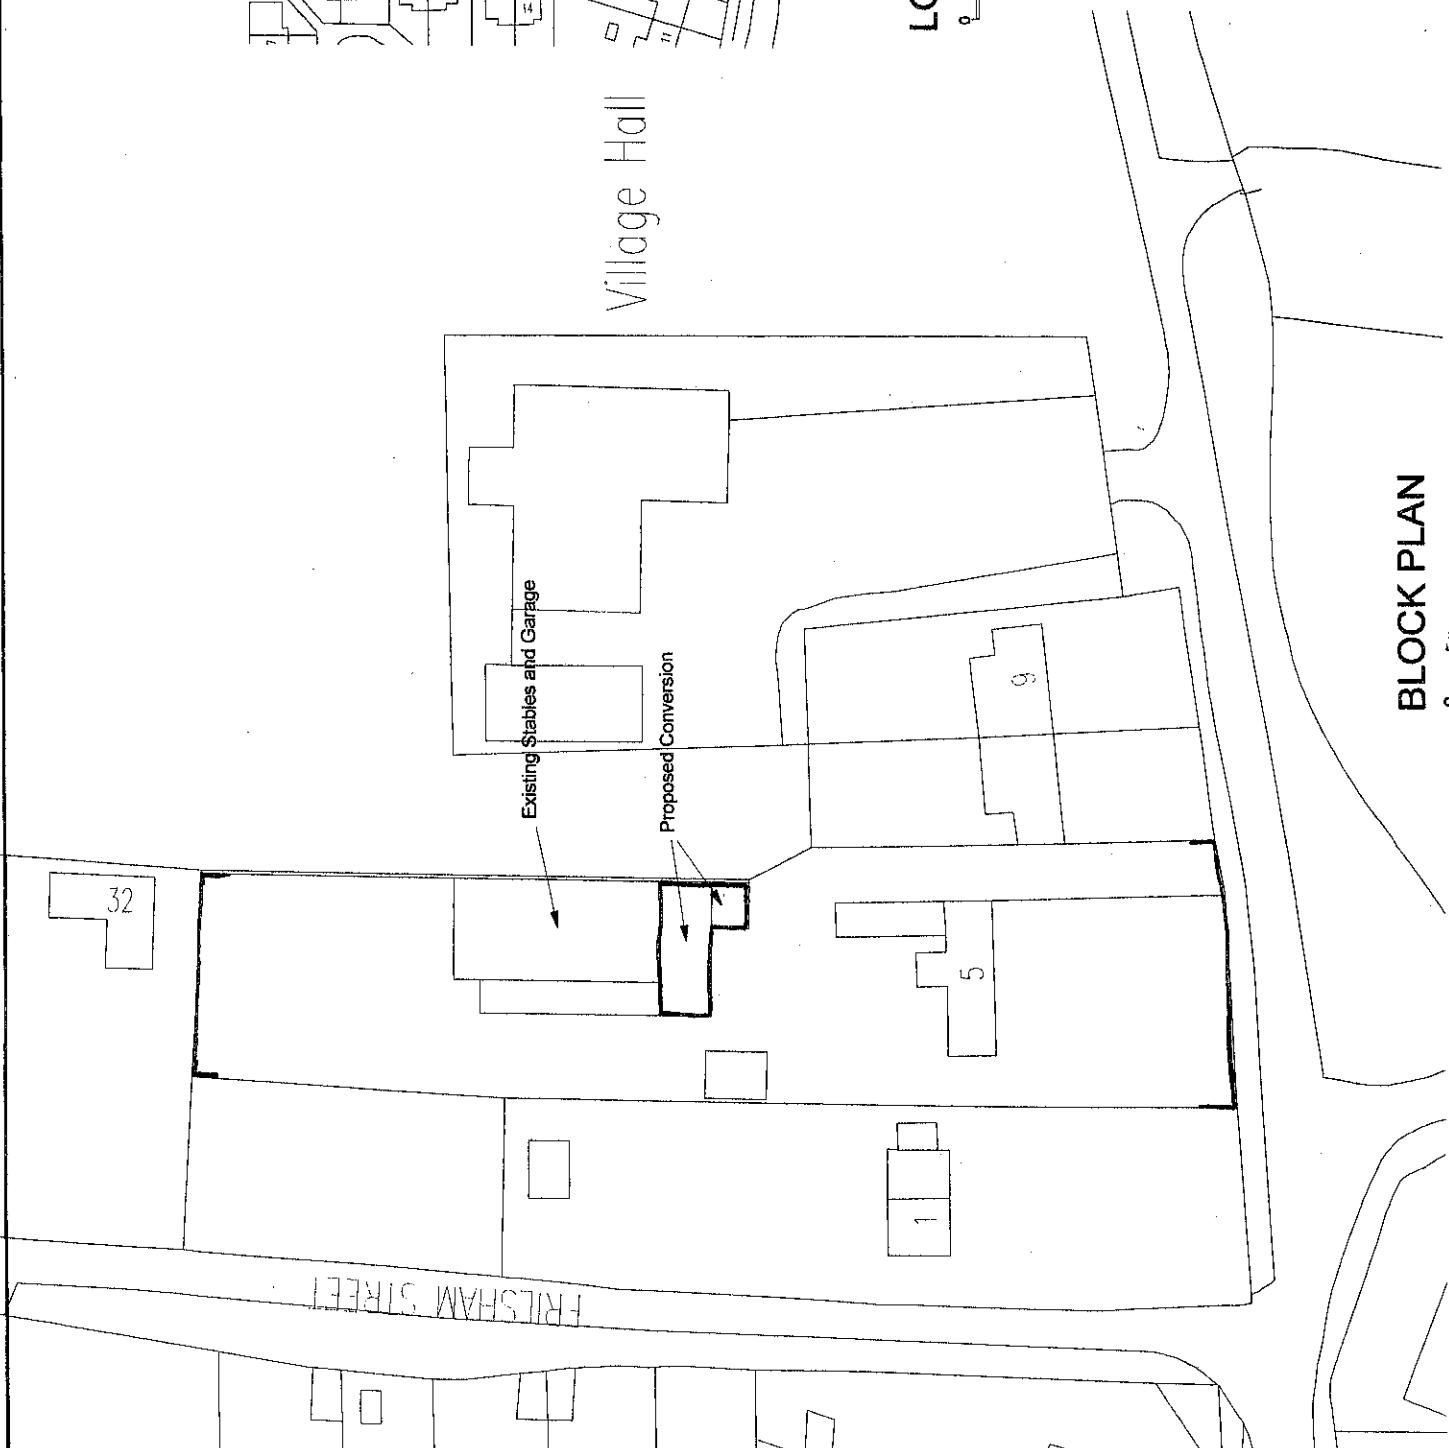

### BLOCK PLAN



CHECK ALL DIMENSIONS ON SITE

# EXISTING PLAN

DRAWING FOR PLANNING APPLICATION

Proposed : CONVERSION OF PART OF OUTBUILDING TO GRANNY ANNEX

At : 5 HOBBY HORSE LANE, SUTTON COURTENAY


For : Mr.F.R.SLATTER

Scale : 1 : 100


Embling Associates Ltd - Chartered Surveyor  
Building and Planning Design  
23 Stroodun Road, Didcot, OX11 8HP  
Tel : 01235 811202, Mob : 07710298587  
email : mike@emblingal.com

Drg. No. 11/0704/P1

Copyright MGE 2011

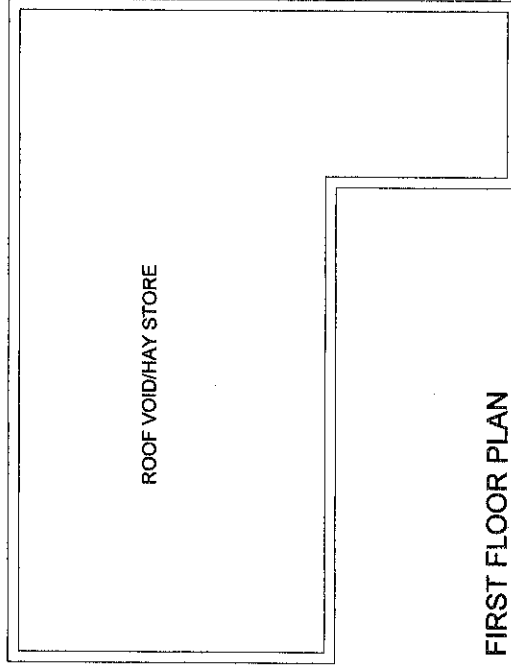



FIRST FLOOR PLAN

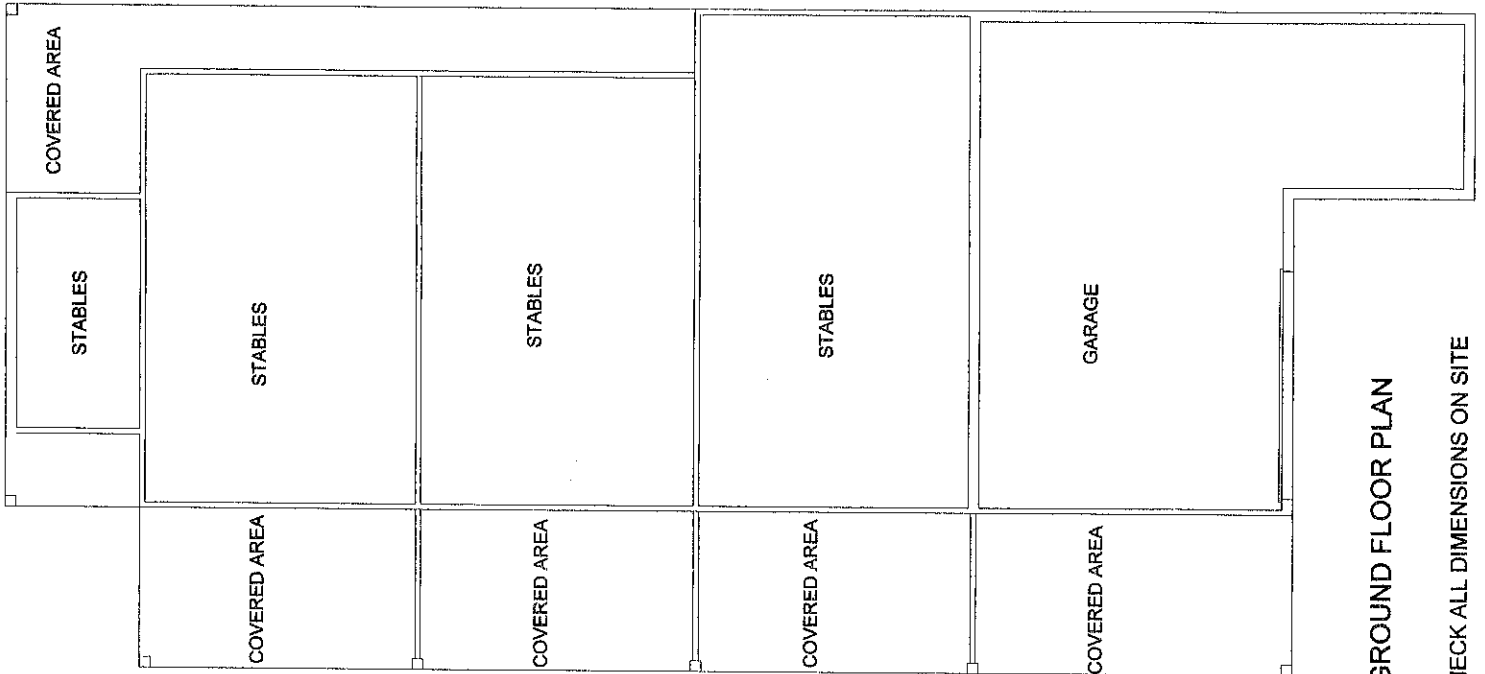

GROUND FLOOR PLAN


CHECK ALL DIMENSIONS ON SITE

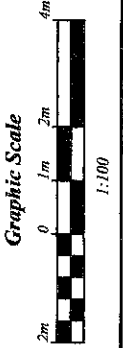

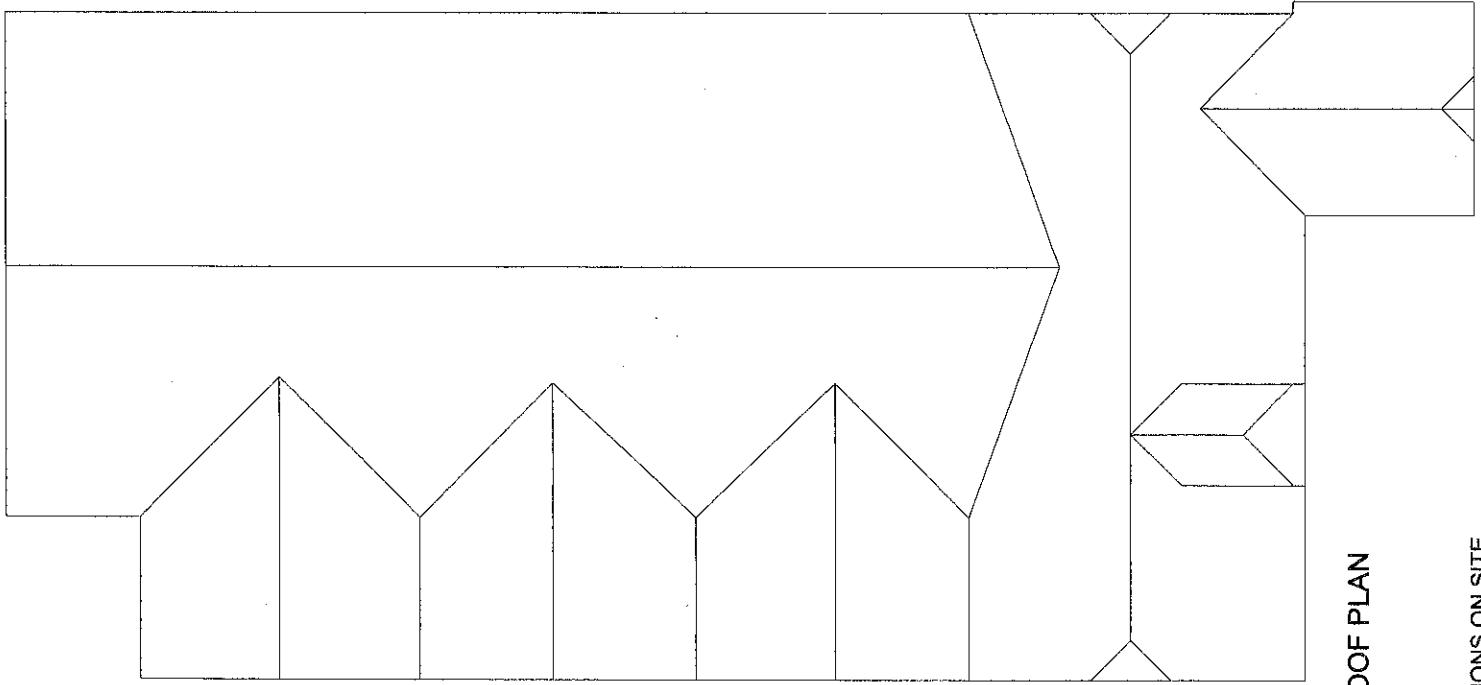

ROOF PLAN

CHECK ALL DIMENSIONS ON SITE

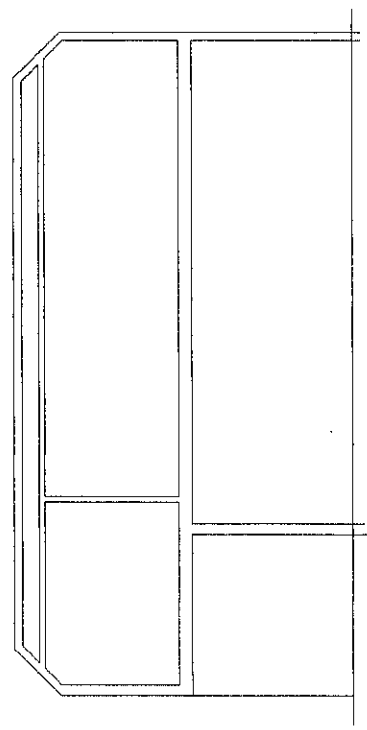

SECTION DRAWING

EXISTING PLAN

DRAWING FOR PLANNING APPLICATION


Proposed : CONVERSION OF PART OF OUTBUILDING TO GRANNY ANNEX


At : 5 HOBBY HORSE LANE, SUTTON COURTENAY

For : Mr.F.R.SLATTER


Scale : 1 : 100

Embling Associates Ltd - Chartered Surveyor  
 Building and Planning Design  
 23 Sirenden Road, Didcot, OX11 8HP  
 Tel : 01235 811202 Mob : 07710298597  
 email : mike@emblingat.com

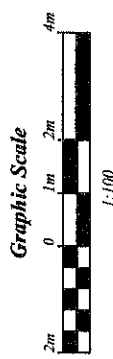


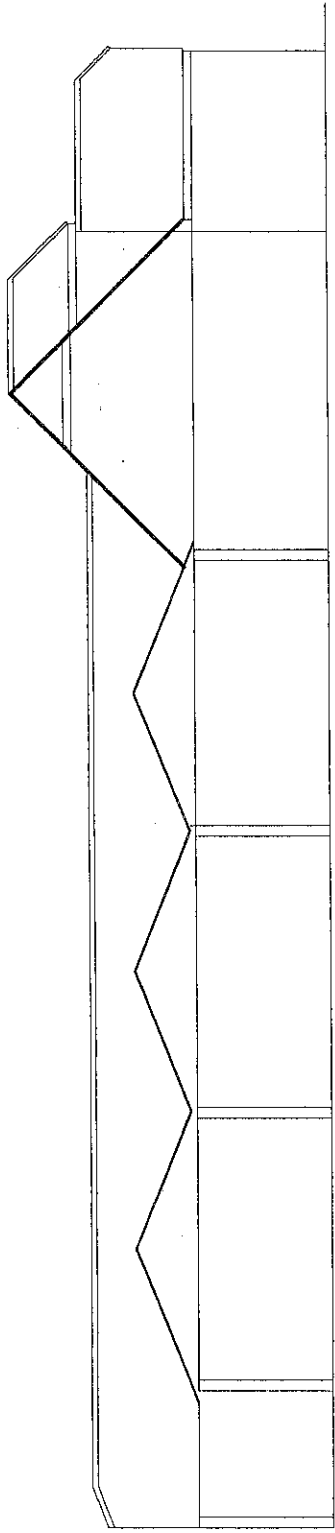


Proposed Side Elevation - East

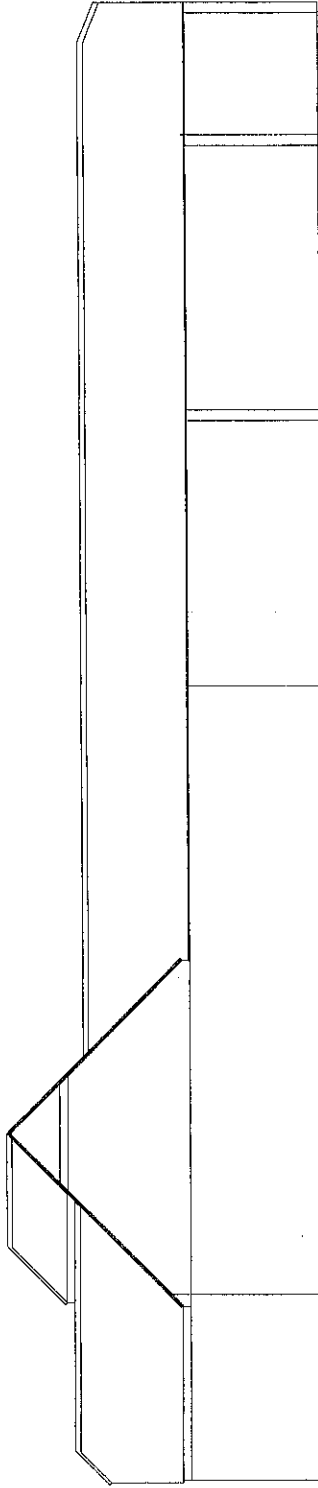

Proposed Side Elevation - West

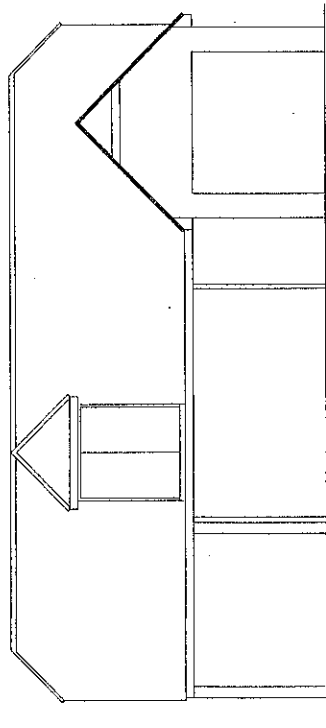

Proposed Front Elevation - South

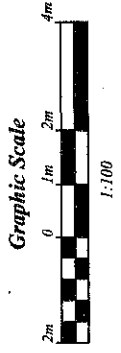

**EXISTING PLAN**  
DRAWING FOR PLANNING APPLICATION

Proposed : CONVERSION OF PART OF OUTBUILDING TO GRANNY ANNEX

At : 5 HOBBY HORSE LANE, SUTTON COURTENAY

For : Mr.F.R.SLATTER


Scale : 1 : 100

Embling Associates Ltd - Chartered Surveyor  
Building and Planning Design  
23 Shinclun Road, Didcot, OX11 8HP.  
Tel : 01235 811202 Mob : 07710298597  
email : mike@emblingal.com


CHECK ALL DIMENSIONS ON SITE

Dwg. No. 11/0704/P3

Copyright MGE 2011

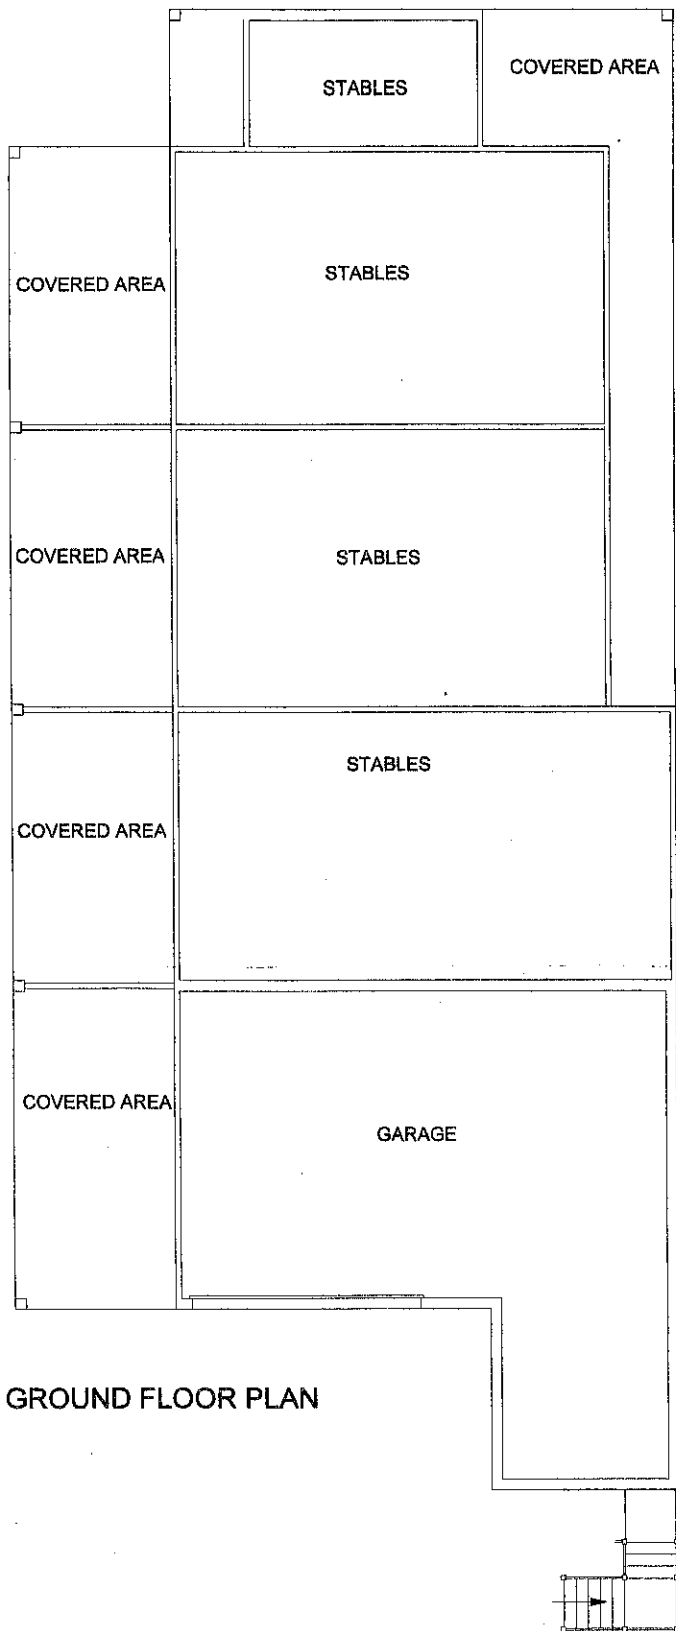

GROUND FLOOR PLAN

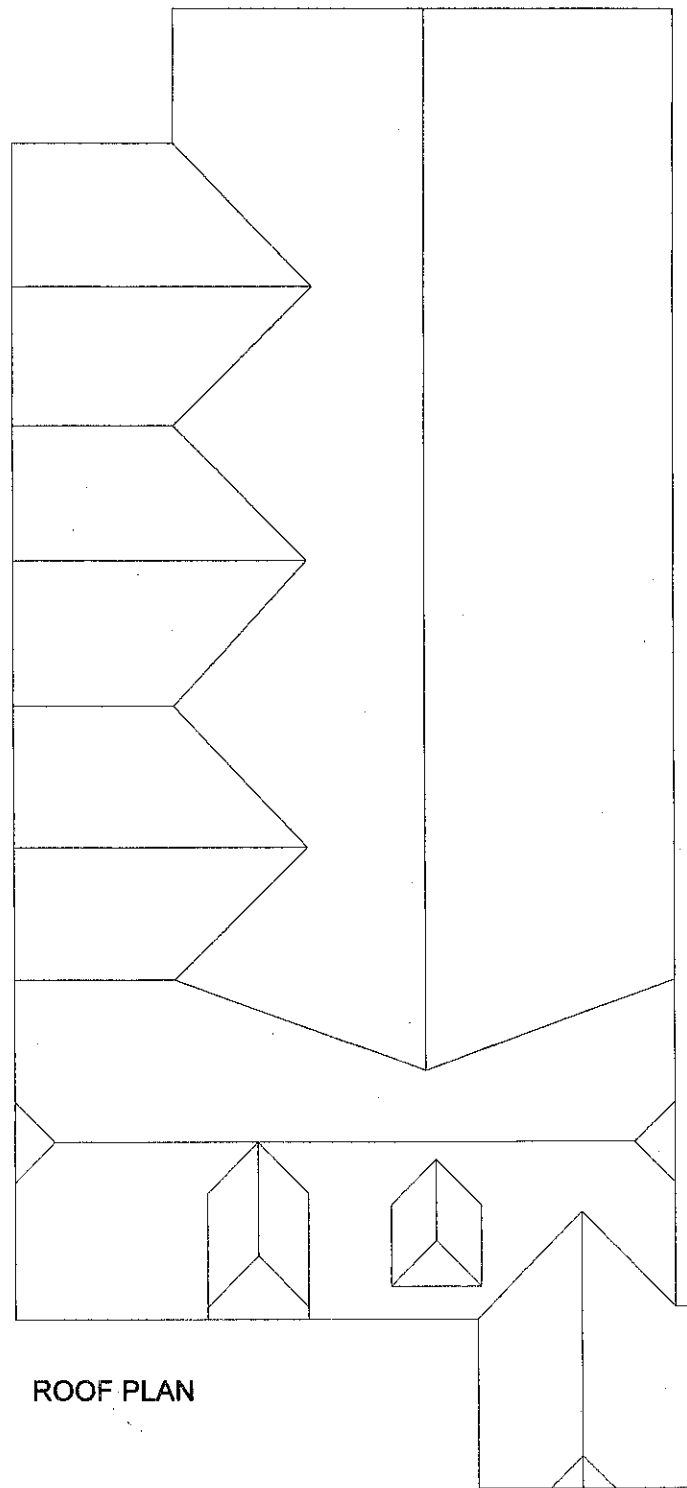

ROOF PLAN

**PROPOSED PLAN**

DRAWING FOR PLANNING APPLICATION

Proposed : CONVERSION OF PART OF OUTBUILDING TO GRANNY ANNEX


At : 5 HOBBY HORSE LANE, SUTTON COURTENAY

For : Mr.F.R.SLATTER

Scale : 1 : 100

Embling Associates Ltd - Chartered Surveyor  
 Building and Planning Design  
 23 Sinodun Road, Didcot, OX11 8HP  
 Tel : 01235 811202 Mob : 07710298597  
 email : mike@emblingal.com


Graphic Scale

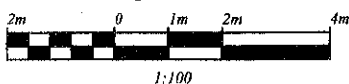


CHECK ALL DIMENSIONS ON SITE

Drg. No. 11/0704/P4

Copyright MGE 2011

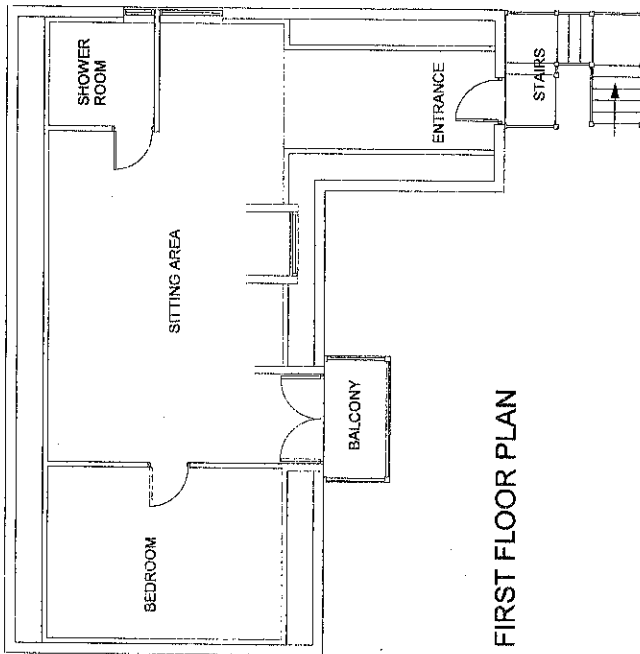

FIRST FLOOR PLAN

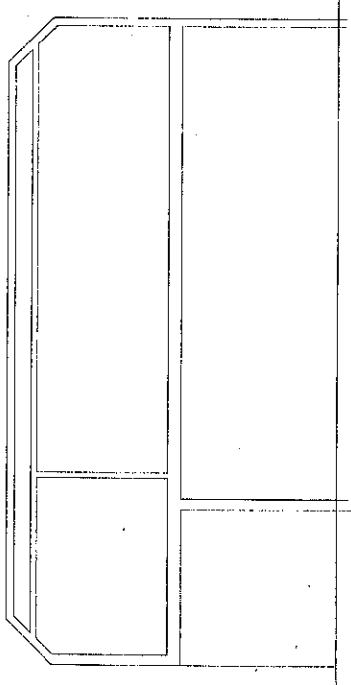


APPROVED PLAN

PROPOSED PLAN  
DRAWING FOR PLANNING APPLICATION

Proposed : CONVERSION OF PART OF OUTBUILDING TO GRANNY ANNEX  
At : 5 HOBBY HORSE LANE, SUTTON COURTENAY  
For : Mr.F.R.SLATTER


Scale : 1 : 100

Embling Associates Ltd - Chartered Surveyor  
Building and Planning Design  
23 Shodun Road, Didcot, OX11 8HP.  
Tel : 01235 811202 Mob : 07710289597  
email : mks@emblingaol.com

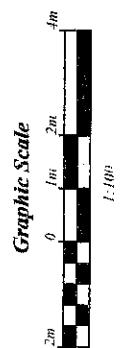


CHECK ALL DIMENSIONS ON SITE


Drg. No. 11/0704/P5(a) Copyright MGE 2011

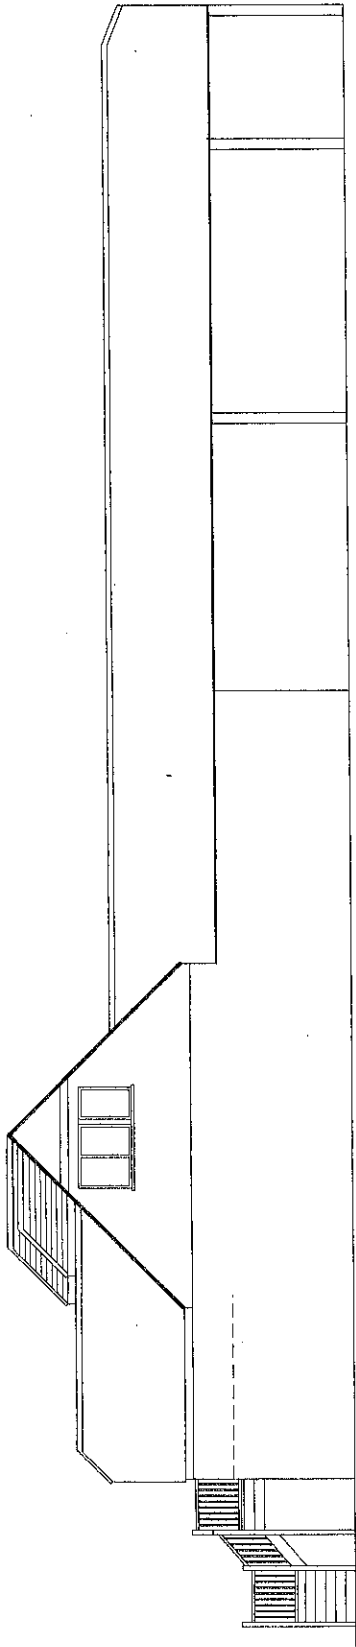


Proposed Side Elevation - West

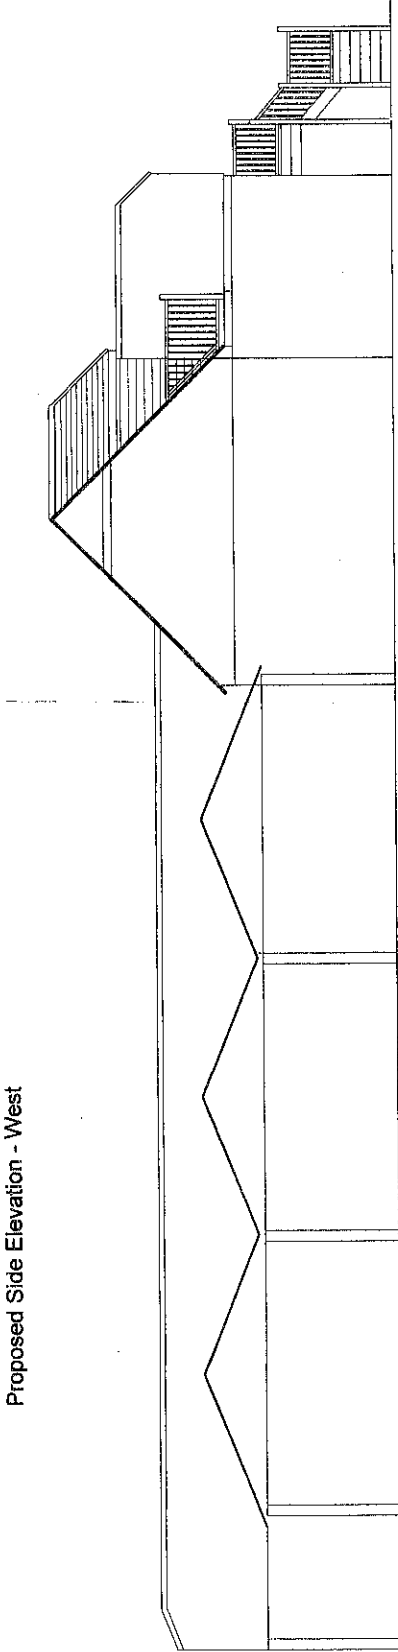

Proposed Side Elevation - East

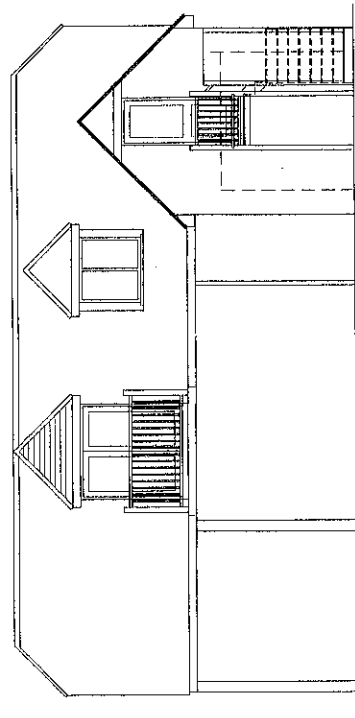

Proposed Front Elevation - South

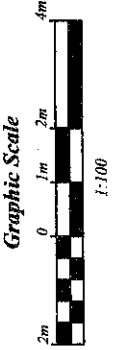

**PROPOSED PLAN**  
DRAWING FOR PLANNING APPLICATION

Proposed : CONVERSION OF PART OF OUTBUILDING TO GRANNY ANNEX

At : 5 HOBBY HORSE LANE, SUTTON COURTENAY

For : Mr. F.R.SLATTER

Scale : 1 : 100

Embling Associates Ltd - Chartered Surveyor  
Building and Planning Design  
23 Stockin Road, Didcot, OX11 8HP  
Tel : 01235 811202 Mob : 07710298597  
email : mike@emblingal.com

Drig. No. 11/0704/PP6

Copyright MGE 2011

CHECK ALL DIMENSIONS ON SITE