
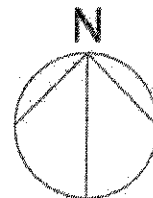


(c) Crown Copyright 2011
 Reproduction in whole or in part is prohibited
 without the prior permission of Ordnance Survey.

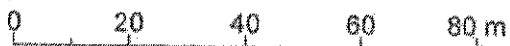

Notes


Check dimensions before use and notify the Architect
 of any discrepancies immediately.
 © Copyright belongs to the Architect

Job Title
**HALF ACRE, Boars Hill, Oxford
 New Replacement Dwelling**

Drawing Title
Site Location Plan

Graham Frecknall Architecture & Design
 9 Agincourt Street Monmouth Wiltshire NP25 3DZ
 Tel 01600 716418 Fax 01600 714507 E-mail@gfarchitects.co.uk

Drawn ID	Checked	Date	Scale
		01.06.12	1:1250@A4
Job Number	Work Stage		Rev.
1387.12			(-)
Drawing Number	AL.0.01		

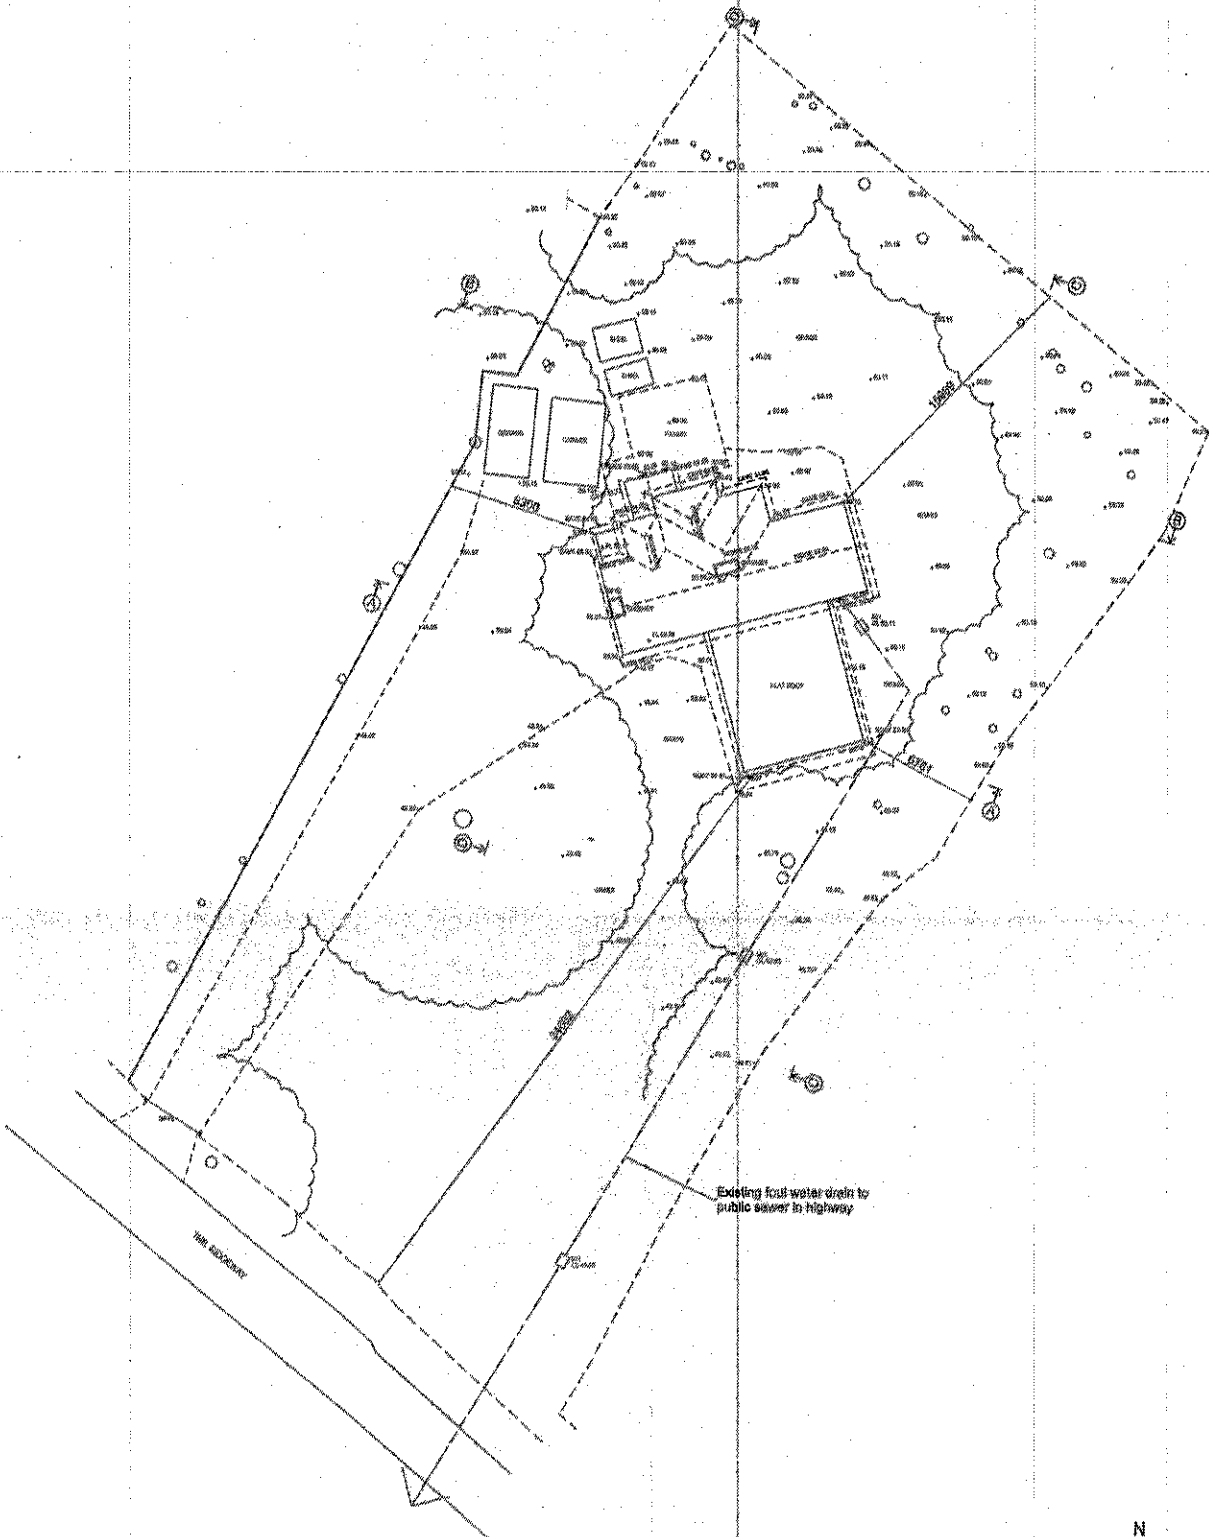

Existing foul water drain to public sewer in highway


THE RIDGEWAY




NOTES
Levels are based on arbitrary high datum.




Address			
HALF ACRE THE RIDGEWAY, BOARS HILL			
Title			
SITE SURVEY			
Surveyor		256 St. Johns Road Widborough Dorset DT10 1JH 01300 182141 stave@worsleydesign.com	
Steve Worsley			
Scale	Drawn	STW	11-05-10
1/200@A2			
Drawing No.			Rev.
J285-01			

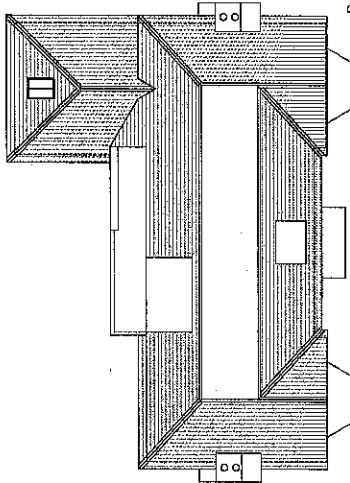


Roof Plan

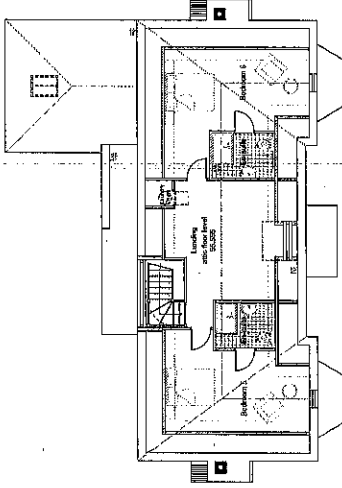


Attic

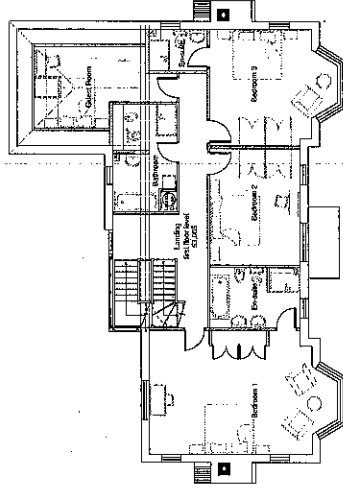


FF1

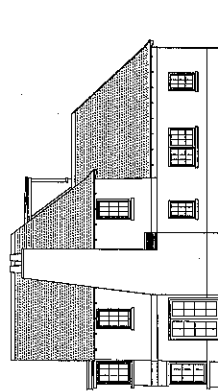


South East

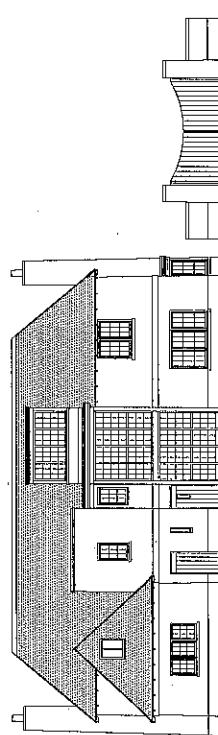

North East

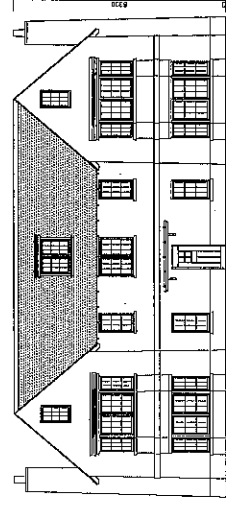

South West

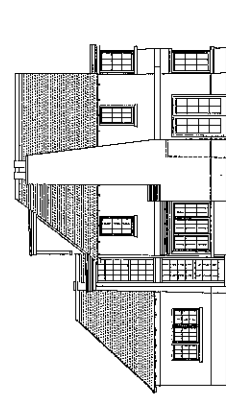

North West


Materials:
 Walls: White render, leaded finish, with red facing brick below dpc
 Pitched Roofs: Plain Tiles
 Windows and Doors: Painted Timber, colour to be agreed
 Resilient: Conservation type
 Ground: Granite, Ashlamin, granite cobbles. Colour to be agreed

SCALE BAR
 0 1 2 3 4 5 6 7 8 9 10 M

Notes
 Do NOT scale off this drawing.
 Check dimensions before use and rectify the Architect
 of any discrepancies immediately.
 © Copyright belongs to the Architect.



Drawn by: **HALF ACRE**
 Floor Plans, Roof Plans and Elevations;
 as Proposed
 New Replacement Dwelling
 Project Ref: **01.06.12**
 Date: **11.06.12**
 Work Stage:
 Job Number: **1387.12**
 9, Ashdon, Stretton, Monmouthshire, NP23 5DZ.
 To be used only for the above project.
AL.0.11

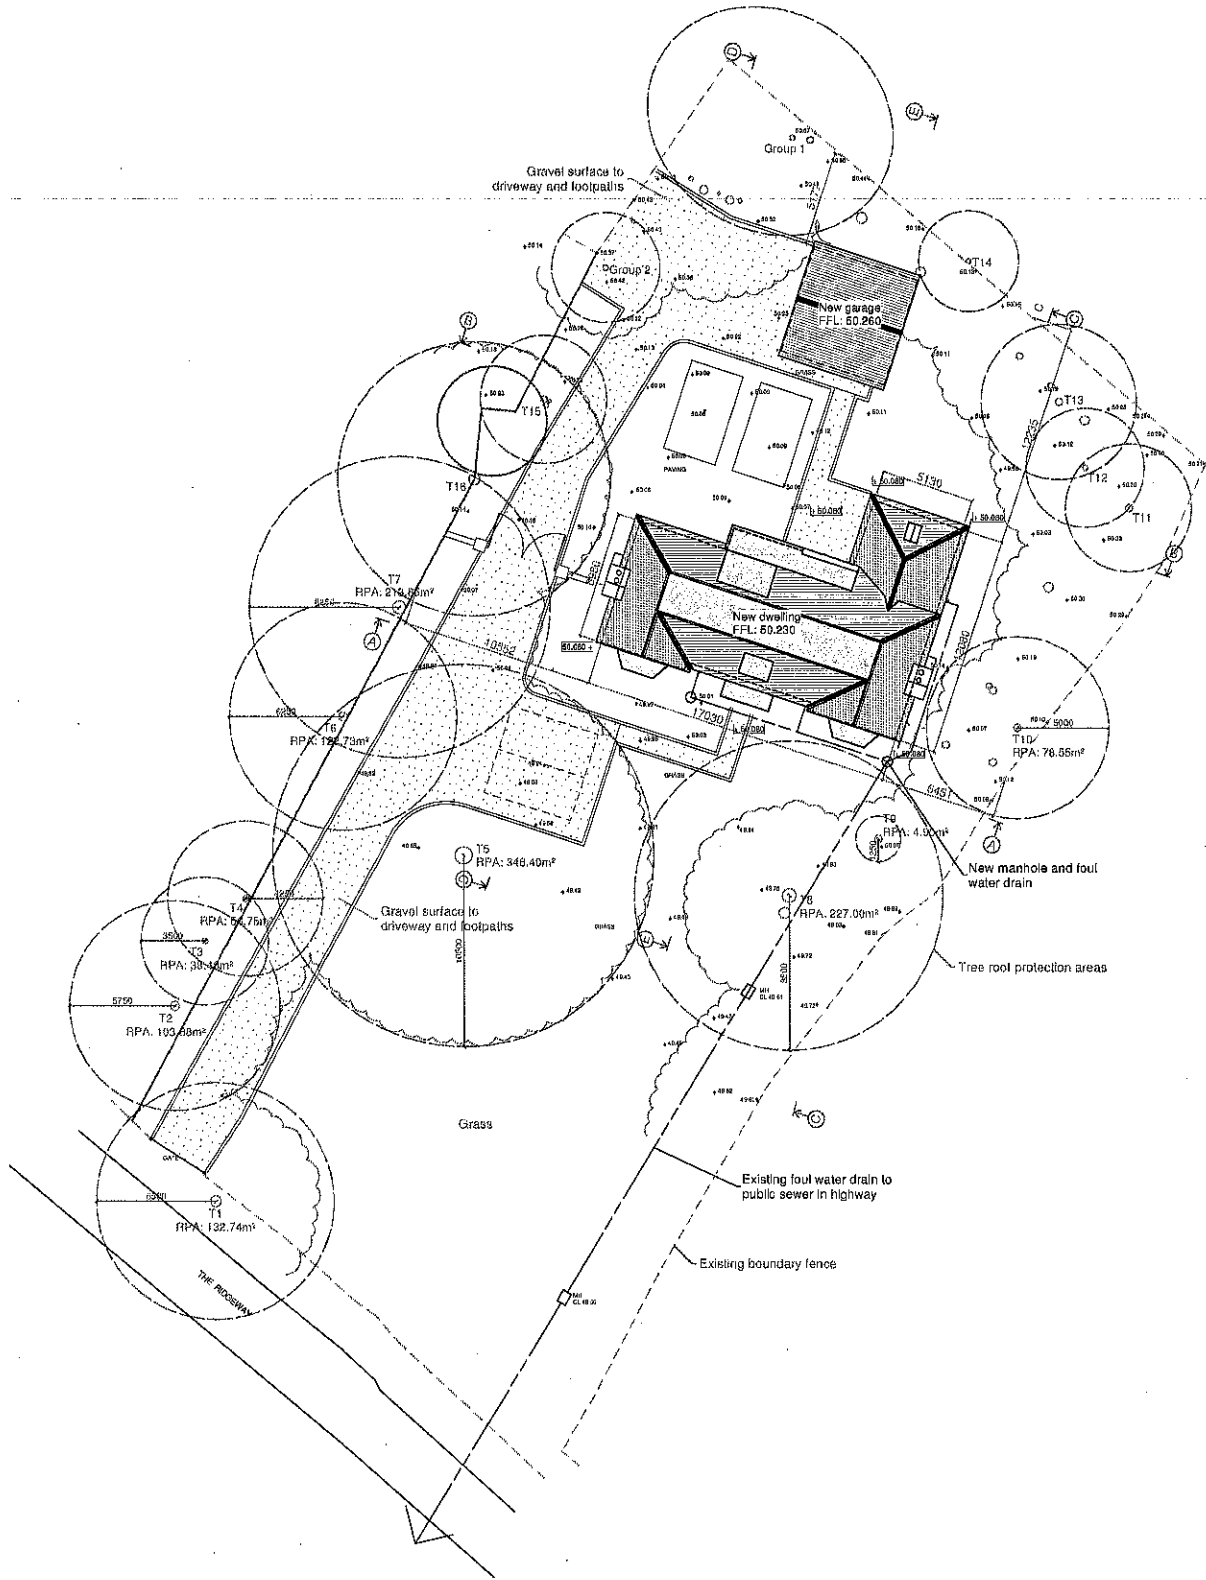

AC

Notes
Do NOT scale off this drawing.

Check dimensions before use and notify the Architect of any discrepancies immediately.

© Copyright belongs to the Architect.





Revisions
Rev A: Dwelling amended after Volumetric Calculations discussions with LA Planning Officer, 20.08.2012

Job Title
**HALF ACRE, Boars Hill, Oxford
New Replacement Dwelling**

Drawing Title
**Block Plan;
as Proposed**

Graham Frecknall Architecture & Design
9 Agincourt Street Monmouth Monmouthshire NP25 3DZ
Tel 01600 716418 Fax 01600 714507 E-mail@gfarchitects.co.uk

Drawn	Checked	Date	Scale
RH/D		01.06.12	1:200@A2
Job Number	1387.12		Work Stage
Drawing Number	AL.0.12		Rev.
			A

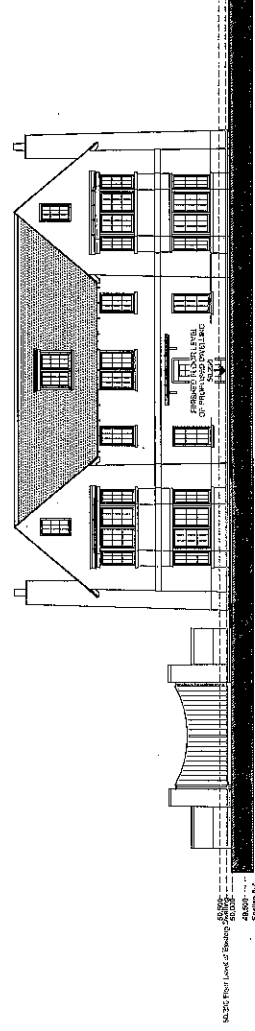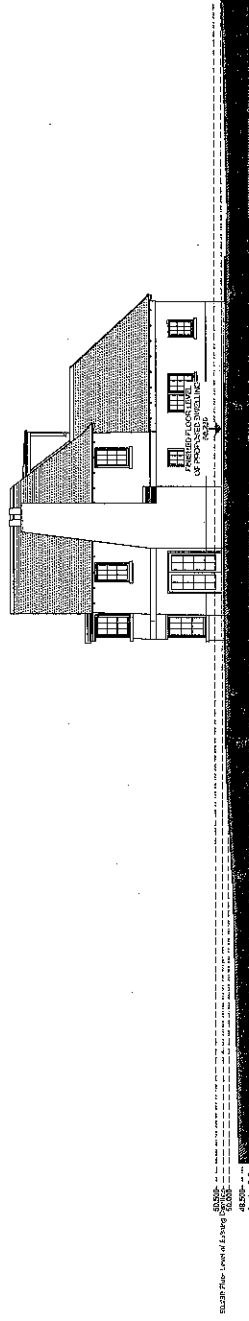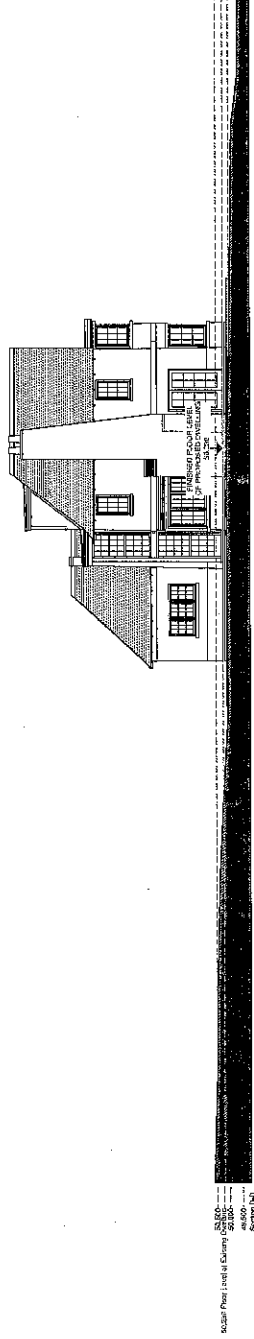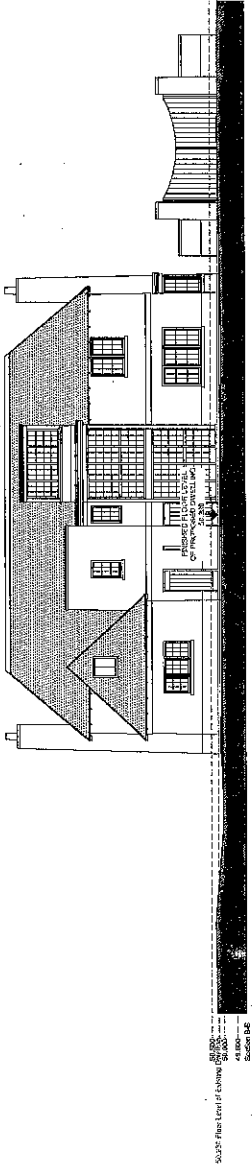

Notes
Do NOT scale off this drawing.
Check dimensions before use and notify the Architect of any discrepancies immediately.
© Copyright belongs to the Architect.

Revisions
Rev A Drawing amended after Valentin Dauterle's discussion with LA Planning Office, 03.08.2012

Drawn by The Site Sectioning as Proposed	Checked 01.06.12	Scale 1:1000
HALF ACRE, Boars Hill, Oxford New Replacement Dwelling	Drawn by RHPD	Rev 1
Graham Ficknell Architecture & Design	Job Number 1387.12	Rev A
5 Agnes St, Monnow, Monmouthshire NP23 3SC	Drawn by AL.0.21	
Tel: 01600 774194 Fax: 01600 774297 Email: gfa@ficknell.co.uk		