


SITE LOCATION PLAN
AREA 2 HA
SCALE 1:250


CENTRE COORDINATES: 450931, 194346

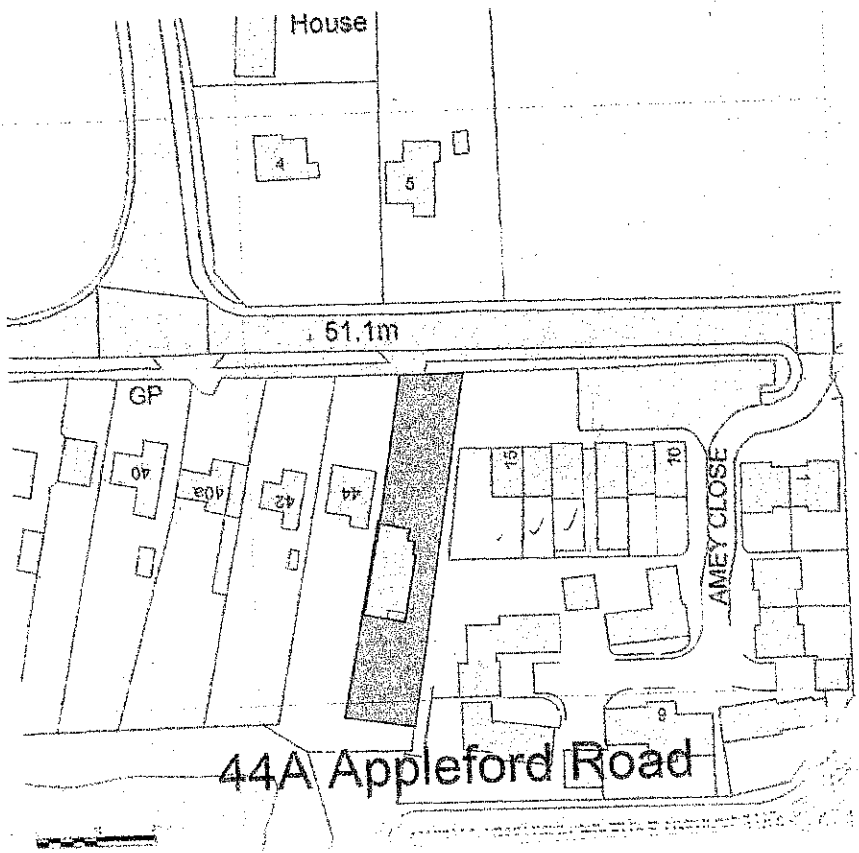

Supplied by Streetwise Maps Ltd
www.streetwise.net
Licence No: 100047474
08/11/2012 21:37

Appleford

Road

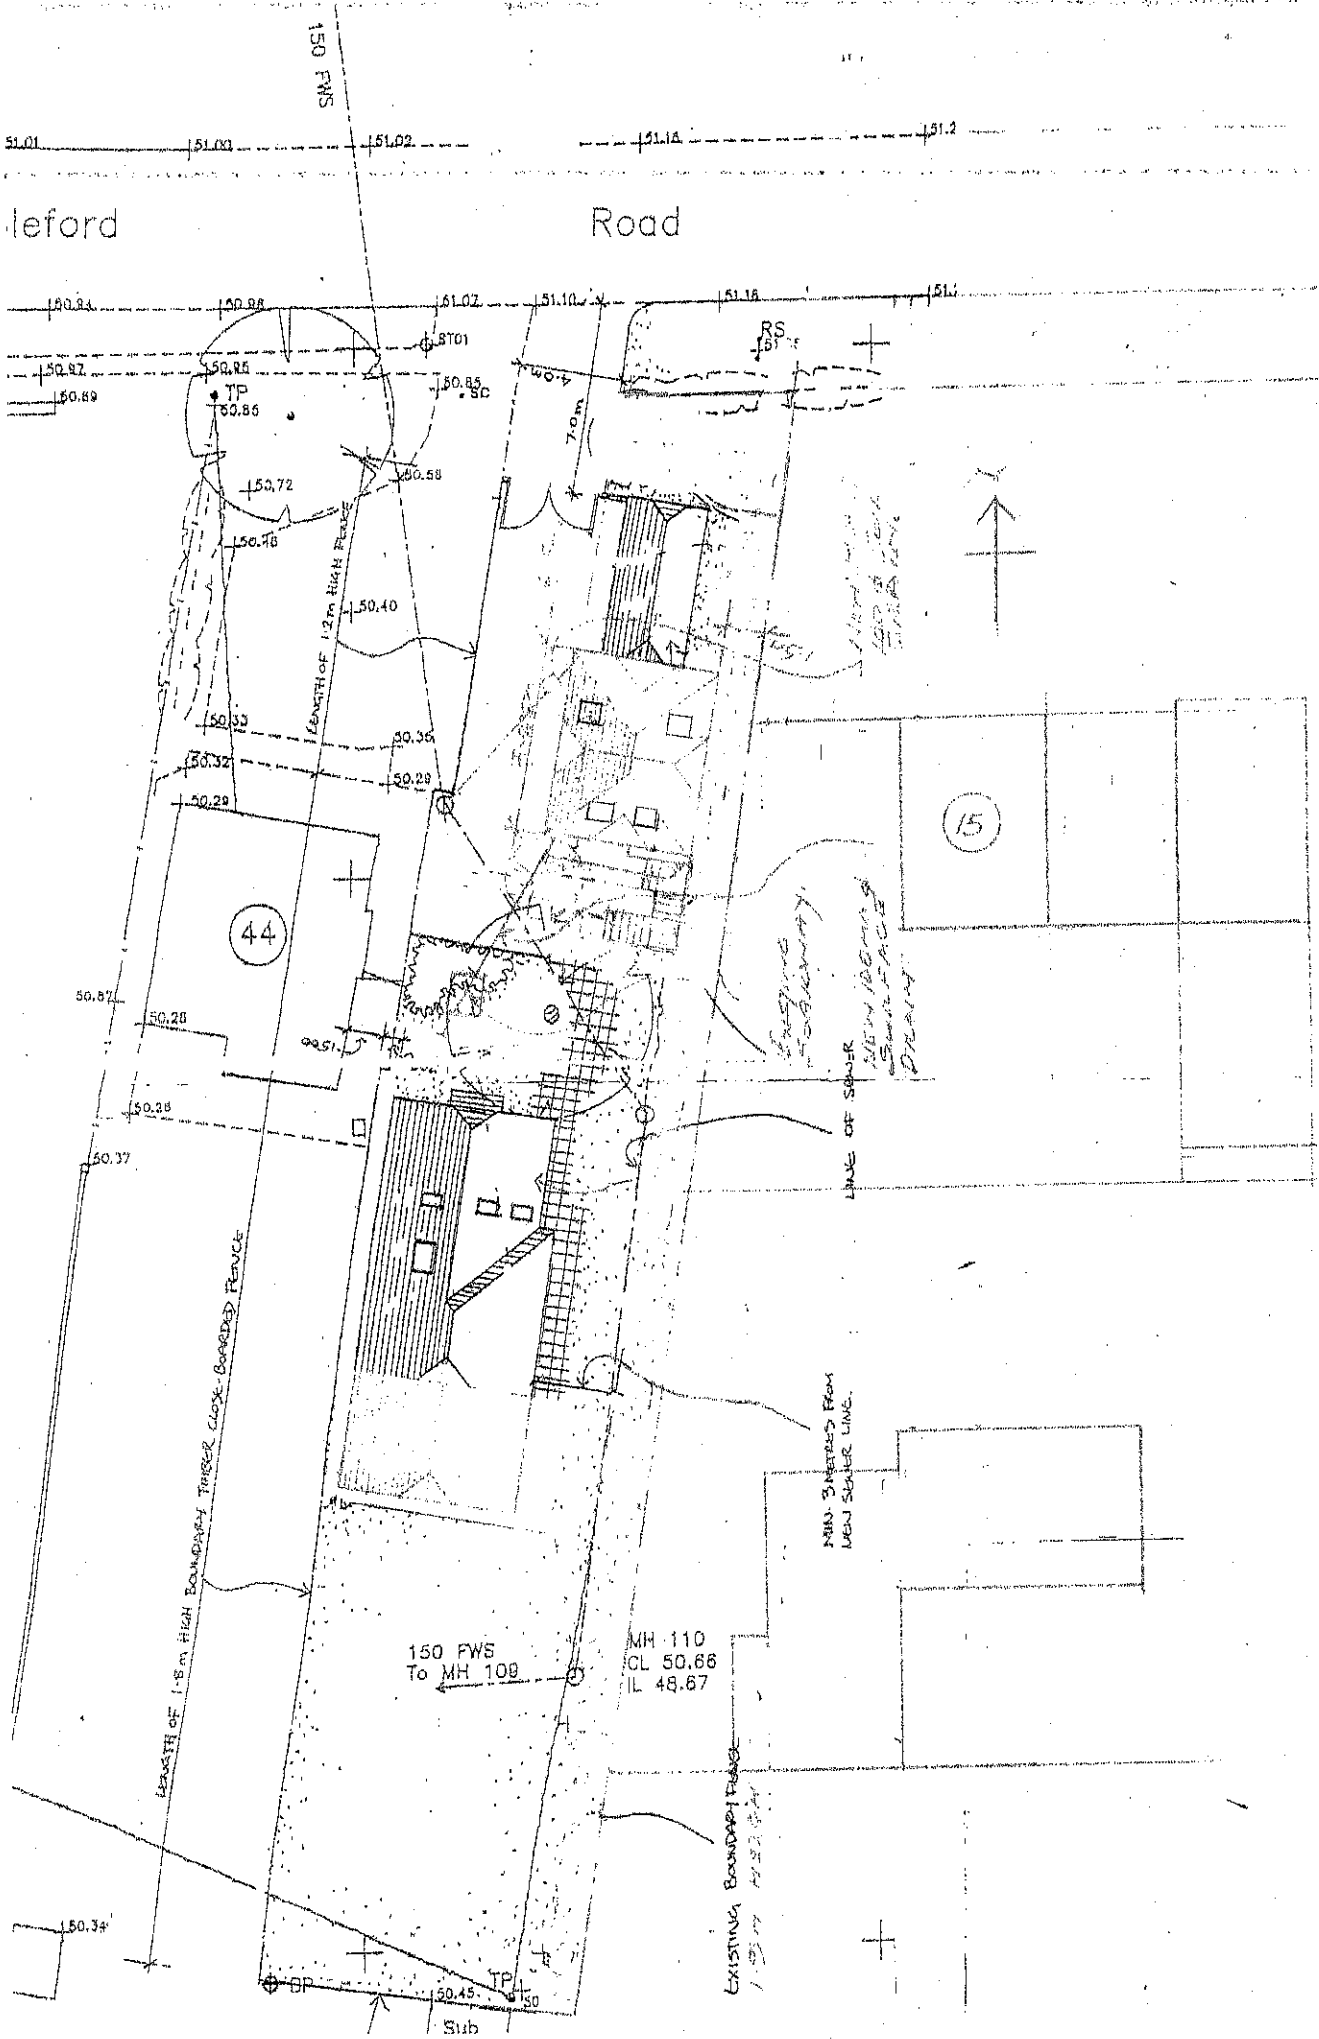

44A APPLEFORD RD DRC 10
SCALE 1:200

FLOOR JOIST 50 x 200 C16 TIMBERS
@ 400c/c. J.M.M. JOIST LOCATED
UNDER ROOF KING POST.

BOUNDARY LINE
2.072 HIGH
TIMBER FENCE

44A.P. WOOD TIMBER
STAIR

STEEL PORTAL SHS FRAME
OVER 150 x 100 X 5 R.H.S.


SIGHT
SCREEN

TIMBER STAIR
WALL

STEEL BEAM
254 x 146 x 40 U.B.

STEEL BEAM
203 x 133 x 30 U.B.

SOIL & VENT
PIPE

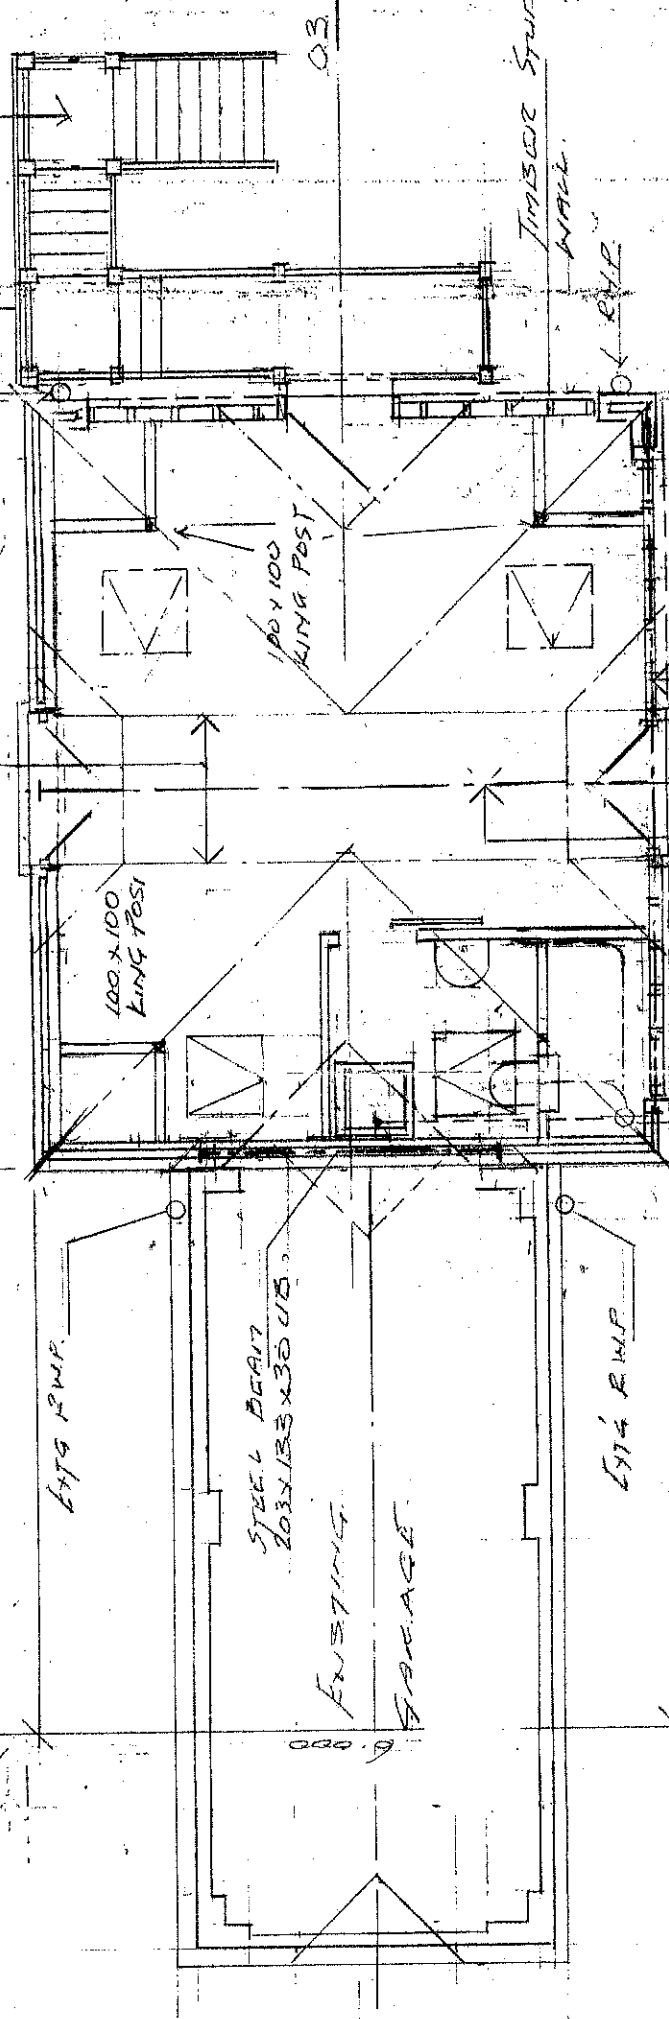

03

03


02

02

01

1ST FLOOR PLAN

44A Appleford Road
Sutton Courtway Ox14 4T.
Dwg. 02A SCALE 1:50.

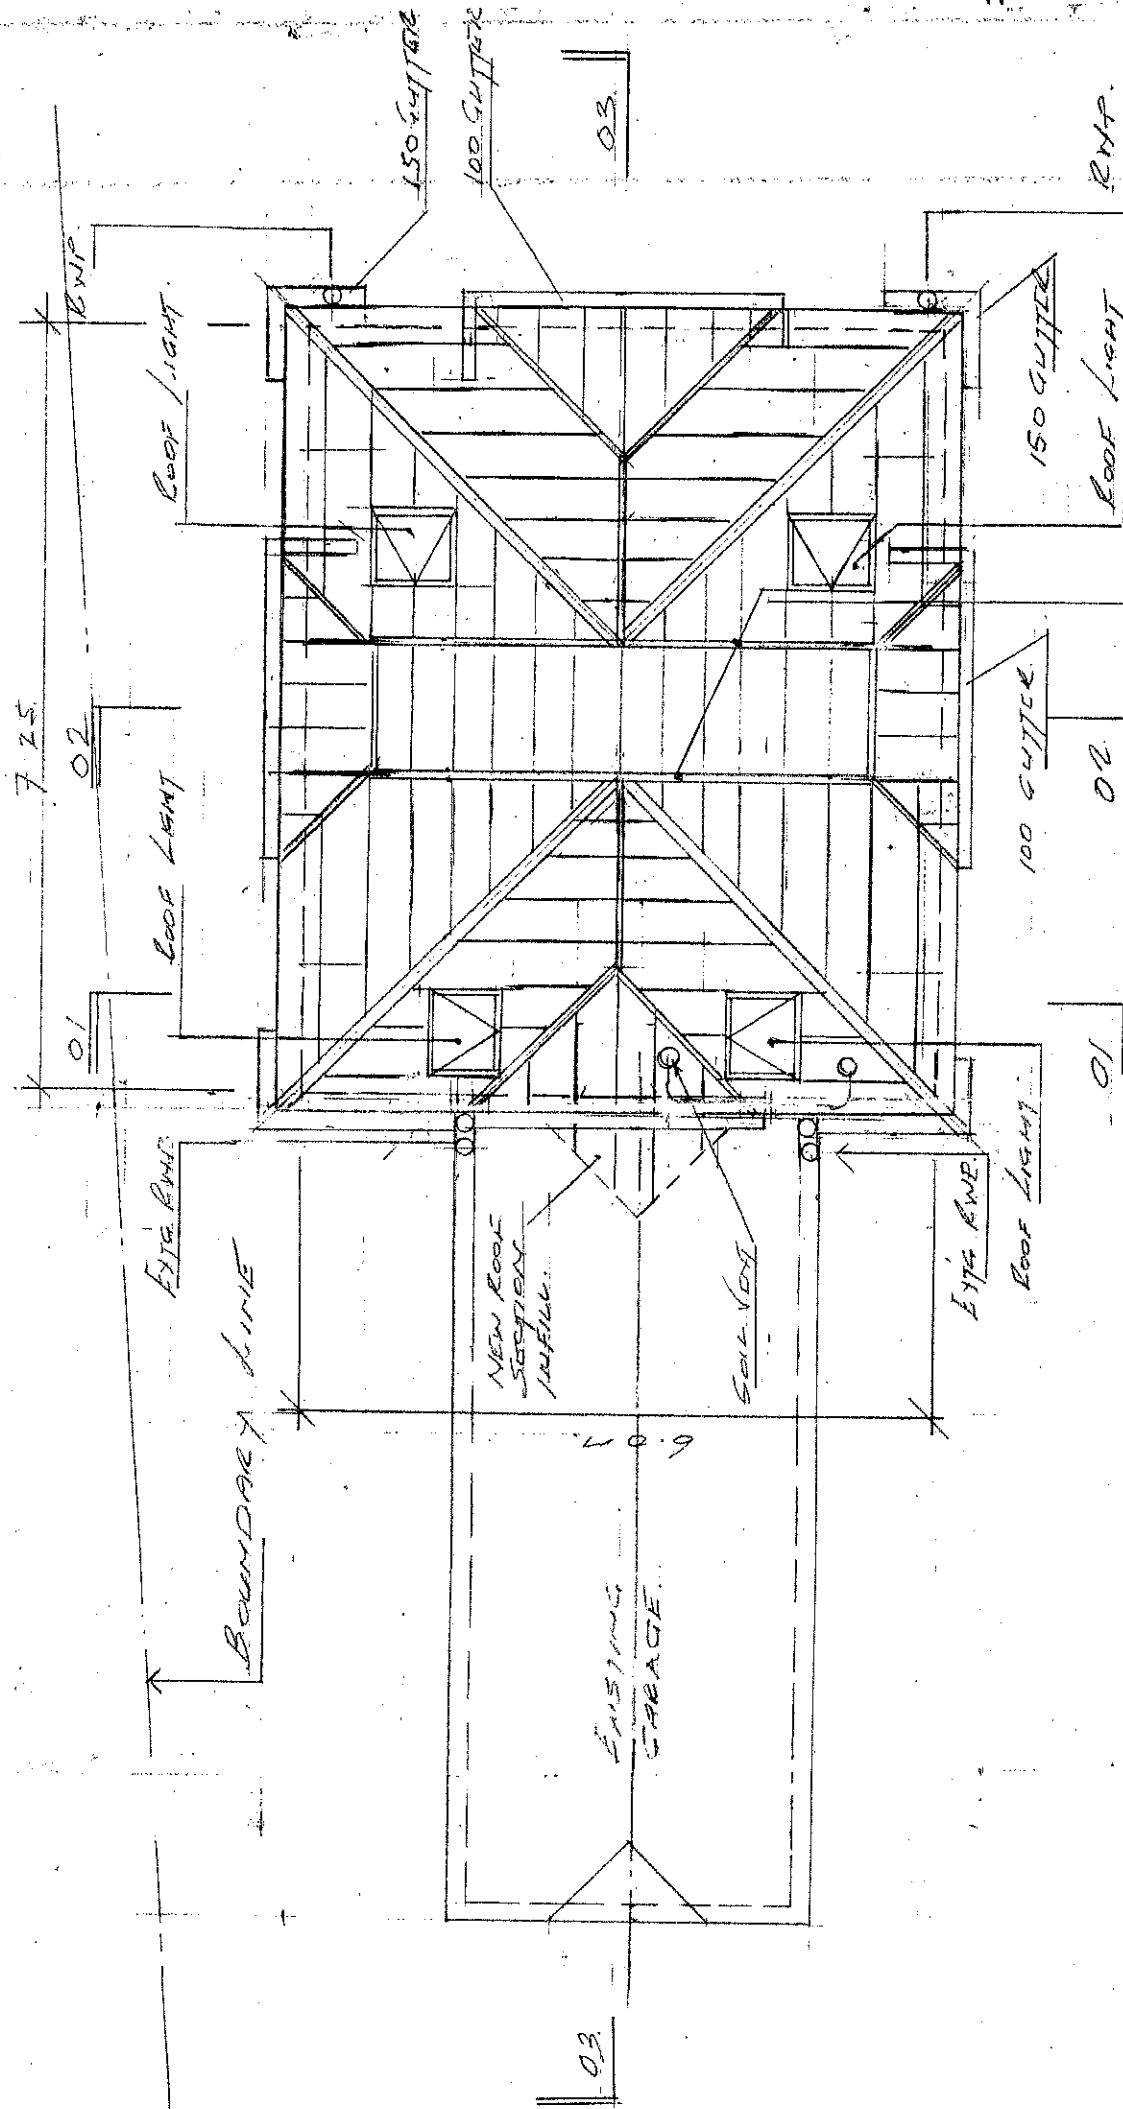


STEEL ROOFING FRAMES
180 x 100 x 5. R.H.S. UNDOG.

RAFTERS 50 x 150 @ 400%
C16 TIMBERS
VALLEY BOARDS 75 x 225
CEILING JOIST/TIES 50 x 150 @ 400%

ROOF PLAN


44A APPLEFORD ROAD
SUTTON COURTENAY 0X14 440
DEC. NO. 03A SCALE 1:50

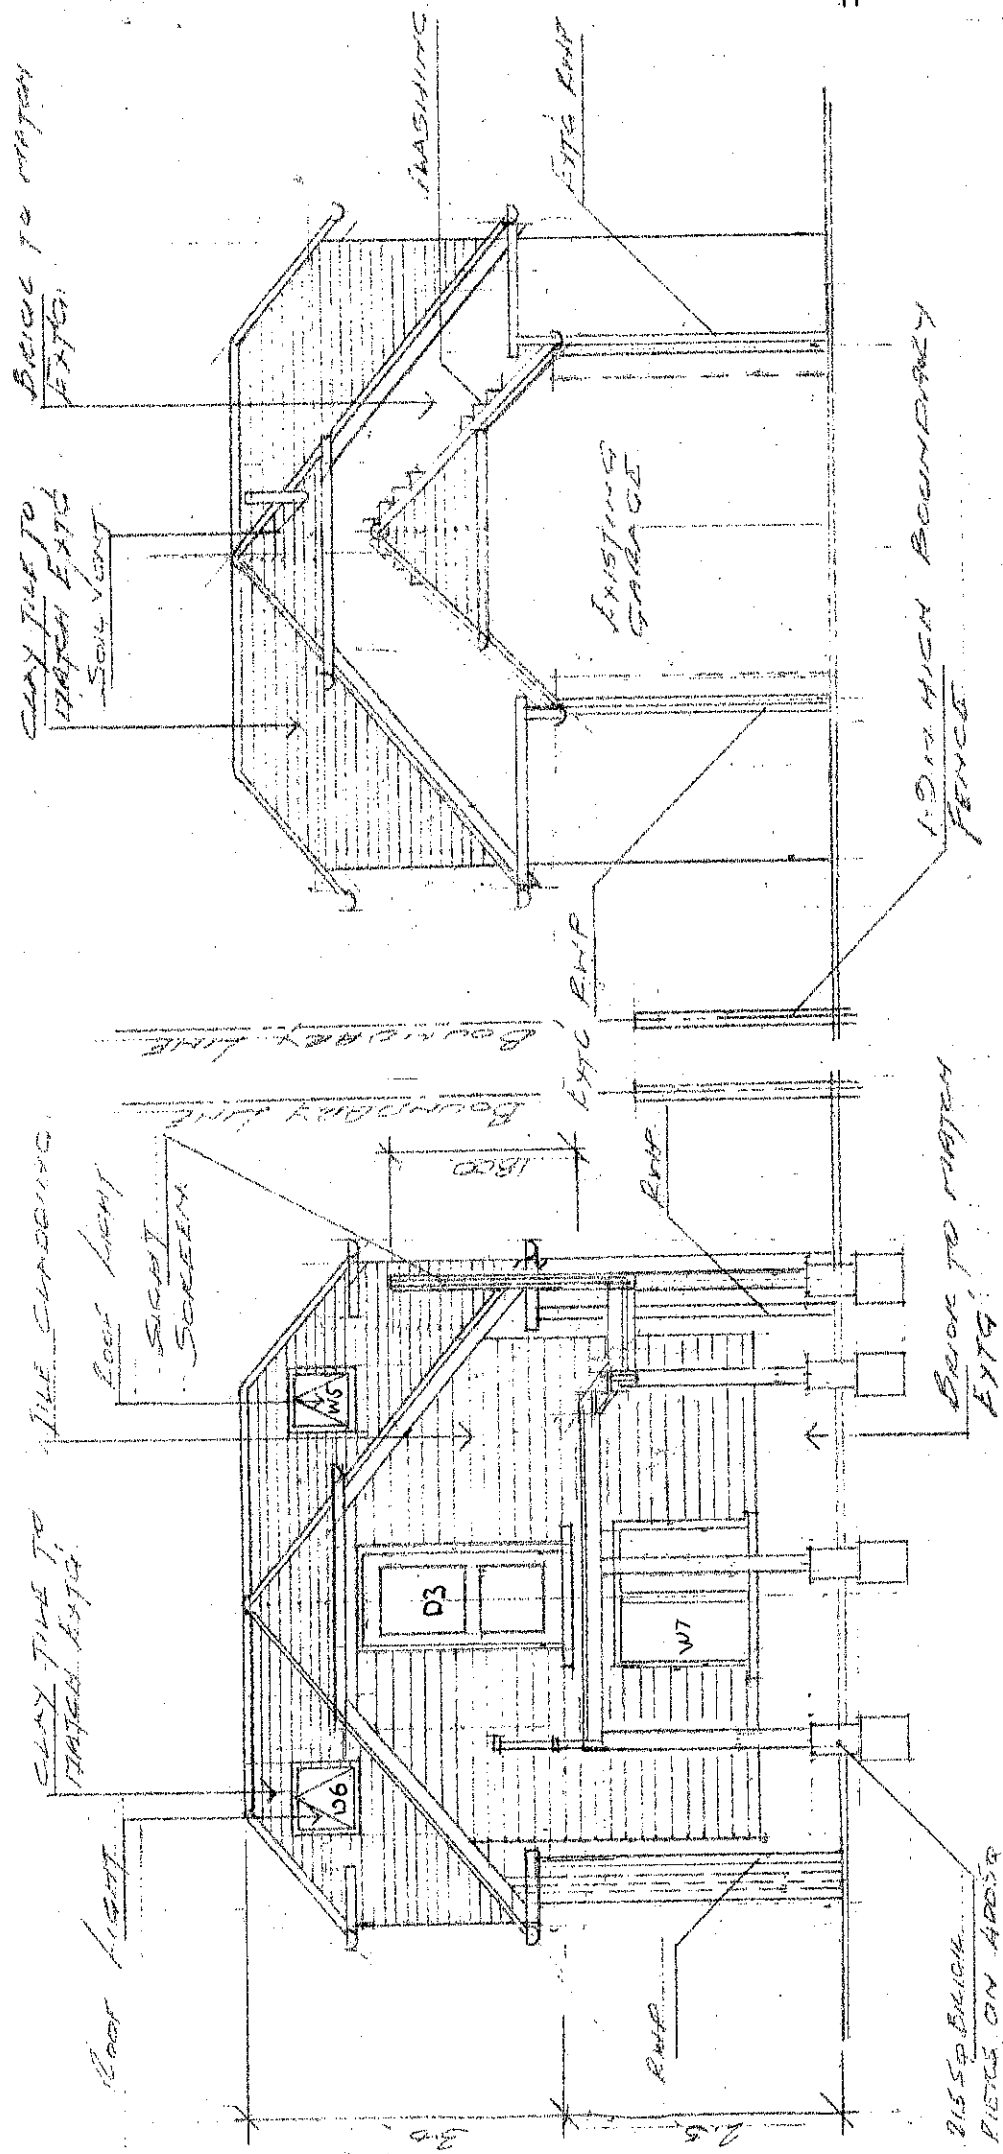

FRONT ELEVATION
LOOKING NORTH

REAR ELEVATION
LOOKING SOUTH

44A APPLEFORD ROAD
SUTTON COURTENAY
DRC NO 06 SCALE 1:50

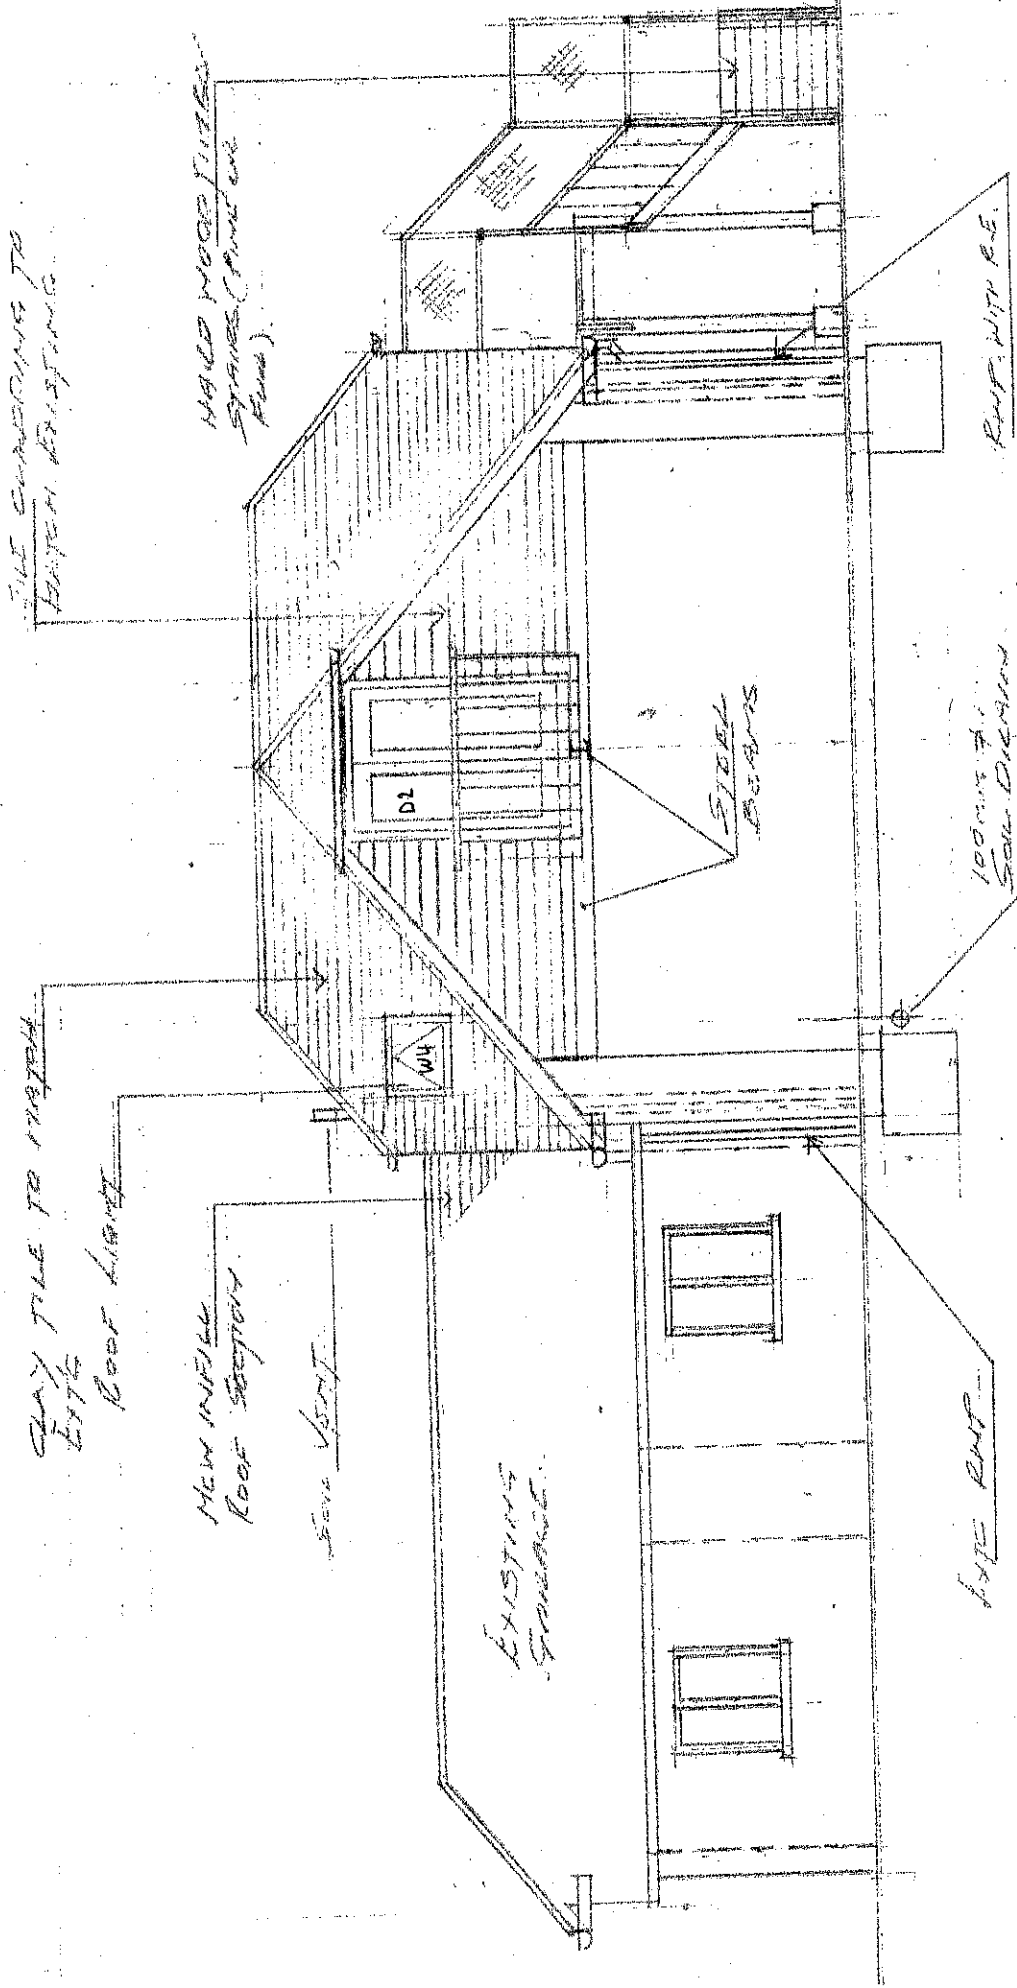


FRONT FLANK ELEVATION
LOOKING EAST

44A APPLEFORD ROAD
 SUTTON COURTNEY SYDNEY NSW 2
 DRG. No. 07 SCALE 1:50

EXIST. BRICK OF ROOMS
150 x 100 x 10' & 4"

FOR 50 WRO. TIMBER
ROOFING AT ABOVE
LEVEL. 100 x 100 x 10'
FOR 20'S TIMBER ROOFING

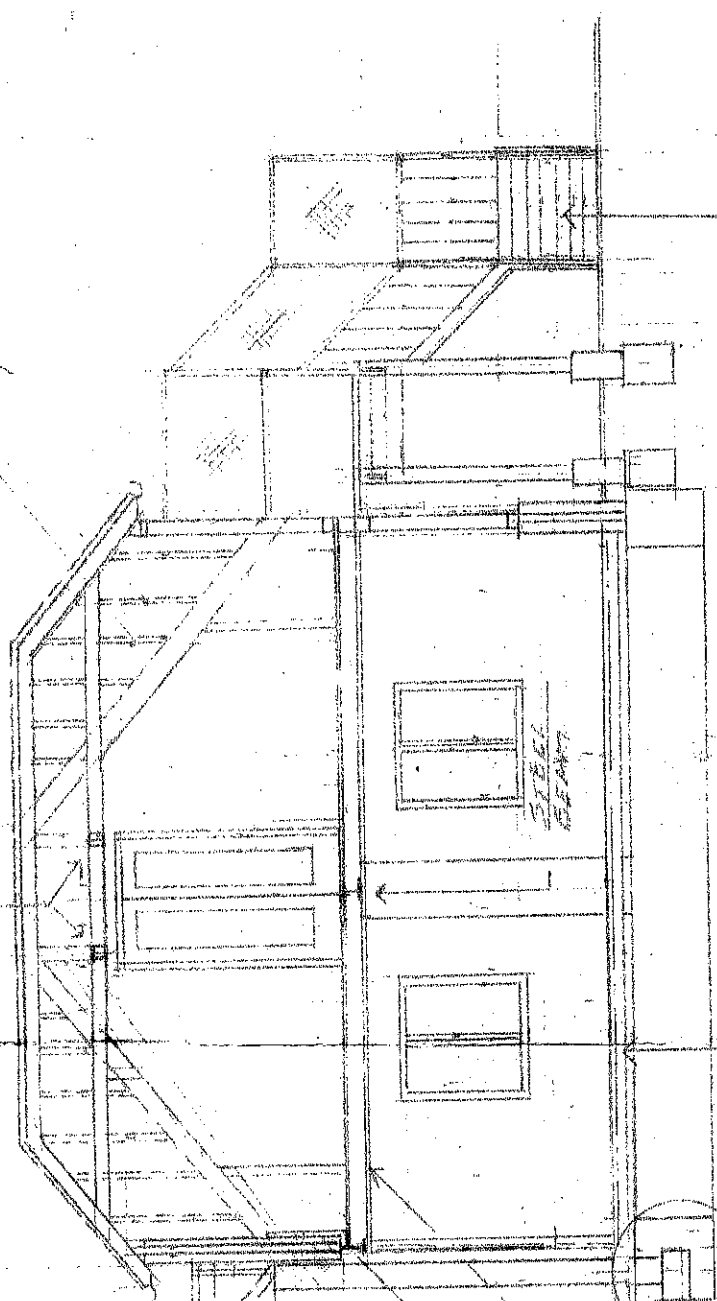

HARD WOOD
TIMBER STAIR

100 THICK CORRUG. SHEET
WITH 1" LAYER INSULATION

EXISTING BRICK
GARAGE BORN
2" LAYER OF
PLASTER BOARD

ALLOW TO CORRESPOND
EXTS FOUNDATION

SECTION 03-03

44 A APPLEDOR ROAD
SUTTON COUNTY IA 0114 AND
DES. NO 05 SCALE 1:50

ROOF WITH SECTION

ROOF VIEW

CLAY TILES TO MATCH EXIST.

FRONT PORCH

WIP UP ROOF
TIMBER FRAME BY OTHERS

EXISTING BUILDING

EXIST. EXT.

BRICKWORK TO MATCH EXIST.

RIP WITH R.E.

REAR FRAME ELEVATION
LOOKING WEST

- 215 SQ BRICK PIERS
ON 400 SQ COND. PADS
DEPTH TO BE DETERMINED
ON SITE TO MATCH EXISTING.

44A APPLEFORD ROAD
SUTTON: CONISTONWAY 0114 4 NO
Dwg No 08A

