



© Crown copyright and database rights 2013 Ordnance Survey 100019525

0 60m



Application No. P13/V0679/FUL

1:1,250 scale




The Ordnance Survey mapping included within this publication is provided by Vale of White Horse District Council under licence from the Ordnance Survey in order to fulfil its public function to act as a planning authority.

Persons viewing this mapping should contact Ordnance Survey copyright for advice where they wish to licence Ordnance Survey mapping for their own use.



WINTERBORNE ROAD


MARCHAM ROAD

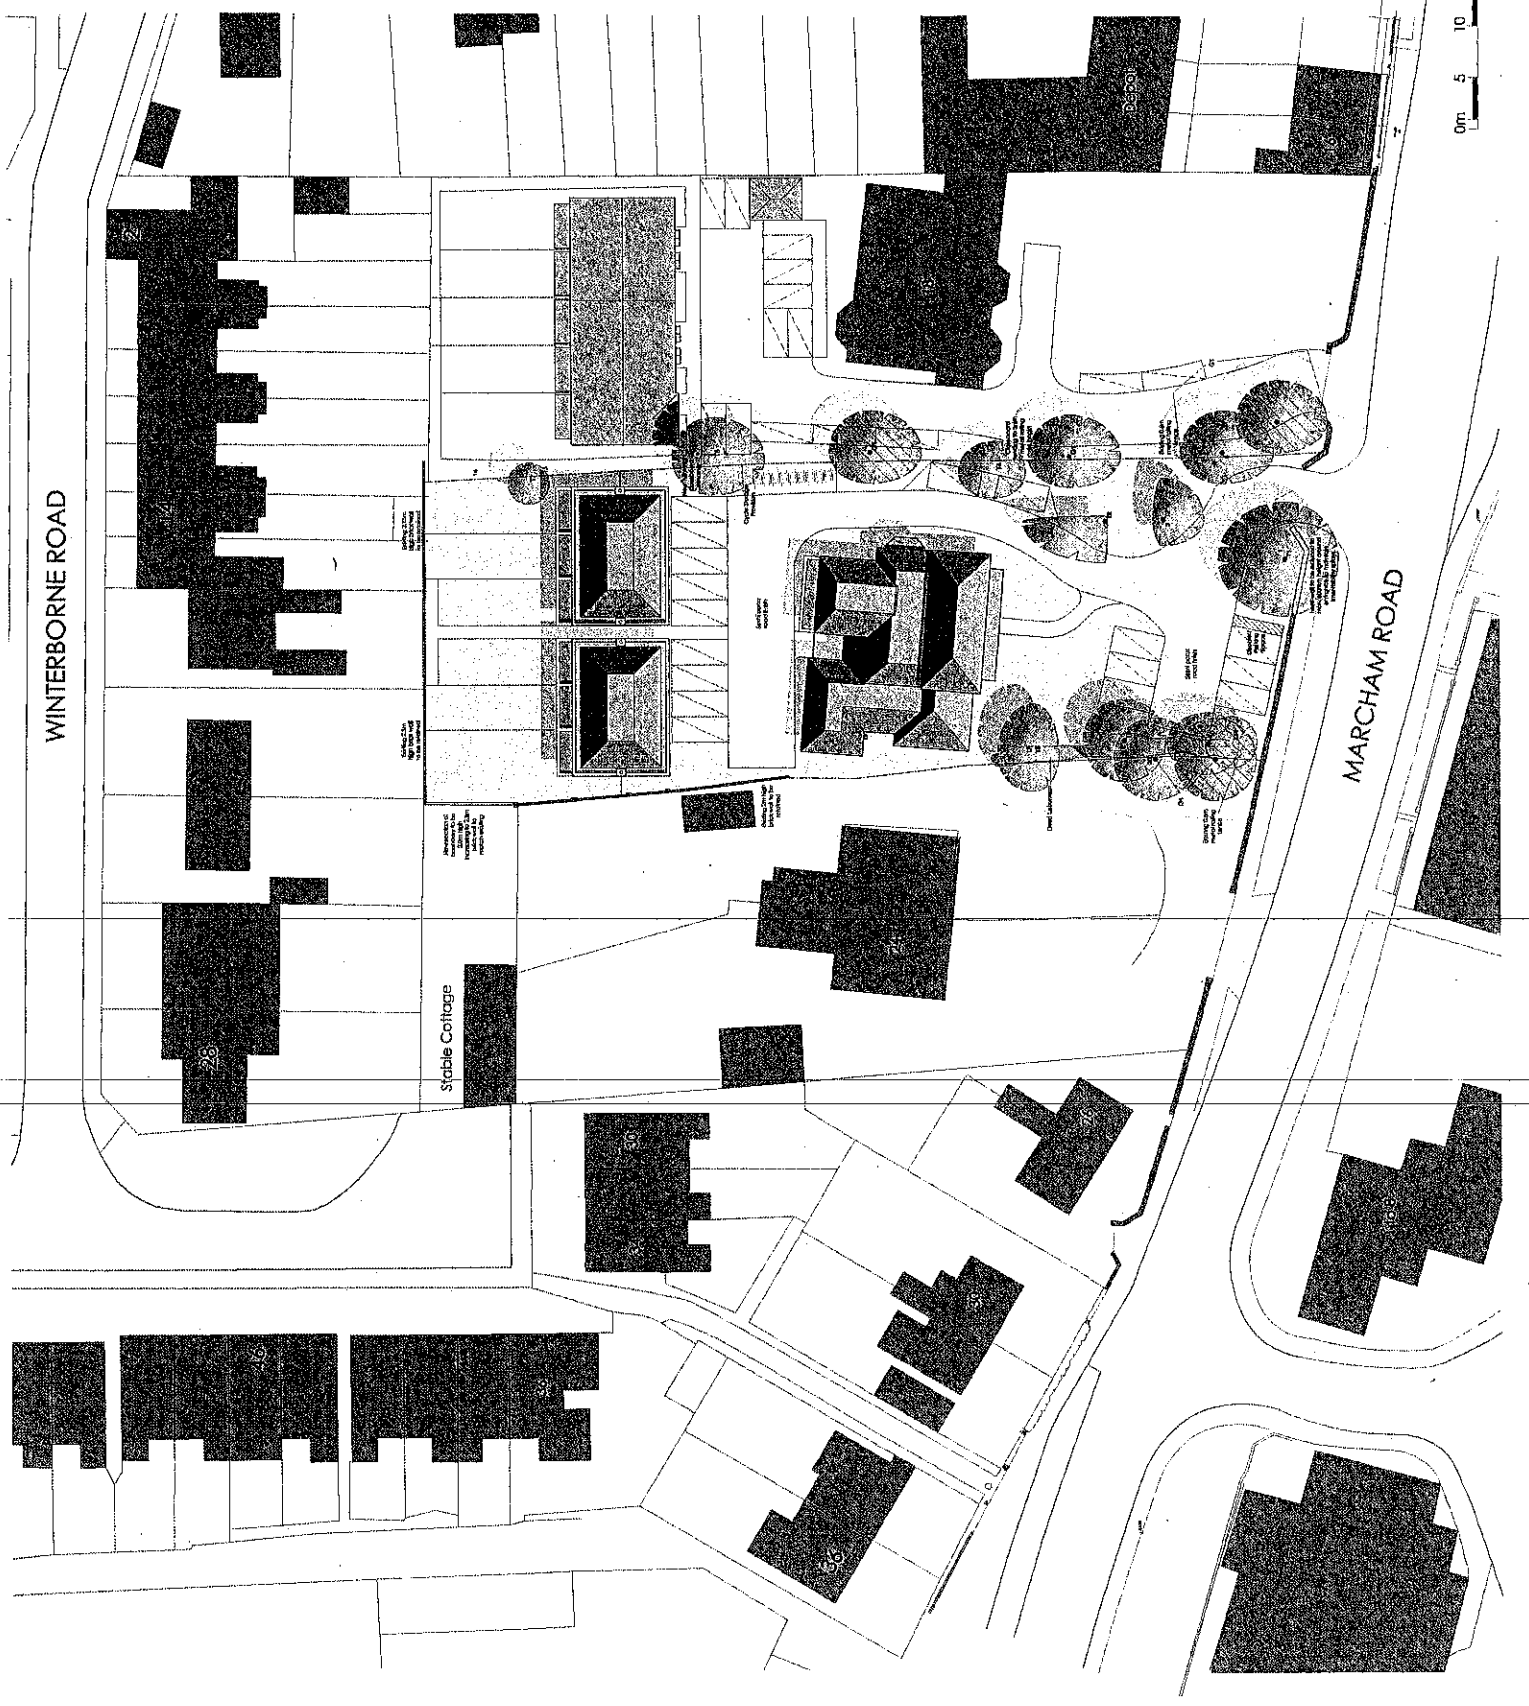

CONTENTS RESERVED
 ALL RIGHTS RESERVED BY THE ARCHITECTS
 ANY REPRODUCTION OR DISTRIBUTION OF THIS DRAWING WITHOUT THE WRITTEN PERMISSION OF THE ARCHITECTS IS STRICTLY PROHIBITED.

REVISIONS

No.	Date	Description
A	27.03.13	Initial design proposal including site plan, elevations and sections.
B	27.03.13	Revised design proposal including site plan, elevations and sections.
C	04.03.13	Client pointing out errors in drawing.
D	04.03.13	Revised design proposal including site plan, elevations and sections.
E	04.03.13	Revised design proposal including site plan, elevations and sections.
F	27.03.13	Final design proposal including site plan, elevations and sections.

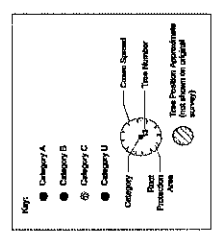

Client: Cranbourne (Abingdon) Ltd
 Job: 20 Marcham Road Abingdon

Drawing Title: Proposed Site Plan

Scale: 1:250 @ A1
 Drawn By: Checked By: ELD BDN
 Date: Feb 13
 Drawing No: 2600.108
 Revision: F

PLANNING

The Architects: James Barr, Andrew Barr, Andrew Barr
 101 High Street, Abingdon, Oxfordshire, OX14 3UE
 Tel: 01235 765000 Fax: 01235 765001
 E: info@jamesbarr.co.uk Website: www.jamesbarr.co.uk

INDICATIVE ONLY

Building Abbreviations

B1 Basement Level
 B2 1st Floor Level
 B3 2nd Floor Level
 B4 3rd Floor Level
 B5 4th Floor Level
 B6 5th Floor Level
 B7 6th Floor Level
 B8 7th Floor Level
 B9 8th Floor Level
 B10 9th Floor Level
 B11 10th Floor Level
 B12 11th Floor Level
 B13 12th Floor Level
 B14 13th Floor Level
 B15 14th Floor Level
 B16 15th Floor Level
 B17 16th Floor Level
 B18 17th Floor Level
 B19 18th Floor Level
 B20 19th Floor Level
 B21 20th Floor Level
 B22 21st Floor Level
 B23 22nd Floor Level
 B24 23rd Floor Level
 B25 24th Floor Level
 B26 25th Floor Level
 B27 26th Floor Level
 B28 27th Floor Level
 B29 28th Floor Level
 B30 29th Floor Level
 B31 30th Floor Level
 B32 31st Floor Level
 B33 32nd Floor Level
 B34 33rd Floor Level
 B35 34th Floor Level
 B36 35th Floor Level
 B37 36th Floor Level
 B38 37th Floor Level
 B39 38th Floor Level
 B40 39th Floor Level
 B41 40th Floor Level
 B42 41st Floor Level
 B43 42nd Floor Level
 B44 43rd Floor Level
 B45 44th Floor Level
 B46 45th Floor Level
 B47 46th Floor Level
 B48 47th Floor Level
 B49 48th Floor Level
 B50 49th Floor Level
 B51 50th Floor Level
 B52 51st Floor Level
 B53 52nd Floor Level
 B54 53rd Floor Level
 B92 91st Floor Level
 B93 92nd Floor Level
 B94 93rd Floor Level
 B95 94th Floor Level
 B96 95th Floor Level
 B97 96th Floor Level
 B98 97th Floor Level
 B99 98th Floor Level
 B100 99th Floor Level
 B101 100th Floor Level

Notes:
All levels are related to O.S.

1 - First Complete Issue

12/17/2007

Date

Description

Rev

CA

Check

Drawn

Date

oxfordgeospatial
 Engineering Surveying Services
 Phoenix House, Lower Wood, Reading Road,
 Wokingham, Oxfordshire, OX15 9JN,
 Tel: +44 (0)1491 828555 Fax: +44 (0)1491 828555.
 Email: mail@oxfordgeospatial.com
 http://www.oxfordgeospatial.com


SURVEYED	DW	OSL
DRAWN	OSL	
SCALE	1:50	

CRANBOURNE HOMES
20 MARCHAM ROAD
AUNTEDON

GROUND FLOOR PLAN

JOB No	DRAWING NUMBER
OSL07082	OSL07082_GROUNDFFP_Rw01

A1 Sheet - 841mm X 594mm

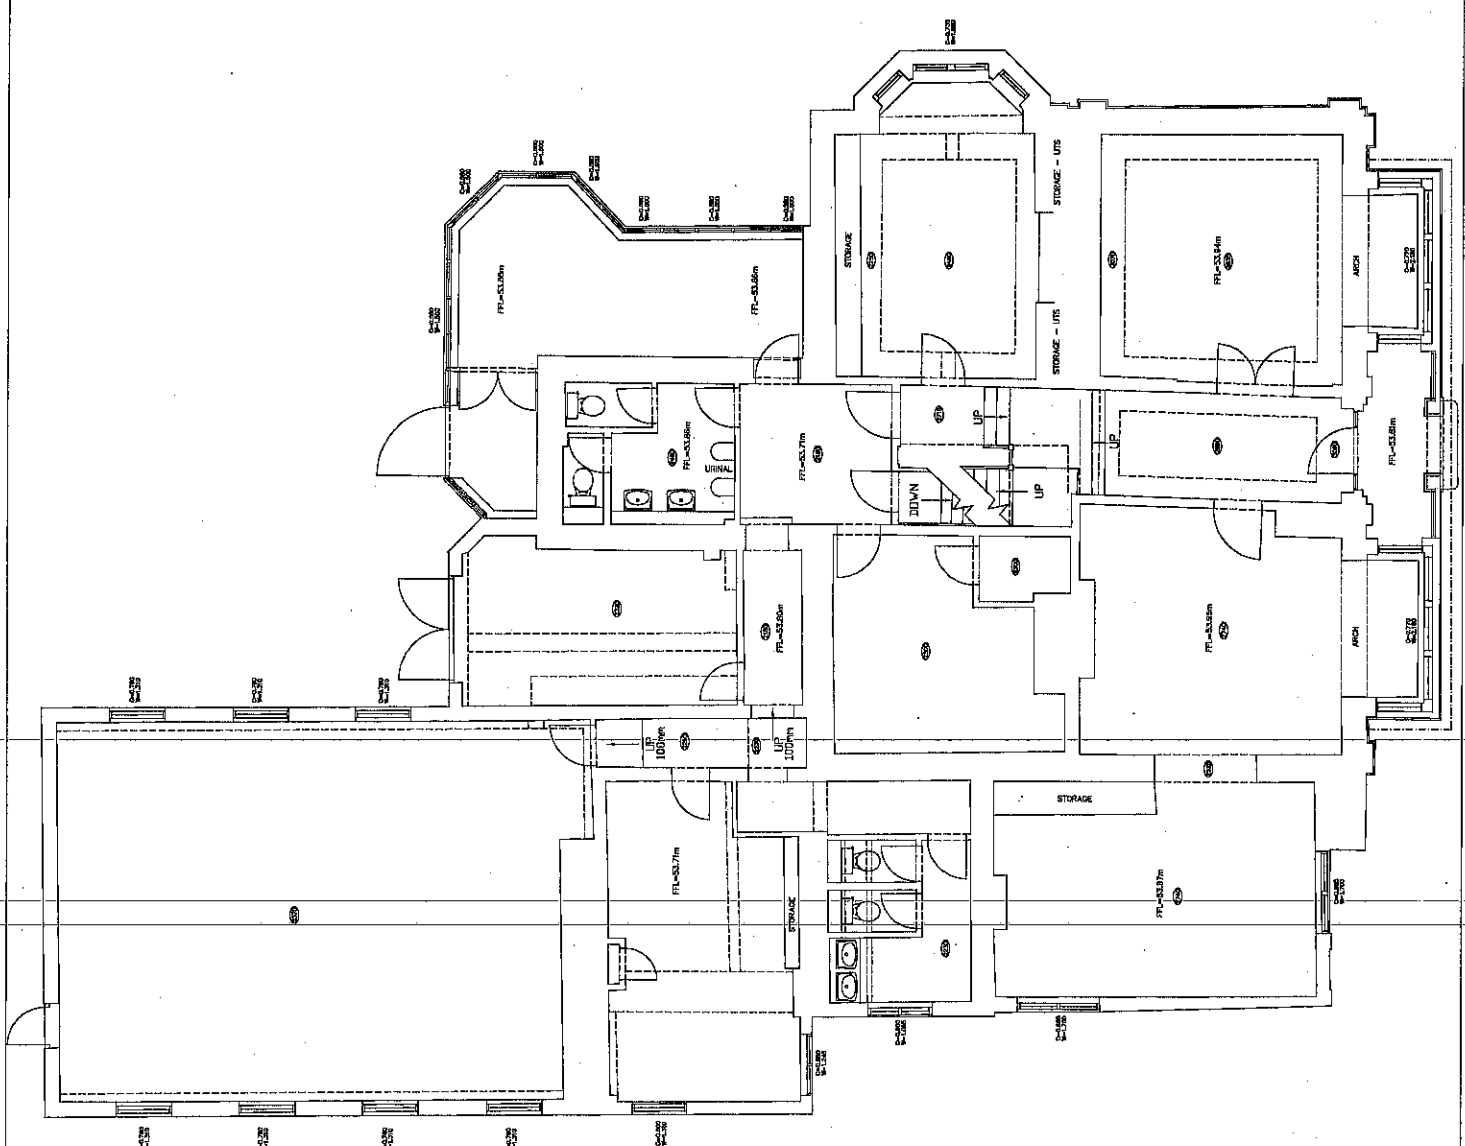

INDICATIVE ONLY

Building Abbreviations

HD Heating Duct
 RP Rain Water Pipe
 SWR Sewer
 SWP Sewer Water Pipe
 SWM Sewer Manhole
 SWD Sewer Drop
 SWV Sewer Vent
 SWF Sewer Floor
 SWL Sewer Level
 SWH Sewer Height from CE
 SWI Sewer Inlet
 SWO Sewer Outlet
 SWP Floor to Ceiling Height
 SWR Day Light Window

Notes

All Levels are related to OS.

Rev	DA	Description	Date
1	1	First Circulation Issue	20/11/2007

OXFORD SURVEYING

Engineering Surveying Services
 Pinferry House, Lower Wharf, Reading Road,
 Wallingford, Oxfordshire, OX10 8DN,
 Tel: +44 (0)1491 828855 Fax: +44 (0)1491 828855
 Email: enquiries@oxfordsurveying.co.uk
<http://www.oxfordsurveying.co.uk>


CRANBOURNE HOMES

20 MARCHAM ROAD
 ABINGDON

FIRST FLOOR PLAN

JOB No: OGLU7082
 DRAWING NUMBER: OGLU7082_FIRSTFF_Plan01

At Sheet - 941mm X 594mm

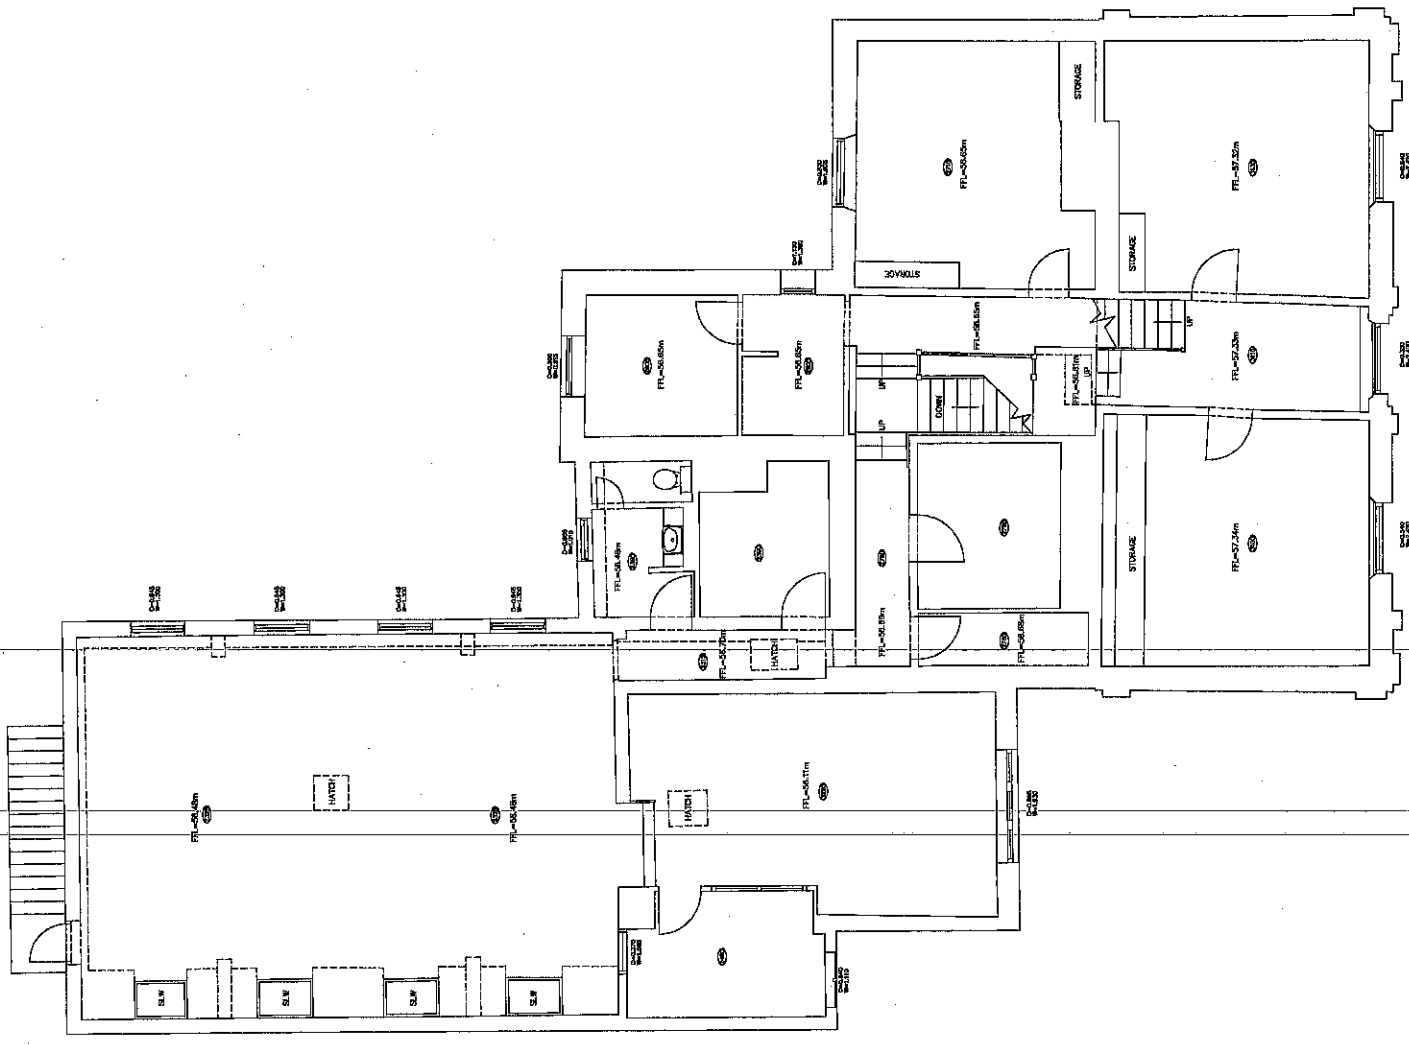

INDICATIVE ONLY

Building Abbreviations

Basement Level
 B.L. On Height from TFL
 C.C. Concrete
 D.P.C. Damp Proof Course
 F.F.L. Finished Floor Level
 P.P. Party Wall
 R.C. Reinforced Concrete
 S.P. Structural Steelwork
 T.F.L. True Finished Level
 U.P. Unfinished
 V.P. Vertical
 W.P. Water Pipe
 W.H. Waste
 W.M. Waste Manhole
 W.S. Waste Stack
 W.T. Water Tank

Notes

All Levels are related to D.C.

Rev	Check	Description	Date
1		First Complete Issue	12/11/2017

oxfordgeospatial


Engineering Surveying Services
 Parkway House, Lower Marsh, Riverside Road,
 Wallingford, Oxfordshire OX10 9SN
 Tel: +44 (0)1491 828555 Fax: +44 (0)1491 828555
 Email: mail@oxfordgeospatial.com
 http://www.oxfordgeospatial.com


CRANBOURNE HOMES

20 MARCHAM ROAD
 ABRINGDON

SECOND FLOOR PLAN

JOB No: OGL07062
 DRAWING NUMBER: OGL07062_SECOND0FP_Rev01
 A1 Sheet - 841mm X 594mm

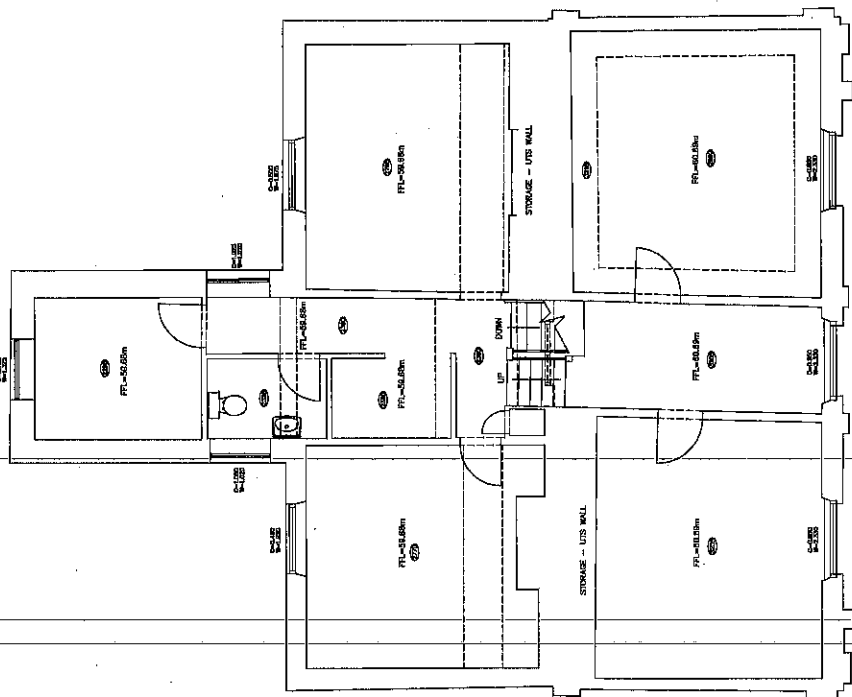

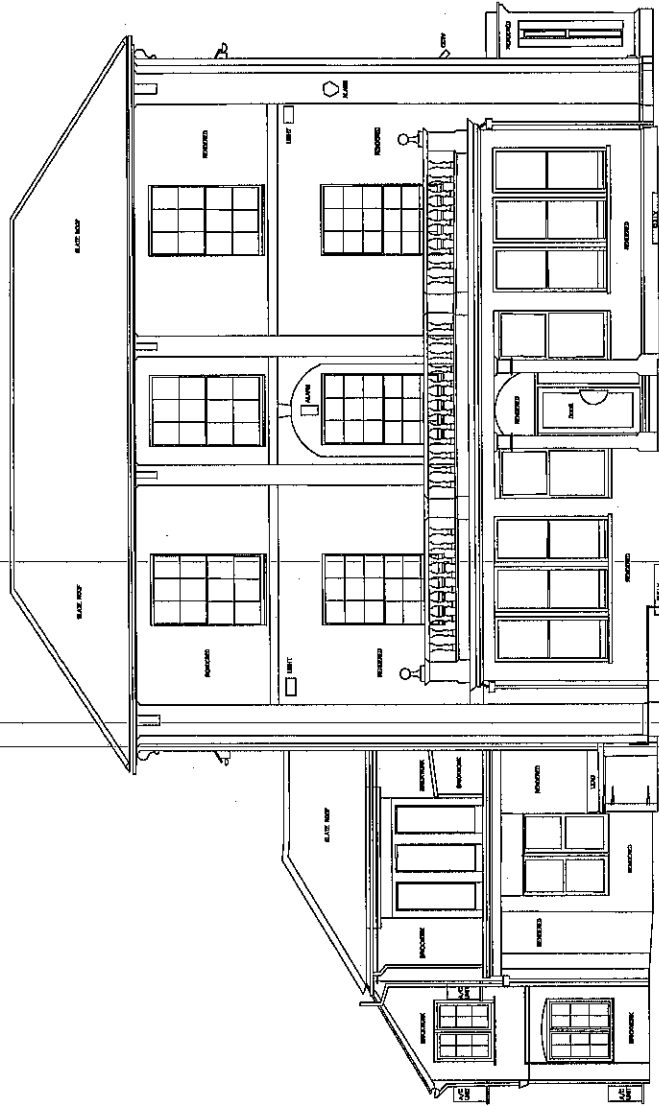

20 MARCHAM ROAD, ABINGDON
FRONT ELEVATION

Datum 52.000m

Datum 52.000m

Ref	QA Check	First Complete Issue	Description	Date
1		19/11/2007		

OXFORD SURVEYING


Engineering Surveying Services
 Pleteny House, Lower Wharf, Reading Road,
 Abingdon, Oxfordshire, RG24 8JN
 Tel: +44 (0)1235 828285 Fax: +44 (0)1235 828855
 Email: mail@oxfordsurveying.co.uk
 http://www.oxfordsurveying.co.uk

SURVEYED	NG
DRAWN	NG
SCALE 1:50	

20 MARCHAM ROAD
ABINGDON

FRONT ELEVATION

JOB No	DRAWING NUMBER
0207002	0207002_01 FRONT ELEVATION

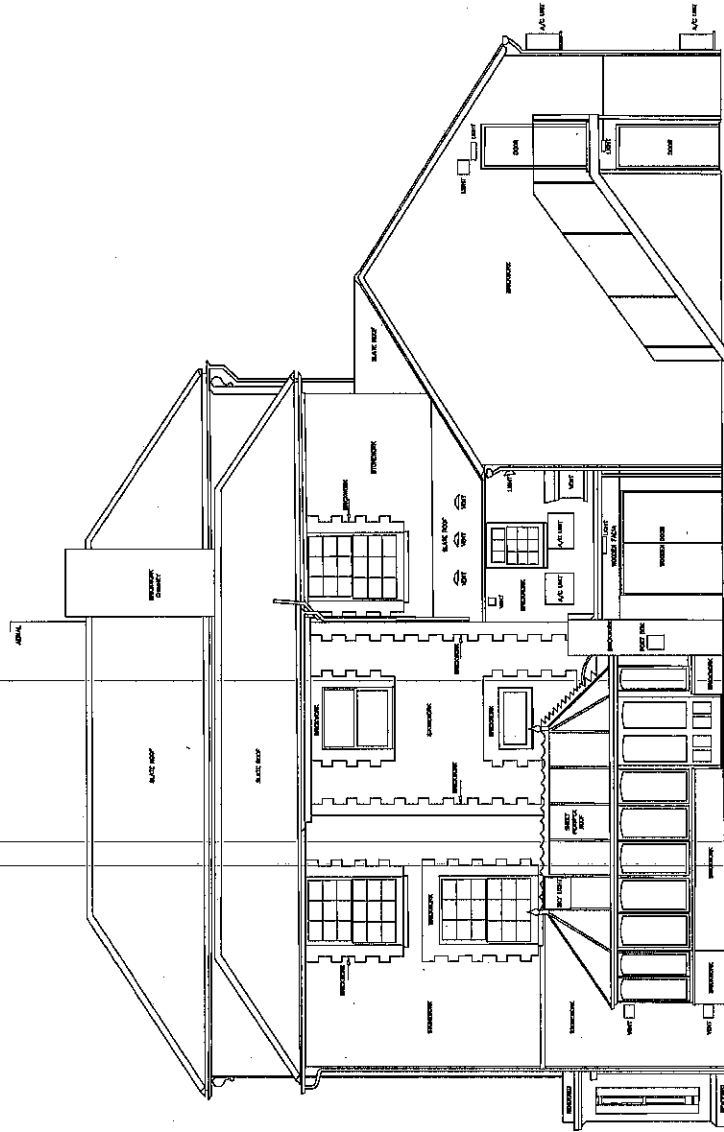

Datum: 52.000m

20 MARCHAM ROAD, AYRINGTON
BACK ELEVATION

Datum: 52.000m

Ref	QA Check	Description	Date
1		Final Candidate Issue	12/11/2017


oxfordgeospatial
 Engineering Surveying Services
 Priory House, Lower Wharf, Beaulieu Road,
 Wellingford, Oxfordshire, OX10 8DN,
 UK
 Tel: +44 (0)1235 838655
 Email: info@oxfordgeospatial.com
<http://www.oxfordgeospatial.com>

SURVEYED	NC	NG	CRANBOURNE EDMES
DRAWN	NC	NG	
SCALE	1:50		

20 MARCHAM ROAD
AYRINGTON

BACK ELEVATION

JOB No	DRAWING NUMBER
06170182	06170182_BACKELEVATION

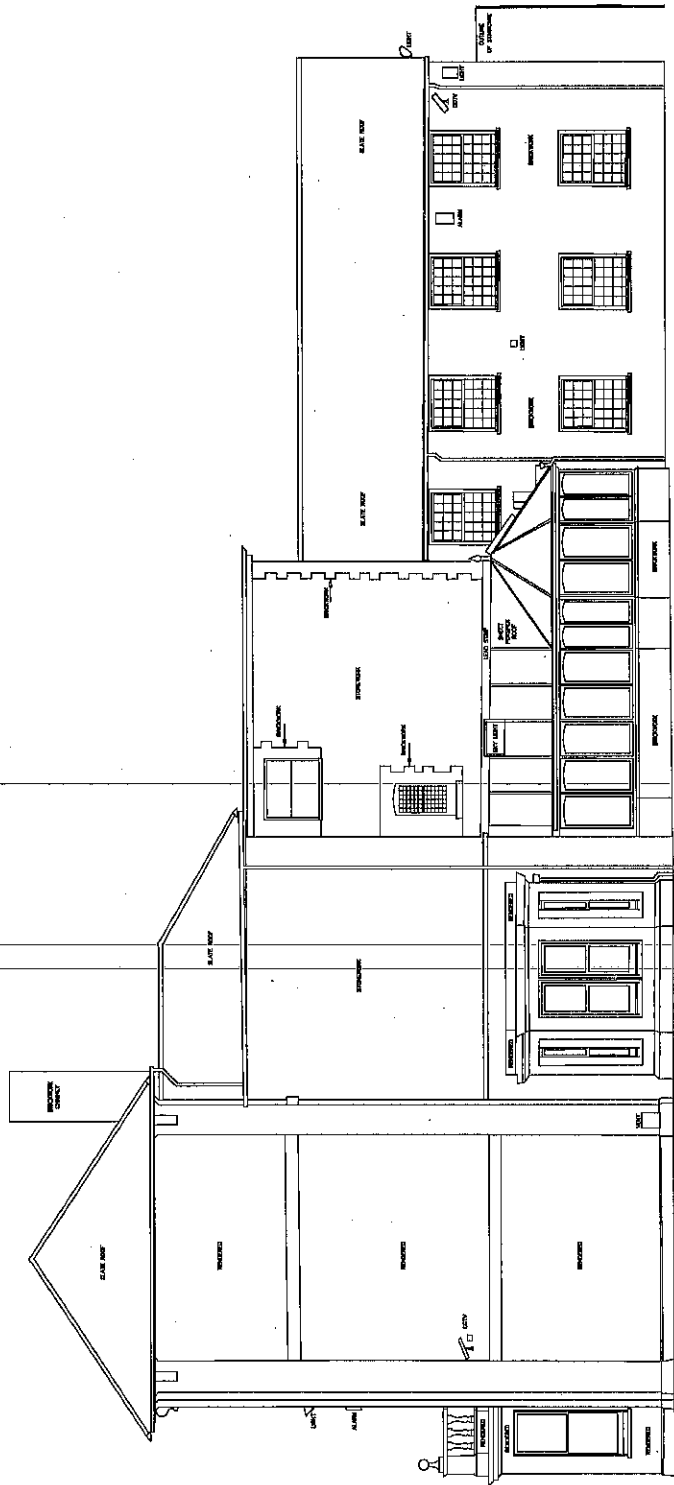

20 MARCHAM ROAD, ABINGDON
BACK ELEVATION

Datum: 52.000m

Datum: 52.000m

Rev	CR	CD	Description	Date
1			Final Contract Issue	12/11/2007

oxford
Engineering Surveying Services

Plenty House, Lower Wharf, Reading Road,
Oxford, Oxfordshire, OX4 1JN
Tel: +44 (0)1491 826655 Fax: +44 (0)1491 826655
Email: mail@oxfordgespatial.com
http://www.oxfordgespatial.com


SURVEYED	NG	CRANBOURNE ROMES
DRAWN	NG	
SCALE	1:50	

20 MARCHAM ROAD
ABINGDON

SIDE 1 ELEVATION

JOB No.	DRAWING NUMBER
06/07/06	06/07/06_ABINGDON_1000

A1 Sheet - 841mm X 594mm

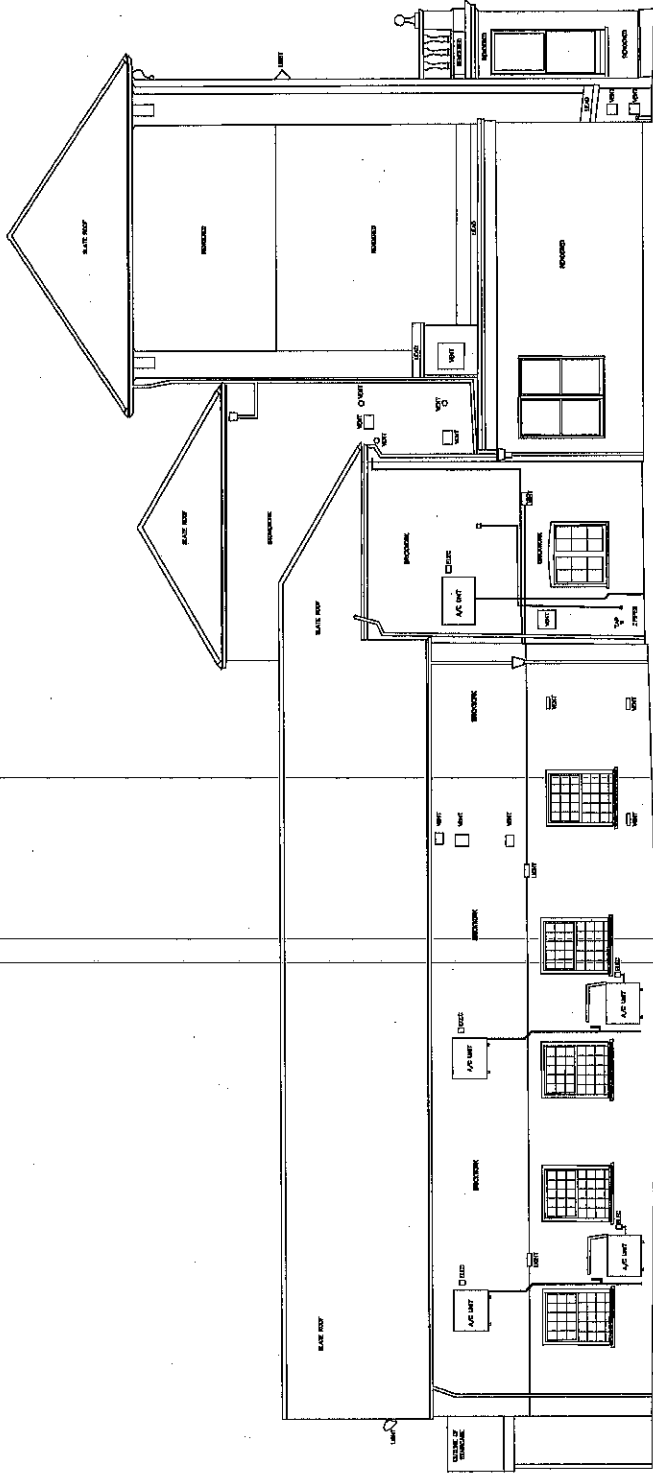

20 MARCHAM ROAD, ABINGDON
 SIDE2 ELEVATION
 Datum 52.000m
 Datum 52.000m

Rev	QA Check	Description	Date
1		Final Complete Issues	19/11/2007

Oxford Geospatial
 Engineering Surveying Services
 Phoenix House, Lower Walnut Reading Road,
 Watlington, Oxfordshire, OX10 9DN.
 Tel: +44 (0)1461 828555 Fax: +44 (0)1491 828655
 Email: mail@oxfordgeospatial.com
 http://www.oxfordgeospatial.com

SURVEYED	NG	CRANBOURNE HOMES
DRAWN	NG	
SCALE	1:50	20 MARCHAM ROAD ABINGDON
SIDE2 ELEVATION		


JOB No	DRAWING NUMBER
06270002	06270002_STRUC2ELEV_SIDE1

CONSENT REVISED
 ALL RIGHTS RESERVED
 NO PART OF THIS DRAWING IS TO BE REPRODUCED OR TRANSMITTED IN ANY FORM OR BY ANY MEANS, ELECTRONIC OR MECHANICAL, WITHOUT THE WRITTEN PERMISSION OF THE ARCHITECTS.


REVISIONS

No. Date Description


1

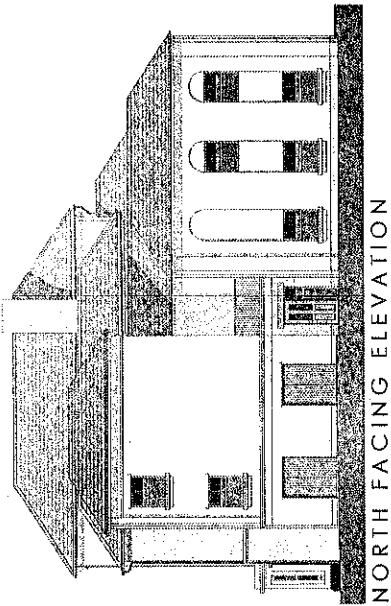


NORTH FACING ELEVATION

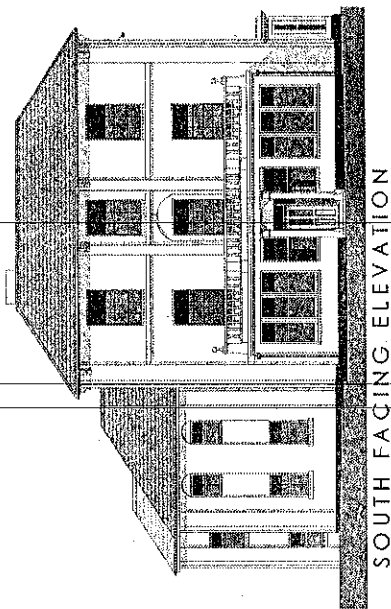

SOUTH FACING ELEVATION

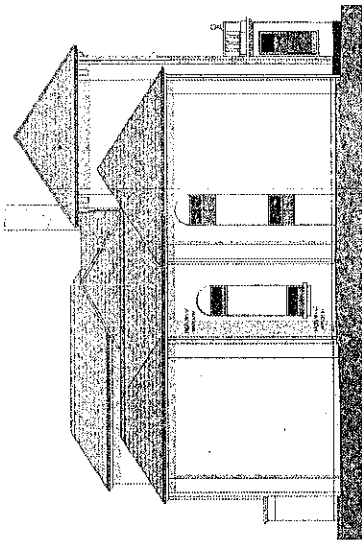

WEST FACING ELEVATION

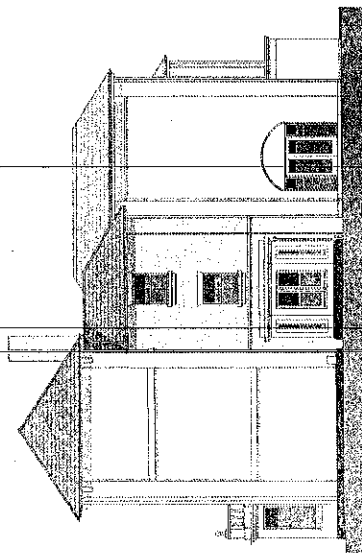

EAST FACING ELEVATION

Client:
 Cranbourne
 (Abingdon)
 Ltd

Job:
 20 Marcham Road
 Abingdon

Drawing Title:
 Proposed Plans and
 Elevations for 8no.
 1 Bedroom
 Apartments

Scale:
 1:100 @ A1

Date:
 13/11/13

Drawn by:
 ELD

Checked by:
 SDN

Revision:
 26/00.104 B


Drawing No:
 2600.104 B

PLANNING


The Architects' Address:
 10, 12 & 14, The Square,
 Abingdon, Oxfordshire,
 OX14 3AE, UK
 Tel: 01235 743277
 Fax: 01235 743293
 Email: info@pennings.com
 Website: www.pennings.com

The Architects' Name:
 PENNINGS ARCHITECTS
 No. 10, 12 & 14, The Square,
 Abingdon, Oxfordshire,
 OX14 3AE, UK
 Tel: 01235 743277
 Fax: 01235 743293
 Email: info@pennings.com
 Website: www.pennings.com


ARCHITECTS

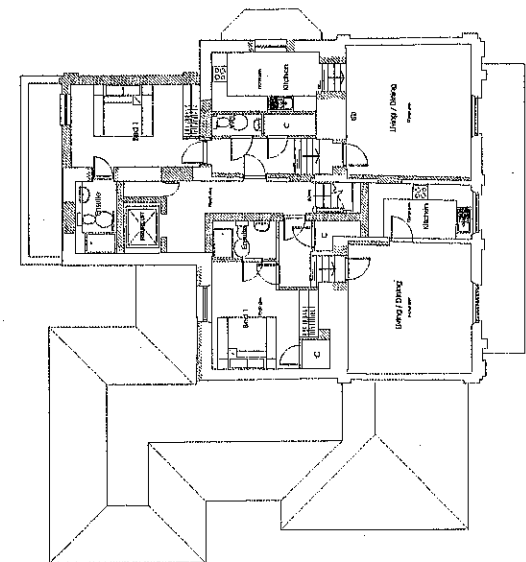

SECOND FLOOR PLAN

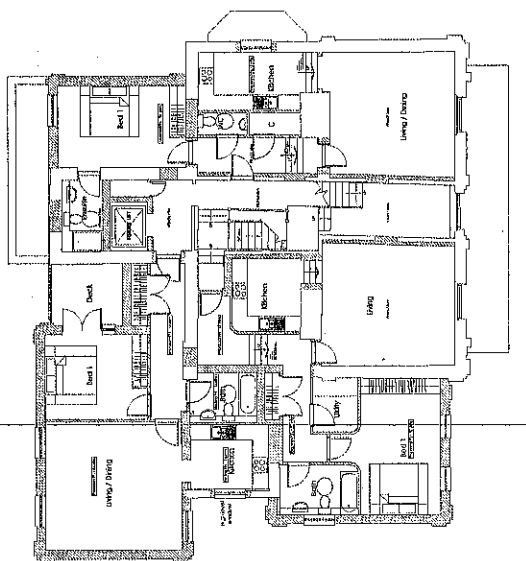

FIRST FLOOR PLAN

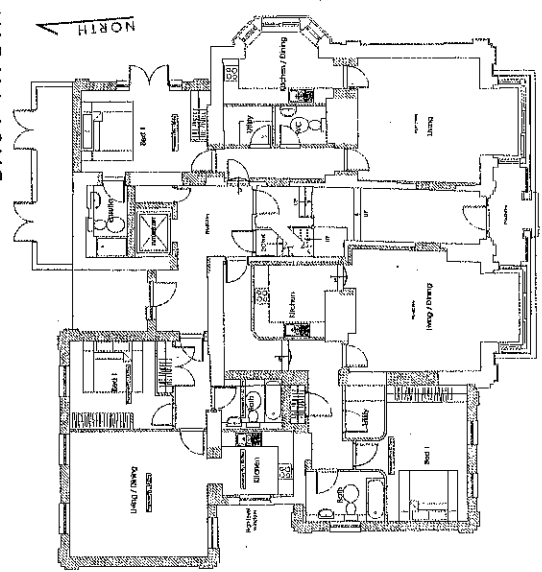

GROUND FLOOR PLAN



COPYRIGHT RESERVED
 No part of this publication may be reproduced, stored in a retrieval system, or transmitted in any form or by any means, electronic, mechanical, photocopying, recording, or by any information storage and retrieval system, without the prior written permission of the copyright owner.

REVISIONS

Rev.	Date	Description
1	12/12/13	Final design
2	12/12/13	Final design
3	12/12/13	Final design
4	12/12/13	Final design
5	12/12/13	Final design

Client:
 Cranbourne
 (Abingdon)
 Ltd

Job:
 20 Marcham Road
 Abingdon

Drawing Title:
 Proposed Floor
 Plans: News Houses

Scale:
 1:100 @ A1

Date:
 Jan 13



Drawn By:
 EGD BDN

Drawing No.:
 2600.102


Revision:
 B

PLANNING



The White Box, 14000 Form, 14000 Road
 Abingdon, Oxfordshire, OX13 7 6EJ
 Tel: 01235 763333
 Fax: 01235 763379
 The various houses, including Park Cottages,
 are shown on the site plan.
 Health & Safety: www.hse.gov.uk
 Health & Safety: www.hse.gov.uk

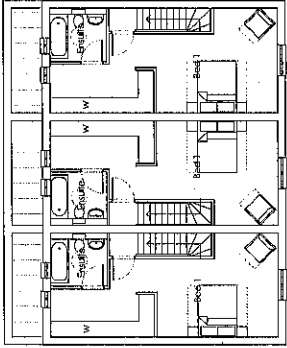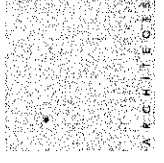


SECOND FLOOR PLAN

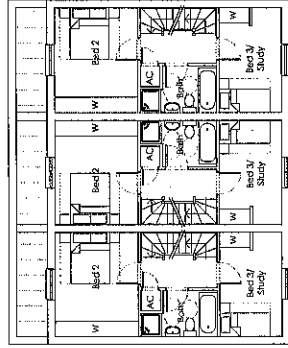

FIRST FLOOR PLAN

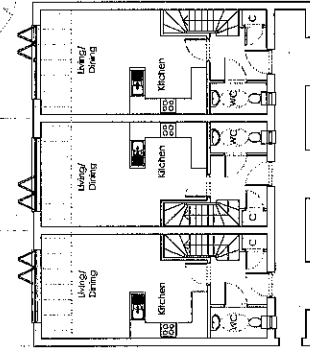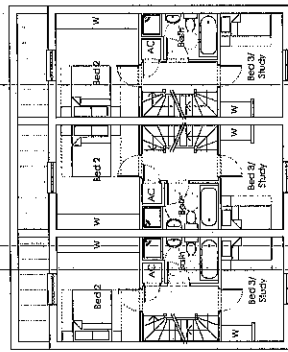

GROUND FLOOR PLAN

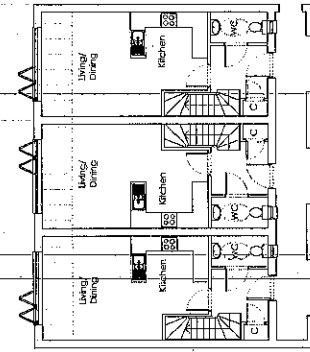

NORTH




COPYRIGHT RESERVED
 All drawings are the property of the architect and shall remain confidential. No part of this drawing may be reproduced without the written consent of the architect.

REVISIONS

Rev.	Date	Description
A	06/02/23	Initial design and planning
B	06/02/23	Revised design and planning
C	06/02/23	Approved design and planning
D	06/02/23	Final design and planning

06/02/23

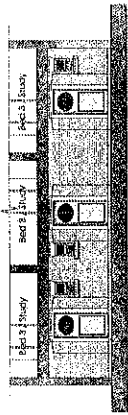


SOUTH FACING ELEVATION
 SECTION THROUGH 'CLUSTER'
 (L/R/S MIRRORED)

Client: Cranbourne (Abingdon) Ltd
 Job: 20 Marcham Road Abingdon
 Drawing Title: Proposed Elevations: Mews Houses

Scale: 1:100 @ A1
 Date: Jan 13
 Drawing No: 2600.103
 Revision: D


PLANNING
 The information shown on this drawing is for planning purposes only. It is not to be used for any other purpose without the written consent of the architect.

ARCHITECTS

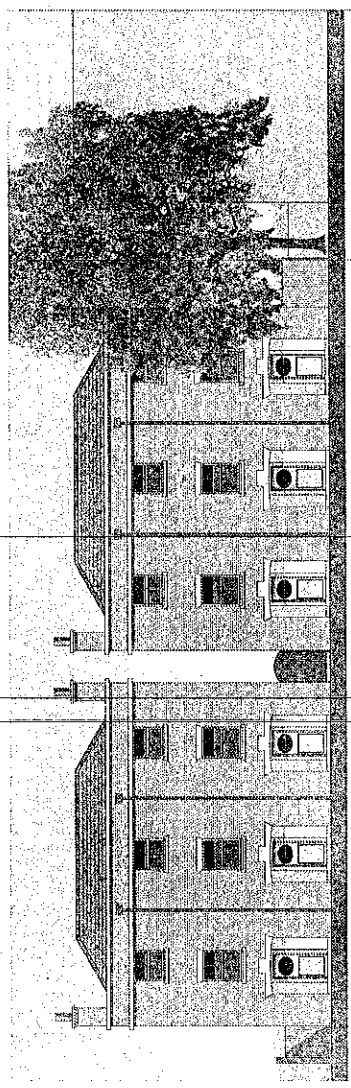


SOUTH FACING ELEVATION
 NEW BUILD PROPERTIES TO THE REAR OF 20 MARCHAM ROAD

APPROVED SCHEME TO 18 MARCHAM ROAD P12/V0204

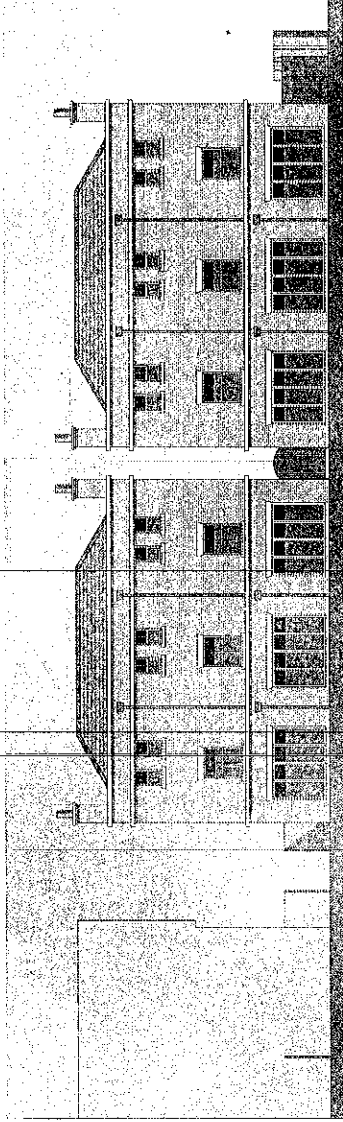


NORTH FACING ELEVATION
 NEW BUILD PROPERTIES TO THE REAR OF 20 MARCHAM ROAD


APPROVED SCHEME TO 18 MARCHAM ROAD P12/V0204

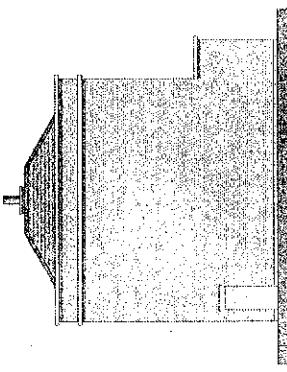


'INTERNAL' GABLE ELEVATION
 (EAST AND WEST ELEVATION)

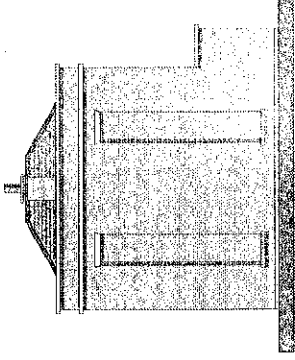

EAST FACING ELEVATION

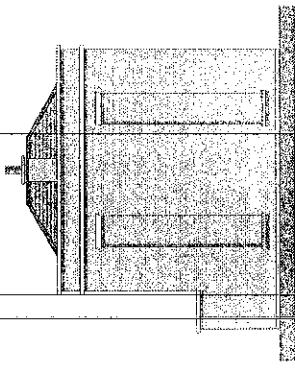

WEST FACING ELEVATION

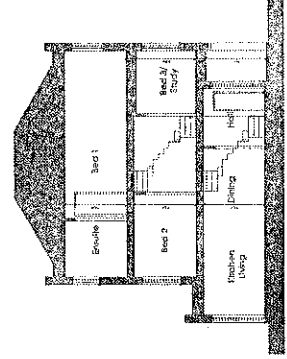

TYPICAL SECTION THROUGH NEW MEWS HOUSES

CONTEXTUAL ELEVATION
 DRAWING NO. **02**
 DATE **2013**
 SCALE **1:100**

client
**Cranbourne
 (Ablegson)
 Ltd**

site
**20 Marcham Road
 Abingdon**


Drawing Title
**Contextual Elevation
 through Site**

Scale
1:100 @ A1
 Date
Jan 13
 Drawing No.
2600.105

Revision
B

PLANNING

ARCHITECTS
ARCHITECTS
 100, 102, 104,1000

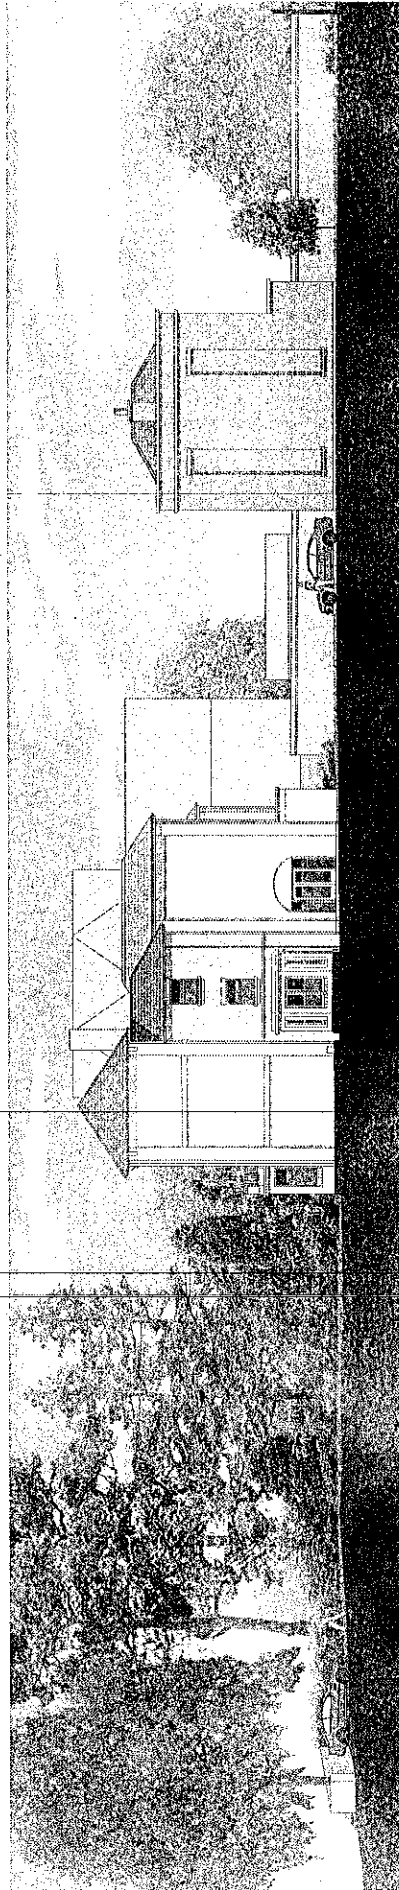

CONTEXTUAL ELEVATION

