


# P13/V2140/EZ Appendix 2

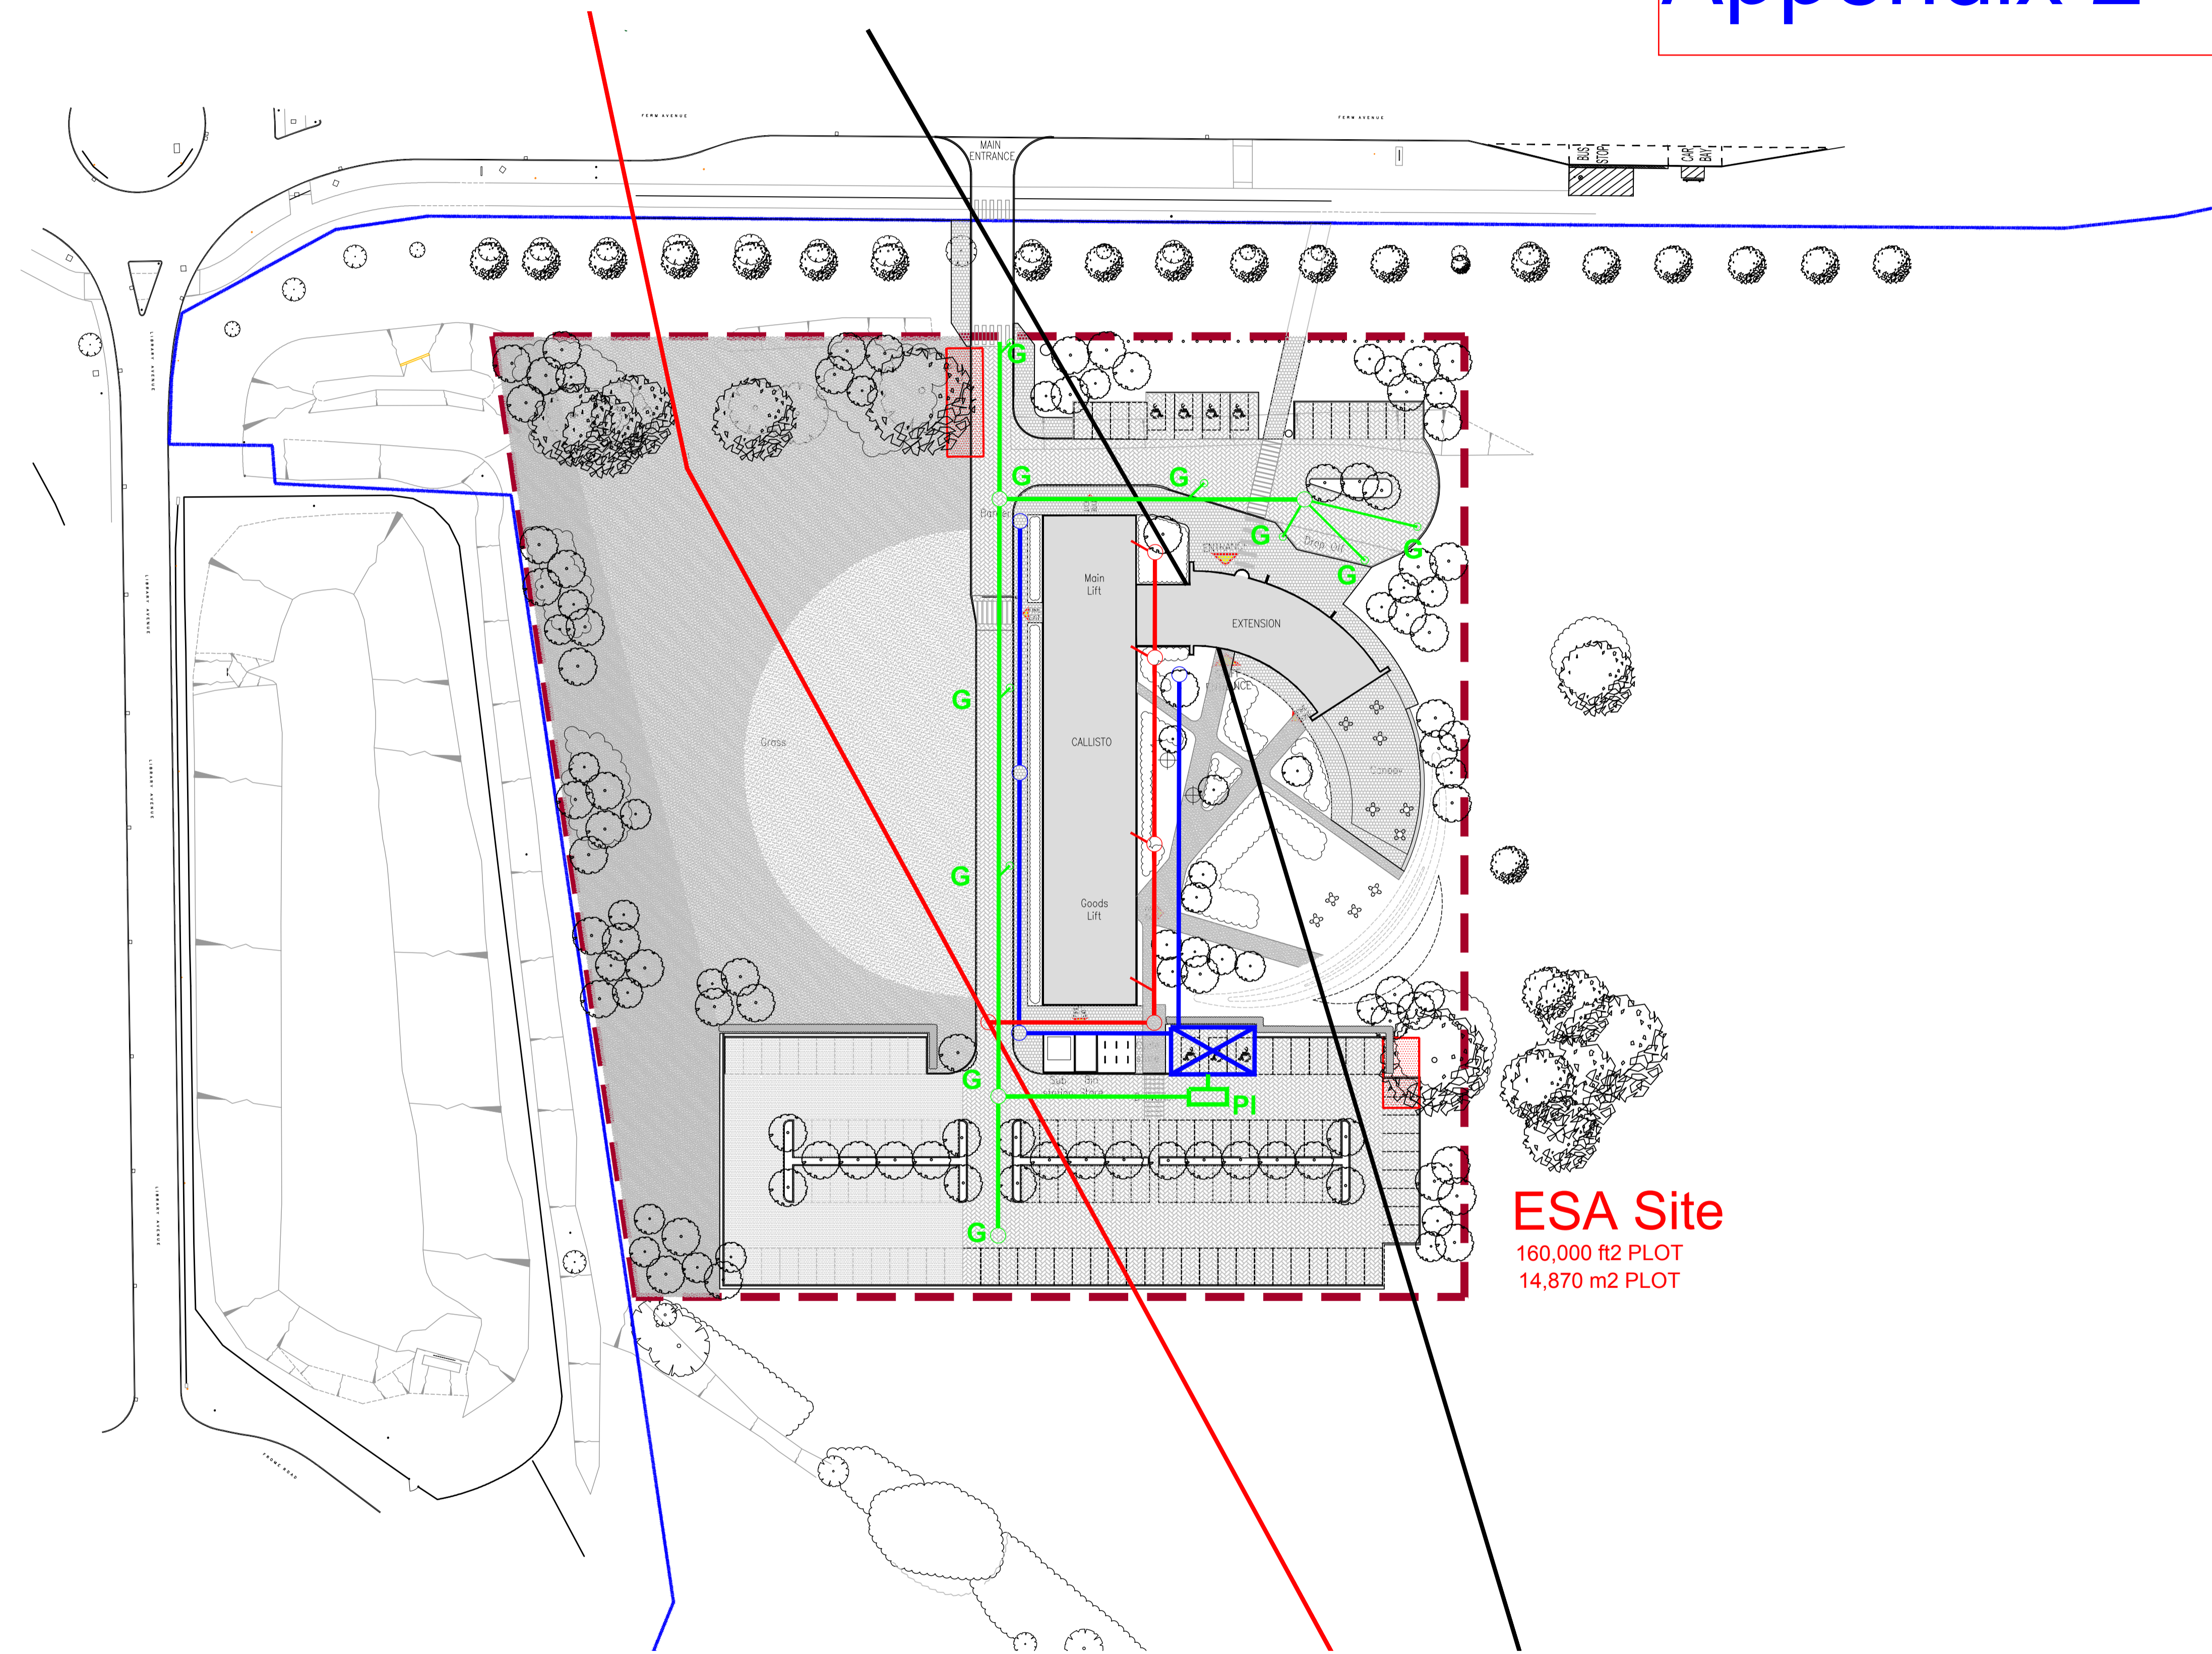

**ESA Site**  
 160,000 ft<sup>2</sup> PLOT  
 14,870 m<sup>2</sup> PLOT

This drawing is to be read in conjunction with all relevant consultants and specialists drawings. The Architect is to be notified of any discrepancies before proceeding. Do not scale from this drawing. All dimensions are to be checked on site. This drawing is subject to copyright.

- Key**
- Proposed New site boundary
  - Land owned by applicant
  - Existing trees
  - Proposed trees
  - Unknown services-Type TBC
  - Foul drainage
  - Proposed surface water drainage
  - Proposed surface water drainage

**NOTE:** Final ground & road levels to be checked by Civils & Highway Engineer and confirmation received that the layout works with the existing levels.

**CAR PARKING:**  
 Site car park total= 115  
 Site visitor total= 11  
 Site disabled total= 7  
 Site total= 133

no.	by	chk.	revision	date
P1	pmm		PLANNING ISSUE	20.09.13

**WILSON MASON**  
 Wilson Mason LLP – Chartered Architects  
 3 Chandos Street, Cavendish Square, London W1G 9JU  
 t: 020 7637 1501 www.wilsonmason.co.uk

project  
**European Space Agency  
 Harwell Development**

title  
**Site plan  
 Proposed**

by PMM chk.  
 date 19.07.13 scale 1:500@A1 no. **5762-L(00)002** rev. **P1**

