




SITE PLAN 1:500

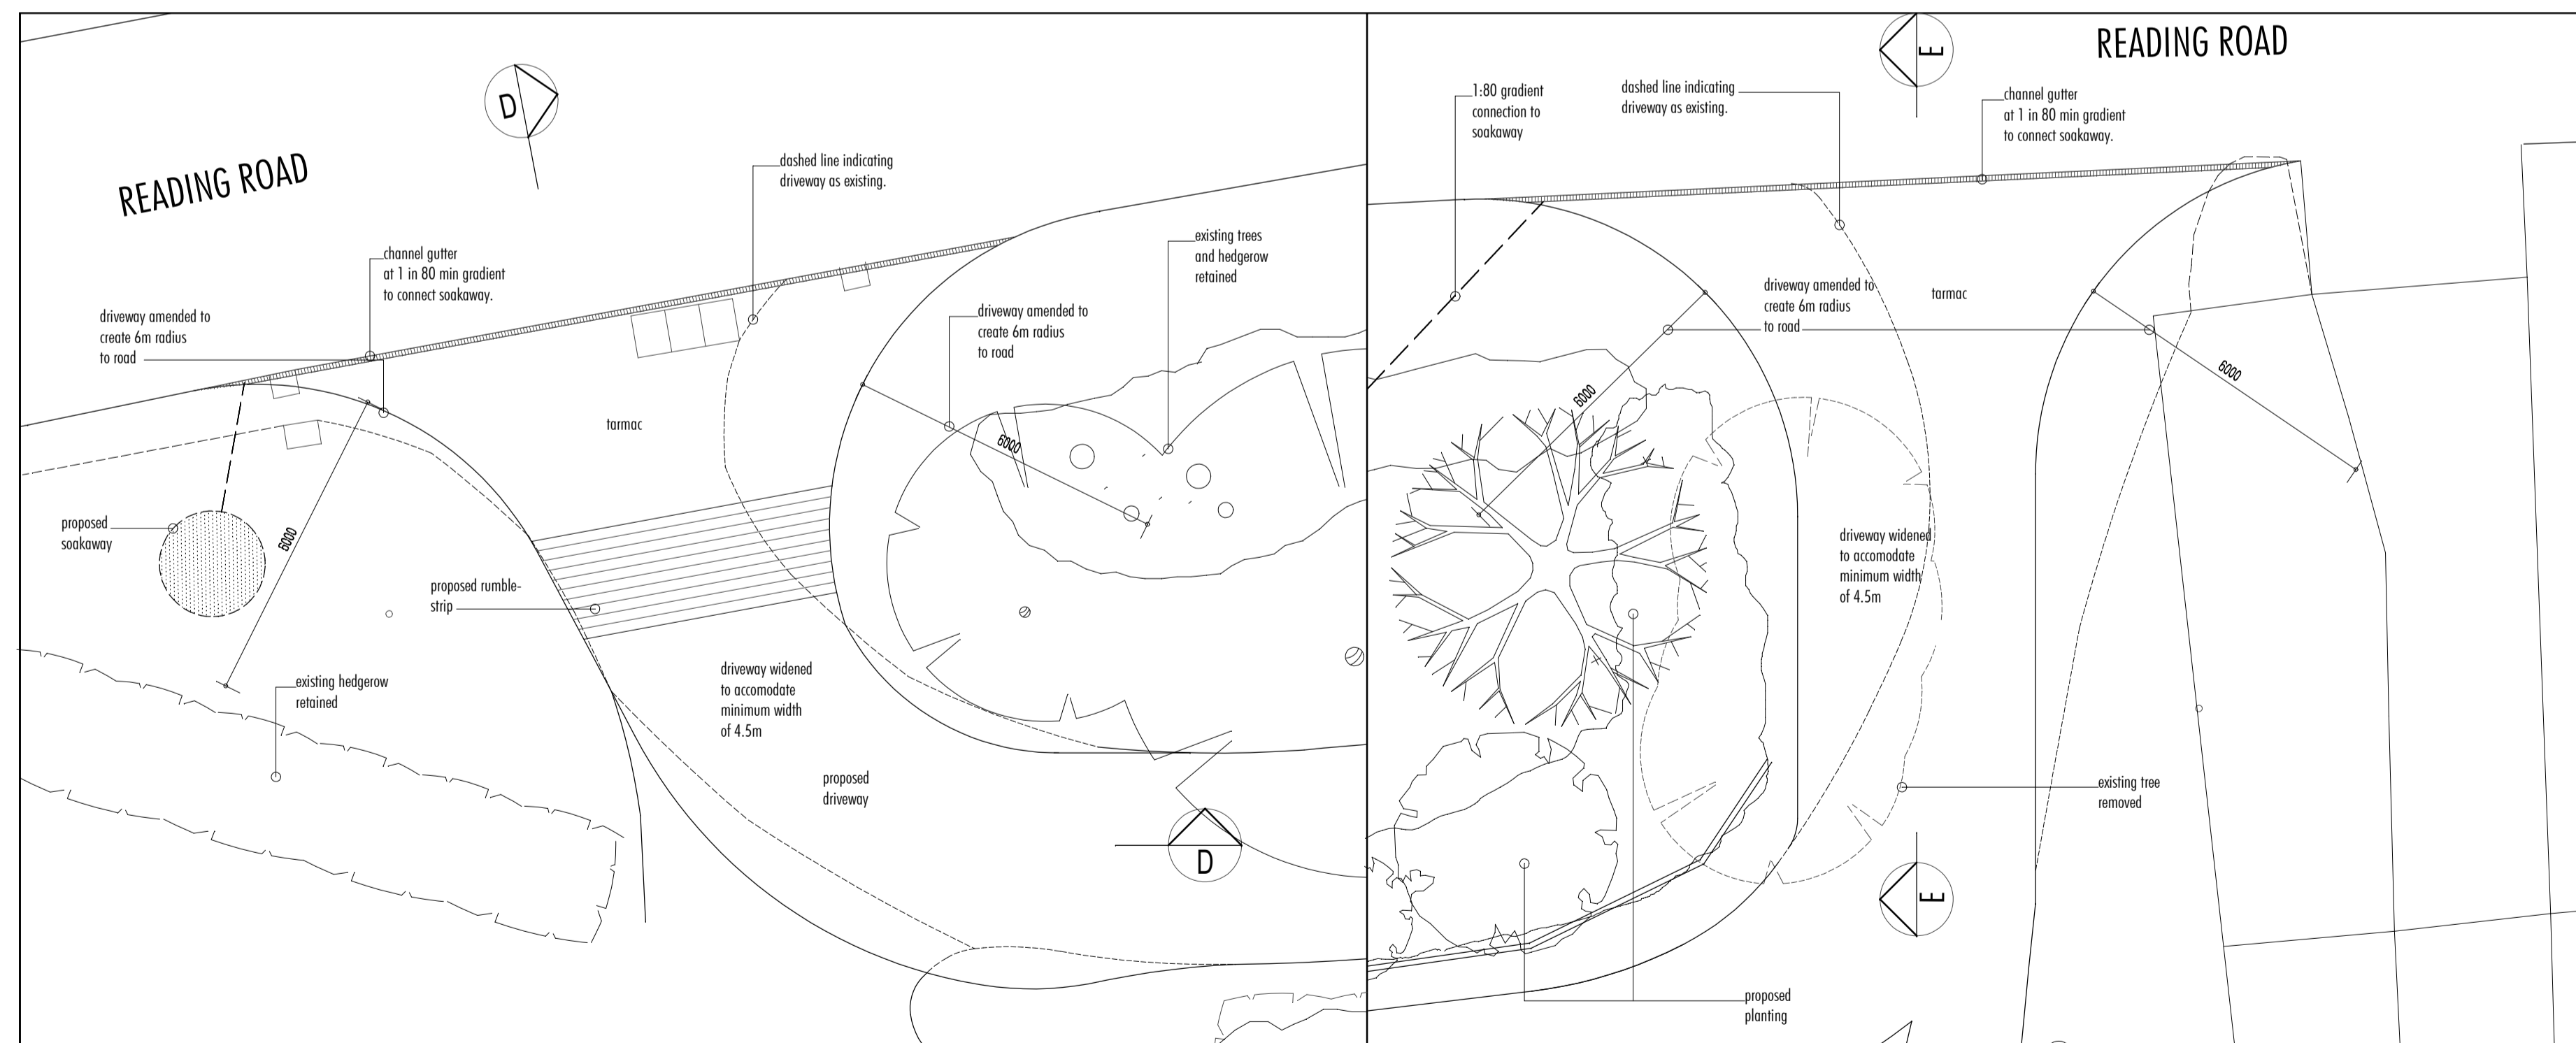

WEST ACCESS PLAN. 1:100

EAST ACCESS PLAN. 1:100

All dimensions must be checked on site and not scaled from this drawing
 Prior to implementation the proposals shown should be assessed by a Structural Engineer and checked for compliance with the Building Regulations
 For use in precise named location only
 Copyright reserved

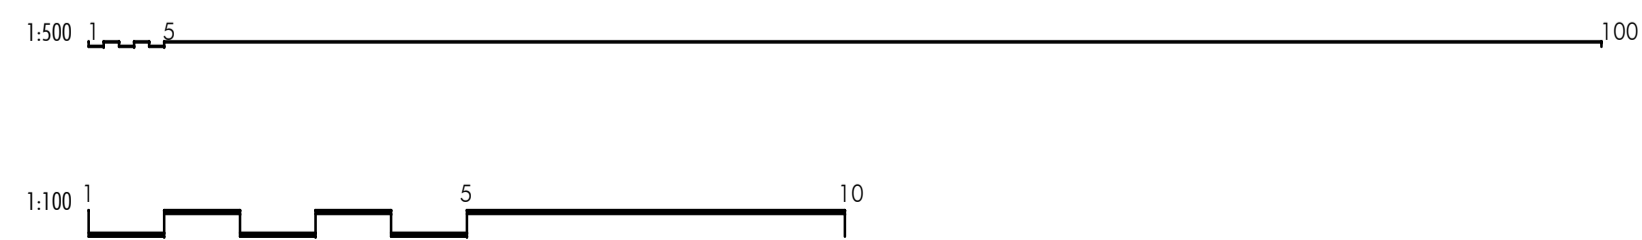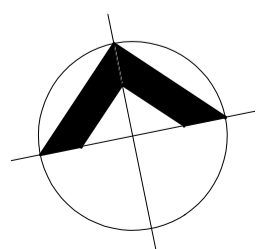


Rev F. 21.01.14. Roof plan(s) amended
 Rev E. 03.10.08. Minor amendments
 Rev B. 04.09.08. Minor amendments
 Rev A. 29.07.2008. Site accesses amended. Drawing updated to accommodate additional topographical information.

The ANDERSON ORR Partnership The Studio, 70, Church Road, Wheatley, OXON, OX33 1LZ t: 01865 873936		scale 1:100/1:500 ©A1 date NOV/07	client OAK DELL PROPERTIES LTD drawing PROPOSED ROOF PLAN
PROJECT PROPOSED RESIDENTIAL DEVELOPMENT SILVERDOWN, HARWELL, OXON	drawn LL job 07137	no. 07137-P02	rev F

Drawing 07137-p02.dwg was plotted on 21 January 2014 at 16:41:31



A

B

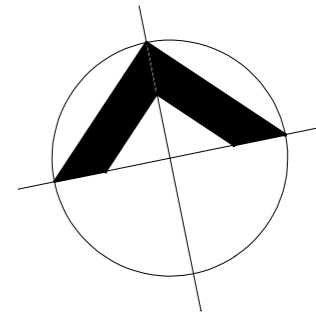

C

C


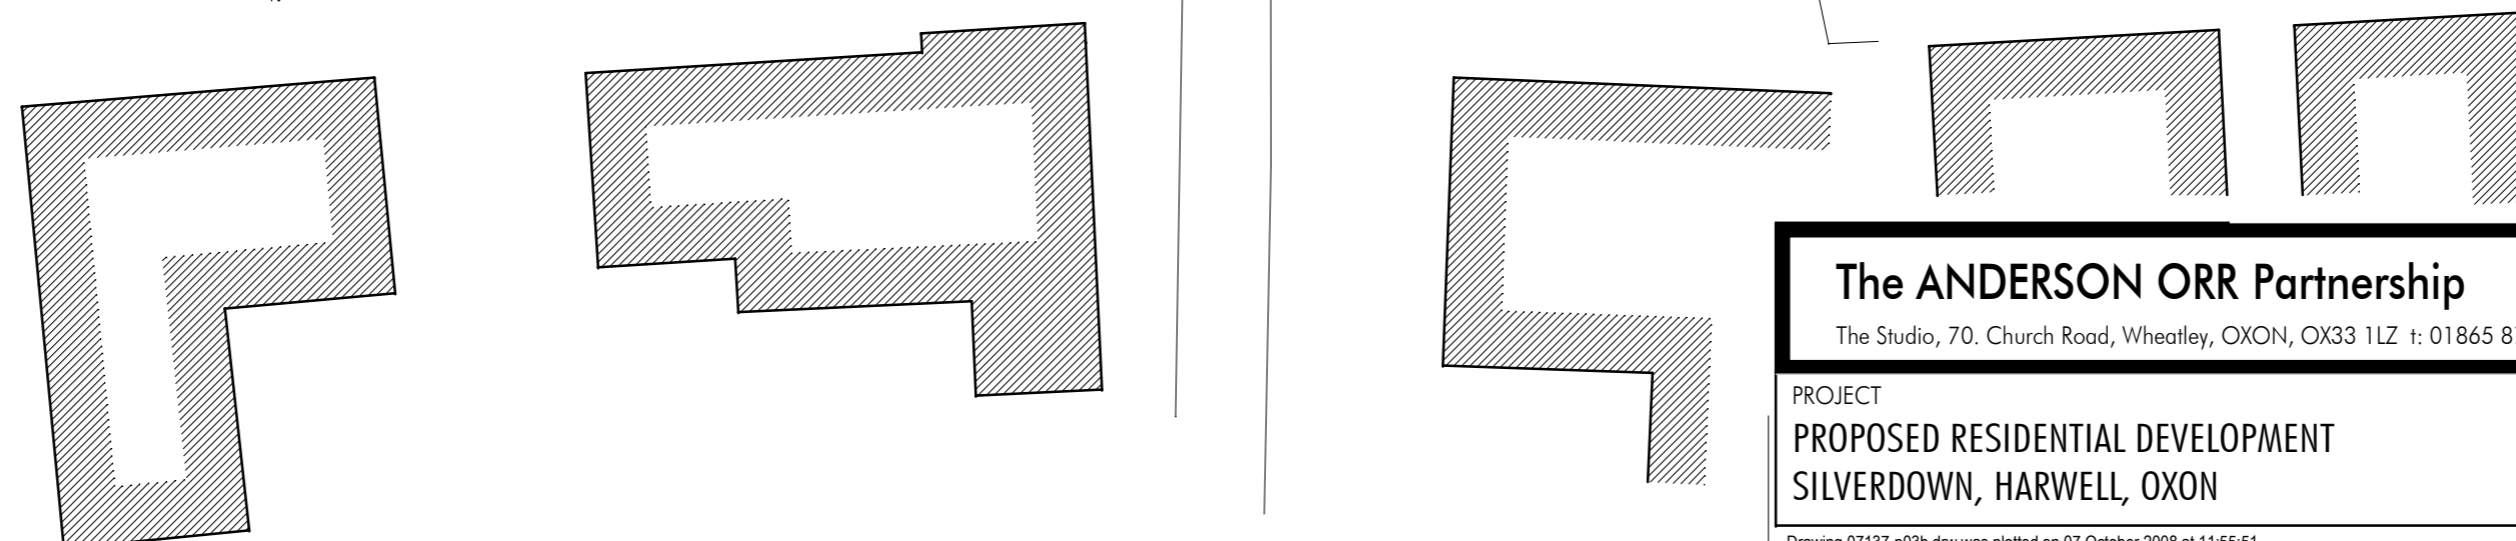
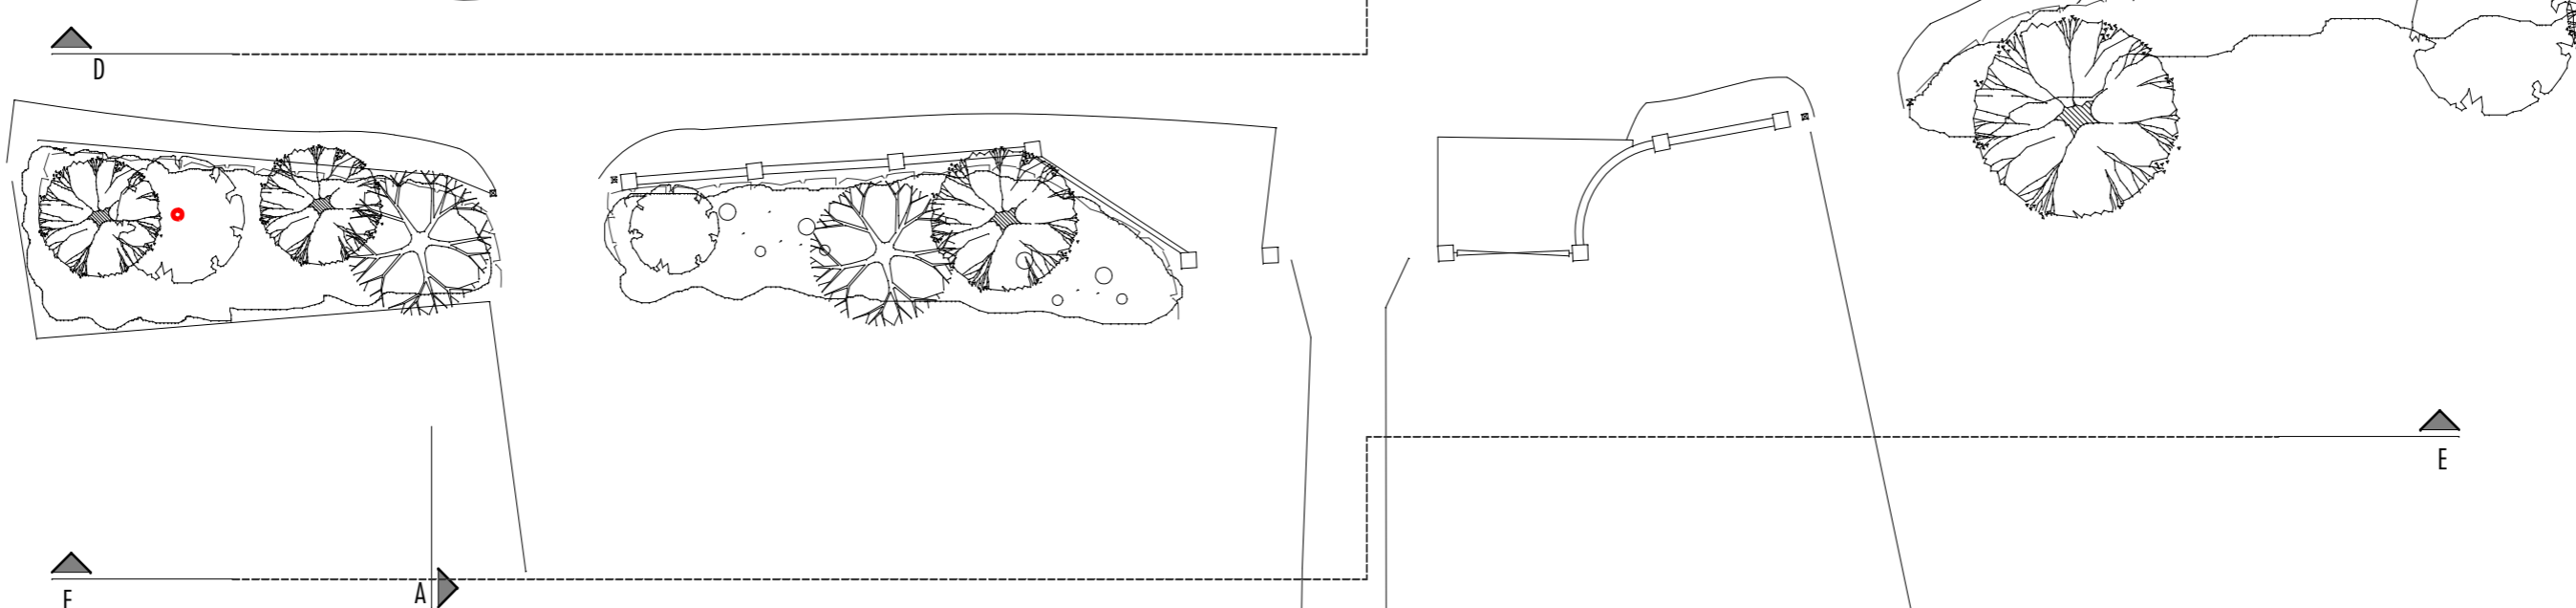


All dimensions must be checked on site and not scaled from this drawing
Prior to implementation the proposals shown should be assessed by a Structural Engineer and checked for compliance with the Building Regulations
For use in precise named location only
Copyright reserved


REV B. 07.10.08 minor amendments.
REV A. 25.03.08 minor amendments.

The ANDERSON ORR Partnership		scale 1:200	client OAK DELL PROPERTIES LTD
The Studio, 70, Church Road, Wheatley, OXON, OX33 1LZ t: 01865 873936		date JAN/08	drawing PROPOSED SITE LAYOUT
PROJECT PROPOSED RESIDENTIAL DEVELOPMENT SILVERDOWN, HARWELL, OXON		drawn LL	job 07137
Drawing 07137-p03b.dwg was plotted on 07 October 2008 at 11:55:51		no. 07137-P03	rev A

B

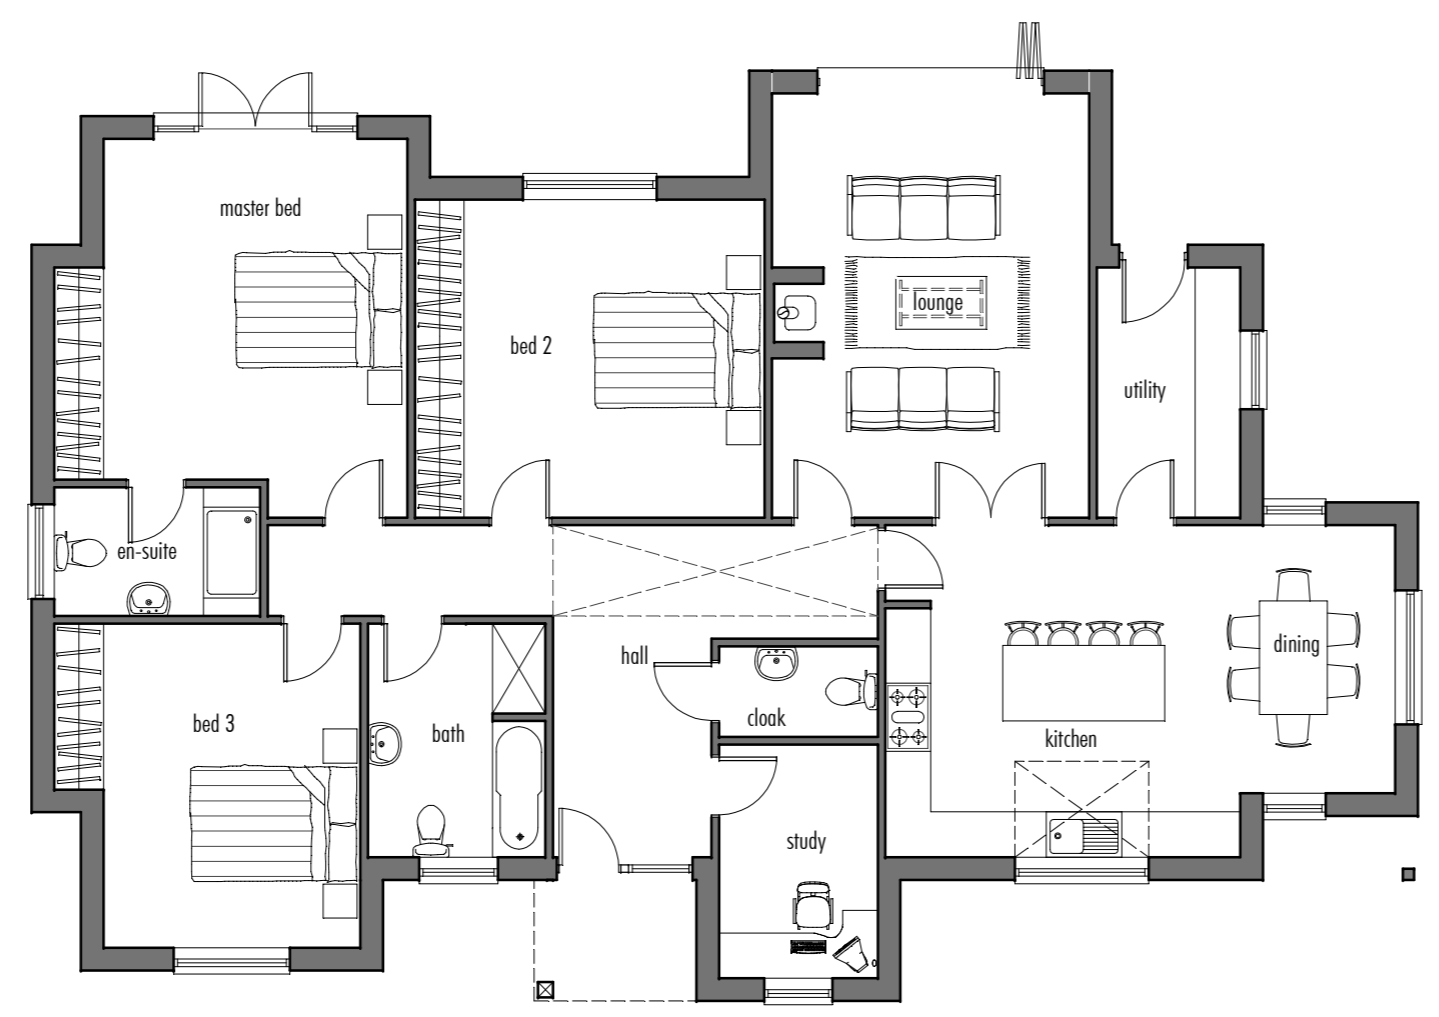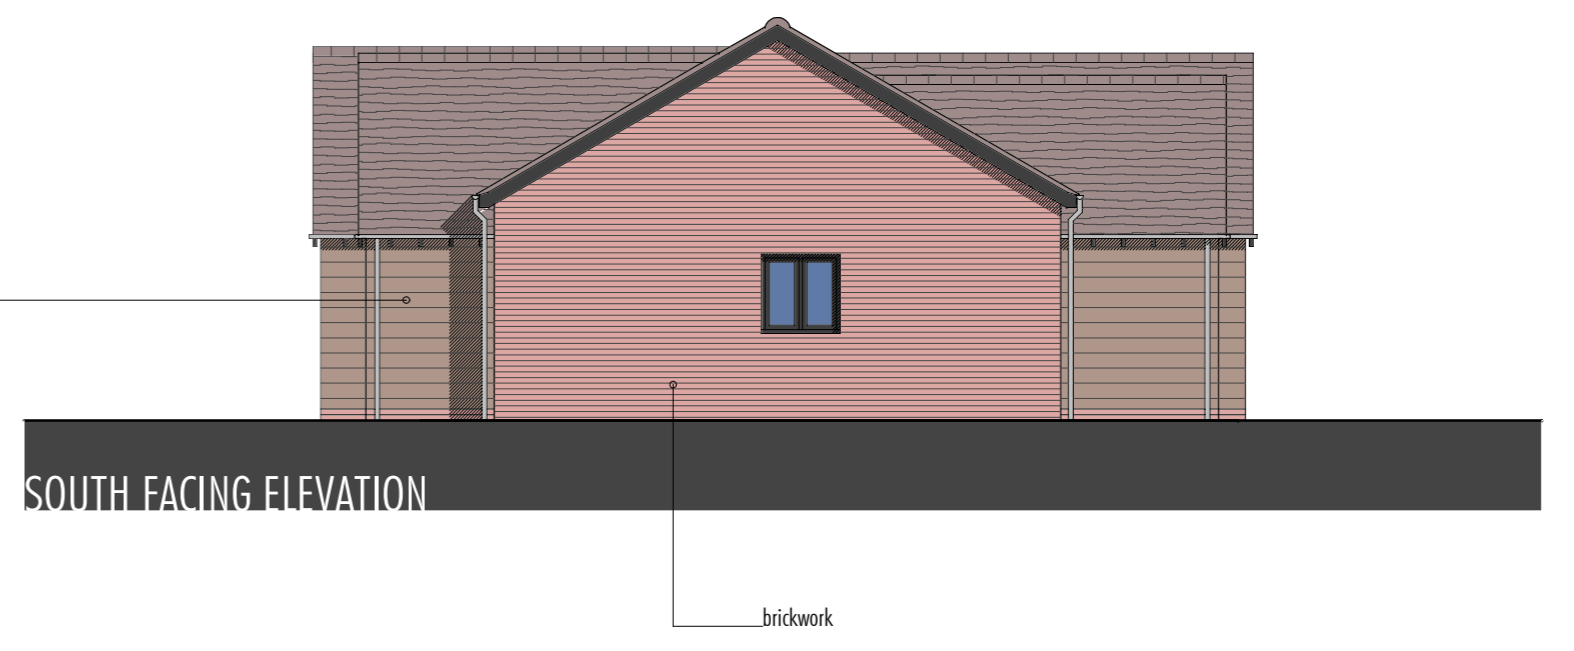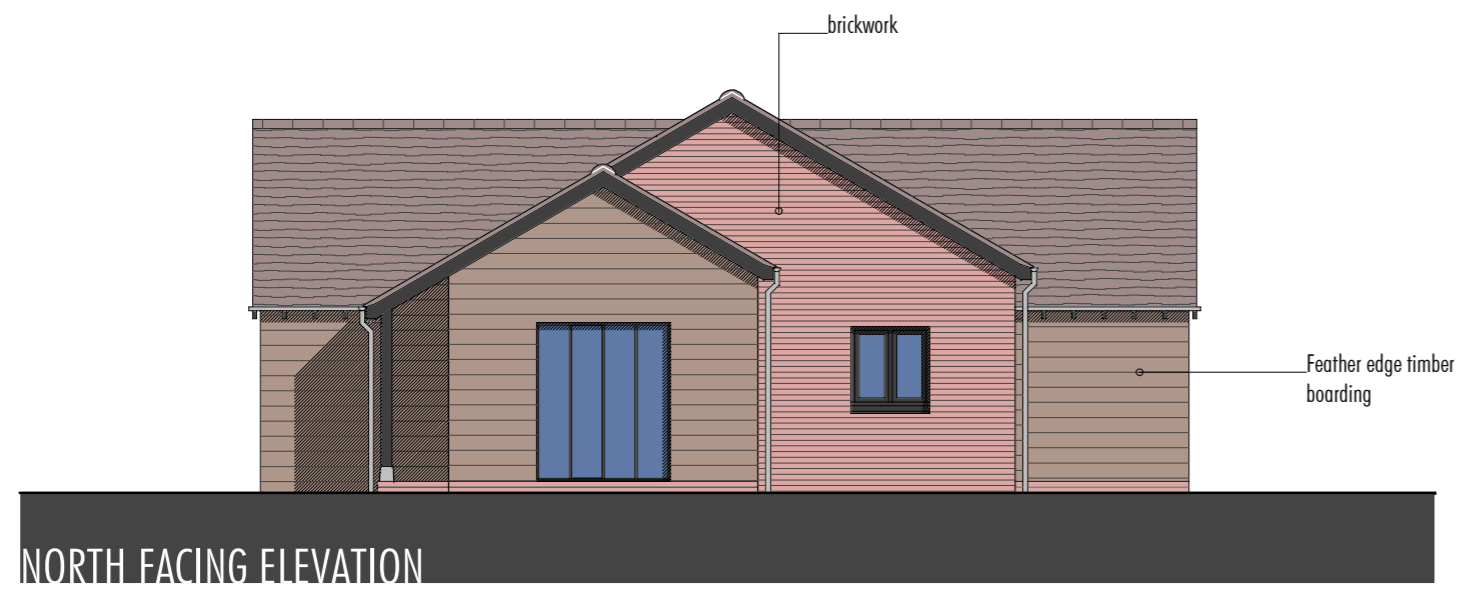

GROUND FLOOR PLAN


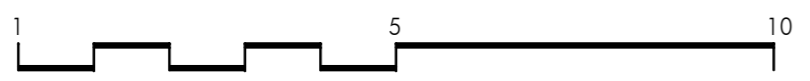


All dimensions must be checked on site and not scaled from this drawing
 Prior to implementation the proposals shown should be assessed by a Structural Engineer and checked for compliance with the Building Regulations
 For use in precise named location only
 Copyright reserved

Rev A. 21.01.14. South elevation amended

The ANDERSON ORR Partnership The Studio, 70. Church Road, Wheatley, OXON, OX33 1LZ t: 01865 873936	scale 1:100	client OAK DELL PROPERTIES LTD
	date NOV/07	drawing PROPOSED PLAN & ELEVATIONS (plot 1)
PROJECT PROPOSED RESIDENTIAL DEVELOPMENT SILVERDOWN, HARWELL, OXON	drawn LL	no. 07137-P04
	job 07137	rev A

Drawing 07137-p04a.dwg was plotted on 21 January 2014 at 16:36:34

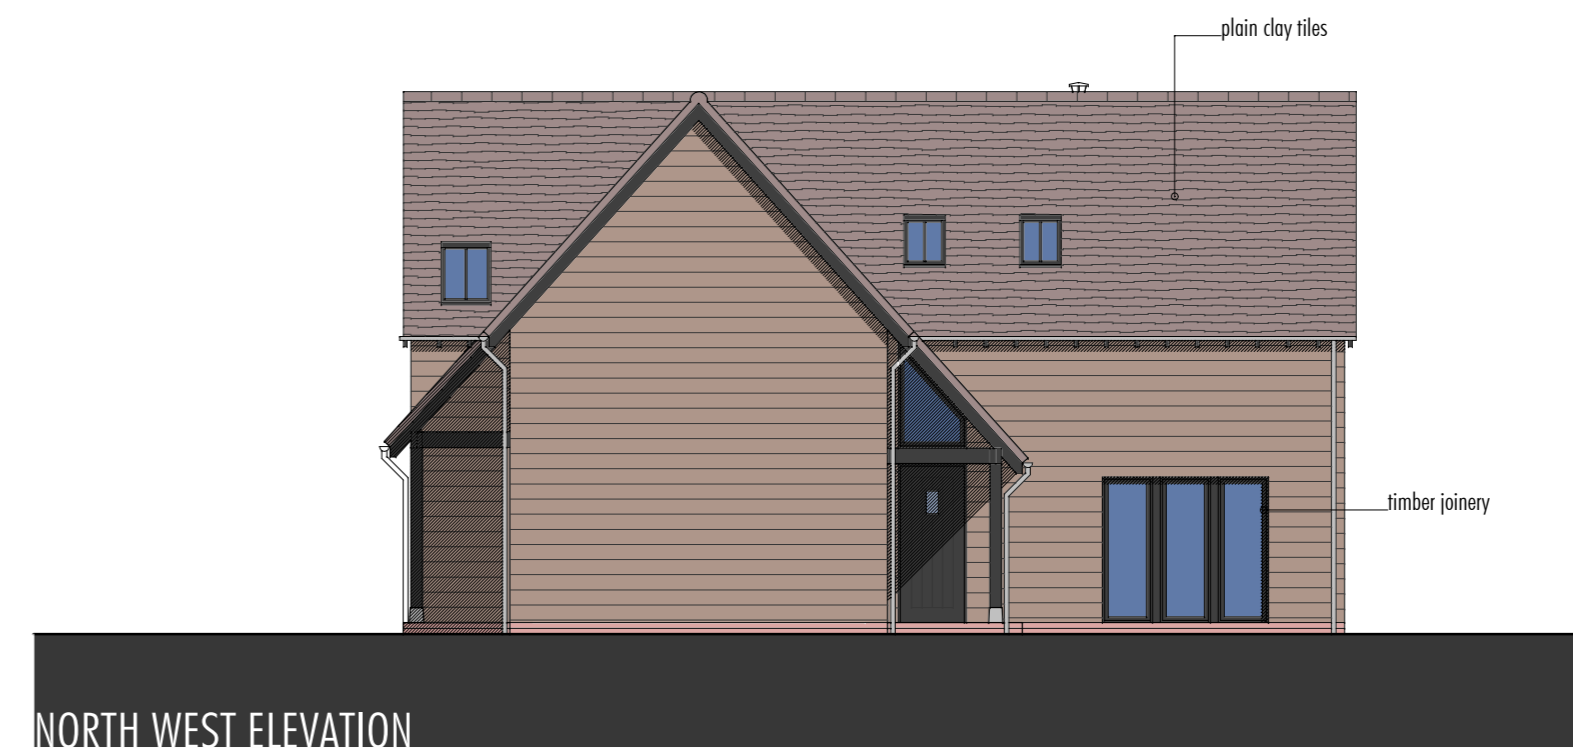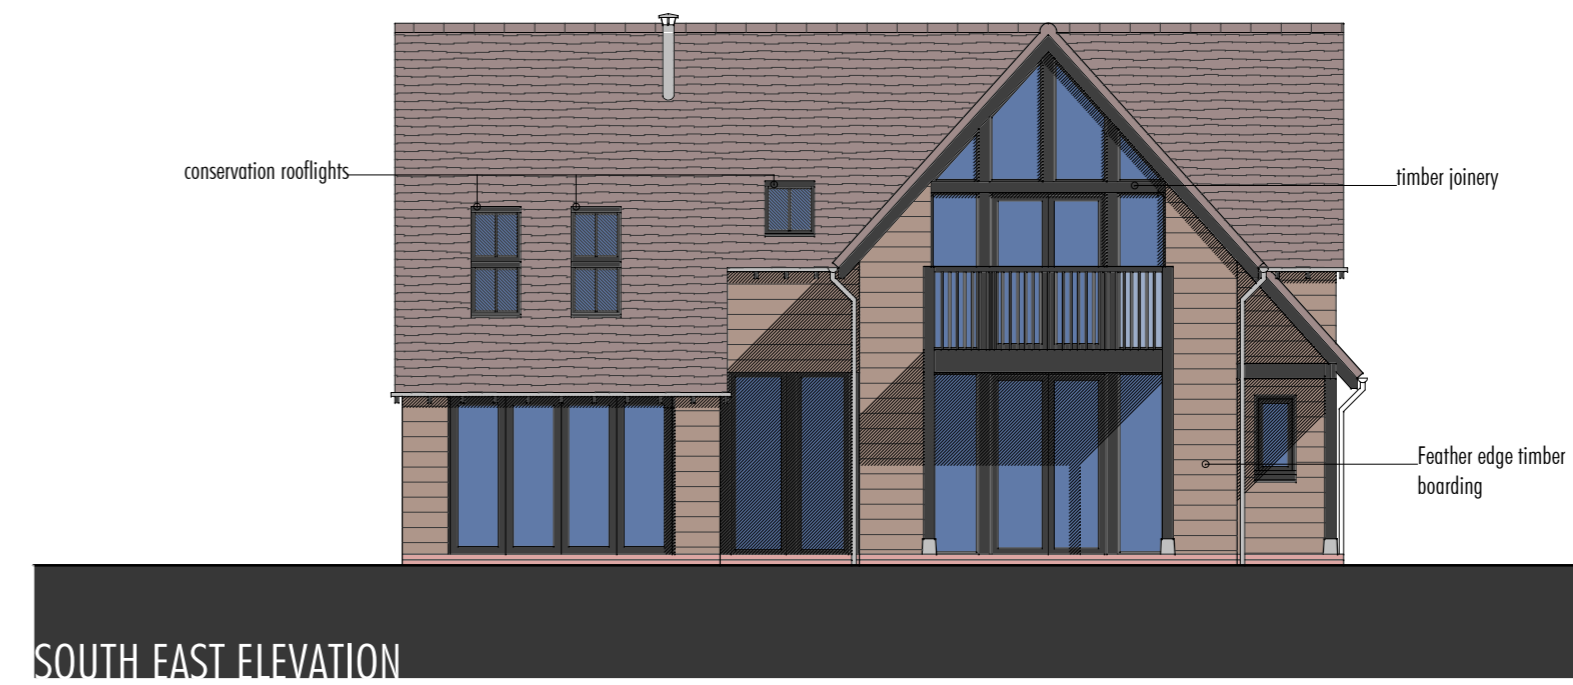


All dimensions must be checked on site and not scaled from this drawing
 Prior to implementation the proposals shown should be assessed by a Structural Engineer and checked for compliance with the Building Regulations
 For use in precise named location only
 Copyright reserved




The ANDERSON ORR Partnership		scale 1:100	client OAK DELL PROPERTIES LTD
The Studio, 70. Church Road, Wheatley, OXON, OX33 1LZ t: 01865 873936		date NOV/07	drawing PROPOSED ELEVATIONS
PROJECT PROPOSED RESIDENTIAL DEVELOPMENT SILVERDOWN, HARWELL, OXON		drawn LL	
		job 07137	no. 07137-P06
			rev


Drawing 07137-p06.dwg was plotted on 07 October 2008 at 12:01:52

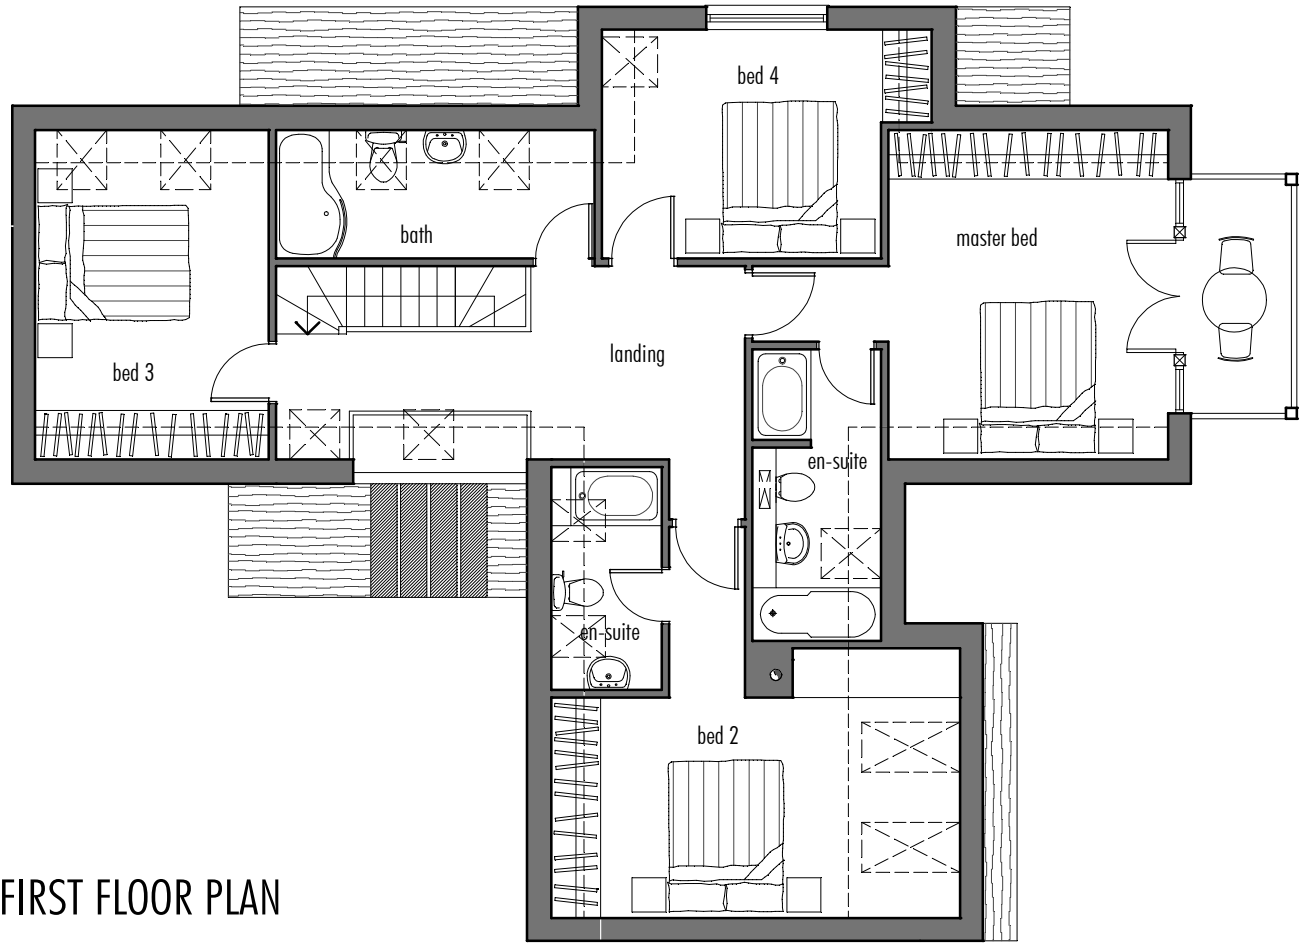

FIRST FLOOR PLAN

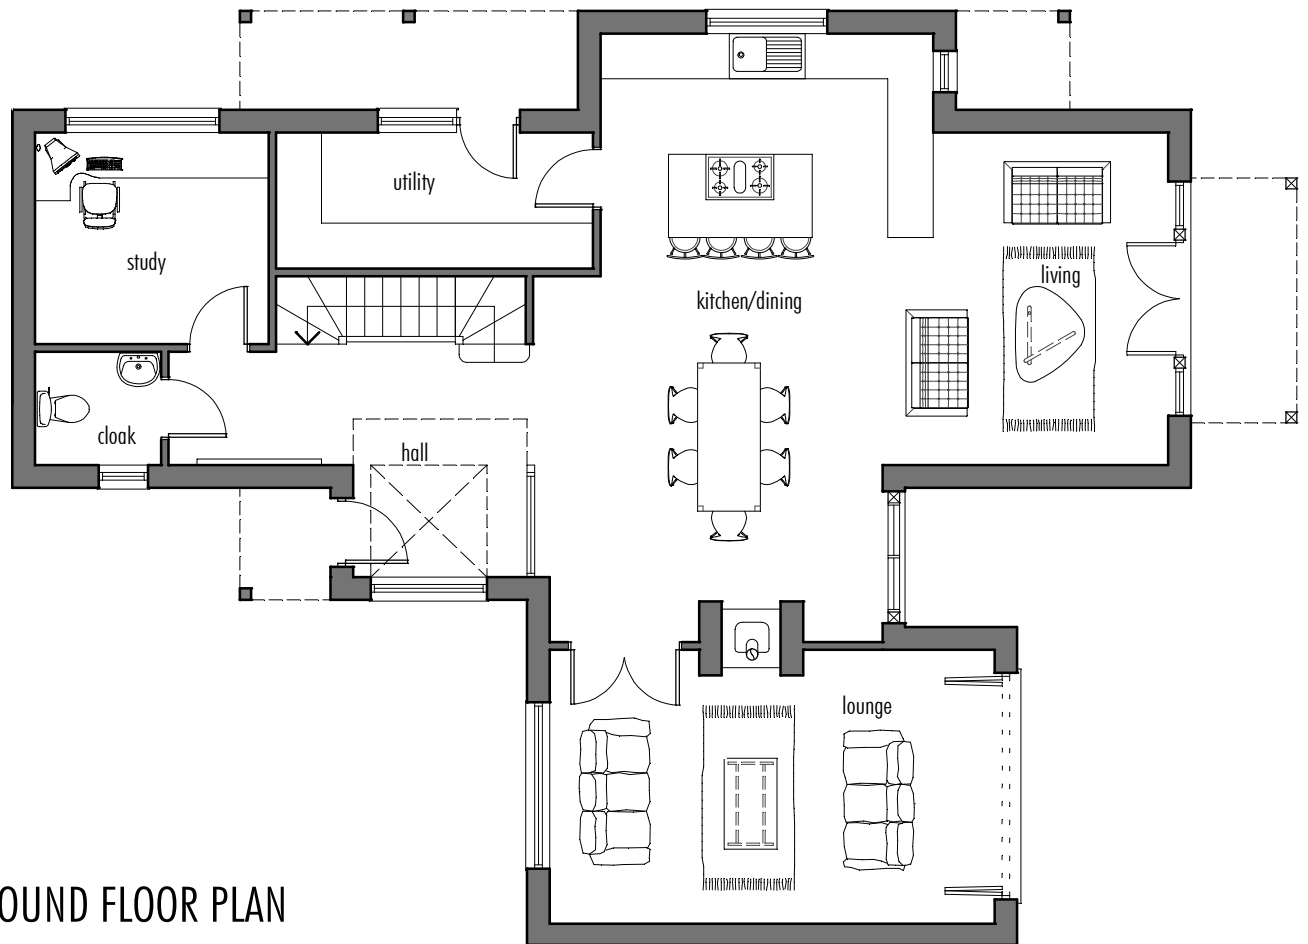


GROUND FLOOR PLAN

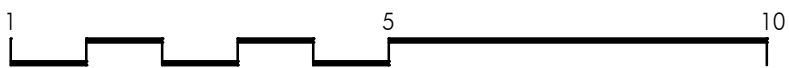


Rev A. 21.01.14. Rooflights added/amended,

All dimensions must be checked on site and not scaled from this drawing
 Prior to implementation the proposals shown should be assessed by a Structural Engineer and checked for compliance with the Building Regulations
 For use in precise named location only
 Copyright reserved

The ANDERSON ORR Partnership The Studio, 70. Church Road, Wheatley, OXON, OX33 1LZ t: 01865 873936		scale	client	
		1:100	OAK DELL PROPERTIES LTD	
PROJECT PROPOSED RESIDENTIAL DEVELOPMENT SILVERDOWN, HARWELL, OXON		date	drawing	
		NOV/07	PROPOSED FLOOR PLANS (plot 2)	
		drawn	no.	rev
		LL	07137-P05	A
		job		
		07137		

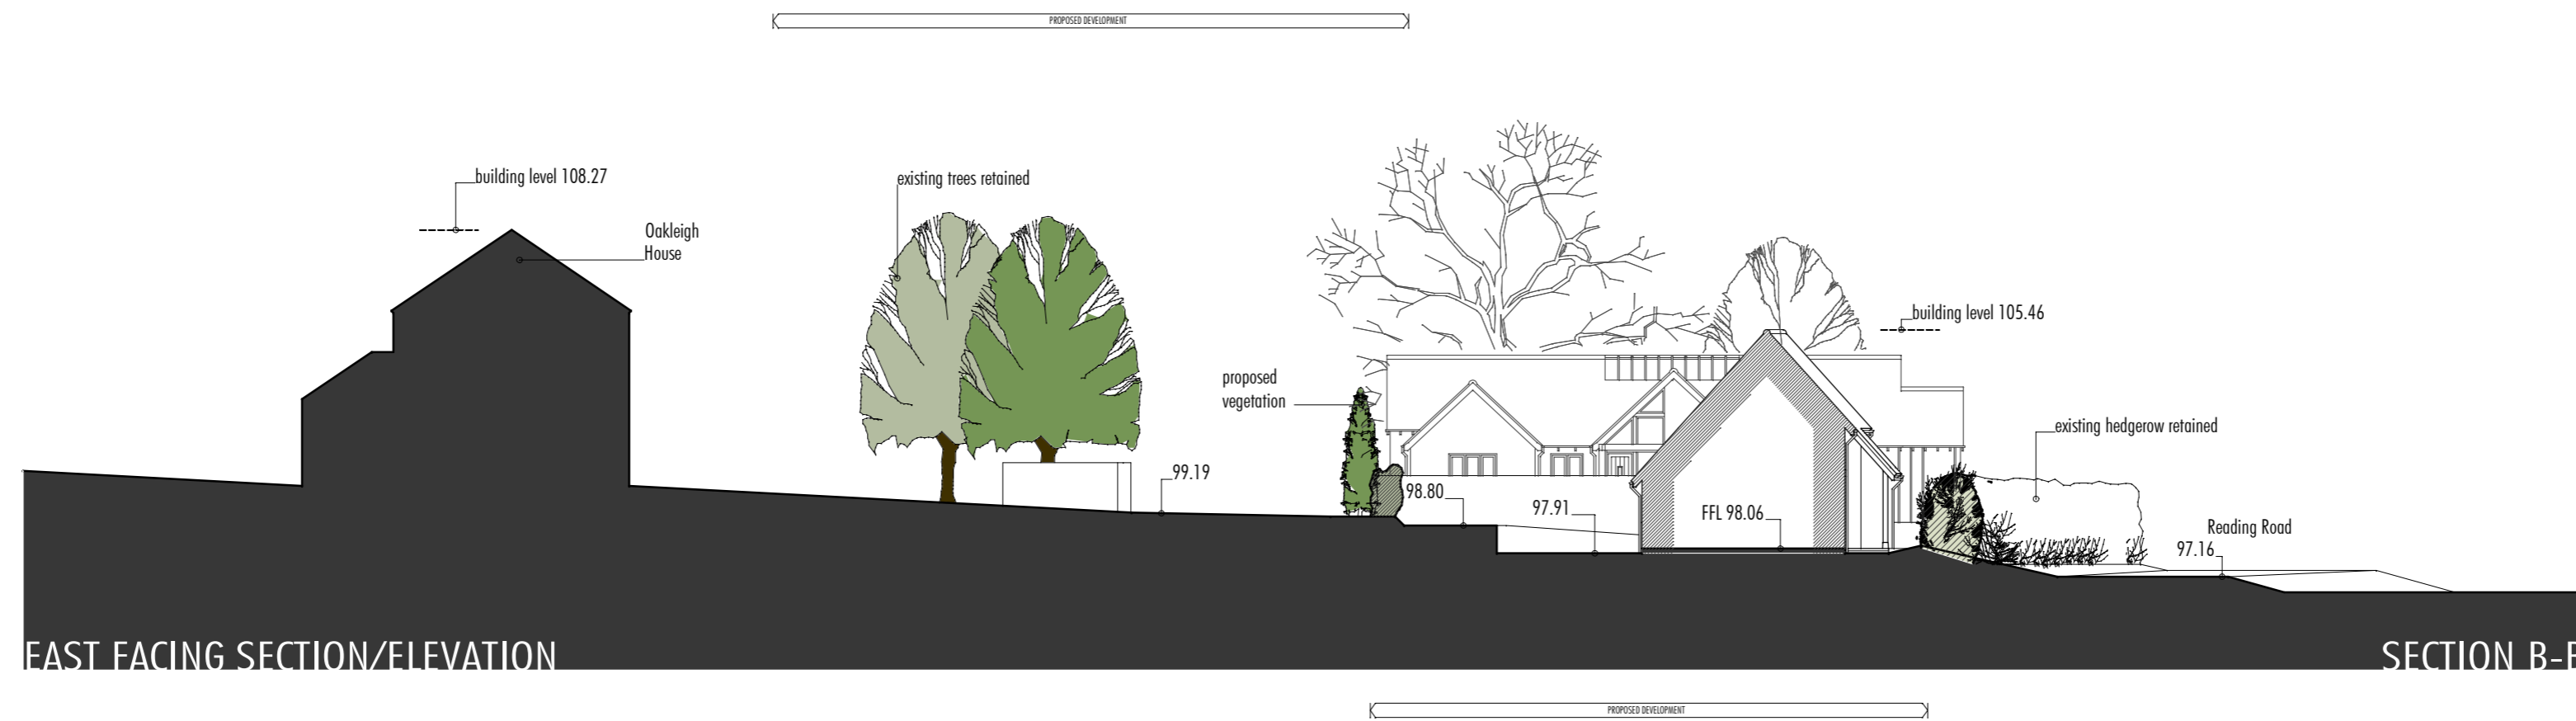

All dimensions must be checked on site and not scaled from this drawing
 Prior to implementation the proposals shown should be assessed by a Structural Engineer and checked for compliance with the Building Regulations
 For use in precise named location only
 Copyright reserved

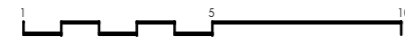


REV A. 25.03.08. Minor amendments

The ANDERSON ORR Partnership The Studio, 70. Church Road, Wheatley, OXON, OX33 1LZ t: 01865 873936		
PROJECT	PROPOSED RESIDENTIAL DEVELOPMENT SILVERDOWN, HARWELL, OXON	


scale	1:200	client	OAK DELL PROPERTIES LTD
date	NOV/07	drawing	PROPOSED SITE SECTION & ELEVATIONS
drawn	LL	job	07137
no.	07137-P07	rev	A

Drawing 07137-p07a.dwg was plotted on 07 October 2008 at 13:41:45

APPROXIMATE REPRESENTATION
OF EXISTING VEGETATION

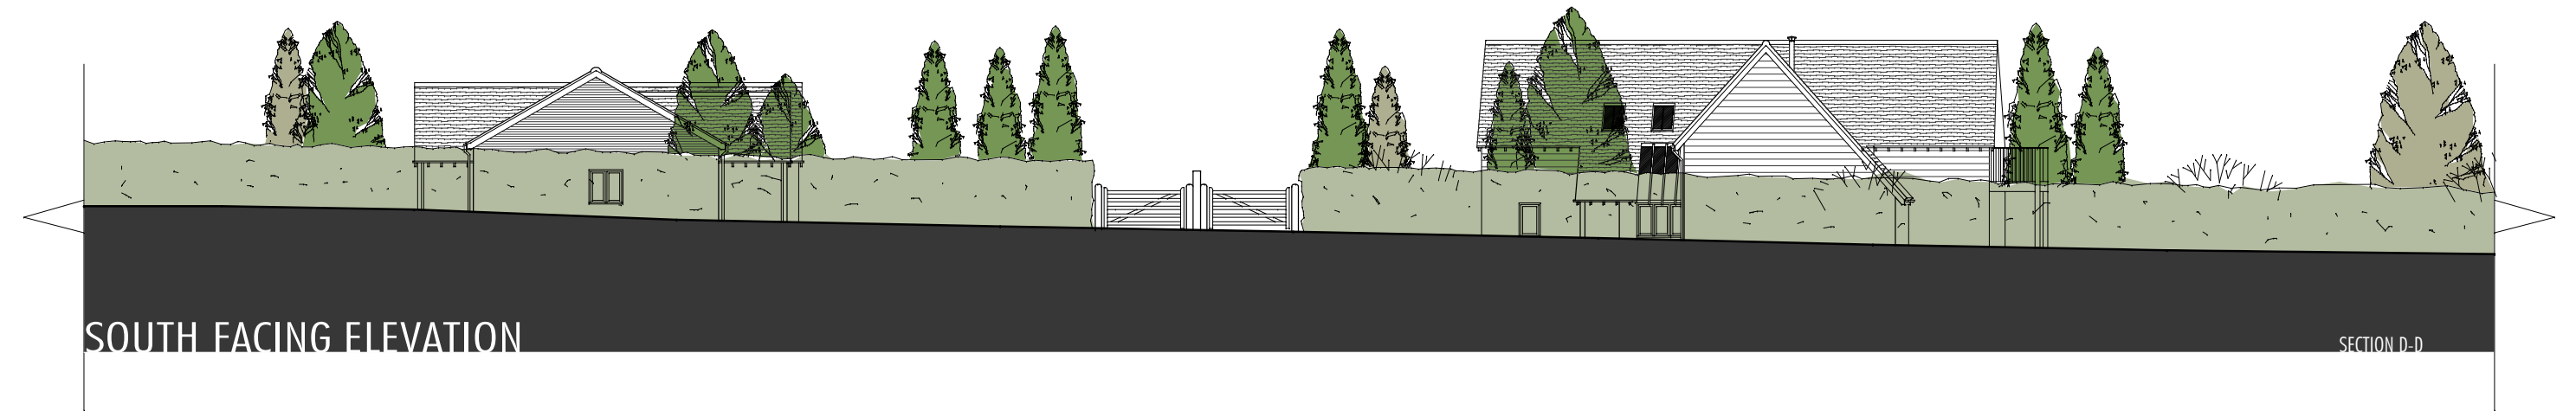

All dimensions must be checked on site and not scaled from this drawing
Prior to implementation the proposals shown should be assessed by a Structural Engineer and checked for compliance with the Building Regulations
For use in precise named location only
Copyright reserved

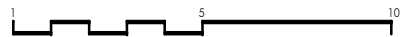

The ANDERSON ORR Partnership

The Studio, 70. Church Road, Wheatley, OXON, OX33 1LZ t: 01865 873936

PROJECT
PROPOSED RESIDENTIAL DEVELOPMENT
SILVERDOWN, HARWELL, OXON

scale 1:200	client OAK DELL PROPERTIES LTD	
date NOV/07	drawing PROPOSED SITE SECTION & ELEVATIONS	
drawn LL	job 07137	no. 07137-P09
		rev