

Appendix 1


anthony hayward ARCHITECT	
PARSONAGE HOUSE GOOSEY OXON SN7 8 E Mail info@aharchitect.co.uk Tel/fax 01367 711	
Client	HILSDON
Project	NEW MOTEL AND DINER VOLUNTEER INN STATION ROAD GROVE
Drawing Title	LOCATION PLAN
Scale	1:2500
Dwg. No.	118/210 A
Date	JAN 14

SP - SIGN POST
 TP - TELEPHONE POLE
 MH - MANHOLE
 LP - LAMP POST

All dimensions to be checked on site before commencing work on shop drawings
 Figured dimensions are in preference to scaled
 ©anthony hayward RIBA

- REV A:1 SPECIAL THANKS ELECTRIC AND CIVIL ENGRS.
- 1 DECK PARKING SPACE
 STOPS + OVERLOAD PARKING
 - 2 GATES MOVED, OWNER BEHINDWARD
 SUGGESTION OF SIGNAGE MOVED - GATES OUT
 - 3 GATES MOVED IF ASSES CAR WASH VEHICLES
 RUMF PLAN FROM ARCHITECT
 - 4 PARKING ROAD - GATES POST - SURFACE 18-1-14

7 NEW PARKING SPACES
 SEE DIAG 18/2/2014

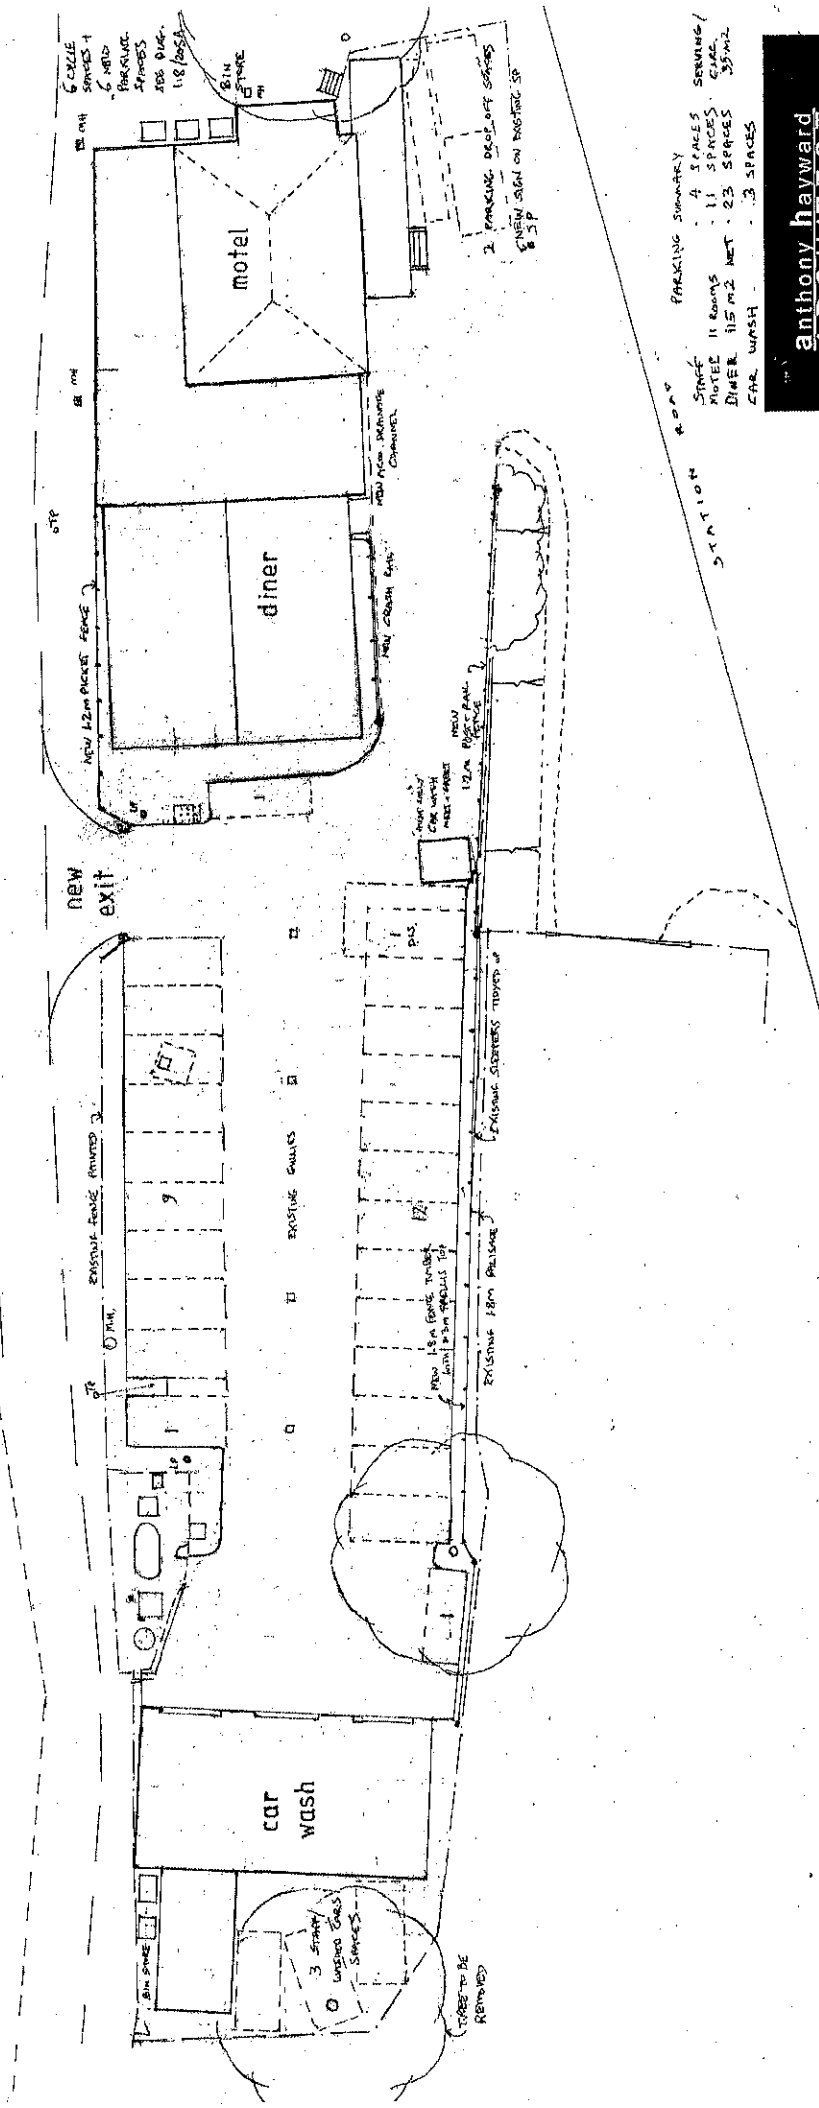

PARKING SUMMARY

SPACE	4 SPACES	SECURED
MOTOR	11 SPACES	GRASS
DINER	15 M2 NET	23 SPACES
CAR WASH		3 SPACES

anthony hayward ARCHITECT

PARSONAGE HOUSE GOOSEY OXON SN7 8PA
 E Mail arthay@aol.com Tel 01367 710389


Client **HILSDON**

Project
**NEW 3 BAY CAR WASH AND
 TEMPORARY DINER
 STATION ROAD, GROVE**

Title **LAYOUT PLAN 2**

Scale	Dwg. No	Date
1:250	1187/2014	NOV 2013

anthony hayward ARCHITECT		Project NEW 3 BAY CAR WASH AND DINER STATION ROAD, GROVE
PARSONAGE HOUSE GOOSEY OXON SN7 8PA E Mail anhayward@aol.com Tel 01367 710389		Title SITE PLAN REAR LANE
Client HILSDON	Scale 1:250	Dwg. No. 118/ 205A
60N A1, Emma MacKay, January 16, 2014		Date DEC 2013

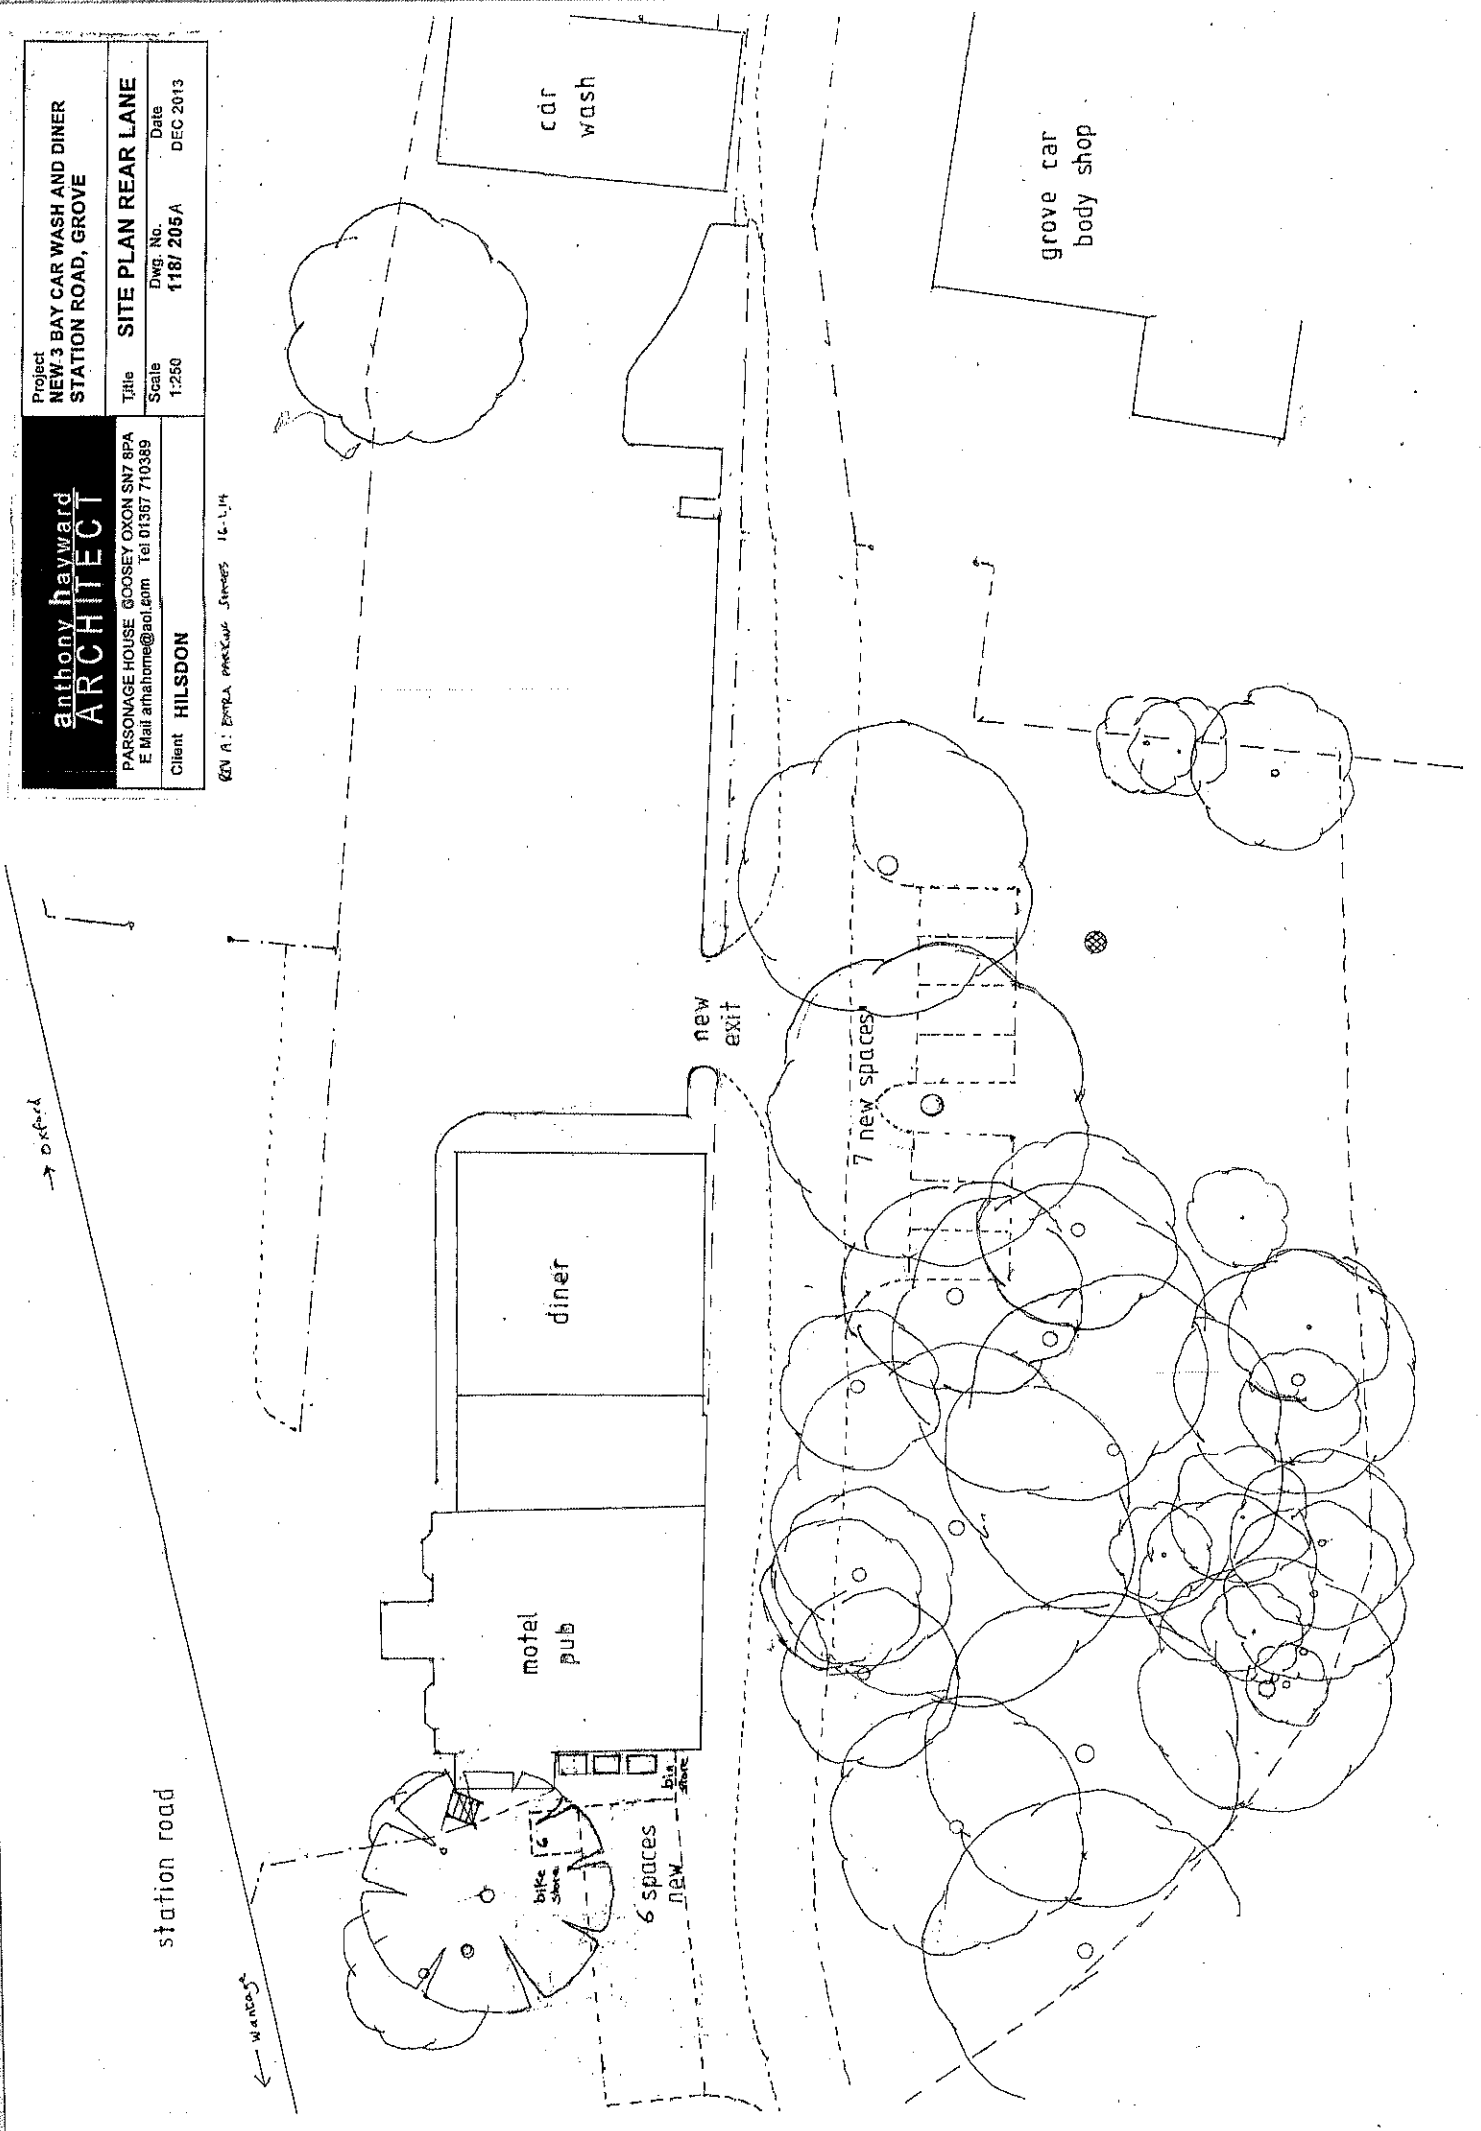

anthony hayward
ARCHITECT

PARSONAGE HOUSE GOOSEY OXON SN7 8PA
E Mail achahome@aol.com Tel 01367 710359
Client **HILSDON**

Project
NEW 3 BAY CAR WASH AND DINER
STATION ROAD, GROVE

Title **ELEVATIONS 1**


Dwg. No. **1187 103 A**

Scale **1:100**


Date **DEC 2013**

All dimensions to be checked on site before commencing work on shop drawings
Figured dimensions are in preference to scaled
©anthony hayward RIBA


REV A: 13-12-13 ELEV. ANCHORED
B: REEL. CANCELLED 14/03/14

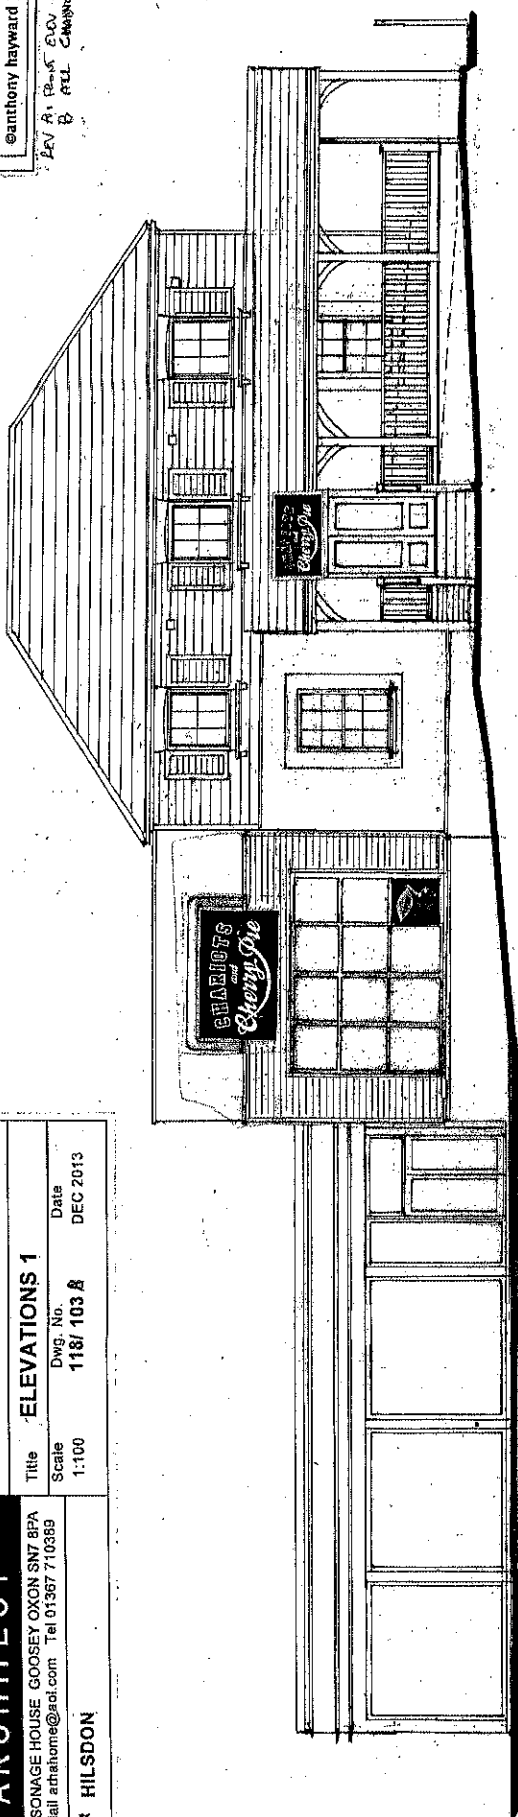


FRONT ELEVATION

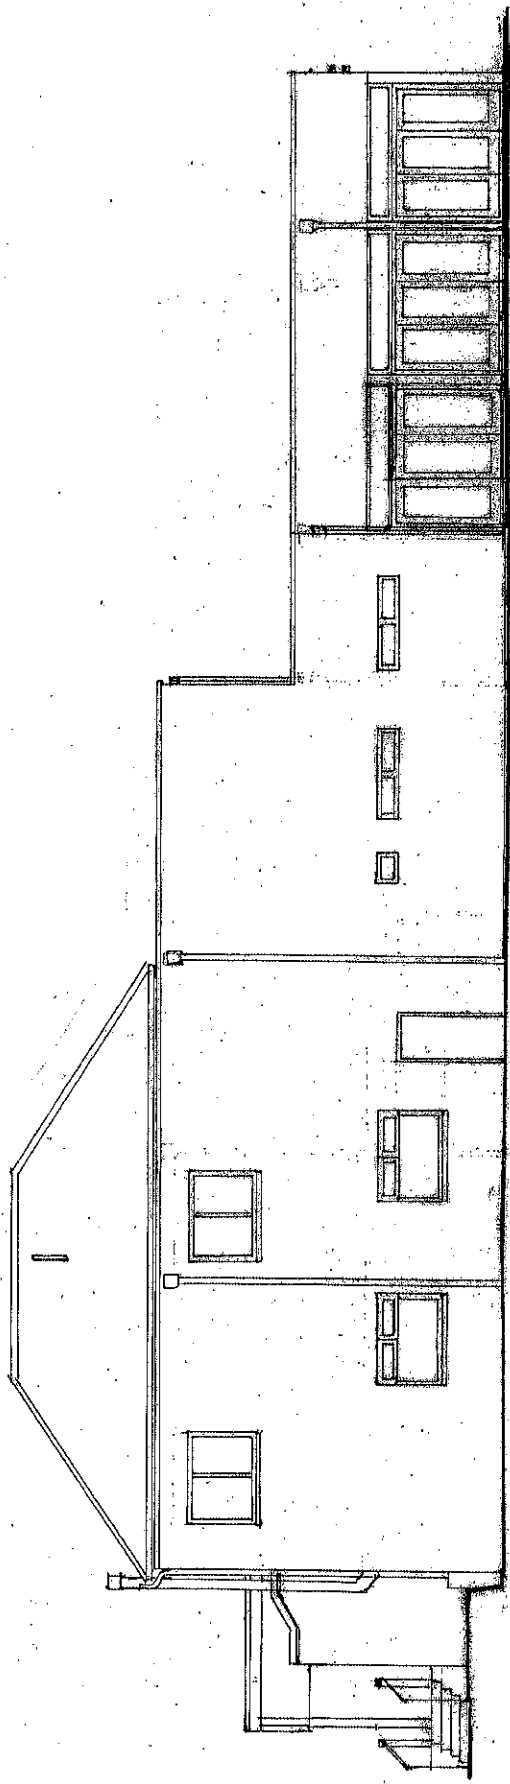


REAR ELEVATION

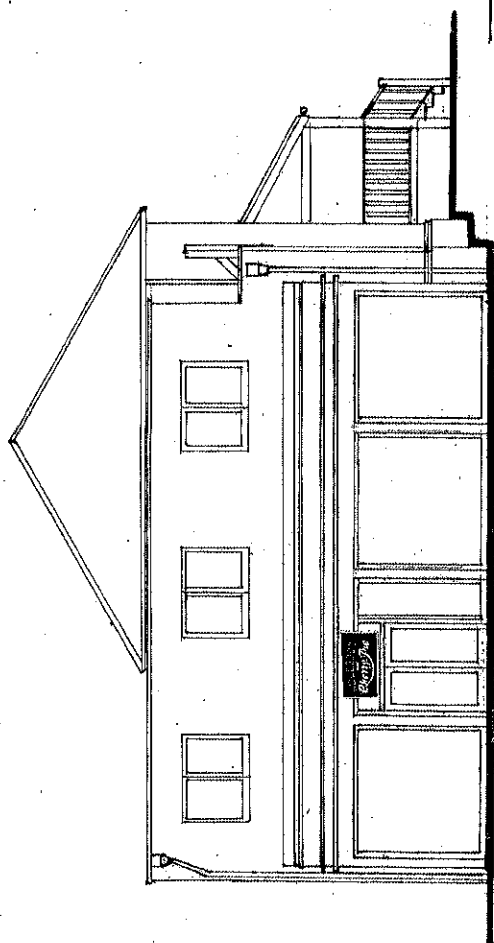


SIDE ELEVATION

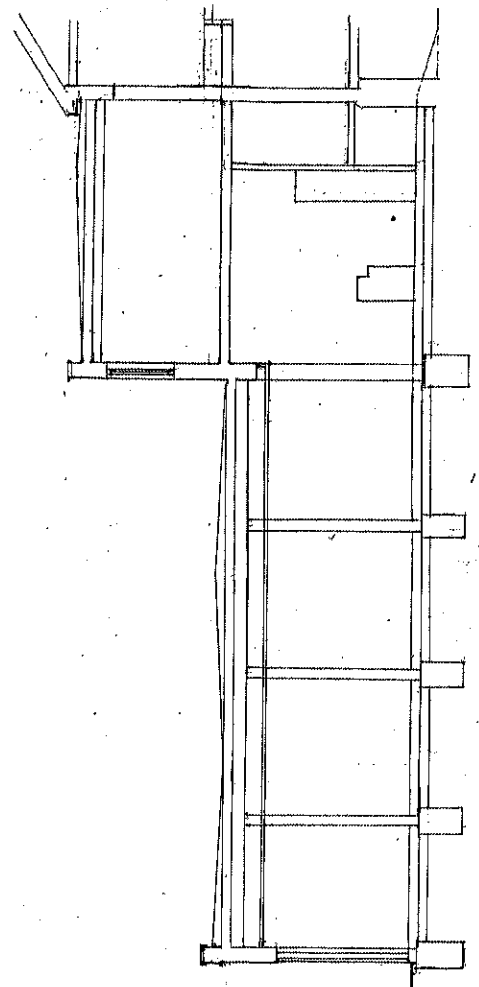


SECTION A-A

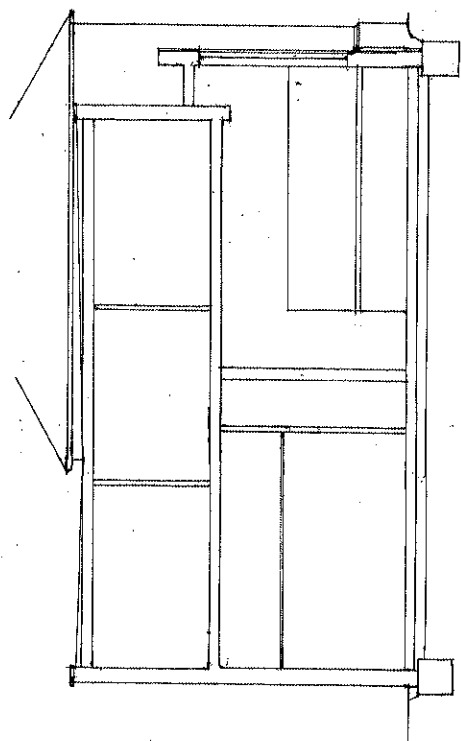

SECTION B-B

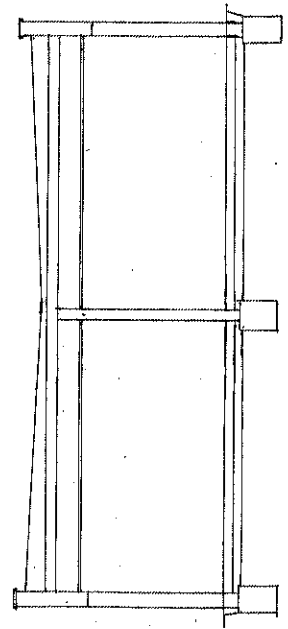

SECTION C-C

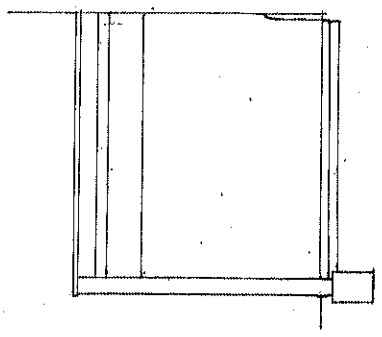


SECTION D-D


Scale: 1:100

anthony hayward ARCHITECT PARSONAGE HOUSE GOOSEY OXON SN7 8PA E Mail: anhayward@aol.com Tel: 01367 710389	Project NEW 3 BAY CAR WASH AND DINER STATION ROAD, GROVE	Title ELEVATION 2 - SECTIONS	Date DEC 2013
	Scale 1:100	Dwg. No. 118/104A	Client HILSDON


All dimensions to be checked on site before commencing work on shop drawings
 Figured dimensions are in preferences to scaled
 ©anthony hayward RIBA
 Rev.

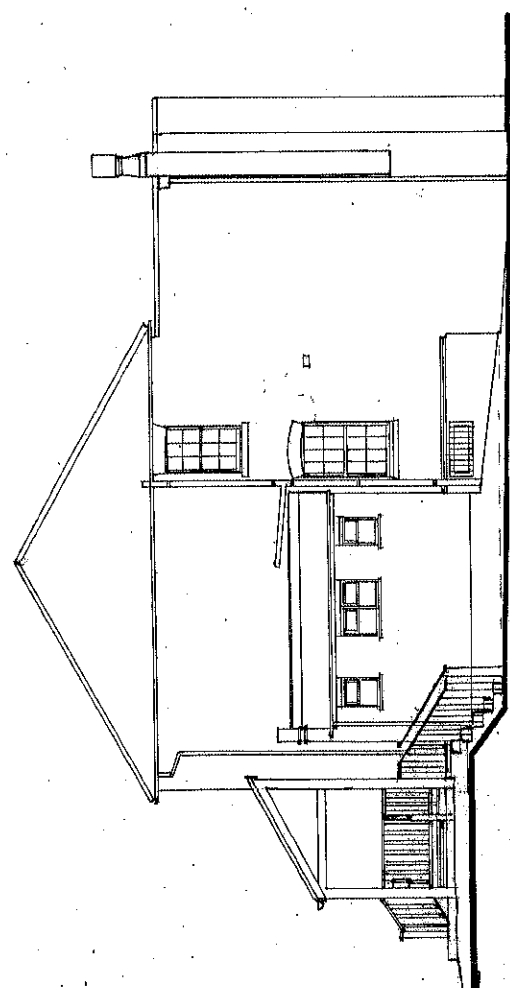

SIDE ELEVATION

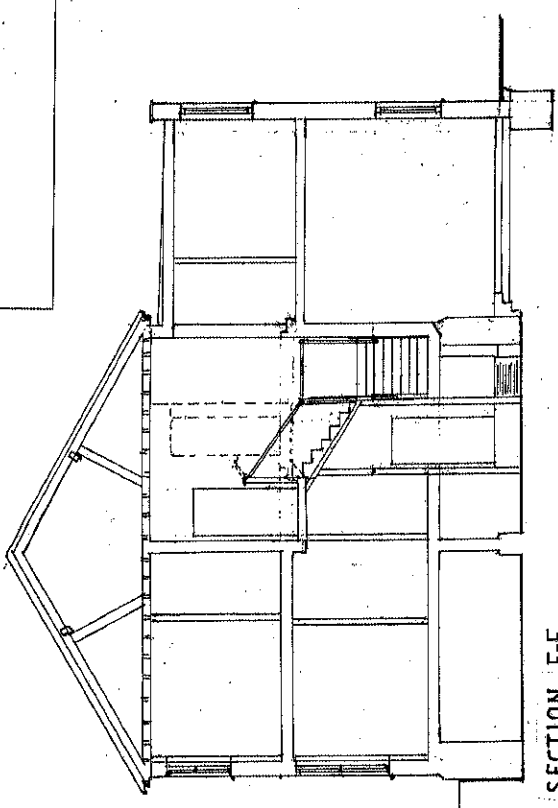

SECTION E-E

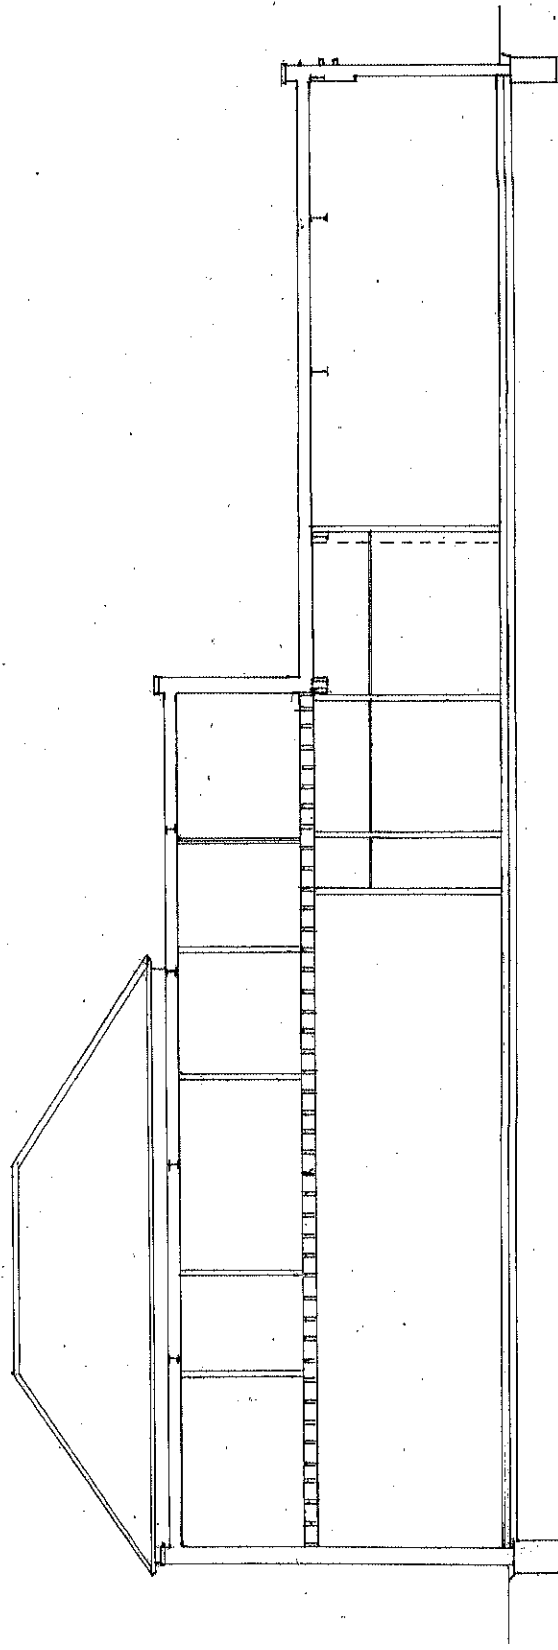

SECTION F-F

NOTES

anthony hayward
ARCHITECT

PARSONAGE HOUSE GOOSEY OXON SN7 8PA
 E-Mail info@aharchitect.co.uk Tel/fax 01367 710389

Client **HILSDON**

Project **NEW HOTEL AND DINER
 VOLUNTEER INN
 STATION ROAD
 GROVE**


Drawing Title
ELEVATION 3 - SECTIONS

Scale **1:100**


Dwg. No. **118/105**

Date **JAN 14**

REV A: PLUMB ROOM, BEST ROOM
 CURTAIN AND WOOD - REPAIR ELEV, 15.2

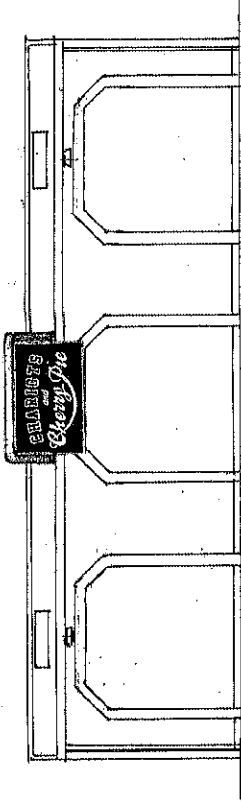


SOUTH

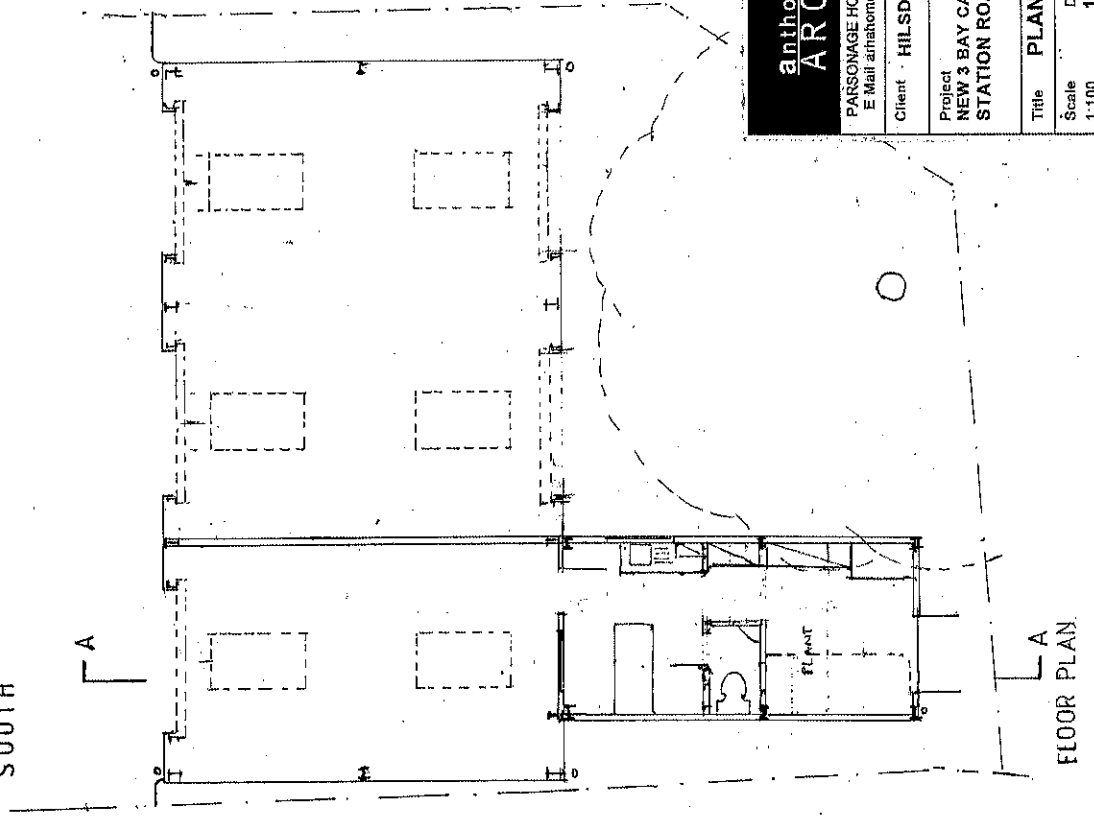


FLOOR PLAN

anthony hayward ARCHITECT	
PARSONAGE HOUSE GOOSEY OXON SN7 8PA E Mail: ahh@home@aol.com Tel 019357 710389	
Client	HILSDON
Project	NEW 3 BAY CAR WASH STATION ROAD, GROVE
Title	PLAN, ELEVATIONS
Scale	Dwg. No. Date
1:100	118/100 A DEC 2013


All dimensions to be checked on site before commencing work on shop drawings
 Figured dimensions are, in preference to scaled
 anthony hayward RIBA

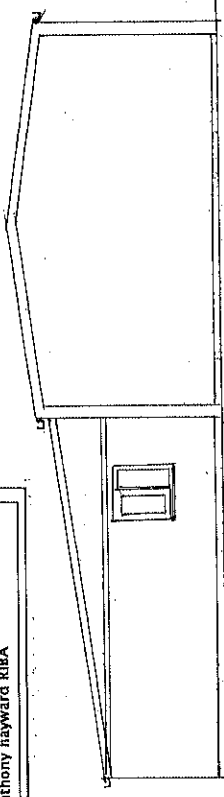


WEST

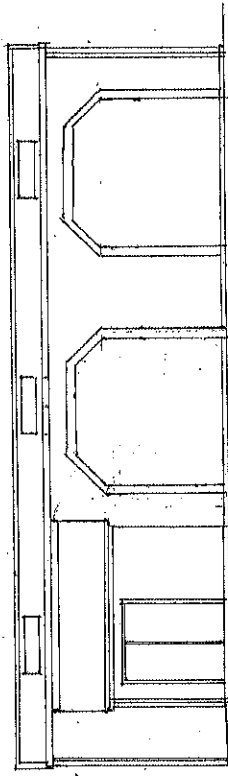

NORTH

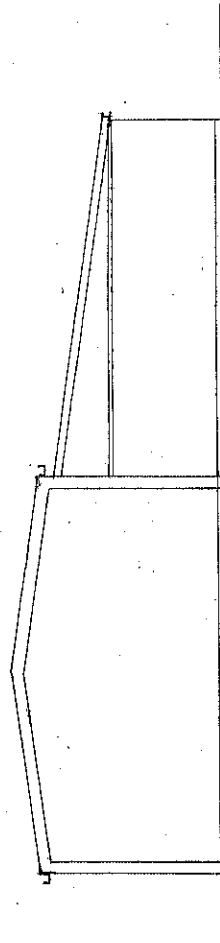

EAST

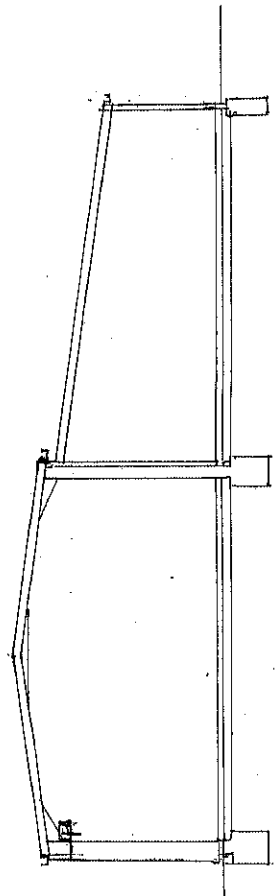

SECTION A-A

All dimensions to be checked on site before commencing work on this drawing. The contractor shall be responsible to make any necessary alterations to this drawing. Scale: 1/4" = 1'-0".


NOTES

Anthony Hayward ARCHITECT

10000 Highway 100, Suite 100
 604-891-1111
 604-891-1112

Client: HILSDON
 Project: HILSDON AND DINA
 VOLUNTEER INN
 STATION ROAD
 GROVE

Drawing Title: PROPOSED GROUND FLOOR PLAN
 Date: 11/8/16
 Scale: 1/4" = 1'-0"
 Date: JAN 14

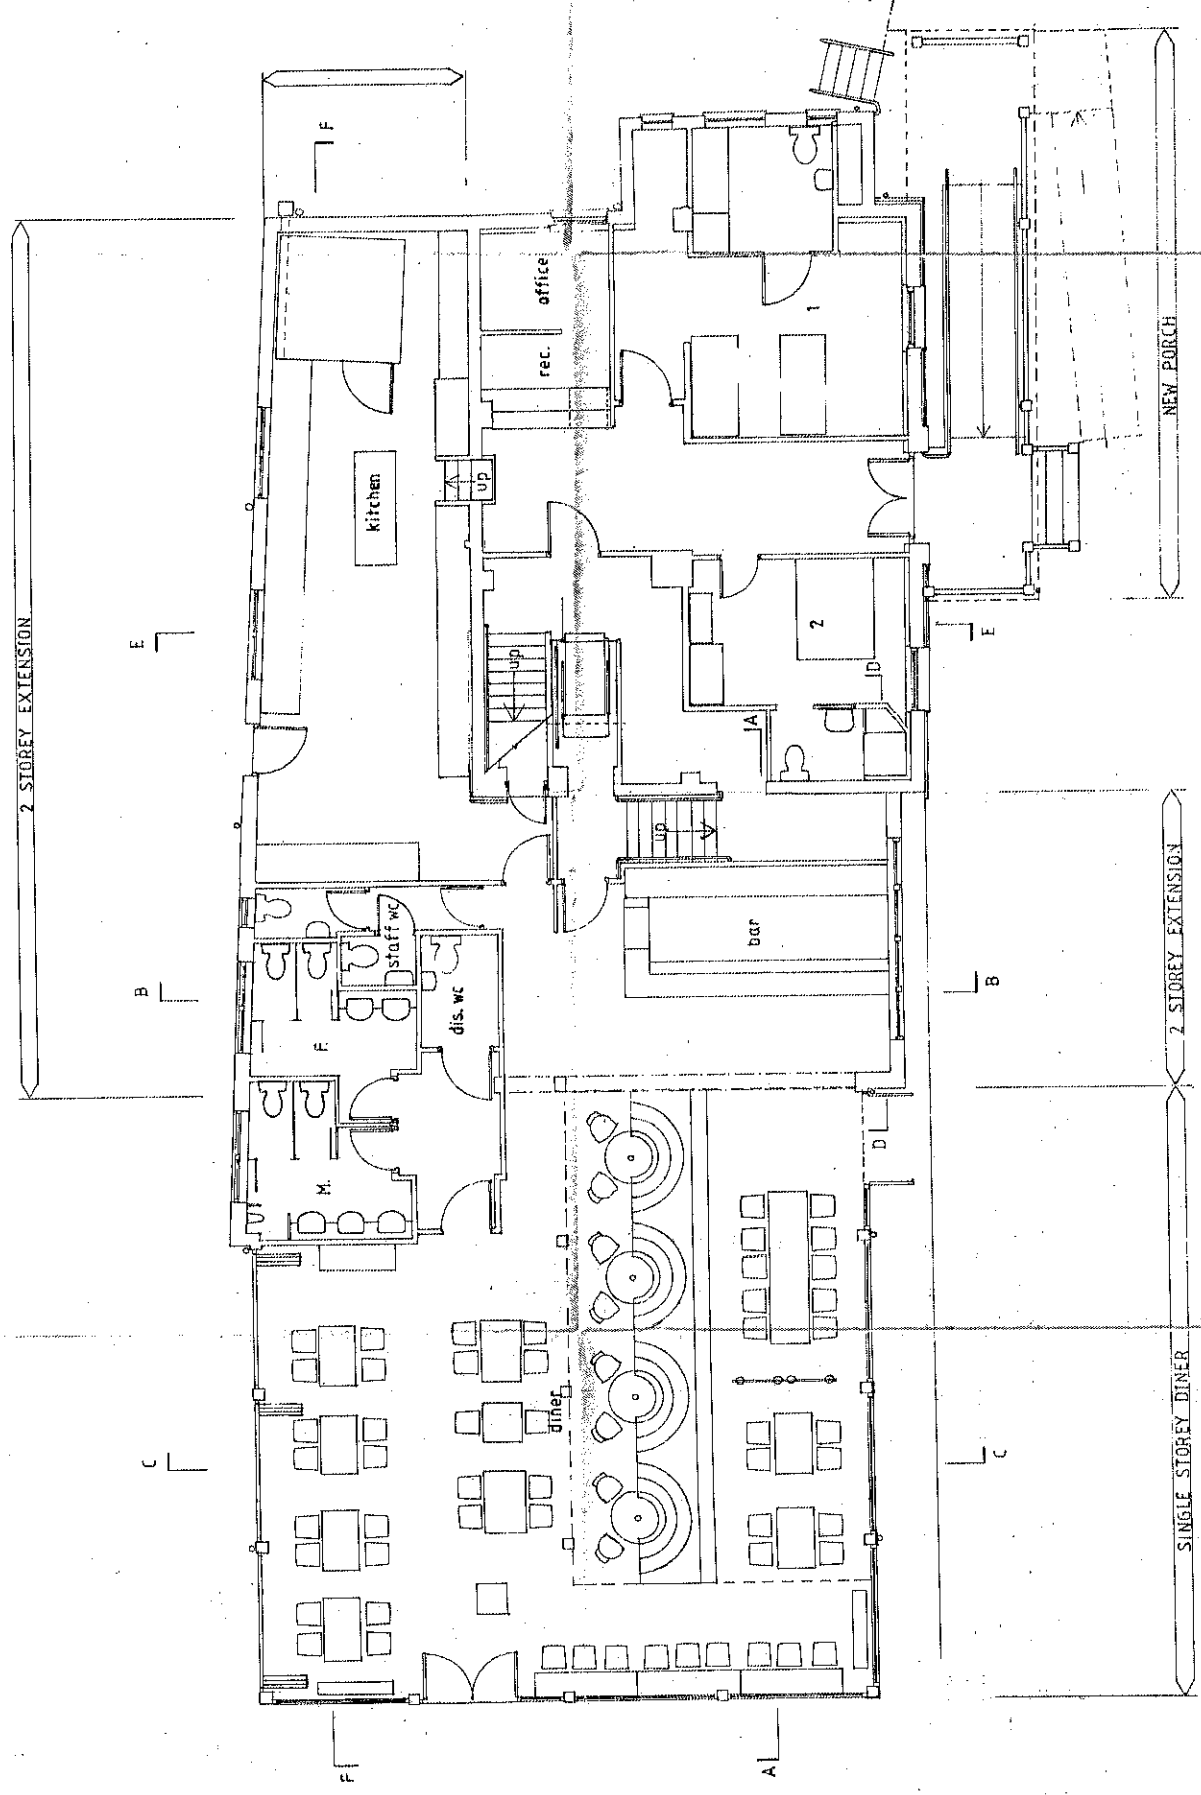

AN ARCHITECTURAL PLAN IS TO BE CONSIDERED AS A PRELIMINARY DESIGN AND NOT A CONTRACT DOCUMENT. THE ARCHITECT ASSUMES NO LIABILITY FOR THE ACCURACY OF THE INFORMATION CONTAINED HEREIN. THE CLIENT IS ADVISED THAT THE ARCHITECT IS NOT A LICENSED PROFESSIONAL ENGINEER AND DOES NOT PROVIDE ENGINEERING SERVICES. THE ARCHITECT'S LIABILITY IS LIMITED TO THE DESIGN SERVICES PROVIDED.

NOTES

anthony hayward
ARCHITECT

PRISONER HOUSE (GROSSY OWN) 347 SPA
E. STATE STREET, STATION ROAD, GROVE

Client: HILSDON
Project: NEW HOTEL AND DINER
347 SPA, STATION ROAD,
GROVE

Drawn By: PROPOSED 1ST FLOOR PLAN
Scale: 1/50
Date: 11/8/15
JAN 14

