


This drawing is the copyright of West Waddy ADP and may not be copied or reproduced without written permission. The Copyright Order 1990 provides for the Planning Authority to copy and distribute drawings for public inspection in relation to a Planning Application only if those copies are marked in the following manner:
 "This copy has been made with the authority of West Waddy ADP pursuant to Section 47 of the Copyright Designs and Patents Act 1988 and for the purposes only of public inspection. This copy must not be copied without the prior written permission of the Copyright owner."
 Do not scale from drawings unless for planning purposes only. Use figured dimensions at all other times. In case of doubt contact West Waddy ADP.
 Dimensions to be checked on site before work commences and any discrepancies reported to the Architect.
 The accuracy of this drawing may be reliant upon survey information provided by third parties. No liability will be accepted by West Waddy ADP for errors in or arising from such third party survey information.

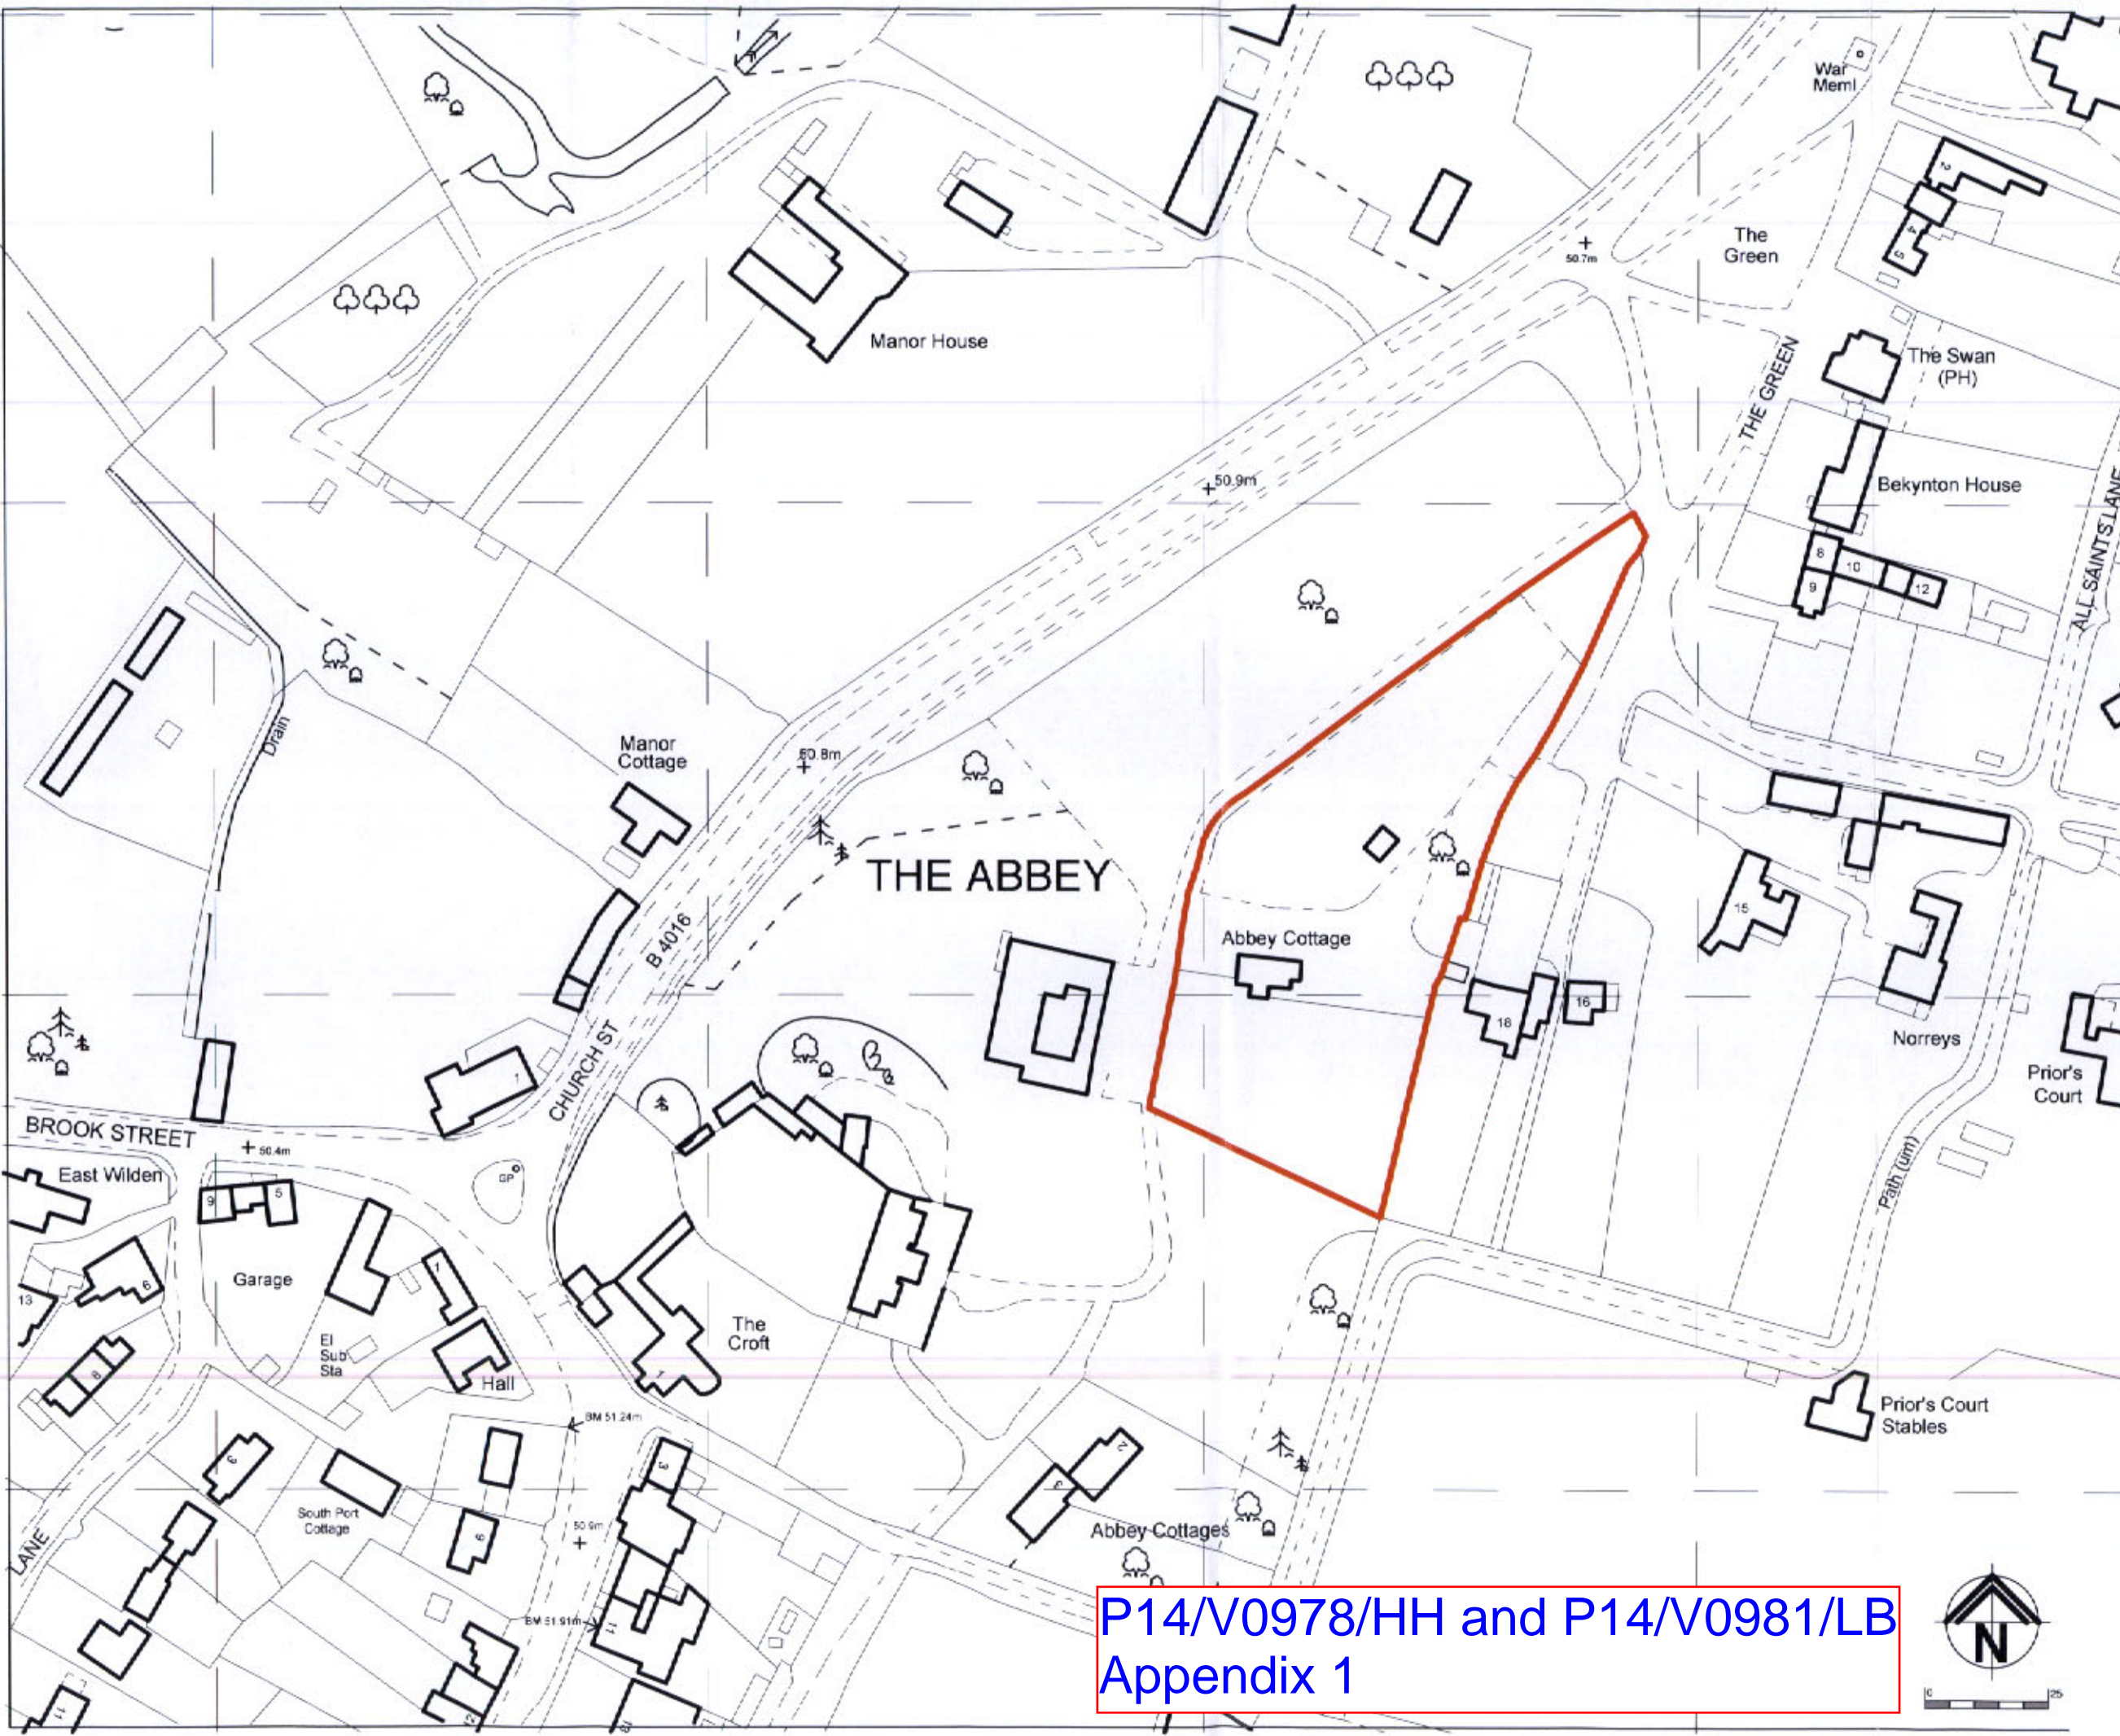

| PLANNING | | | |
|-----------|-----------|----------|---------|
| Rev. Date | Revisions | Initials | Checked |
| | | | |
| | | | |
| | | | |

**Extension and Alteration to
1 Abbey Cottages
for
MR AND MRS RUSSELL**
 SITE LOCATION PLAN

The Malthouse
 60 East St. Heale Street
 Abingdon, Oxfordshire, OX14 5EB
 Tel: (01235) 523139
 Fax: (01235) 521962
 e-mail: enquiries@westwaddy-adp.co.uk
 ARCHITECTS AND TOWN PLANNERS

westwaddy ADP
 Date: April 2014
 Scale: 1:1250@A3
 Drawn: JG checked: SJS

| | | |
|-----|---------|------|
| Job | Dwg No. | Rev. |
| 258 | L01 | |

Doc. Ref: QF 35-9

P14/V0978/HH and P14/V0981/LB
 Appendix 1




Elevation One




50.00 Metres A.O.D.

Elevation Two

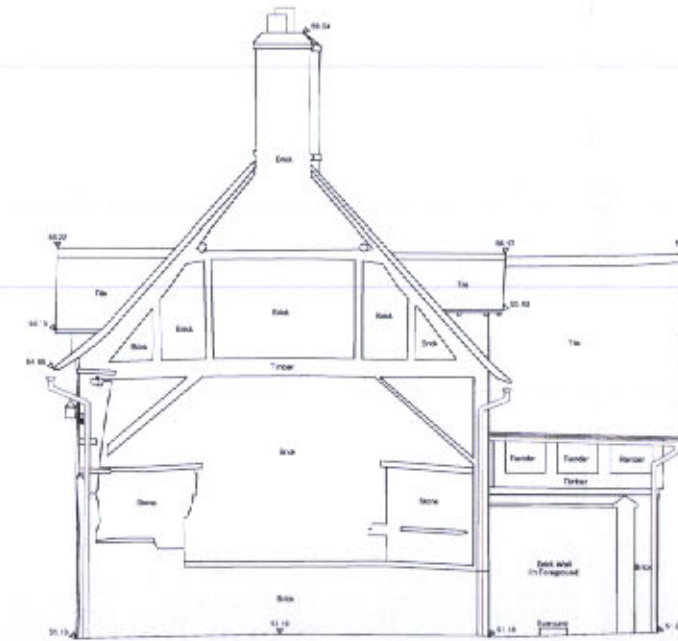

50.00 Metres A.O.D.

- NOTES
- 1 LEVELS ARE RELATED TO ORDNANCE SURVEY BY GPS OBSERVATION
 - 2 SURVEY HAS BEEN CARRIED OUT TO AN ACCURACY COMMENSURATE WITH A 1:50 SCALE DRAWING

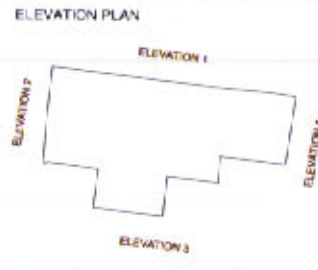

P14/V0978/HH and P14/V0981/LB Appendix 2

Elevation Three



50.00 Metres A.O.D.

Elevation Four



50.00 Metres A.O.D.

| NO | DATE | DETAILS |
|----|------|---------|
| | | |
| | | |
| | | |

REVISIONS

74 WATCHET LANE
HOLMER GREEN
HIGH WYCOMBE
BUCKINGHAMSHIRE
HP15 6JG

Tel: 01494 718453
Fax: 01494 717576
e-mail: enquiry@kndsveys.com

CLIENT
MR & MRS RUSSELL
1 ABBEY COTTAGES
THE GREEN
SUTTON COURTENAY
OXON
OX14 4AF

JOB TITLE
1 ABBEY COTTAGES
THE GREEN
SUTTON COURTENAY
OXON
OX14 4AF

DRAWING TITLE
ELEVATIONS



| | | |
|-------------------------|-----------------------|---------------------|
| DRAWING No. ACE 14 E | DRAWN BY MLP / NJG | DATE 08 JAN 2014 |
| SURVEYED BY MJF | SCALE 1:50 | |

This drawing is the copyright of West Waddy ADP and may not be copied or reproduced without written permission. The Copyright Order 1990 provided for the Planning Authority to copy and distribute drawings for public inspection in relation to a Planning Application only if those copies are made in the following manner:

This copy has been made with the authority of West Waddy ADP pursuant to Section 47 of the Copyright Designs and Patents Act 1988 and for the purposes only of public inspection. This copy must not be copied without the prior written permission of the Copyright owner.


Do not scale from drawings unless for planning purposes only. Use figured dimensions at all other times. In case of doubt contact West WaddyADP.

Dimensions to be checked on site before work commences and any discrepancies reported to the Architect.

The accuracy of this drawing may be reliant upon survey information provided by third parties. No liability will be accepted by WestWaddyADP for errors in or arising from such third party survey information.




SOUTH ELEVATION

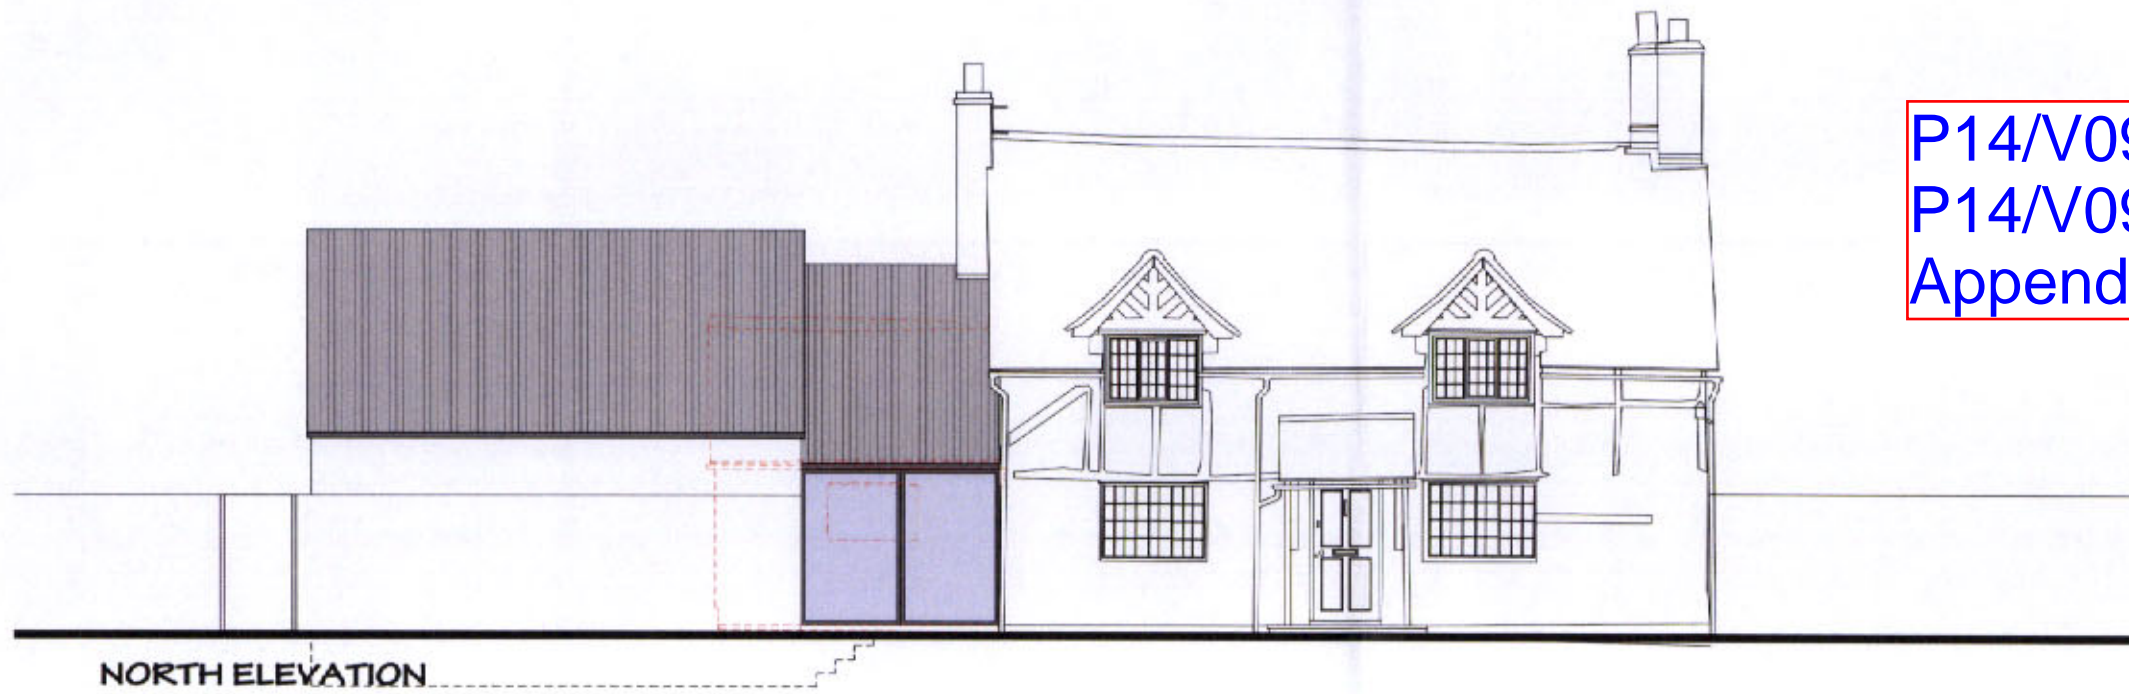


NORTH ELEVATION

P14/V0978/HH and
P14/V0981/LB
Appendix 2

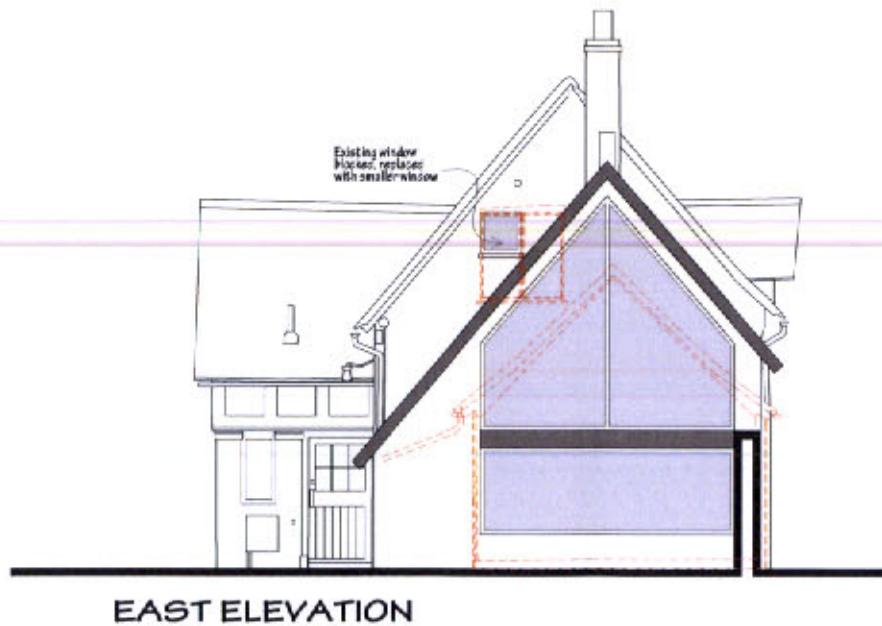

EAST ELEVATION

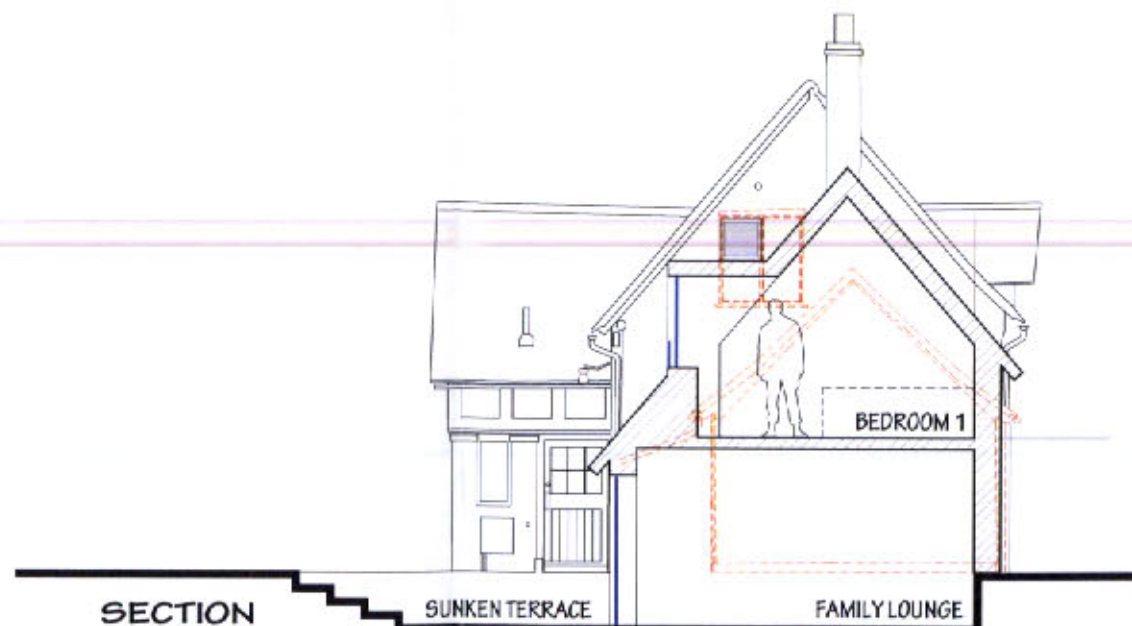

SECTION

SUNKEN TERRACE

FAMILY LOUNGE

BEDROOM 1



PLANNING

| Rev | Date | Revisions | Initials | Checked |
|-----|------|-----------|----------|---------|
| | | | | |
| | | | | |
| | | | | |
| | | | | |
| | | | | |
| | | | | |
| | | | | |
| | | | | |
| | | | | |

**Extension and Alteration to
1 Abbey Cottages
for
MR AND MRS RUSSELL**


PROPOSED ELEVATIONS

The Malthouse
60 East St, Hixon Street
Abingdon, Oxfordshire, OX14 5EB
Tel: (01235) 623139
Fax: (01235) 521552
e-mail: enquiries@westwaddy-adp.co.uk
ARCHITECTS AND TOWN PLANNERS


westwaddyADP

Date: April 2014
Scale: 1:100@A3
Drawn: JG checked SJS

| | | |
|-----|--------|-----|
| Job | Dwg No | Rev |
| 258 | P03 | |

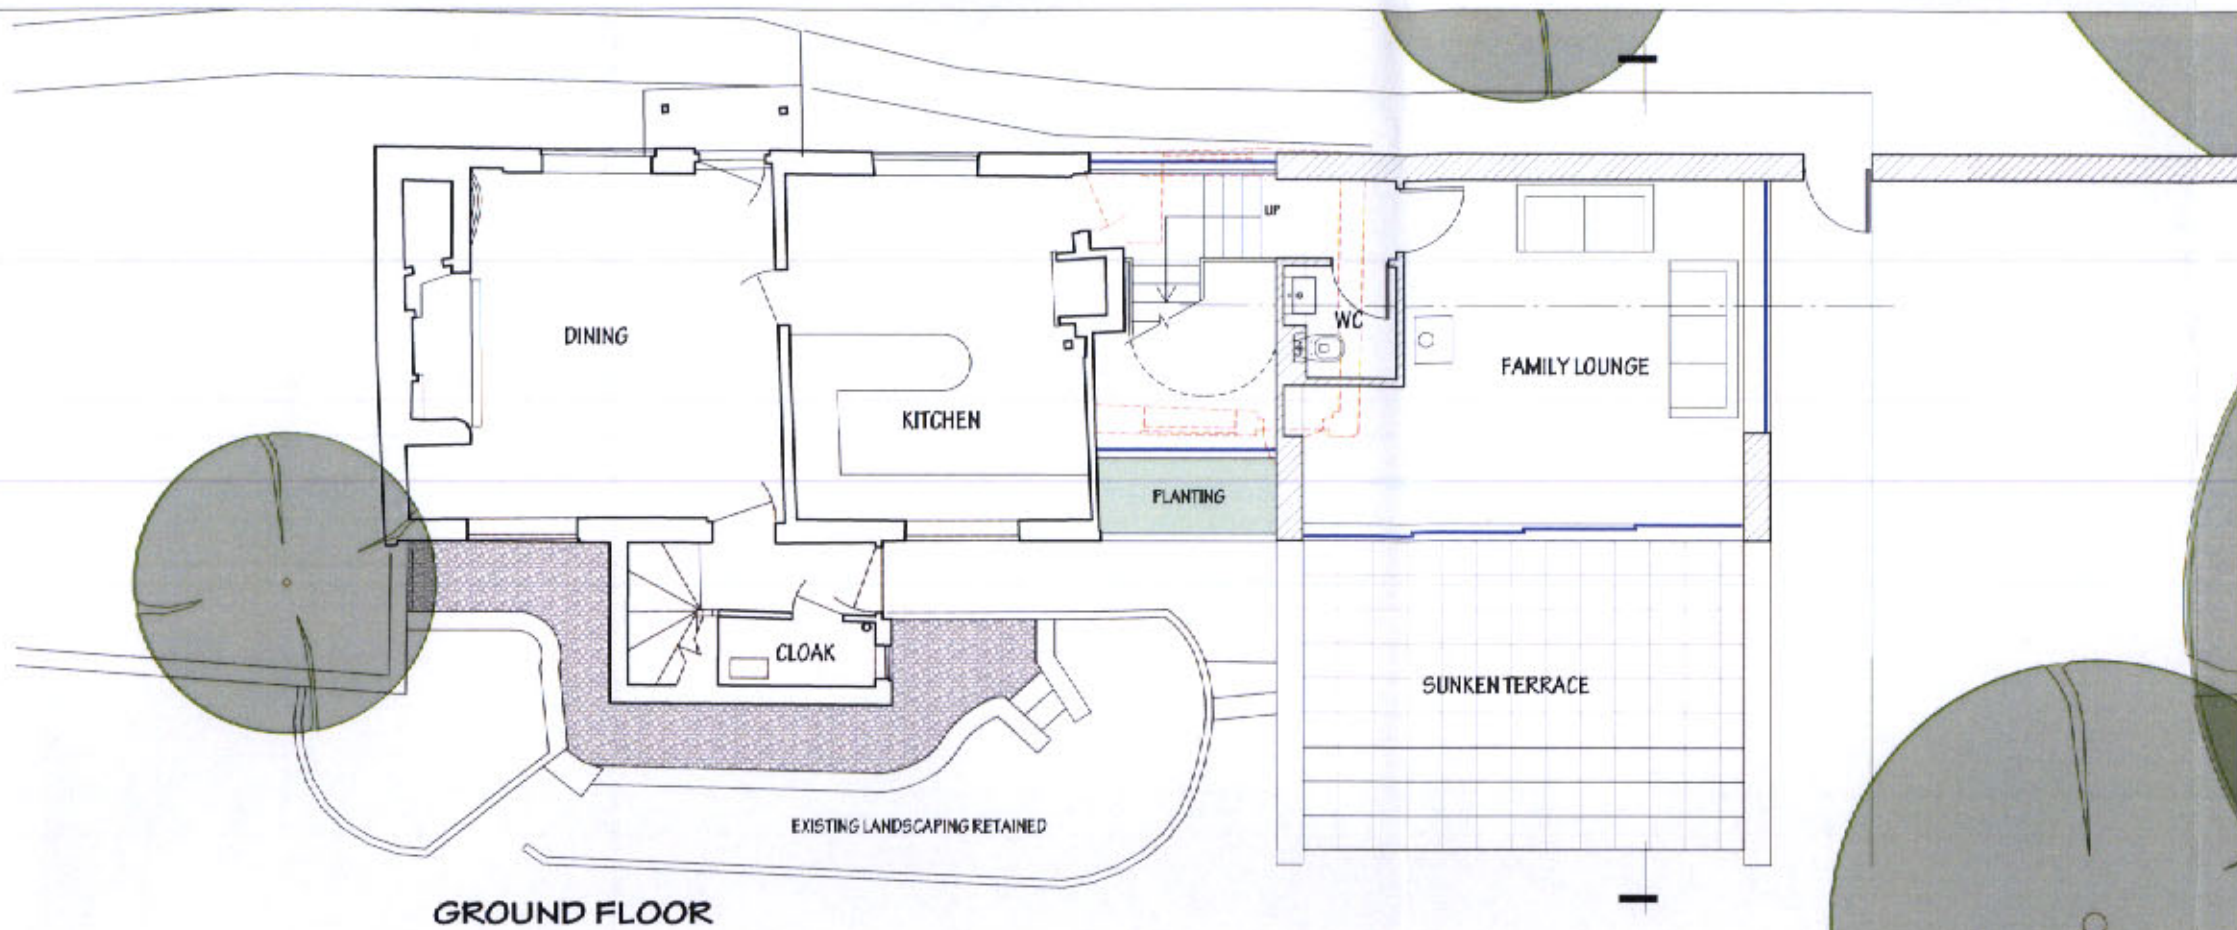

GROUND FLOOR

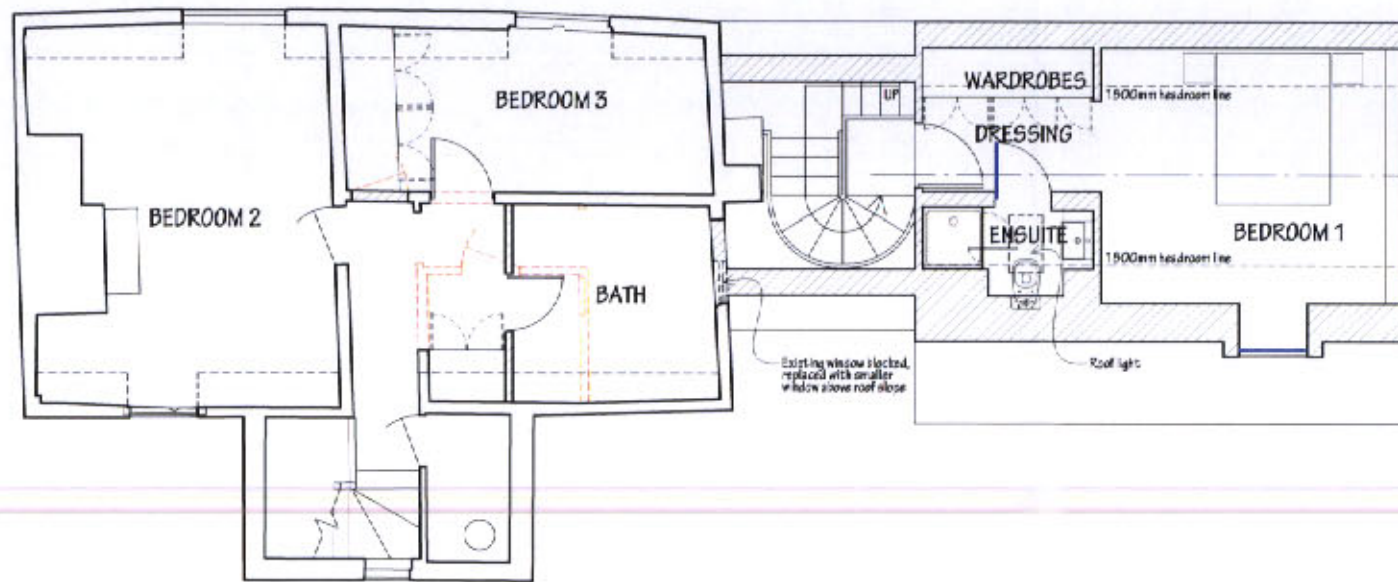

FIRST FLOOR

This drawing is the copyright of West Waddy ADP and may not be copied or reproduced without written permission. The Copyright Order 1990 provides for the Planning Authority to copy and distribute drawings for public inspection in relation to a Planning Application only if those copies are marked in the following manner:
 "This copy has been made with the authority of West Waddy ADP pursuant to Section 47 of the Copyright Designs and Patents Act 1988 and for the purposes only of public inspection. This copy must not be copied without the prior written permission of the Copyright owner."
 Do not scale from drawings unless for planning purposes only. Use figured dimensions at all other times. In case of doubt contact West Waddy ADP.
 Dimensions to be checked on site before work commences and any discrepancies reported to the Architect.
 The accuracy of this drawing may be reliant upon survey information provided by third parties. No liability will be accepted by WestWaddy ADP for errors in or arising from such third party survey information.

PLANNING

| Rev | Date | Revisions | Initials | Checked |
|-----|------|-----------|----------|---------|
| | | | | |

Extension and Alteration to
 1 Abbey Cottages
 for
 MR AND MRS RUSSELL

PROPOSED FLOOR PLANS

The Millhouse
 80 East St. Helen Street
 Abingdon, Oxfordshire, OX14 5EB
 Tel (01235) 523139
 Fax (01235) 521662
 e-mail: enquiries@westwaddy-adjp.co.uk
 ARCHITECTS AND TOWN PLANNERS

westwaddyADP

Date April 2014
 Scale 1:100@A3
 Drawn JG checked SJS

| Job | Dwg No | Rev |
|-----|--------|-----|
| 258 | P02 | |

P14/V0978/HH and
 P14/V0981/LB
 Appendix 2

PROPOSED FLOOR PLANS



This drawing is the copyright of West Waddy ADP and may not be copied or reproduced without written permission. The Copyright Order 1980 provides for the Planning Authority to copy and distribute drawings for public inspection in relation to a Planning Application only if those copies are marked in the following manner:

"This copy has been made with the authority of West Waddy ADP pursuant to Section 47 of the Copyright Designs and Patents Act 1988 and for the purposes only of public inspection. This copy must not be copied without the prior written permission of the Copyright owner."

Do not scale from drawings unless for planning purposes only. Use figured dimensions at all other times. In case of doubt contact West Waddy ADP.

Dimensions to be checked on site before work commences and any discrepancies reported to the Architect.


The accuracy of this drawing may be reliant upon survey information provided by third parties. No liability will be accepted by West Waddy ADP for errors in or arising from such third party survey information.

PLANNING


| Rev | Date | Revisions | Initials | checked |
|-----|------|-----------|----------|---------|
| | | | | |
| | | | | |
| | | | | |
| | | | | |




ELEVATION

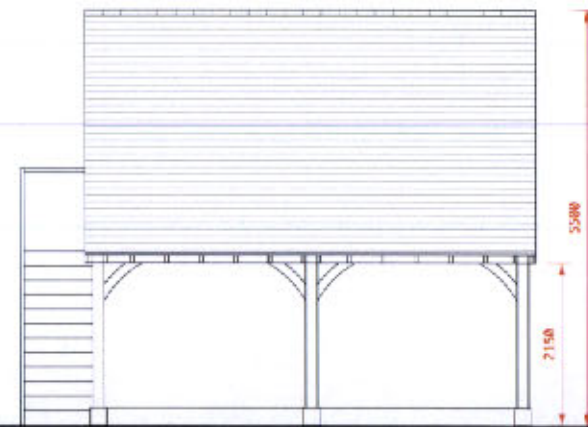


ELEVATION

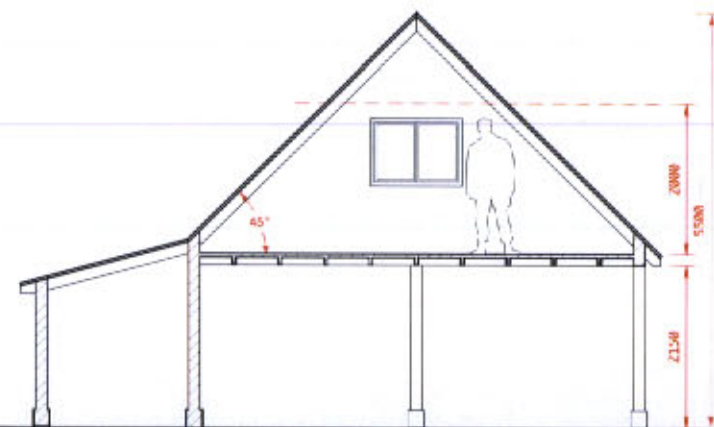


SECTION

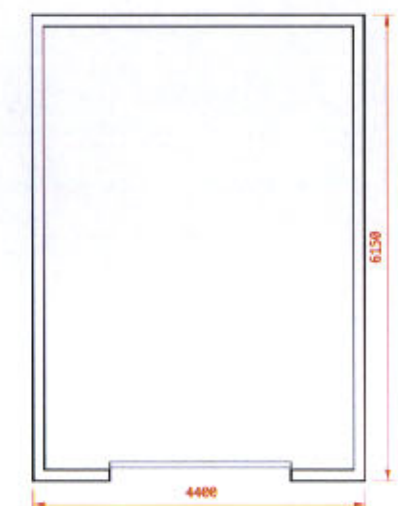

PLAN

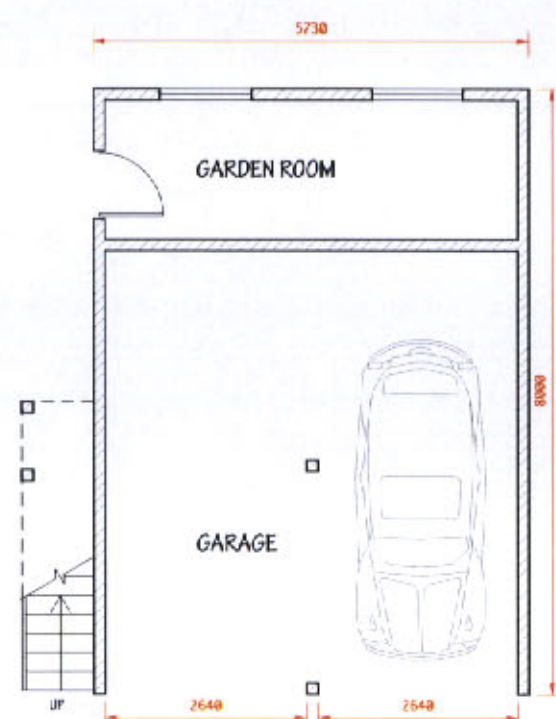

PLAN (GF)

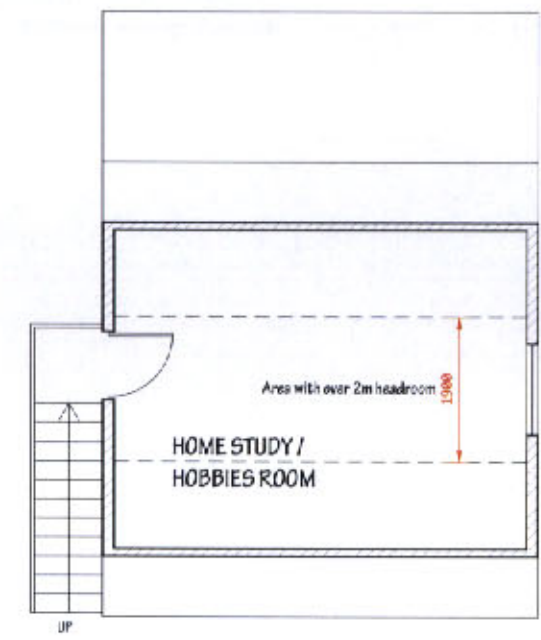

PLAN (1F)

EXISTING ↔ PROPOSED

**P14/V0978/HH and
P14/V0981/LB
Appendix 2**

EXISTING AND PROPOSED GARAGE



**Extension and Alteration to
1 Abbey Cottages
for
MR AND MRS RUSSELL
PROPOSED REPLACEMENT
GARAGE**

The Millhouse
60 East St. Helen Street
Abingdon, Oxfordshire, OX14 5EB
Tel (01235) 623139
Fax (01235) 521562
e-mail: enquiries@westwaddy-adp.co.uk
ARCHITECTS AND TOWN PLANNERS

westwaddyADP

Date April 2014
Scale 1:100@A3
Drawn JG checked SJS

| | | |
|-------------------|-----------------------|-----|
| Job 258 | Dwg No. P04 | Rev |
|-------------------|-----------------------|-----|

This drawing is the copyright of West Waddy ADP and may not be copied or reproduced without written permission. The Copyright Order 1990 provides for the Planning Authority to copy and distribute drawings for public inspection in relation to a Planning Application only if those copies are marked in the following manner:

"This copy has been made with the authority of West Waddy ADP pursuant to Section 47 of the Copyright Designs and Patents Act 1988 and for the purposes only of public inspection. This copy must not be copied without the prior written permission of the Copyright owner."

Do not scale from drawings unless for planning purposes only. Use figured dimensions at all other times. In case of doubt contact West Waddy ADP.

Dimensions to be checked on site before work commences and any discrepancies reported to the Architect.

The accuracy of this drawing may be reliant upon survey information provided by third parties. No liability will be accepted by West Waddy ADP for errors in or arising from such third party survey information.

PLANNING

| Rev | Date | Revisions | Initials | Checked |
|-----|------|-----------|----------|---------|
| | | | | |

**Extension and Alteration to
1 Abbey Cottages
for
MR AND MRS RUSSELL**

SITE PLAN

The Millhouse
60 East St. Helen Street
Abingdon, Oxfordshire, OX14 5EB
Tel (01235) 523139
Fax (01235) 521662
enquiries@westwaddy-adp.co.uk
ARCHITECTS AND TOWN PLANNERS


westwaddyADP

Date April 2014

Scale 1:200@A1, 1:400@A3

Drawn JG checked SJS

| | | |
|-----|---------|------|
| Job | Dwg No. | Rev. |
| 258 | P01 | |

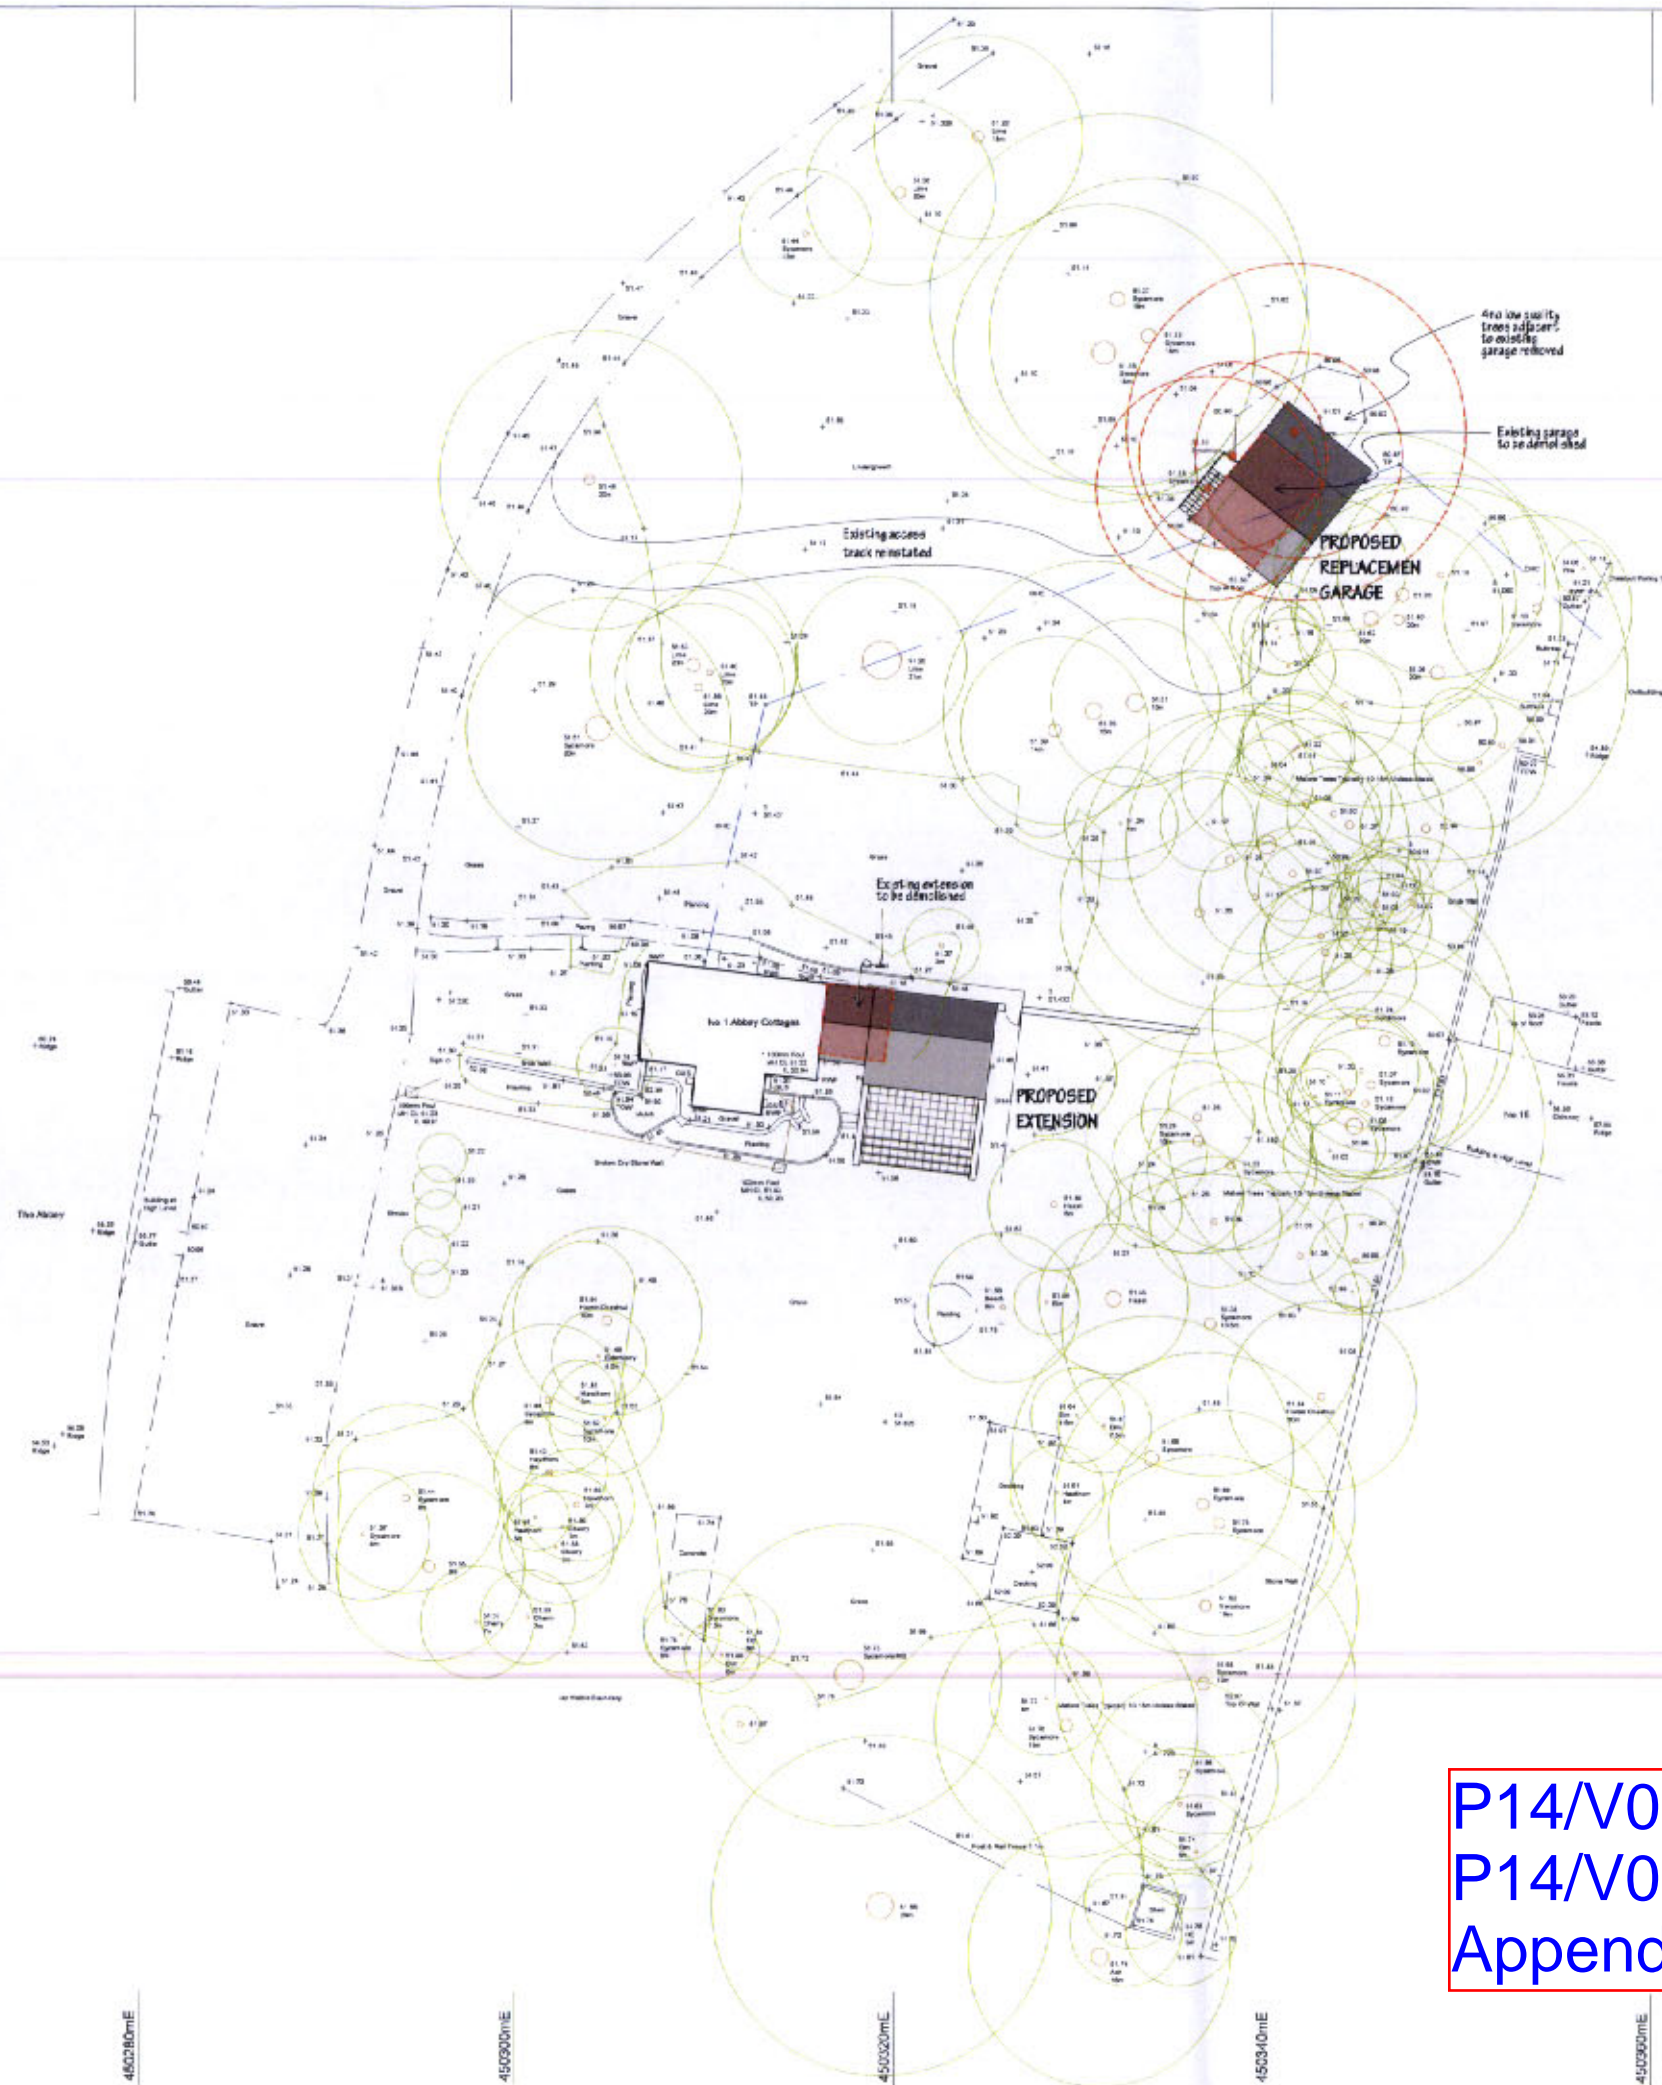

**P14/V0978/HH and
P14/V0981/LB
Appendix 2**



SITE PLAN

194040mN

194020mN

194000mN

193980mN

193960mN

450280mE

450000mE

450020mE

450340mE

450090mE

450380mE