


FRONT ELEVATION

SIDE ELEVATION

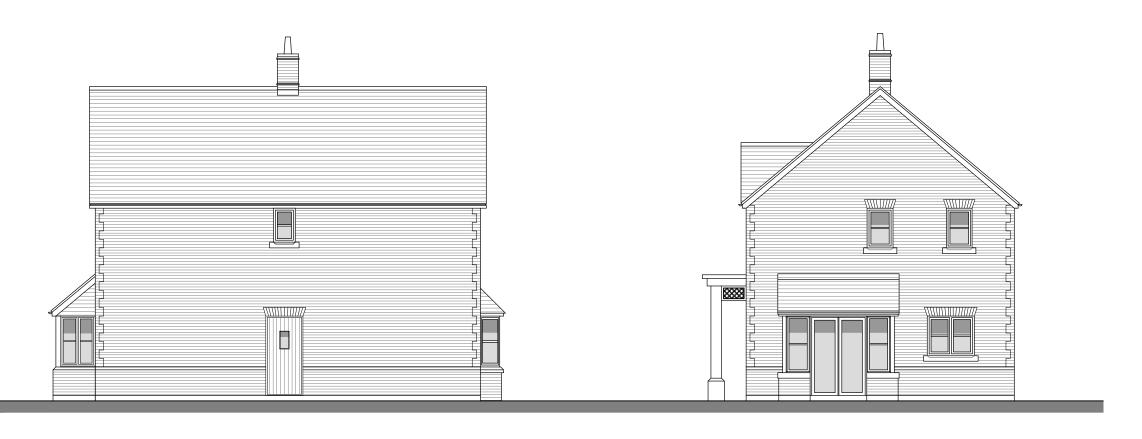

REAR ELEVATION SIDE ELEVATION

15

10

COPYRIGHT RESERVED

THIS DRAWING IS THE PROPERTY OF BHP HARWOOD

ARCHITECTS AND MAY NOT BE COPIED, REPRODUCED LENT OR
DISCLOSED WITHOUT THEIR EXPRESS PERMISSION IN WRITING.

REVISIONS



Client:

Linden Homes

Job:

Sutton Road Milton

Drawing Title:

Plots 1,4 and 11 Elevations

Scale: 1:100 @A3

Date: July 2014

Drawn By Checked SRJ

Revision:

Drawing No:

2716.302

PLANNING

The White Barn, Manor Farm, Manor Road Wantage, Oxfordshire, OX12 8NE T: 01235 765322 F: 01235 765373

The Mansion House, Hartham Park, Corsham, Wiltshire, SN13 0RP T: 01249 700407 F: 01249 470077

info@bhpharwood.co.uk - www.bhpharwood.co.uk





Drawn By Checked SRJ

Revision:

JKJ

BHP HARWOOD

ARCHITECTS




Plot 3/16. Plot 2/17 handed

SIDE ELEVATION

Plot 3/16

15

REAR ELEVATION

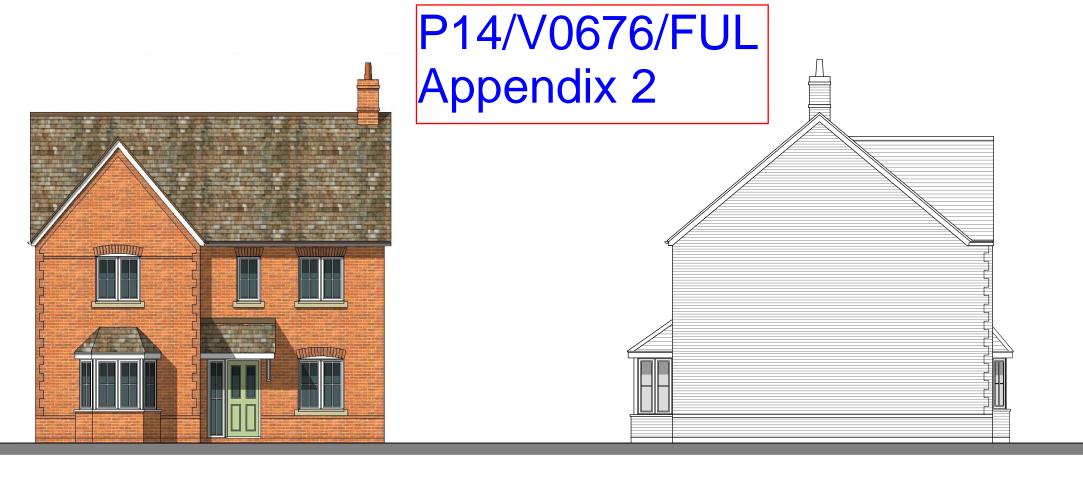

FRONT ELEVATION



SIDE ELEVATION



REAR ELEVATION

15

SIDE ELEVATION

COPYRIGHT RESERVED

THIS DRAWING IS THE PROPERTY OF BHP HARWOOD

ARCHITECTS AND MAY NOT BE COPIED, REPRODUCED LENT OR

DISCLOSED WITHOUT THEIR EXPRESS PERMISSION IN WRITING.

REVISIONS



Client:

Linden Homes

Job:

Sutton Road Milton

Drawing Title:

Plots 9, 18 & 19 **Plans**

Scale: 1:100 @A3

Date: July 2014

Drawn By Checked SRJ

Revision:

Drawing No:

2716.315

PLANNING

The White Barn, Manor Farm, Manor Road Wantage, Oxfordshire, OX12 8NE T: 01235 765322 F: 01235 765373

The Mansion House, Hartham Park, Corsham, Wiltshire, SN13 0RP T: 01249 700407 F: 01249 470077

info@bhpharwood.co.uk - www.bhpharwood.co.uk





Plot 23 Plot 24 Plot 25

FRONT ELEVATION



REAR ELEVATION

n 1 2 3 4 5 10 15

NOTES

DIMENSIONS ARE NOT TO BE SCALED FROM TH

ALL DIMENSIONS ARE TO BE CHECKED AGAINST ACTUAL

COPYRIGHT RESERVED

THIS DRAWING IS THE PROPERTY OF BHP HARWOOD

ARCHITECTS AND MAY NOT BE COPIED, REPRODUCED LENT OR

DISCLOSED WITHOUT THEIR EXPRESS PERMISSION IN WRITING.

REVISION

Rev. Date Description

Client:

Linden Homes

Job:

Sutton Road Milton

Drawing Title:

Plots 22-25 Elevations

Scale:

1:100 @A3

Date: July 2014

Drawn By Checked JKJ SRJ

Drawing No:

Revision:

2716.321

PLANNING

The White Barn, Manor Farm, Manor Road Wantage, Oxfordshire, OX12 8NE T: 01235 765322 F: 01235 765373

The Mansion House, Hartham Park, Corsham, Wiltshire, SN13 0RP T: 01249 700407 F: 01249 470077

info@bhpharwood.co.uk - www.bhpharwood.co.uk





COPYRIGHT RESERVED
THIS DRAWING IS THE PROPERTY OF BHP HARWOOD
ARCHITECTS AND MAY NOT BE COPIED, REPRODUCED LENT OR
DISCLOSED WITHOUT THEIR EXPRESS PERMISSION IN WRITING.

REVISIONS



Client:

Linden Homes

Job:

Sutton Road Milton

Drawing Title:

Plots 30-31 Elevations

Scale: 1:100 @A3

Date: July 2014

Drawn By Checked SRJ

Revision:

2716.330

PLANNING

The White Barn, Manor Farm, Manor Road Wantage, Oxfordshire, OX12 8NE T: 01235 765322 F: 01235 765373

The Mansion House, Hartham Park, Corsham, Wiltshire, SN13 0RP T: 01249 700407 F: 01249 470077

info@bhpharwood.co.uk - www.bhpharwood.co.ul



