

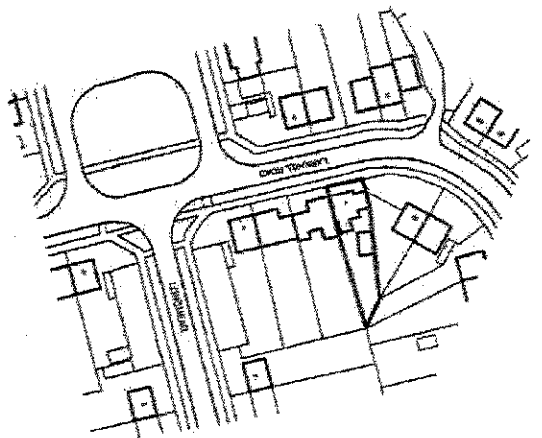
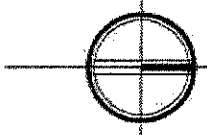
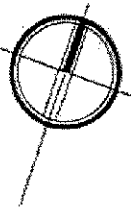
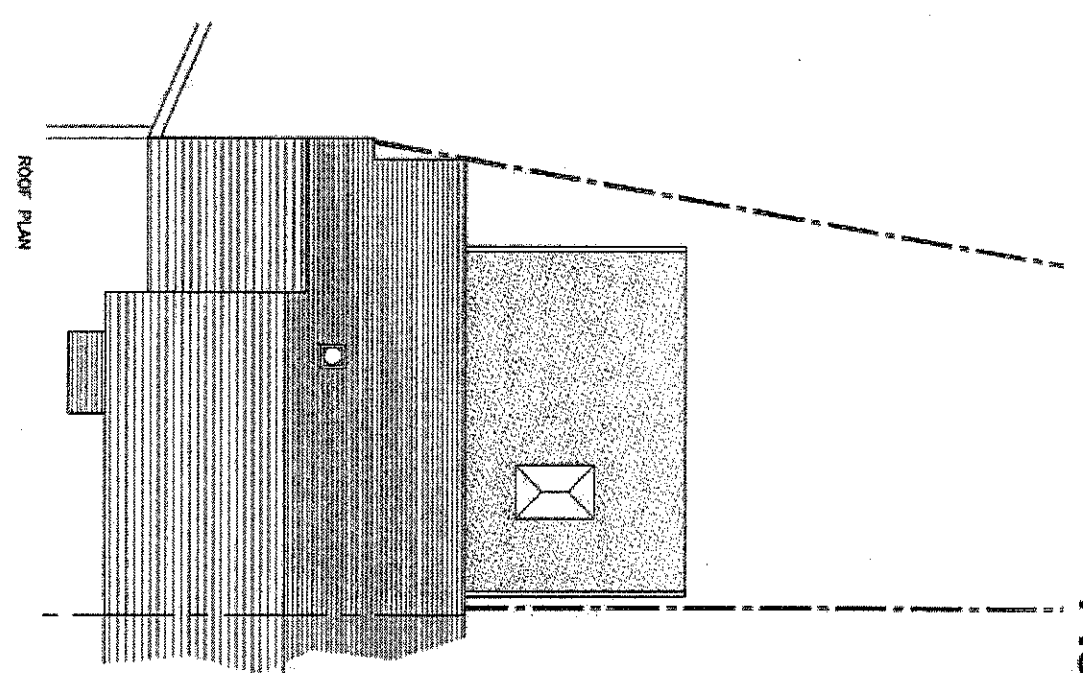


GARAGE, CARPORT & CONSERVATORY TO BE DEMOLISHED

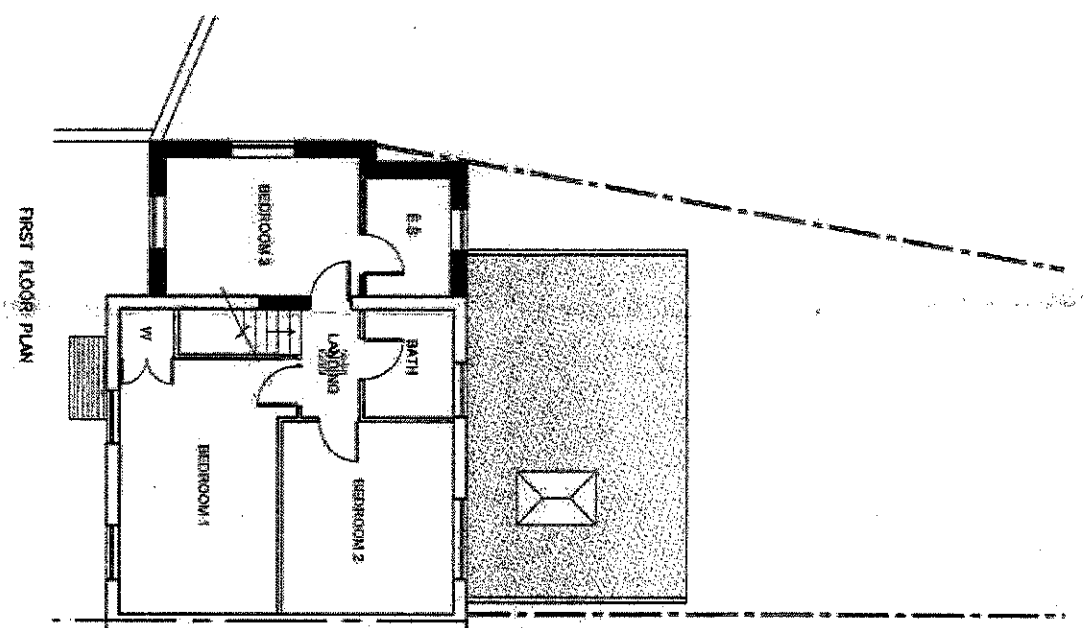

<p>PROJECT TITLE: 1 LARKHILL ROAD, ABINGDON, OXON OX14 1BN</p>	
<p>DRAWING TITLE: SITE LOCATION & BLOCK PLANS</p>	
<p>CLIENT: MR R COOMBER</p>	
<p>drawn: AUGUST 2014</p>	<p>scale: 1:250, 500</p>
<p>date: AUGUST 2014</p>	<p>dwg no: 9134/SLO1</p>
<p>tel: 01235 919000 e: info@bournep.co.uk w: www.bournep.co.uk</p>	


A3

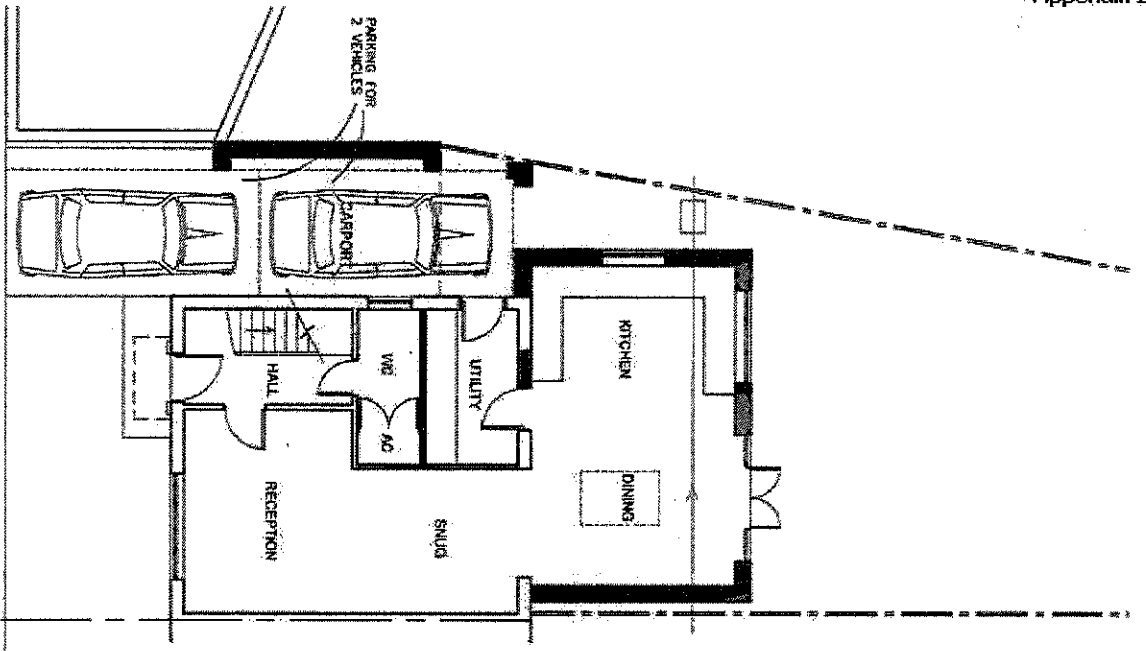


PROJECT TITLE	1 LARKHILL ROAD, ABINGDON, OXON		
DRAWING TITLE	OX14 1BN PROPOSED PLANS		
CLIENT	MR R COOMER		
drawn	AUGUST 2014	scale	100
date		drawing no.	9138/PL03

bourne
architectural design services


tel: 07820999000 e: info@bourne7.co.uk w: www.bourne7.co.uk

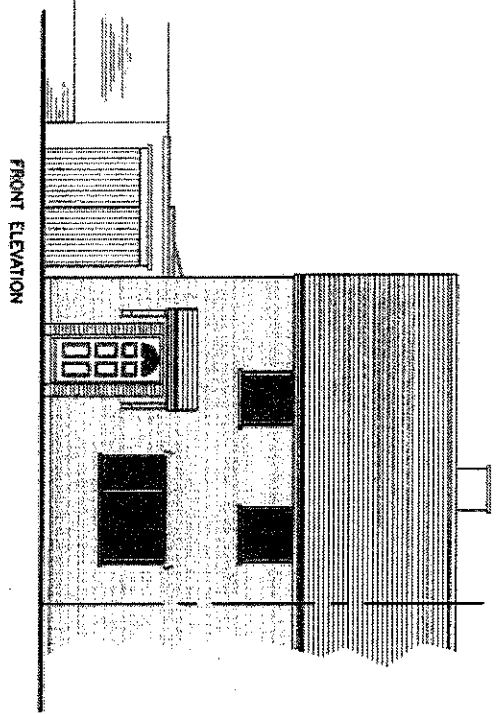


FRONT ELEVATION

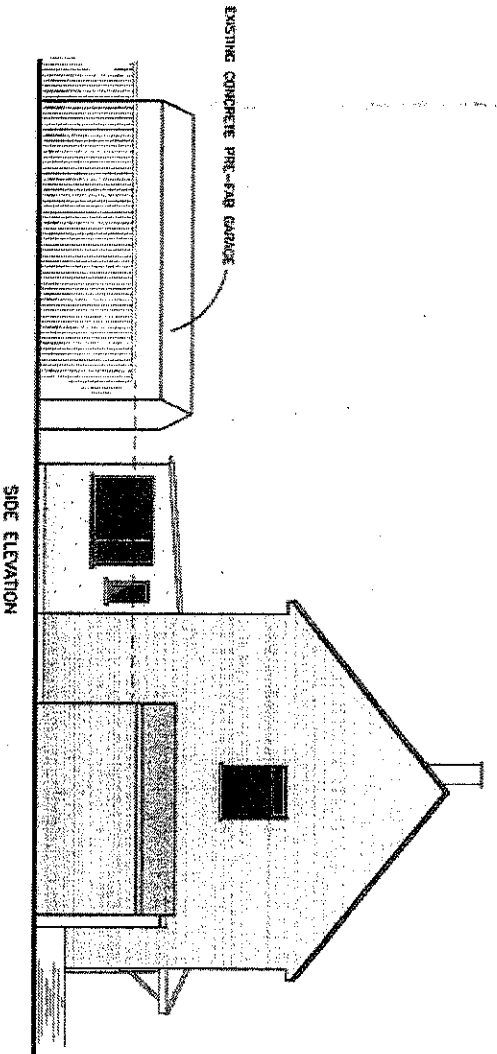

SIDE ELEVATION

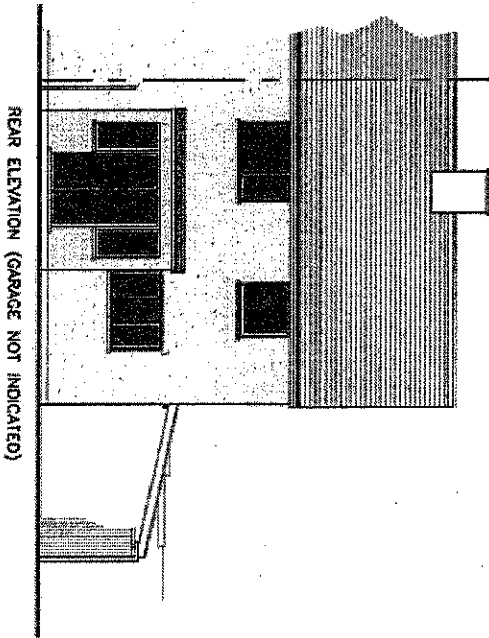


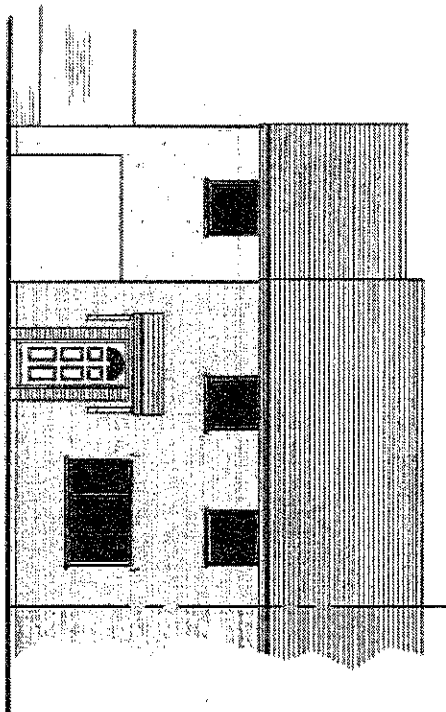
REAR ELEVATION (GARAGE NOT INDICATED)

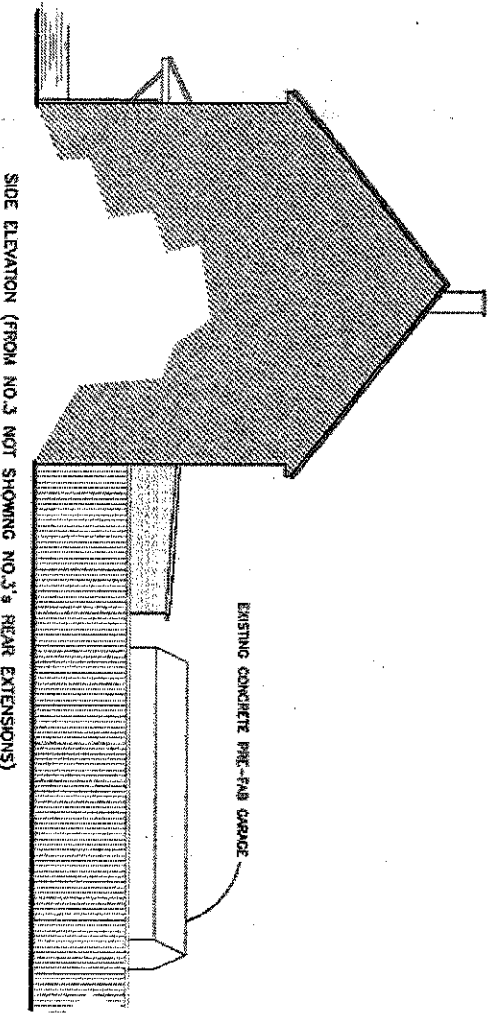


SIDE ELEVATION (FROM NO.3, NOT SHOWING NO.3'S REAR EXTENSIONS)



PROJECT TITLE		1 LARKHILL ROAD, ABINGDON, OXON	
DRAWING TITLE		EXISTING ELEVATIONS	
CLIENT		MR R COOPER	
drawn	scale	100	
date	drawing no.	9138/PL02	
AUGUST 2014			
			
TEL: 07870599020 EMAIL: info@bourne7.co.uk WWW: WWW.BOURNE7.CO.UK			




FRONT ELEVATION

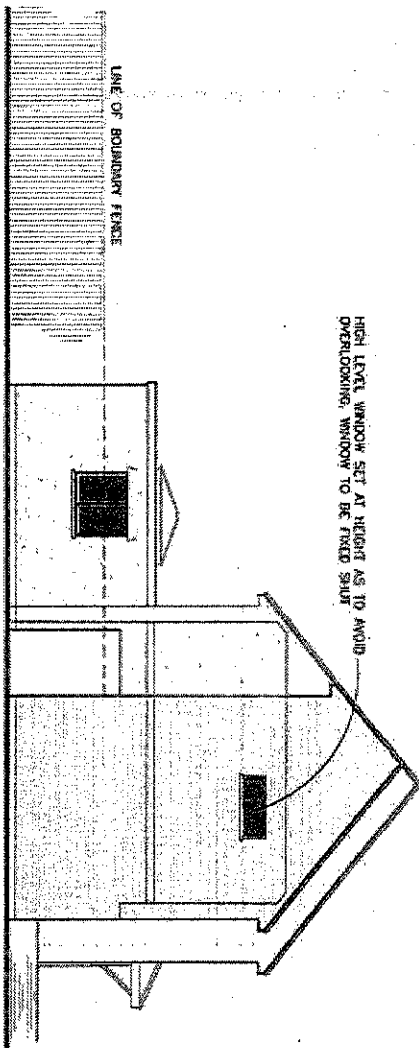


SIDE ELEVATION (& INDICATIVE SECTION)

HIGH LEVEL WINDOW SET AT HEIGHT AS TO AVOID OVERLOOKING, WINDOW TO BE FIXED SHUT

LINE OF BOUNDARY FENCE

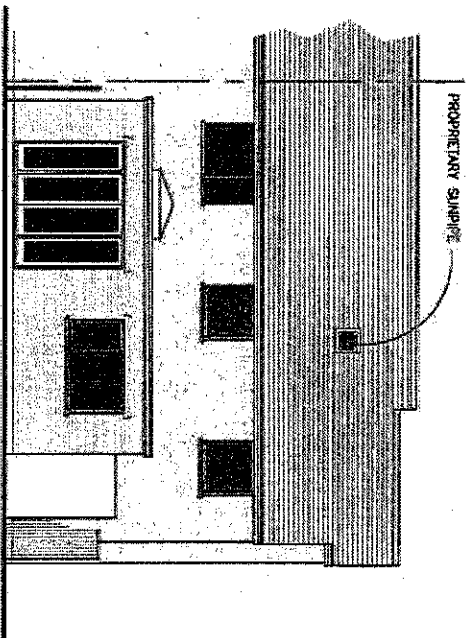

REAR ELEVATION

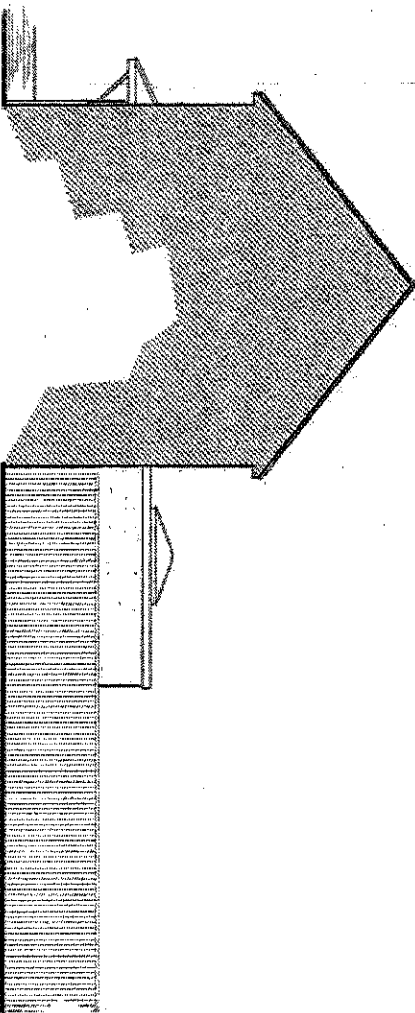

SIDE ELEVATION (FROM NO.3, NOT SHOWING NO.3'S REAR EXTENSIONS)




PROJECT TITLE	1 LARKHILL ROAD, ABINGDON, OXON		
DRAWING TITLE	OX14 1BN PROPOSED ELEVATIONS WITH INDICATIVE SECTION		
CLIENT	MR R COOMBER		
drawn	scale	drawing no.	100
date			5138/PL04
AUGUST 2014			

bourne
architectural design services


TEL: 01235 790900 • INFO@BOURNEARCH.CO.UK • WWW.BOURNEARCH.CO.UK




GROUND FLOOR PLAN

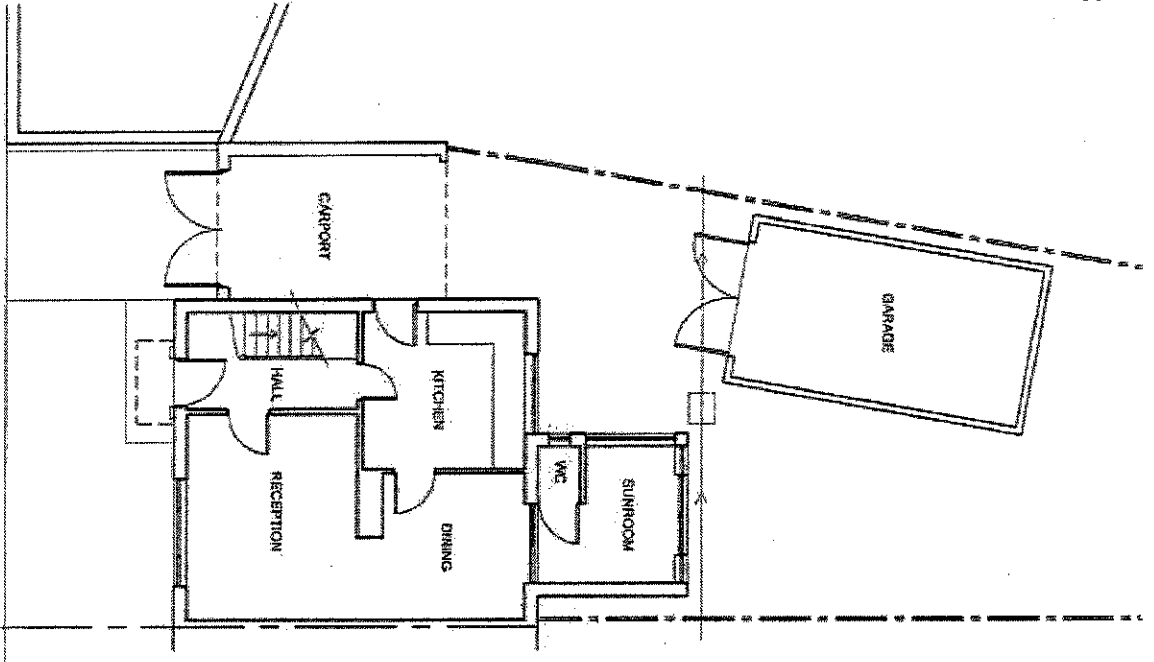

FIRST FLOOR PLAN

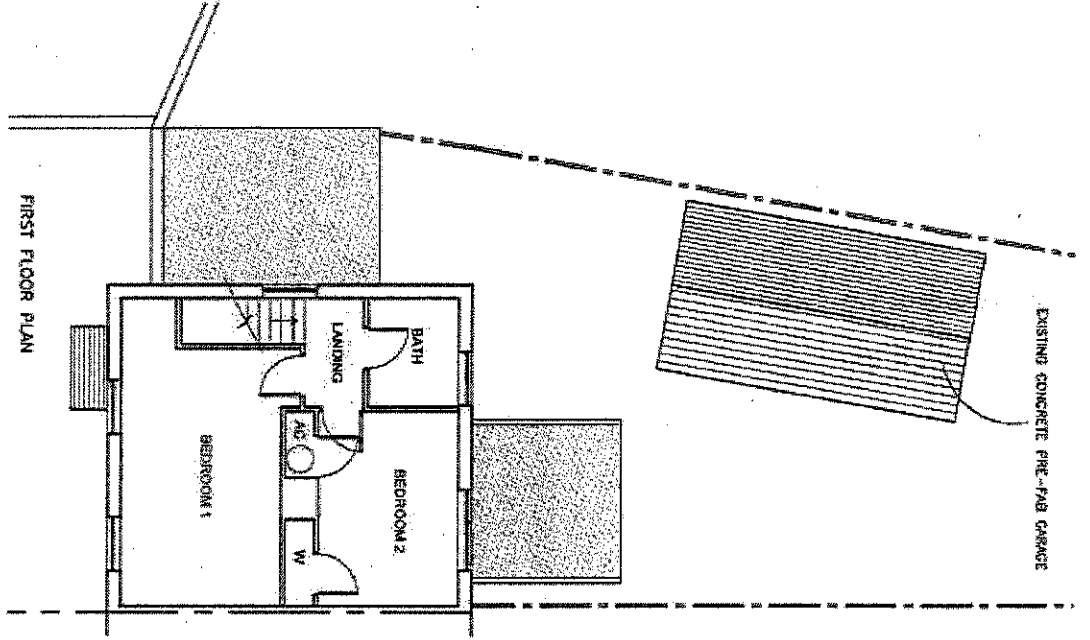

ROOF PLAN

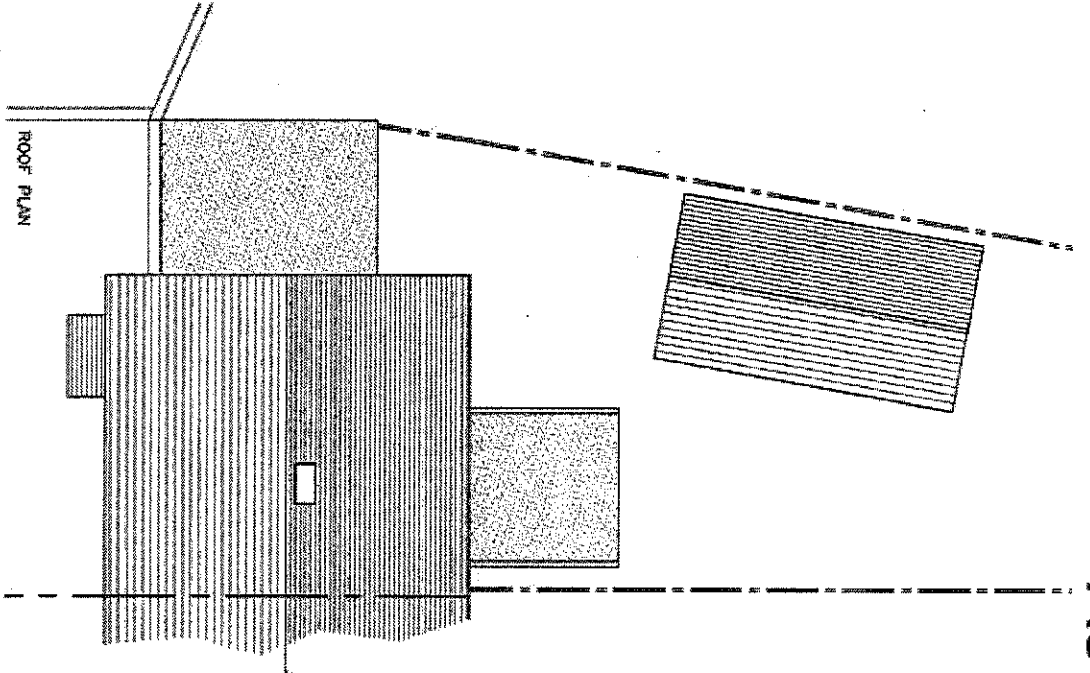

PROJECT TITLE	1 LARKHILL ROAD, ABINGDON, OXON		
DRAWING TITLE	EXISTING PLANS		
CLIENT	MR R COOMBER		
drawn	scale	date	drawing no.
	1:00	AUGUST 2014	9138/PL01

bourne
architectural design services

01235 799950 e: info@bourne9.co.uk w: www.bourne9.co.uk

