

NOTES:

DIMENSIONS ARE NOT TO BE SCALED FROM THIS DRAWING


ALL DIMENSIONS ARE TO BE CHECKED AGAINST ACTUAL SITE DIMENSIONS BEFORE ANY WORK IS FABRICATED

COPYRIGHT RESERVED

THIS DRAWING IS THE PROPERTY OF BHP HARWOOD ARCHITECTS AND MAY NOT BE COPIED, REPRODUCED LENT OR DISCLOSED WITHOUT THEIR EXPRESS PERMISSION IN WRITING.

REVISIONS

Rev.	Date	Description

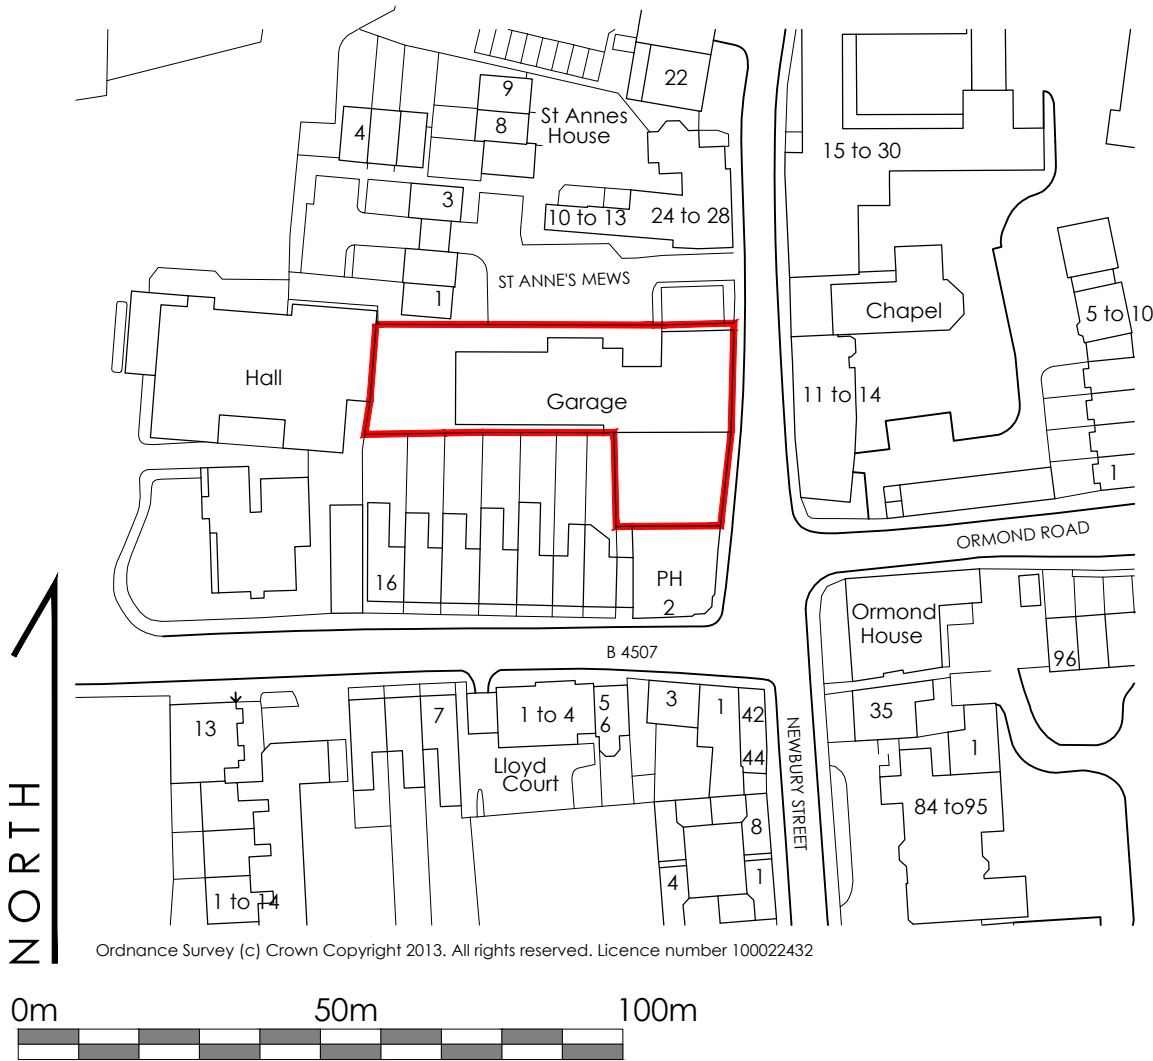

PLANNING

Client:
R & H
Shepherd

Drawing Title:
Location
Plan

The White Barn, Manor Farm, Manor Road
Wantage, Oxfordshire, OX12 8NE
T: 01235 765322 F: 01235 765373

The Mansion House, Hartham Park, Corsham,
Wiltshire, SN13 0RP
T: 01249 700489 F: 01249 470077

info@bhpharwood.co.uk - www.bhpharwood.co.uk

Job:
MOTOLUX
Newbury St
Wantage
Oxon

Scale:
1:1250 @A4

Date: OCT 14 Drawn By MPF Checked RB


Drawing No:
2738.100

Revision:

BHP HARWOOD
ARCHITECTS

0m 10m 20m

NORTH

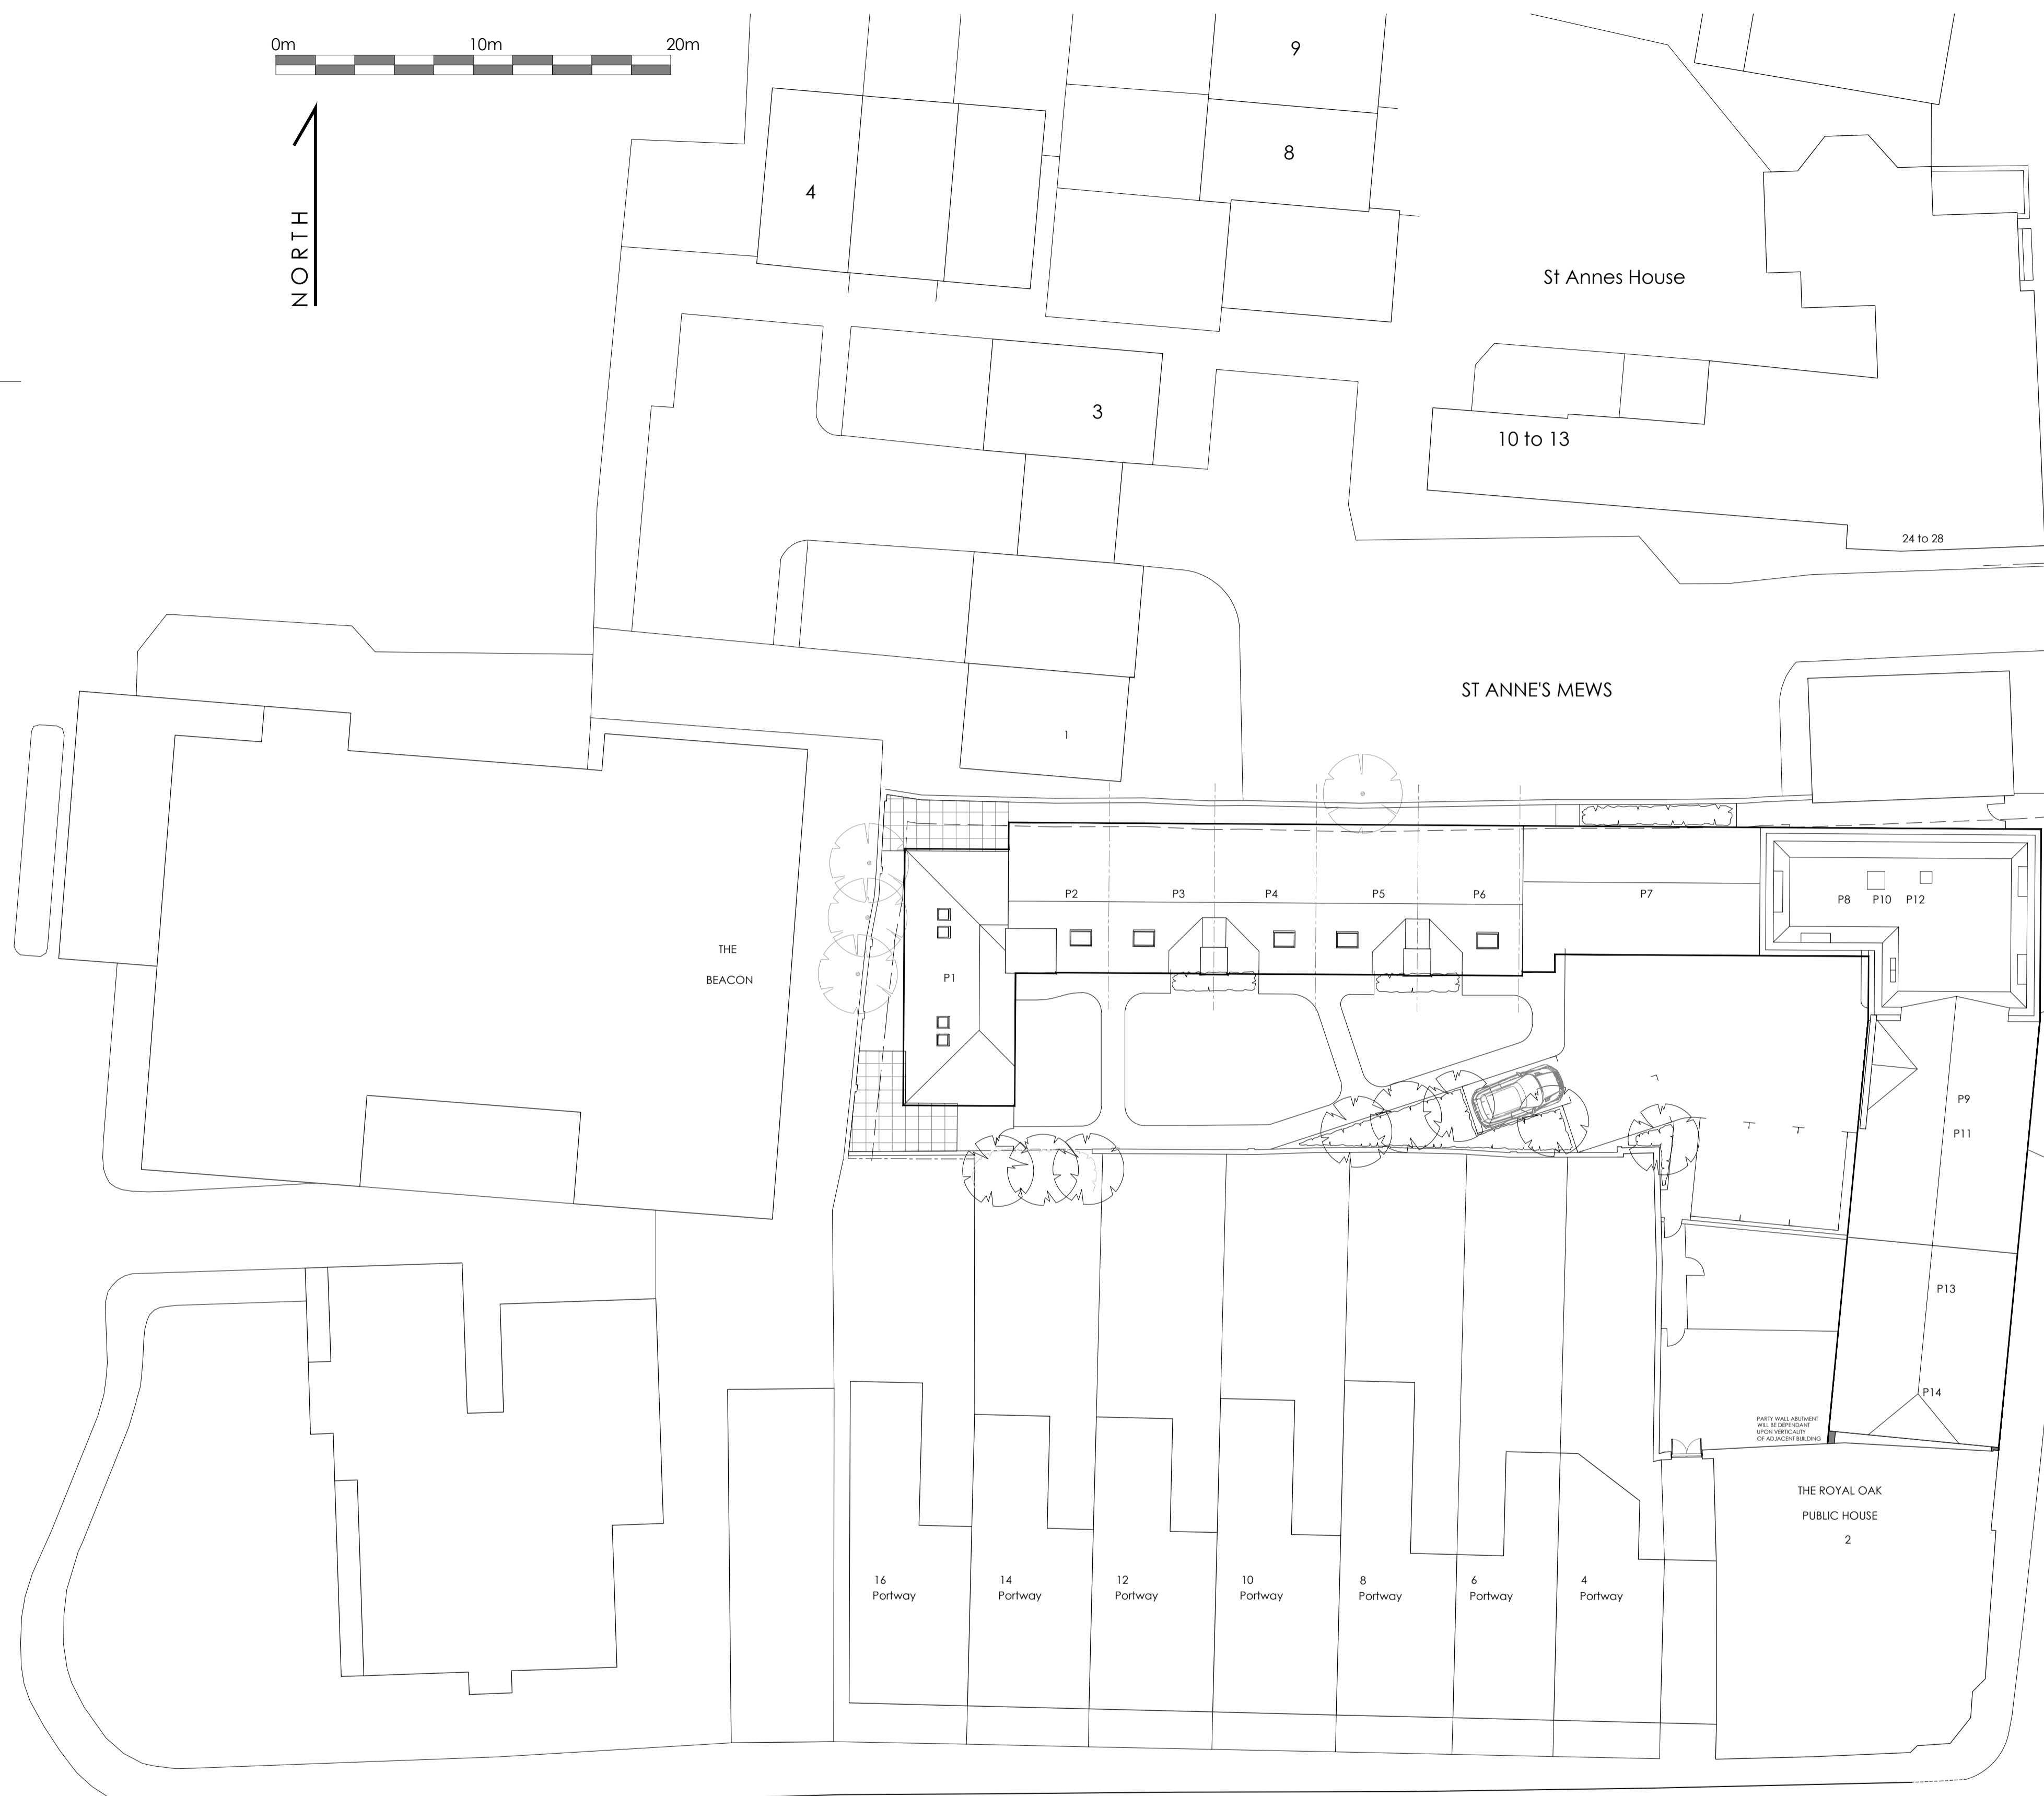

NOTES:
 DIMENSIONS ARE NOT TO BE CALLED FROM THE DRAWING
 ALL DIMENSIONS ARE TO BE CHECKED AGAINST ACTUAL SITE DIMENSIONS BEFORE ANY WORK IS COMMENCED
COPYRIGHT RESERVED
 THE DRAWING IS THE PROPERTY OF BHP HARWOOD ARCHITECTS AND MAY NOT BE COPIED, REPRODUCED, LENT OR DISCLOSED WITHOUT THEIR EXPRESS PERMISSION IN WRITING.

REVISIONS

Rev.	Date	Description
A	26.02.15	Roof plan updated

Client:
 R & H
 Shepherd

Job:
 MOTOLUX
 Newbury Street
 Wantage
 Oxon

Drawing Title:
 Proposed Site
 Layout

Scale:
 1:200 @ A1

Date: OCT 14 Drawn By: MPF Checked: BDN



Drawing No: 2738.101 Revision: A

PLANNING

The White Barn, Manor Farm, Manor Road
 Wantage, Oxfordshire, OX12 8NE
 T: 01235 765322 F: 01235 765373
 The Mansion House, Hartham Park, Corsham,
 Wiltshire, SN13 0RP
 T: 01249 700489 F: 01249 470077
 info@bpharwood.co.uk www.bpharwood.co.uk



P14/V2318/FUL - APPENDIX TWO - 10f7

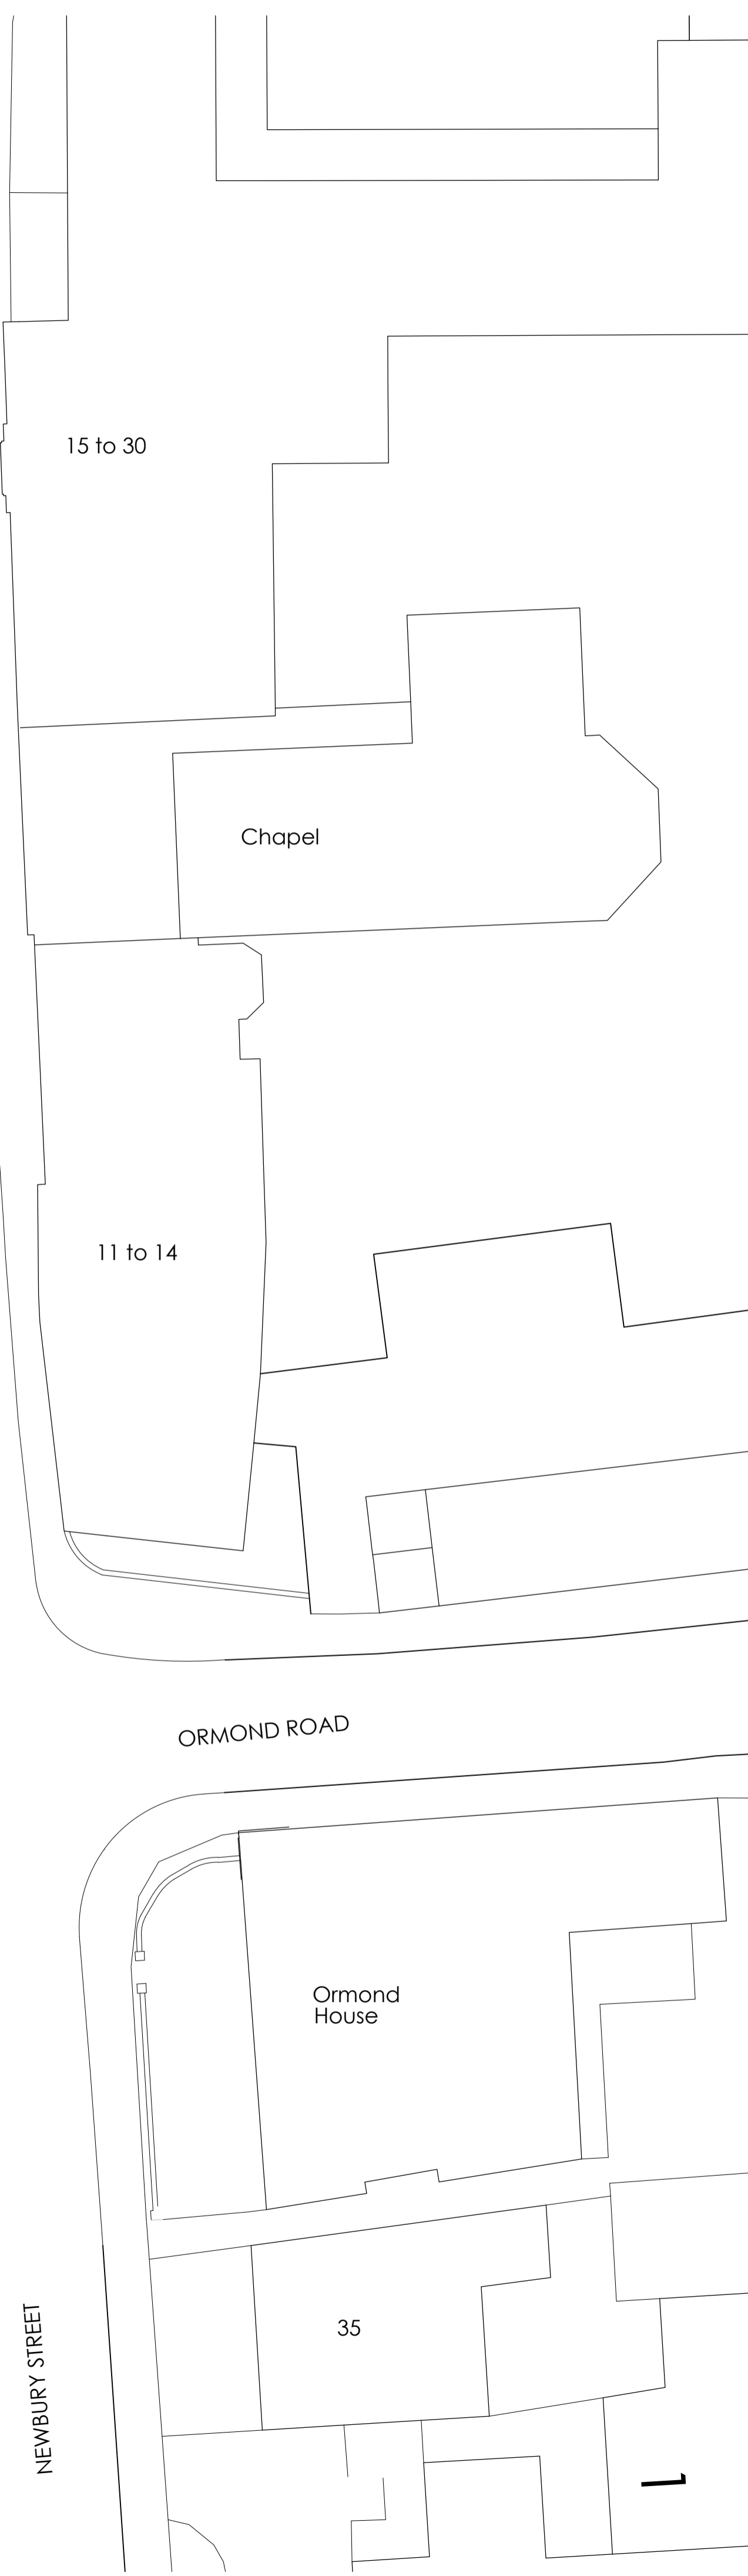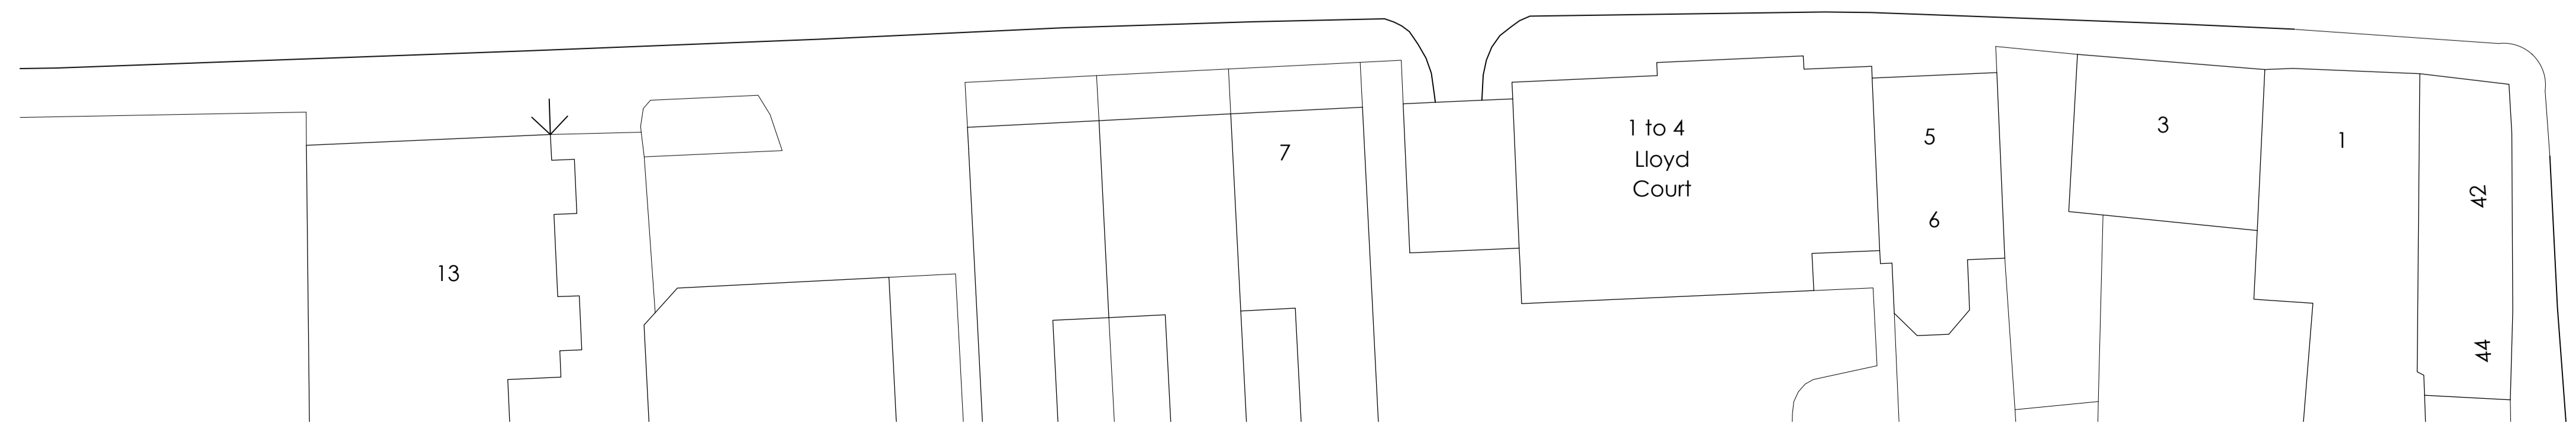

NOTES:
 DIMENSIONS ARE NOT TO BE SCALED FROM THE DRAWING
 ALL DIMENSIONS ARE TO BE CHECKED AGAINST ACTUAL SITE DIMENSIONS UNLESS OTHERWISE SPECIFIED

COPYRIGHT RESERVED
 THE DRAWING IS THE PROPERTY OF BHP HARWOOD ARCHITECTS AND MAY NOT BE COPIED, REPRODUCED, LENT OR DISCLOSED WITHOUT THEIR EXPRESS PERMISSION IN WRITING.

REVISIONS

Rev.	Date	Description
A	26.02.15	Design Changes



ELEVATION 5




ELEVATION 6



ELEVATION 7



ELEVATION 8

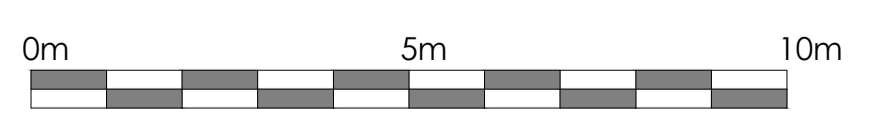

ST ANNES MEWS

Client:
 R & H
 Shepherd

Job:
 MOTOLUX
 Newbury Street
 Wantage
 Oxon

Drawing Title:
 PROPOSED
 ELEVATIONS
 & SECTIONS


Scale:
 1:100 @ A1

Date: OCT 14
 Drawn By: MPF
 Checked: BDN

Drawing No: 2738.104
 Revision: A

PLANNING

The White Barn, Manor Farm, Manor Road
 Wantage, Oxfordshire, OX12 8NE
 T: 01235 765322 F: 01235 765373
 The Mansion House, Hartham Park, Corsham,
 Wiltshire, SN13 0RP
 T: 01249 700489 F: 01249 470077
 info@bpharwood.co.uk - www.bpharwood.co.uk

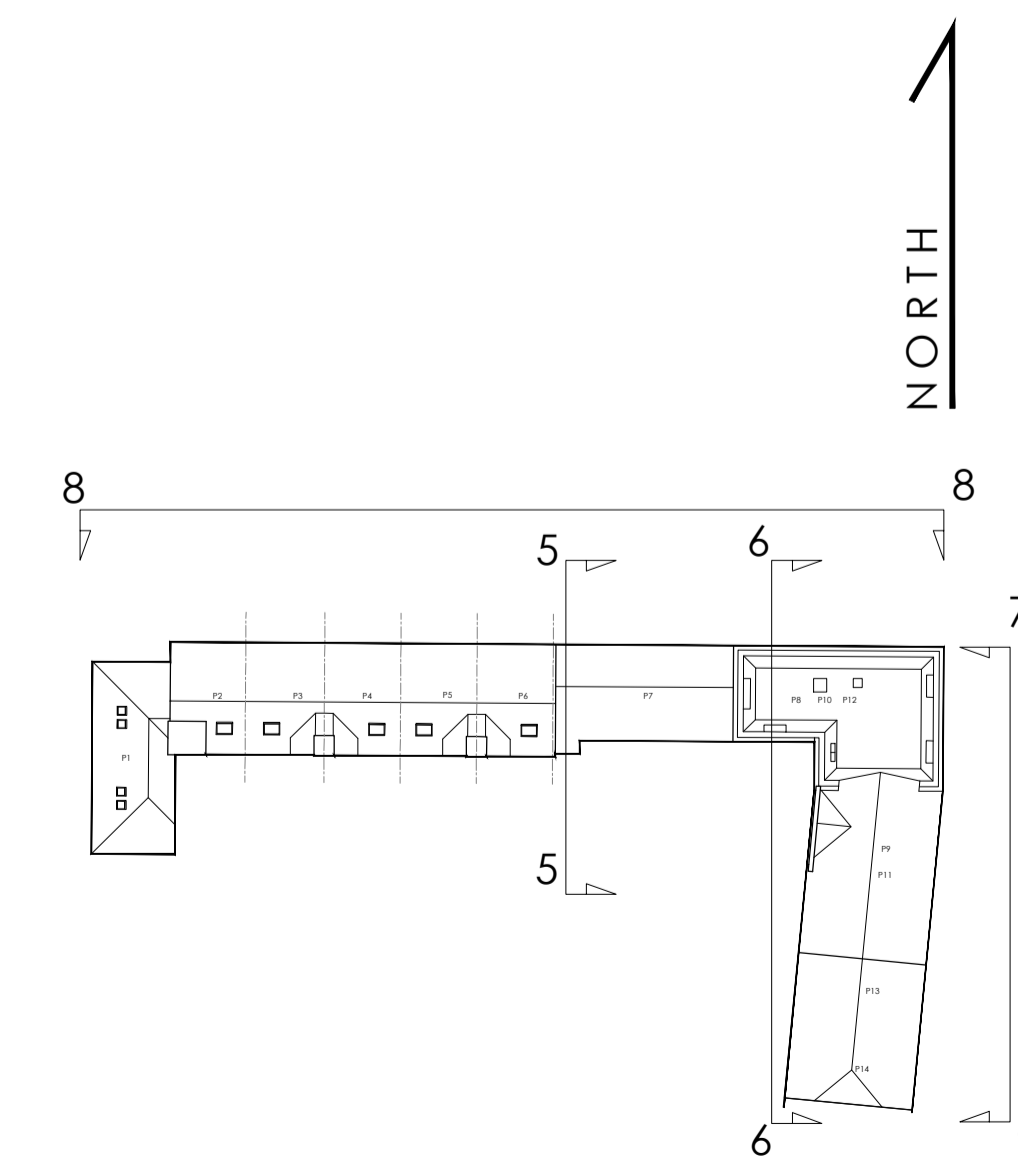


P14/N2318/FUL - APPENDIX TWO - 2017



ELEVATION 1




ELEVATION 2

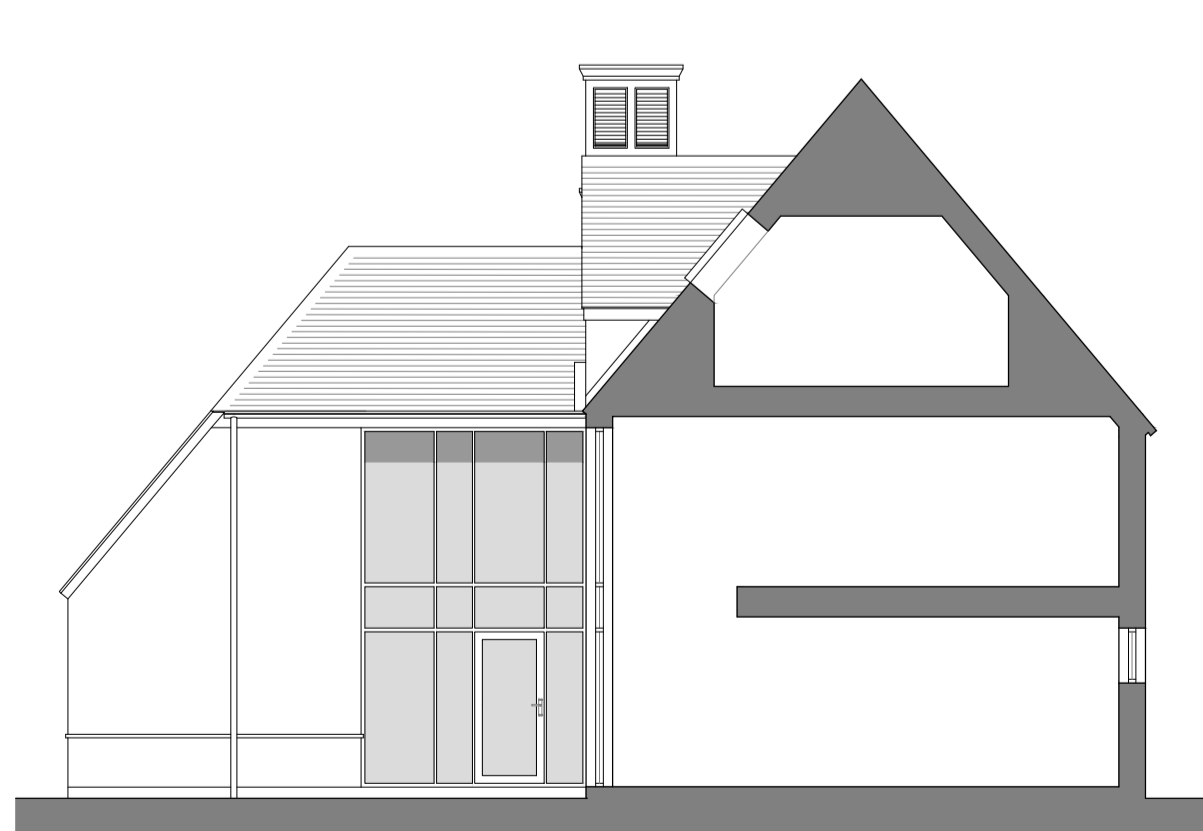

ELEVATION 3



ELEVATION 2

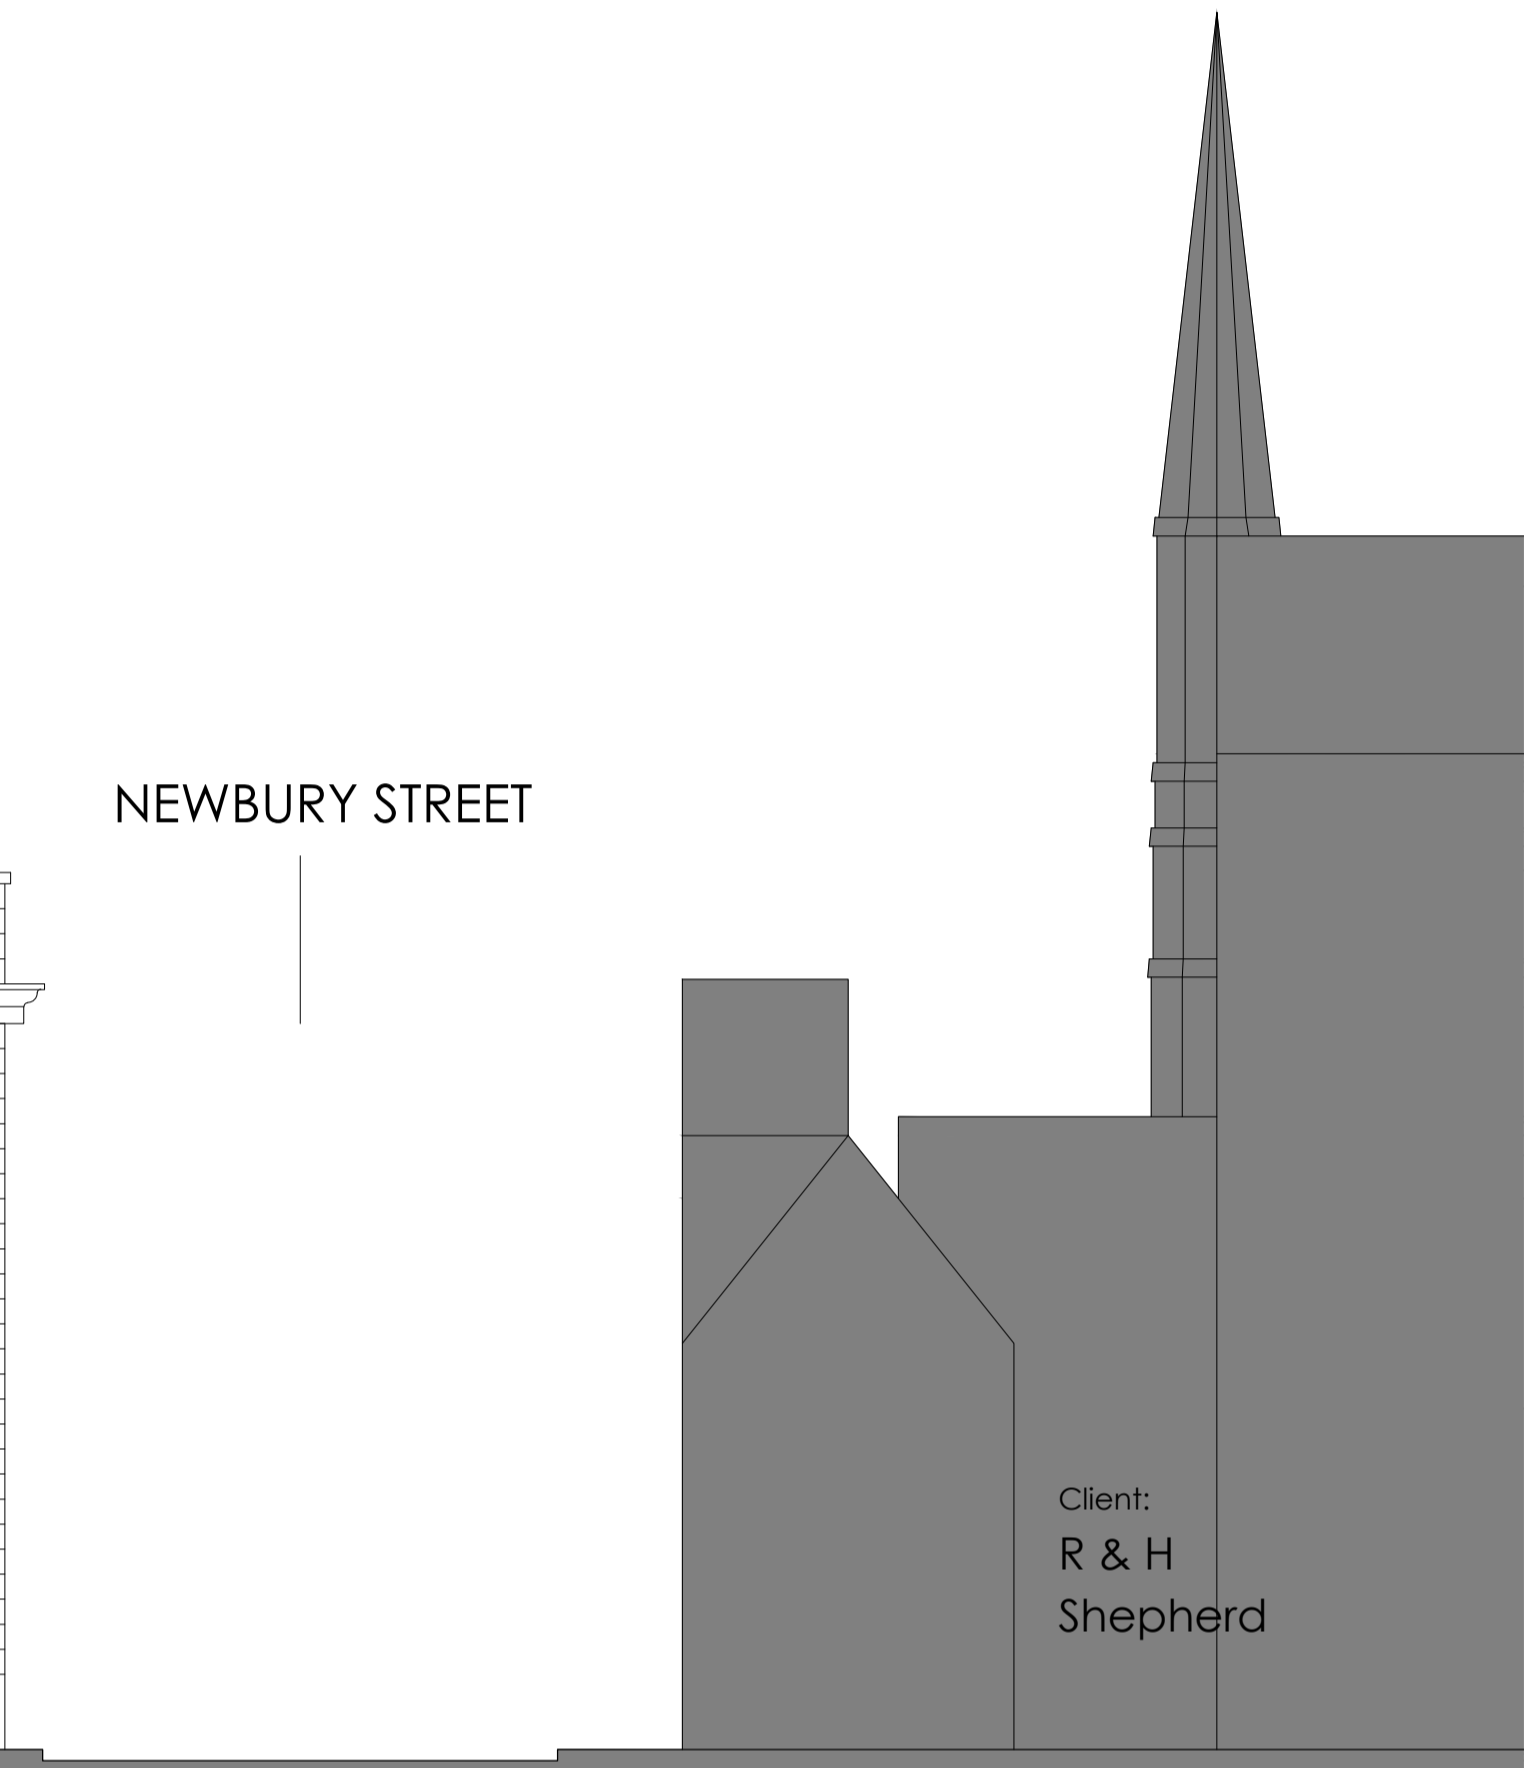

Client:
R & H
Shepherd

Job:
MOTOLUX
Newbury Street
Wantage
Oxon

Drawing Title:
PROPOSED
ELEVATIONS
& SECTIONS

Scale:
1:100 @ A1

Date: OCT 14 Drawn By: MPF Checked: BDN

Drawing No: 2738.103 Revision: A

PLANNING

The White Barn, Manor Farm, Manor Road
Wantage, Oxfordshire, OX12 8NE
T: 01235 765322 F: 01235 765373

The Mansion House, Hartham Park, Corsham,
Wiltshire, SN13 0RP
T: 01249 700489 F: 01249 470077

info@bpharwood.co.uk www.bpharwood.co.uk

BHP HARWOOD
ARCHITECTS



NOTES:
DIMENSIONS ARE NOT TO BE SCALED FROM THE DRAWING
ALL DIMENSIONS ARE TO BE CHECKED AGAINST ACTUAL SITE
DIMENSIONS BEFORE ANY WORK IS BEGUN

COPYRIGHT RESERVED
THE DRAWING IS THE PROPERTY OF BHP HARWOOD
ARCHITECTS AND MAY NOT BE COPIED, REPRODUCED LENT OR
DISCLOSED WITHOUT THEIR EXPRESS PERMISSION IN WRITING.

REVISIONS

Rev.	Date	Description
A	26.02.15	Design changes

P14/V2318/FUL - APPENDIX TWO - 3of7

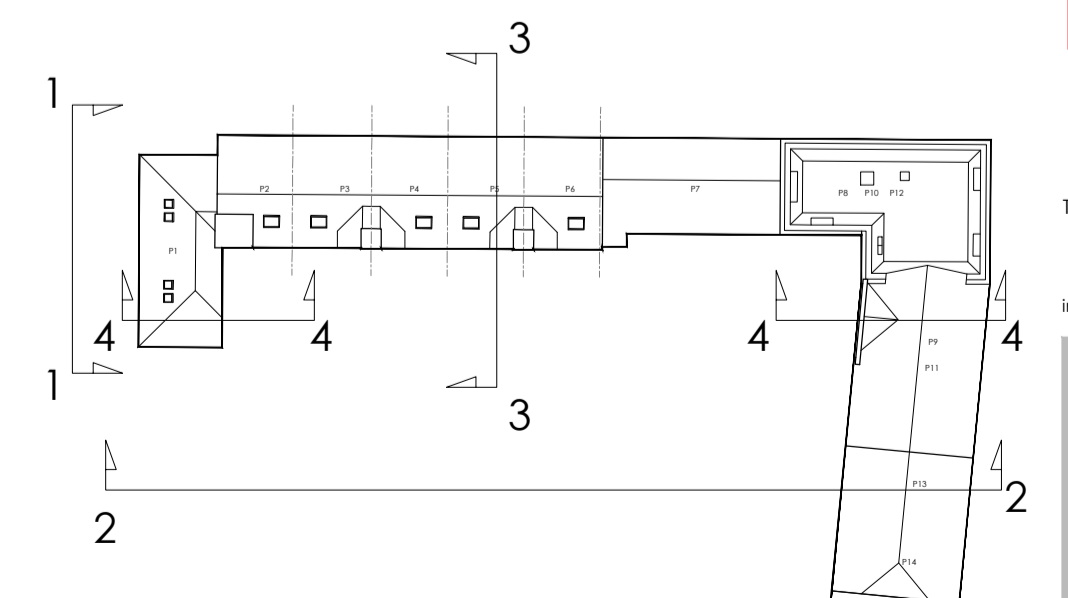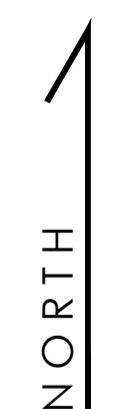



GROUND FLOOR PLAN

ST ANNE'S MEWS

THE ROYAL OAK
PUBLIC HOUSE
2

NOTES:
DIMENSIONS ARE NOT TO BE CALLED FROM THE DRAWING
ALL DIMENSIONS ARE TO BE CHECKED AGAINST ACTUAL SITE
DIMENSIONS BEFORE ANY WORK IS COMMENCED

COPYRIGHT RESERVED
THIS DRAWING IS THE PROPERTY OF BHP HARWOOD
ARCHITECTS AND MAY NOT BE COPIED, REPRODUCED, LENT OR
DISCLOSED WITHOUT THEIR EXPRESS PERMISSION IN WRITING.

REVISIONS

Rev.	Date	Description
A	20.10.14	Windows removed to start of plots 2-4
B	26.02.15	Design changes

Client:
R & H
Shepherd

Job:
MOTOLUX
Newbury Street
Wantage
Oxon

Drawing Title:
GROUND
FLOOR
PLAN

Scale:
1:100 @ A1

Date: OCT 14 Drawn By: MPF Checked: BDN

Drawing No: 2738.105 Revision: B

PLANNING

The White Barn, Manor Farm, Manor Road
Wantage, Oxfordshire, OX12 8NE
T: 01235 765322 F: 01235 765373

The Mansion House, Hartham Park, Corsham,
Wiltshire, SN13 0RP
T: 01249 700489 F: 01249 470077

info@bpharwood.co.uk - www.bpharwood.co.uk



P14/V2318/FUL - APPENDIX TWO - 40f7

THE
BEACON

NEWBURY STREET

24 to 28

16 Portway
14 Portway
12 Portway
10 Portway
8 Portway
6 Portway
4 Portway

14 No. CAR PARKING SPACES

PARTY WALL ABUTMENT
WILL BE DEPENDANT
UPON VERTICALITY
OF ADJACENT BUILDING



ST ANNE'S MEWS

24 to 28

THE BEACON

NEWBURY STREET

16 Portway 14 Portway 12 Portway 10 Portway 8 Portway 6 Portway 4 Portway

THE ROYAL OAK PUBLIC HOUSE 2

NOTES:
DIMENSIONS ARE NOT TO BE SCALED FROM THE DRAWING
ALL DIMENSIONS ARE TO BE CHECKED AGAINST ACTUAL SITE DIMENSIONS BEFORE ANY WORK IS BEGUN

COPYRIGHT RESERVED
THE DRAWING IS THE PROPERTY OF BHP HARWOOD ARCHITECTS AND MAY NOT BE COPIED, REPRODUCED, LENT OR DISCLOSED WITHOUT THEIR EXPRESS PERMISSION IN WRITING.

REVISIONS

Rev.	Date	Description
A	20.10.14	Plot 9 Hallway window and plots 13 & 14 Bathroom Windows revised.
B	26.02.15	Plots 3 - 6 window added to staircase. Design Changes

Client:
R & H Shepherd

Job:
MOTOLUX
Newbury Street
Wantage
Oxon
Drawing Title:
FIRST FLOOR PLAN


Scale:
1:100 @ A1
Date: OCT 14 Drawn By: MPF Checked: BDN

Drawing No: 2738.106 Revision: B

PLANNING

The White Barn, Manor Farm, Manor Road
Wantage, Oxfordshire, OX12 8NE
T: 01235 765322 F: 01235 765373
The Mansion House, Hartham Park, Corsham,
Wiltshire, SN13 0RP
T: 01249 700489 F: 01249 470077
info@bpharwood.co.uk - www.bpharwood.co.uk



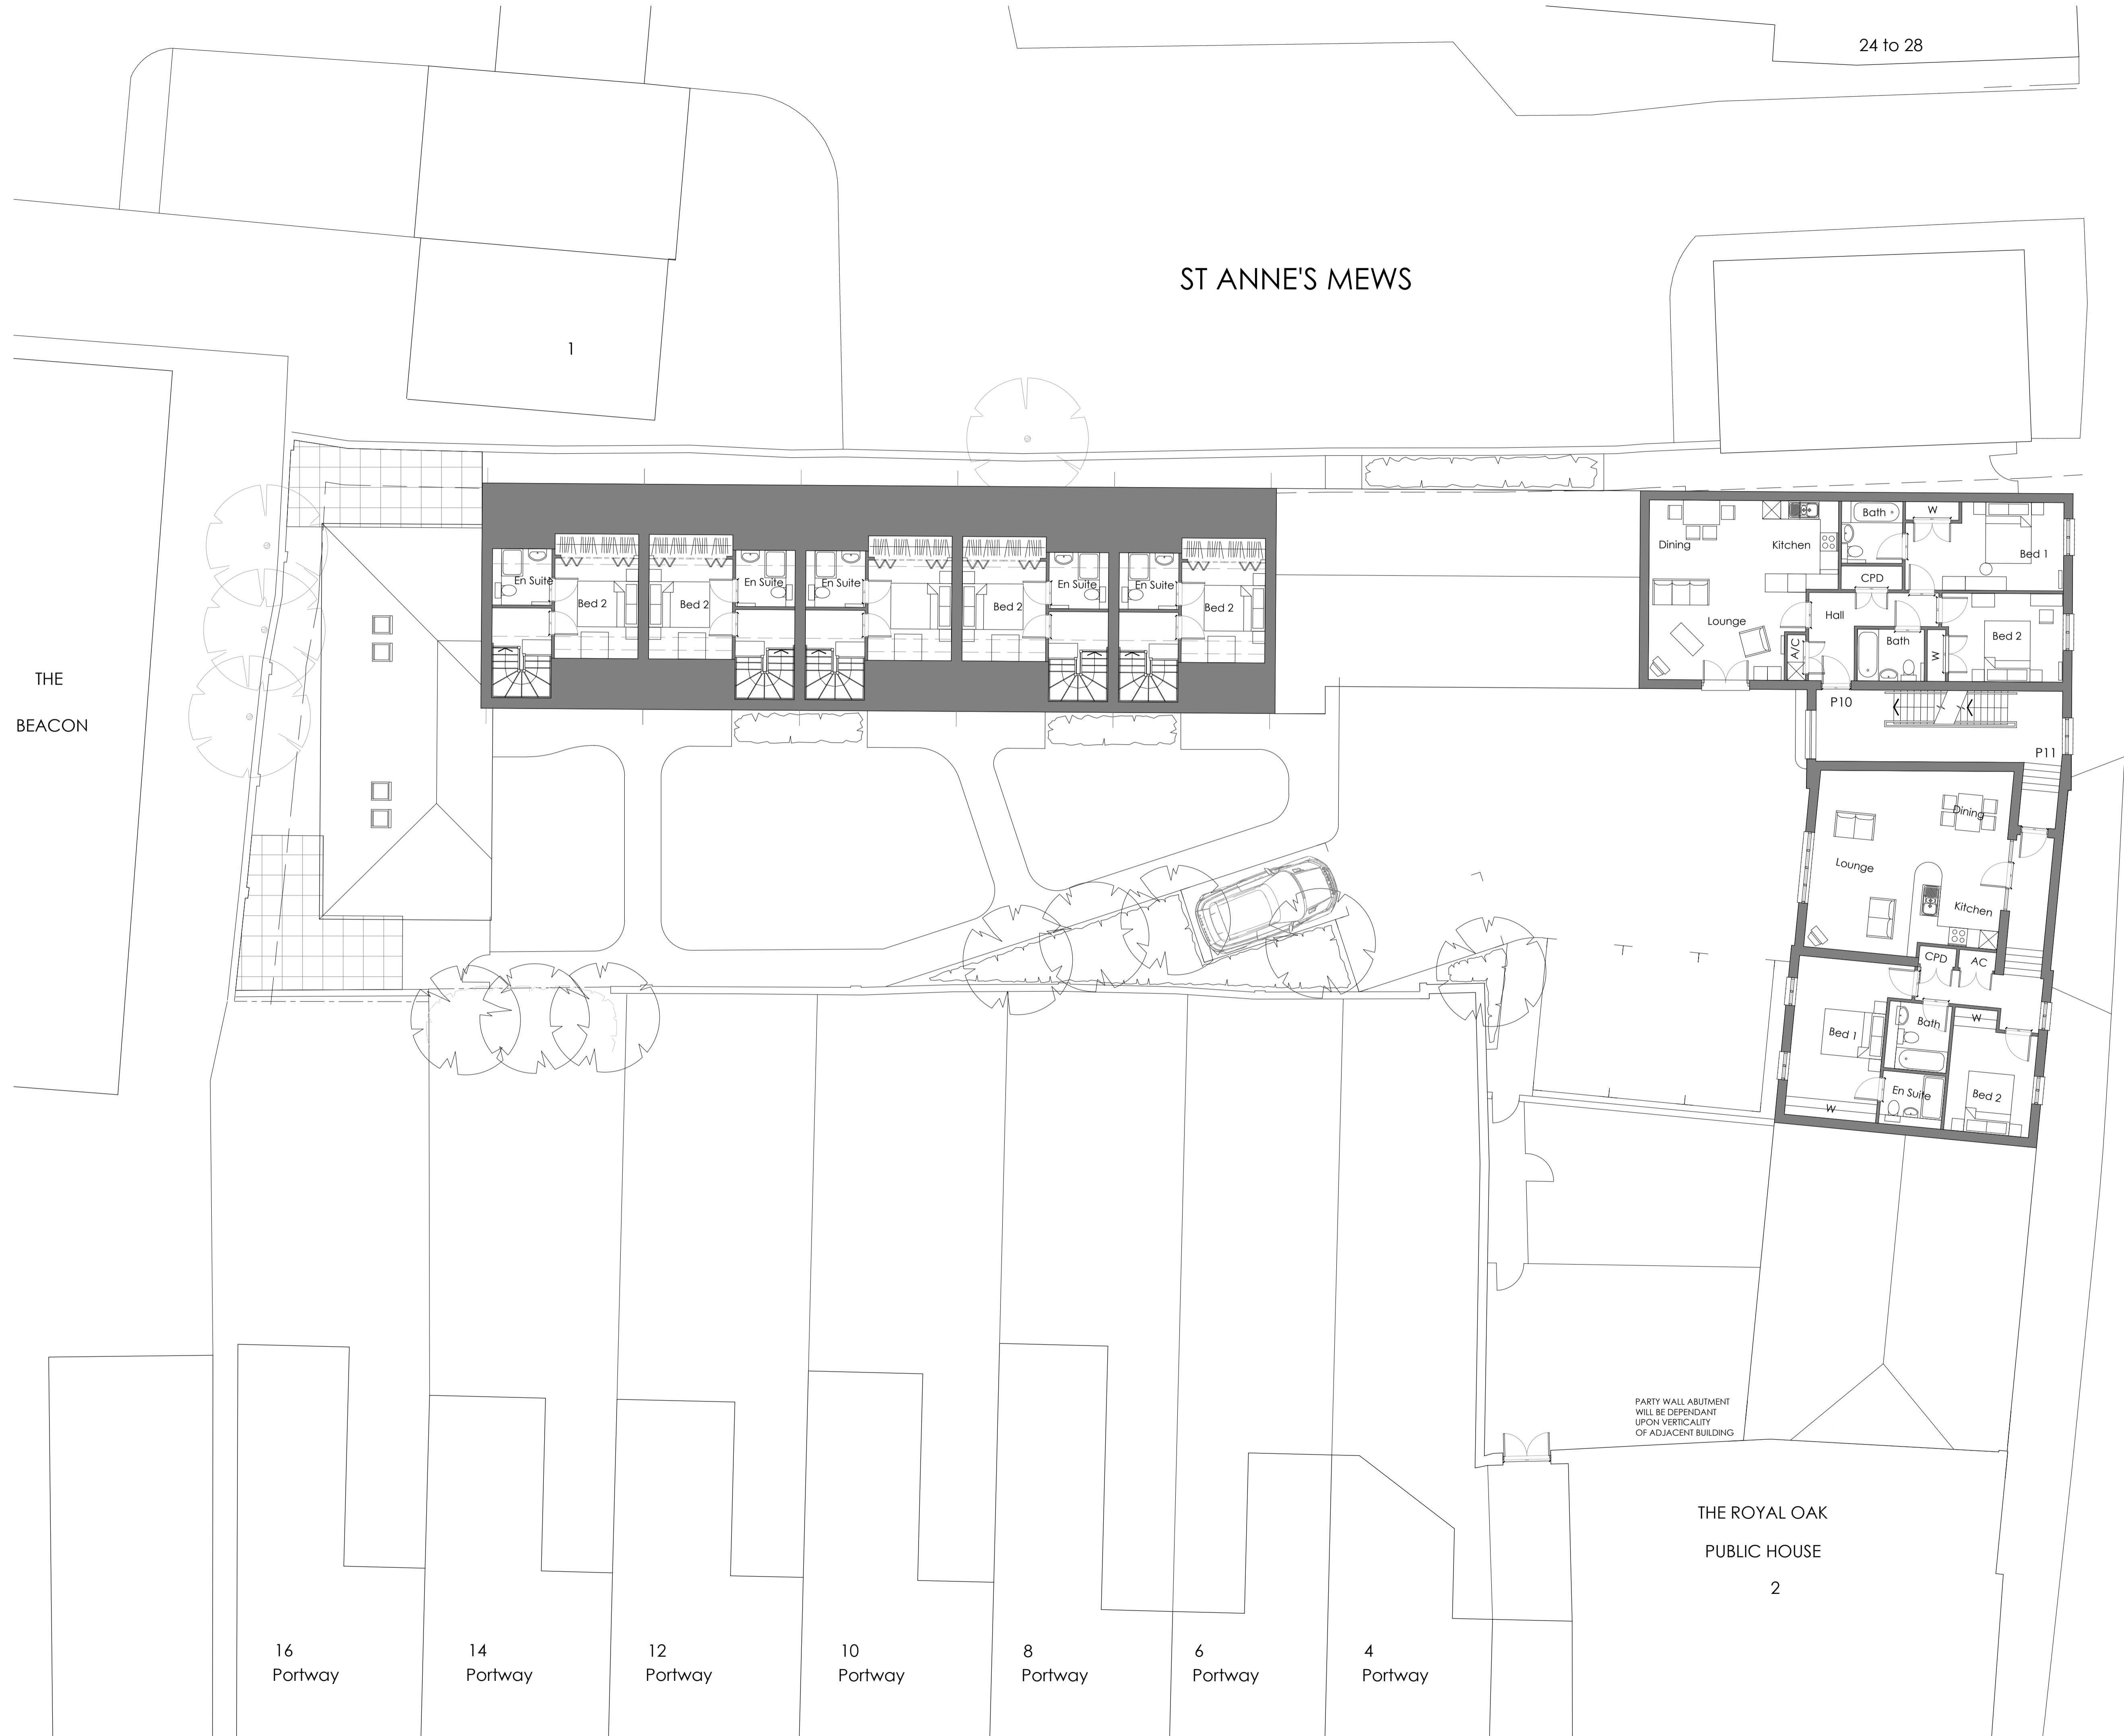

24 to 28

ST ANNE'S MEWS

THE BEACON

NEWBURY STREET

16 Portway 14 Portway 12 Portway 10 Portway 8 Portway 6 Portway 4 Portway

THE ROYAL OAK PUBLIC HOUSE 2

NOTES:
DIMENSIONS ARE NOT TO BE SCALED FROM THIS DRAWING
ALL DIMENSIONS ARE TO BE CHECKED AGAINST ACTUAL SITE DIMENSIONS BEFORE ANY WORK IS PERMITTED
COPYRIGHT RESERVED
THIS DRAWING IS THE PROPERTY OF BHP HARWOOD ARCHITECTS AND MAY NOT BE COPIED, REPRODUCED, LENT OR DISCLOSED WITHOUT THEIR EXPRESS PERMISSION IN WRITING.

REVISIONS

Rev.	Date	Description
A	20.10.14	Plot 11 Hallway window revised
B	26.02.15	Design Changes

Client:
R & H Shepherd

Job:
MOTULUX
Newbury Street
Wantage
Oxon

Drawing Title:
SECOND FLOOR PLAN

Scale:
1:100 @ A1


Date: OCT 14 Drawn By: MPF Checked: BDN

Drawing No: 2738.107 Revision: B

PLANNING

The White Barn, Manor Farm, Manor Road
Wantage, Oxfordshire, OX12 8NE
T: 01235 765322 F: 01235 765373
The Mansion House, Hartham Park, Corsham,
Wiltshire, SN13 0RP
T: 01249 700489 F: 01249 470077
info@bhparchitects.co.uk - www.bhparchitects.co.uk



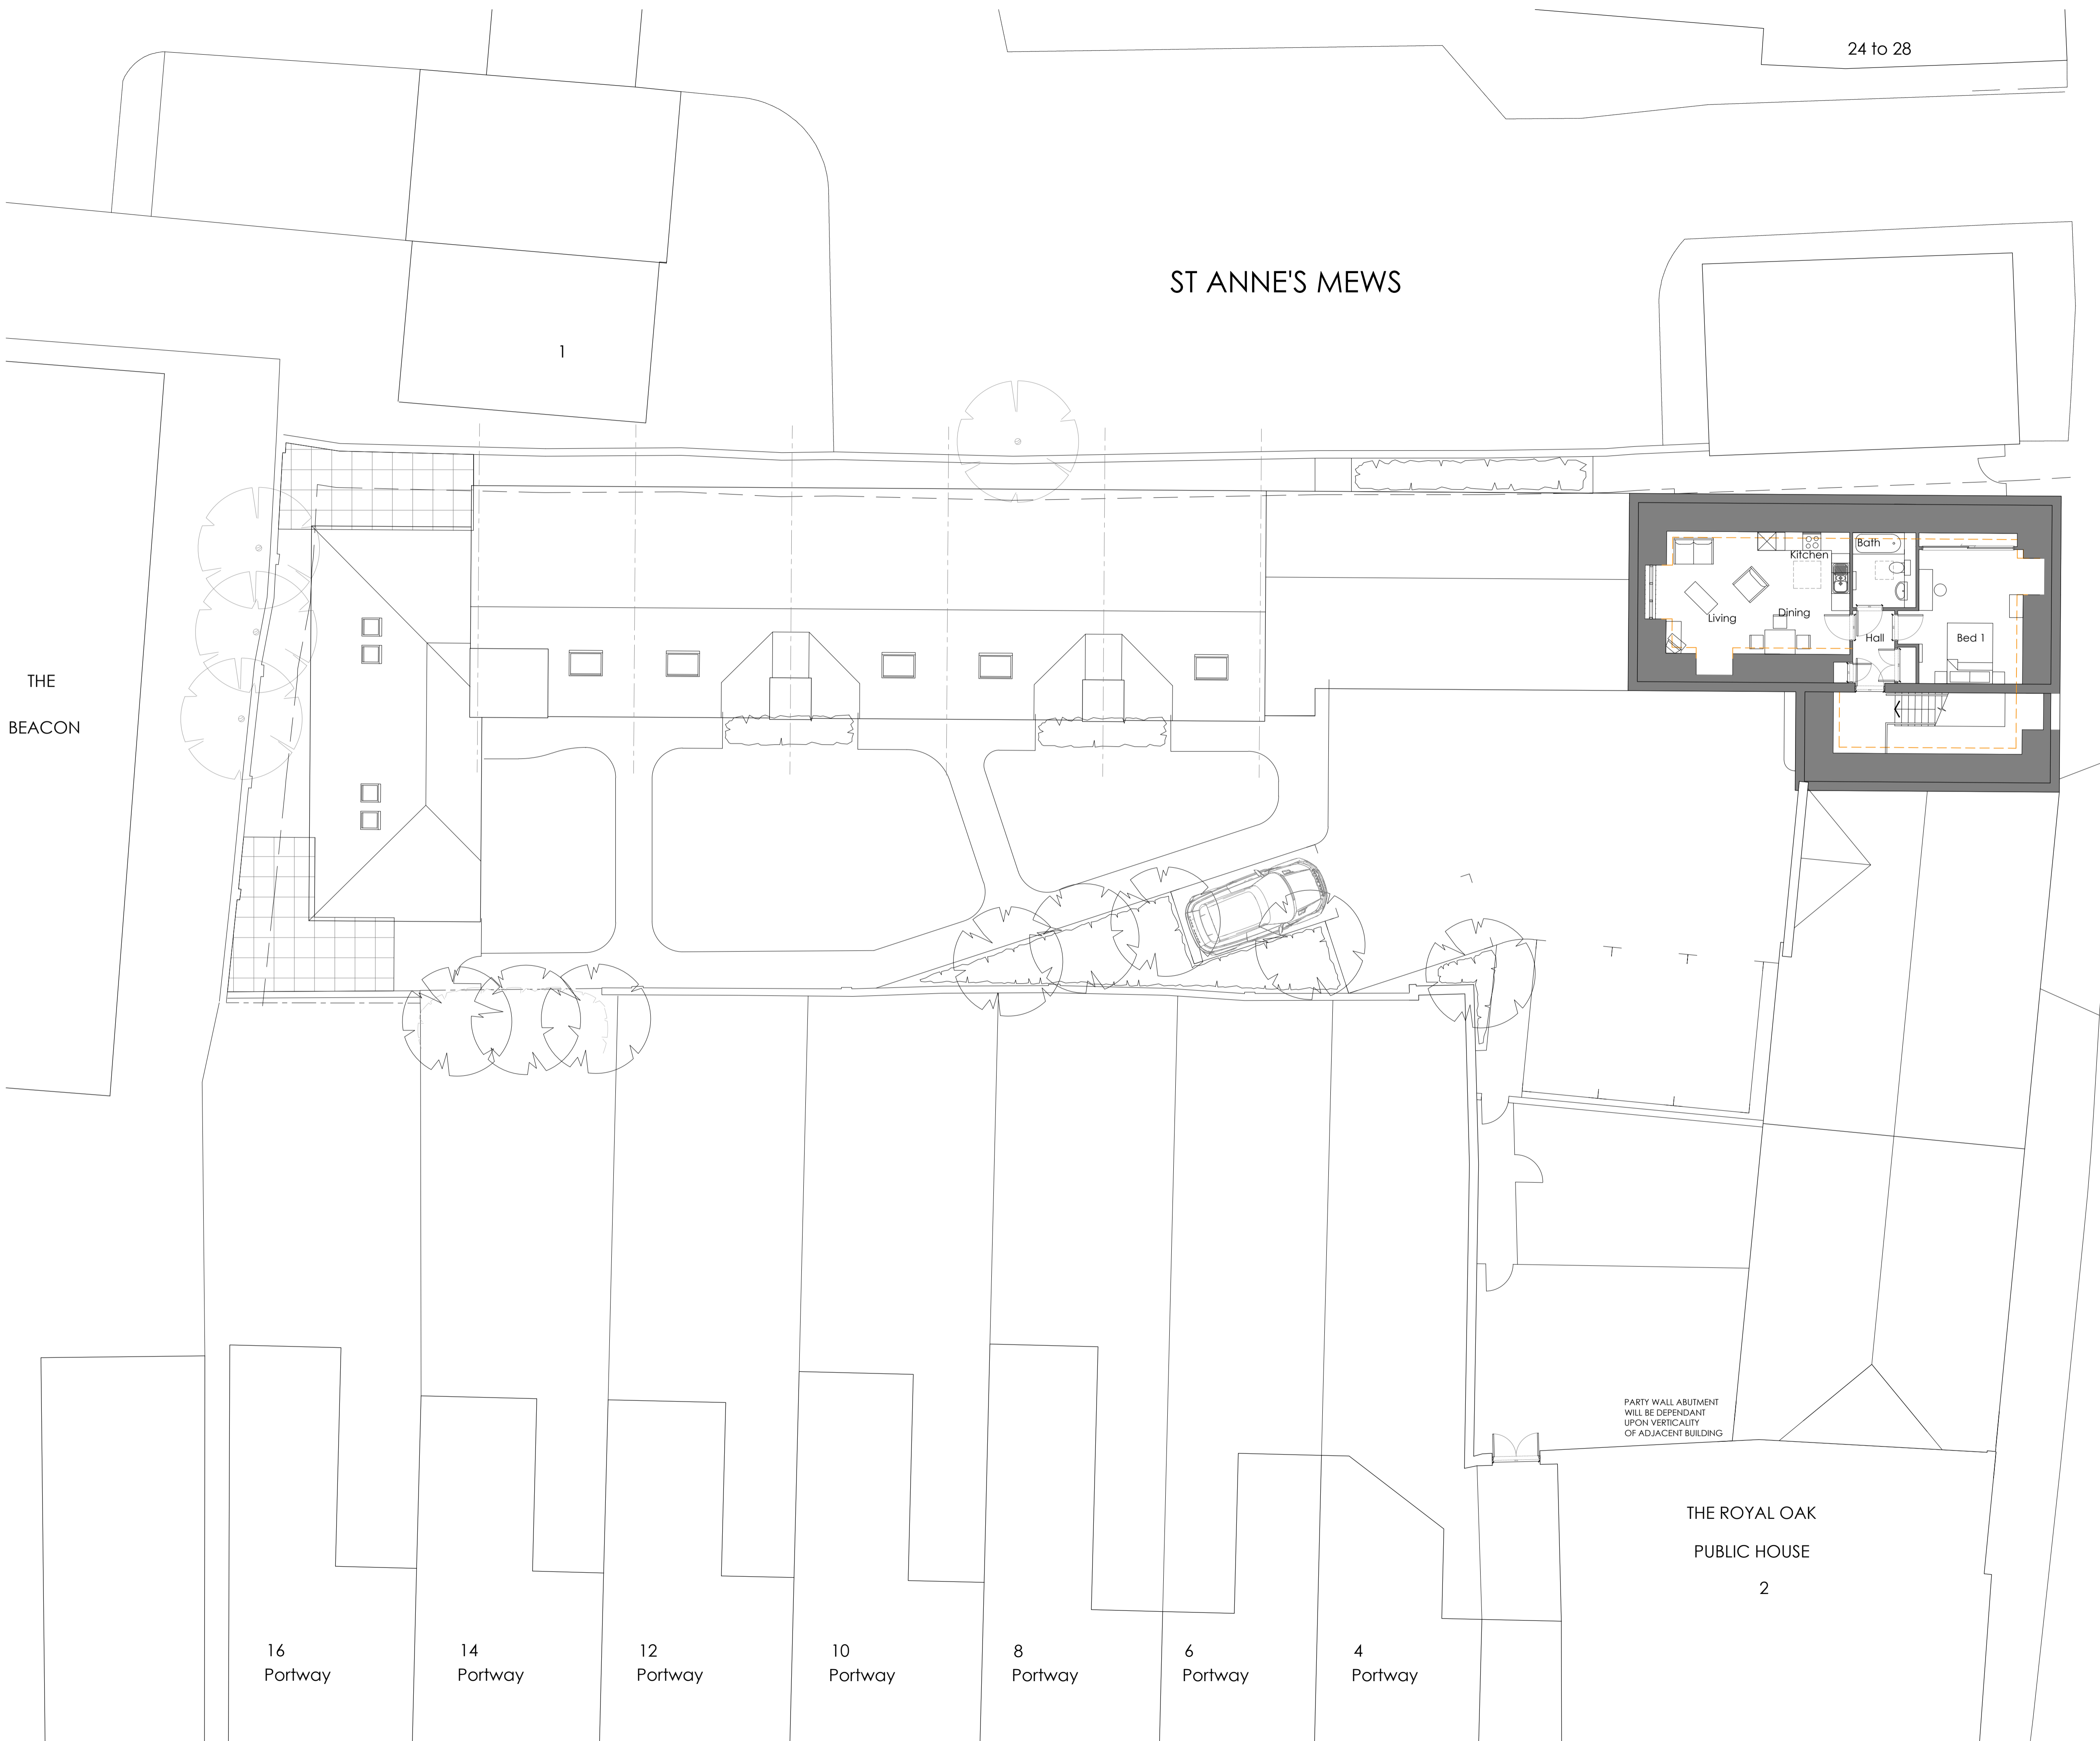

24 to 28

ST ANNE'S MEWS

1

THE
BEACON

NEWBURY STREET

16
Portway

14
Portway

12
Portway

10
Portway

8
Portway

6
Portway

4
Portway

THE ROYAL OAK
PUBLIC HOUSE
2

PARTY WALL ABUTMENT
WILL BE DEPENDANT
UPON VERTICALITY
OF ADJACENT BUILDING

NOTES:
DIMENSIONS ARE NOT TO BE SCALED FROM THIS DRAWING
ALL DIMENSIONS ARE TO BE CHECKED AGAINST ACTUAL SITE
DIMENSIONS BEFORE ANY WORK IS PERMITTED
COPYRIGHT RESERVED
THIS DRAWING IS THE PROPERTY OF BHP HARWOOD
ARCHITECTS AND MAY NOT BE COPIED, REPRODUCED, LENT OR
DISCLOSED WITHOUT THEIR EXPRESS PERMISSION IN WRITING.

Rev.	Date	Description
A	20.10.14	Roof to P14 Revised
B	26.02.15	Design Changes

Client:
R & H
Shepherd

Job:
MOTOLUX
Newbury Street
Wantage
Oxon

Drawing Title:
THIRD
FLOOR
PLAN

Scale:
1:100 @ A1

Date: OCT 14 Drawn By: MPF Checked: BDN

Drawing No: 2738.108 Revision: B

PLANNING

The White Barn, Manor Farm, Manor Road
Wantage, Oxfordshire, OX12 8NE
T: 01235 765322 F: 01235 765373

The Mansion House, Hartham Park, Corsham,
Wiltshire, SN13 0RP
T: 01249 700489 F: 01249 470077

info@bpharwood.co.uk - www.bpharwood.co.uk

