



Produced 12/17/2014 from the Ordnance Survey National Geographic Database and incorporating surveyed revision available at this date. © Crown Copyright 2014

Reproduction in whole or in part is prohibited without the prior permission of Ordnance Survey

Ordnance Survey and the OS Symbol are registered trademarks of Ordnance Survey, the national mapping agency of Great Britain.

The representation of a road, track or path is no evidence of a right of way.

The representation of features as lines is no evidence of a property boundary.

LOC-001






Scale 1:1250

Supplied By: South Oxfordshire District

Serial number: 001158822

Plot Centre Coordinates: 440568, 198242

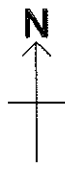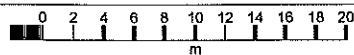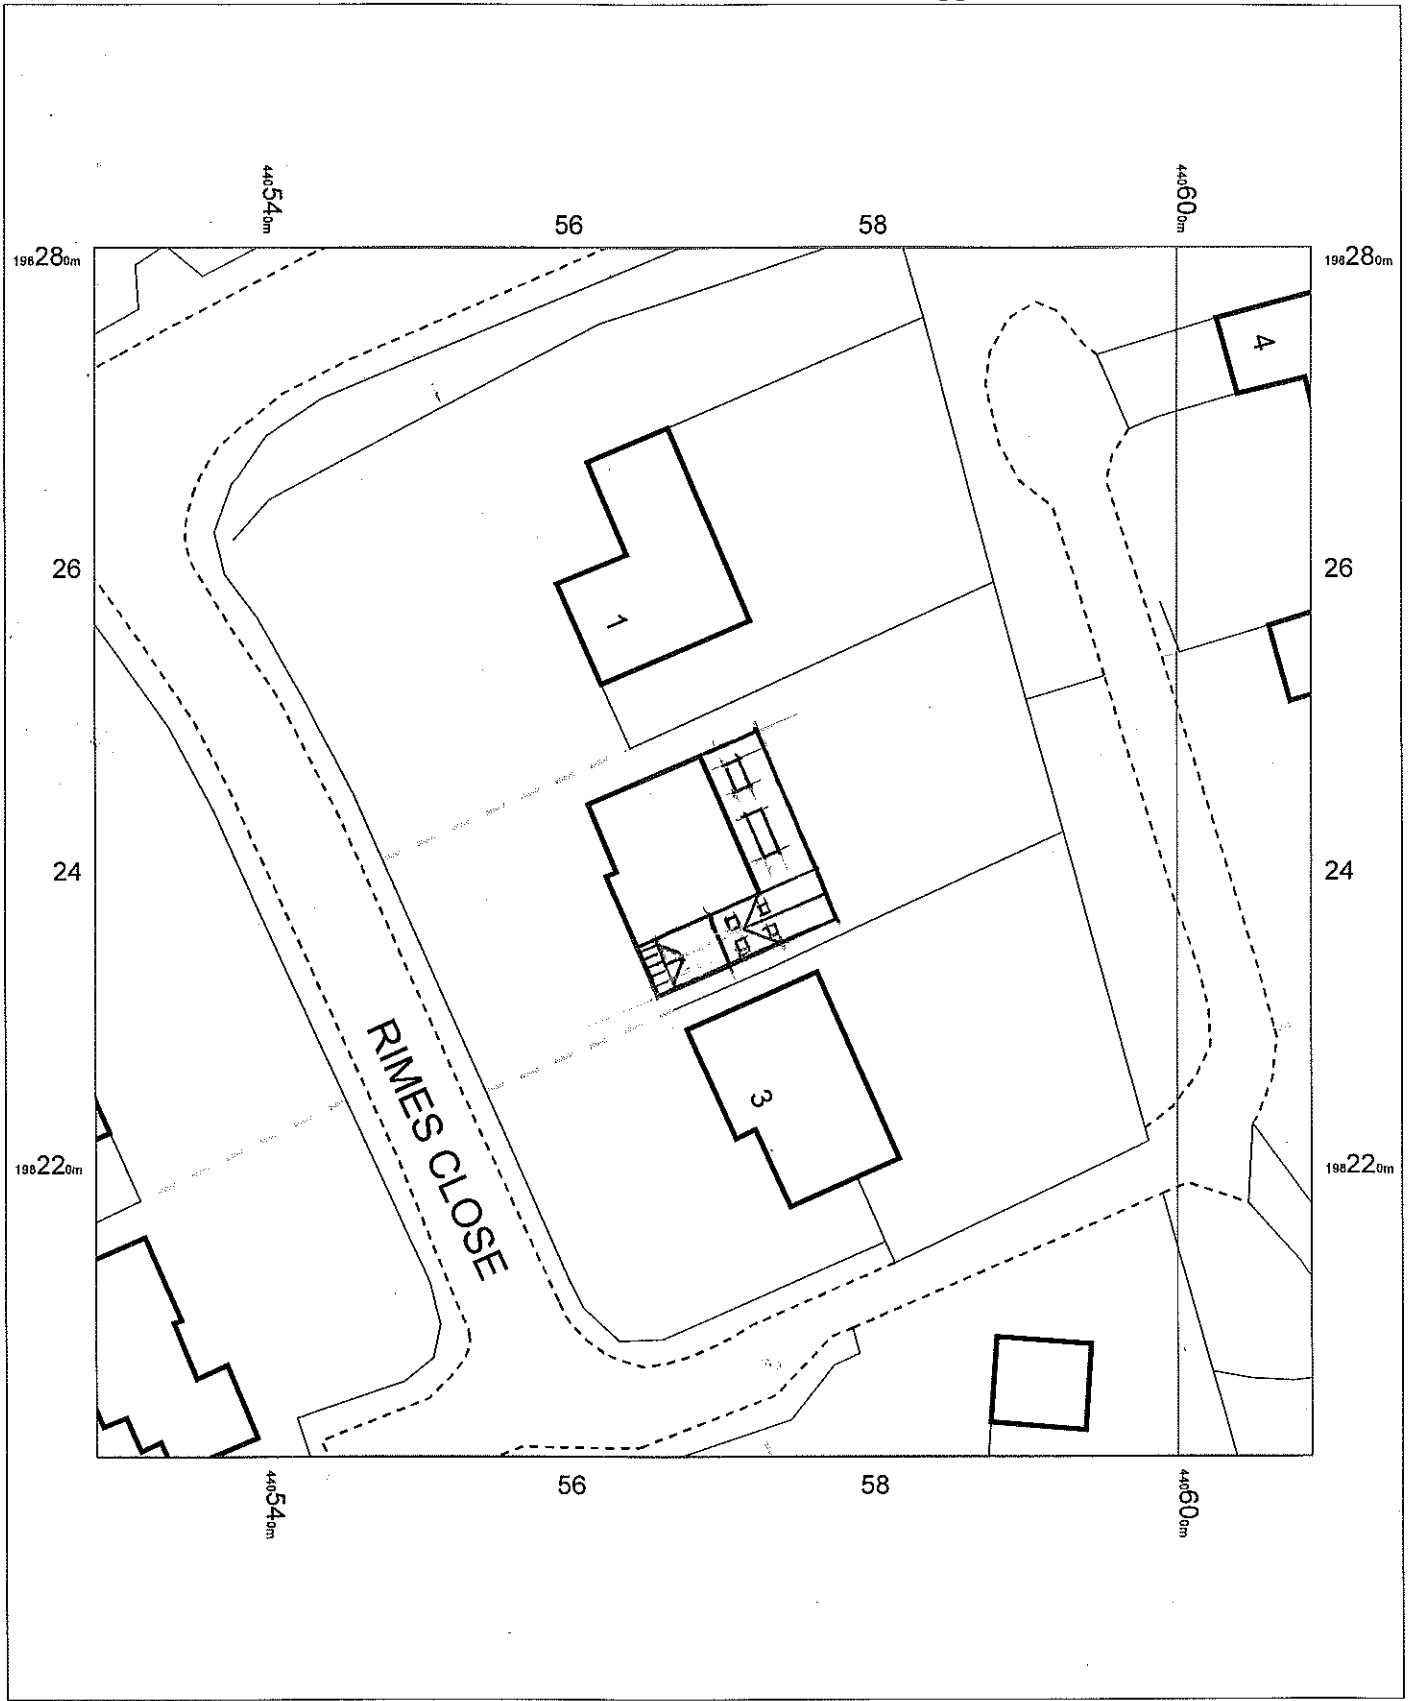

2 Rimes Close,
Kingston Bagpuize,
OX13 5AL

OS MasterMap 1250/2500/10000 scale
04 December 2014, ID: BW1-00383585
www.blackwellmapping.co.uk

1:500 scale print at A4, Centre: 440569 E, 198241 N


©Crown Copyright Ordnance Survey. Licence no.
100041040



BLACKWELL'S
www.blackwellmapping.co.uk

TEL: 01865 333 677
maps.oxford@blackwell.co.uk

ROOF - CONCRETE INTERLOCKING
TILES TO MATCH EXISTING

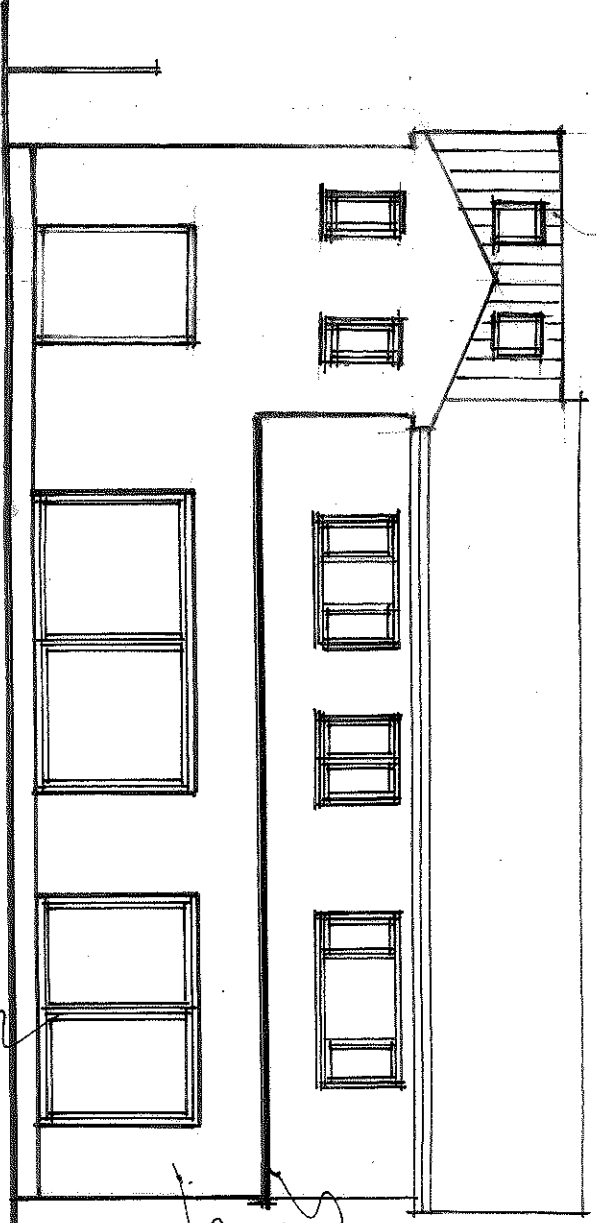


PROPOSED REAR ELEVATION

FRONT DOORS / FIXED GLAZED
PANEL TO BEAR EXTENSION
ALUMINUM FRAMES WITH
FOURBLE GLAZED UNITS.

FLAT ROOF G.R.P.

EXTERNAL WALLS
SMOOTH RENDERED

PROPOSED FRONT ELEVATION

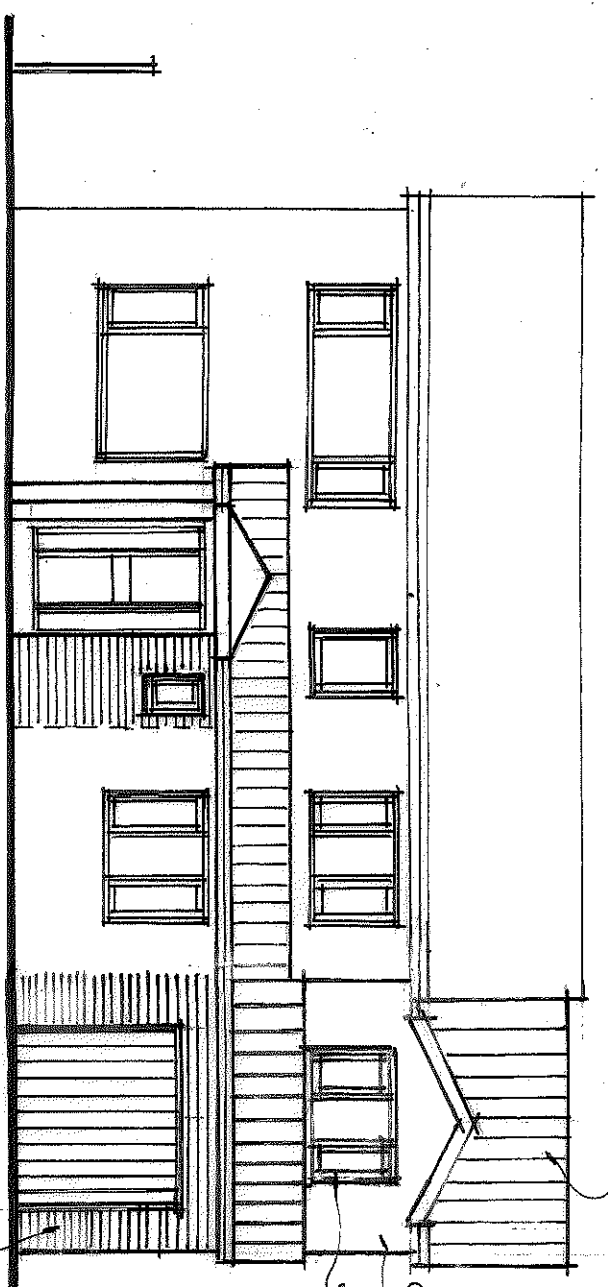


ROOF - CONCRETE INTERLOCKING
TILES TO MATCH EXISTING.

EXTERNAL WALL -
SMOOTH RENDERED

DOORS / WINDOWS
UPVC DOUBLE
GLAZED

EXTERNAL WALLS - FACED
BRICKWORK TO MATCH
EXISTING.

PROPOSED SIDE ELEVATION

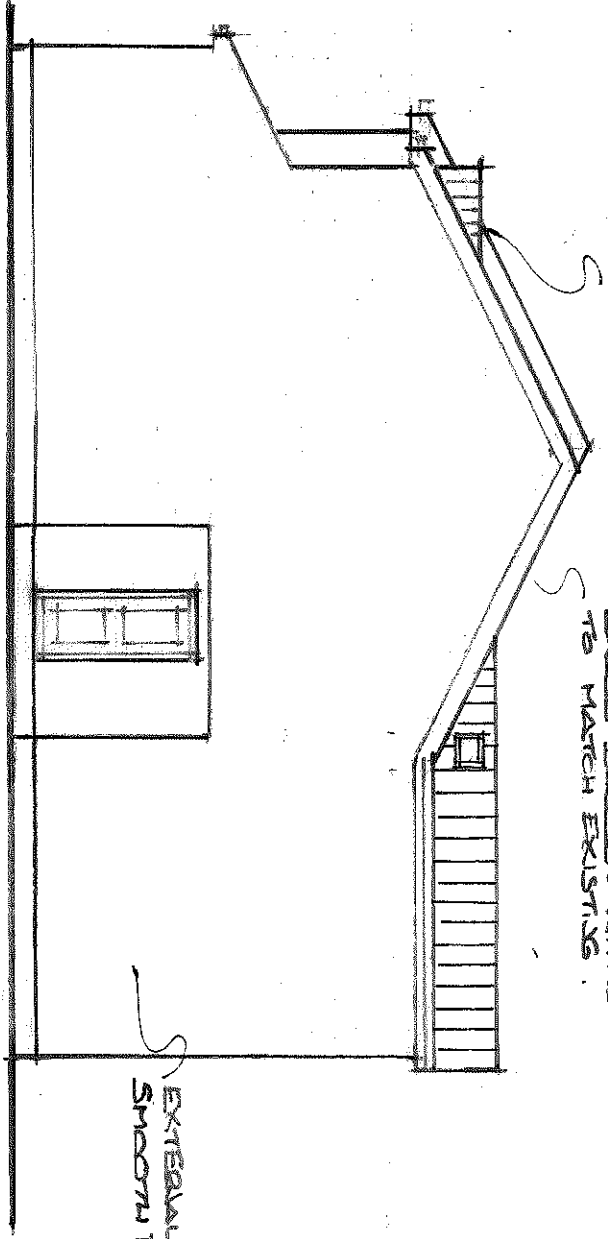


ROOF - CONCRETE INTERLOCKING
TILES TO MATCH EXISTING.

BARGE BOARDS - WHITE UPVC
TO MATCH EXISTING.


EXTERNAL WALLS -
SMOOTH RENDERED

PROPOSED SIDE ELEVATION

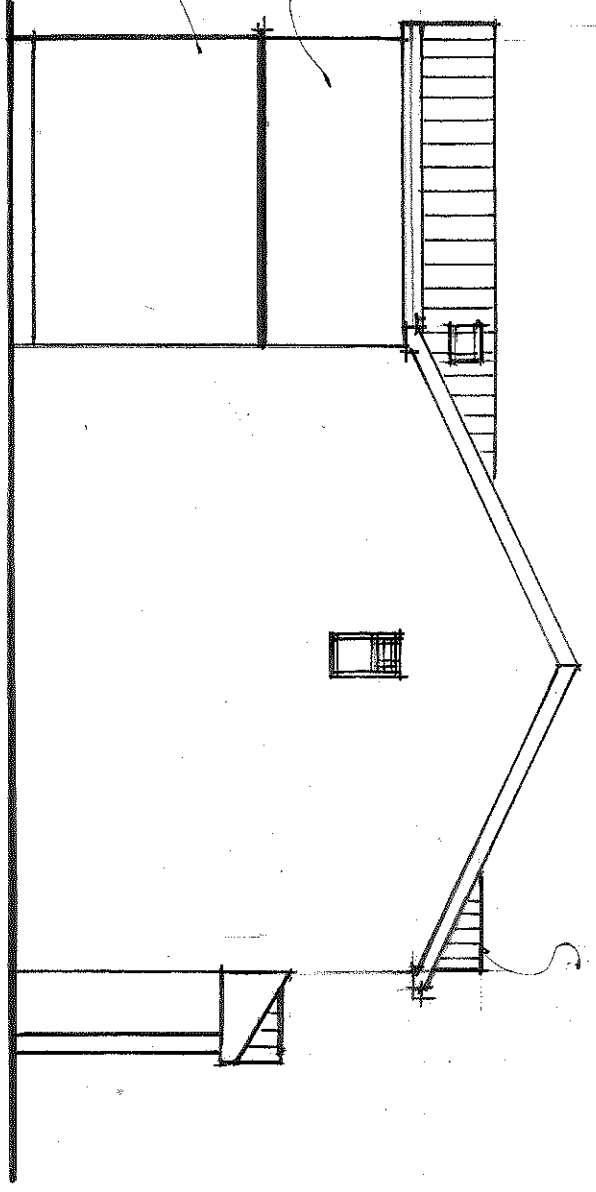


ROOF - CONCRETE INTERLOCKING
TILES TO MATCH EXISTING.


BEV. A. - ELEVATIONS REVISIONS
ME + MRS M. CECCHINI
2 DIMES CLOSE LEASTON BARRON
PROPOSED ELEVATIONS
SCALE 1:100
DRAWING P2 A

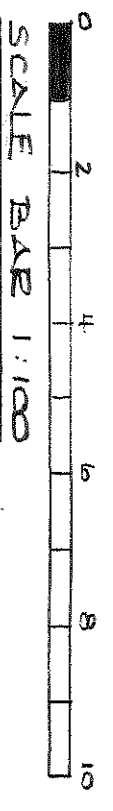

SCALE BAR 1:100

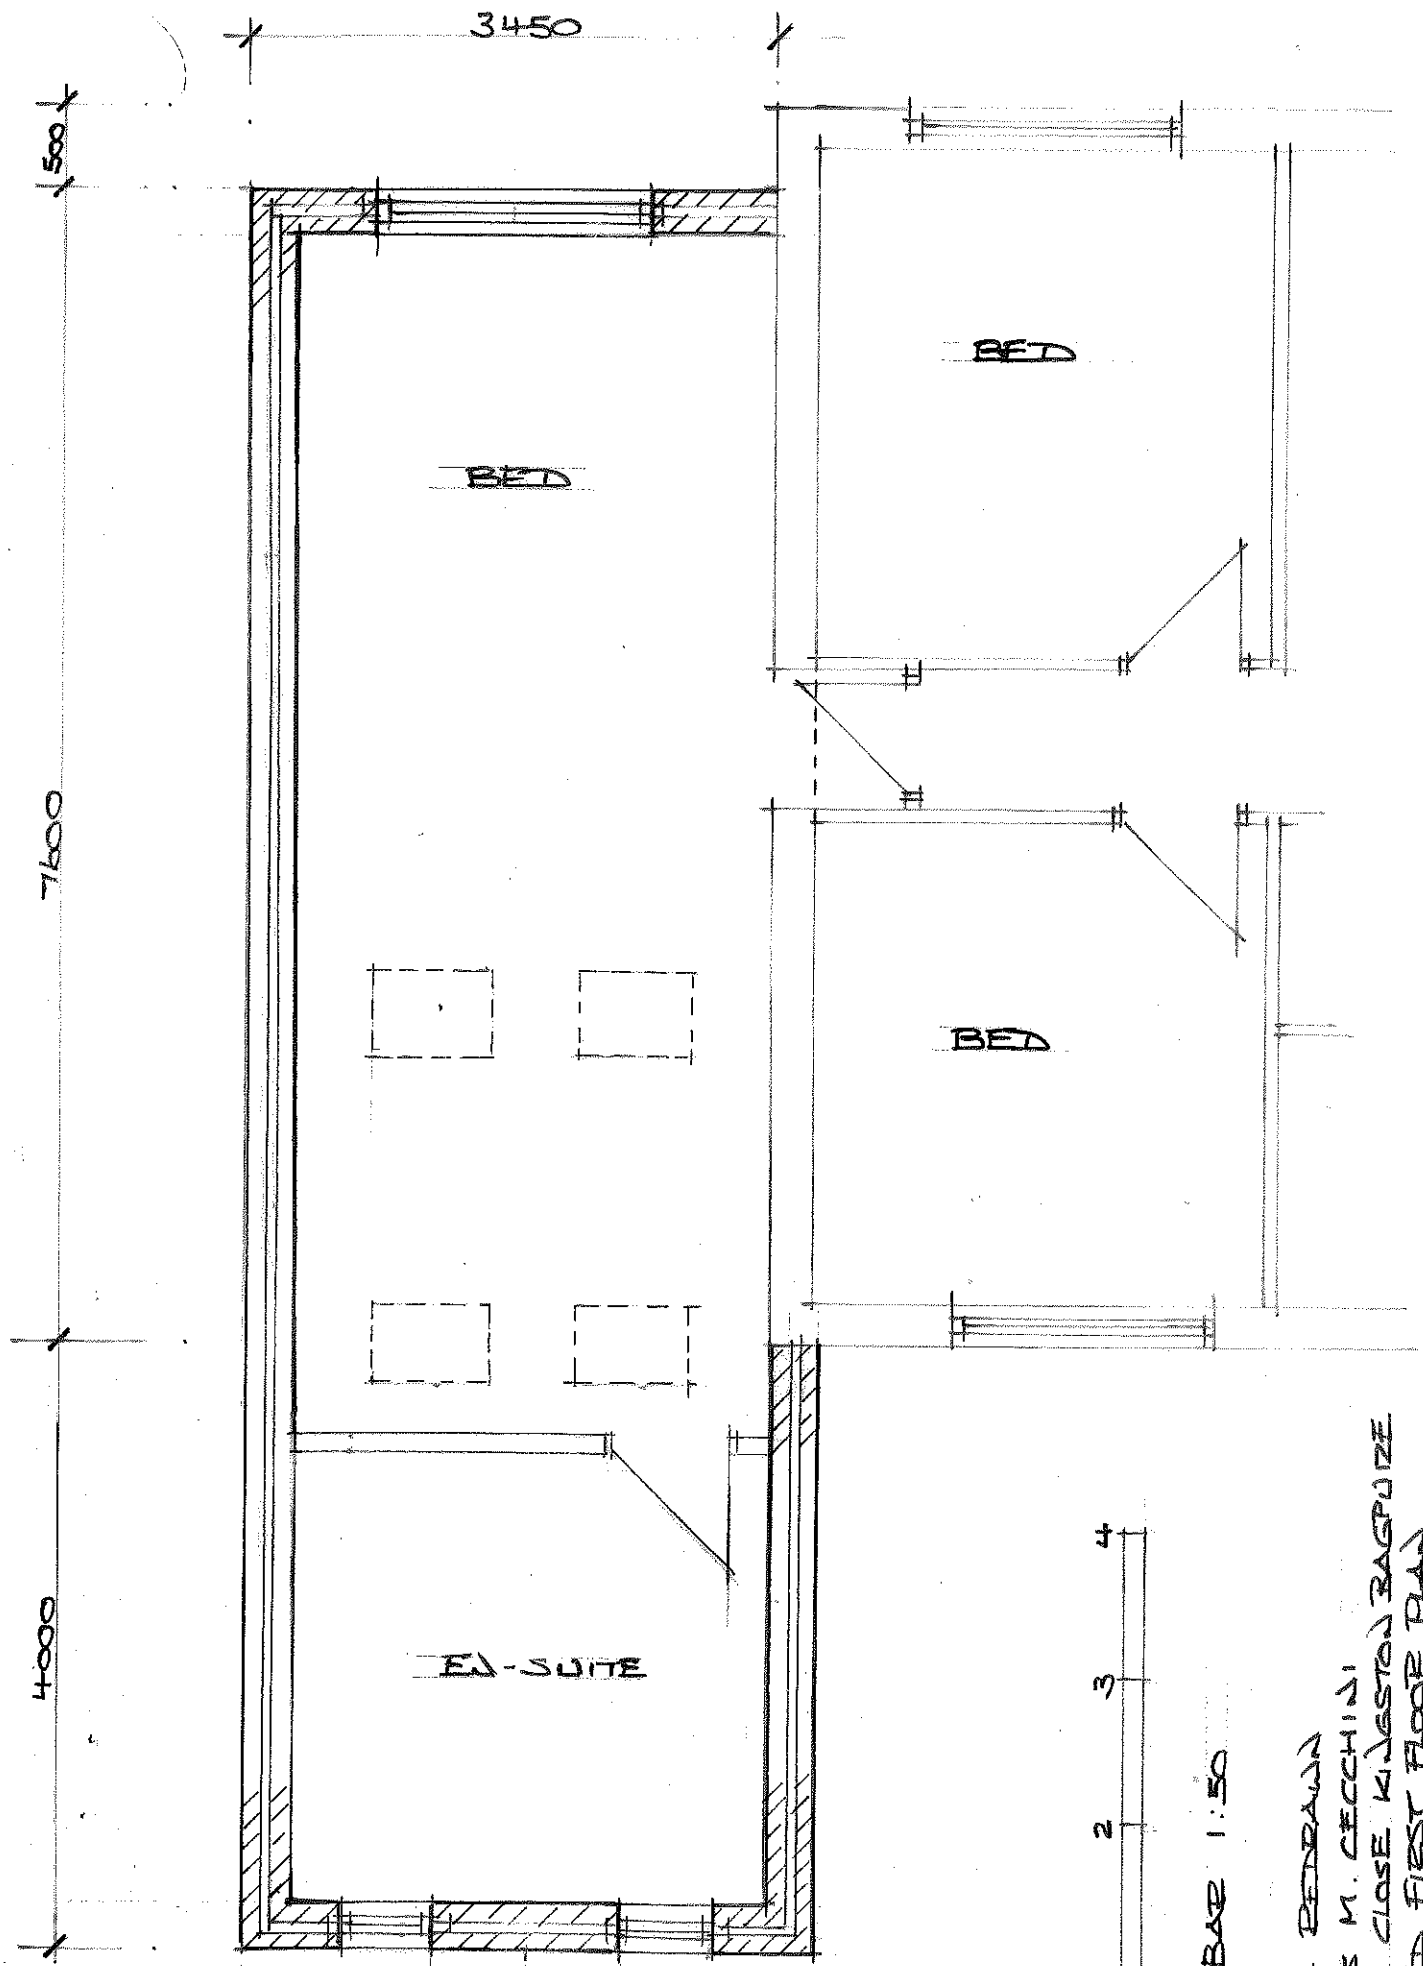


BEN 'A' - BEDRAN
 MR + MRS M. CECCHINI
 2 TIMES CLOSE KIJESTON BAGPORE
 PROPOSED FIRST FLOOR PLAN
 SCALE 1:50
 DRAWING P4 A

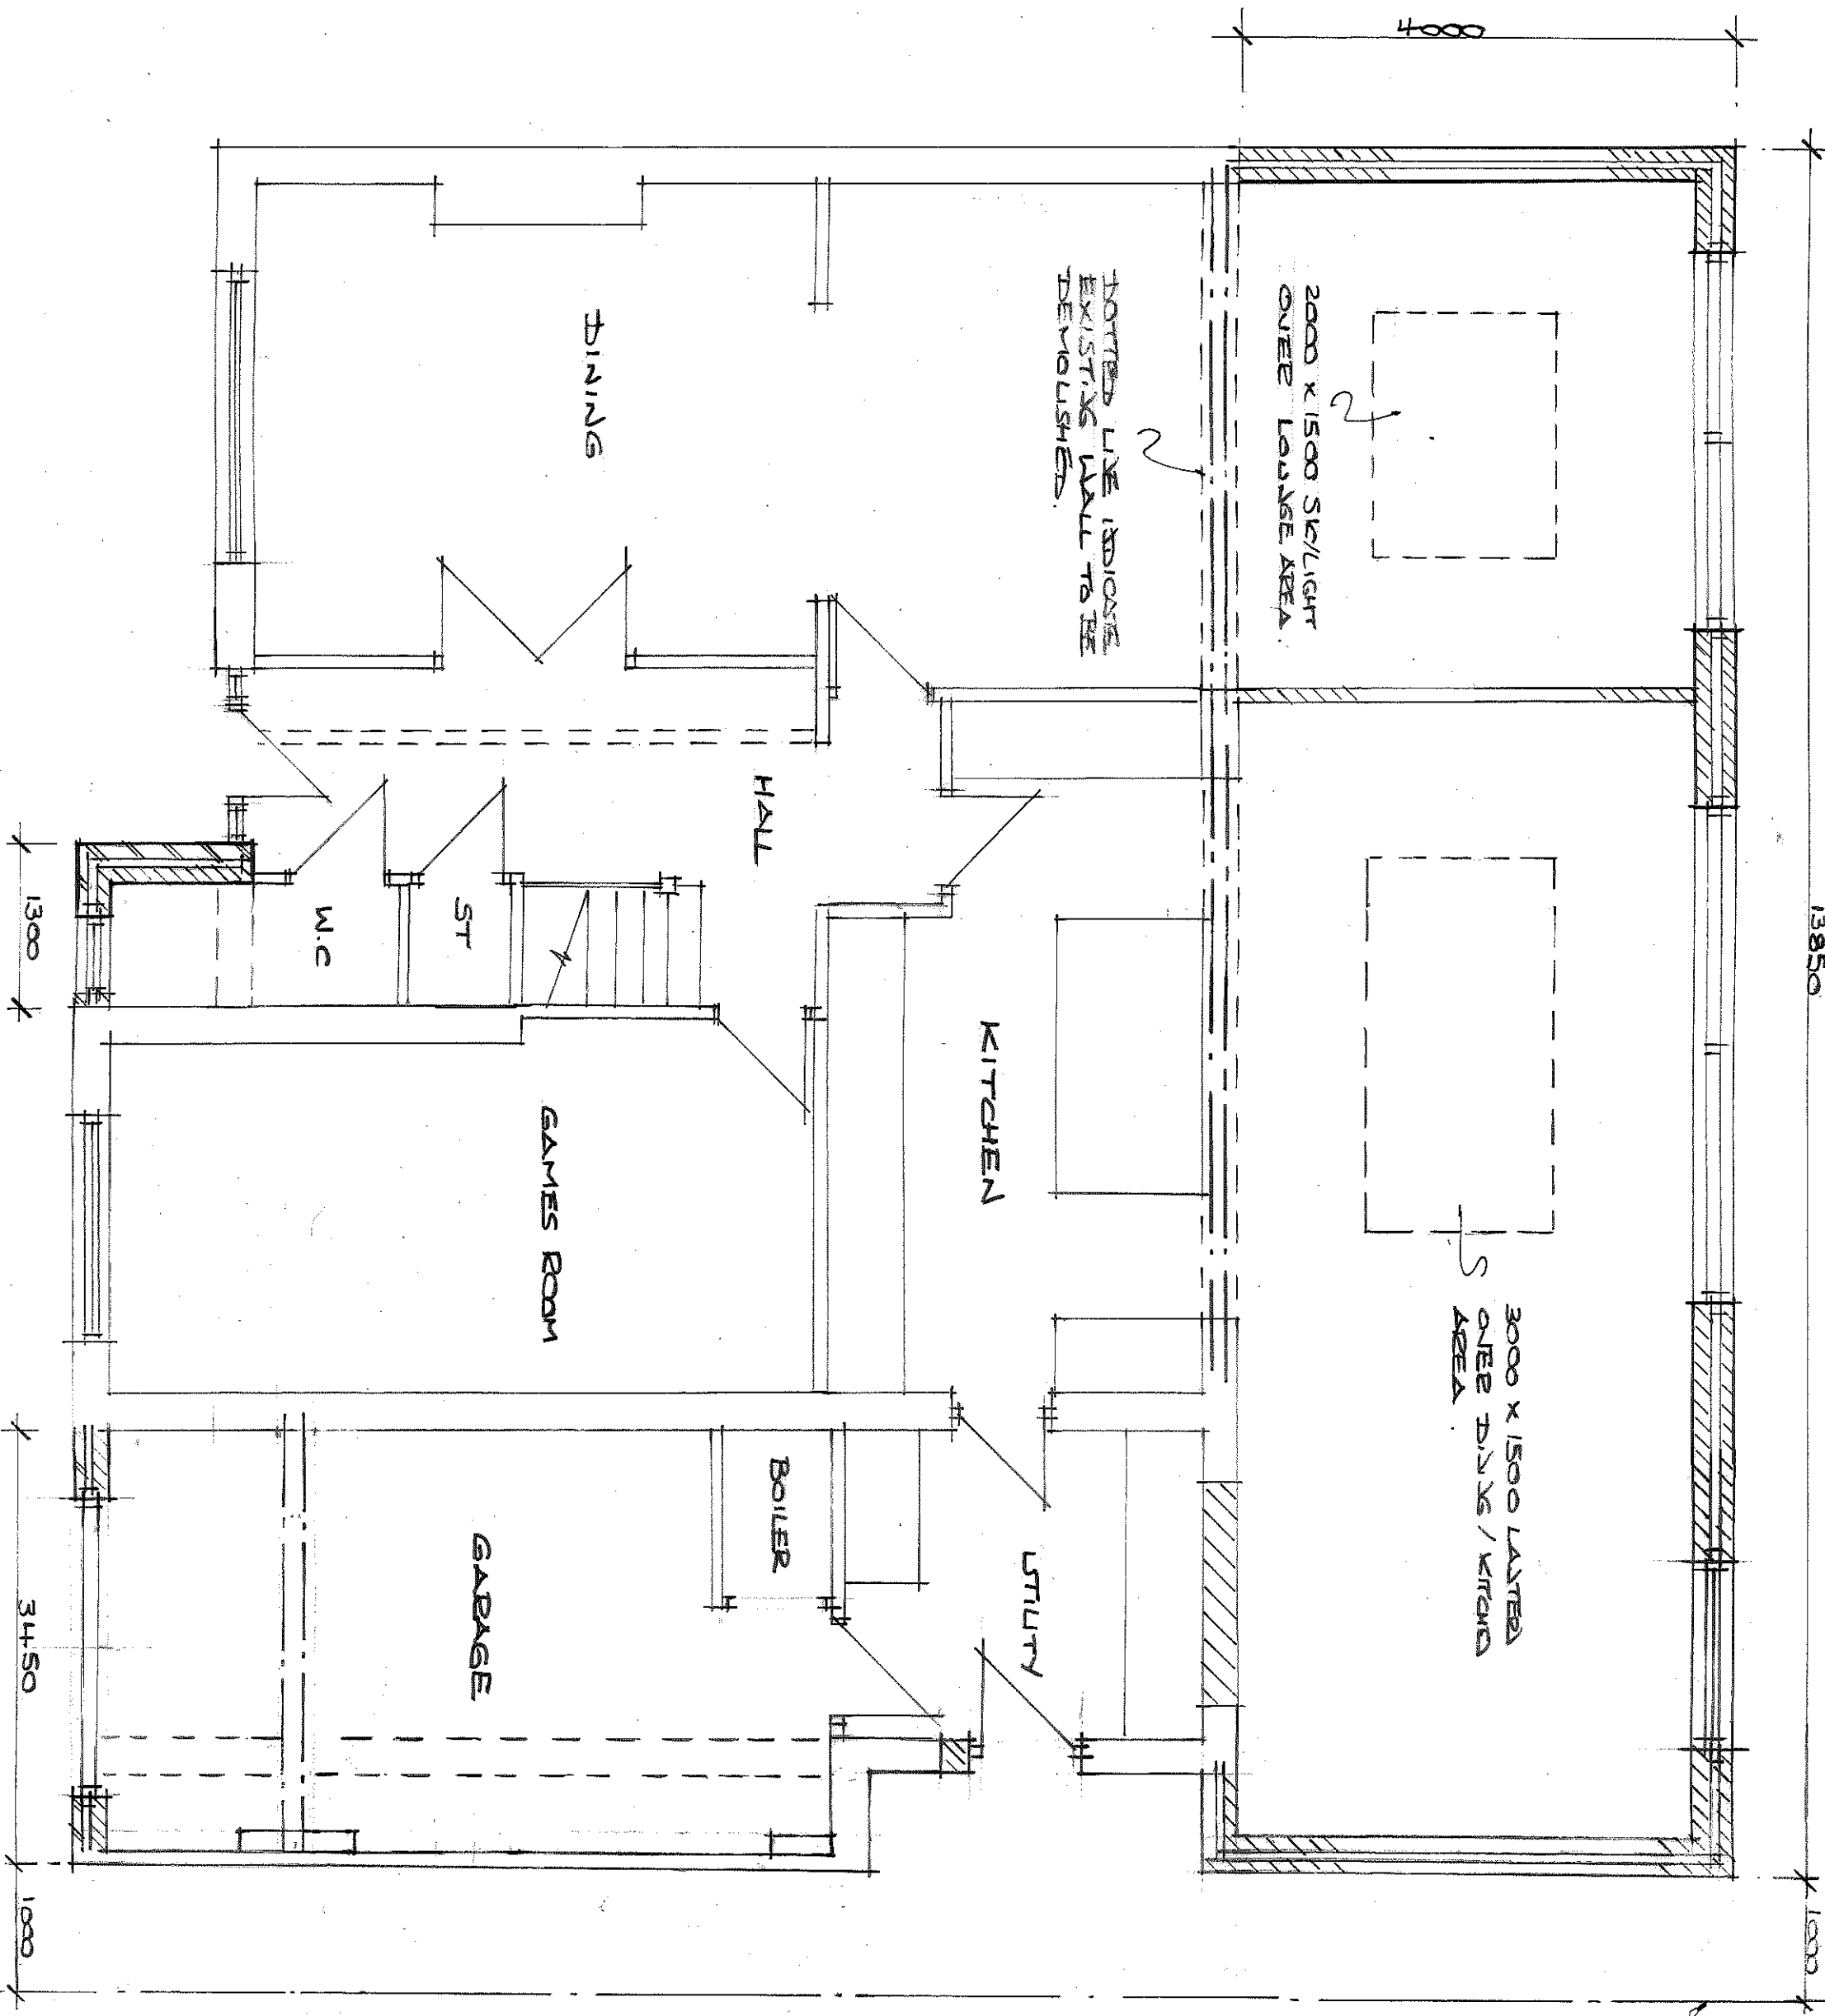

EXISTING BALCONY

N03

6400 3000

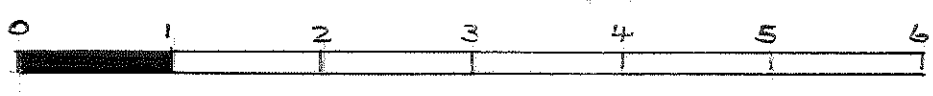

SCALE BAR 1:50

REV 'A' - FLOOR PLAN REVISED.
 MR + MRS M. CECCHINI
 2 TIMES CLOSE KINGSTON BAGRUZE
 PROPOSED GROUND FLOOR PLAN
 SCALE 1:50
 DRAWING P3A