

Ordnance Survey (c) Crown Copyright 2013. All rights reserved. Licence number 100020449

Ordnance Survey (c) Crown Copyright 2014. All rights reserved. Licence number 100022432

**NOTES:**  
 DIMENSIONS ARE NOT TO BE SCALED FROM THIS DRAWING  
 ALL DIMENSIONS ARE TO BE CHECKED AGAINST ACTUAL SITE  
 DIMENSIONS BEFORE ANY WORK IS FABRICATED

**COPYRIGHT RESERVED**  
 THIS DRAWING IS THE PROPERTY OF BHP HARWOOD  
 ARCHITECTS AND MAY NOT BE COPIED, REPRODUCED LENT OR  
 DISCLOSED WITHOUT THEIR EXPRESS PERMISSION IN WRITING.

**REVISIONS**

Rev.	Date	Description

Client:  
 Mr R Shepard

Job:  
 Motorlux Ford  
 Wantage  
 Oxfordshire

Drawing Title:  
 Location Plan

Scale:  
 1:1250 @A3

Date: Dec 14 Drawn By: JKJ Checked: RB

Drawing No: 2877.100 Revision:

**PRELIMINARY**

The White Barn, Manor Farm, Manor Road  
 Wantage, Oxfordshire, OX12 8NE  
 T: 01235 765322 F: 01235 765373

The Mansion House, Hartham Park, Corsham,  
 Wiltshire, SN13 0RP  
 T: 01249 700489 F: 01249 470077

info@bhpharwood.co.uk - www.bhpharwood.co.uk





NOTES:  
 DIMENSIONS ARE NOT TO BE SCALED FROM THIS DRAWING  
 ALL DIMENSIONS ARE TO BE CHECKED AGAINST ACTUAL SITE  
 DIMENSIONS BEFORE ANY WORK IS FABRICATED

**COPYRIGHT RESERVED**  
 THIS DRAWING IS THE PROPERTY OF BHP HARWOOD  
 ARCHITECTS AND MAY NOT BE COPIED, REPRODUCED LENT OR  
 DISCLOSED WITHOUT THEIR EXPRESS PERMISSION IN WRITING.

REVISIONS

Rev.	Date	Description

Client:  
 Mr R Shepard

Job:  
 Motorlux Ford  
 Wantage  
 Oxfordshire

Drawing Title:  
 Proposed Plans  
 & Elevations  
 Re-drawn


Scale:  
 1:100 @A3

Date: March 15  
 Drawn By: RB  
 Checked:


Drawing No: 2877.106  
 Revision:

**PLANNING**

The White Barn, Manor Farm, Manor Road  
 Wantage, Oxfordshire, OX12 8NE  
 T: 01235 765322 F: 01235 765373  
 The Mansion House, Hartham Park, Corsham,  
 Wiltshire, SN13 0RP  
 T: 01249 700489 F: 01249 470077  
 info@bhparchitects.co.uk - www.bhparchitects.co.uk

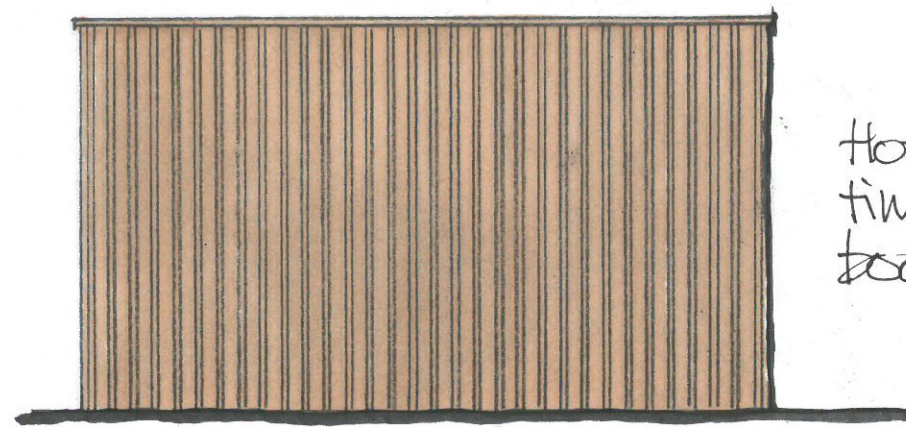


REAR ELEVATION

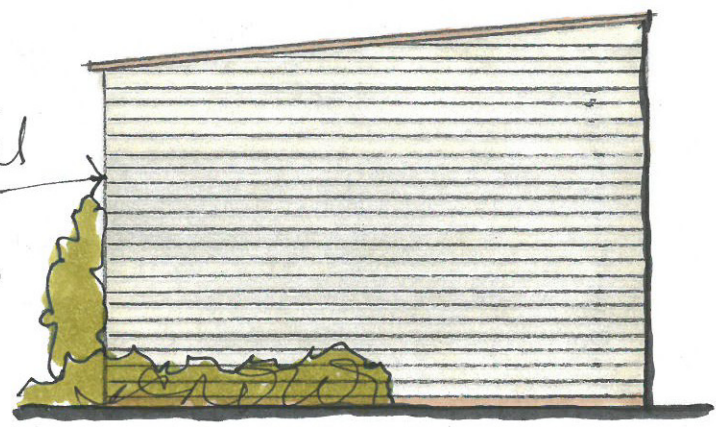


ELEVATION ONTO  
 NO 16 PARTRIDGE CLOSE

Horizontal  
 timber  
 boarding.

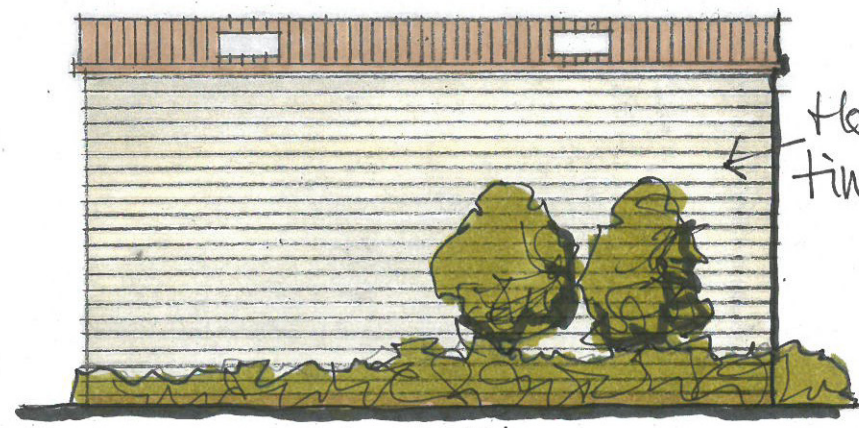


ELEVATION ONTO PARTRIDGE CLOSE


Horizontal  
 timber  
 boarding

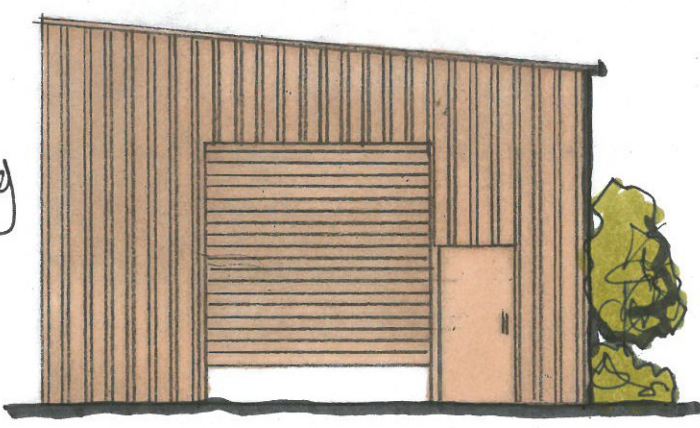


ENTRANCE ELEVATION

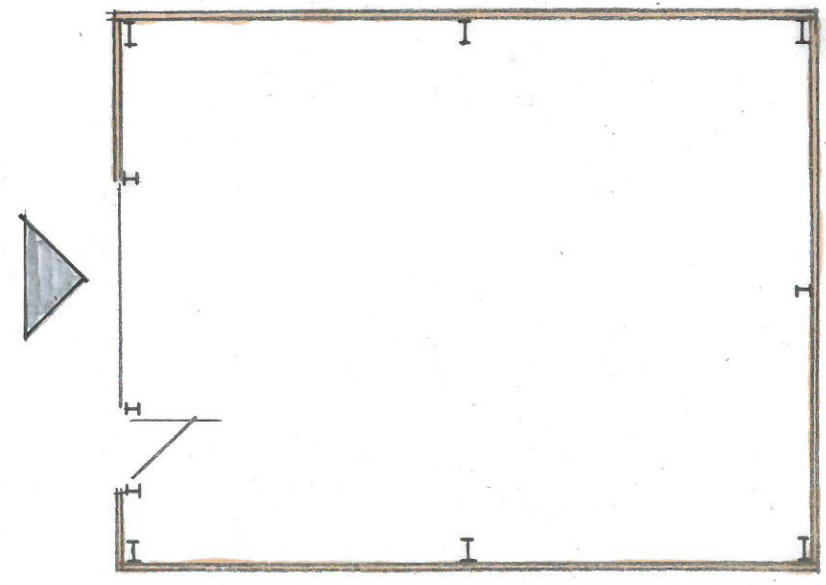

PLAN

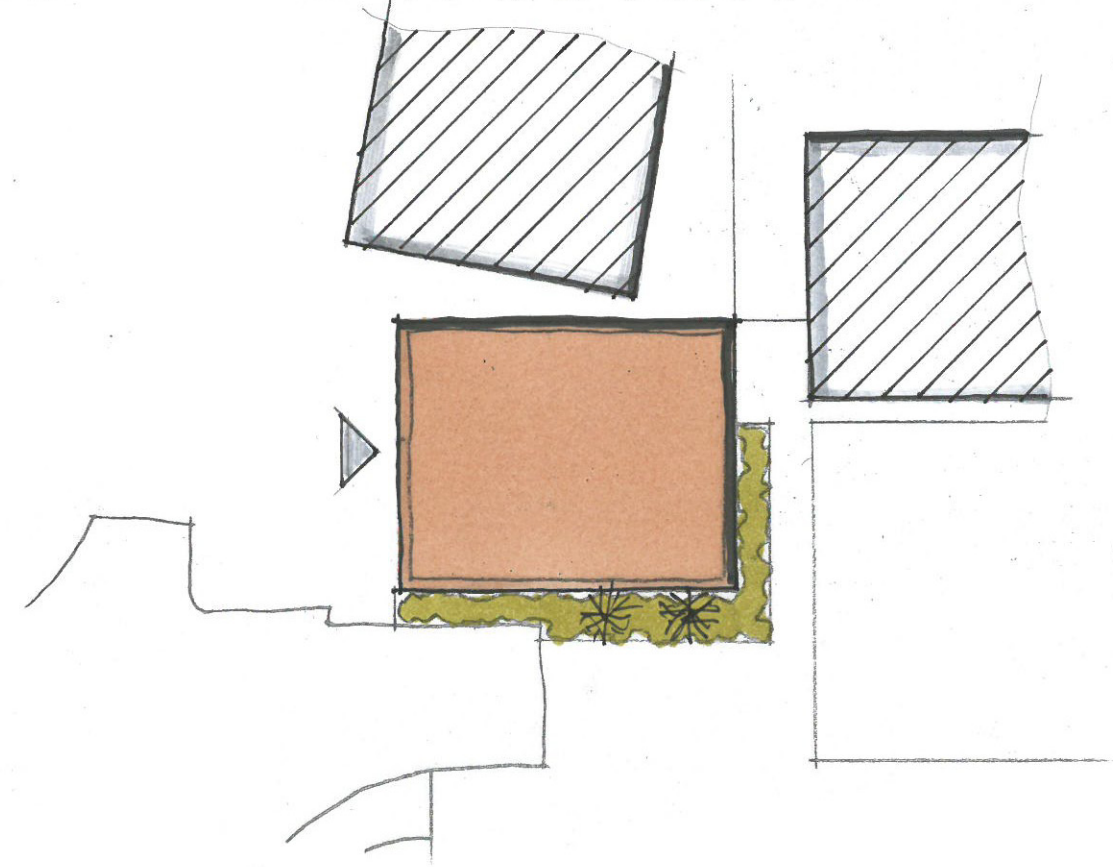


 


ROOF PLAN




FRONT ELEVATION

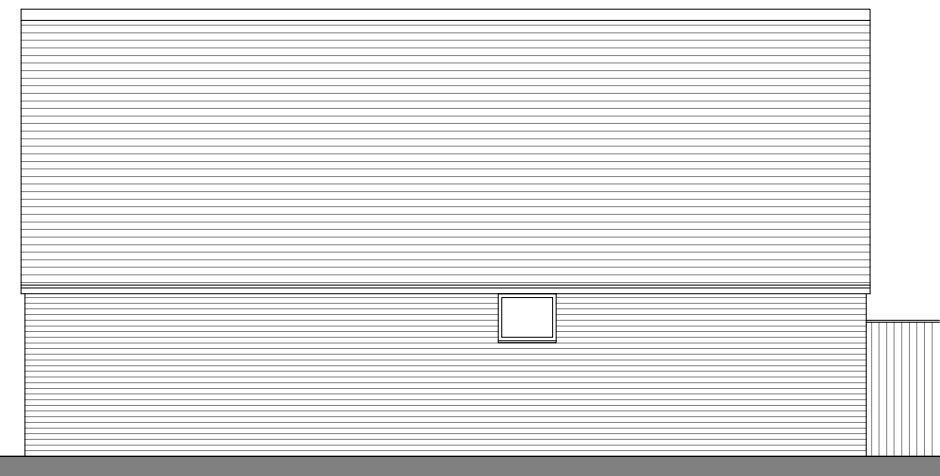


SIDE ELEVATION

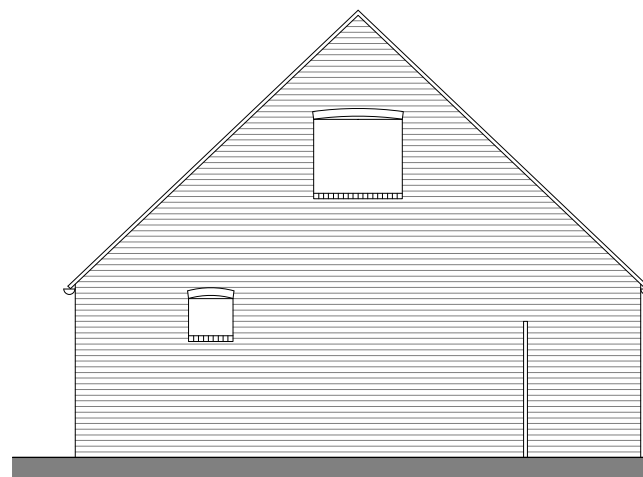

REAR ELEVATION

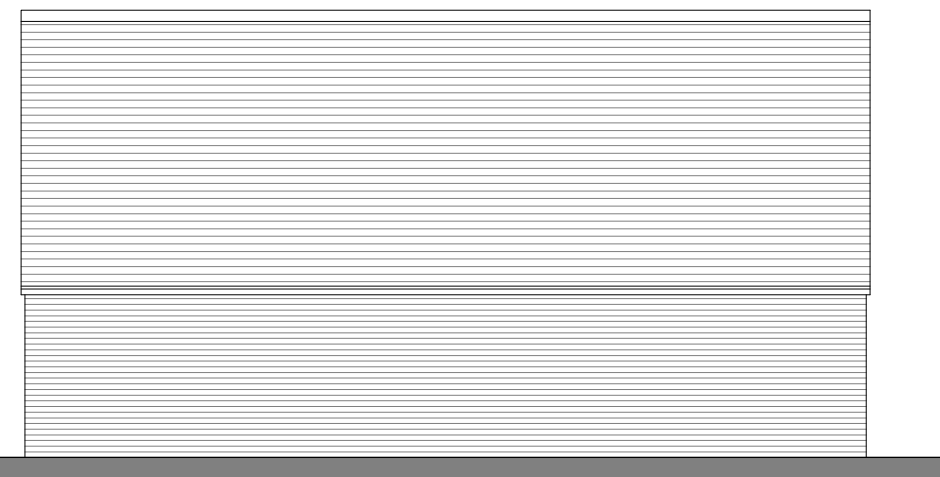

SIDE ELEVATION

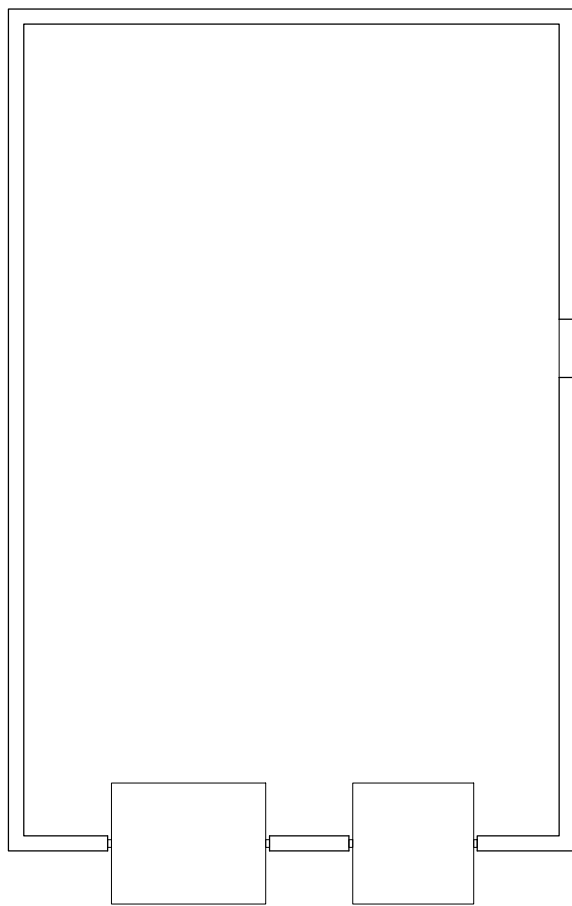

GROUND FLOOR PLAN



**NOTES:**  
 DIMENSIONS ARE NOT TO BE SCALED FROM THIS DRAWING  
 ALL DIMENSIONS ARE TO BE CHECKED AGAINST ACTUAL SITE  
 DIMENSIONS BEFORE ANY WORK IS FABRICATED

**COPYRIGHT RESERVED**  
 THIS DRAWING IS THE PROPERTY OF BHP HARWOOD  
 ARCHITECTS AND MAY NOT BE COPIED, REPRODUCED LENT OR  
 DISCLOSED WITHOUT THEIR EXPRESS PERMISSION IN WRITING.

**REVISIONS**

Rev.	Date	Description

Client:  
 Mr R Shepard

Job:  
 Motorlux Ford  
 Wantage  
 Oxfordshire

Drawing Title:  
 Existing Plans  
 and Elevations

Scale:  
 1:100 @A3

Date: Dec 14 Drawn By: JKJ Checked: RB

Drawing No: 2877.103 Revision:

**PRELIMINARY**

The White Barn, Manor Farm, Manor Road  
 Wantage, Oxfordshire, OX12 8NE  
 T: 01235 765322 F: 01235 765373

The Mansion House, Hartham Park, Corsham,  
 Wiltshire, SN13 0RP  
 T: 01249 700489 F: 01249 470077

info@bhpharwood.co.uk - www.bhpharwood.co.uk





NOTES:  
 DIMENSIONS ARE NOT TO BE SCALED FROM THIS DRAWING  
 ALL DIMENSIONS ARE TO BE CHECKED AGAINST ACTUAL SITE  
 DIMENSIONS BEFORE ANY WORK IS FABRICATED

**COPYRIGHT RESERVED**  
 THIS DRAWING IS THE PROPERTY OF BHP HARWOOD  
 ARCHITECTS AND MAY NOT BE COPIED, REPRODUCED LENT OR  
 DISCLOSED WITHOUT THEIR EXPRESS PERMISSION IN WRITING.

REVISIONS

Rev.	Date	Description

Client:  
 Mr R Shepard

Job:  
 Motorlux Ford  
 Wantage  
 Oxfordshire

Drawing Title:  
 Comparison  
 Existing and  
 Proposed


Scale:  
 Noted @A3

Date: Dec 14 Drawn By: JKJ Checked: RB




Drawing No: 2877.105 Revision:

**PRELIMINARY**


The White Barn, Manor Farm, Manor Road  
 Wantage, Oxfordshire, OX12 8NE  
 T: 01235 765322 F: 01235 765373  
 The Mansion House, Hartham Park, Corsham,  
 Wiltshire, SN13 0RP  
 T: 01249 700489 F: 01249 470077  
 info@bhpharwood.co.uk - www.bhpharwood.co.uk

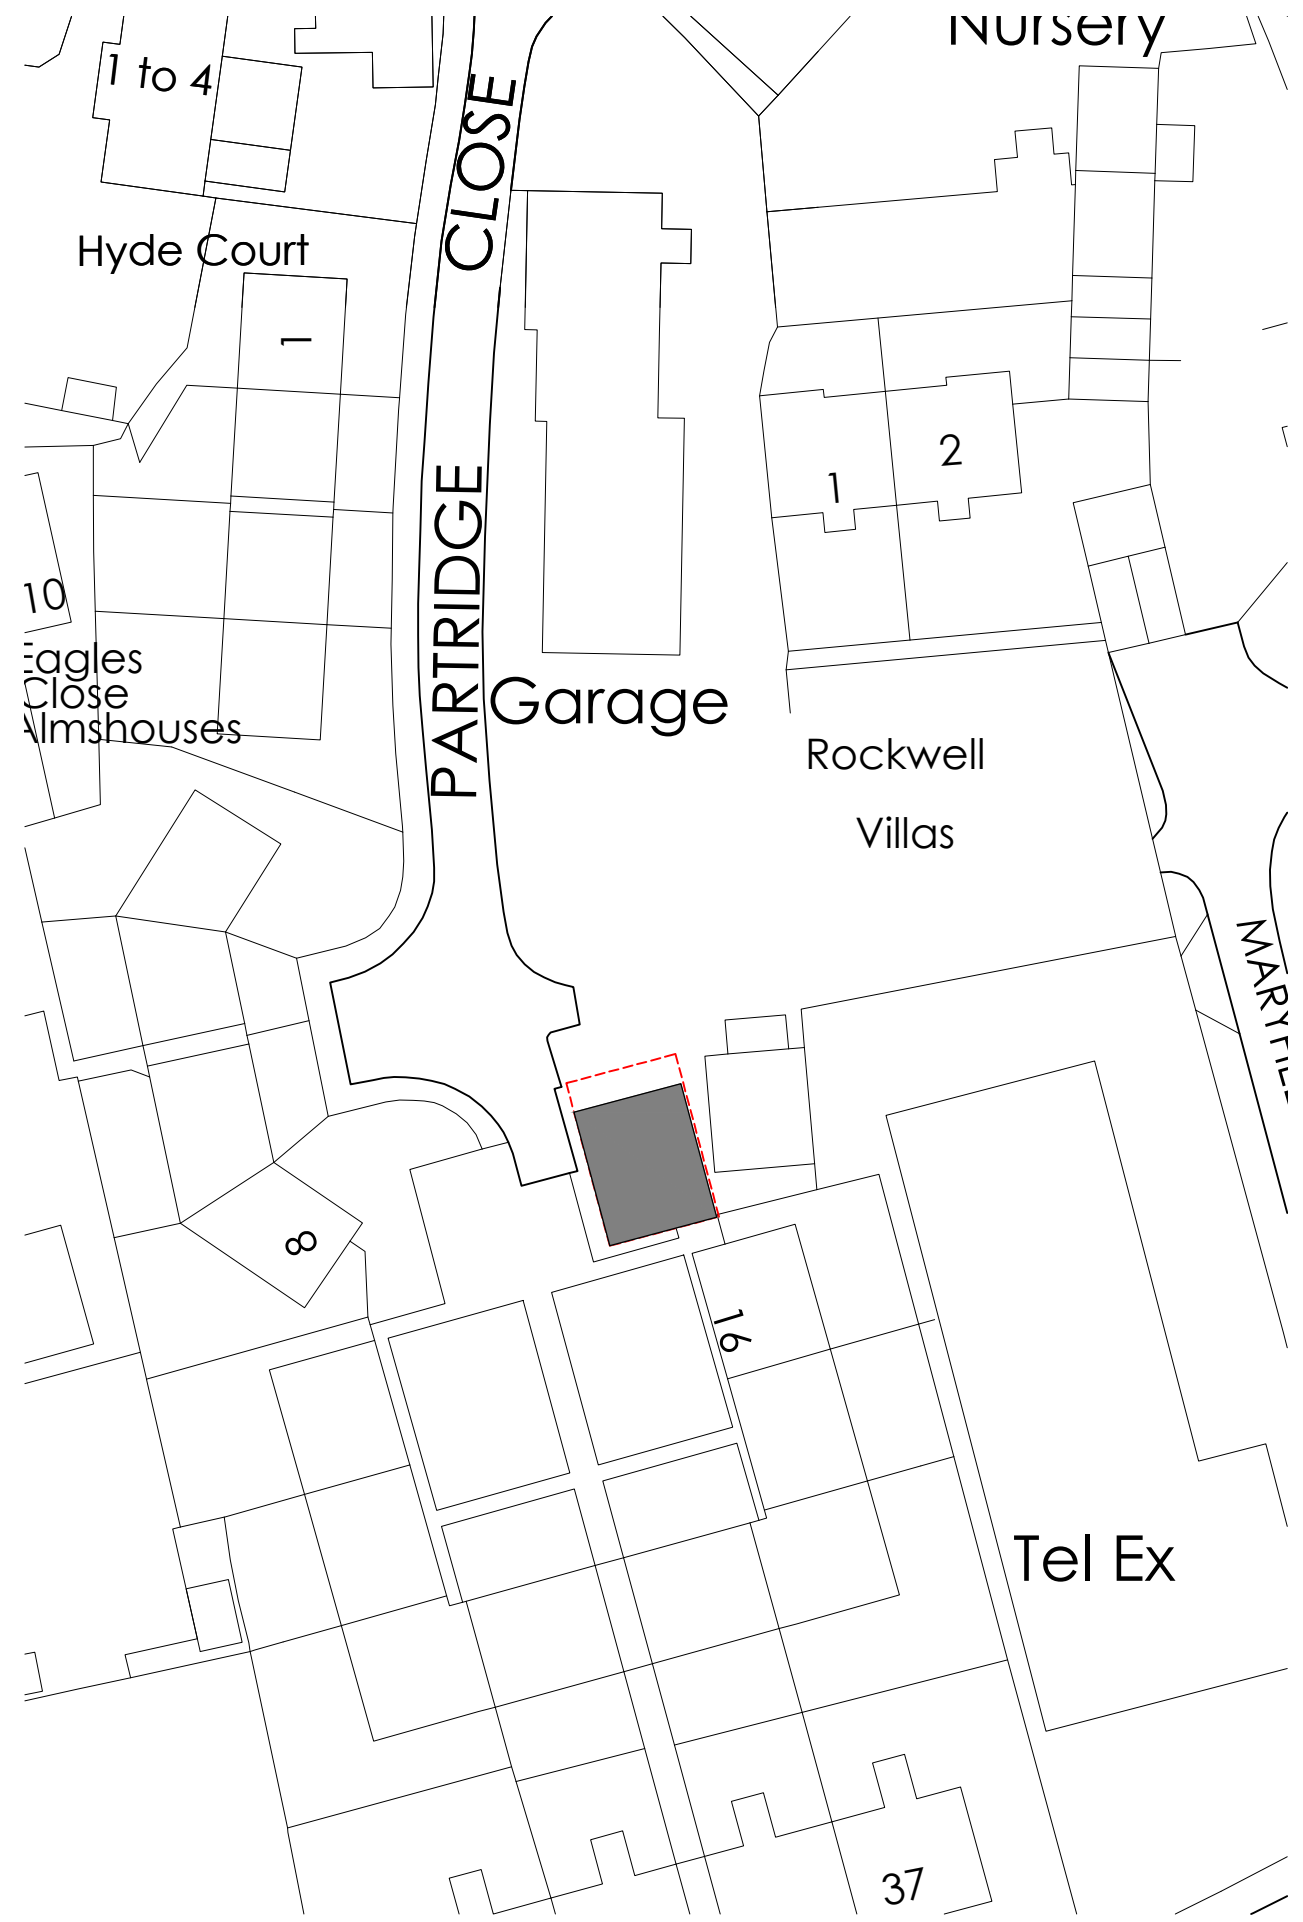


Site Plan - Scale 1:500

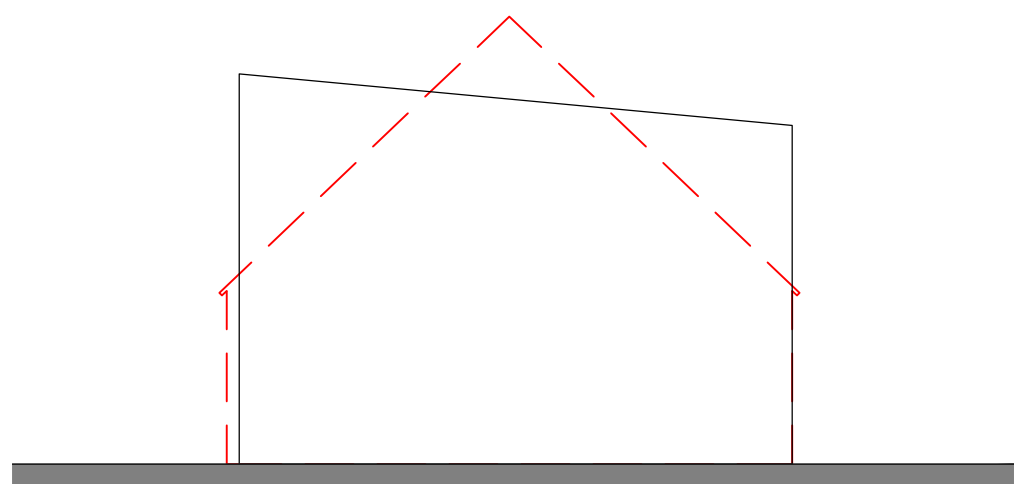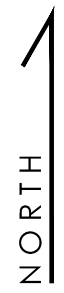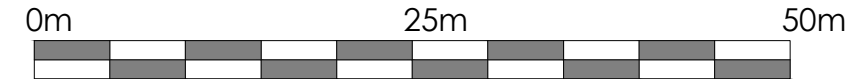

FRONT ELEVATION

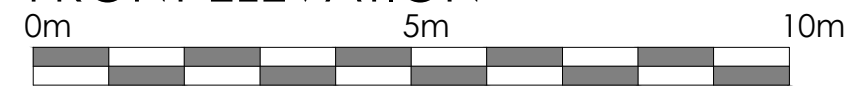

Existing building shown dashed in red  
 Elevation - Scale 1:100

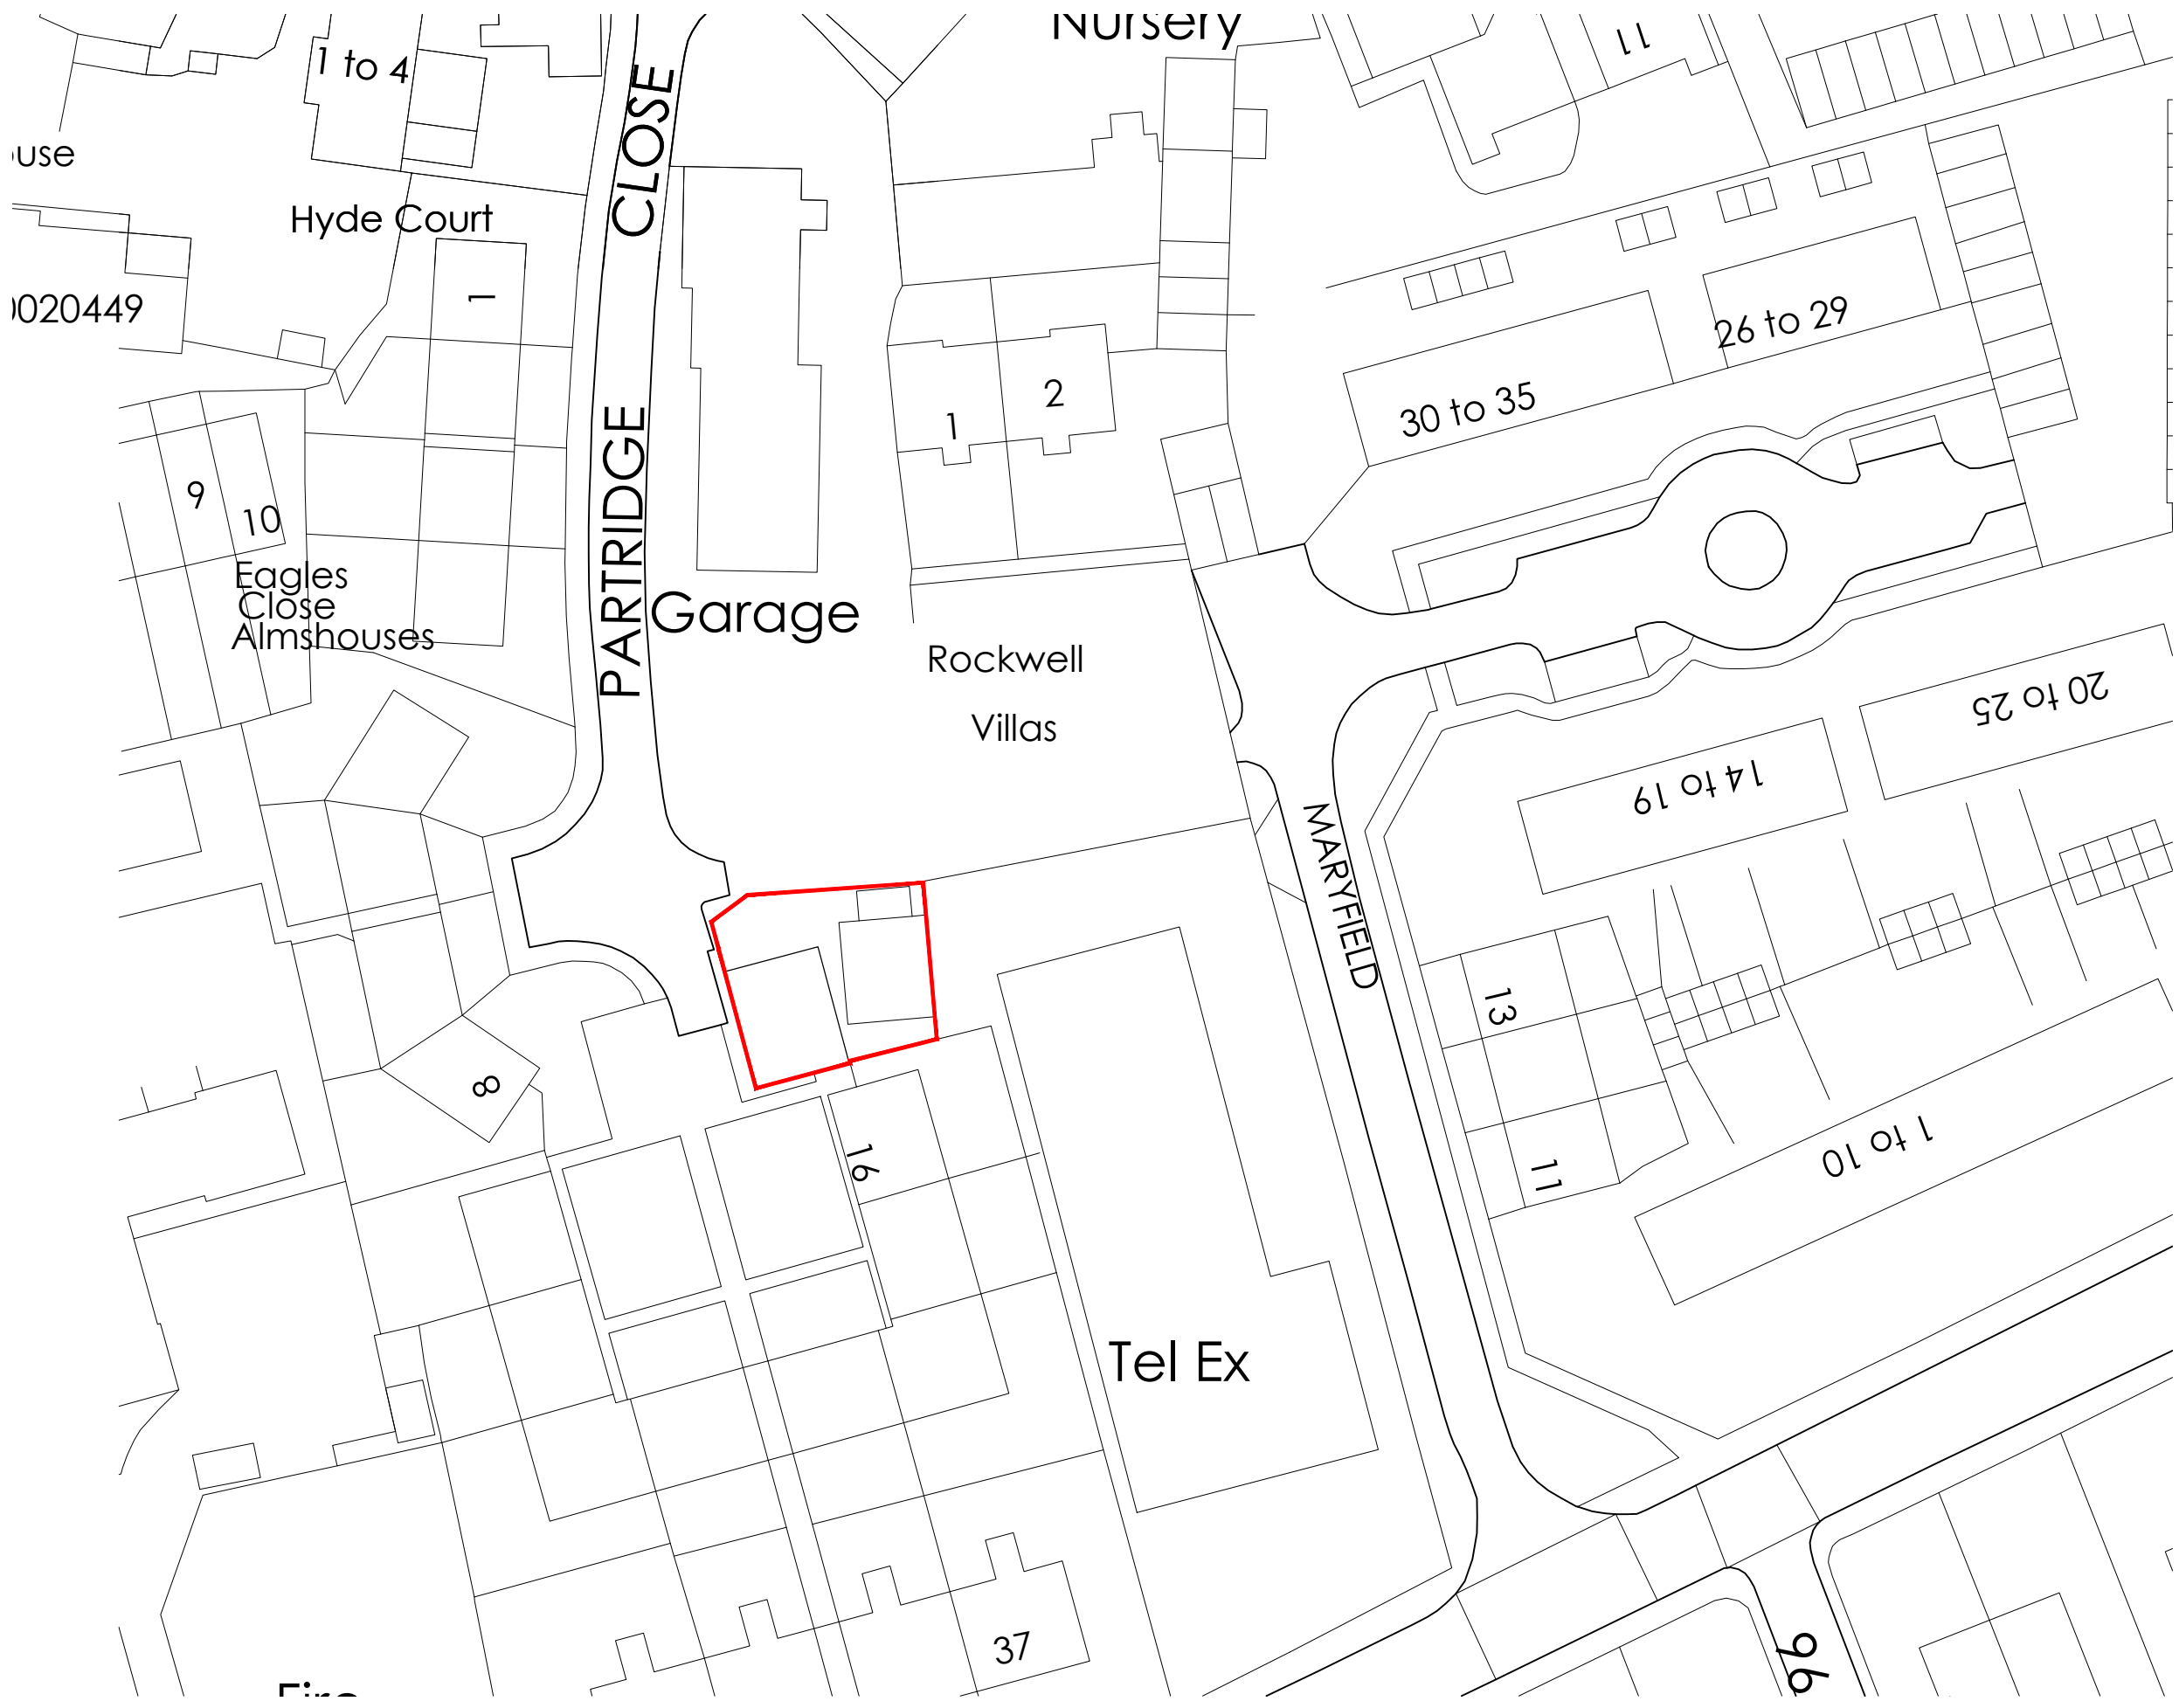

NOTES:  
 DIMENSIONS ARE NOT TO BE SCALED FROM THIS DRAWING  
 ALL DIMENSIONS ARE TO BE CHECKED AGAINST ACTUAL SITE  
 DIMENSIONS BEFORE ANY WORK IS FABRICATED.

**COPYRIGHT RESERVED**  
 THIS DRAWING IS THE PROPERTY OF BHP HARWOOD  
 ARCHITECTS AND MAY NOT BE COPIED, REPRODUCED LENT OR  
 DISCLOSED WITHOUT THEIR EXPRESS PERMISSION IN WRITING.

REVISIONS

Rev.	Date	Description

Client:  
 Mr R Shepard

Job:  
 Motorlux Ford  
 Wantage  
 Oxfordshire

Drawing Title:  
 Proposed Site Plan

Scale:  
 1:500 @A3

Date: Dec 14 Drawn By: JKJ Checked: RB


Drawing No: 2877.102 Revision:

**PRELIMINARY**


The White Barn, Manor Farm, Manor Road  
 Wantage, Oxfordshire, OX12 8NE  
 T: 01235 765322 F: 01235 765373

The Mansion House, Hartham Park, Corsham,  
 Wiltshire, SN13 0RP  
 T: 01249 700489 F: 01249 470077

info@bhpharwood.co.uk - www.bhpharwood.co.uk

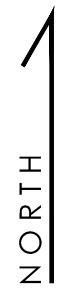

**BHP HARWOOD**  
 ARCHITECTS

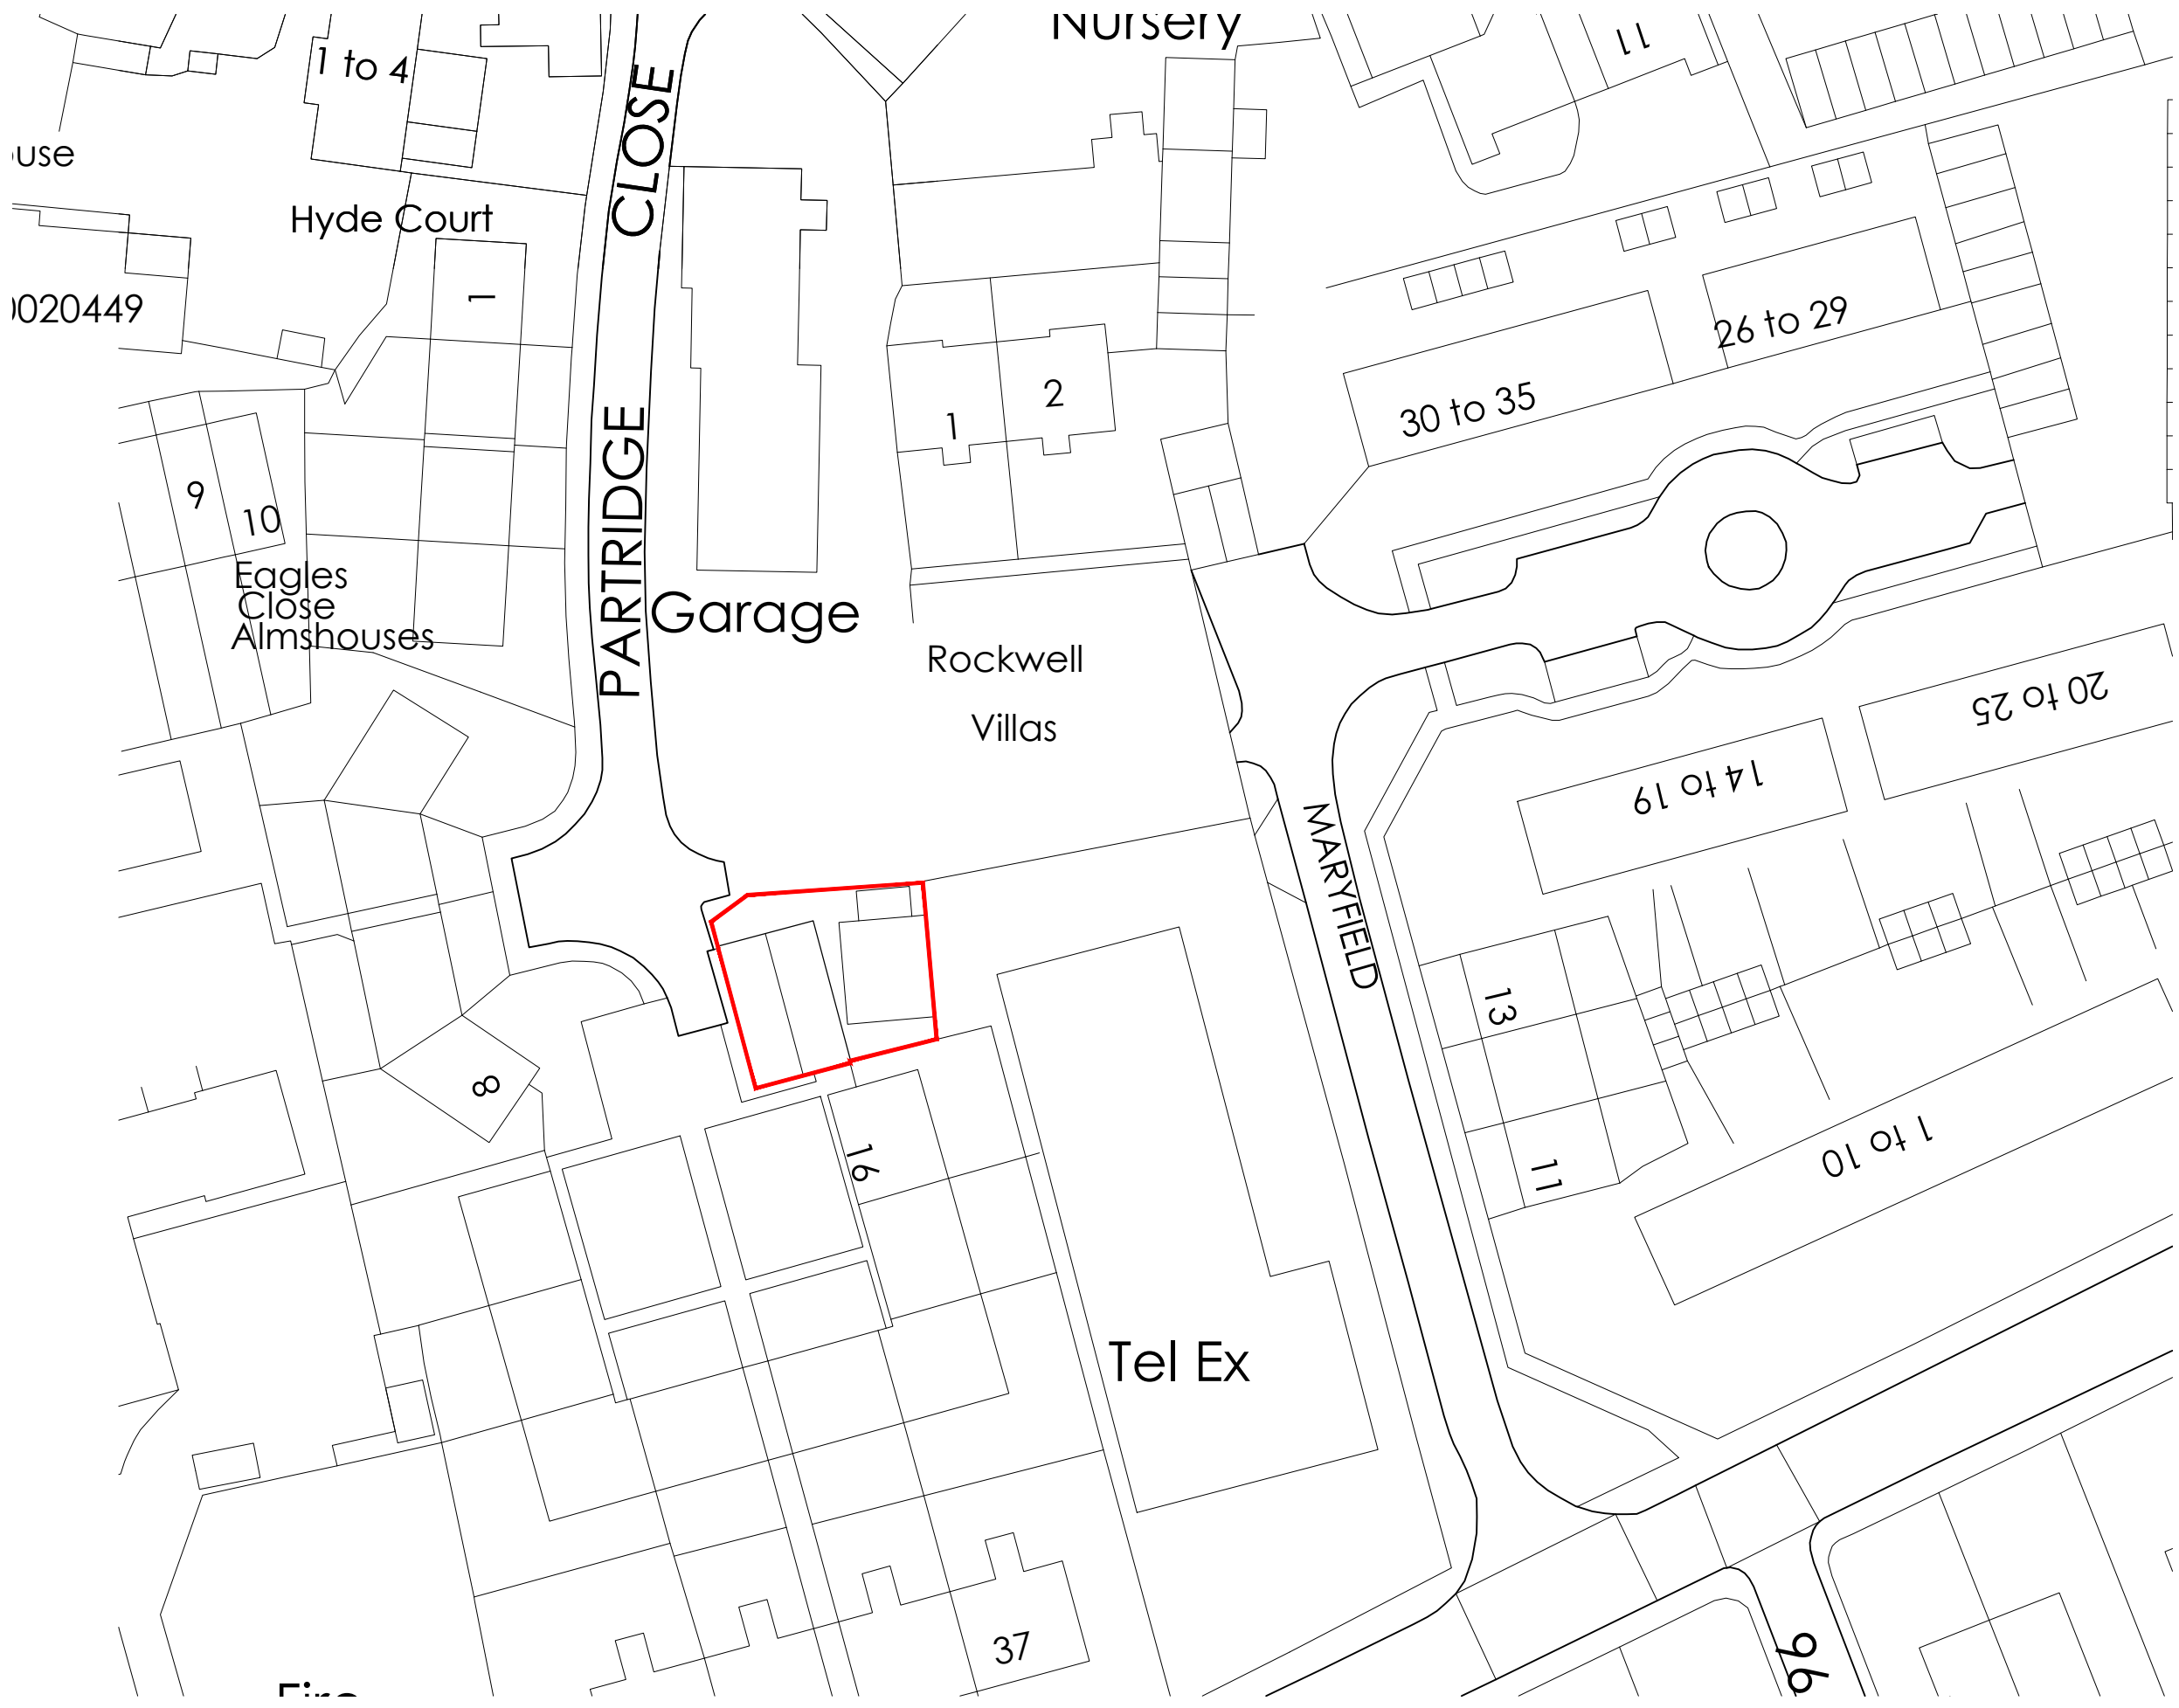

NOTES:  
 DIMENSIONS ARE NOT TO BE SCALED FROM THIS DRAWING  
 ALL DIMENSIONS ARE TO BE CHECKED AGAINST ACTUAL SITE  
 DIMENSIONS BEFORE ANY WORK IS FABRICATED.

**COPYRIGHT RESERVED**  
 THIS DRAWING IS THE PROPERTY OF BHP HARWOOD  
 ARCHITECTS AND MAY NOT BE COPIED, REPRODUCED LENT OR  
 DISCLOSED WITHOUT THEIR EXPRESS PERMISSION IN WRITING.

REVISIONS

Rev.	Date	Description

Client:  
 Mr R Shepard

Job:  
 Motorlux Ford  
 Wantage  
 Oxfordshire

Drawing Title:  
 Existing Site Plan

Scale:  
 1:500 @A3

Date: Dec 14 Drawn By: JKJ Checked: RB



Drawing No: 2877.101 Revision:

**PRELIMINARY**

The White Barn, Manor Farm, Manor Road  
 Wantage, Oxfordshire, OX12 8NE  
 T: 01235 765322 F: 01235 765373

The Mansion House, Hartham Park, Corsham,  
 Wiltshire, SN13 0RP  
 T: 01249 700489 F: 01249 470077

info@bhpharwood.co.uk - www.bhpharwood.co.uk

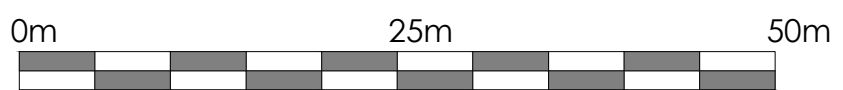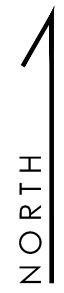

**BHP HARWOOD**  
 ARCHITECTS