


<p>The ANDERSON ORR Partnership The Studio, 70. Church Road, Wheatley, OXON, OX33 1LZ t: 01865 873936</p>	<p>scale 1:1250</p>	<p>client TWIN CITY DEVELOPMENTS LTD</p>	
	<p>date JUL/07</p>	<p>drawing LOCATION PLAN</p>	
<p>PROJECT PROPOSED RESIDENTIAL DEVELOPMENT 83 VINEYARD, ABINGDON, OXON</p>	<p>drawn LL</p>		
	<p>job 14022</p>	<p>no. 14022-L01</p>	<p>rev</p>





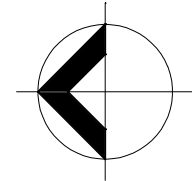


The ANDERSON ORR Partnership The Studio, 70, Church Road, Wheatley, OXON, OX33 1LZ t: 01865 873936		client TWIN CITY DEVELOPMENTS LTD
scale 1:200@A2	date MAY 15	drawing PROPOSED SITE PLAN
drawn LL/IG	job 14022	no. 14022-P100
PROJECT PROPOSED RESIDENTIAL DEVELOPMENT 83 VINEYARD, ABINGDON, OXON		rev

Drawing 14022-p100.dwg was plotted on Friday, May 29, 2015 at 4:42:46 PM




All dimensions must be checked on site and not scaled from this drawing
 Prior to implementation the proposals shown should be assessed by a Structural Engineer and checked for compliance with the Building Regulations
 For use in precise named location only
 Copyright reserved

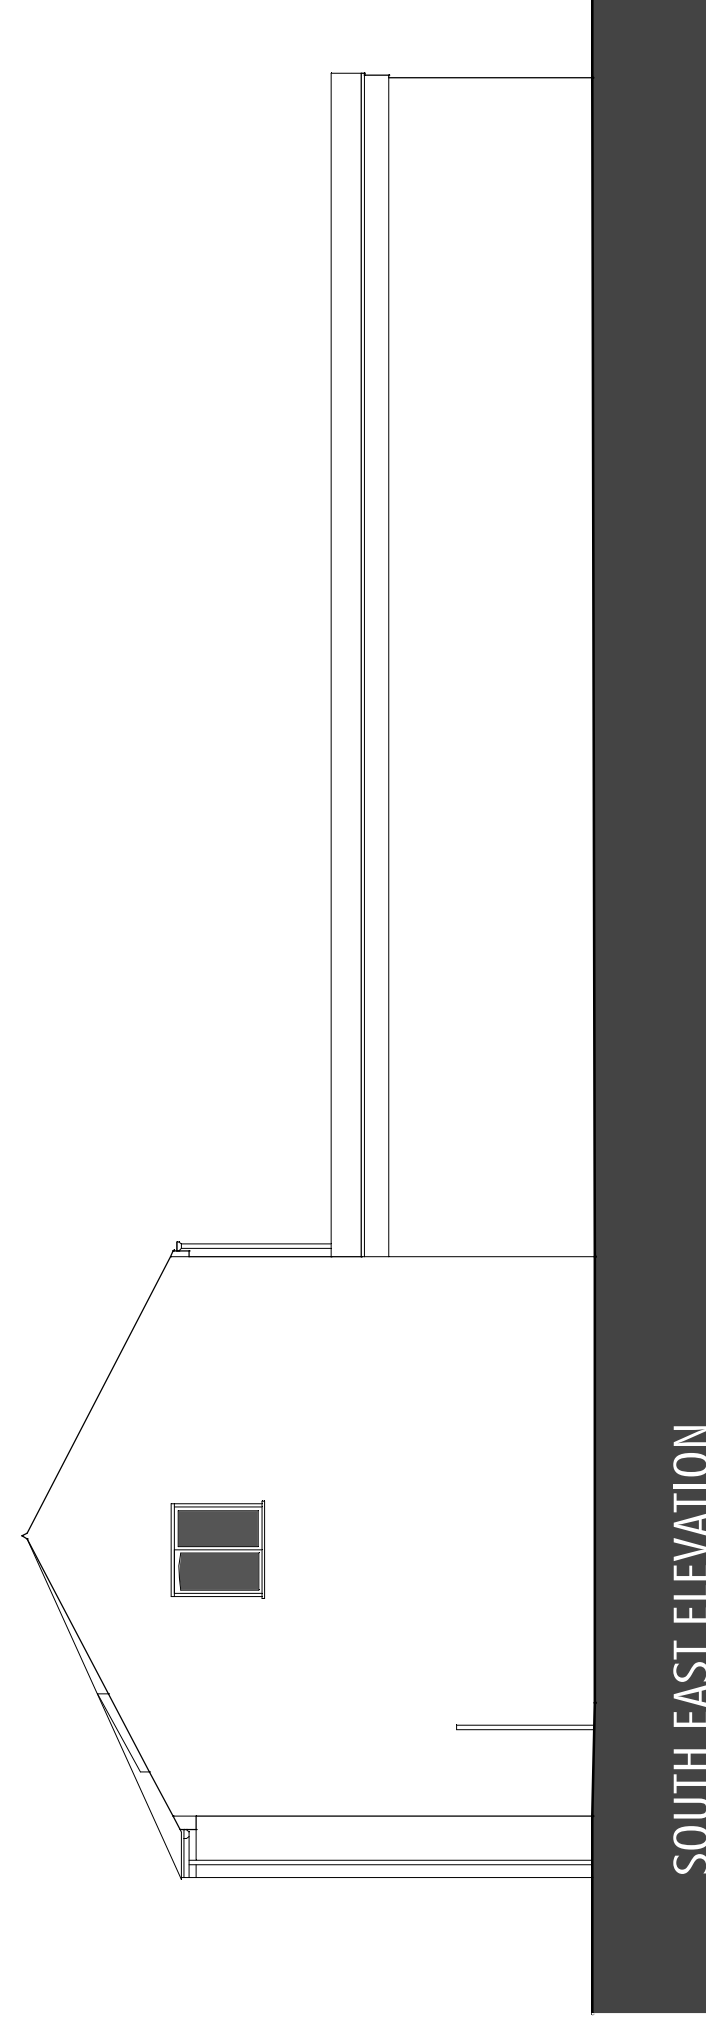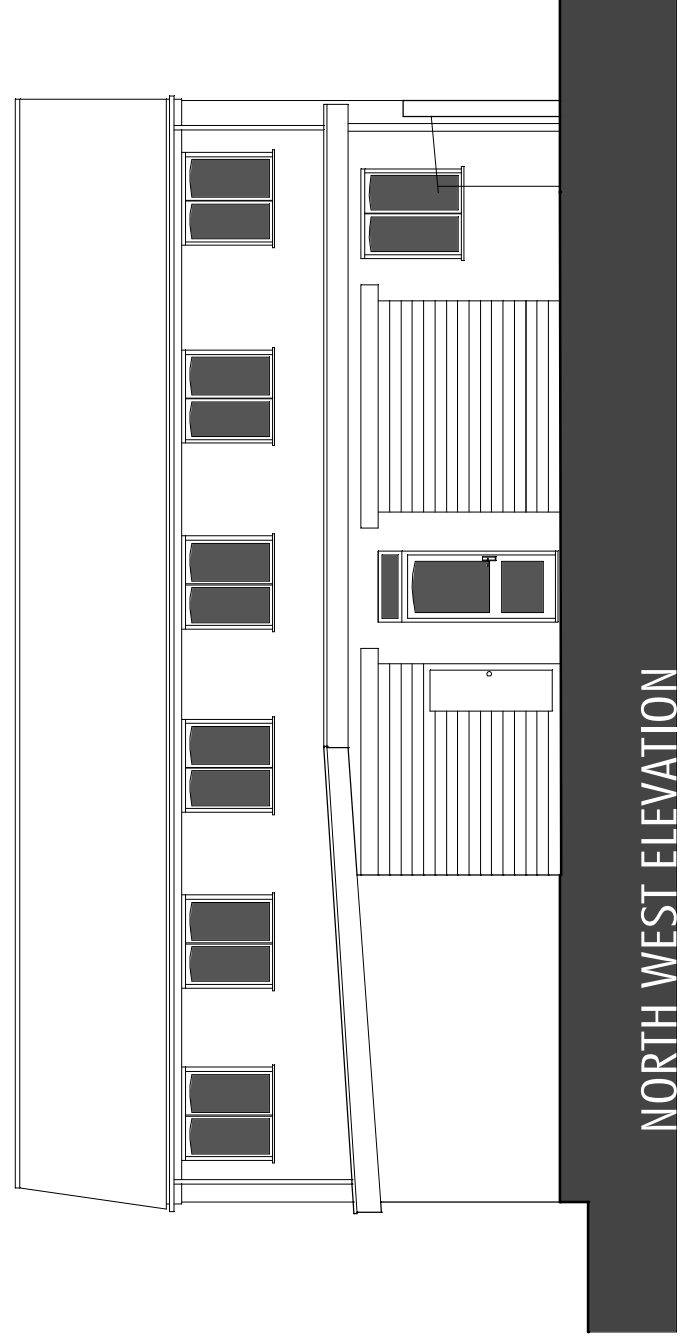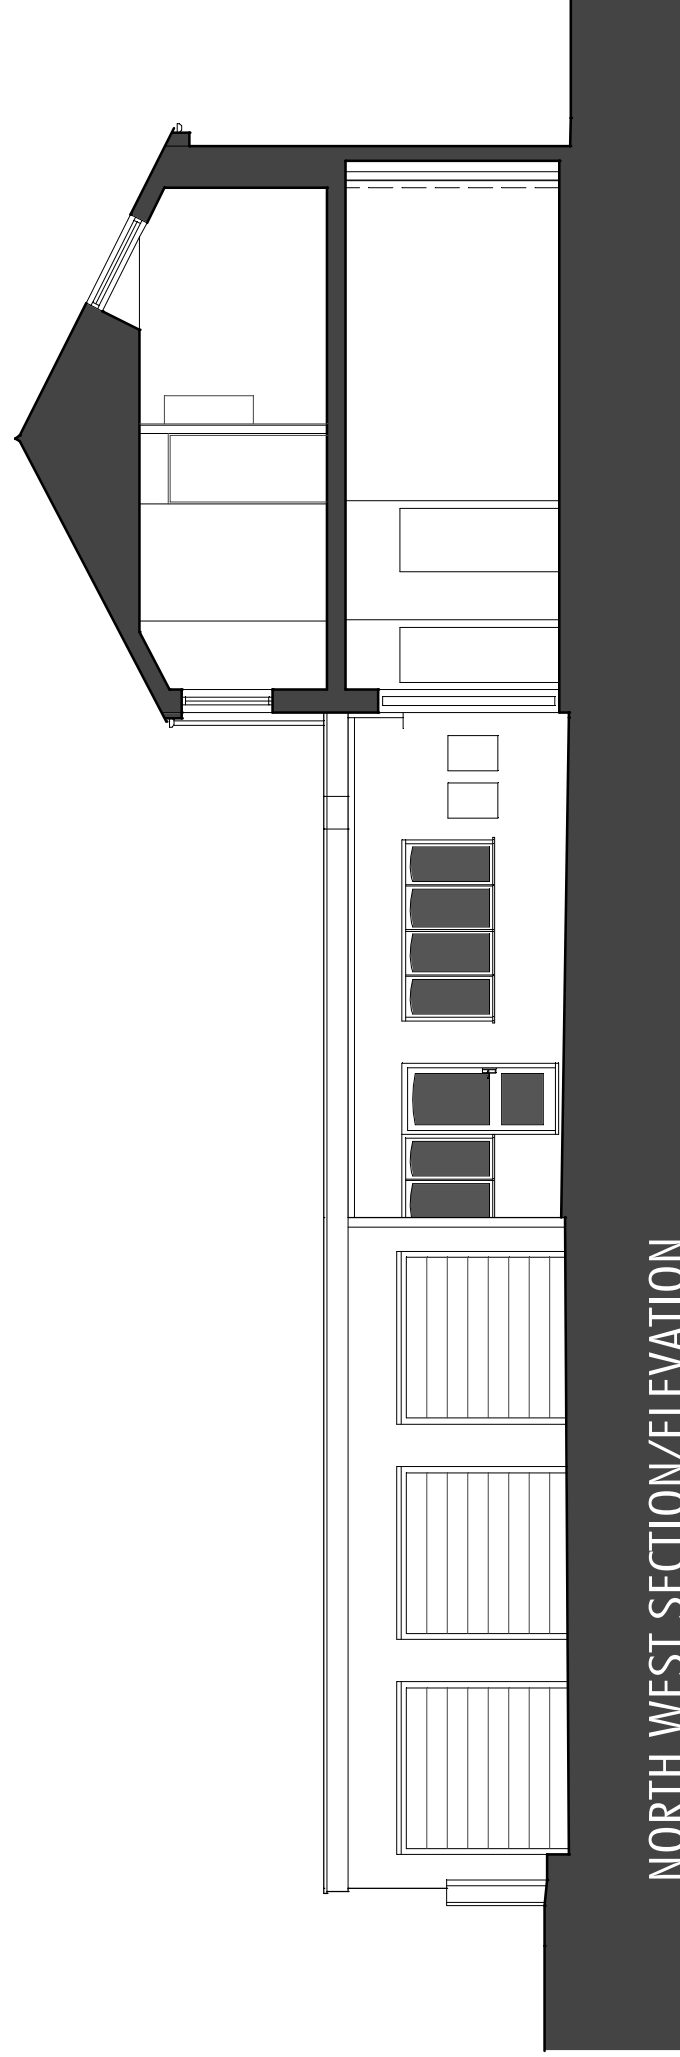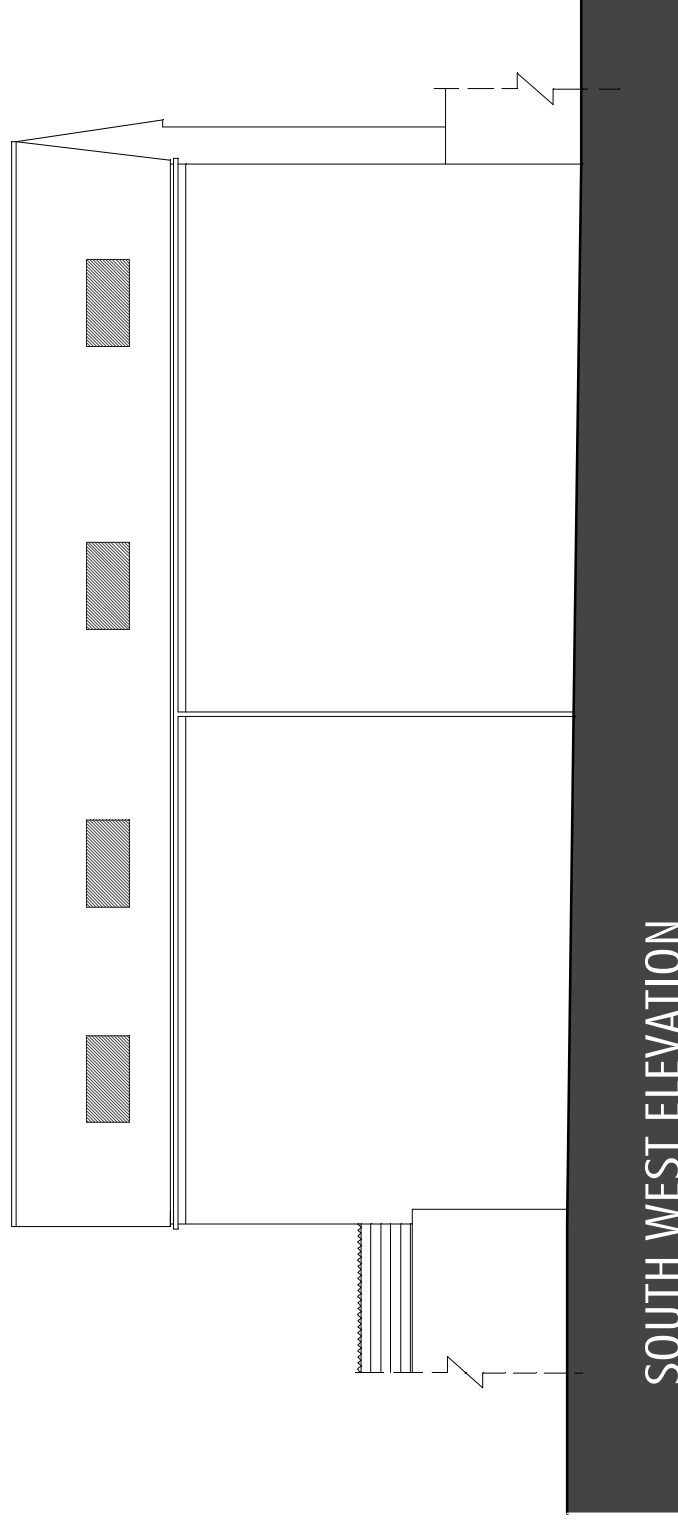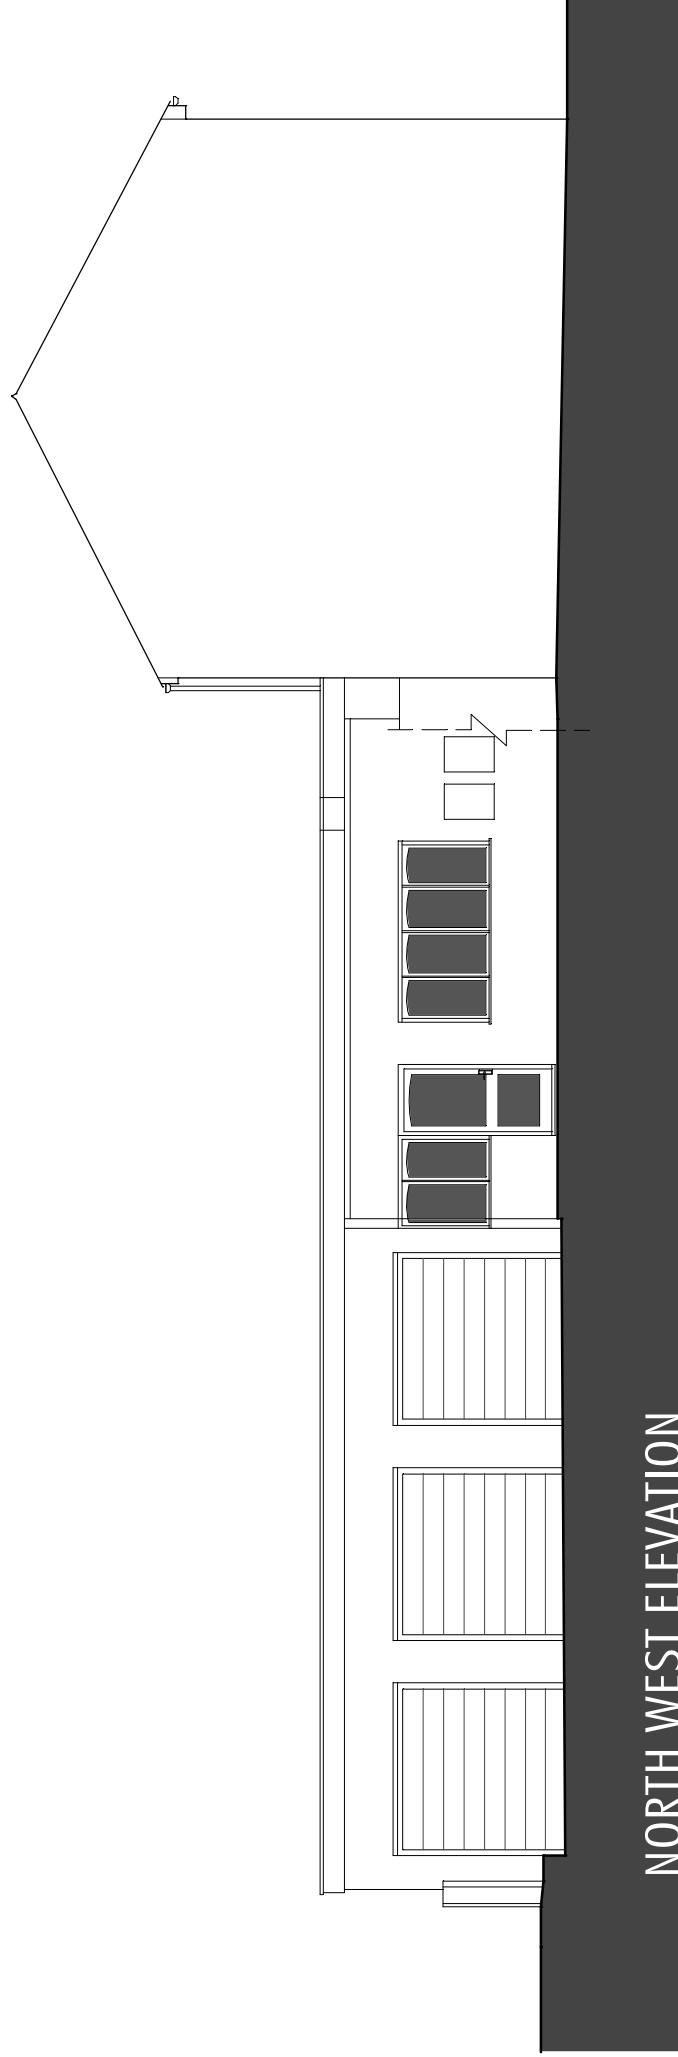


All dimensions must be checked on site and not scaled from this drawing
 Prior to implementation the proposals shown should be assessed by a Structural Engineer and checked for compliance with the Building Regulations
 For use in precise named location only
 Copyright reserved

The ANDERSON ORR Partnership The Studio, 70, Church Road, Wheatley, OXON, OX33 1JZ t: 01865 873936		client TWIN CITY DEVELOPMENTS LTD
scale 1:100	date JUN/07	drawing EXISTING ELEVATIONS
drawn AD/LL	job 14022	no. 14022-SU03
PROJECT PROPOSED RESIDENTIAL DEVELOPMENT 83 VINYARD, ABINGDON, OXON		rev

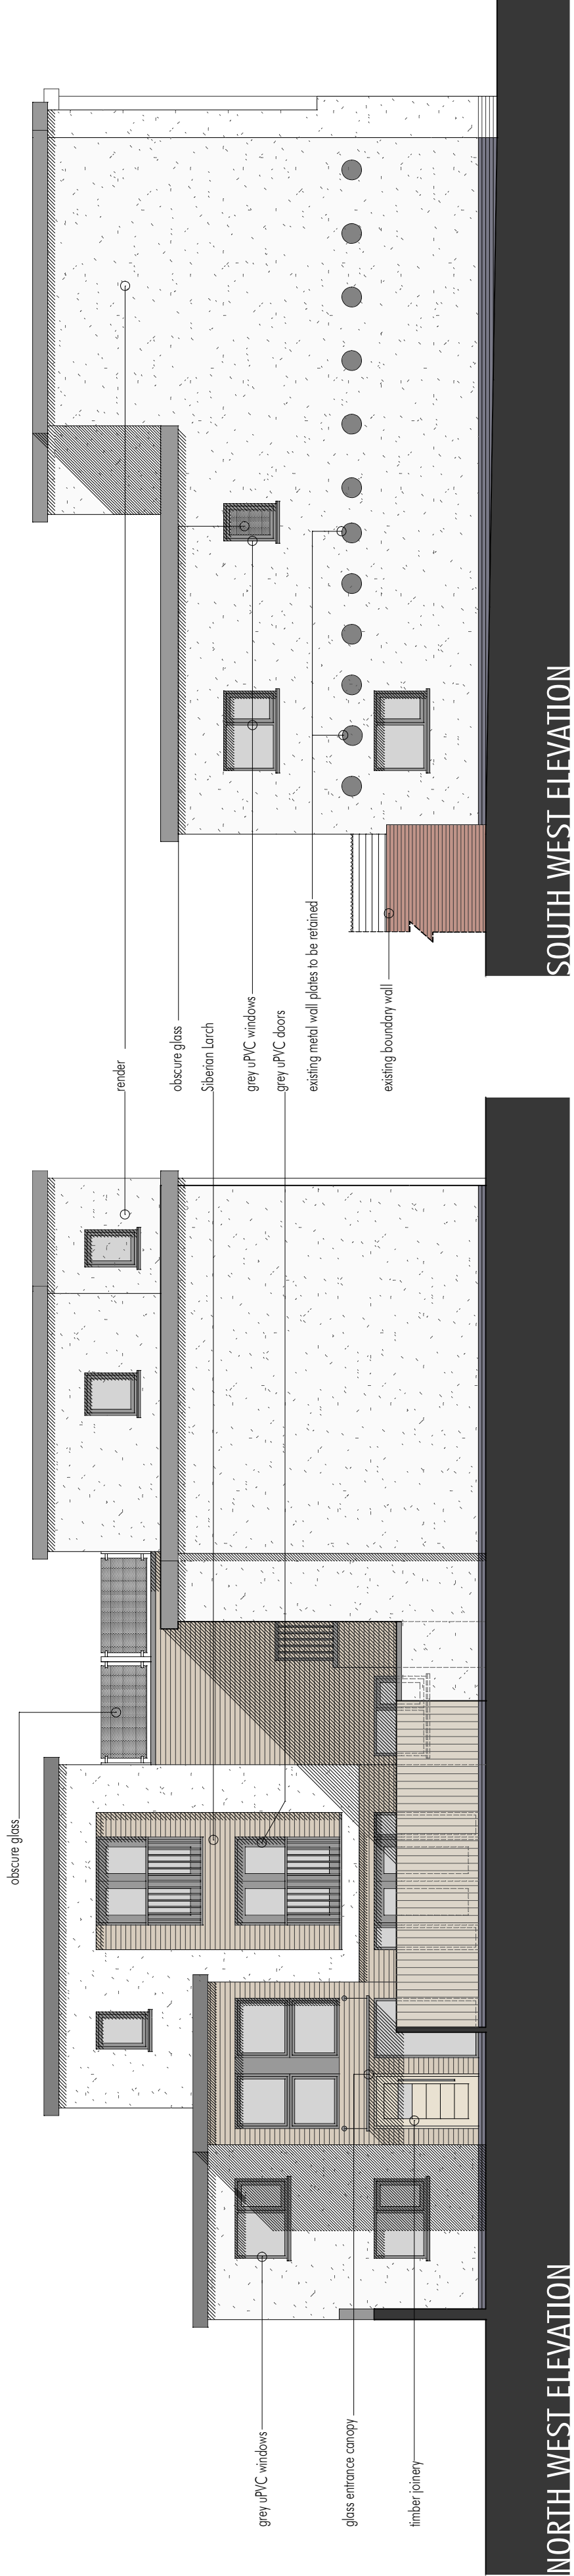


All dimensions must be checked on site and not scaled from this drawing. Prior to implementation the proposals shown should be assessed by a Structural Engineer and checked for compliance with the Building Regulations. For use in precise named location only. Copyright reserved.

The ANDERSON ORR Partnership The Studio, 70, Church Road, Wheatley, OXON, OX33 1LZ t: 01865 873936		client TWIN CITY DEVELOPMENTS LTD
PROJECT PROPOSED RESIDENTIAL DEVELOPMENT 83 VINEYARD, ABINGDON, OXON		scale 1:100@A2
drawn LL		date MAY 15
job 14022		drawing PROPOSED ELEVATIONS
rev 14022-P102		no. 14022-P102

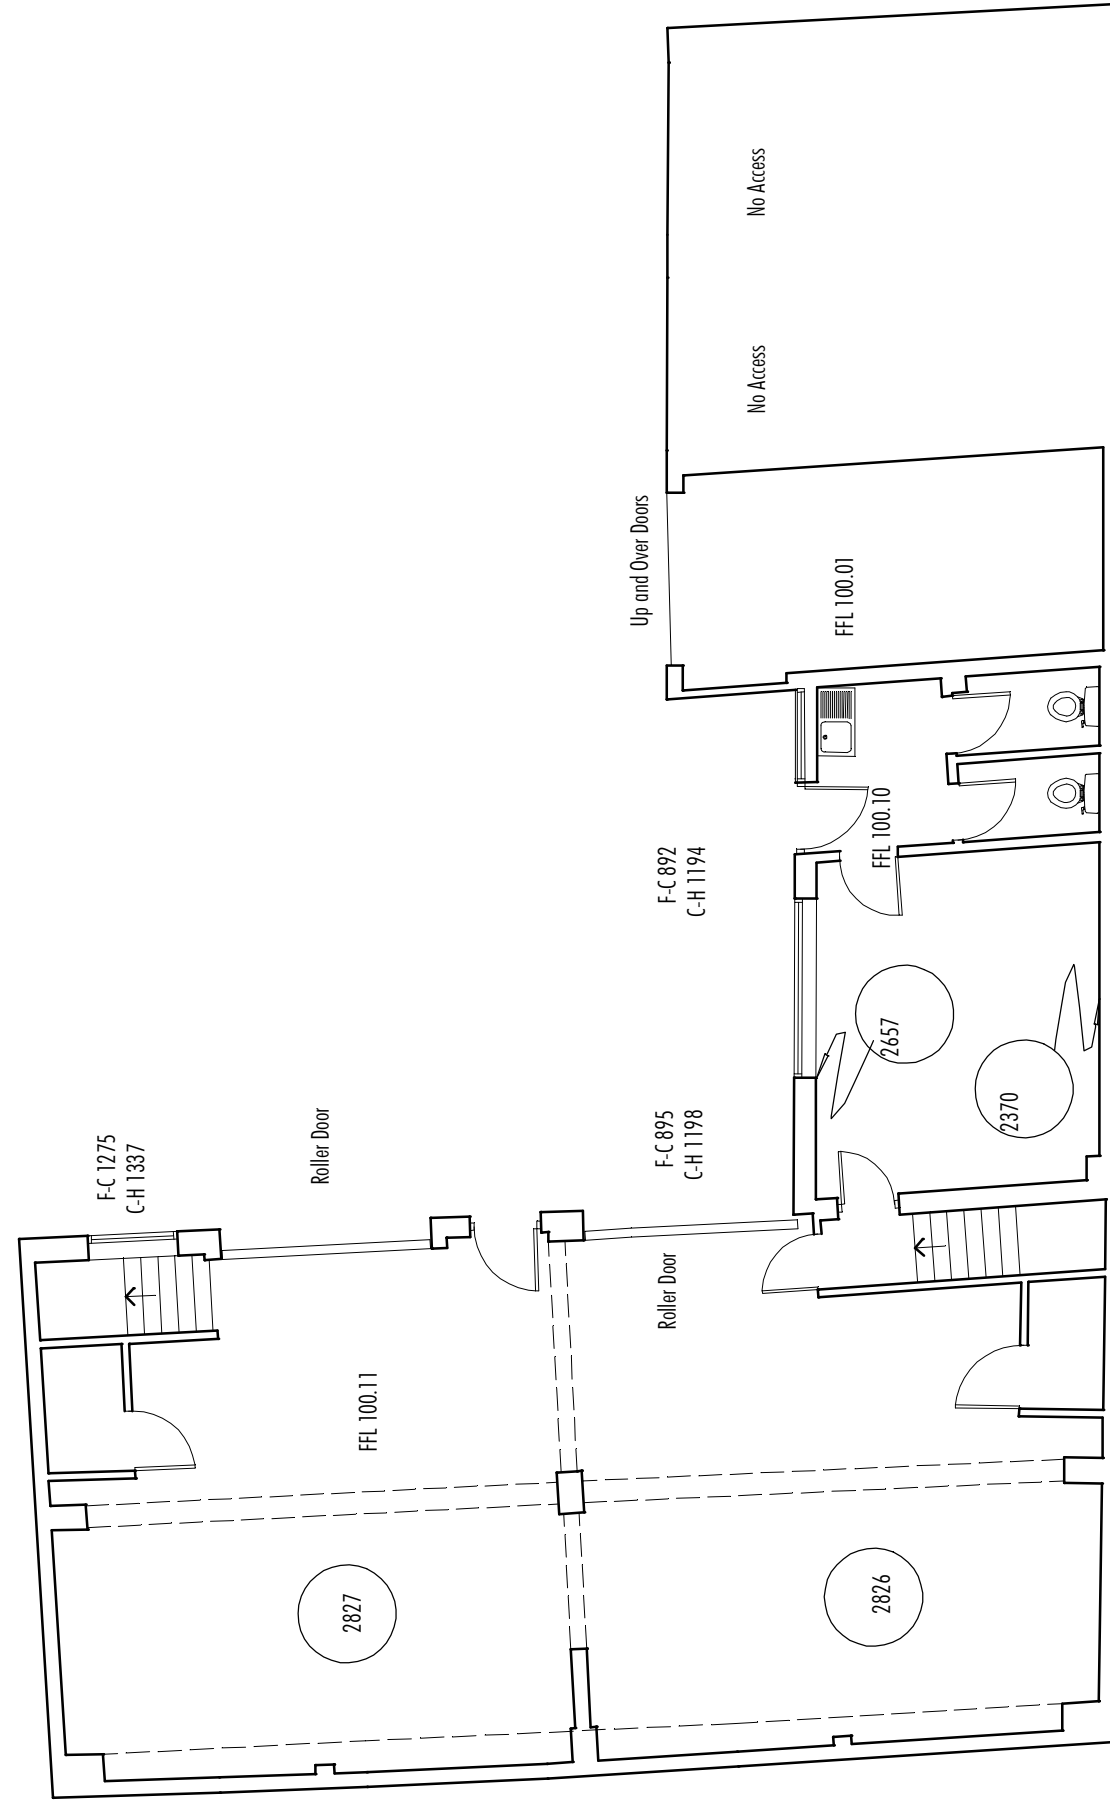



GROUND FLOOR

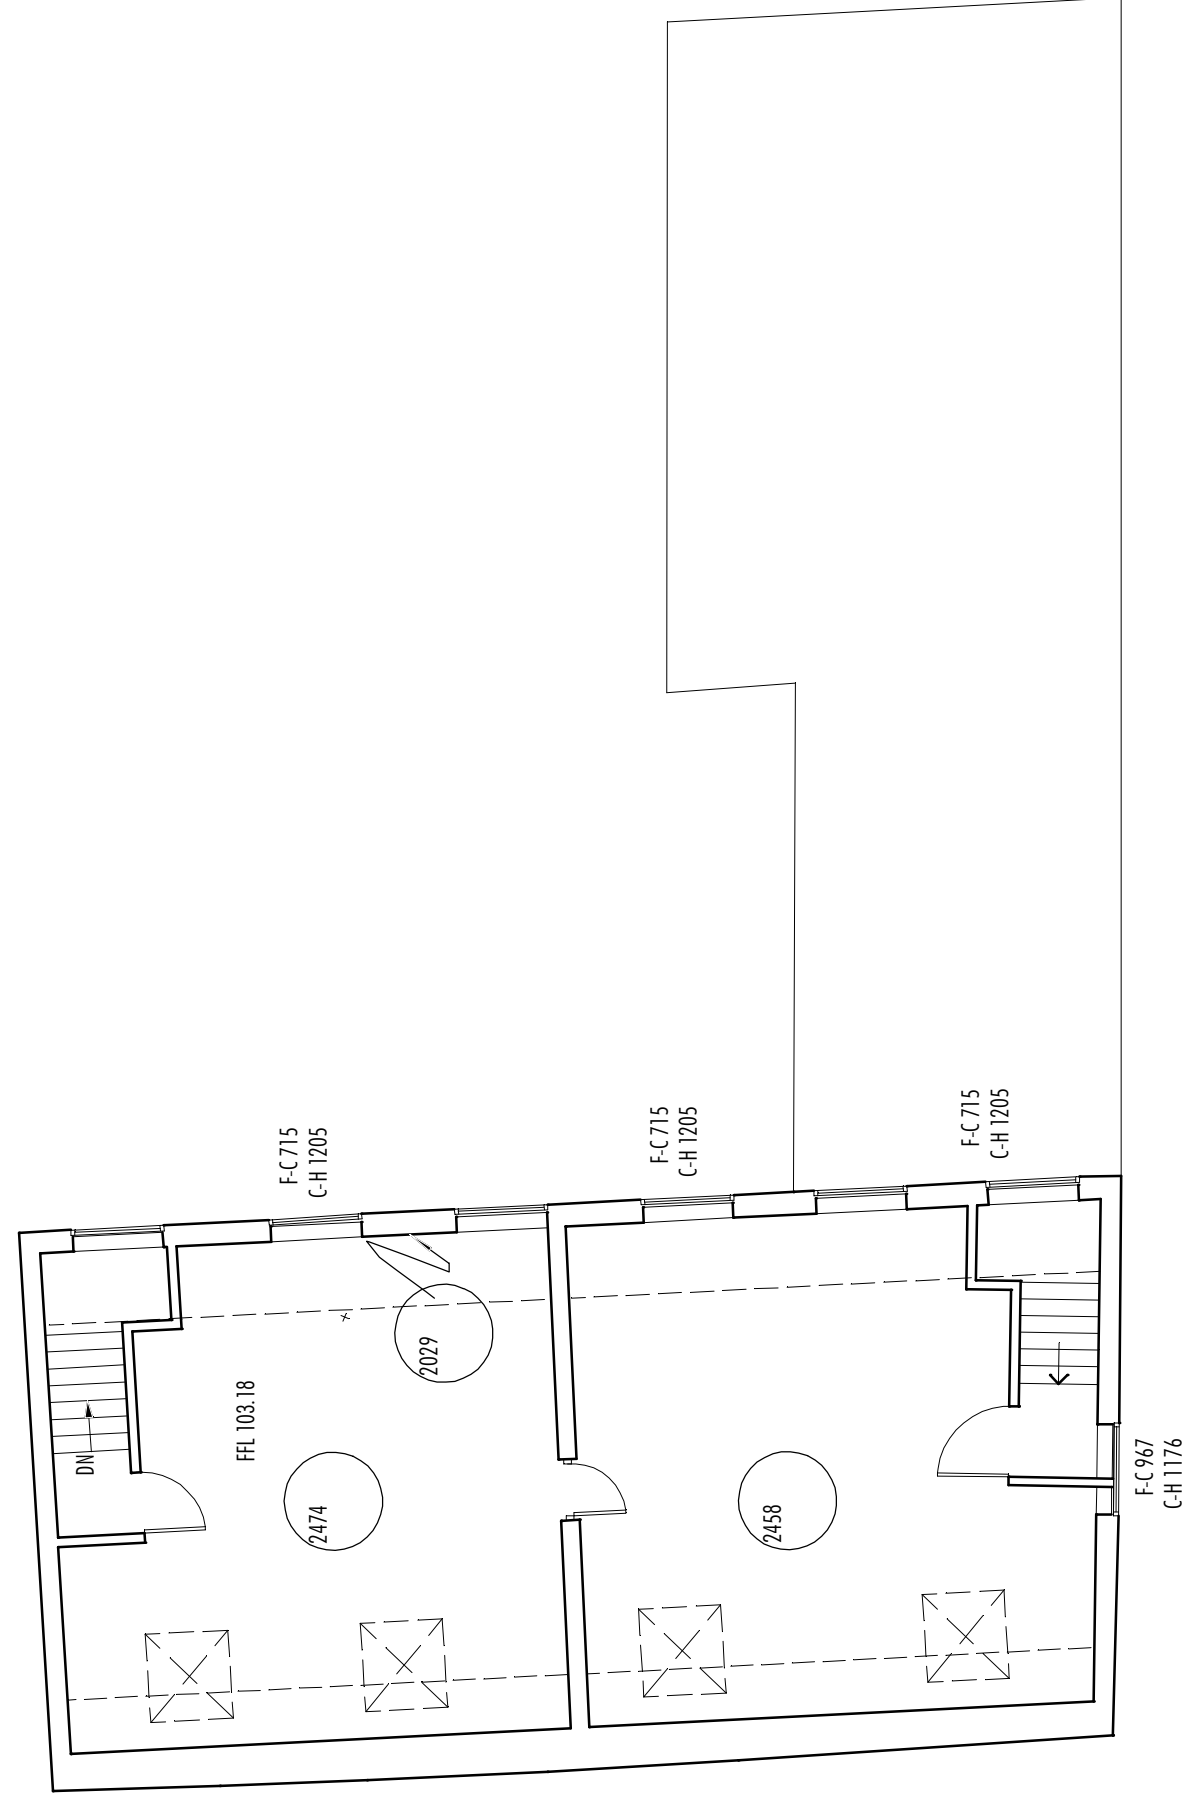

FIRST FLOOR

All dimensions must be checked on site and not scaled from this drawing
 Prior to implementation the proposals shown should be assessed by a Structural Engineer and checked for compliance with the Building Regulations
 For use in precise named location only
 Copyright reserved

The ANDERSON ORR Partnership The Studio, 70, Church Road, Wheatley, OXON, OX33 1LZ. t. 01865 873936		scale	client
		1:100	TWIN CITY DEVELOPMENTS LTD
PROPOSED RESIDENTIAL DEVELOPMENT 83 VINYARD, ABINGDON, OXON		date	drawing
		JUN/07	EXISTING FLOOR PLANS
		drawn	n.o.
		AD/LL	14022
		job	rev
		14022	SU02

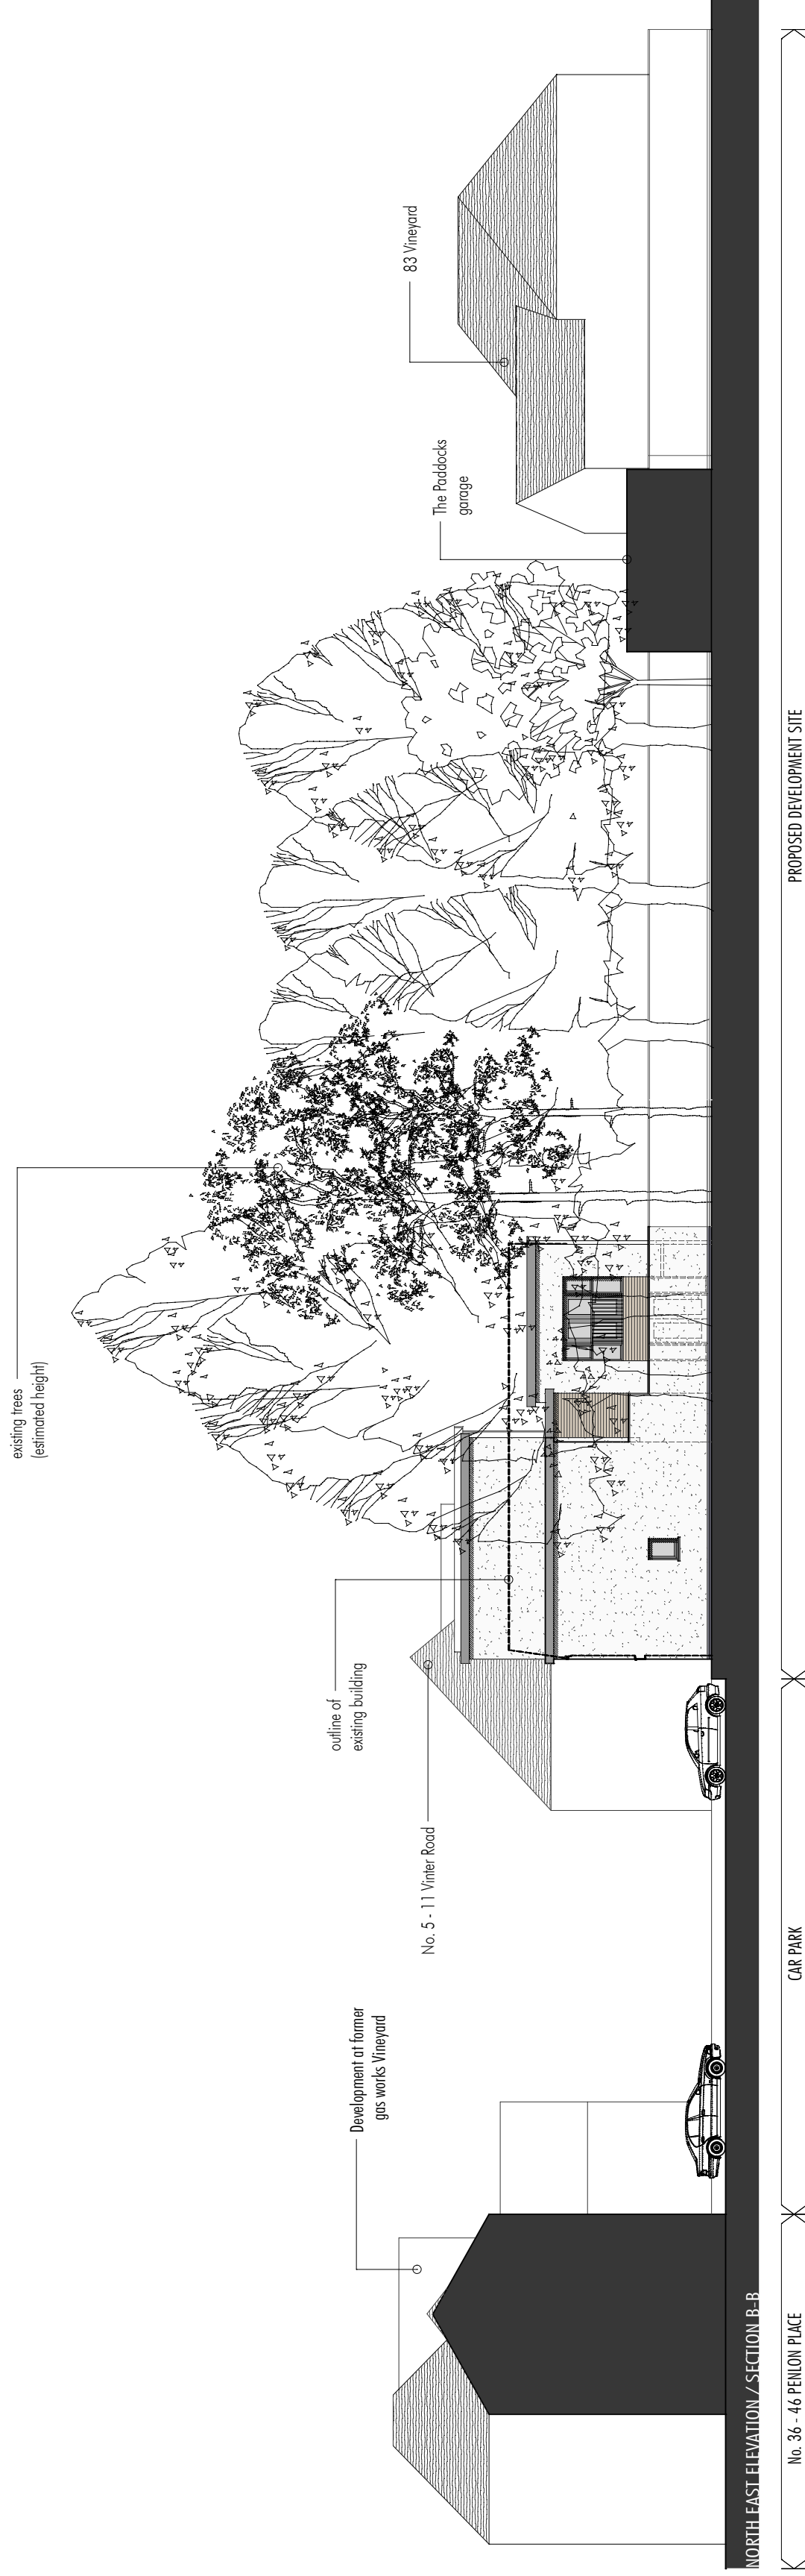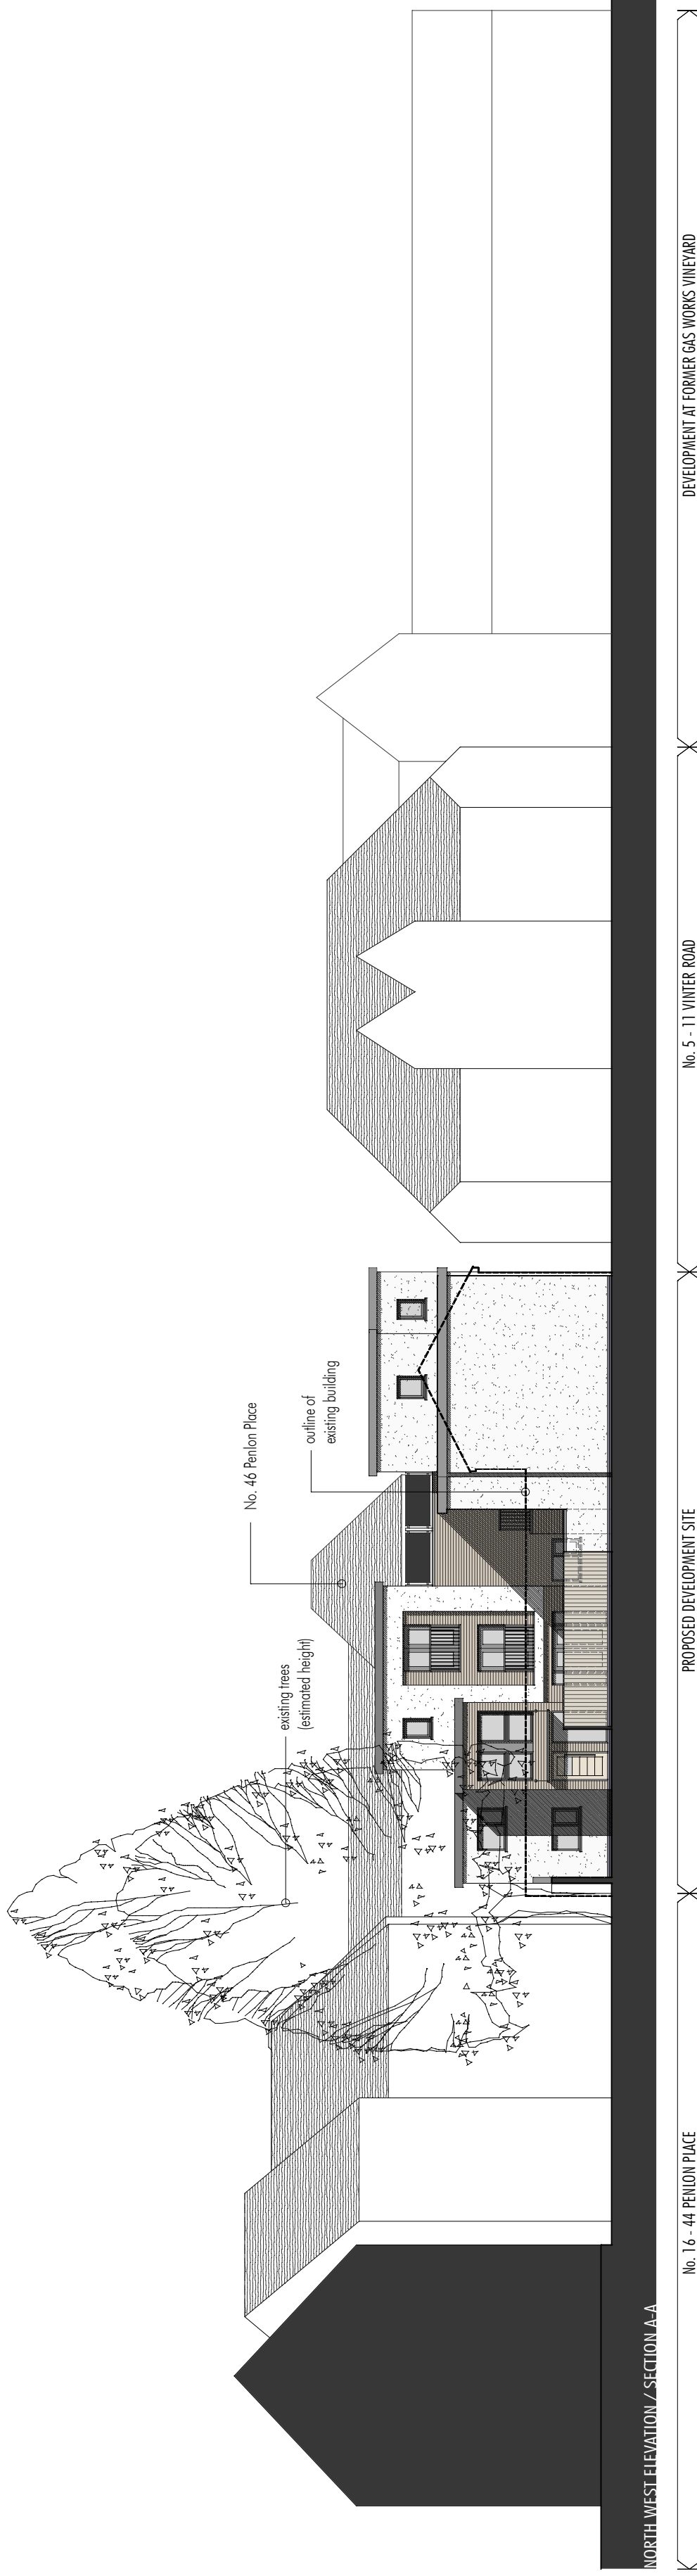

All dimensions must be checked on site and not scaled from this drawing. Prior to implementation the proposals shown should be assessed by a Structural Engineer and checked for compliance with the Building Regulations. For use in precise named location only. Copyright reserved.

The ANDERSON ORR Partnership The Studio, 70, Church Road, Wheatley, OX33 1LZ t: 01865 873936		client	TWIN CITY DEVELOPMENTS LTD
PROJECT PROPOSED RESIDENTIAL DEVELOPMENT 83 VINEYARD, ABINGDON, OXON		scale	1:200@A2
		date	MAY 15
		drawn	LL
		job	14022
		no.	14022-P104
		rev	

Drawing 14022-p104.dwg was plotted on Friday, May 25, 2015 at 4:37:22 PM