



# Appendix 1

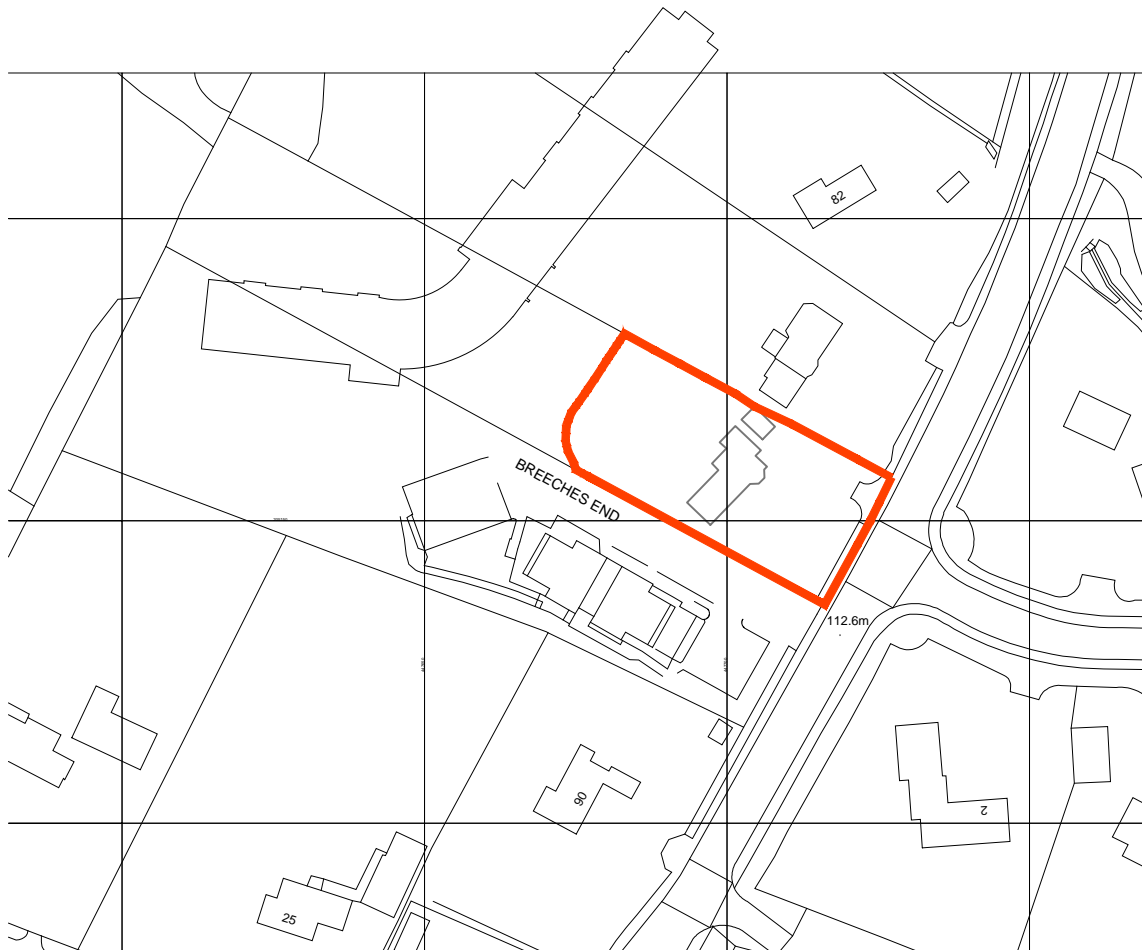

ance Survey, (c) Crown Copyright 2014. All rights reserved. Licence number 100022432

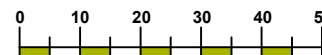

**scale bar (metre)**  
location plan - 1:1250



studio 24  
building c2  
culham science centre  
abingdon  
oxford ox14 3db

telephone 01865 407722  
fax 01865 407200  
enquiry@lapdarchitects.co.uk  
www.lapdarchitects.co.uk



**CLIENT**

Mr Mark Lawrence

**PROJECT**

86 Cumnor Hill  
Oxford  
OX2 9HU

**DRAWING**

location plan

**DRAWING NO.**

**C151.01**

**SCALE**

as labelled (A4)

**DATE**

October 2014

approval

planning

tender


construction

stage complete




A Mar'15 planning  
resubmission

REVISION **A**

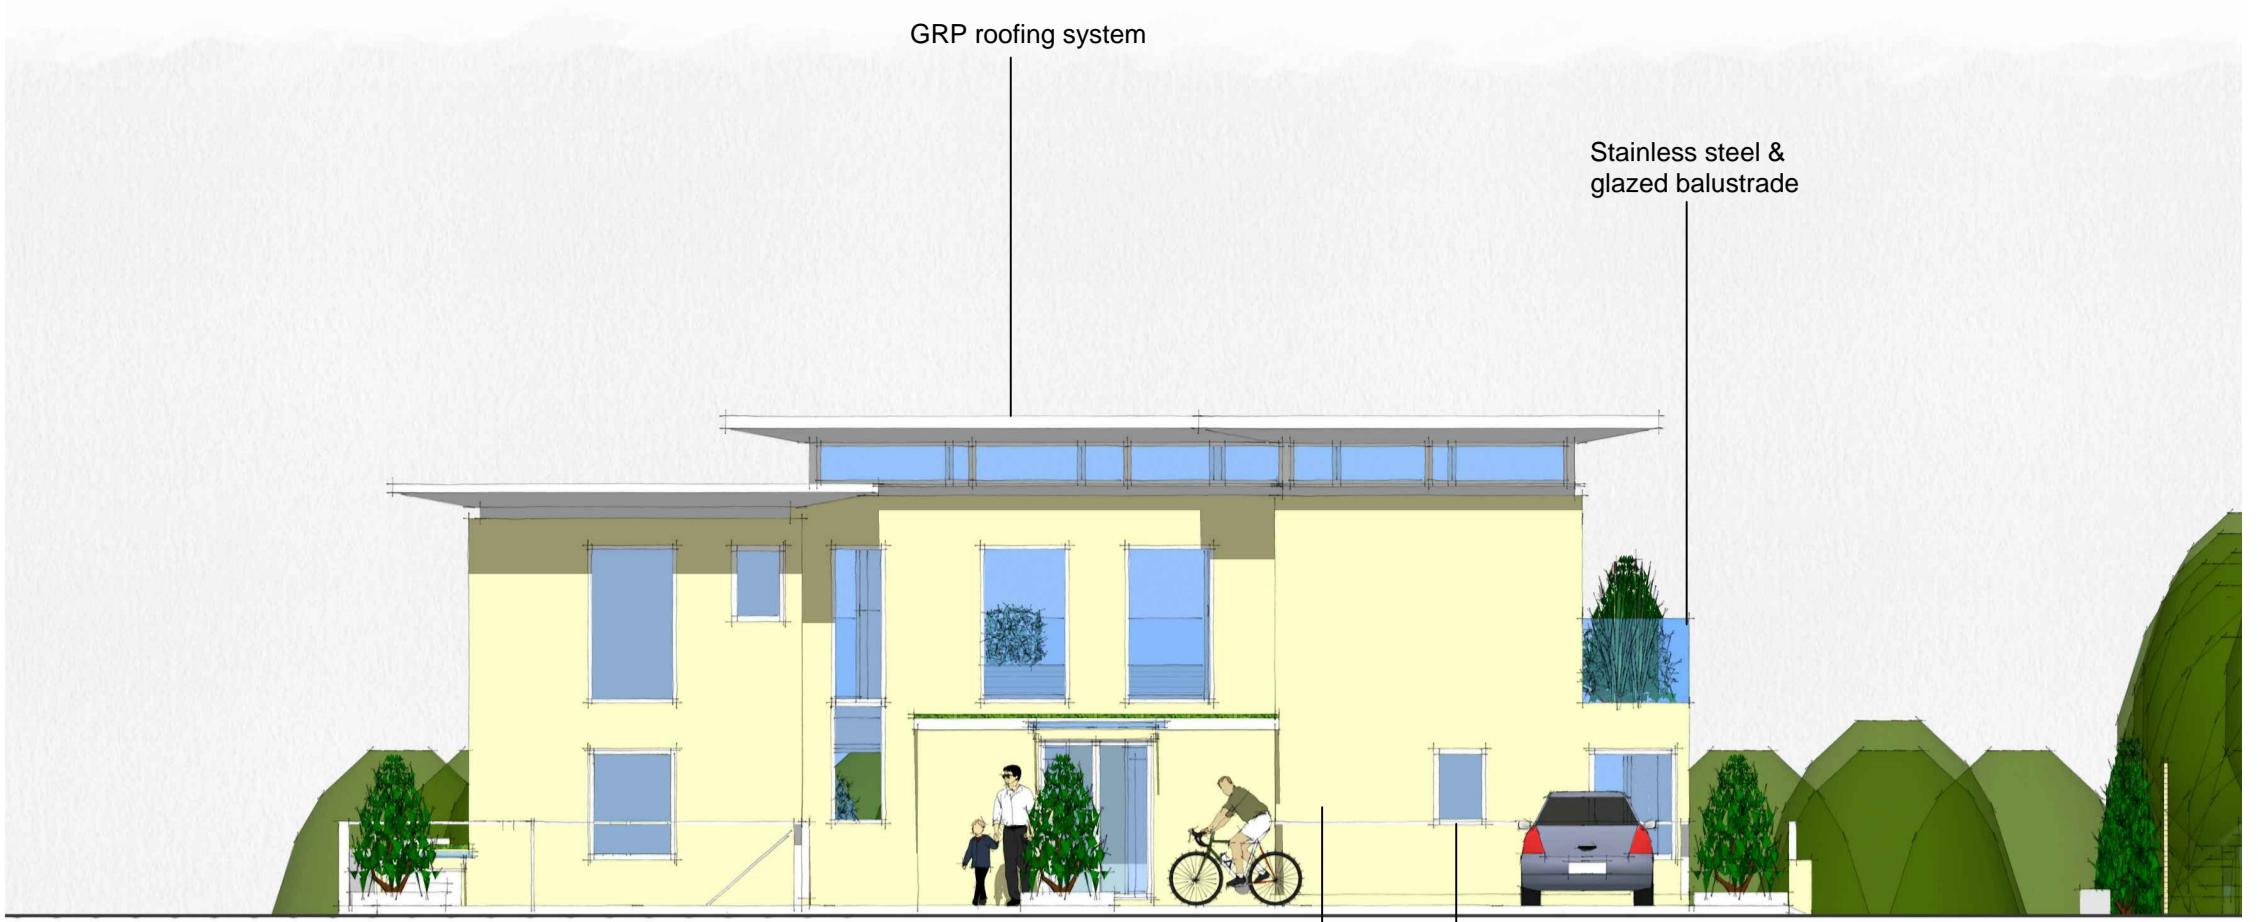


front elevation - 1:100


Yellow facing brick  
 Powder coated aluminium

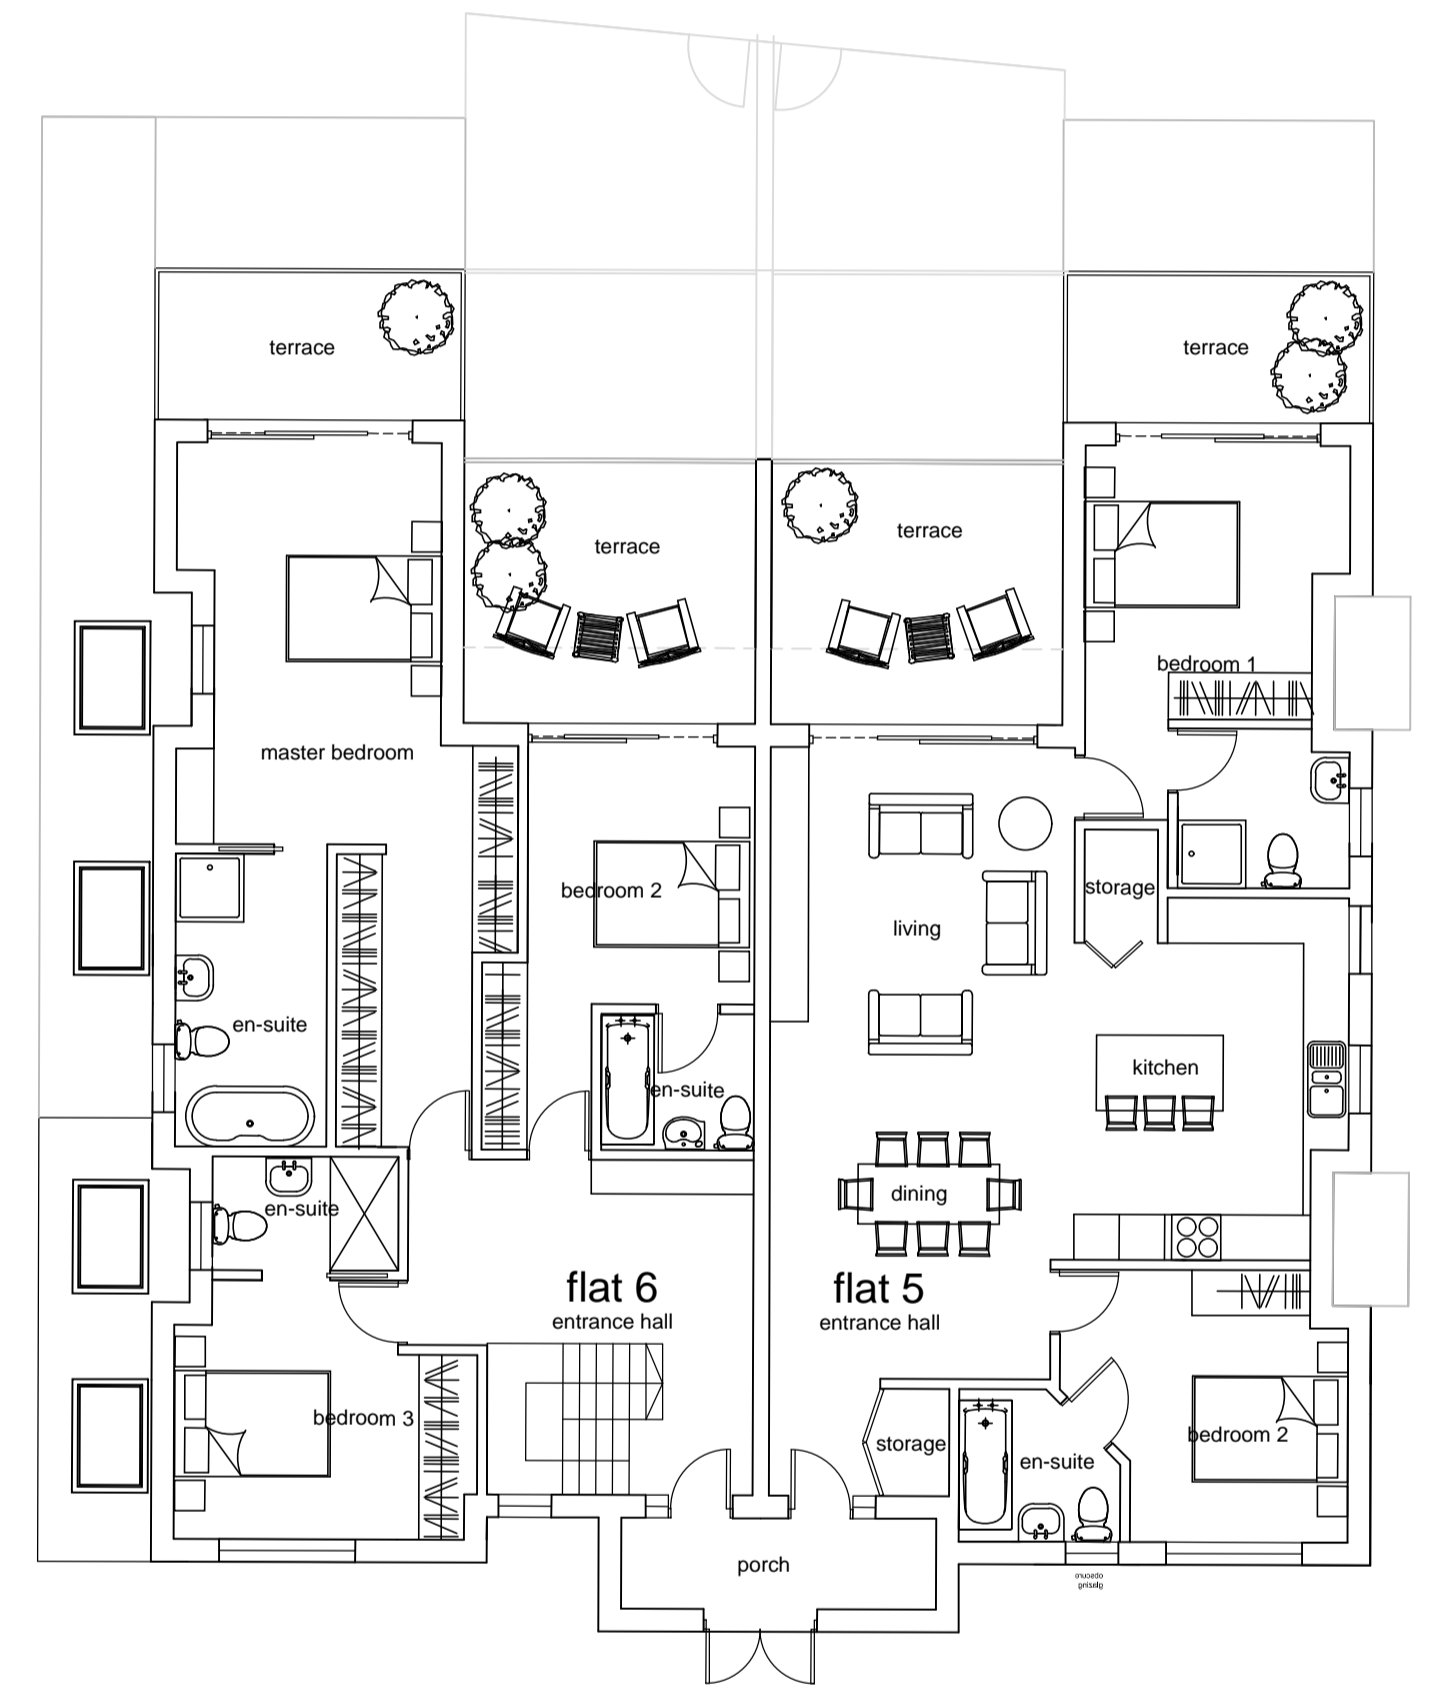

Level 0 floor plan - 1:100

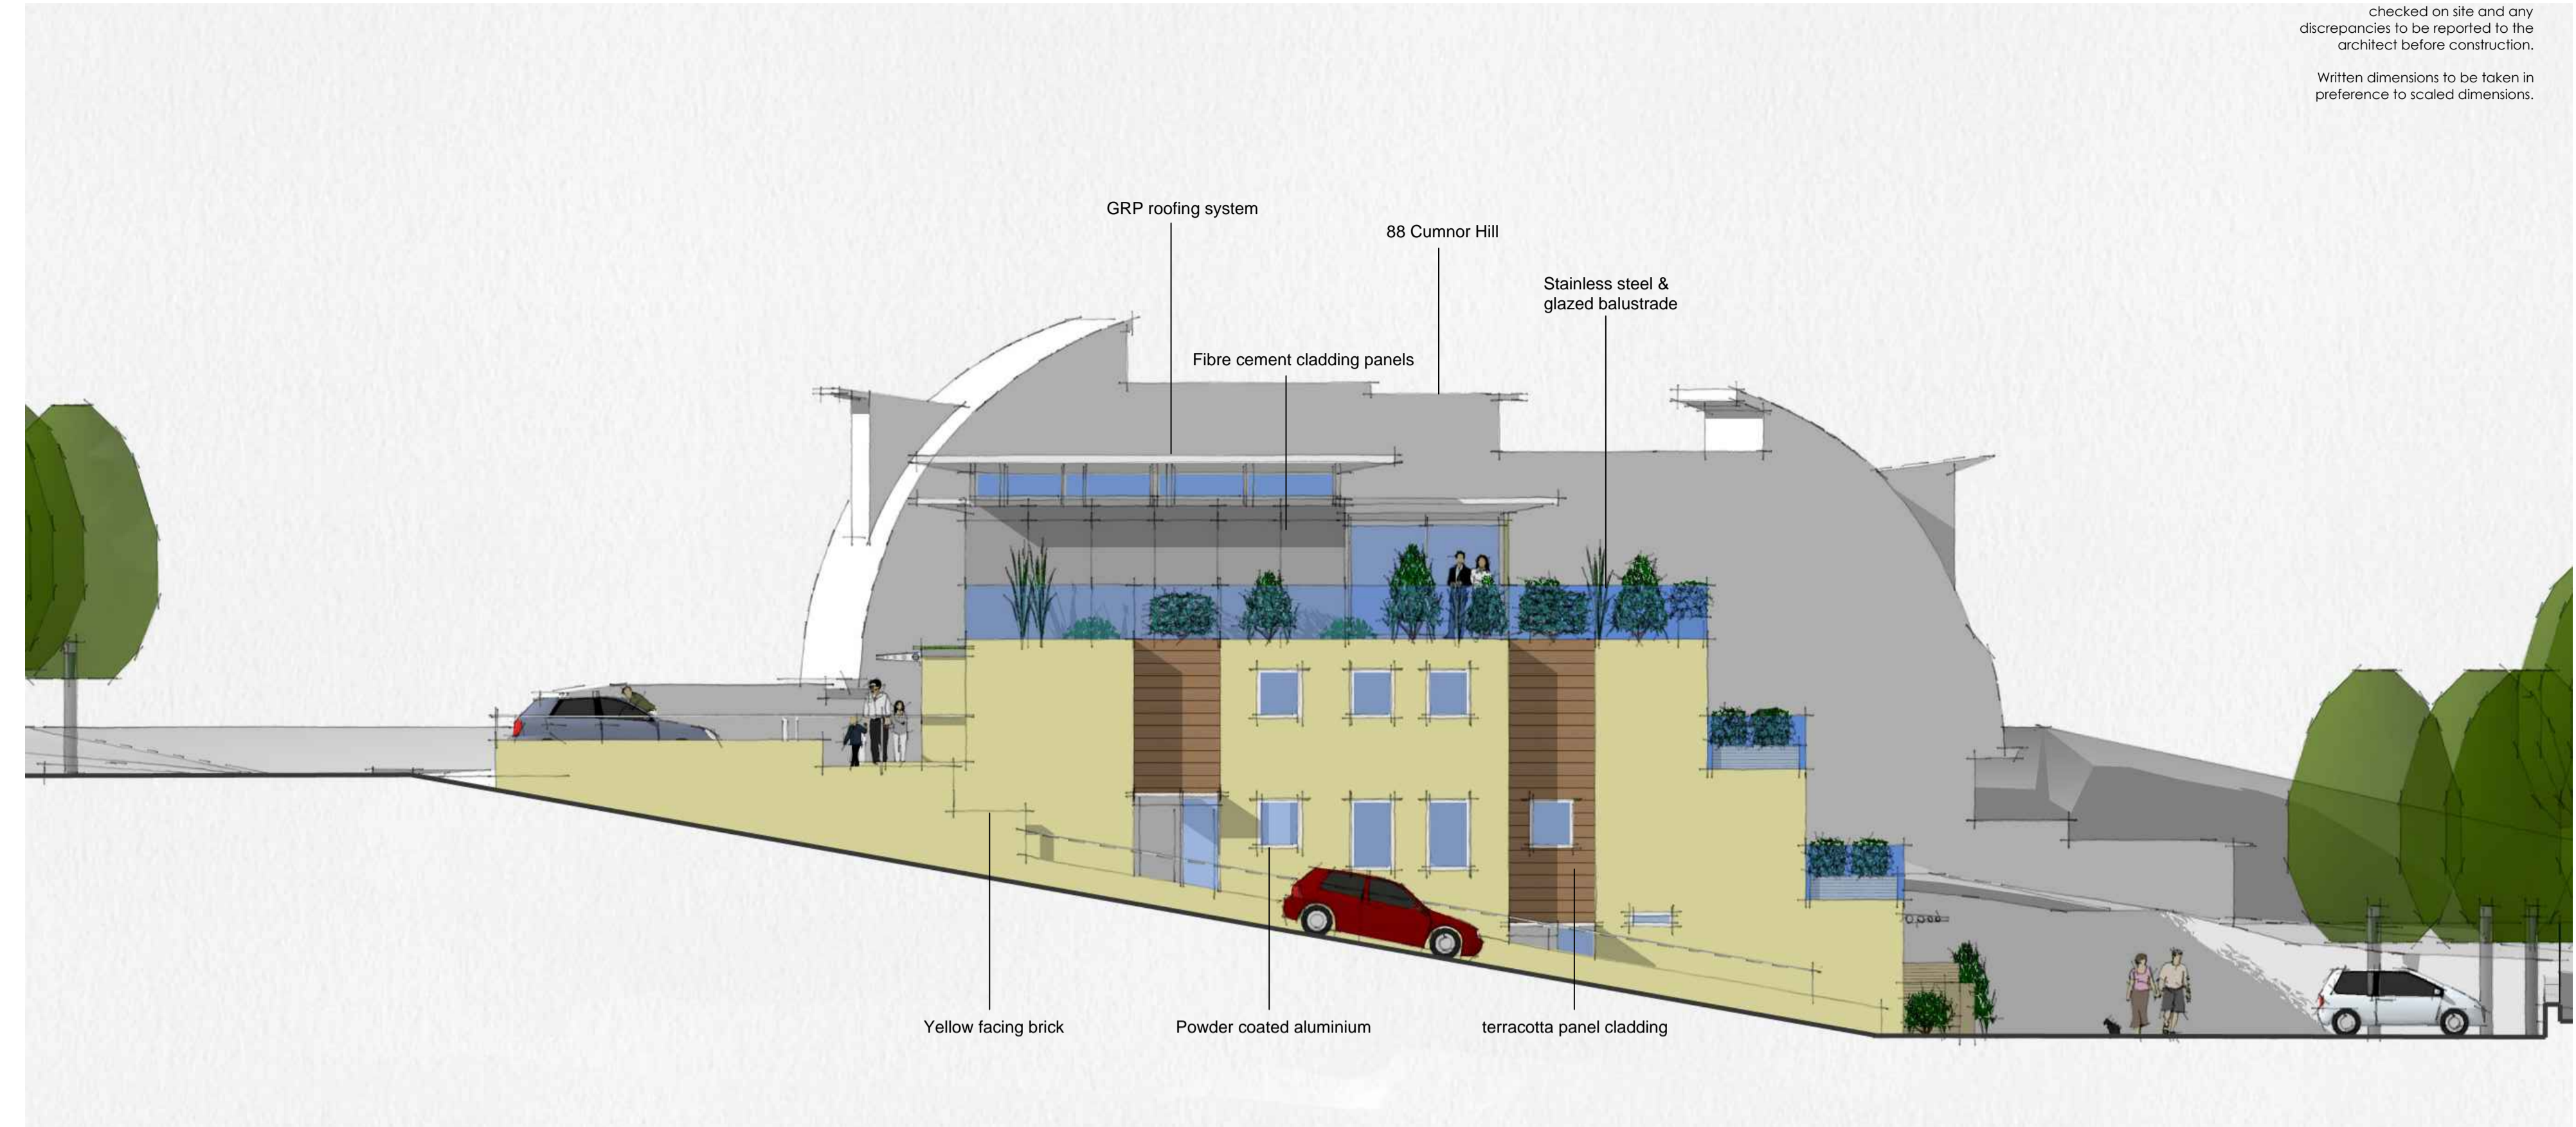

side (N) elevation - 1:100

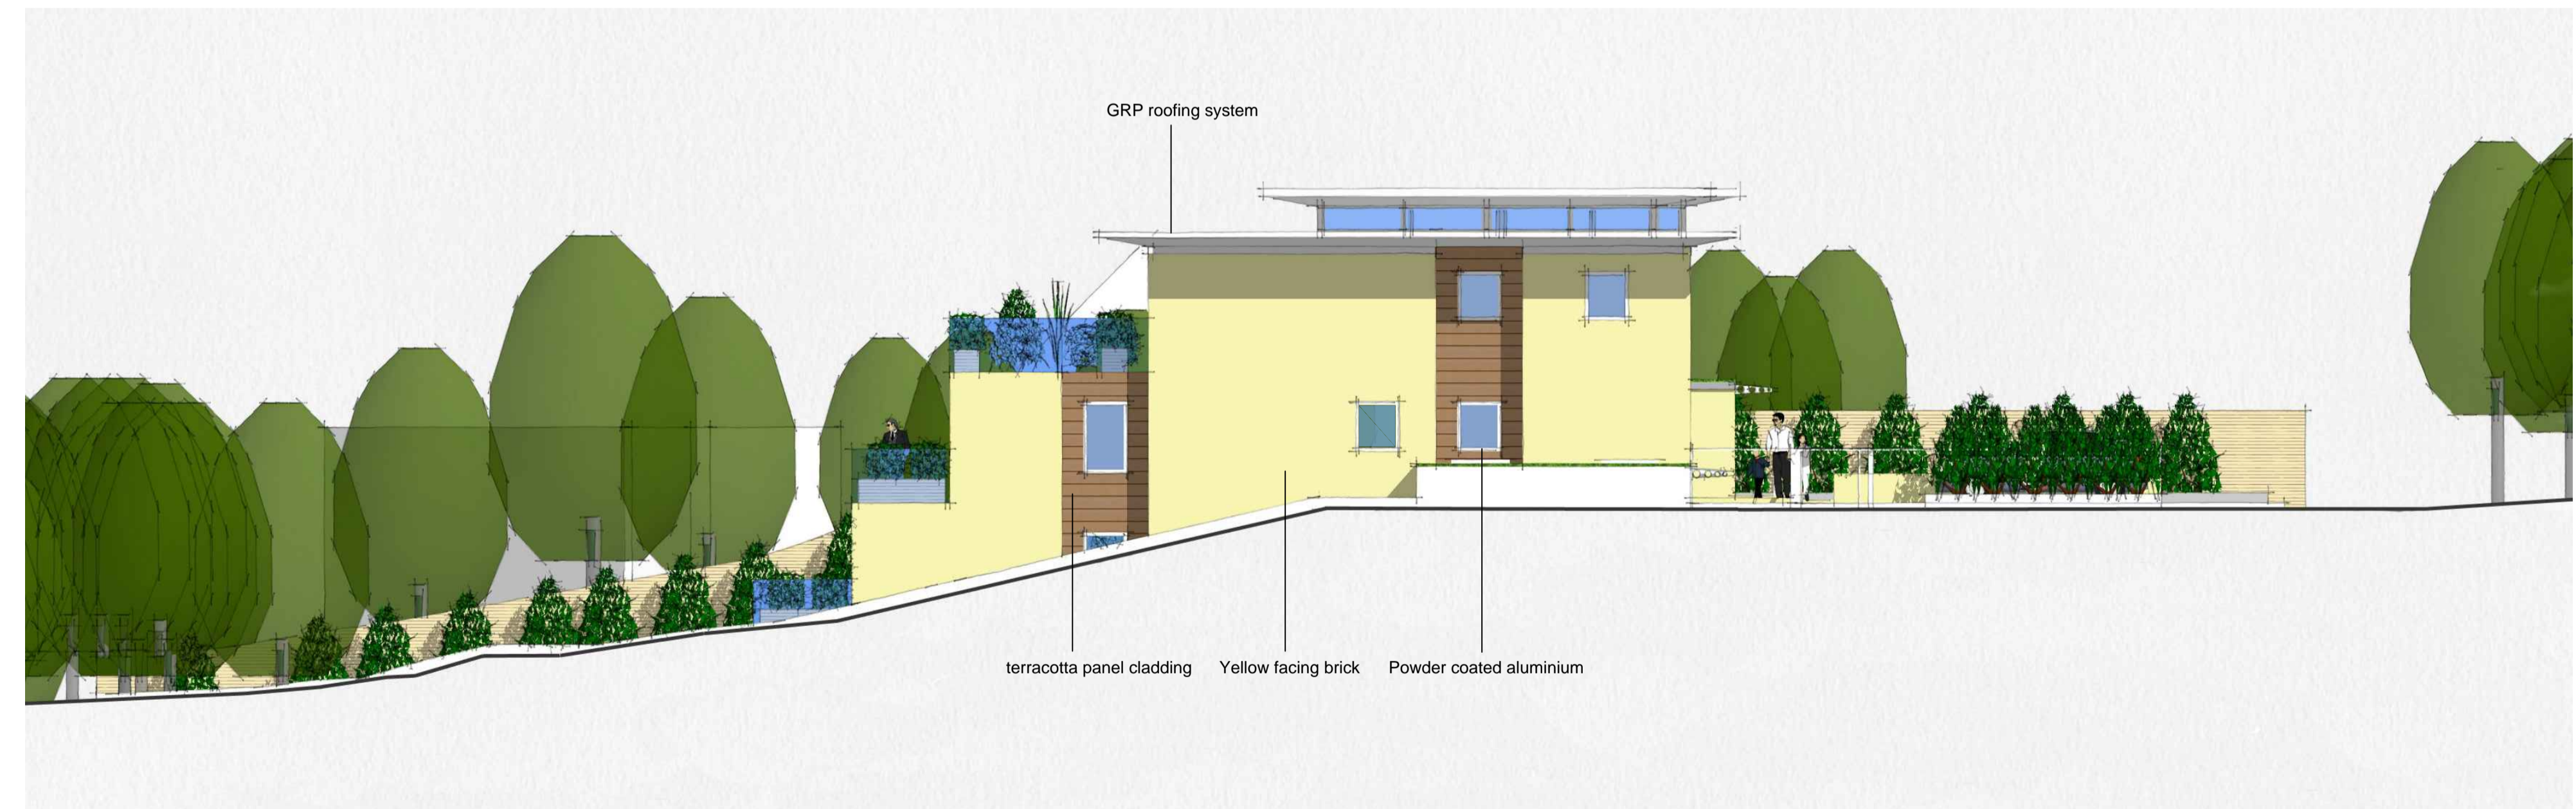

side (S) elevation - 1:100



View of side entrances and access road  
 3D illustrative render - not to scale




View rear entrance  
 3D illustrative render - not to scale

studio 24  
 building c2  
 culham science centre  
 abingdon  
 oxford ox14 3db

telephone 01865 407722  
 fax 01865 407200  
 enquiry@lapdarchitects.co.uk  
 www.lapdarchitects.co.uk

<b>CLIENT</b> Mr Mark Lawrence	<b>DRAWING NO.</b> <b>C151.13</b>	approval <input type="checkbox"/>	
<b>PROJECT</b> 86 Cumnor Hill Oxford OX2 9HU	<b>SCALE</b> as labelled (A1)	planning <input checked="" type="checkbox"/>	
<b>DRAWING</b> Proposed Level +1 Plan, Side Elevations & Illustrations	<b>DATE</b> October 2014	tender <input type="checkbox"/>	
		construction <input type="checkbox"/>	
		stage complete <input type="checkbox"/>	

C	Mar'15	planning resubmission
B	Nov'14	planning 07/11/14
A	Nov'14	scheme amends
		<b>REVISION C</b>

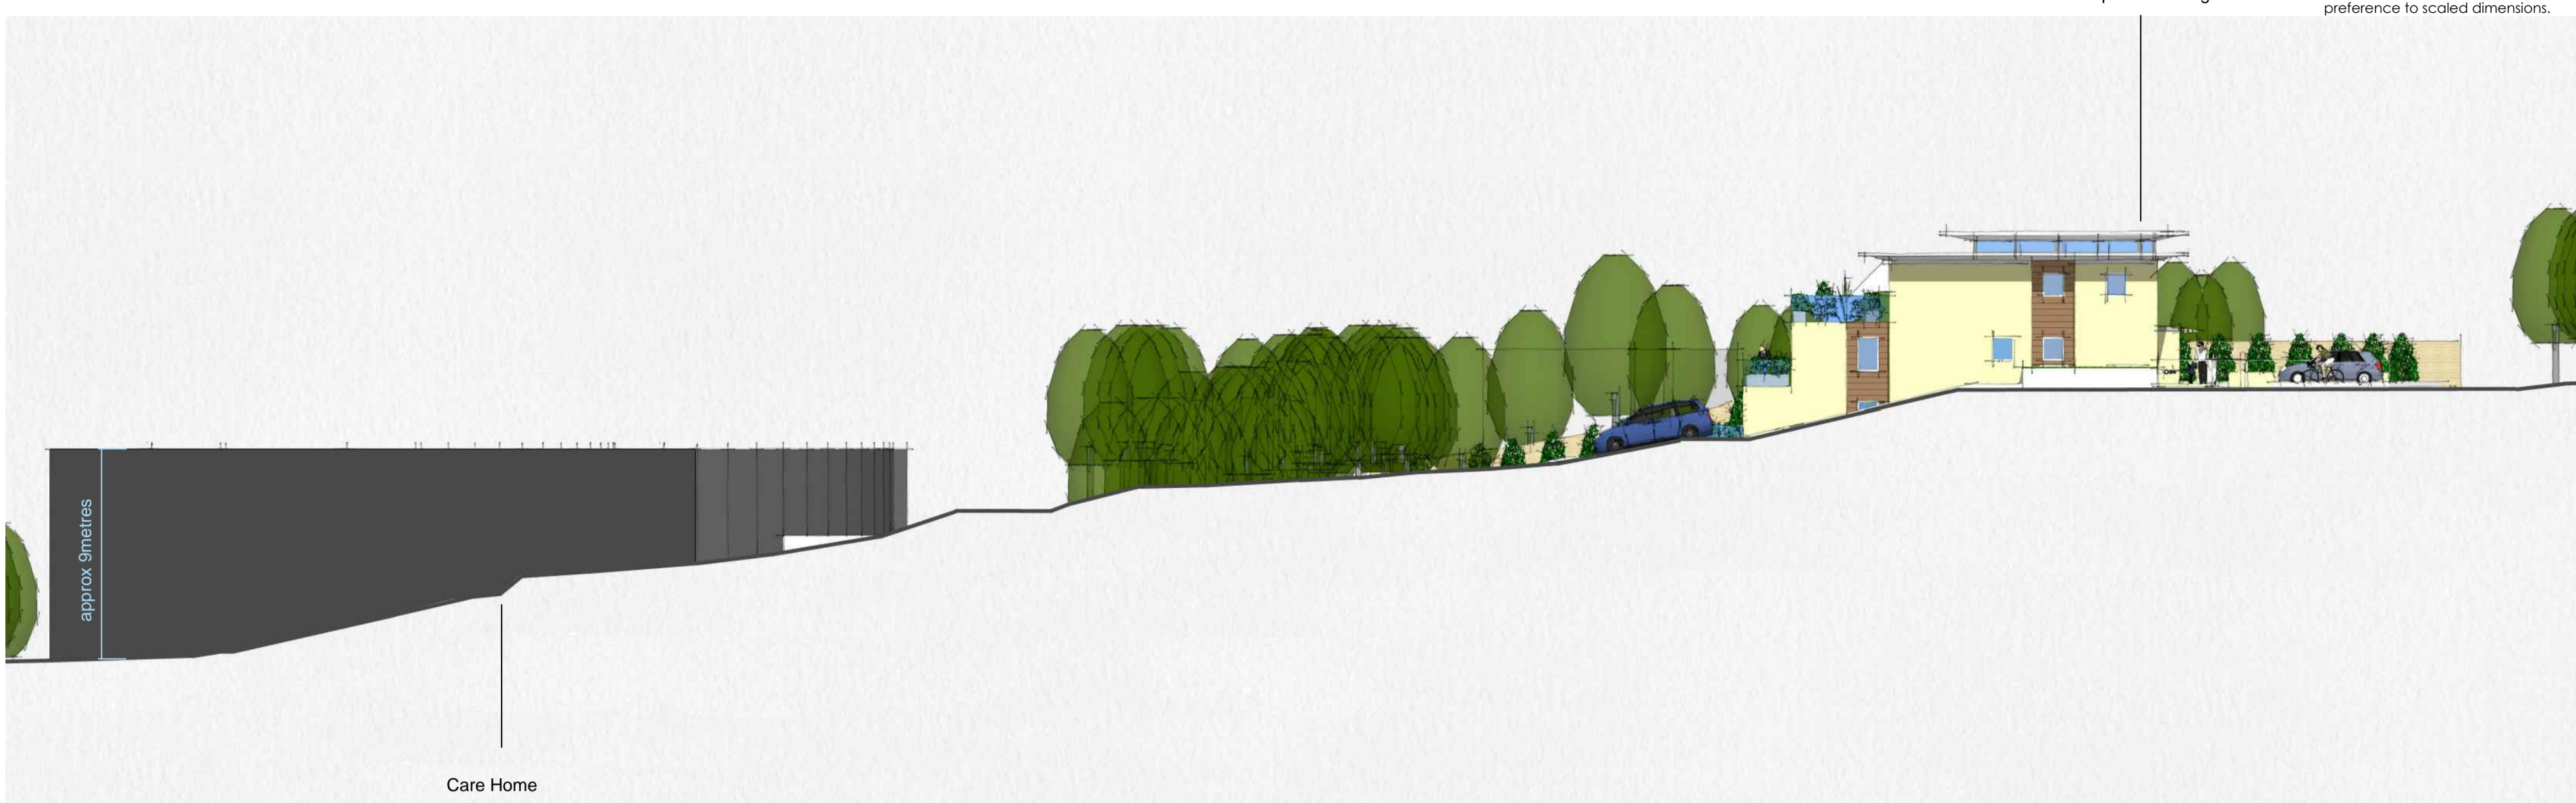

**lapd architects**

studio 24  
 building c2  
 culham science centre  
 abingdon  
 oxford ox14 3db

telephone 01865 407722  
 fax 01865 407200  
 enquiry@lapdarchitects.co.uk  
 www.lapdarchitects.co.uk

**CLIENT**  
 Mr Mark Lawrence

**PROJECT**  
 86 Cumnor Hill  
 Oxford  
 OX2 9HU

**DRAWING**  
 Proposed Level 0 Plan,  
 Site Sections &  
 Illustration

**DRAWING NO.**  
**C151.12**

**SCALE**  
 as labelled (A1)

**DATE**  
 October 2014

approval	<input type="checkbox"/>
planning	<input checked="" type="checkbox"/>
tender	<input type="checkbox"/>
construction	<input type="checkbox"/>
stage complete	<input type="checkbox"/>

E Jul'15	vision splays, salt bins, turning area
D Jul'15	site redline, parking arrangement & bicycle storage updated
C Mar'15	planning resubmission
B Nov'14	planning 07/11/14
A Nov'14	scheme amends
<b>REVISION D</b>	

Facebook  
 Twitter  
 YouTube