

NOTE:  
ALL DIMENSIONS MUST BE CHECKED ON SITE AND NOT SCALED FROM THIS  
DRAWING.  
FOR USE IN PRECISE NAMED LOCATION ONLY. COPYRIGHT RESERVED.



revision date description

status

**SKETCH**

project title

PROPOSED RESIDENTIAL DEVELOPMENT  
THE FORGE, 6 MILL ROAD, MARCHAM, OXON.

drawing title

LOCATION PLAN

client name

MR P HOLMES

first issued

17/10/14

drawn

JMO

scale


1:1000 @ A3

job/drawing no/revision

**14114 - L01**

The Studio, 70 Church Road, Wheatley, Oxford, OX33 1LZ  
01865 873936 | info@andersonorr.com | www.andersonorr.com

**Anderson Orr**  
Architects

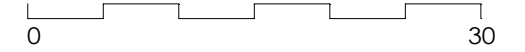

NOTE:  
ALL DIMENSIONS MUST BE CHECKED ON SITE AND NOT SCALED FROM THIS DRAWING.  
FOR USE IN PRECISE NAMED LOCATION ONLY. COPYRIGHT RESERVED.



A 08/09/15 Carport removed  
revision date description  
status

# PLANNING

project title  
**PROPOSED RESIDENTIAL DEVELOPMENT  
6 MILL ROAD, MARCHAM, OXON.**

drawing title  
**BLOCK PLAN**

client name  
**MR P HOLMES**

first issued 02/06/15 drawn JMO scale 1:500 @ A3


job/drawing no/revision

## 14114 - P01 - A

The Studio, 70 Church Road, Wheatley, Oxford, OX33 1LZ  
01865 873936 | info@andersonorr.com | www.andersonorr.com


# Anderson Orr


Architects

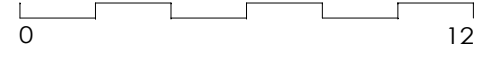

NOTE:  
ALL DIMENSIONS MUST BE CHECKED ON SITE AND NOT SCALED FROM THIS DRAWING.  
FOR USE IN PRECISE NAMED LOCATION ONLY. COPYRIGHT RESERVED.

**LEGEND:**

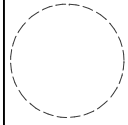 dash line indicates trees to be removed

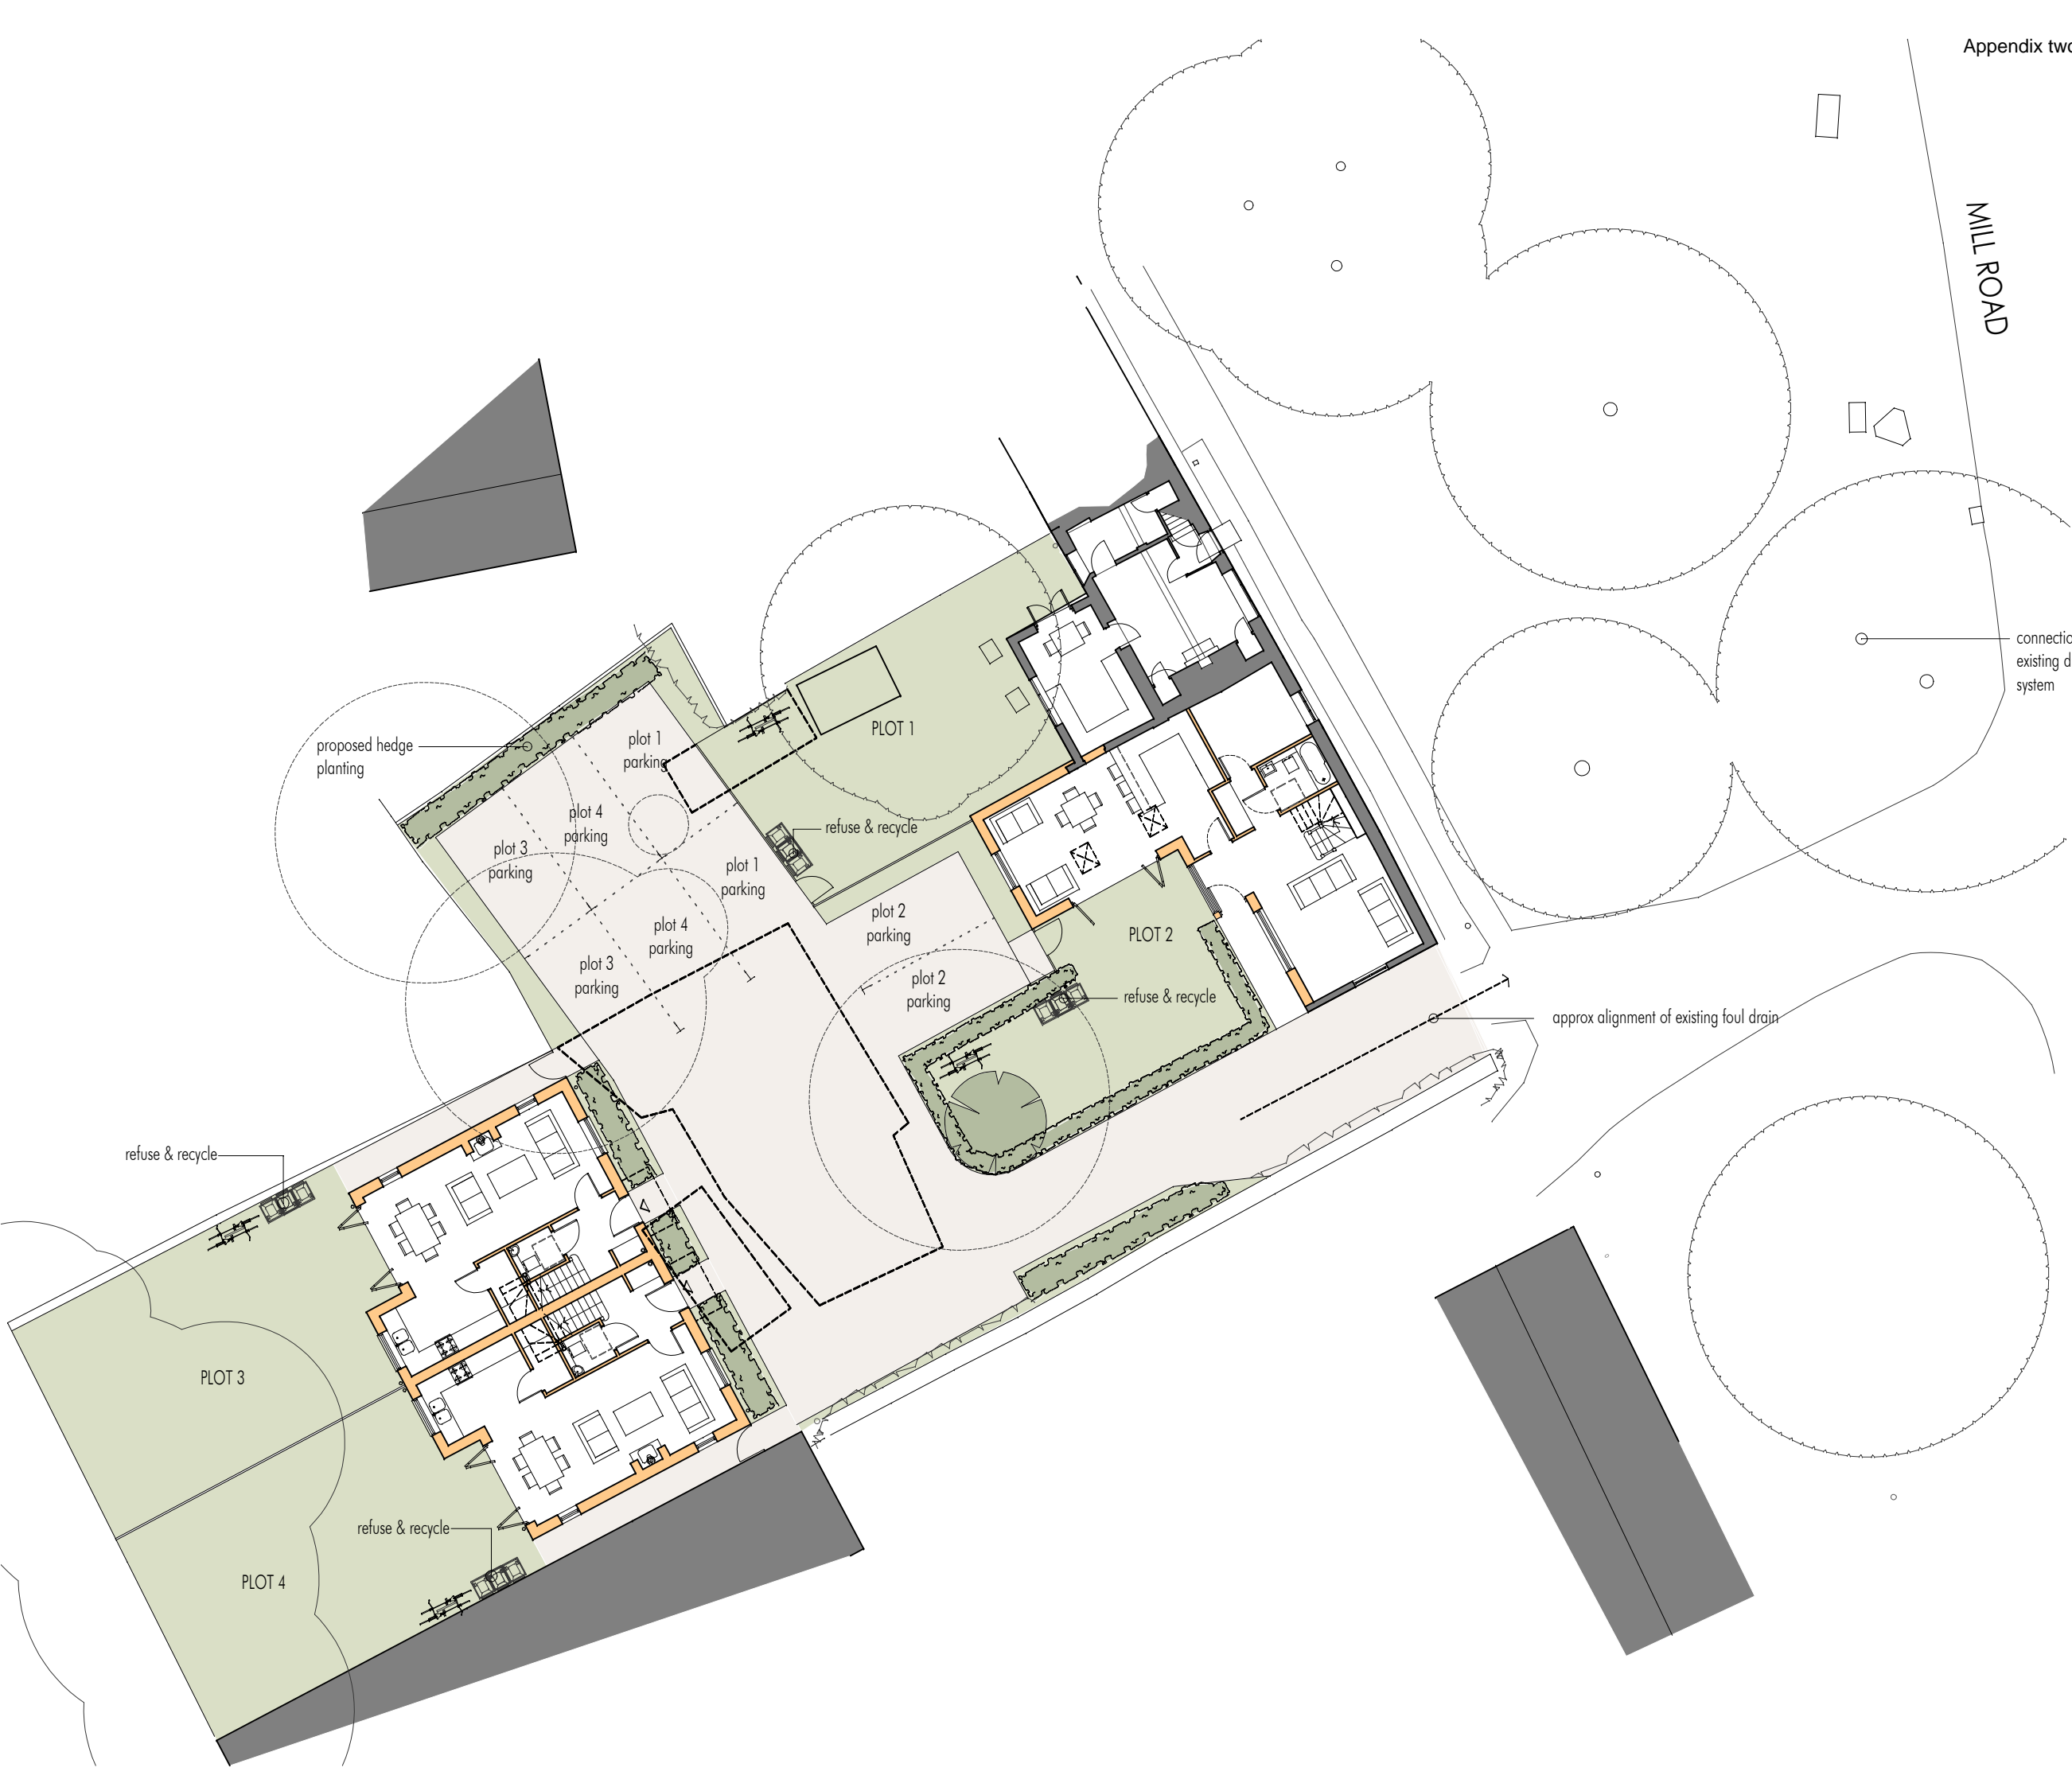

MILL ROAD

connection to existing drainage system

approx alignment of existing foul drain

B	23/09/15	Existing drain indicated
A	08/09/15	Carport removed
	revision date	description

status

## PLANNING

project title  
PROPOSED RESIDENTIAL DEVELOPMENT, THE FORGE, 6 MILL ROAD, MARSHAM

drawing title  
SITE PLAN


client name  
MR P HOLMES

first issued      drawn      scale  
JUNE '15      IG      1:200 @ A3

job/drawing no/revision  
**14114 - P02 - B**

The Studio, 70 Church Road, Wheatley, Oxford, OX33 1LZ  
01865 873936 | info@andersonorr.com | www.andersonorr.com

**Anderson Orr**  
Architects

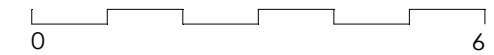

NOTE:  
ALL DIMENSIONS MUST BE CHECKED ON SITE AND NOT SCALED FROM THIS DRAWING.  
FOR USE IN PRECISE NAMED LOCATION ONLY. COPYRIGHT RESERVED.



NORTH EAST ELEVATION

plain tiles  
natural stone  
oak lintel  
weather boarding



SOUTH EAST ELEVATION




NORTH WEST ELEVATION


plain tiles  
natural stone  
oak lintel  
weather boarding



SOUTH WEST ELEVATION

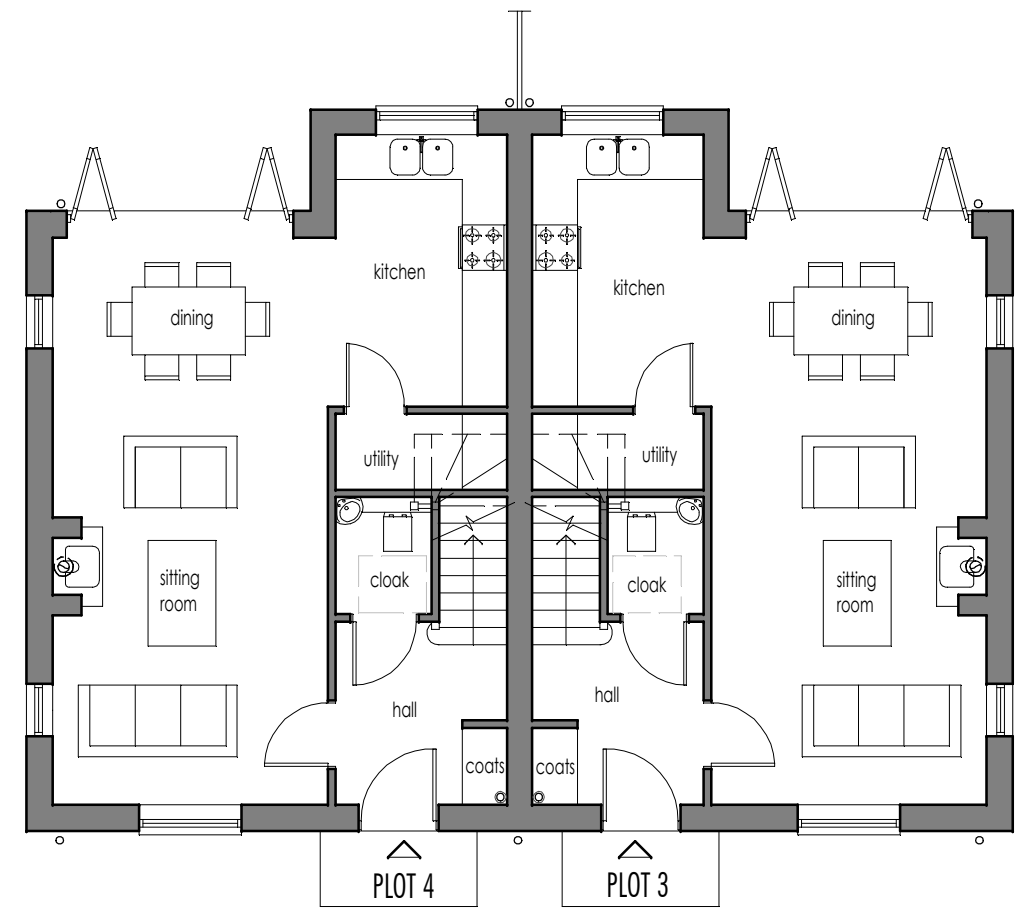



GROUND FLOOR

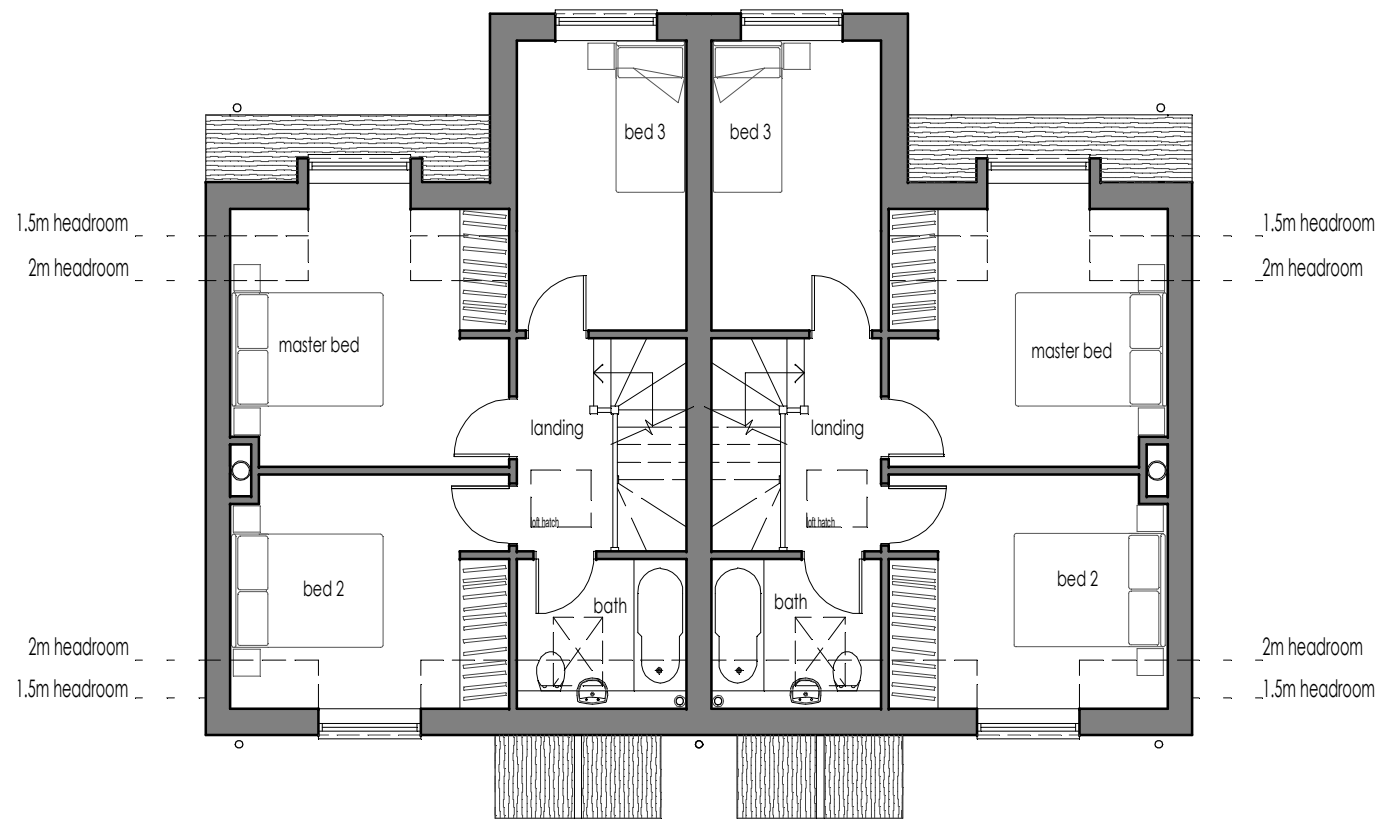

FIRST FLOOR




revision date description  
status  
**PLANNING**  
project title  
PROPOSED RESIDENTIAL  
DEVELOPMENT, THE FORGE,  
6 MILL ROAD, MARSHAM  
drawing title  
PROPOSED FLOOR PLANS  
& ELEVATIONS PLOT 3 & 4  
client name  
MR P HOLMES  
first issued  
JUNE 15  
drawn  
IG  
scale  
1:100 @ A2  
job/drawing no/revision  
**14114-P03**  
The Studio, 70 Church Road, Wheatley, Oxford, OX33 1LZ  
01865 873936 | info@andersonorr.com | www.andersonorr.com



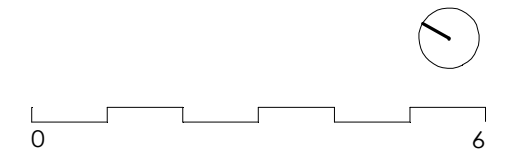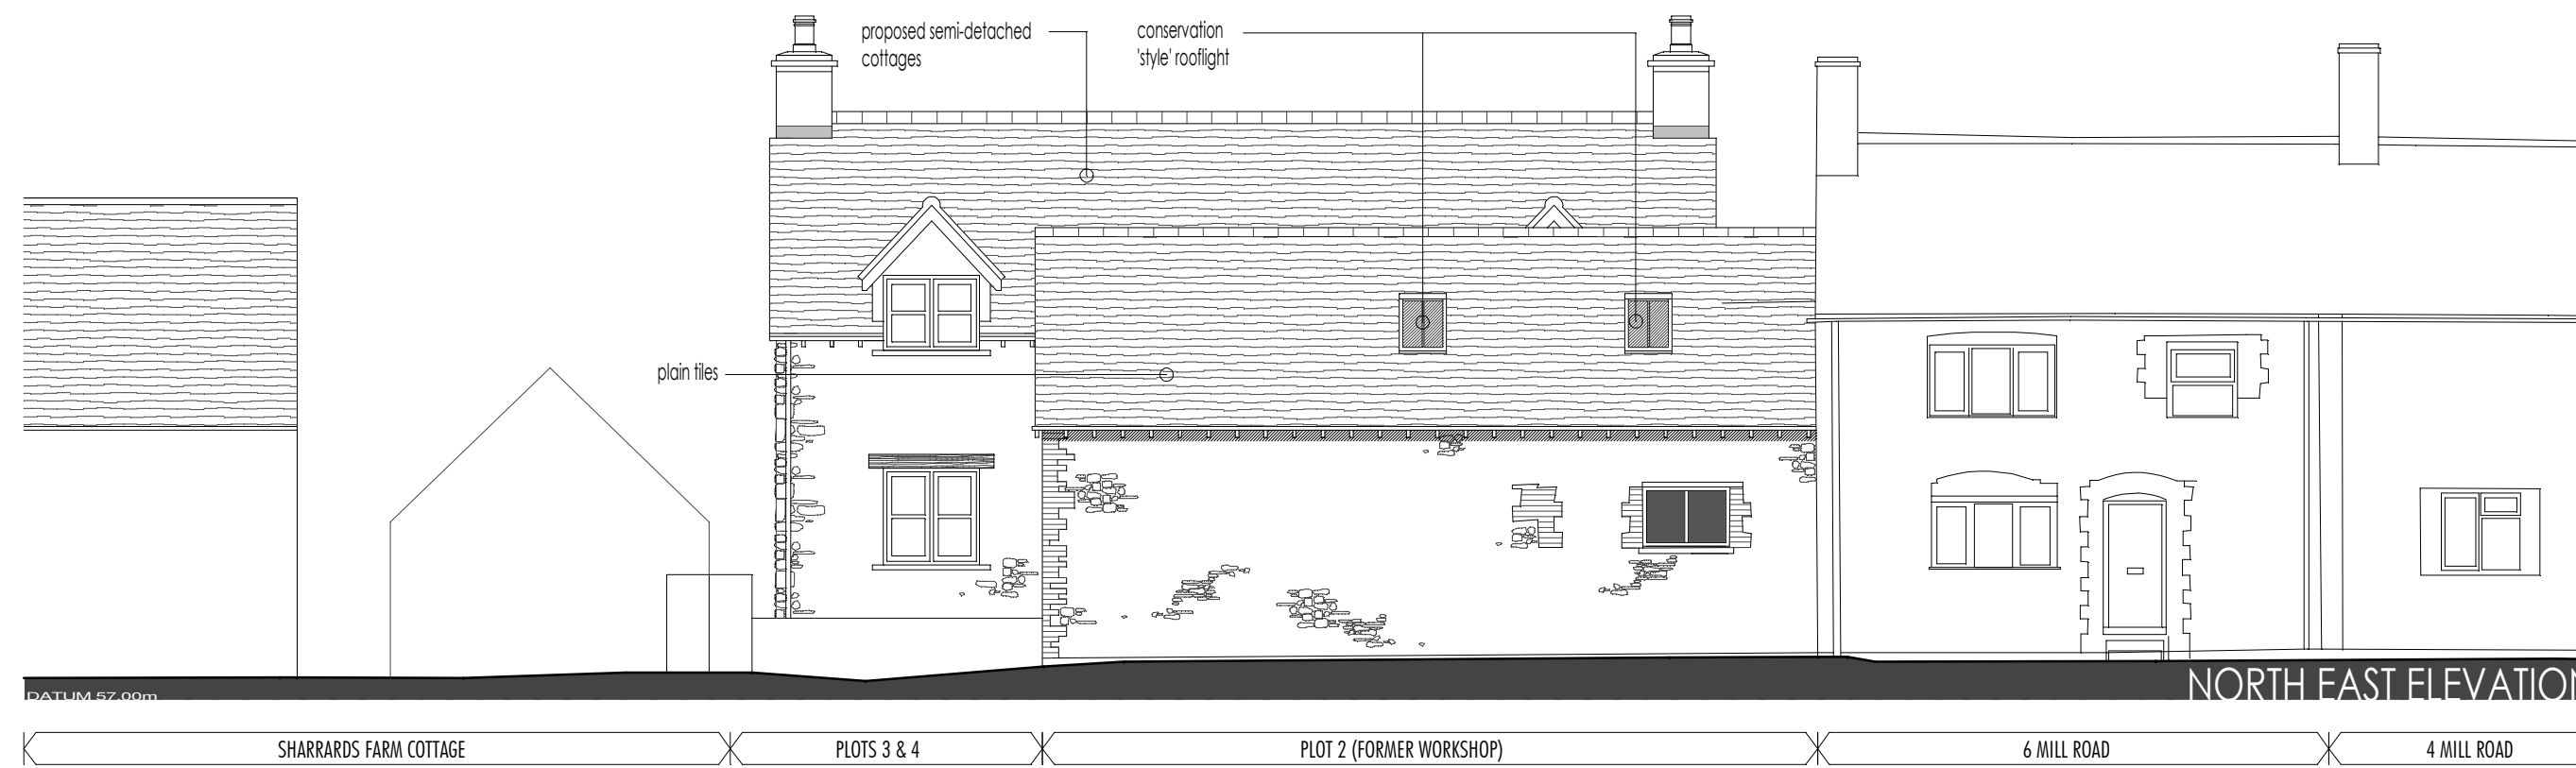

NOTE: ALL DIMENSIONS MUST BE CHECKED ON SITE AND NOT SCALED FROM THIS DRAWING. FOR USE IN PRECISE NAMED LOCATION ONLY. COPYRIGHT RESERVED.

- hatch indicating existing structure
- hatch indicating proposed construction

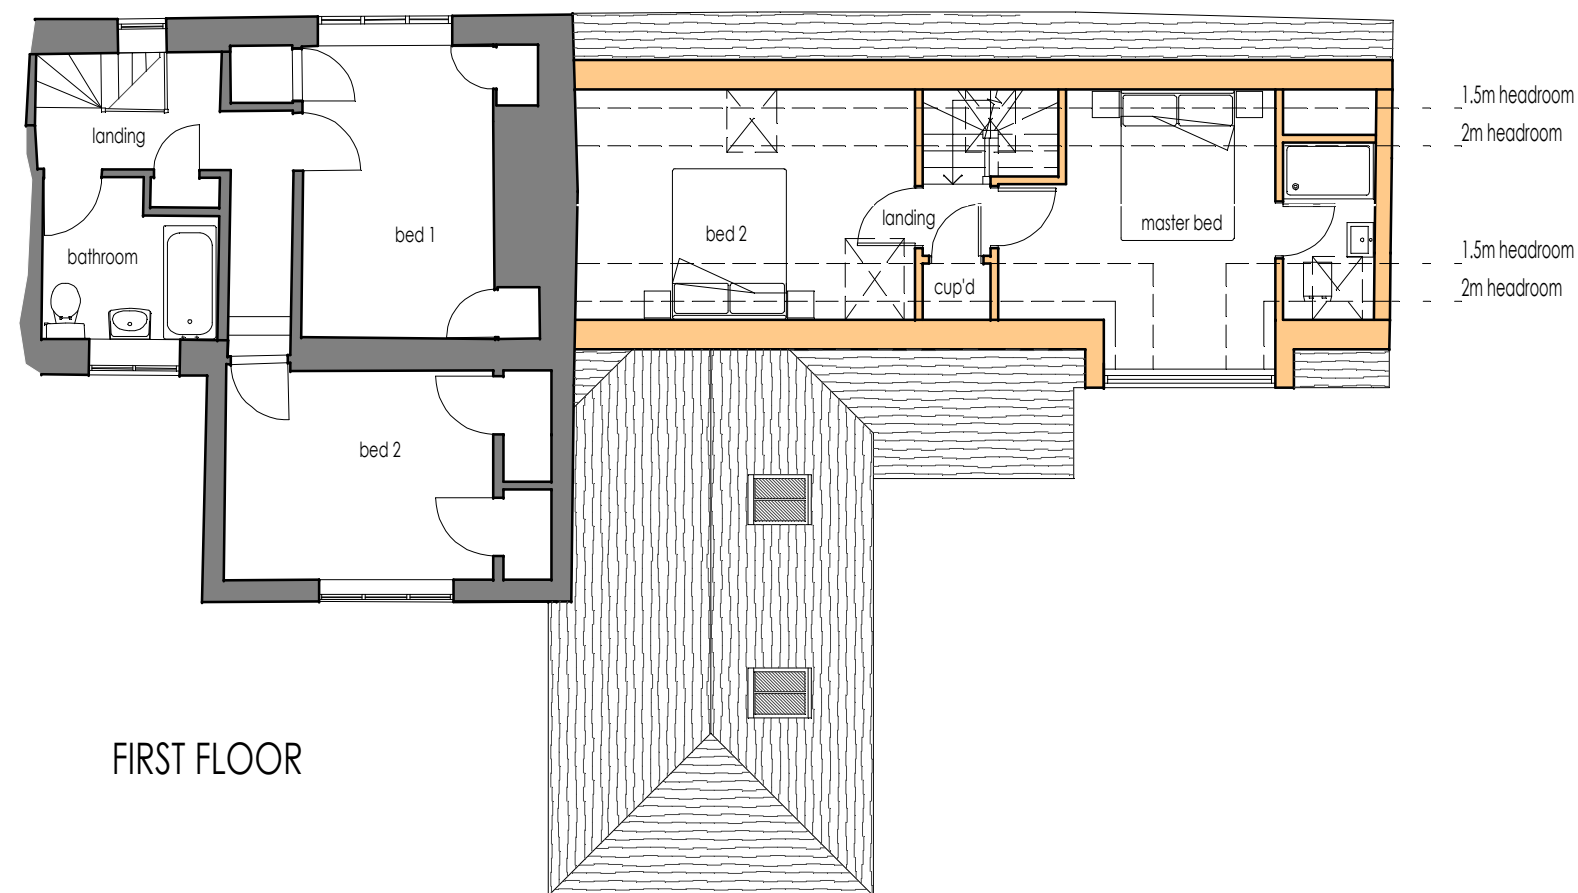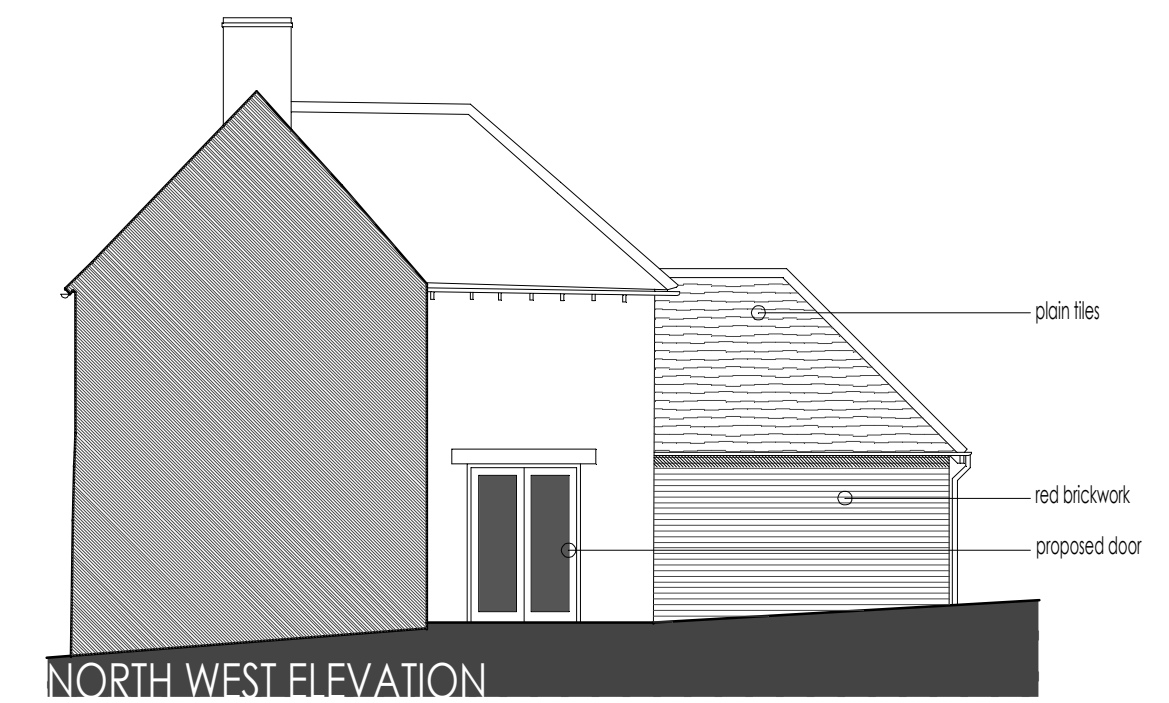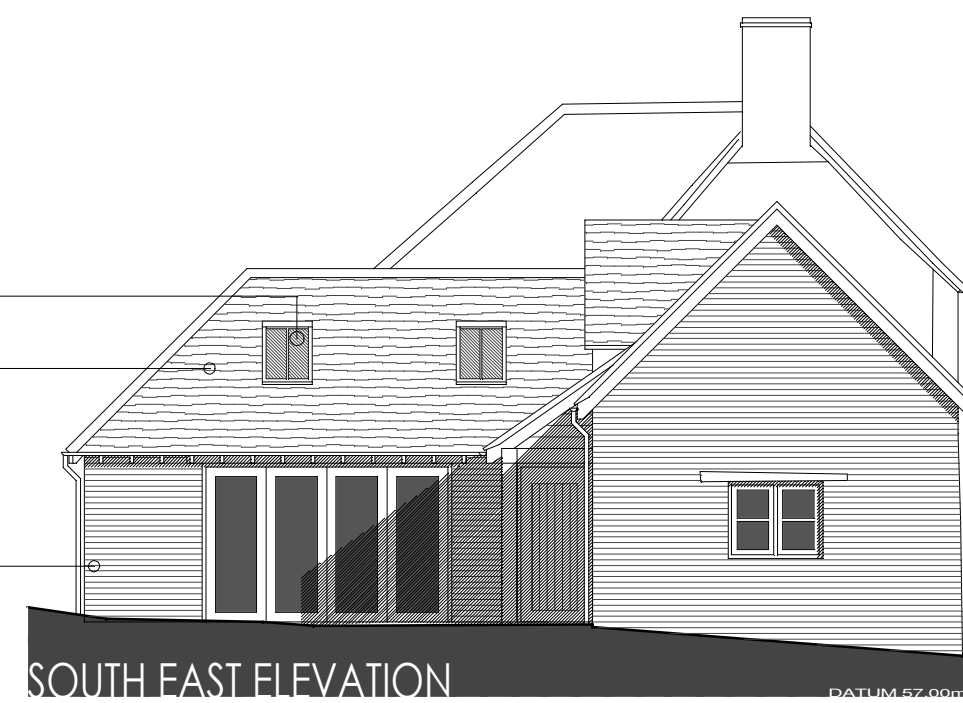

revision	date	description
status		
<b>PLANNING</b>		
project title		
PROPOSED RESIDENTIAL DEVELOPMENT, THE FORGE, 6 MILL ROAD, MARSHAM		
drawing title		
PLOT 1 & 2 FLOOR PLANS & ELEVATIONS		
client name		
MR P HOLMES		
first issued	drawn	scale
JUNE 15	IG	1:100 @ A2
job/drawing no/revision		
14114-P04-1		

The Studio, 70 Church Road, Wheatley, Oxford, OX33 1LZ  
01865 873936 | info@andersonorr.com | www.andersonorr.com