


All dimensions must be checked on site and not scaled from this drawing
Prior to implementation the proposals shown should be assessed by a Structural Engineer and checked for compliance with the Building Regulations
For use in precise named location only
Copyright reserved

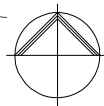

The ANDERSON ORR Partnership

The Studio, 70. Church Road, Wheatley, OXON, OX33 1LZ t: 01865 873936

PROJECT

**PROPOSED EXTENSION & ALTERATIONS
75 LOWER RADLEY, ABINGDON, OXON**

scale
1:1250

date
FEB '14

drawn
LH


job
14010

client
ROSS BROOKE LTD


drawing
LOCATION PLAN

no.
14010-L01

rev
-

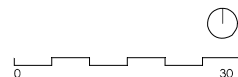


NOTE:
ALL DIMENSIONS MUST BE CHECKED ON SITE AND NOT SCALED FROM THE
DRAWING.
FOR USE BY THE CLIENT ONLY. COPYRIGHT RESERVED.

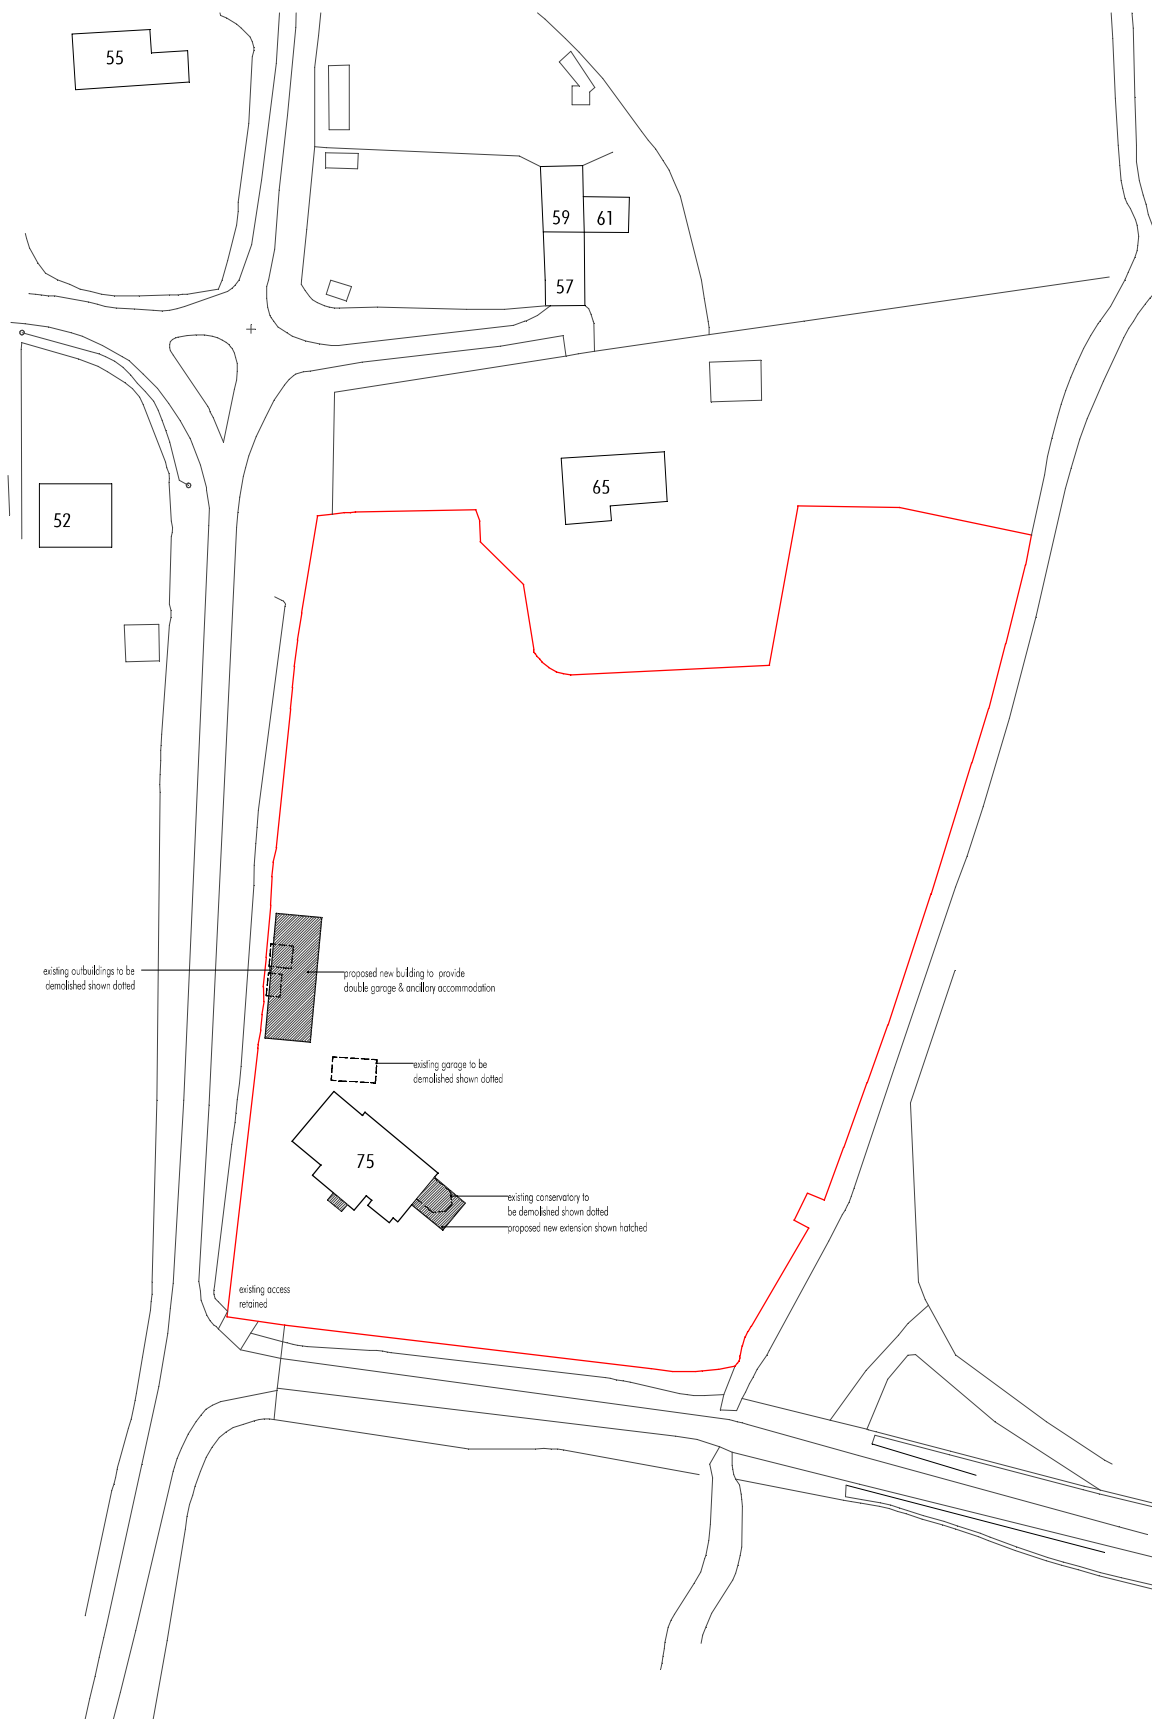



revision	date	description
A	JUNE '15	minor amendments to include addition of front entrance porch & amended ancillary building design

status
PLANNING
project title
**PROPOSED EXTENSION & ALTERATIONS
75 LOWER RADLEY
ABINGDON, OXON**
drawn by
ROSS BROOKE LTD
sheet number
APRIL '14 **TW** **1:500 @ A2**
date/revision description
14010 - P01 - A

The Studio, 70 Church Road, Wheatley, Oxford, OX33 1LZ
01865 879936 | info@andersonorr.com | www.andersonorr.com

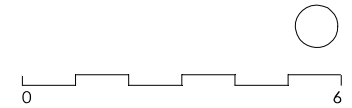

NOTE:
ALL DIMENSIONS MUST BE CHECKED ON SITE AND NOT SCALED FROM THIS
DRAWING.
FOR USE IN PRECISE NAMED LOCATION ONLY. COPYRIGHT RESERVED.

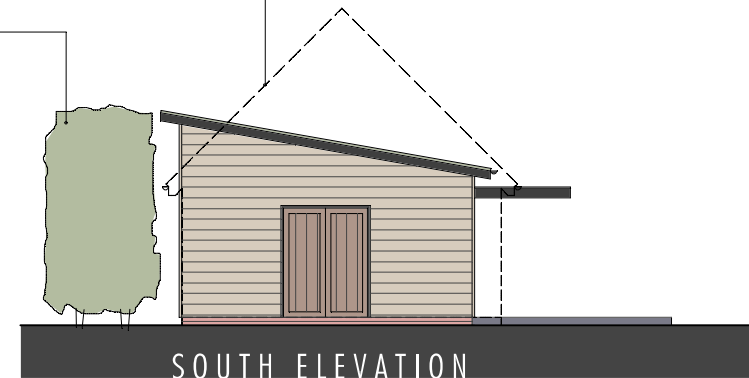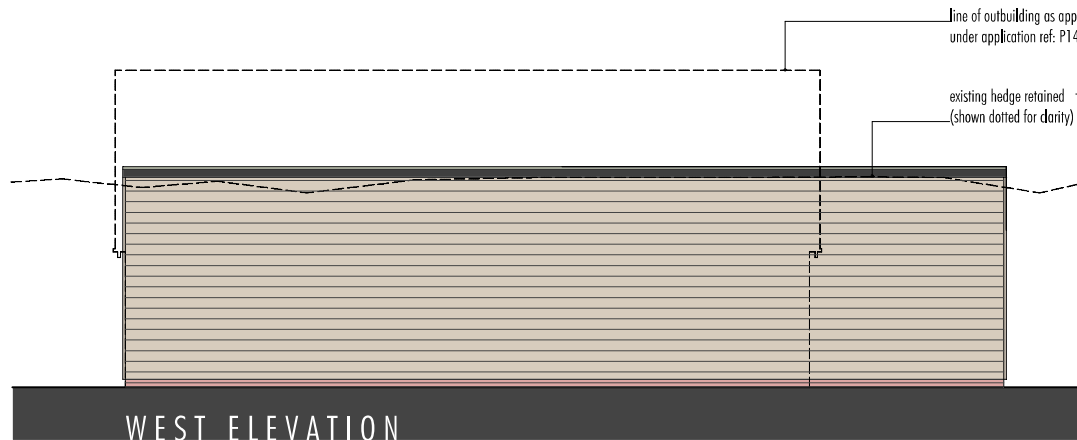

revision date description

status

PLANNING

project title

PROPOSED EXTENSION & ALTERATIONS
75 LOWER RADLEY
ABINGDON, OXON

drawing title

COMPARISON ELEVATIONS

client name

ROSS BROOKE LTD

first issued

SEPT '15

drawn

TW

scale



1:100 @ A3

job/drawing no/revision

14010 - P06

The Studio, 70 Church Road, Wheatley, Oxford, OX33 1LZ
01865 873936 | info@andersonorr.com | www.andersonorr.com





Anderson Orr
Architects

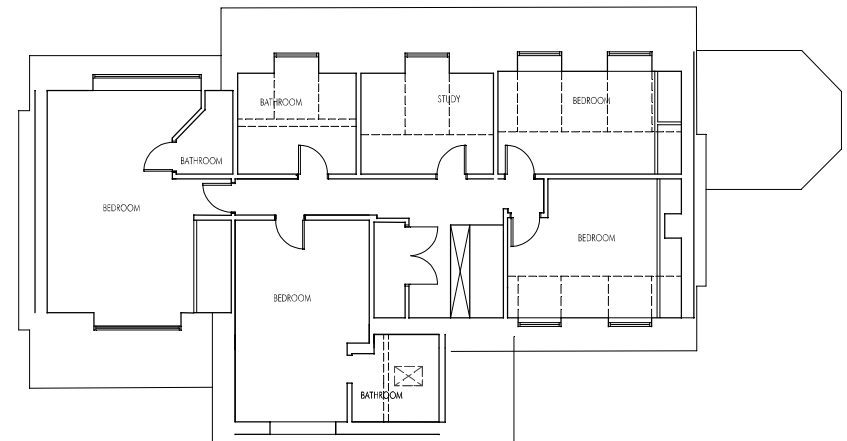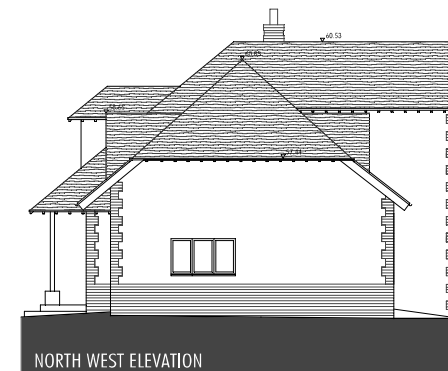

FIRST FLOOR PLAN



client	
ROSS BROOKE LIMITED	
drawing	
ELES. & FLOOR PLANS	
AS EXISTING	
no.	rev
14010 - SU01	-

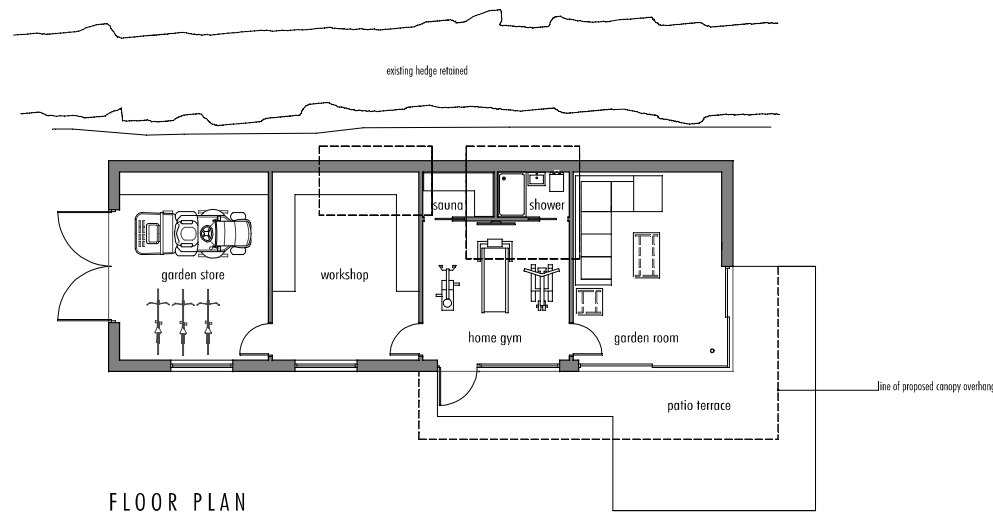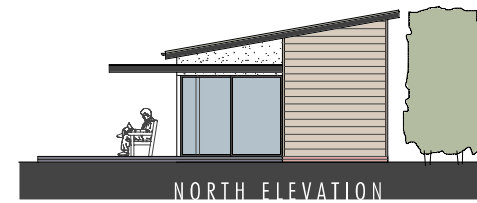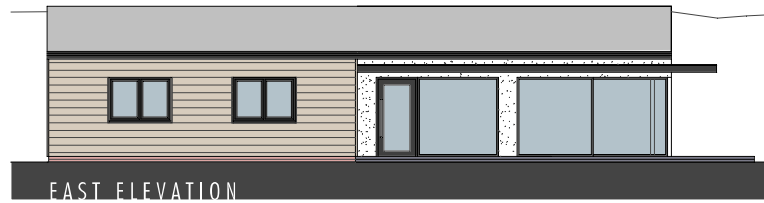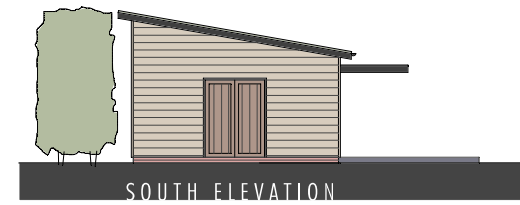


FLOOR PLAN

A JUN15 amendments to include revised outbuilding design
 revision date description
 status
PLANNING
 project:
PROPOSED EXTENSION & ALTERATIONS
75 LOWER RADLEY
ABINGDON, OXON
 drawing title:
OUTBUILDING PLAN & ELEVATIONS
 client name:
ROSS BROOKE LTD
 first issued APRIL '14 drawn TW scale 1:100 @ A2
 job/revision no/revision
14010 - P05 - A
 The Studio, 70 Church Road, Wheatley, Oxford, OX33 1JZ
 01865 872926 | info@andersonorr.com | www.andersonorr.com




SOUTH WEST ELEVATION

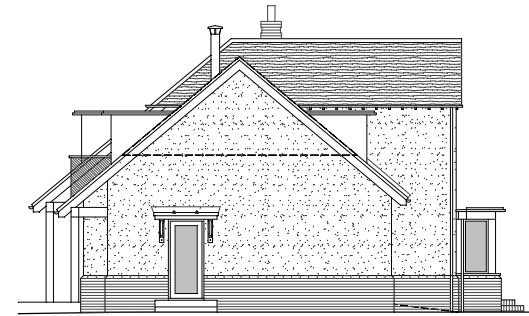

NORTH WEST ELEVATION



NORTH EAST ELEVATION

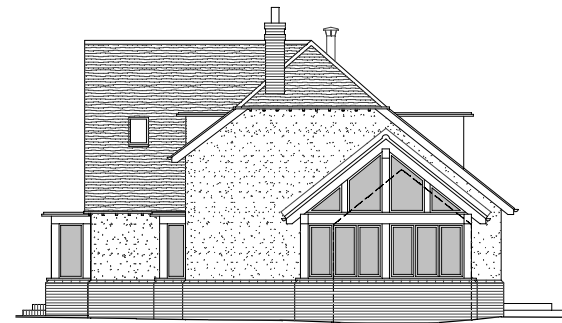

SOUTH EAST ELEVATION

A JUNE '15 minor amendments to include addition
of front entrance porch
revision date description
status

PLANNING

project title
PROPOSED EXTENSION & ALTERATIONS
75 LOWER RADLEY
ABINGDON, OXON

drawing title
PROPOSED ELEVATIONS

client name
ROSS BROOKE LTD

first issued APRIL '14 drawn TW scale 1:100 @ A2

plot/drawing no/revision

14010 - P04 - A

The Studio, 70 Church Road, Wheatley, Oxford, OX33 1LZ
01865 87936 E info@andersonorr.com T www.andersonorr.com



NOTE:
ALL DIMENSIONS MUST BE CHECKED ON SITE AND NOT SCALED FROM THE
DRAWING.
FOR SET BACKS SEE NAMED LOCATION ONLY. COPYRIGHT RESERVED.

existing outbuildings to be
demolished shown dotted

proposed new building to provide
ancillary accommodation

proposed new drive
and turning area

existing garage to be
demolished shown dotted

patio terrace

patio terrace

existing conservatory to
be demolished shown dotted

existing access retained

A	JUNE '15	minor amendments to include addition of front entrance porch & amended ancillary building design
revision	date	description
status		

PLANNING

project title
**PROPOSED EXTENSION & ALTERATIONS
75 LOWER RADLEY
ABINGDON, OXON**

drawing title
PROPOSED SITE/ ROOF PLAN

client name
ROSS BROOKE LTD

first issued
APRIL '14




drawn
TW

scale
1:100 @ A2

job/drawing description
14010 - P02 - A

The Studio, 70 Church Road, Wheatley, Oxford, OX33 1LZ
01865 879936 | info@andersonorr.com | www.andersonorr.com

Anderson Orr
Architects

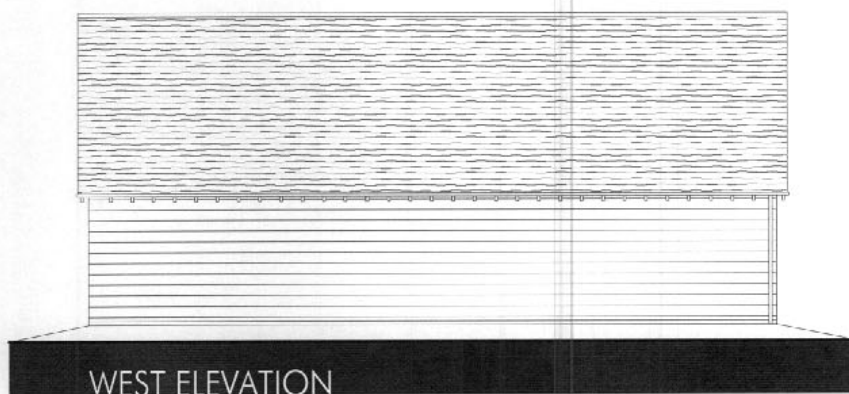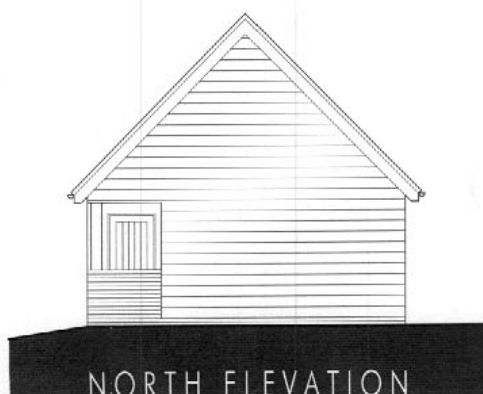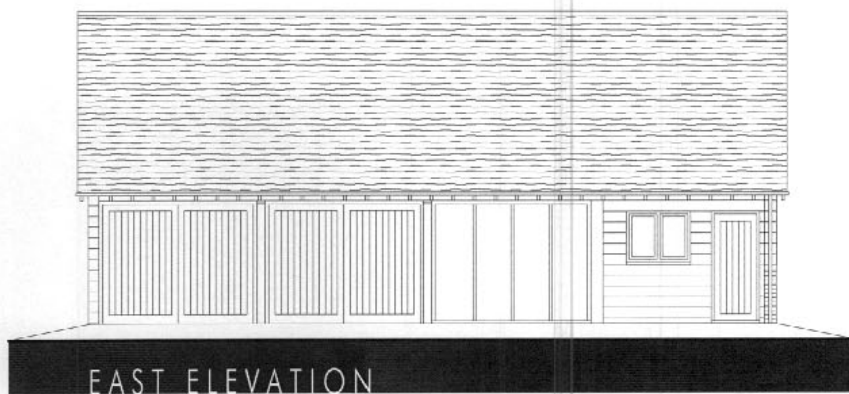

All dimensions must be checked on site and not scaled from this drawing
Prior to implementation the proposals shown should be assessed by a Structural Engineer and checked for compliance with the Building Regulations
For use in precise named location only
Copyright reserved

The ANDERSON ORR Partnership

The Studio, 70, Church Road, Wheatley, OXON, OX33 1LZ t: 01865 873936

PROJECT

PROPOSED EXTENSION & ALTERATIONS
75 LOWER RADLEY, ABINGDON, OXON

scale

1:100

date

APRIL '14

drawn

TW

job

14010

client

ROSS BROOKE LIMITED

drawing

GARAGE PLANS
AS PROPOSED

no.

14010 - P05

rev