

Appendix 1




Ordnance Survey (c) Crown Copyright 2015. All rights reserved. Licence number 100022432

REV.	DATE	DESCRIPTION

client: Mr MJ Castle				
project title: Trinder Road Wantage				
drawing title: Location Plan				
scale: 1:500	sheet size: A3	drawn: MJC	checked:	date: June 15
file reference: MJC01		client/drawing number: PL01		

Appendix 2

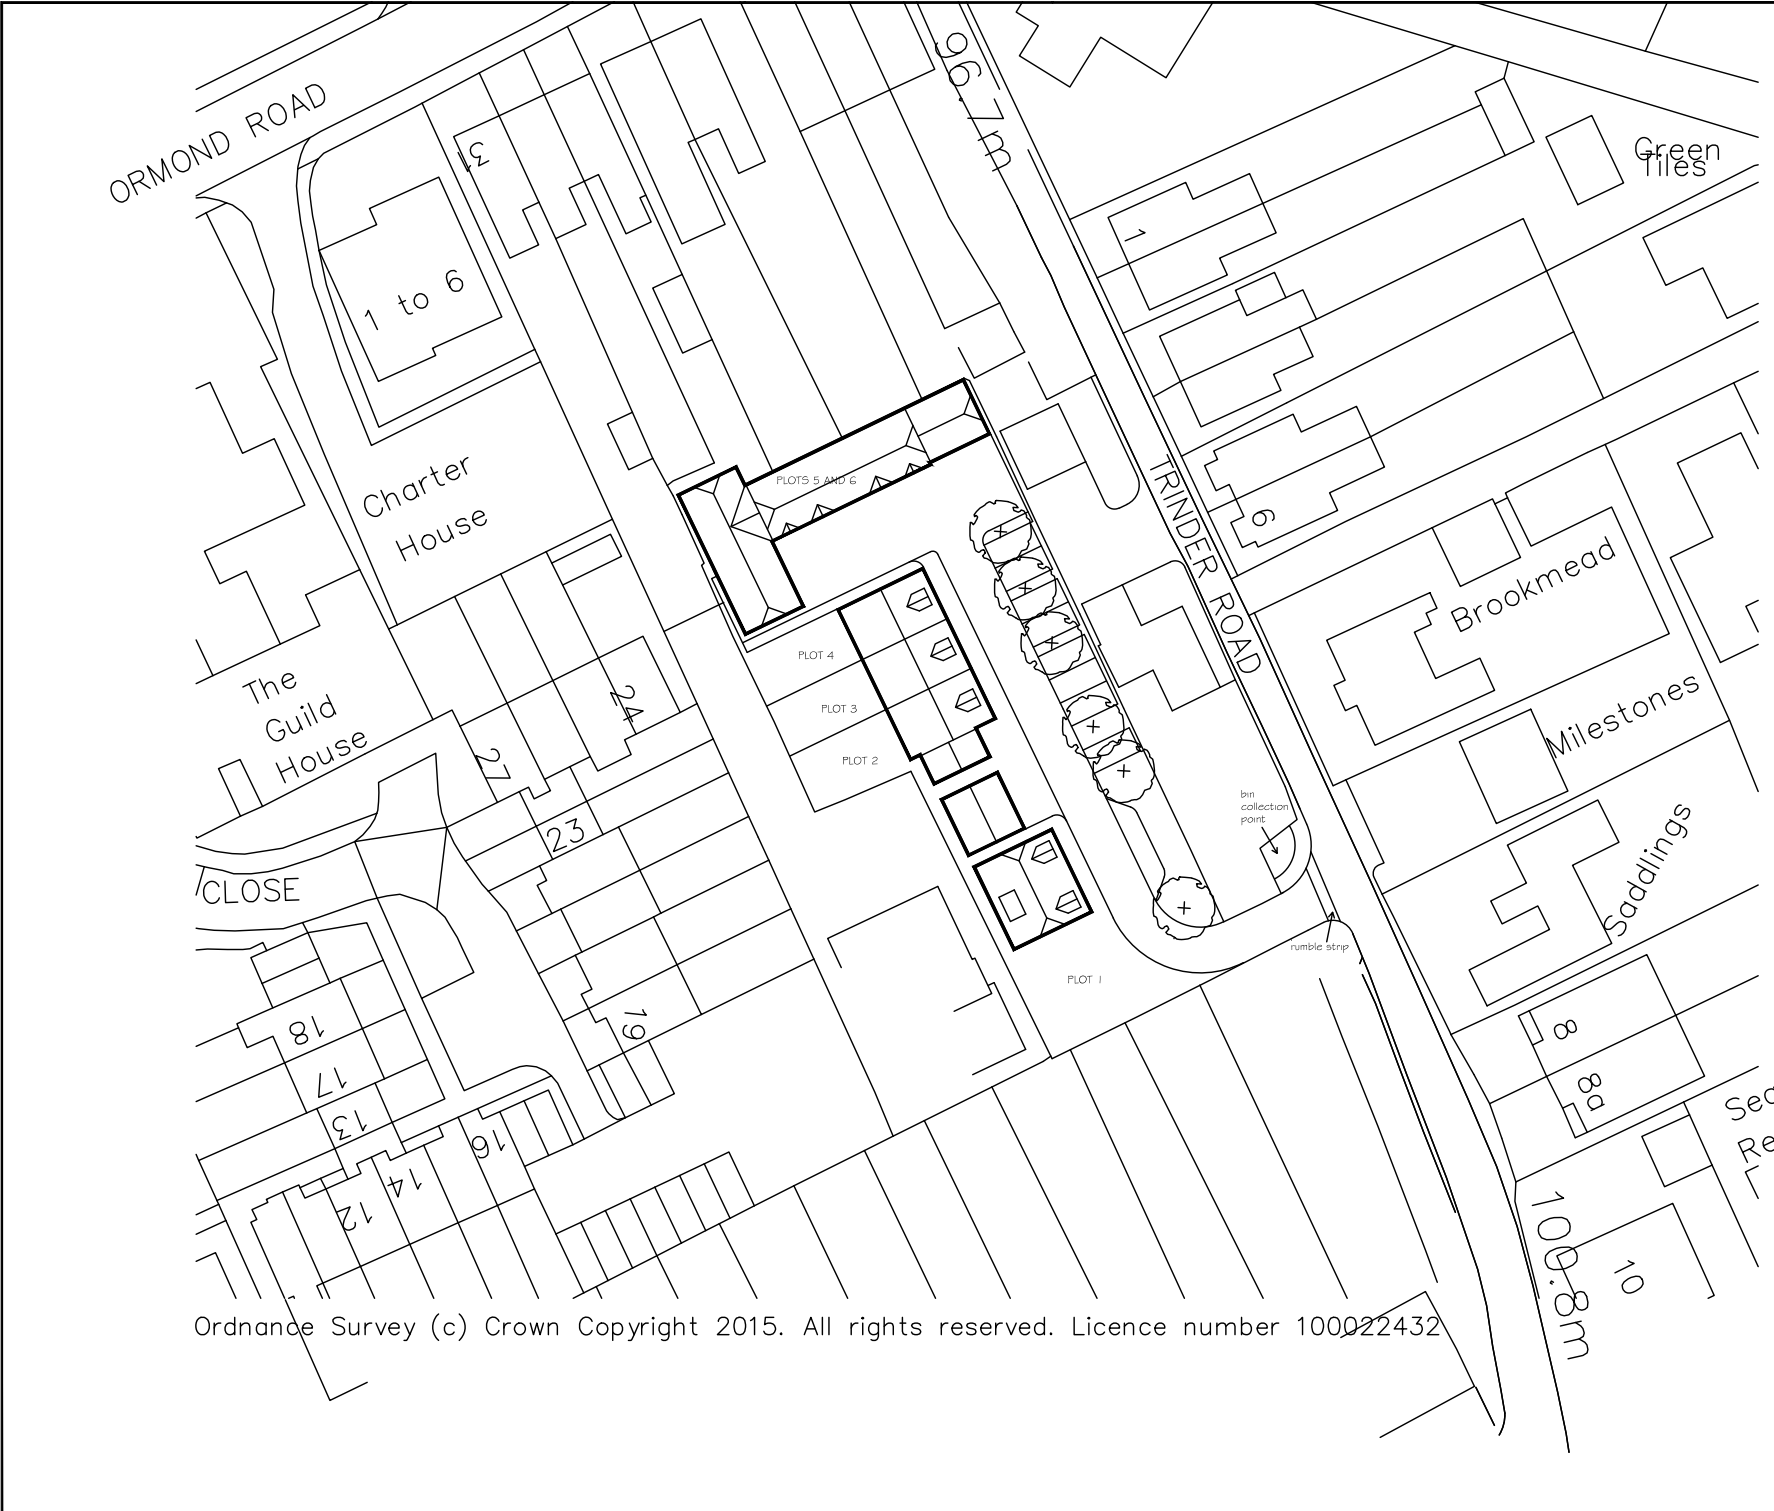


Ordnance Survey (c) Crown Copyright 2015. All rights reserved. Licence number 100022432

REV.	DATE	DESCRIPTION
A	28/7/15	Plot 2 removed to reduce the impact on adjacent property and car ports added as per planners comments.
B	18/8/15	Domers to plots 1-4 reduced in size as planners comments. Site access revised and visibility splays added in line with highways requirements.

client: Mr MJ Castle				
project title: Trinder Road Wantage				
drawing title: Site Layout				
scale: 1:500	sheet size: A3	drawn: MJC	checked:	date: June 15
file reference: MJC03	CLIENT drawing number: PL03		rev: B	


Appendix 3

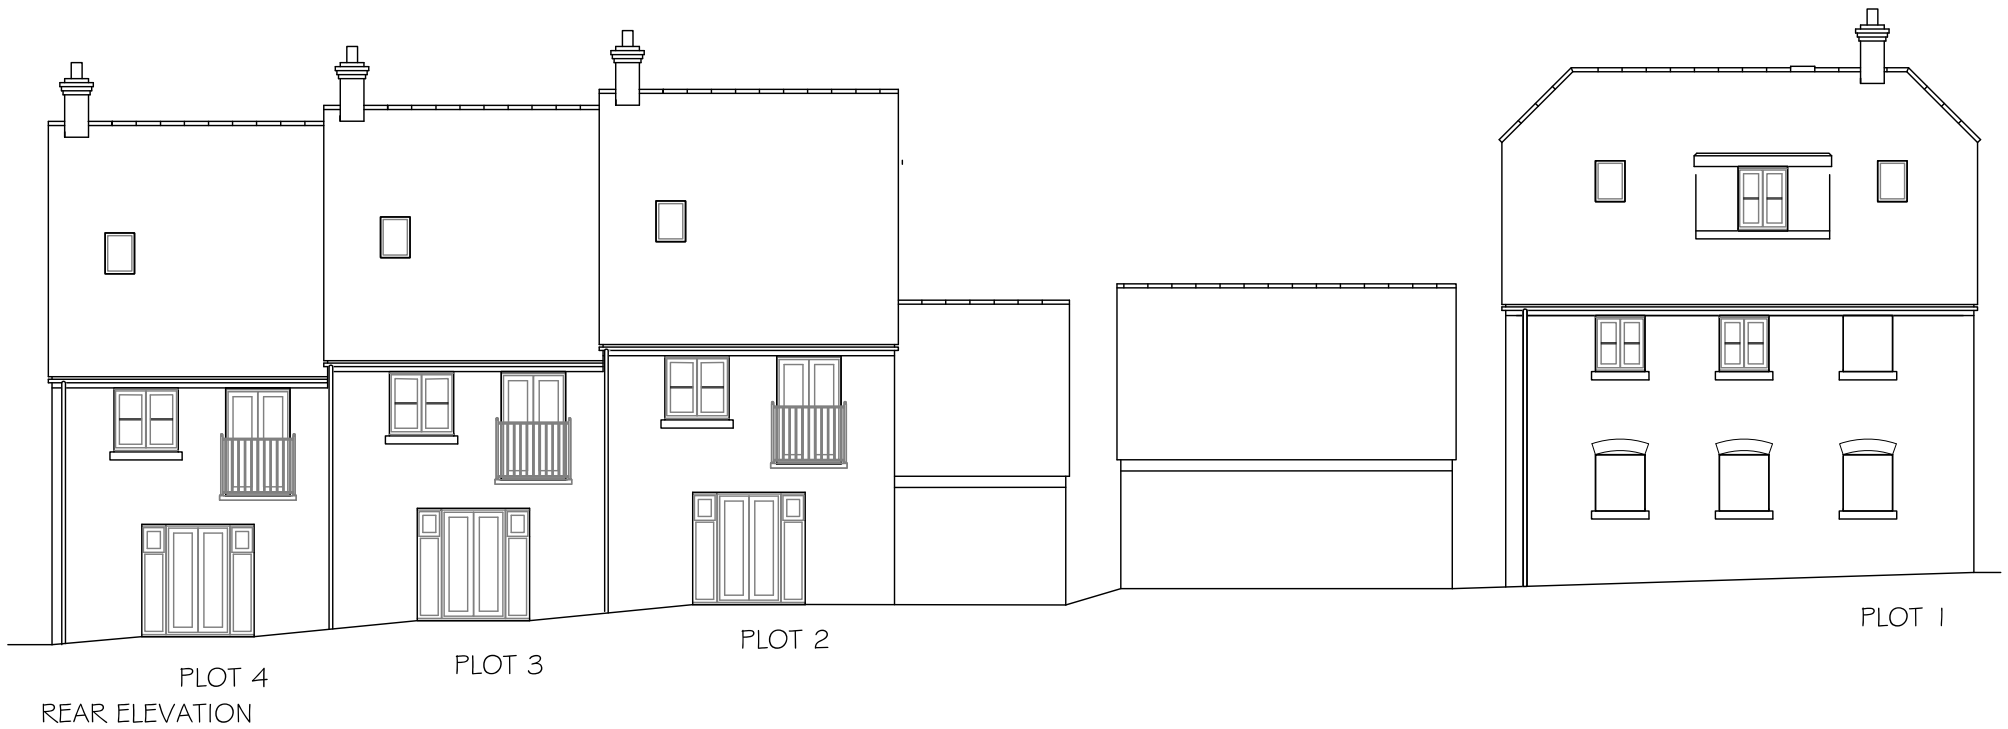


REV. DATE DESCRIPTION

- - -

client: Mr MJ Castle				
project title: Trinder Road Wantage				
drawing title: Proposed Rear Elevations Plots 1-4				
scale: 1:100	sheet size: A3	drawn: MJC	checked:	date: June 15
file reference: MJC07			CLIENT drawing number: PL07	rev: -

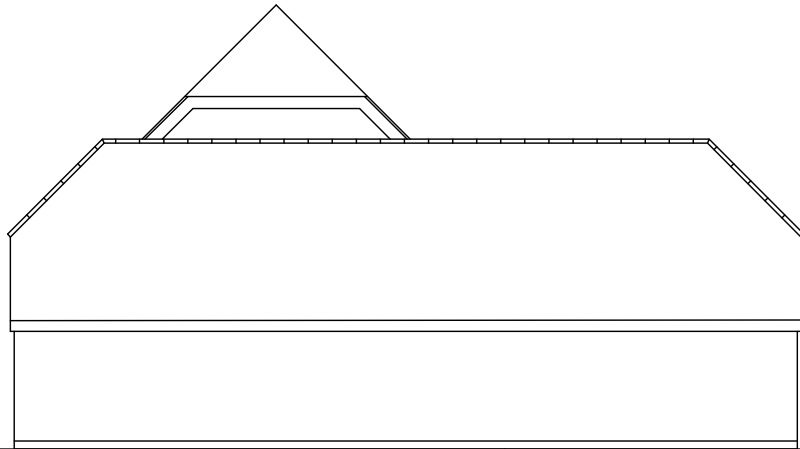

PLOT 5

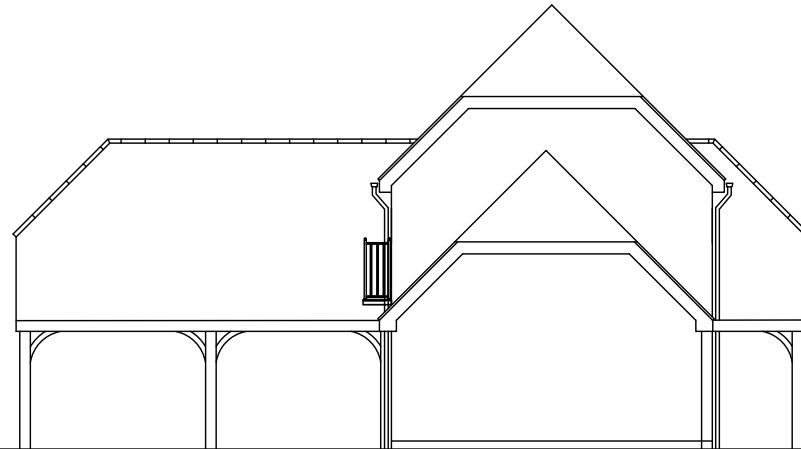


PLOT 6

REV.	DATE	DESCRIPTION
-	-	-

client:			
Mr MJ Castle			
project title:			
Trinder Road Wantage			
drawing title:			
Proposed Side Elevations Plots 5-6			
scale:	sheet size:	drawn:	checked:
1:100	A3	MJC	date:
file reference:		CLIENT drawing number:	rev:
MJC12		PL12	-



PLOTS 5 AND 6
FRONT ELEVATION

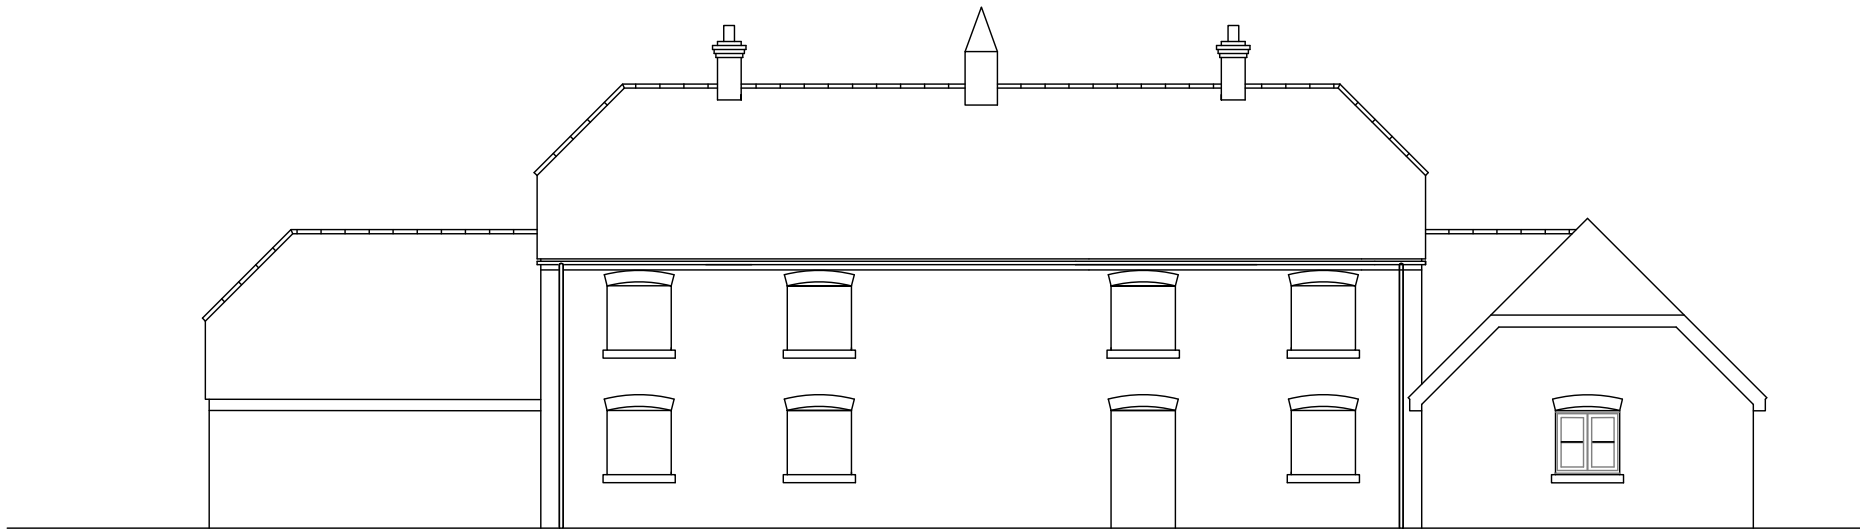

PLOTS 5 AND 6
REAR ELEVATION

REV. DATE DESCRIPTION

client: Mr MJ Castle			
project title: Trinder Road Wantage			
drawing title: Proposed Front and Rear Elevations Plots 5-6			
scale: 1:100	sheet size: A3	drawn: MJC	checked: date: June 15
file reference: MJC11	client/drawing number: PL011	rev:	-



PLOT 1
FRONT ELEVATION

PLOT 2

PLOT 3

PLOT 4



PLOT 1
SIDE ELEVATION

PLOT 4
SIDE ELEVATION

REV.	DATE	DESCRIPTION
A	28/7/15	Plot 2 removed to reduce the impact on adjacent property and car ports added as per planners comments.
B	28/10/15	Dormers to all plots reduced in size as planners comments. Plot 4's side windows to bedrooms 2 and 3 removed.

client: Mr MJ Castle			
project title: Trinder Road Wantage			
drawing title: Proposed Front and Side Elevations Plots 1-4			
scale: 1:100	sheet size: A3	drawn: MJC	checked: date: June 15
file reference: MJC06	CLIENT drawing number: PL06	rev: B	