

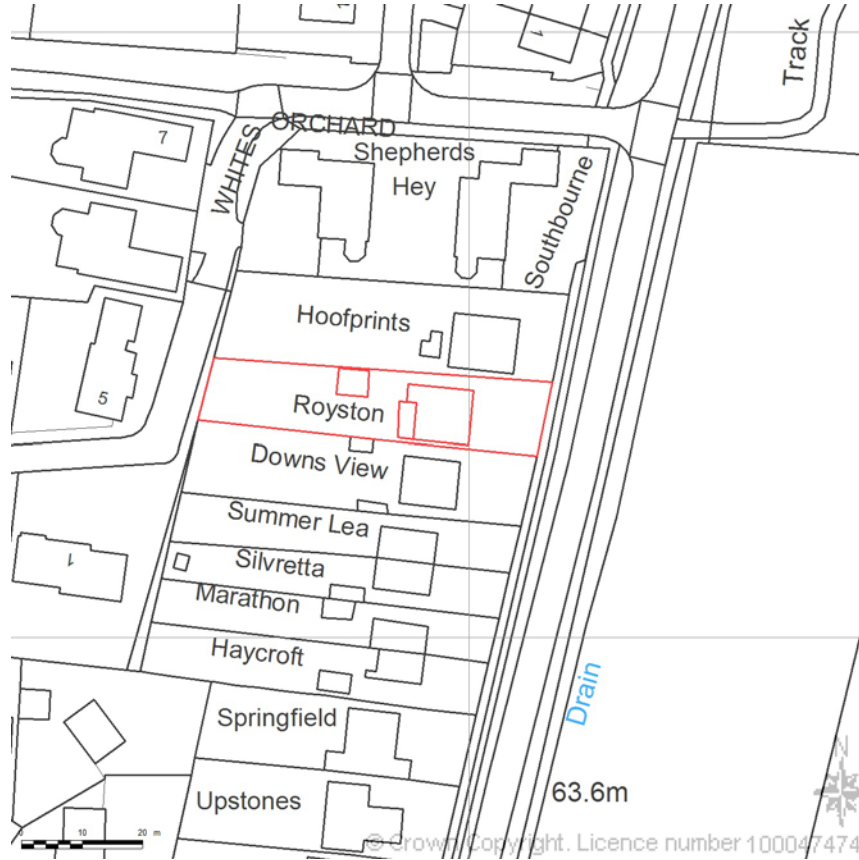


SITE LOCATION PLAN  
AREA 2 HA  
SCALE 1:1250 on A4  
CENTRE COORDINATES: 453695, 186234

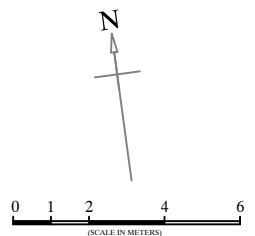

Supplied by Streetwise Maps Ltd  
[www.streetwise.net](http://www.streetwise.net)  
Licence No: 100047474  
21/04/2015 09:55

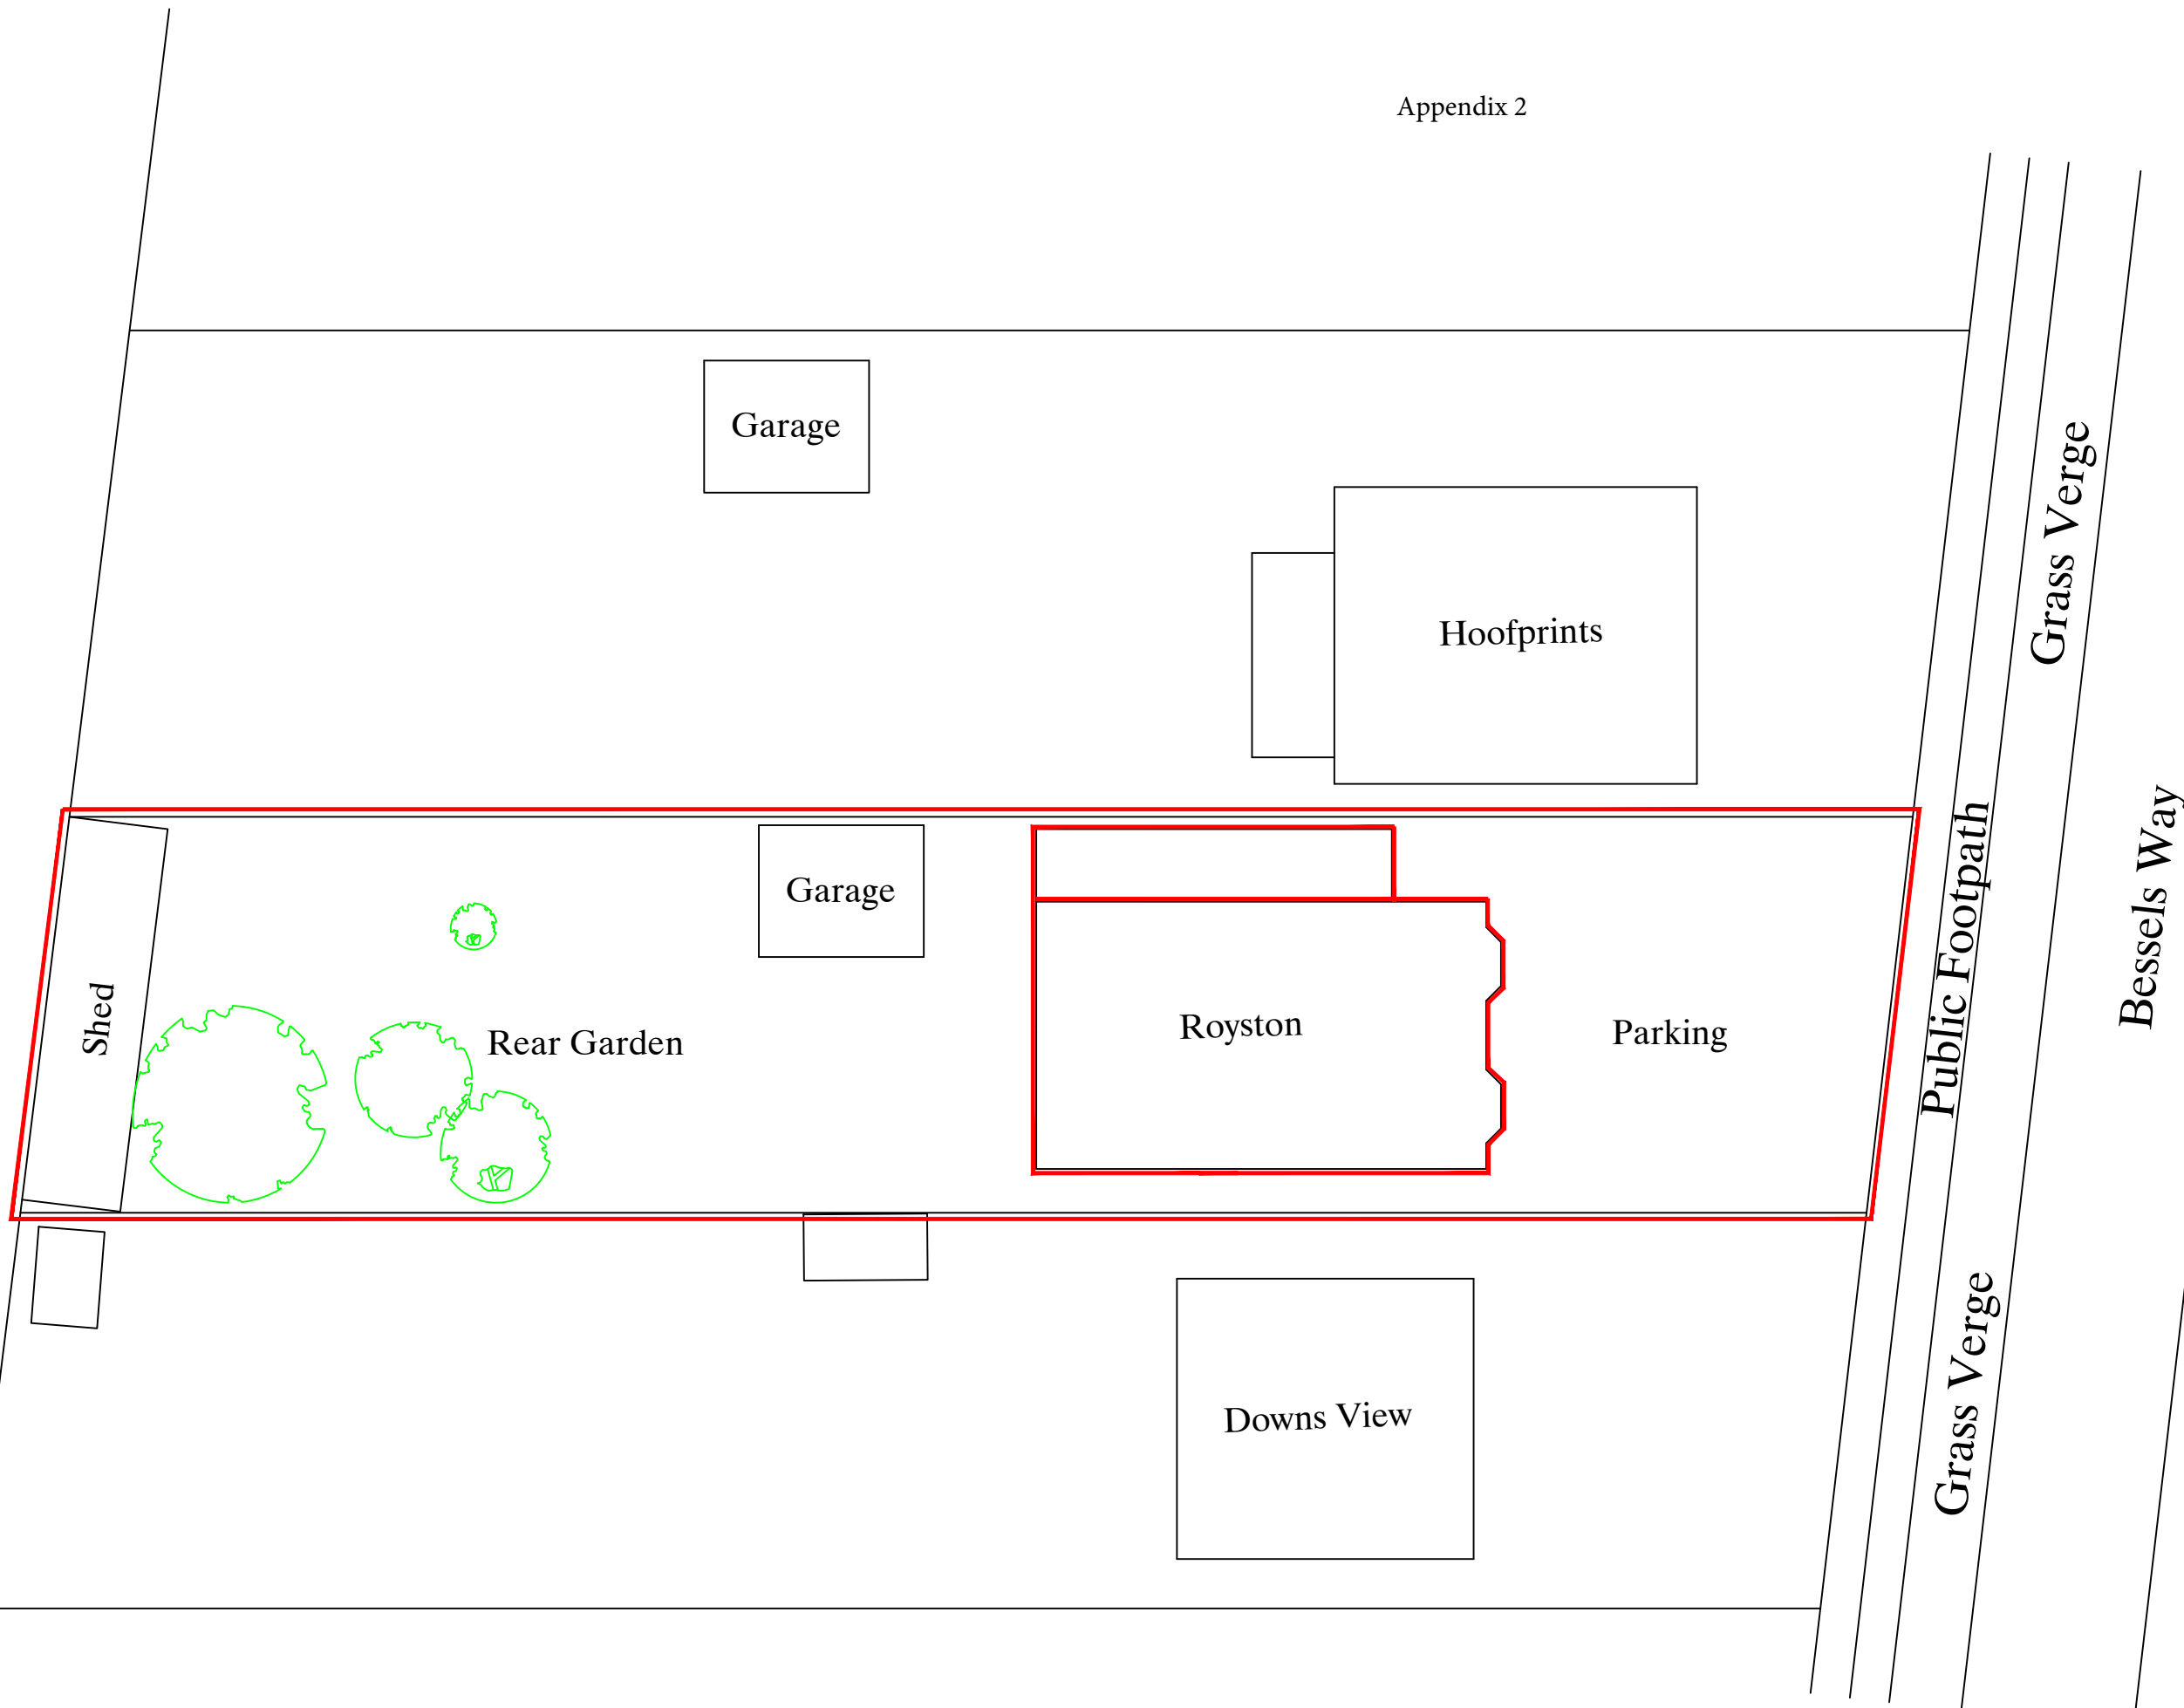

Site: Mr K Belcher  
 Royston  
 Bessels Way  
 Blewbury  
 Oxon  
 OX11 9NJ

Design: POPE INGRAM ASSOCIATES  
 BUILDING DESIGN  
 SERVICES AND MANAGEMENT  
 4C Pimpernel Close  
 Oxford OX4 7QP  
 Tel: 07825 955455

© THIS DRAWING IS THE PROPERTY OF POPE INGRAM ASSOCIATES BUILDING DESIGN SERVICES AND MANAGEMENT. IT MUST NOT BE REPRODUCED EITHER WHOLLY OR IN PART. ALL RIGHTS IN RESPECT TO PATENTS, DESIGNS AND COPYRIGHTS ARE RESERVED.

Drawn By: S.INGRAM Date: 18/04/2015

Dwg: 4E Rev: E


Scale: 1:200

Reference No: 3315Bess


Description: Addition of First Floor to Bungalow and Ground Floor Extension to Kitchen



Existing Side Elevation

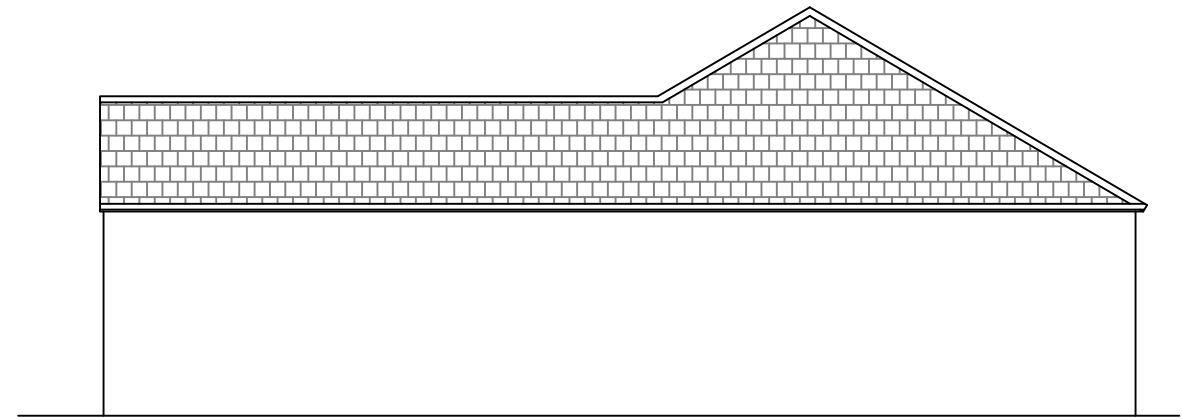


Existing Side Elevation

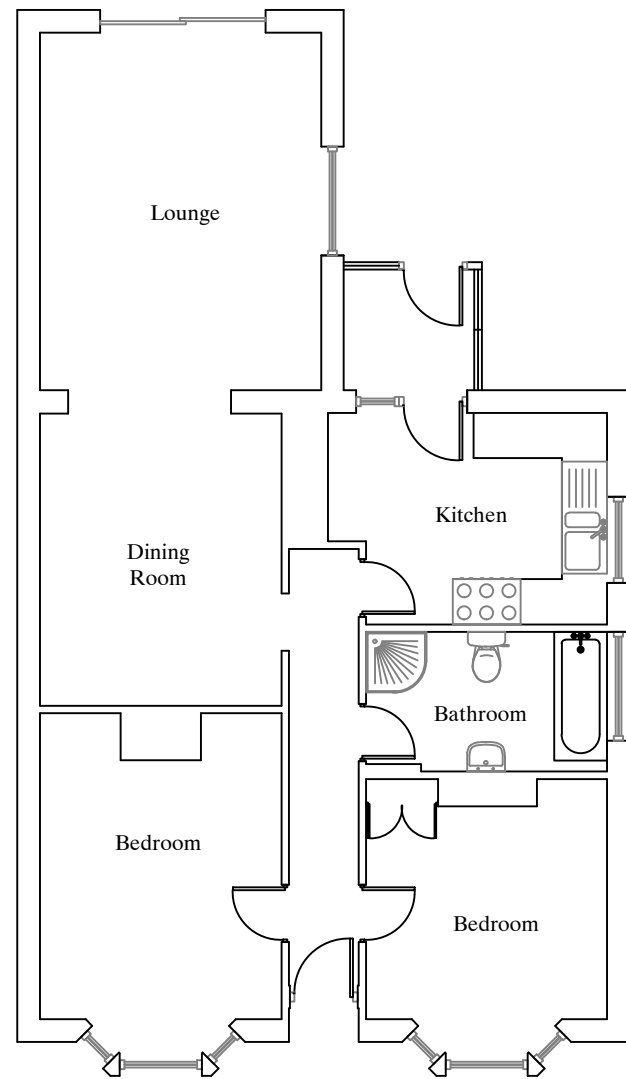

Existing Floor Plan




Existing Front Elevation

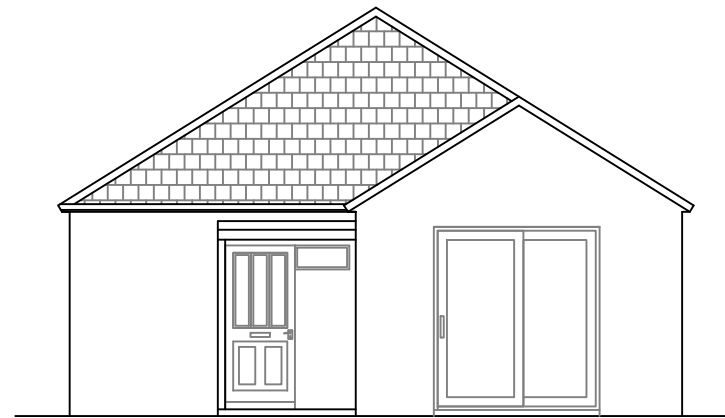


Existing Rear Elevation




Site:	Mr K Belcher Royston Bessels Way Blewbury Oxon OX11 9NJ	
Design:	POPE INGRAM ASSOCIATES BUILDING DESIGN SERVICES AND MANAGEMENT 4C Pimpernel Close Oxford OX4 7QP Tel: 07825 955455	
© THIS DRAWING IS THE PROPERTY OF POPE INGRAM ASSOCIATES BUILDING DESIGN SERVICES AND MANAGEMENT. IT MUST NOT BE REPRODUCED EITHER WHOLLY OR IN PART. ALL RIGHTS IN RESPECT TO PATENTS, DESIGNS AND COPYRIGHTS ARE RESERVED.		
Drawn By:	S.INGRAM	Date: 18/04/2015
Dwg:	1A	Rev: A
Scale:	1:100	
Reference No:	3315Bess	
Description:	Addition of First Floor to Bungalow and Ground Floor Extension to Kitchen	

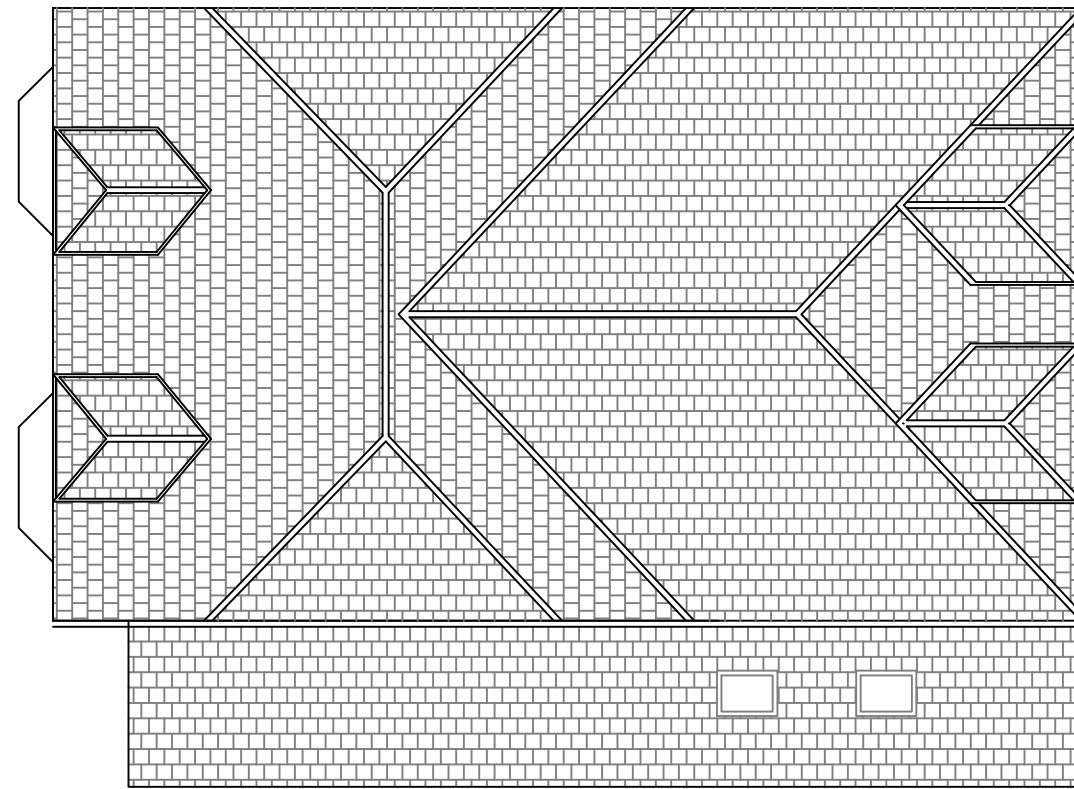


Proposed Side Elevation

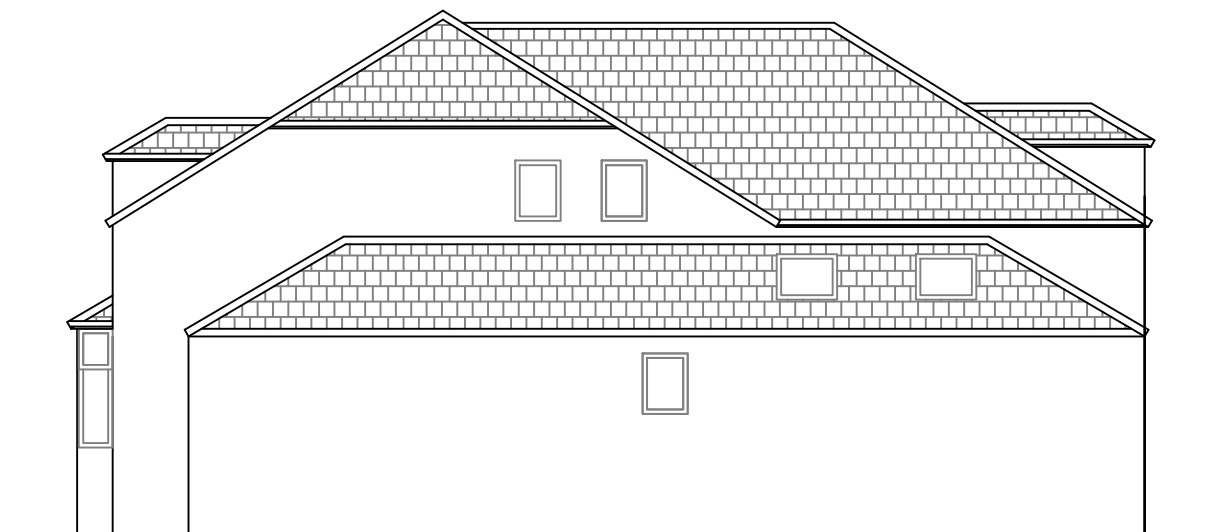

Proposed Side Elevation

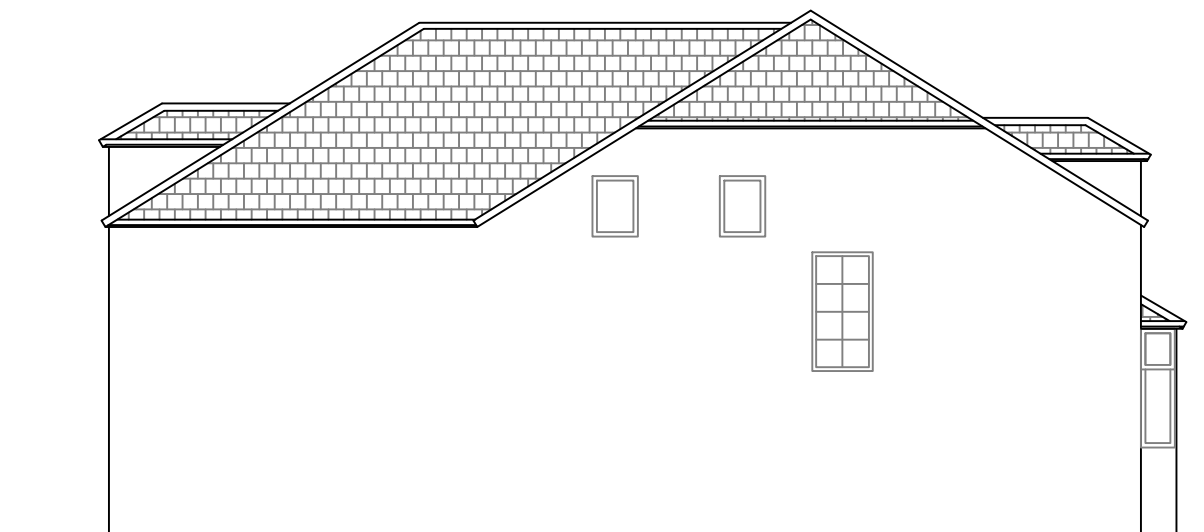

Proposed Side Elevation

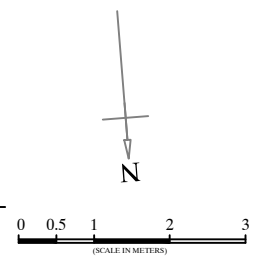


Proposed Front Elevation




Proposed Rear Elevation


Site:	Mr K Belcher Royston Bessels Way Blewbury Oxon OX11 9NJ	
Design:	POPE INGRAM ASSOCIATES BUILDING DESIGN SERVICES AND MANAGEMENT 4C Pimpernel Close Oxford OX4 7QP Tel: 07825 955455	
© THIS DRAWING IS THE PROPERTY OF POPE INGRAM ASSOCIATES BUILDING DESIGN SERVICES AND MANAGEMENT. IT MUST NOT BE REPRODUCED EITHER WHOLLY OR IN PART. ALL RIGHTS IN RESPECT TO PATENTS, DESIGNS AND COPYRIGHTS ARE RESERVED.		
Drawn By:	S.INGRAM	Date: 18/04/2015
Dwg:	3E	Rev: E
Scale:	1:100	
Reference No:	3315Bess	
Description:	Addition of First Floor to Bungalow and Ground Floor Extension to Kitchen	

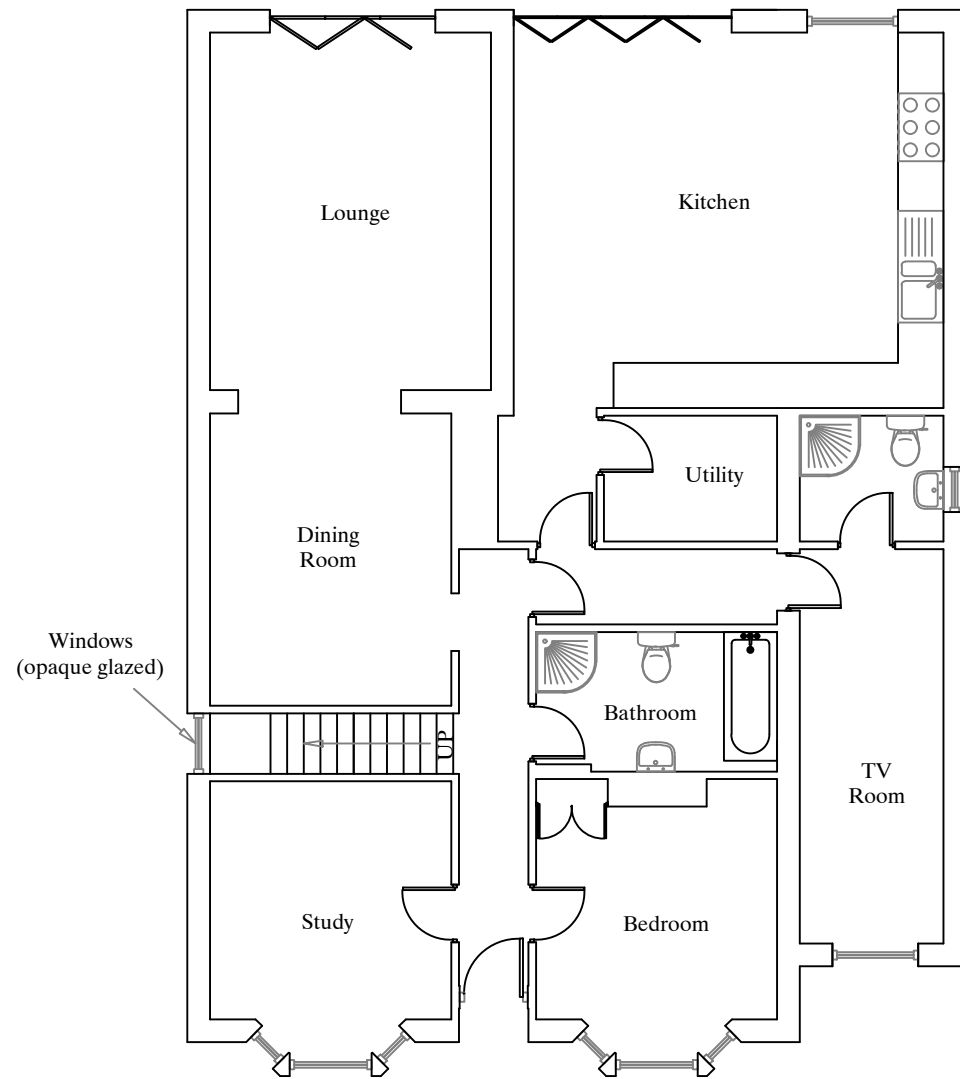

Proposed Ground Floor Plan

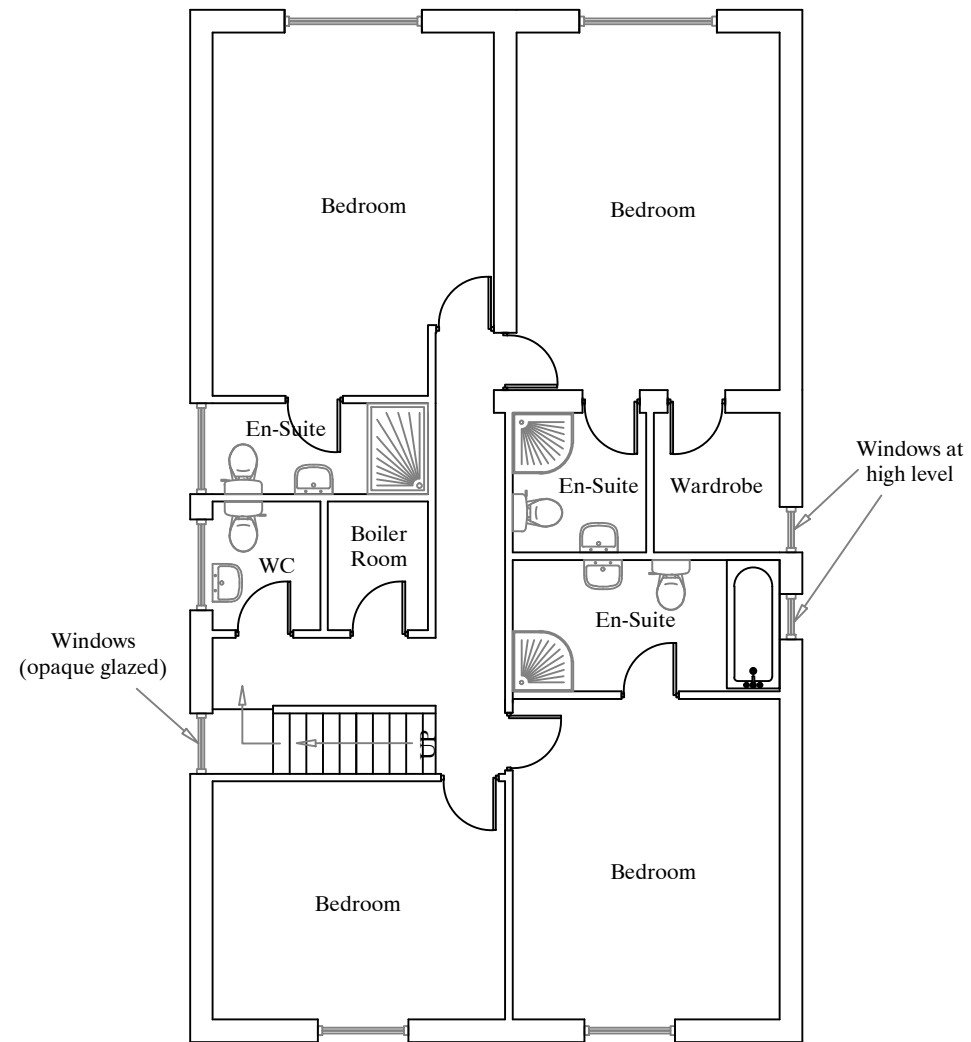

Proposed First Floor Plan

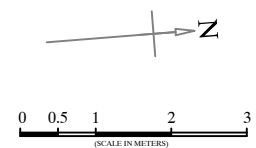

Site:	Mr K Belcher Royston Bessels Way Blewbury Oxon OX11 9NJ
Design:	POPE INGRAM ASSOCIATES BUILDING DESIGN SERVICES AND MANAGEMENT 4C Pimpernel Close Oxford OX4 7QP Tel: 07825 955455
© THIS DRAWING IS THE PROPERTY OF POPE INGRAM ASSOCIATES BUILDING DESIGN SERVICES AND MANAGEMENT. IT MUST NOT BE REPRODUCED EITHER WHOLLY OR IN PART. ALL RIGHTS IN RESPECT TO PATENTS, DESIGNS AND COPYRIGHTS ARE RESERVED.	
Drawn By:	S.INGRAM
Date:	18/04/2015
Dwg:	2E
Rev:	E
Scale:	1:100
Reference No:	3315Bess
Description:	Addition of First Floor to Bungalow and Ground Floor Extension to Kitchen