

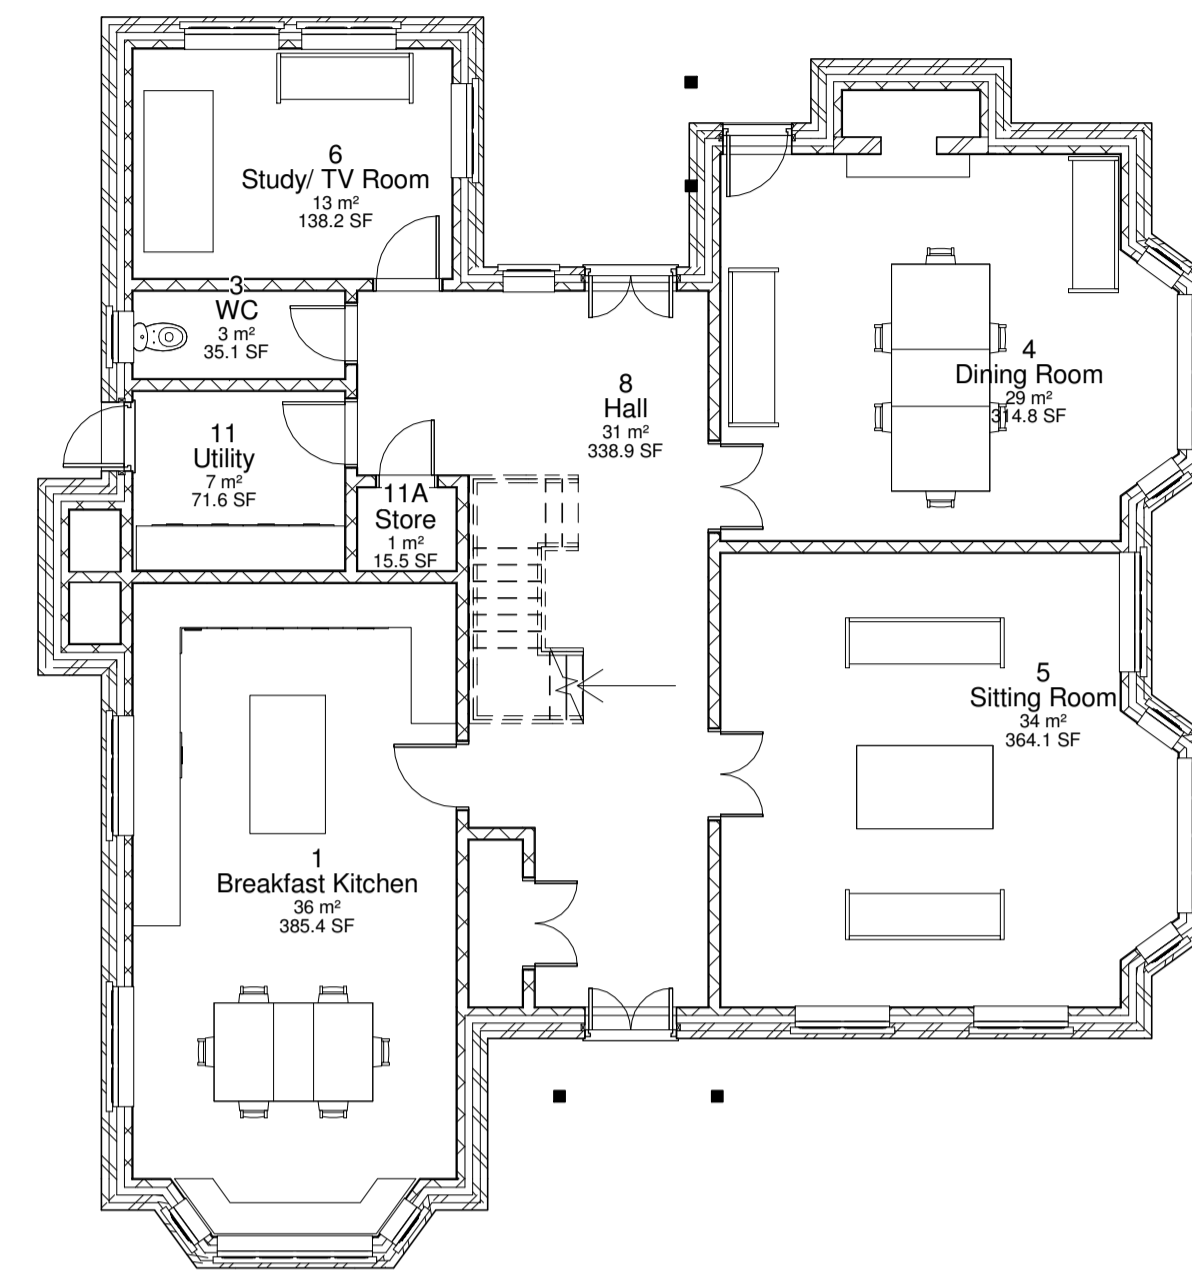


ALL DIMENSIONS TO BE CHECKED ON SITE
 ANY DISCREPANCY BETWEEN THIS DRAWING, OTHER DRAWINGS FORMING PART OF THIS CONTRACT, OR THE SPECIFICATION / BILLS OF QUANTITIES MUST BE CLARIFIED BEFORE COMMENCEMENT OF ANY WORK OR ORDERING OF ANY MATERIALS.
 IF IN DOUBT PLEASE CONSULT THE AUTHOR OR PROJECT MANAGER.
 THE COPYRIGHT OF THE DRAWING AND DESIGN IS THE PROPERTY OF THE COMPANY - REPRODUCTION IS PROHIBITED.


NOTES

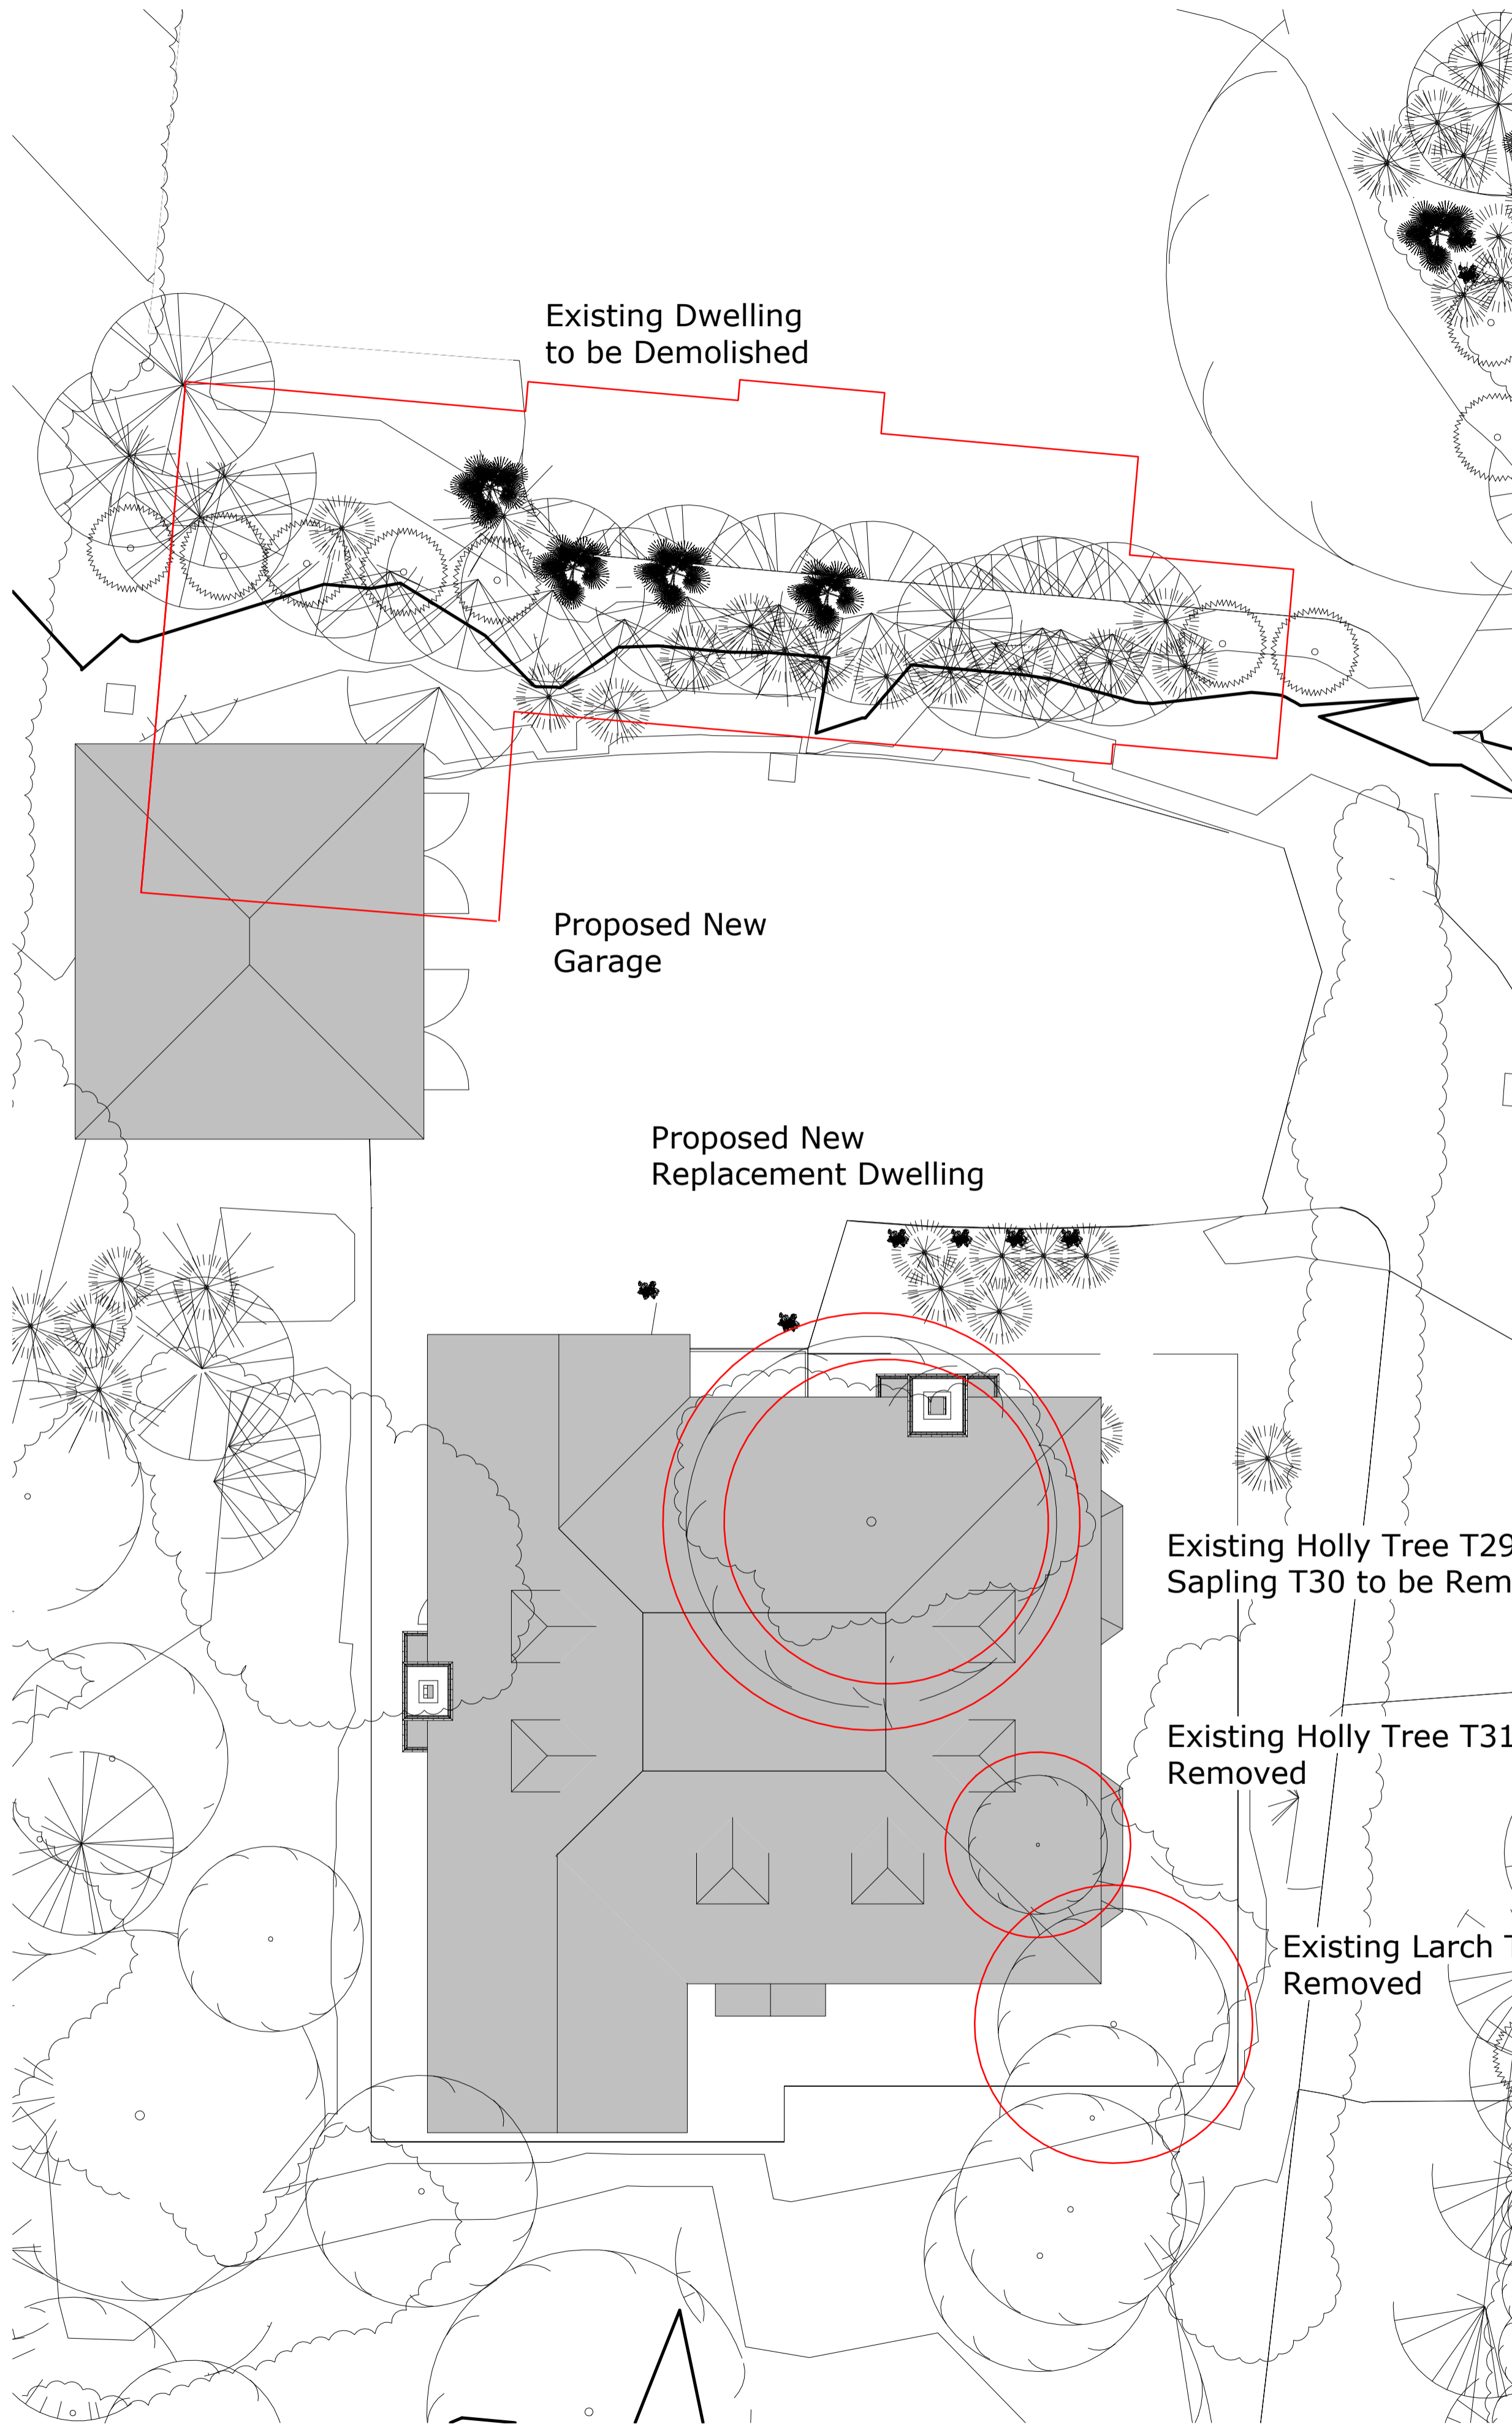

1 Replacement Dwelling Ground Floor
 1 : 100

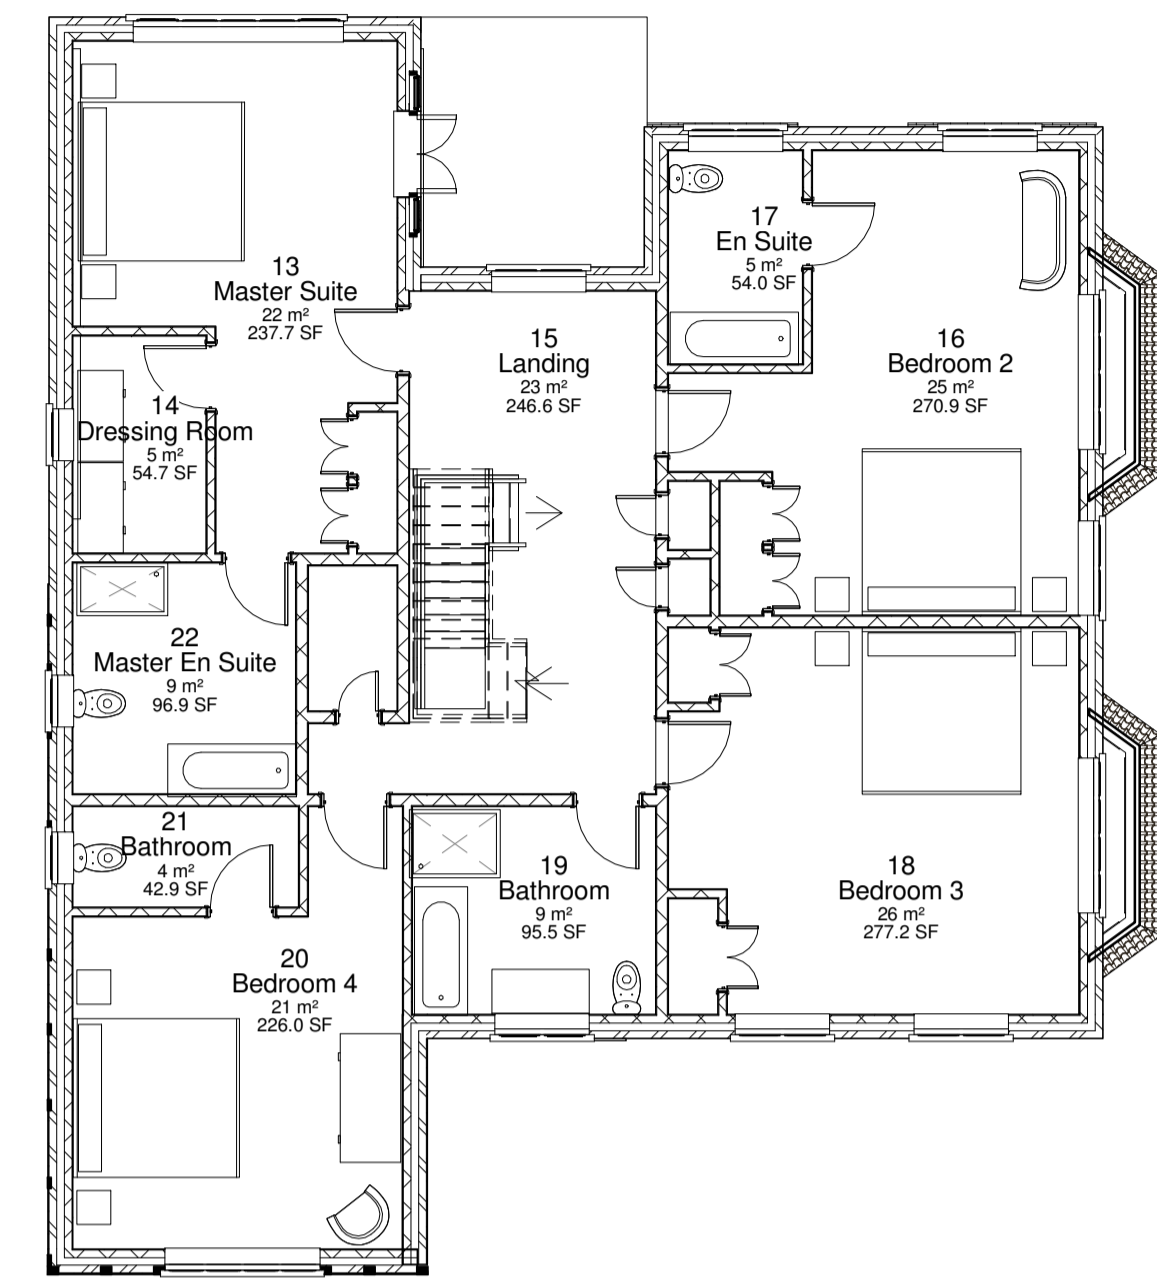


2 Replacement Dwelling First Floor
 1 : 100

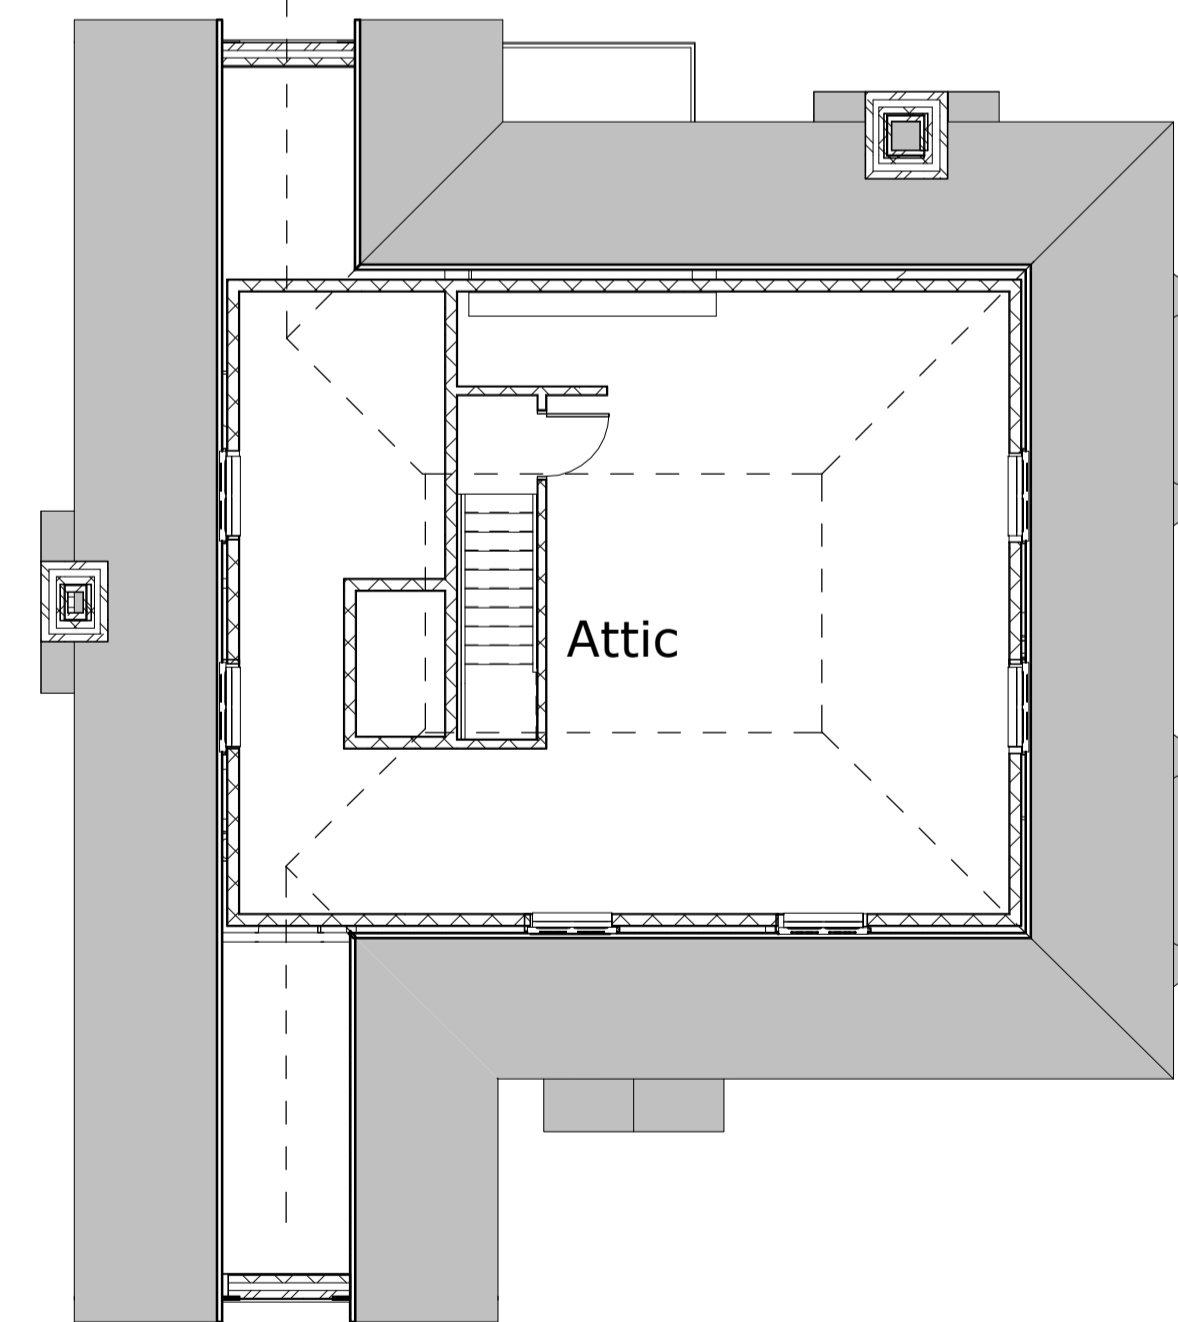

3 Replacement Dwelling Attic
 1 : 100

4 Replacement Dwelling Roof Plan
 1 : 100

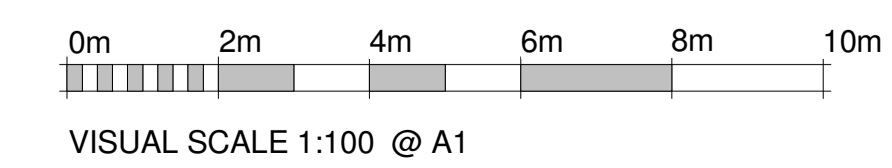

Rev	Date	By	Chk	Comment
P1	27.05.15	TT	TH	PLANNING

BRINGING IDEAS TO LIFE

FRANKHAM

Frankham Consultancy Group Limited
 Woolton Business Park
 Beaulieu Road
 Woolton, Abingdon,
 Oxfordshire, OX13 9FD
 T: 01865 322500 F: 01865 327993
 E: enquiries@frankham.com
 www.frankham.com

Client:
 Mr Robert Abbott

Project Title:
 45A & 45B Cumnor Hill

Drawing Title:
 Proposed No. 45A
 Replacement Dwelling
 Floor Plans

Status:
 PRELIMINARY ISSUE

Drawn By: TT	Scale: AS indicated	Date: 12/02/14
Designed By: TH	Checked By: TH	Approved By: TH

Job No/ File Ref: 612356

Drawing No: -A109	Rev: P1
----------------------	------------