


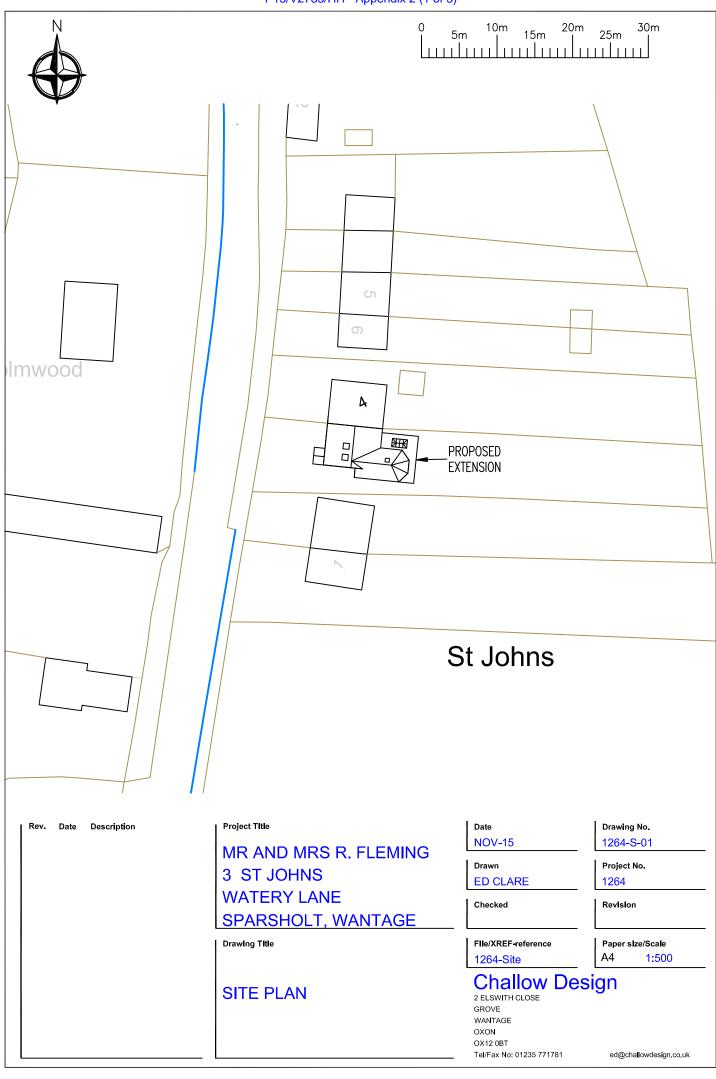


Project Title Rev Date Description Date Drawing No. NOV-15 1264-S-02 MR AND MRS R. FLEMING Drawn Project No. 3 ST JOHNS ED CLARE 1264 WATERY LANE Revision Checked SPARSHOLT, WANTAGE FIIe/XREF-reference Paper size/Scale Drawing Title 1:1250 1264-Site Challow Design 2 ELSWITH CLOSE **LOCATION PLAN** GROVE WANTAGE OXON OX12 0BT Tel/Fax No: 01235 771781 ed@challowdesign.co.uk




DRAWN BY ED CLARE

DATE AUG-15 1264-01

This drawing is copyright and may not be altered, reproduced or used other than for the Contract Works for which it is issued without the written permission of Challow Design.

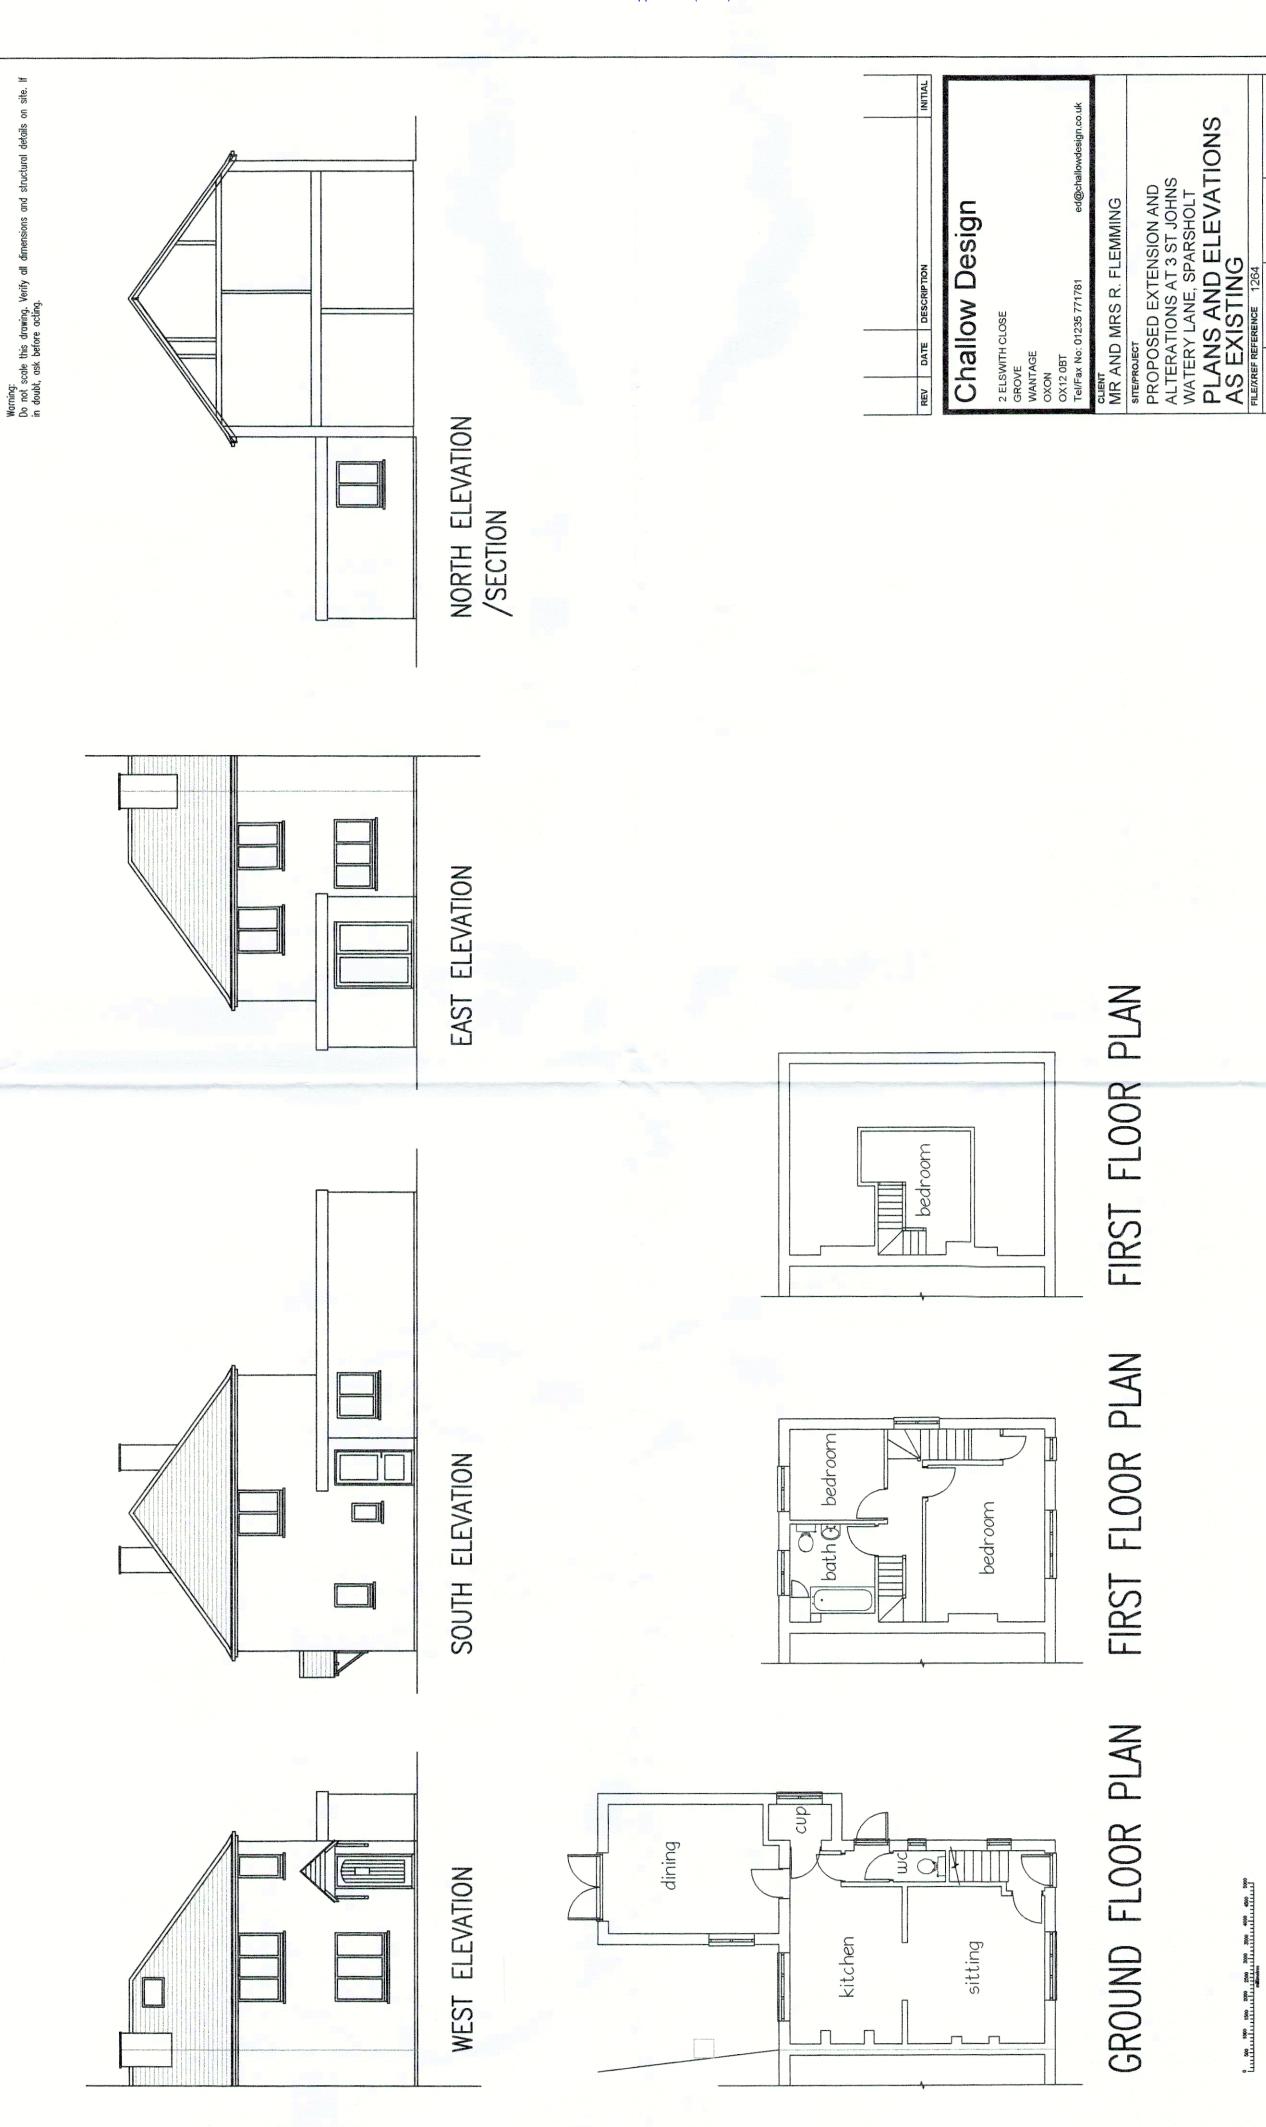

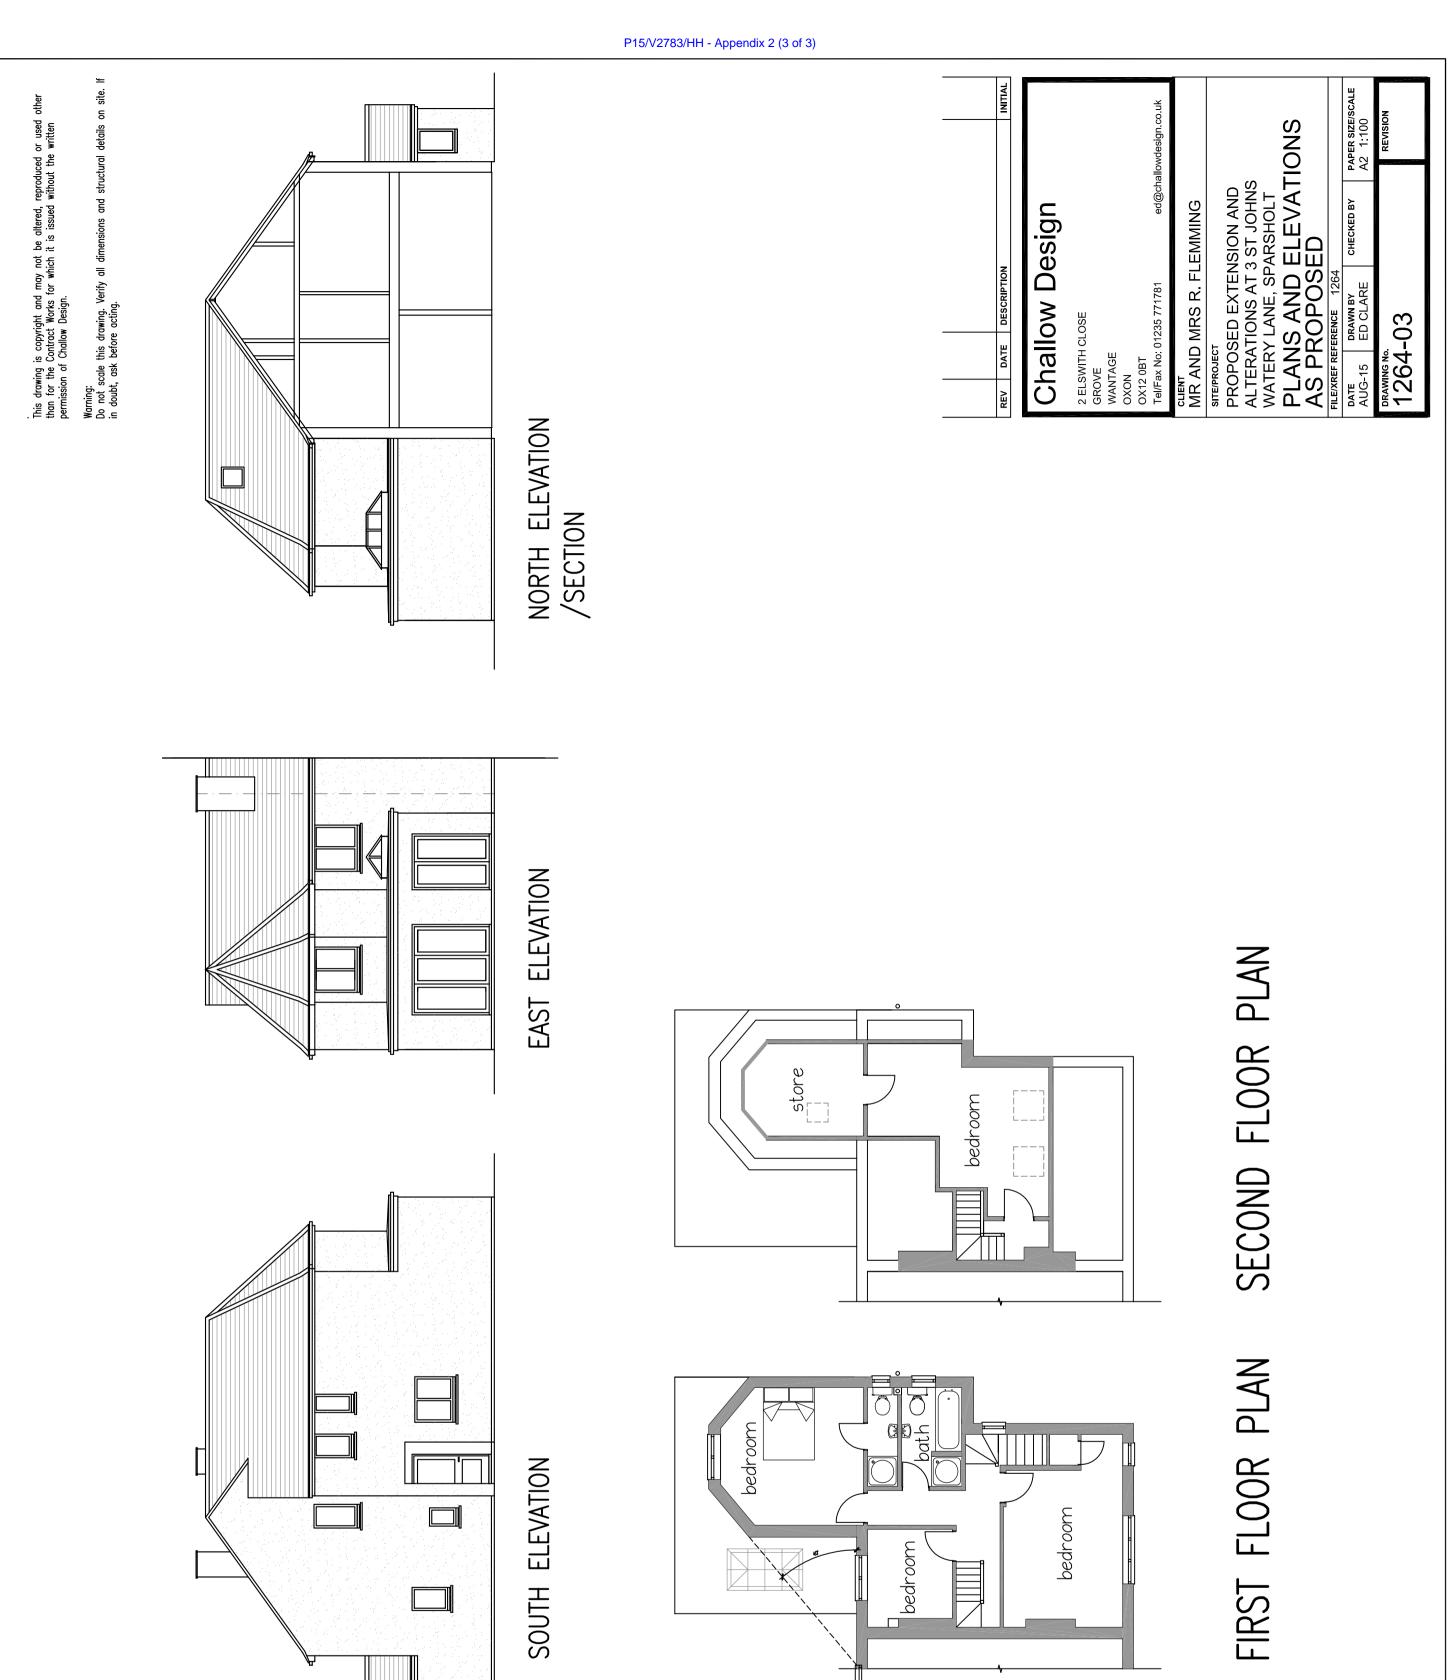

cnb

sitting

kitchen/ diner

WEST ELEVATION

GROUND FLOOR PLAN FIRST FLC