



H.M. LAND. REGISTRY			TITLE NUMBER	
			ON85361	
ORDNANCE SURVEY PLAN REFERENCE	COUNTY	SHEET	NATIONAL GRID	SECTION
	OXFORDSHIRE		SU 5097	C
Scale: 1/1250 Enlarged from 1/2500 VALE OF WHITE HORSE DISTRICT			© Crown copyright 1970.	

Old Reference X 61  
06/01092 Ful ABG/19058/2

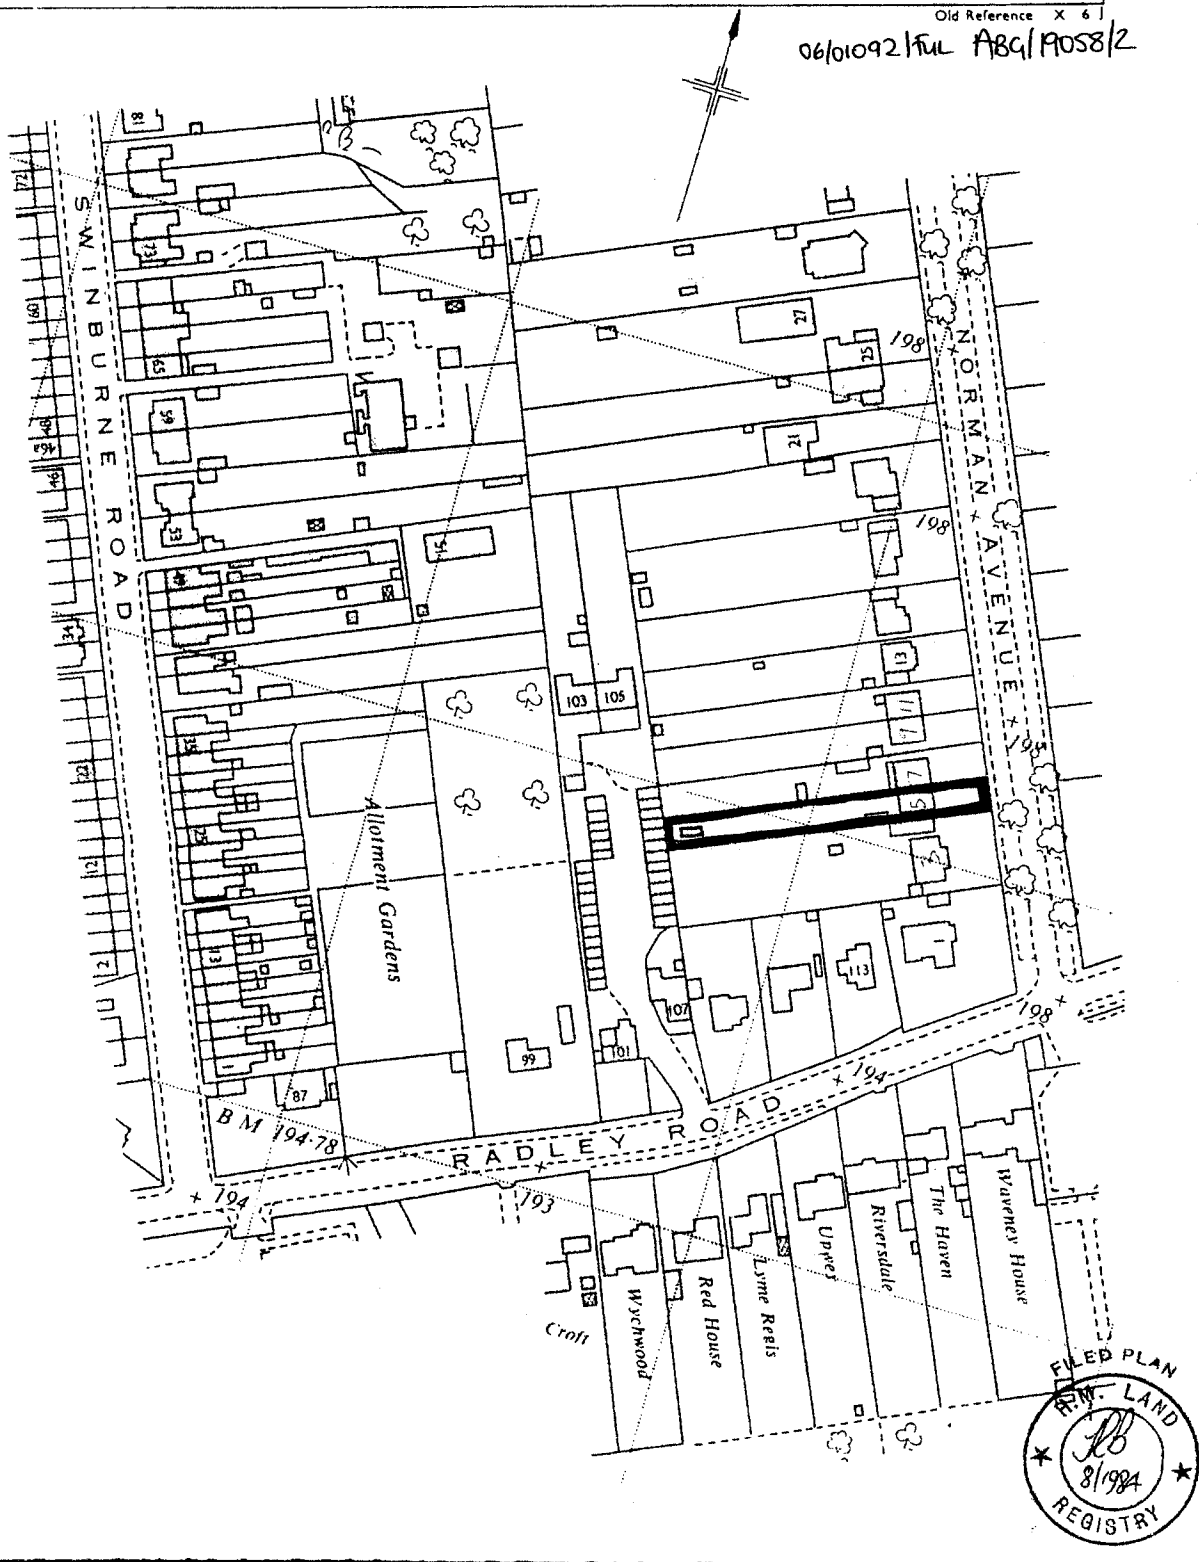

This title plan shows the general position of the boundaries: it does not show the exact line of the boundaries. Measurements scaled from this plan may not match measurements between the same points on the ground. For more information see Land Registry Explanatory Leaflet 24.  
 This office copy shows the state of the title plan on 29 April 2003 at 8:17:15. It may be subject to distortions in scale.  
 Under s.113 of the Land Registration Act 1925, this copy is admissible in evidence to the same extent as the original.  
 Issued on 29 April 2003.  
 © Crown copyright. Produced by HMLR. Further reproduction in whole or part is prohibited without the prior written permission of Ordnance Survey. Licen  
 This title is dealt with by the Gloucester District Land Registry.

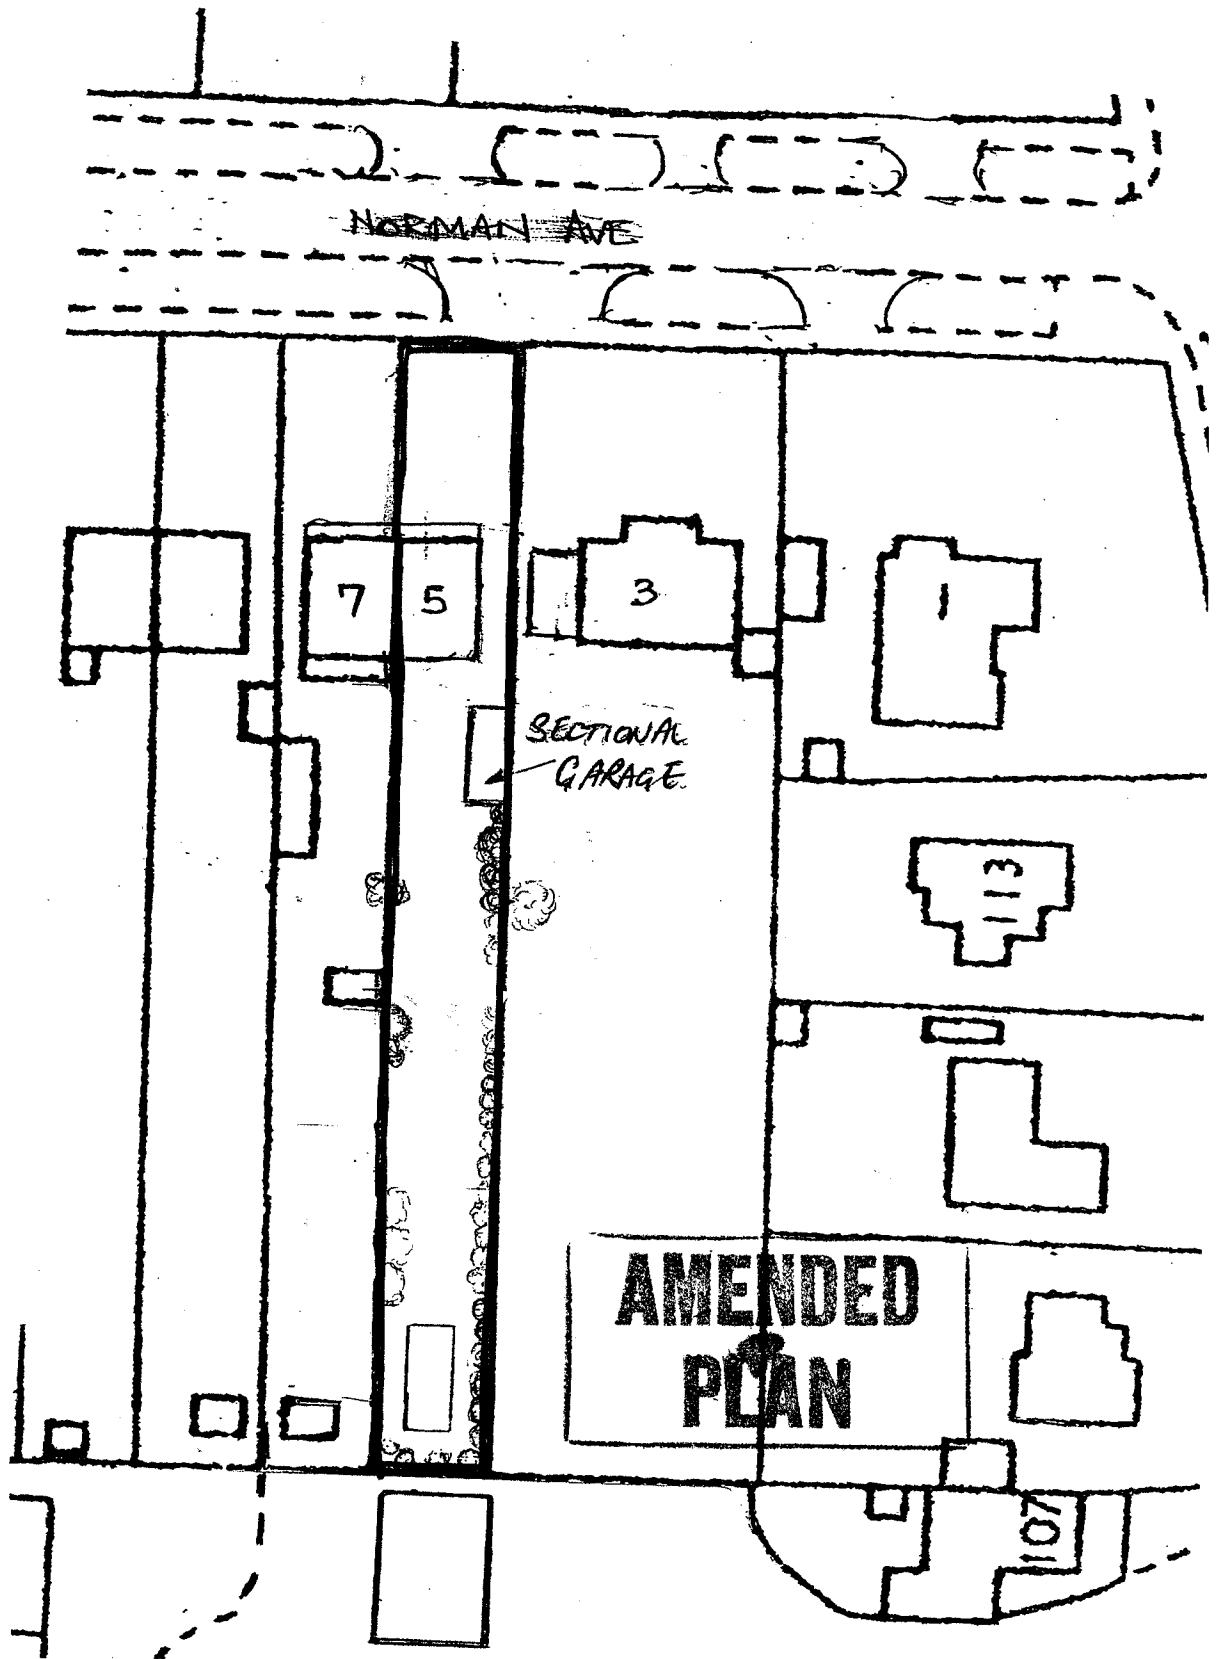

BLOCK PLAN SCALE: 1:500


Ref: 5 Norman Ave, Abingdon

06/01092/FUL


AB4/19058/2

Copyright © 2000  
 This drawing is the property of the copyright owner and is loaned to you for your use only. It is not to be reproduced, stored in a retrieval system, or transmitted in any form or by any means, electronic, mechanical, photocopying, recording, or by any information storage and retrieval system, without the prior written permission of the copyright owner.


**APPENDIX 1**

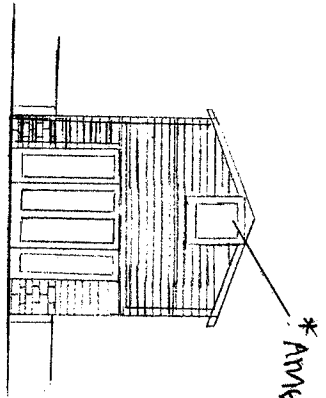


EAST ELEVATION

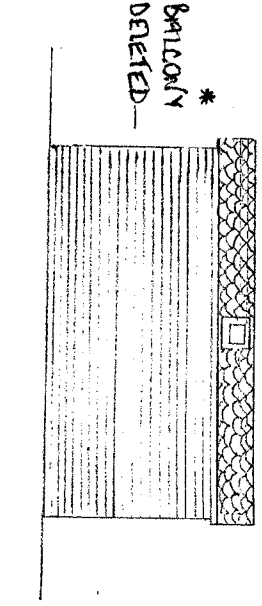

NORTH ELEVATION

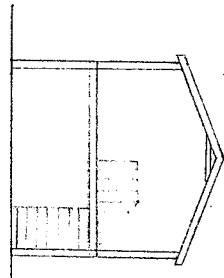


SECTION AA

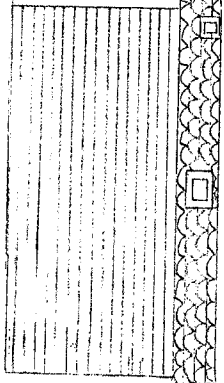


SOUTH ELEVATION

\* BALCONY DELETED

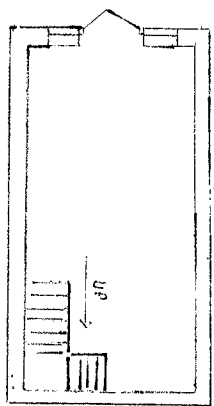

GROUND FLOOR PLAN

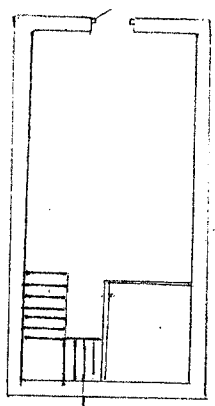

FIRST FLOOR PLAN

\* INTERNAL STAIRS

**AMENDED PLAN**

VALLE OF WHITE HORSE DISTRICT COUNCIL  
 RECD 21 AUG 2006  
 CORPORATE POSTAL SERVICES - 5

1:50 = 3 m  
 1:100 = 6 m  
 1:200 = 12 m  
 1:500 = 30 m  
 1:1000 = 75 m  
 1:2500 = 150 m

T  
 1  
 2  
**APPENDIX 2**


TO OBTAIN THE PLAN  
 CONTACT THE ARCHITECT  
 OR THE DISTRICT COUNCIL  
 FOR FURTHER INFORMATION  
 CONTACT THE ARCHITECT  
 OR THE DISTRICT COUNCIL  
 FOR FURTHER INFORMATION

SCALE 1:100

WEST ELEVATION

PROPOSED SUMMERHOUSE 5 NORMAN AVENUE / DUNNETT

06/01092/PAL  
 AB9/19058/2

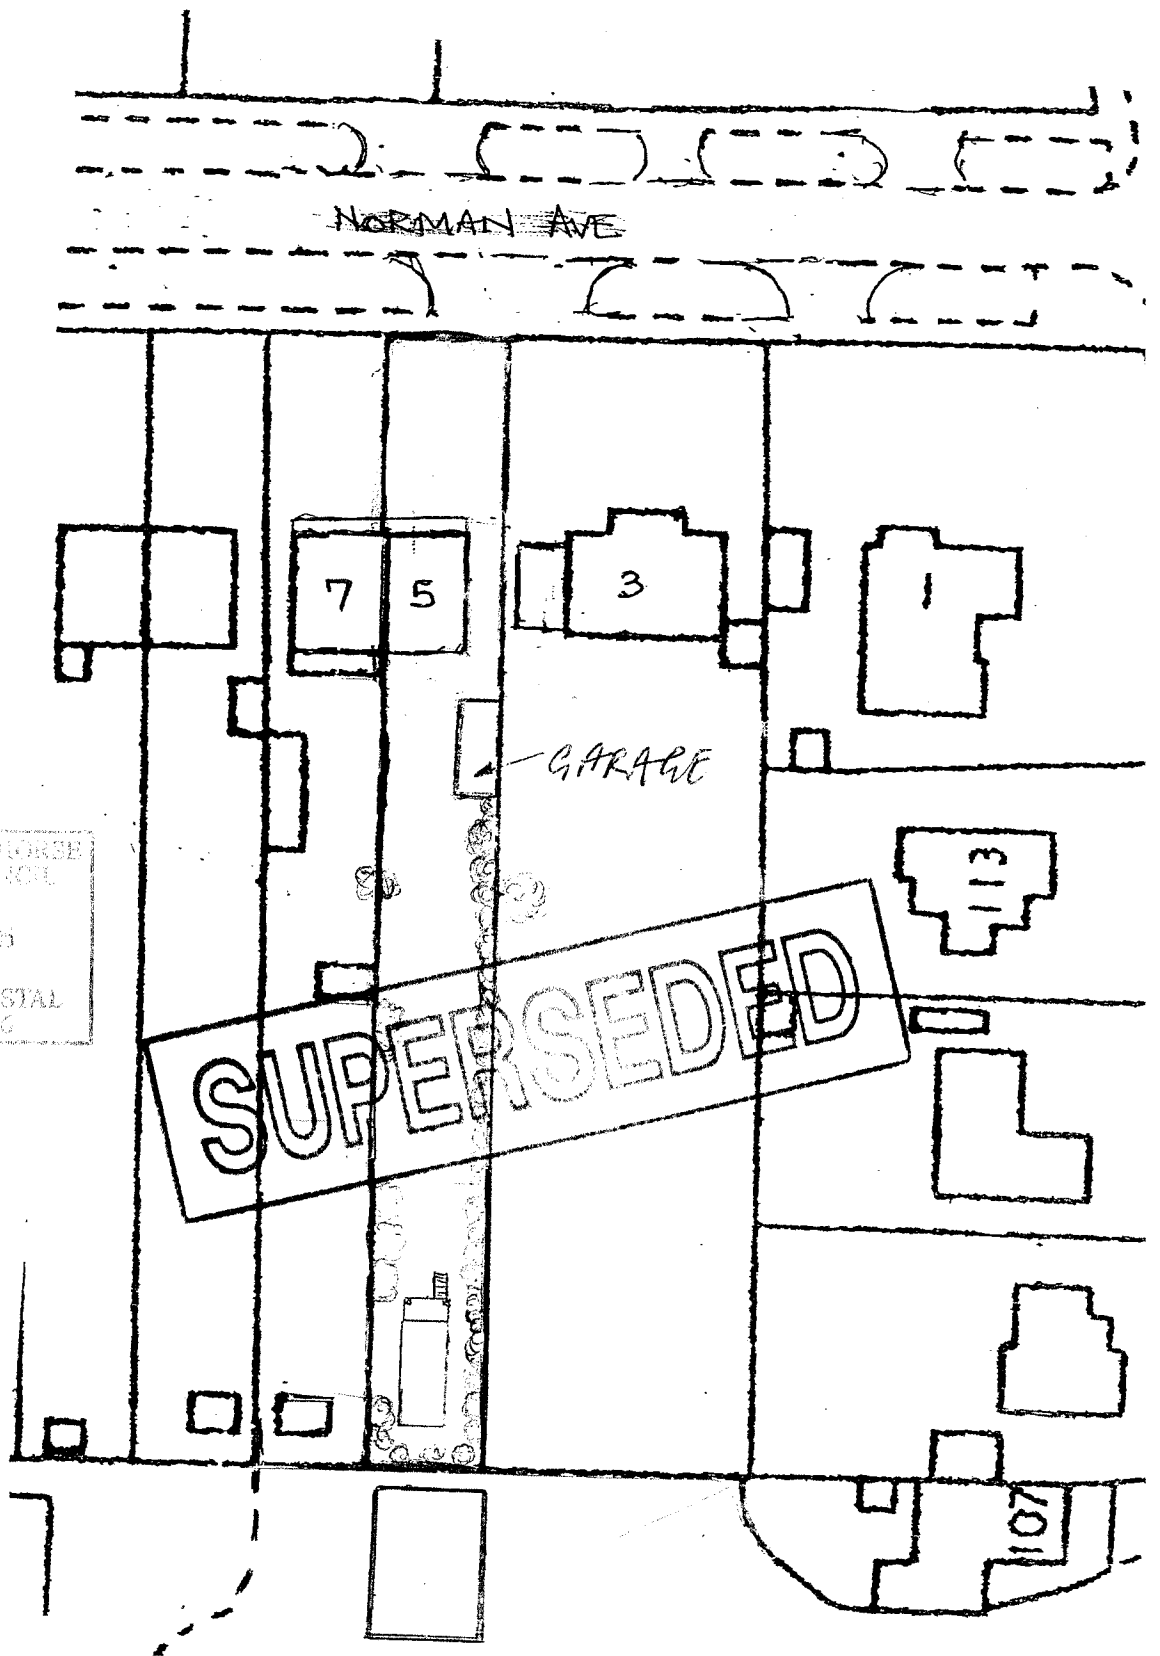

VALE OF WHITE HORSE  
DISTRICT COUNCIL  
REC'D 12 JUL 1985  
CORPORATE POSTAL  
SERVICES - C

100 = 3 m  
200 = 6 m  
300 = 12 m  
400 = 30 m  
500 = 75 m  
1:2500 = 150 m


**APPENDIX 3**

BLOCK PLAN SCALE: 1:500


Ref: 5 Norman Ave, Abingdon - oxon.

This drawing is protected by the Copyright, Designs and Patents Act 1988 (Section 47). You may only download and/or print a copy for consultation purposes, to compare a current application with previous schemes, and to check whether development is being carried out or has been completed in accordance with the approved drawings. If you require a copy of the drawings or other material for any other purpose you will need to obtain the permission of the copyright owner.


06/01092/ful AB9/19058/2

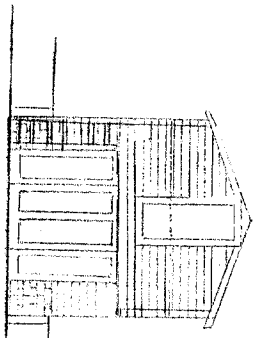


EAST ELEVATION

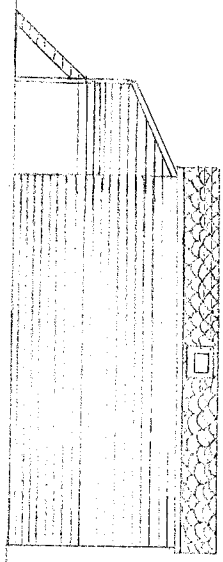


NORTH ELEVATION

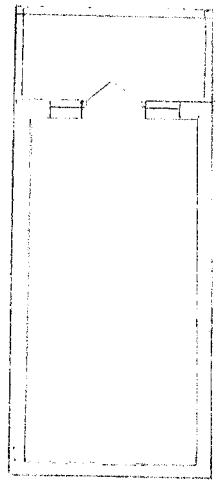


GROUND FLOOR PLAN

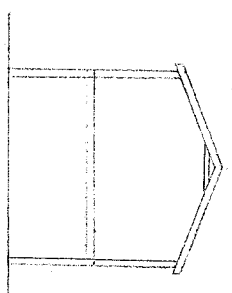

SOUTH ELEVATION

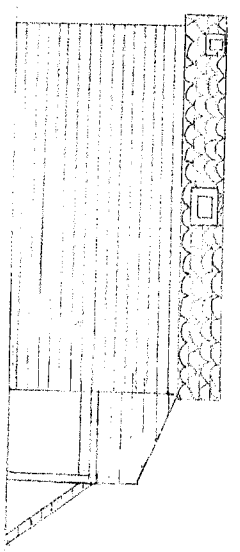


WEST ELEVATION

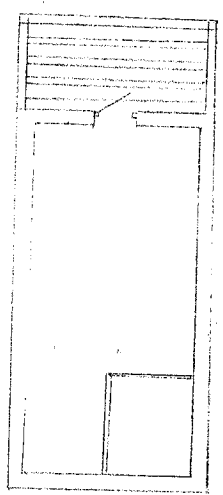

FIRST FLOOR PLAN

**SUPERSEDED**

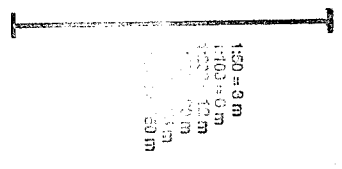

SCALE 1:100


VAT  
D  
RECI  
CORPORATE POSTAL  
SERVICES - 5

WEST ELEVATION


PROPOSED SUMMERCHEMISE 5 NORMAN AVENUE

06/01092/FA/L A04/19058/L2


VALE OF WHITE HORSE DISTRICT COUNCIL  
 PLANNING SERVICES DIRECTORATE  
**REFUSAL**  
 DATE OF DECISION 20 JUN 2006

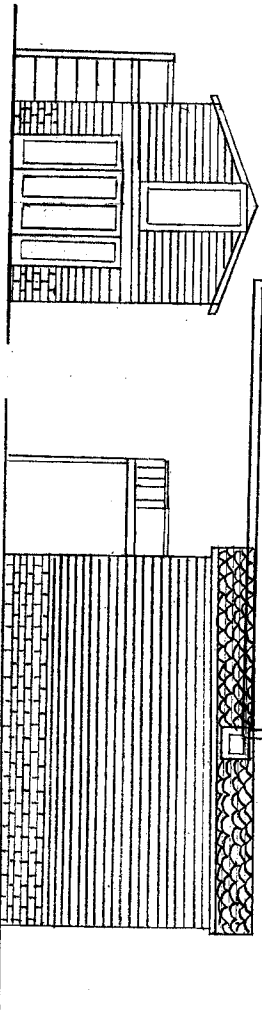


EAST ELEVATION

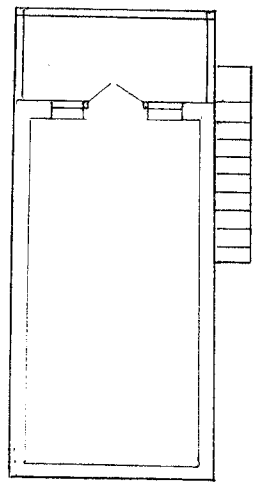


GROUND FLOOR PLAN

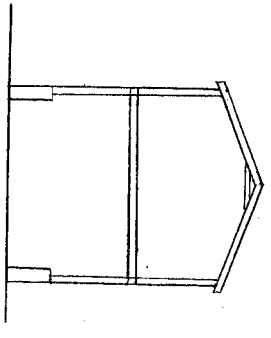


NORTH ELEVATION

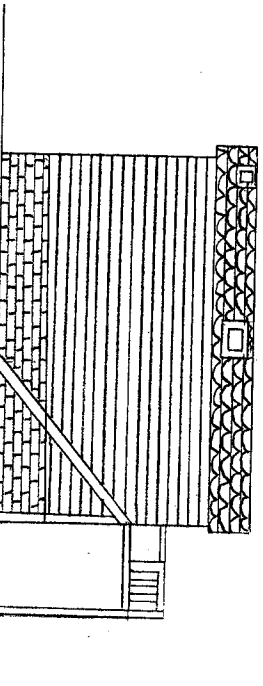

SOUTH ELEVATION

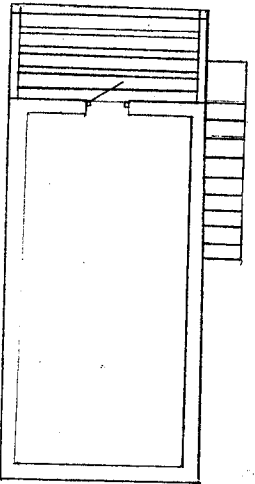

FIRST FLOOR PLAN

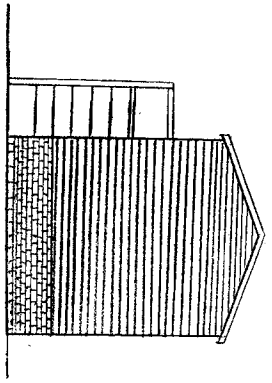


SECTION AA

WEST ELEVATION

SCALE 1:100

This drawing is protected by the Copyright, Designs and Patents Act 1988 (Section 47). You may only download, print, copy or copy for consultation purposes for a personal or domestic use. Any other use, including copying for commercial purposes, is prohibited. If you require a copy of the drawings or other material for any other purpose you will need to obtain the prior permission of the copyright owner.

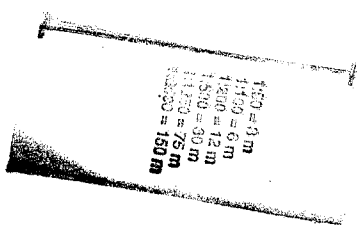

06100530/cw  
 A26/19058/1  
 PROPOSED SUMMERHOUSE 5 NORMAN AVENUE