

Appendix 1



0 25m



Rev	Date	Revision
Partner	Drawn	Date
BWD	NCF	Oct 15
Status		
PRELIMINARY		
Scale		
1:1000 @ A3		
Project		
Owlscote Manor Upton		
Title		
Site Location Plan		
Job No	Drawing No	Revision
13037	001	

Ordnance Survey (c) Crown Copyright 2013. All rights reserved. Licence number 100020449

Site Location Plan




OXFORDARCHITECTS
 Bagley Croft, Hinksey Hill, Oxford, OX1 5BS
 T 01865 329100 F 01865 326822 W oxford-architects.com

Oxford Architects LLP is a Limited Liability Partnership registered in England. Copyright Reserved. All dimensions to be checked on site before work commences. Figured dimensions to be taken in preference to scaled dimensions. If in doubt ask.



0 20m

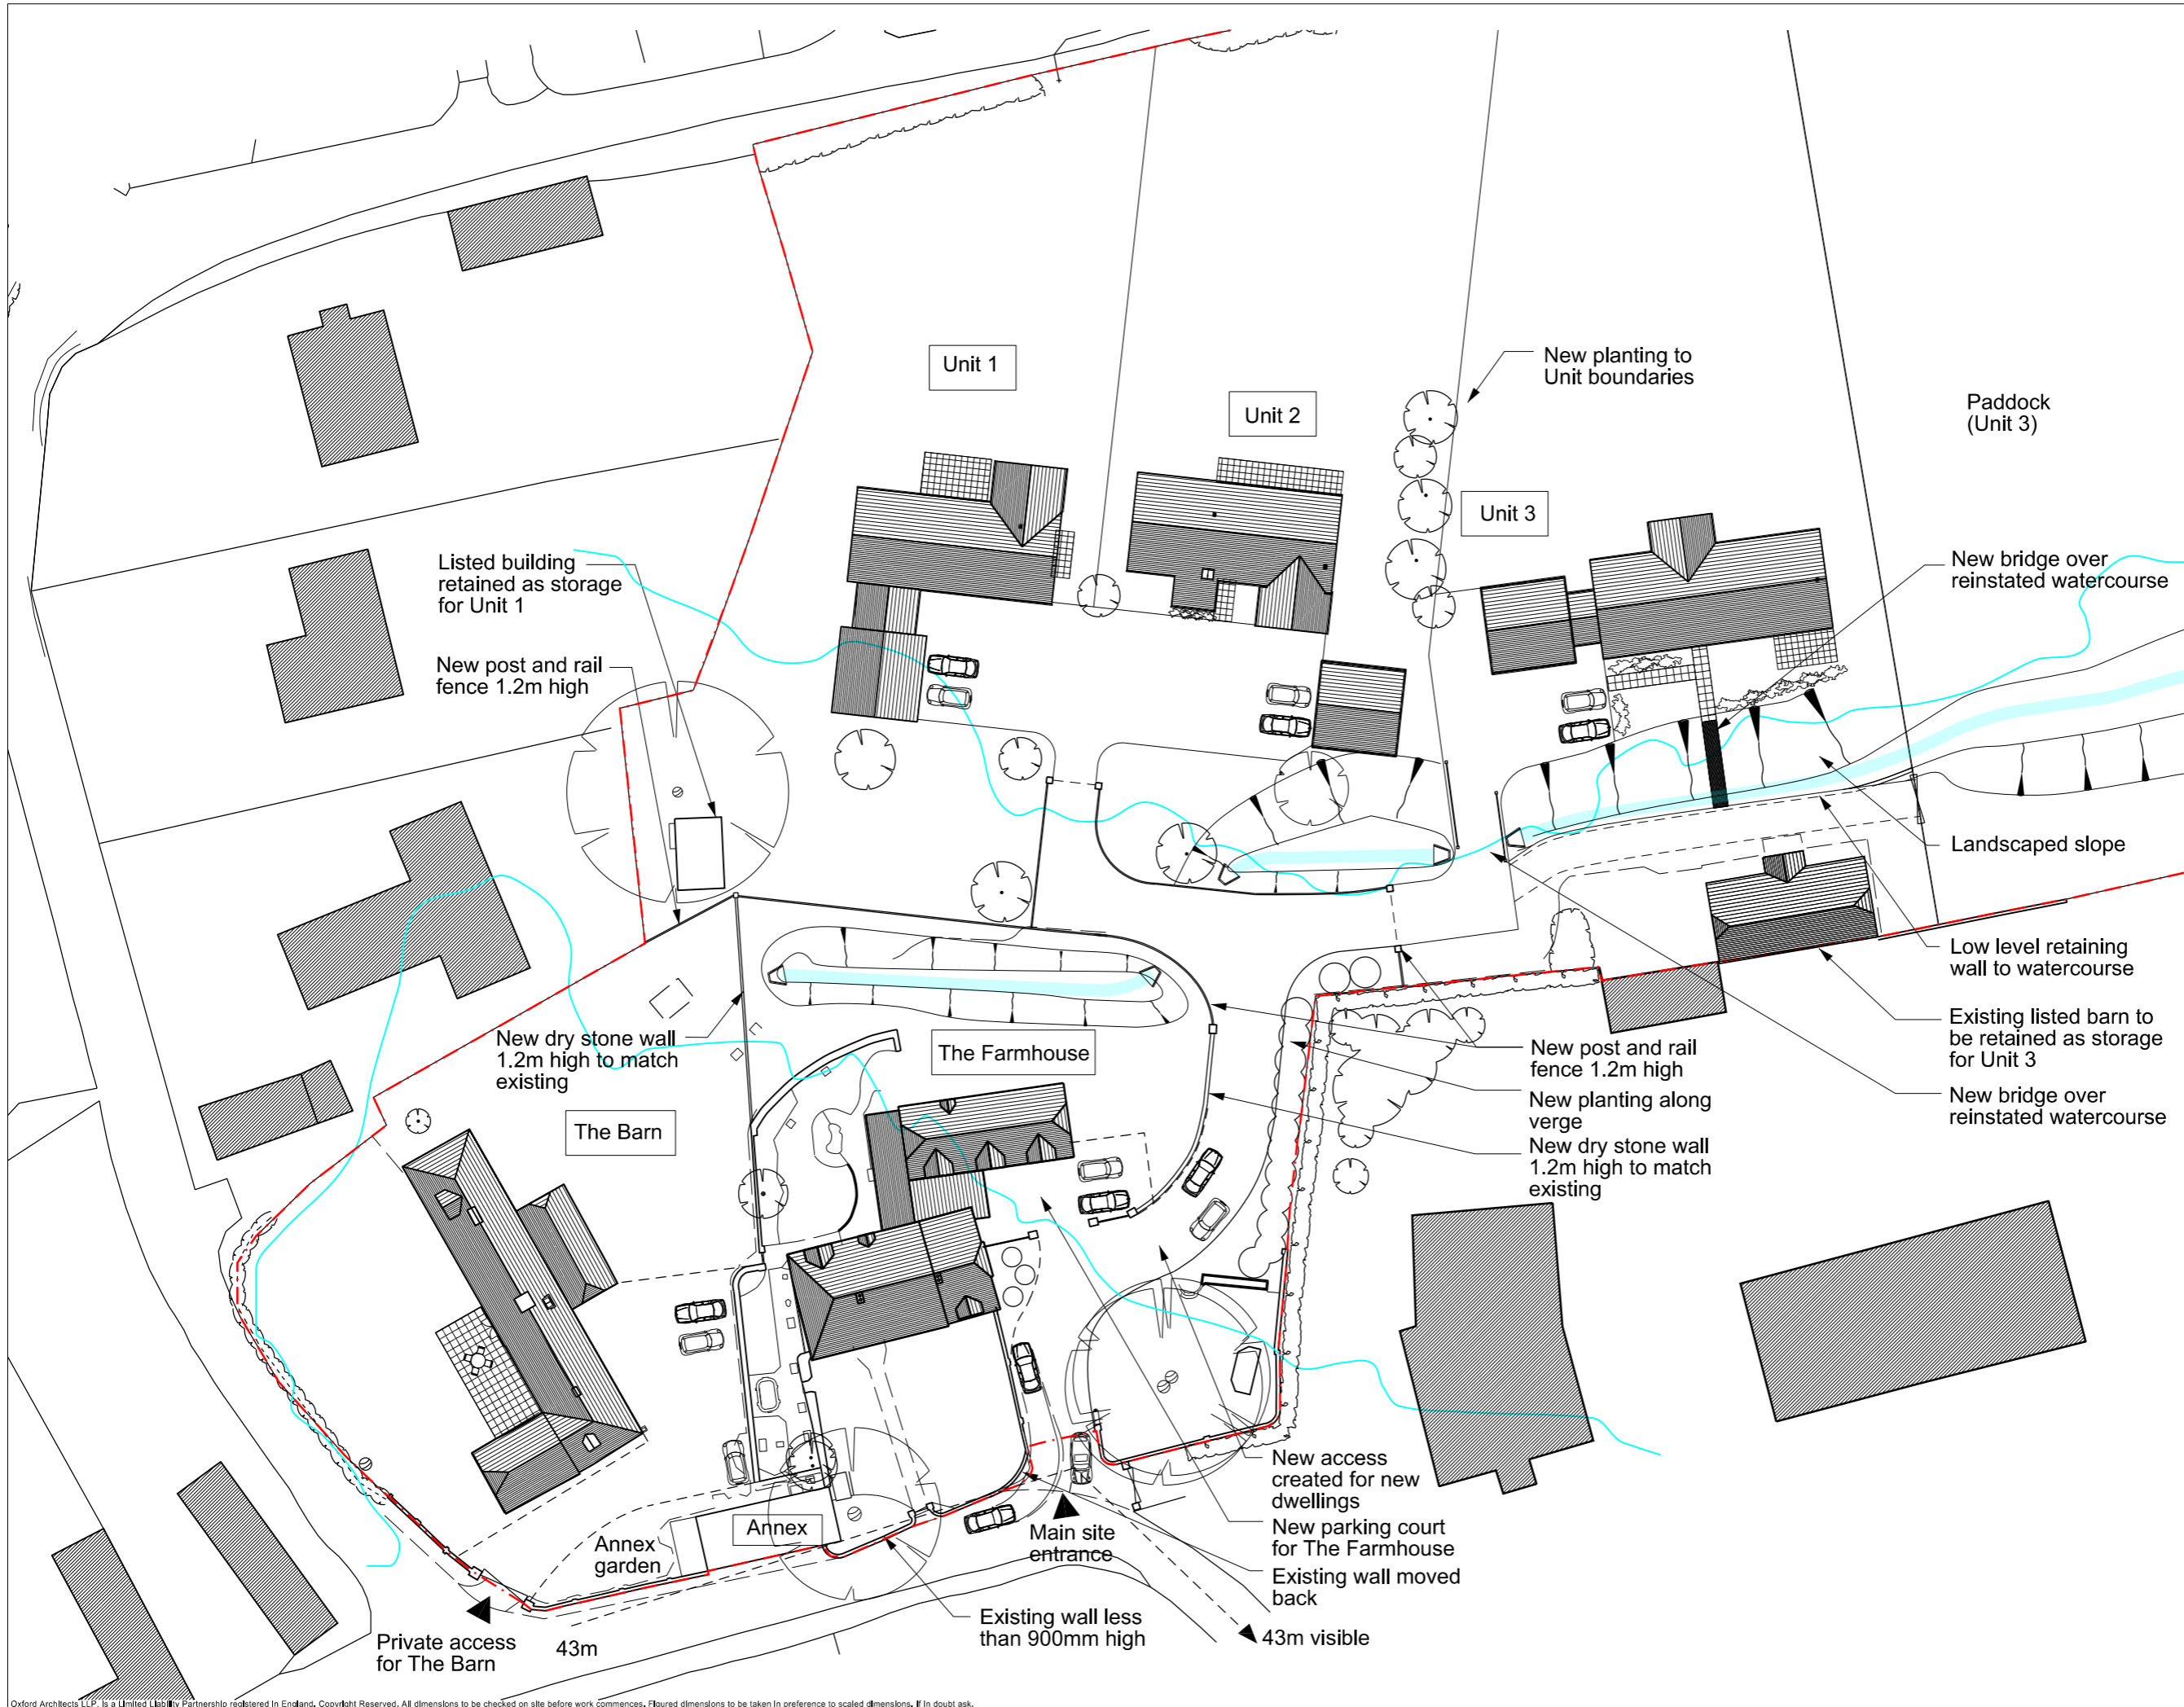

C	03/02/16	Wall amended & vision splays
B	28/01/16	Rooflight omitted
A	26/01/16	Fence added to bridge
Rev	Date	Revision

Partner	Drawn	Date
BWD	NCF	July 2015

Status
PLANNING

Scale
 1:500 @ A3

Project
**Owlscote Manor
 Upton**

Title
Proposed Site Plan

Job No	Drawing No	Revision
13037	097	C




OXFORDARCHITECTS
 Bagley Croft, Hinksey Hill, Oxford, OX1 5BS
 T 01865 329100 F 01865 326822 W oxford-architects.com

Oxford Architects LLP is a Limited Liability Partnership registered in England. Copyright Reserved. All dimensions to be checked on site before work commences. Figured dimensions to be taken in preference to scaled dimensions. If in doubt ask.

Appendix 2



0 25m

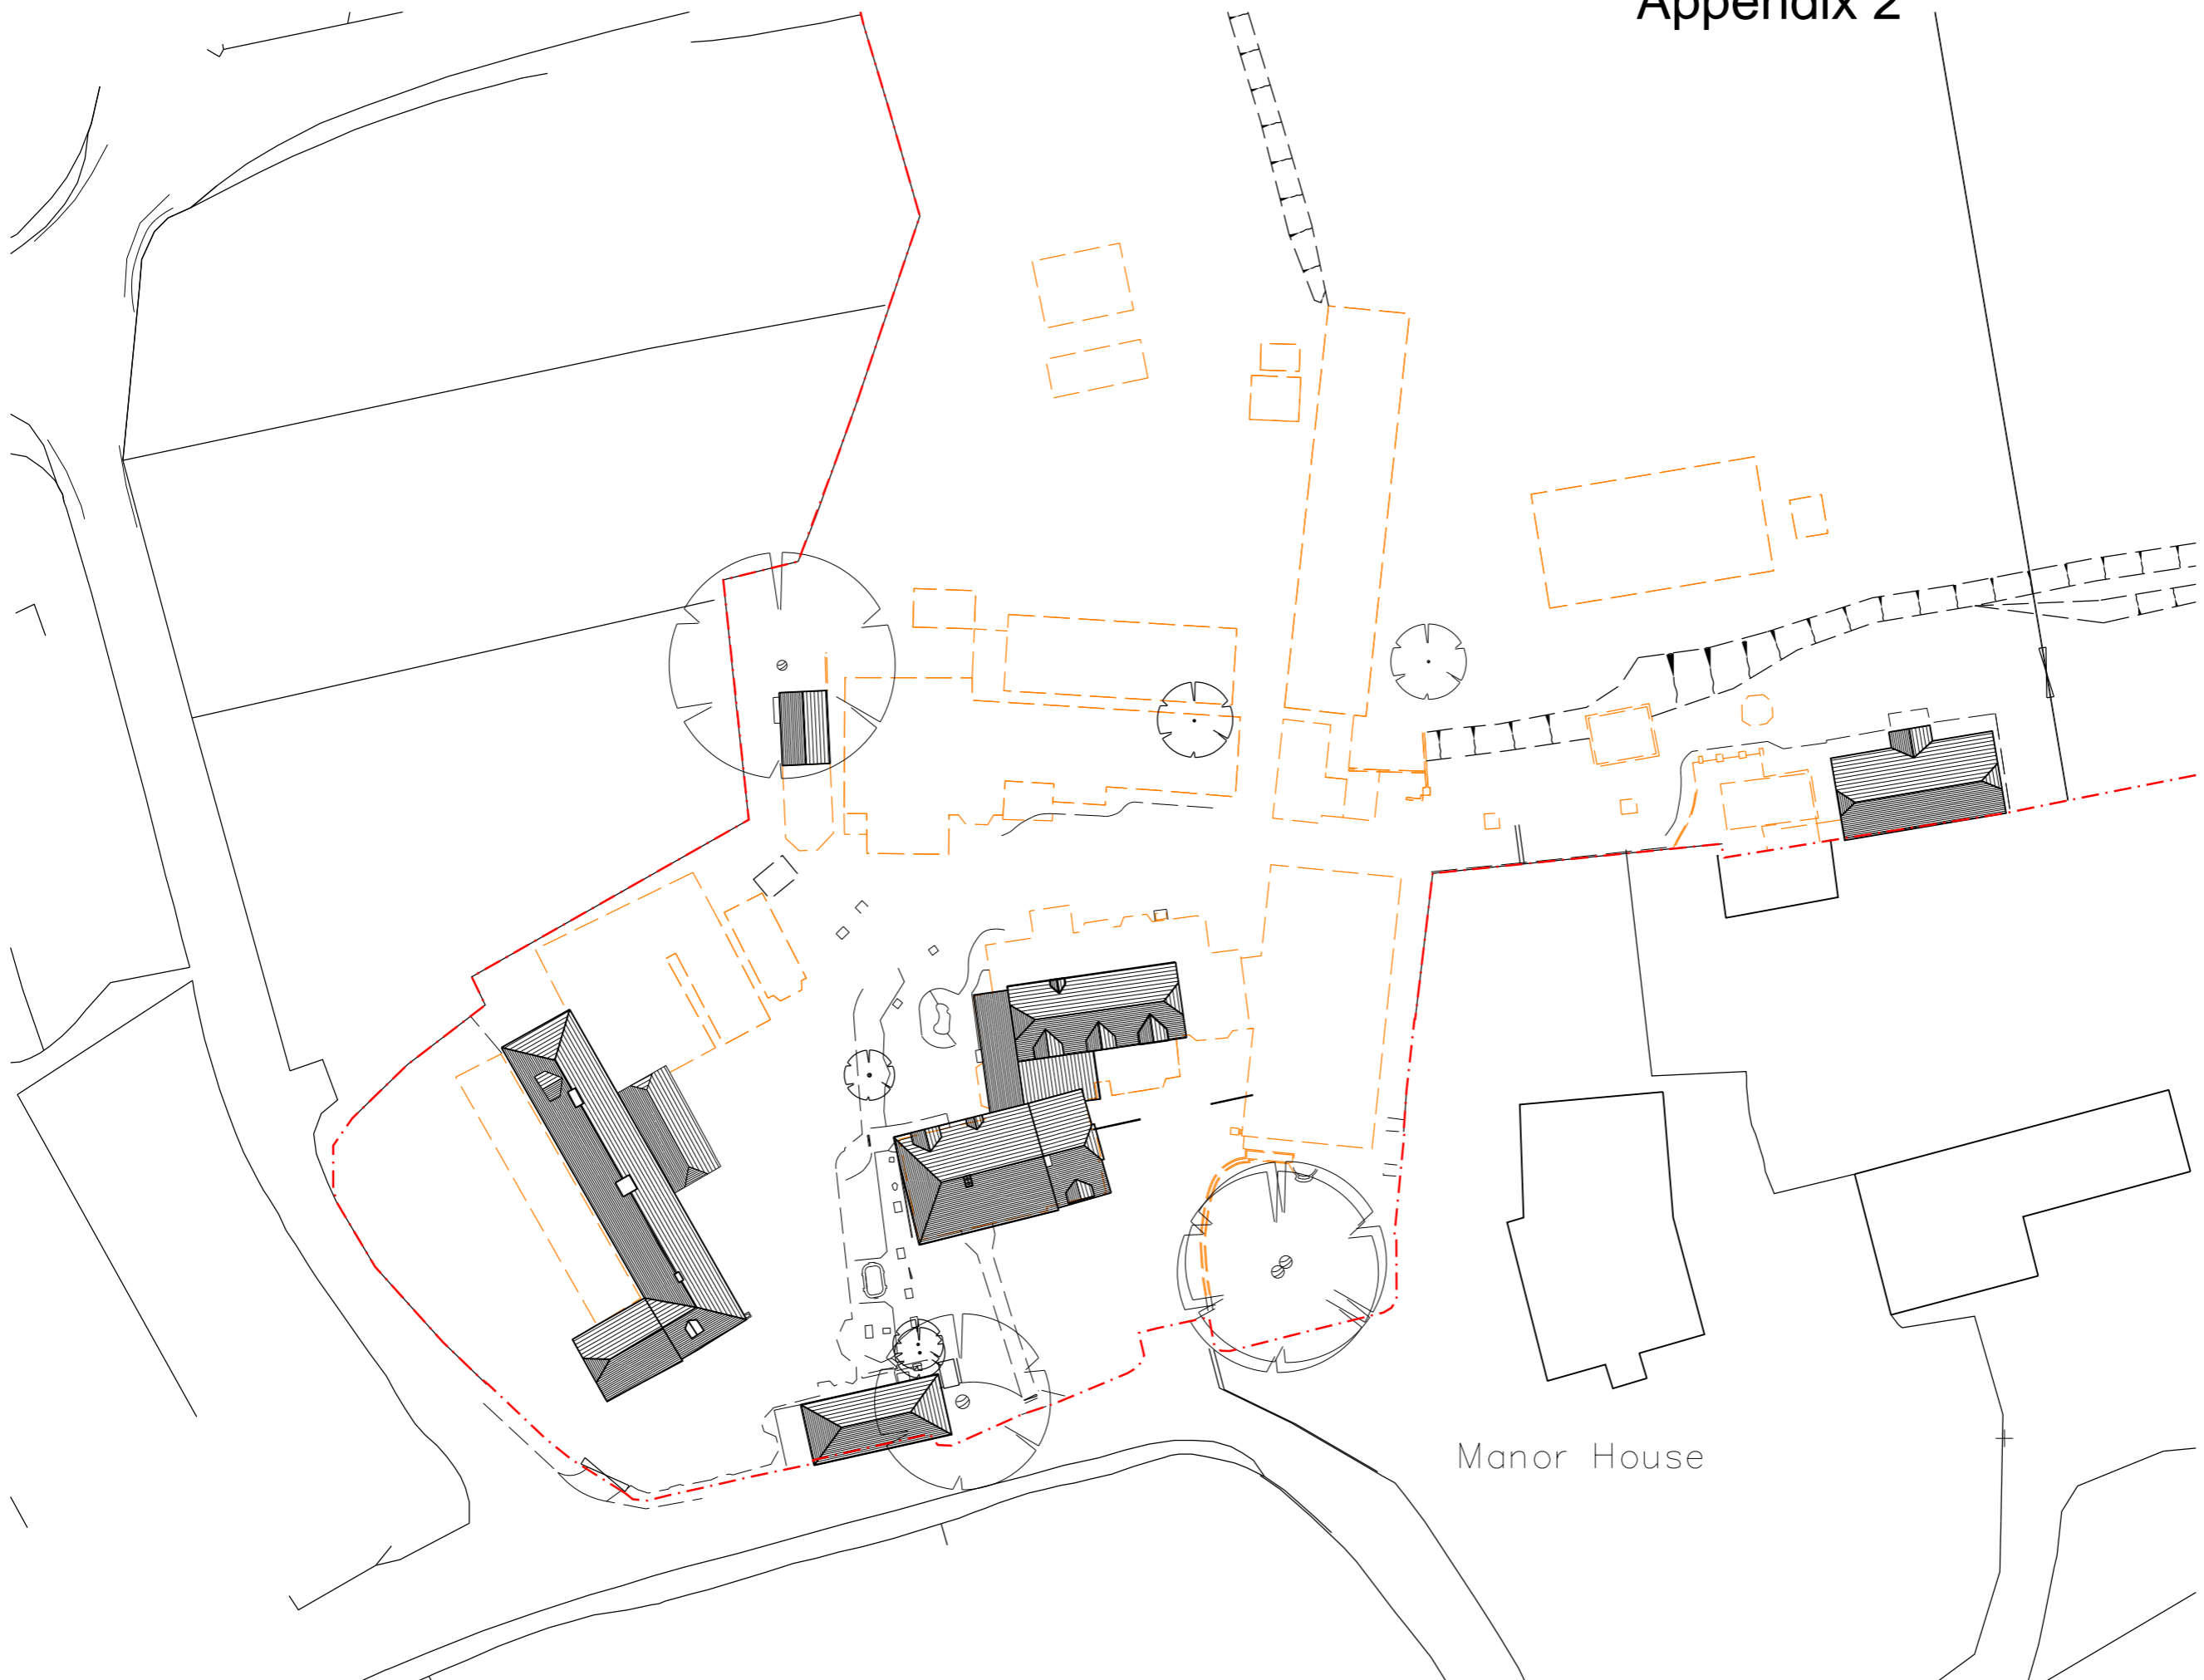

Rev	Date	Revision
Partner	Drawn	Date
BWD	NCF	Oct 2015
Status		
PRELIMINARY		
Scale		
1:500 @ A3		
Project		
Owlscoote Manor Upton		
Title		
Demolition Plan		
Job No	Drawing No	Revision
13037	090	

Manor House



OXFORDARCHITECTS
Bagley Croft, Hinksey Hill, Oxford, OX1 5BS
T 01865 329100 F01865 326822 Woxford-architects.com



0 5m



Rev	Date	Revision
Partner	Drawn	Date
BWD	NCF	July 2015

Status
PRELIMINARY

Scale
1:200 @ A3

Project
**Owlsote Manor
Upton**

Title
**Proposed Farmhouse
First Floor Plan**

Job No	Drawing No	Revision
13037	131	




OXFORDARCHITECTS
Bagley Croft, Hinksey Hill, Oxford, OX1 5BS
T 01865 329100 F01865 326822 Woxford-architects.com

Proposed First Floor Plan



0 5m

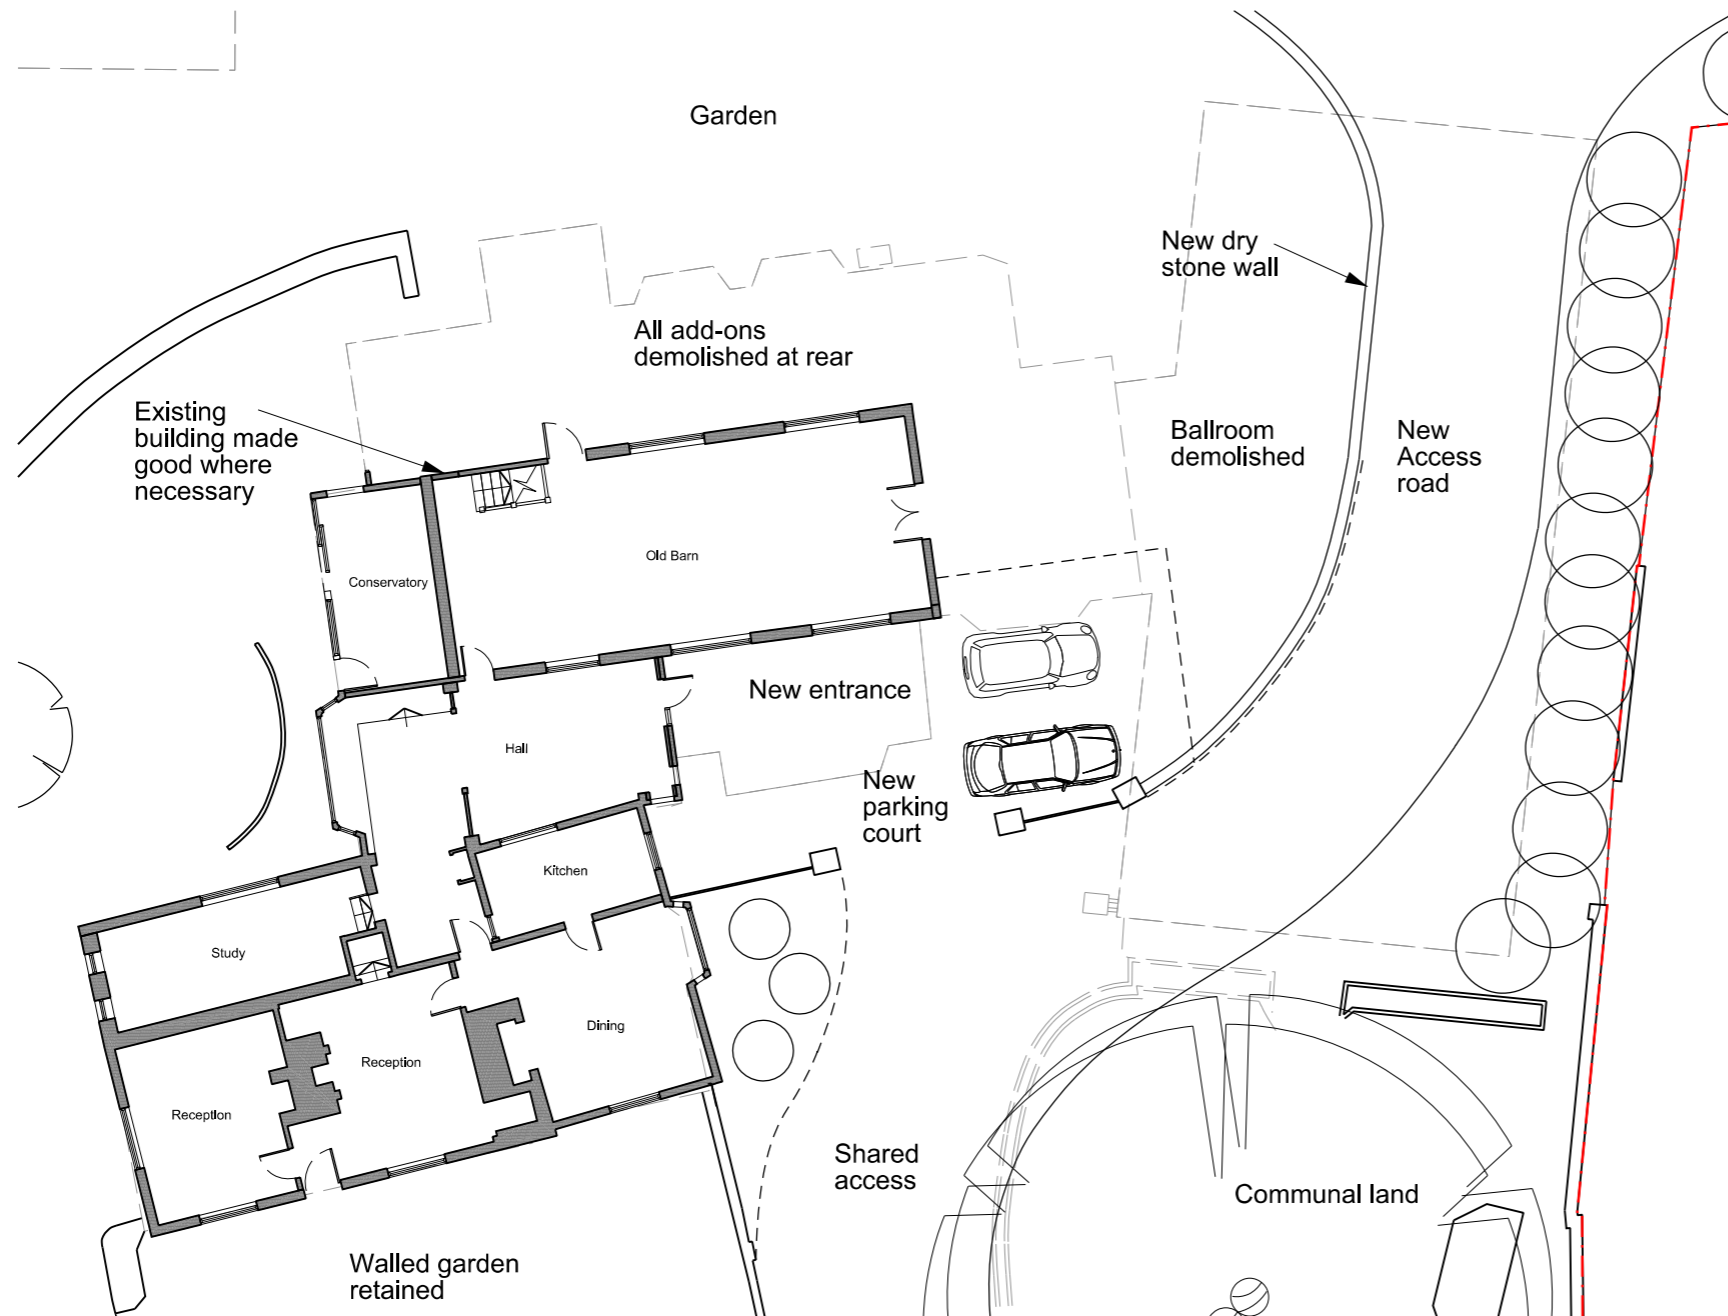

Proposed Ground Floor Plan

Rev	Date	Revision	Partner	Drawn	Date
BWD	NCF	July 2015			

Status
PRELIMINARY

Scale
1:200 @ A3

Project
**Owlsote Manor
Upton**

Title
**Proposed Farmhouse
Ground Floor Plan**

Job No	Drawing No	Revision
13037	130	




OXFORDARCHITECTS
Bagley Croft, Hinksey Hill, Oxford, OX1 5BS
T 01865 329100 F 01865 326822 W oxford-architects.com



North Elevation

New wall and full height window

Existing dormer removed. New conservation rooflight

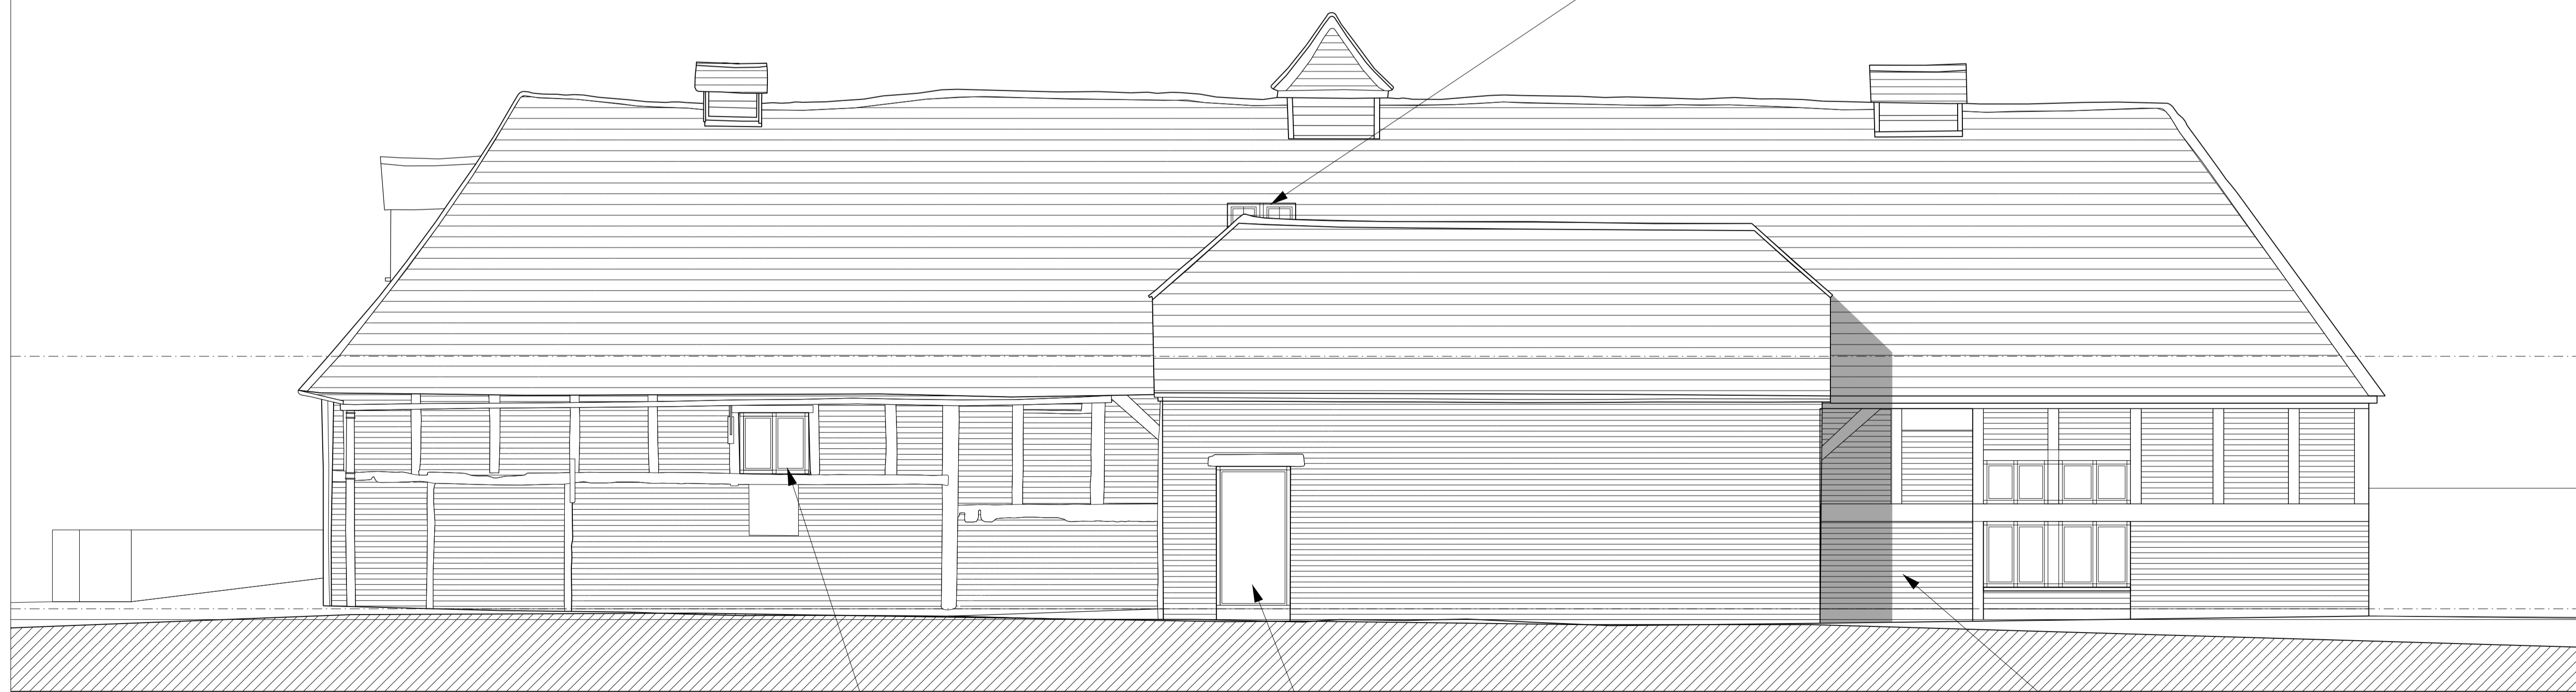

East Elevation

New window in existing opening

New full height window in existing opening

New full height window in existing opening

B	28/01/16	Rooflight omitted
A	05/10/15	Window amended
Rev	Date	Revision
Partner	Drawn	Date
BWD	NCF	Sept 2015

Status
PRELIMINARY

Scale
1:100 @ A3

Project
Owlsote Manor
Upton

Title
Proposed Elevations
The Granary/Long Barn

Job No	Drawing No	Revision
13037	125	B



OXFORDARCHITECTS
Bagley Croft, Hinksey Hill, Oxford, OX1 5BS
T 01865 329100 F 01865 326822 W oxford-architects.com




0 5m

Key:

--- Items to be demolished

— New wall

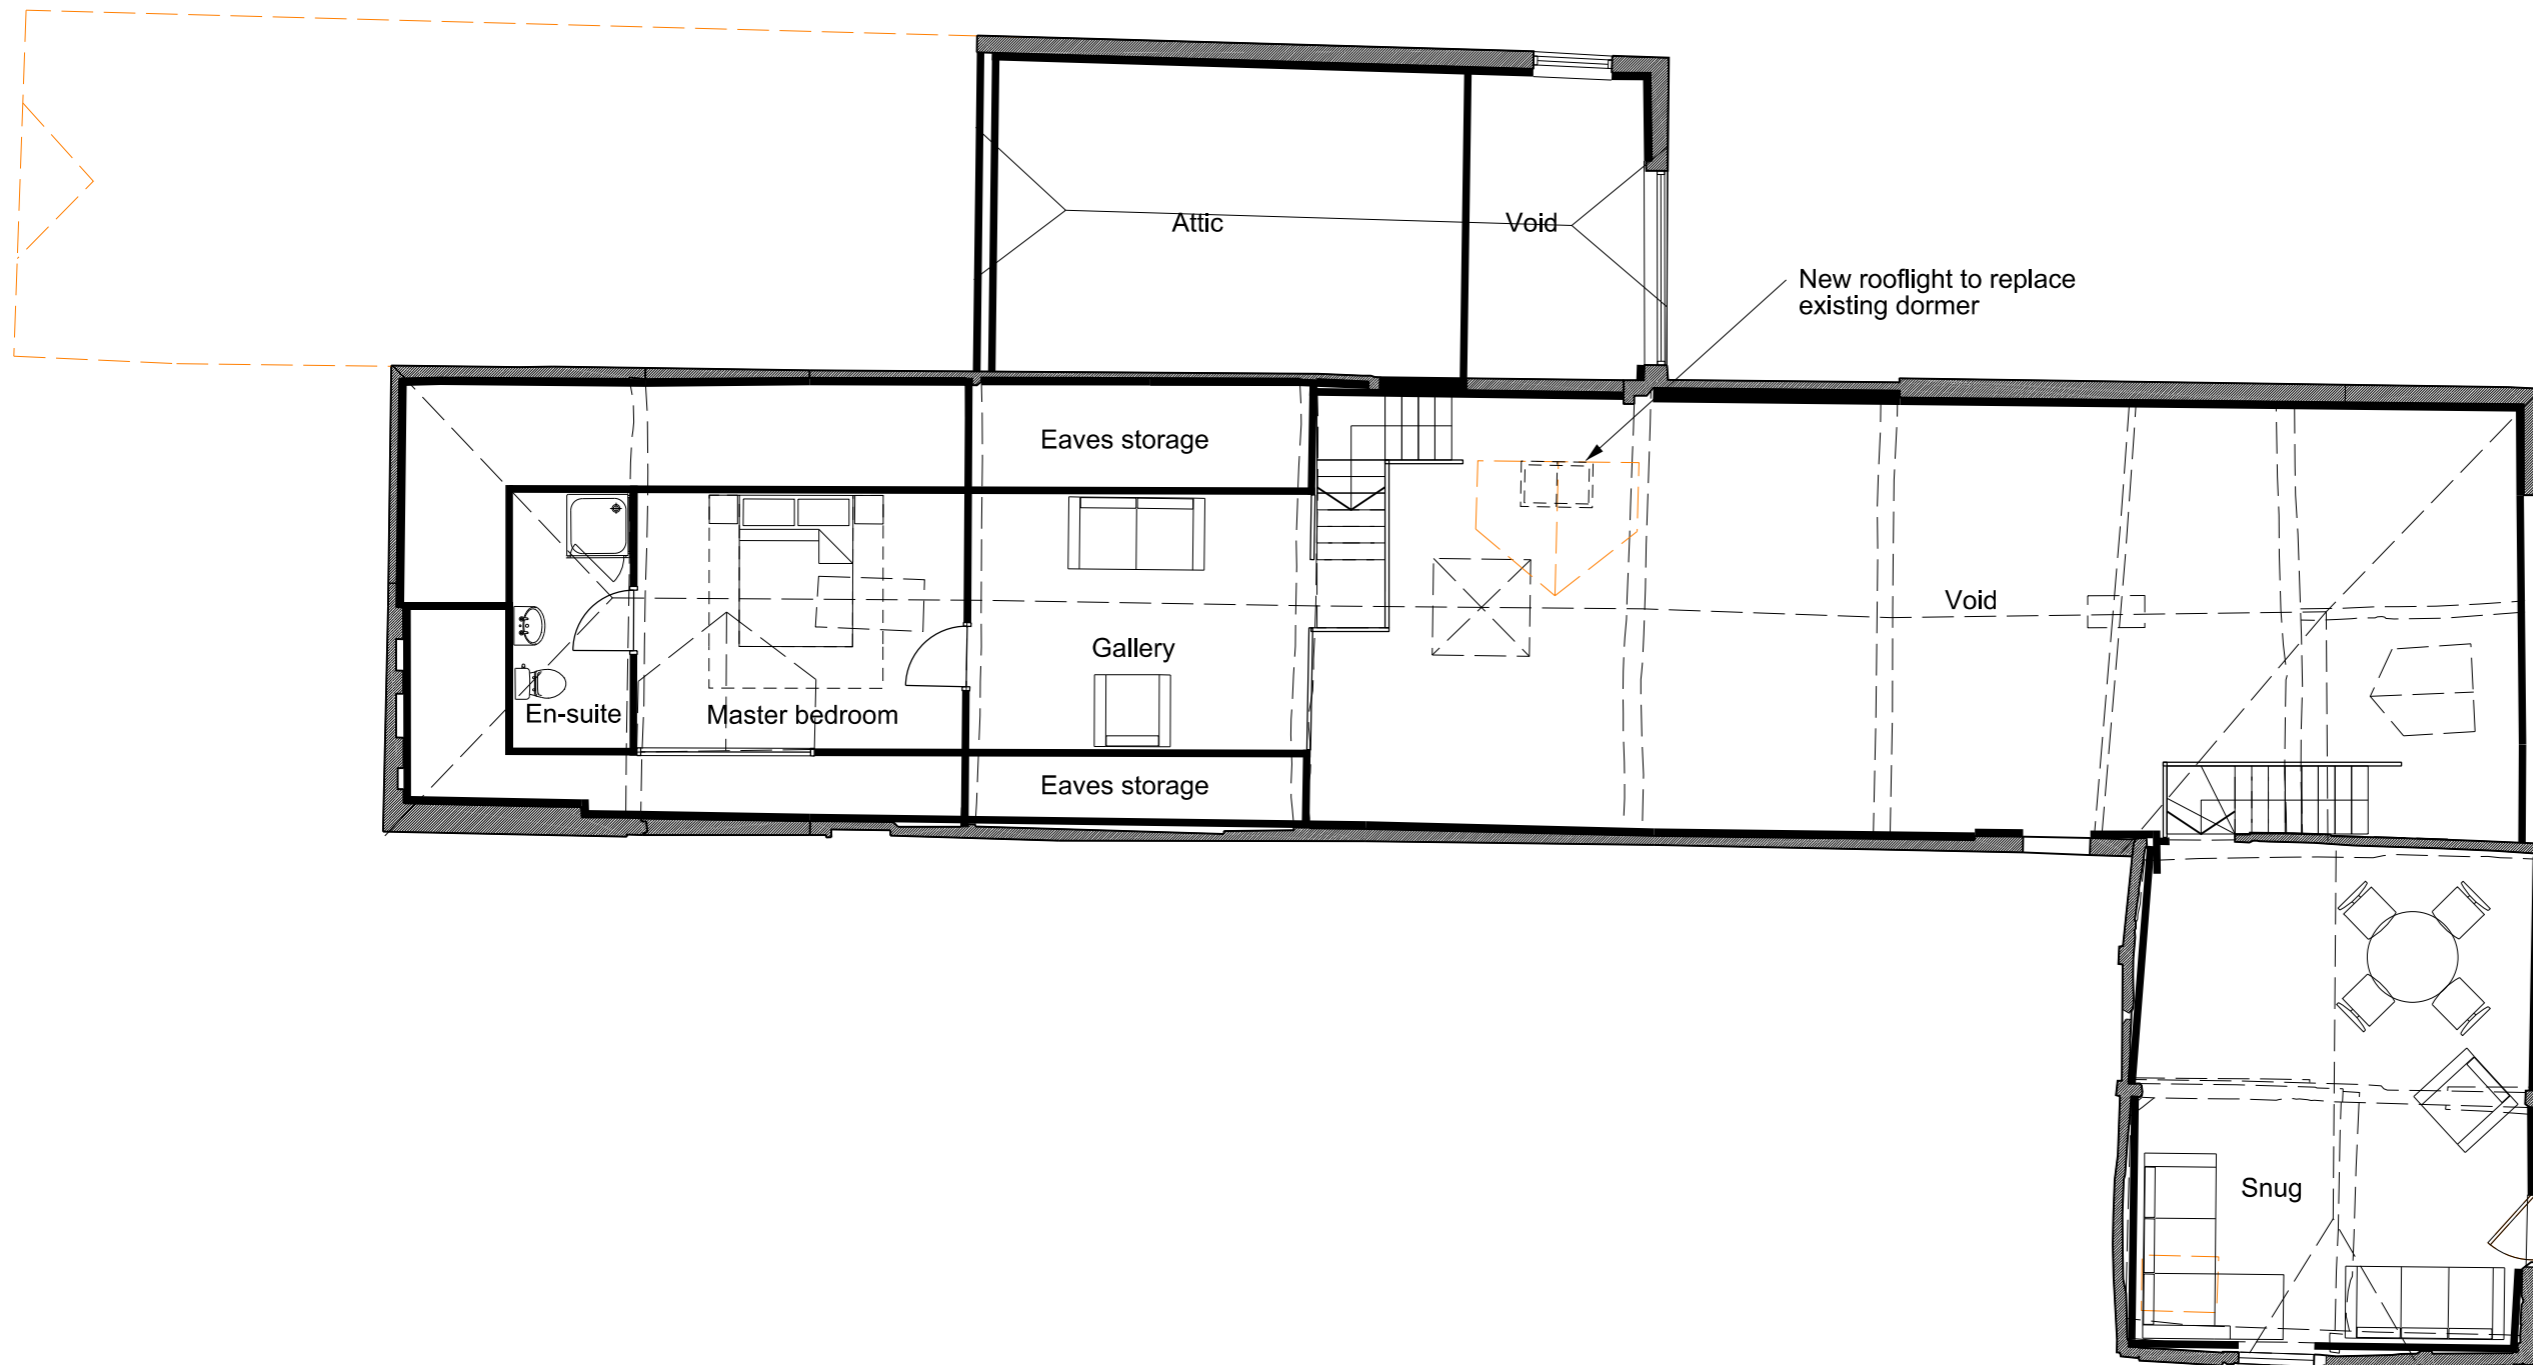

A	28/01/16	Rooflight omitted
Rev	Date	Revision
Partner	Drawn	Date
BWD	NCF	Sept 2015
Status		
PRELIMINARY		
Scale		
1:100 @ A3		
Project		
Owlscoote Manor Upton		
Title		
Proposed First Floor Plan The Granary/Long Barn		
Job No	Drawing No	Revision
13037	121	A

Proposed First Floor Plan




OXFORDARCHITECTS
 Bagley Croft, Hinksey Hill, Oxford, OX1 5BS
 T 01865 329100 F 01865 326822 W oxford-architects.com

Oxford Architects LLP, is a Limited Liability Partnership registered in England. Copyright Reserved. All dimensions to be checked on site before work commences. Figured dimensions to be taken in preference to scaled dimensions. If in doubt ask.



Proposed South Elevation

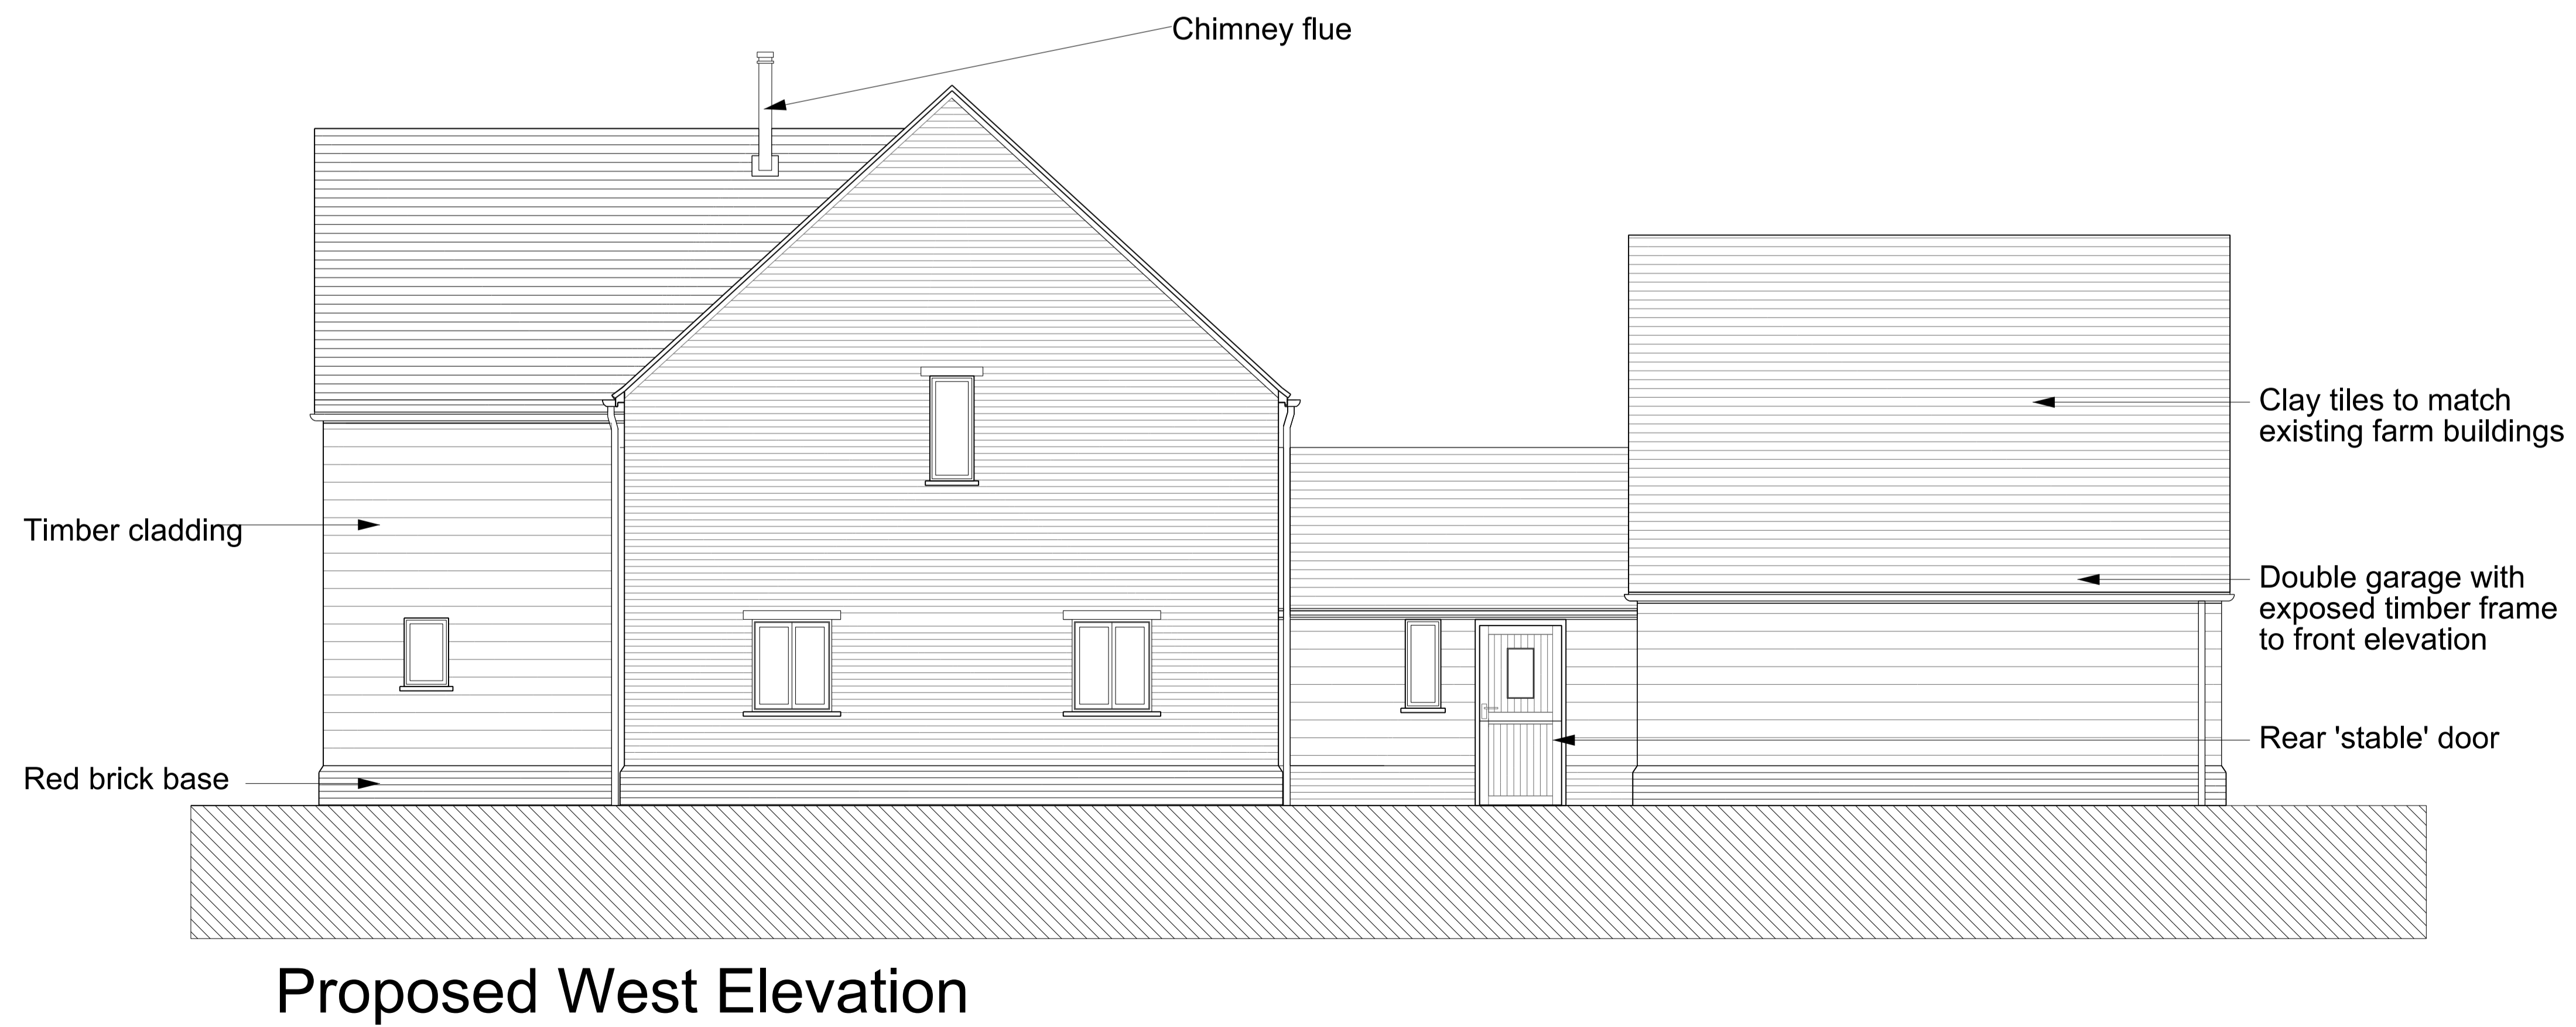

Proposed West Elevation

C	26/01/16	Elevation mirrored and utility extended
B	14/10/15	Scale amended
A	23/09/15	Amends for planning
Rev	Date	Revision

Partner	Drawn	Date
BWD	NCF	July 2015

Status
PLANNING

Scale
1:50@A1
1:100@A3

Project
Owlscoote Manor
Upton

Title
Proposed Elevations
Unit 1

Job No	Drawing No	Revision
13037	109	C




OXFORDARCHITECTS

Bagley Croft, Hinksey Hill, Oxford, OX1 5BS
T 01865 329100 F 01865 326822 W oxford-architects.com



Proposed North Elevation

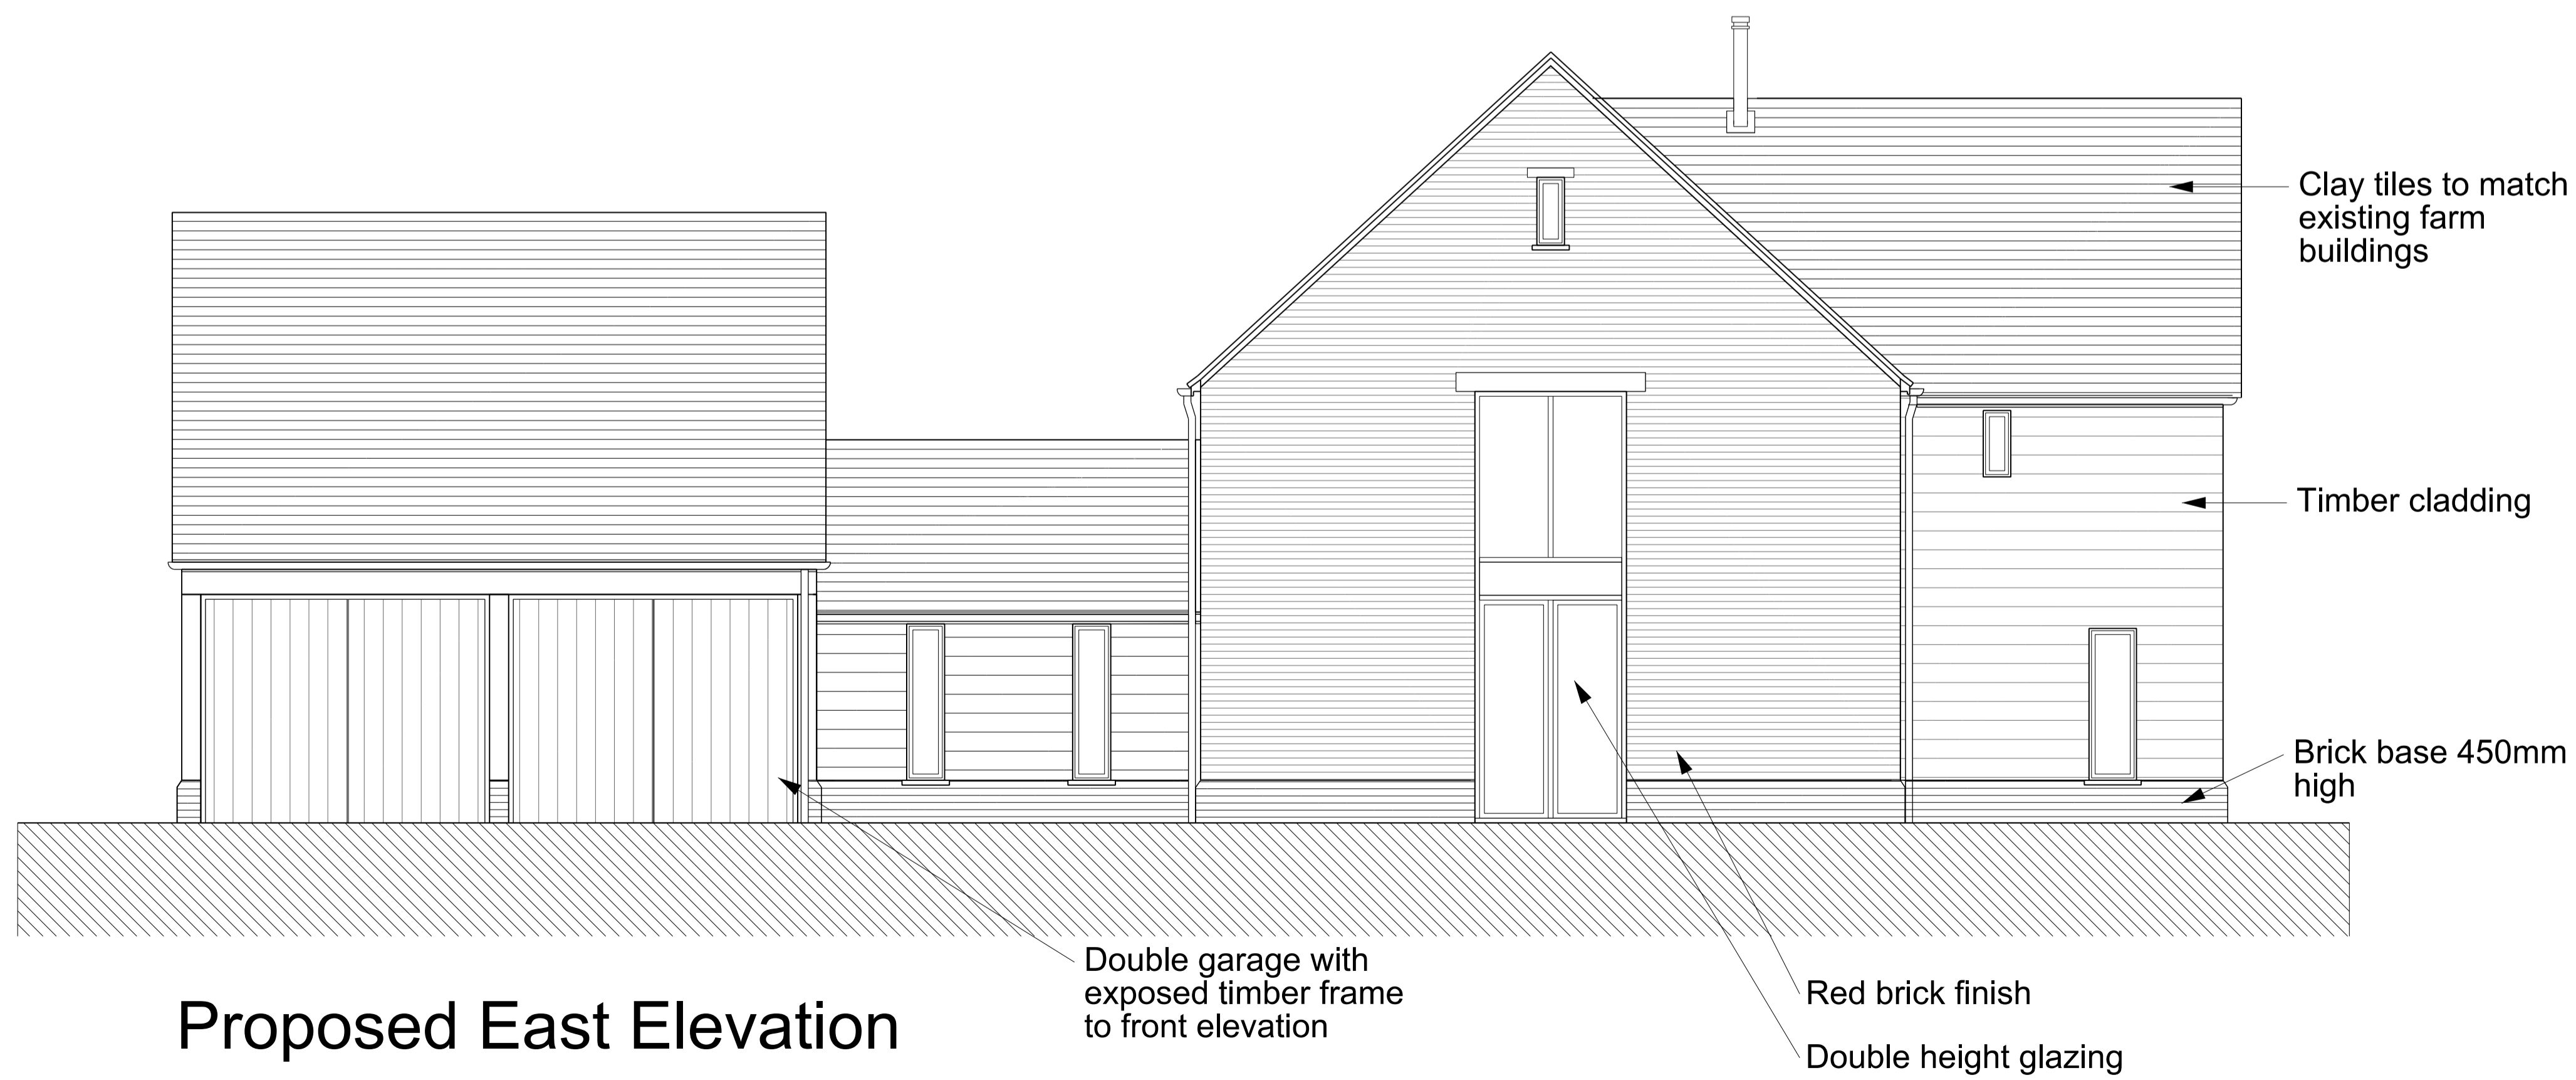

Proposed East Elevation

C	26/01/16	Elevations mirrored & utility extended
B	15/10/15	Scale amendments
A	23/09/15	Amends for planning
Rev	Date	Revision

Partner	Drawn	Date
BWD	NCF	July 2015

Status
PLANNING

Scale
1:50@A1
1:100@A3

Project
Owlscoote Manor
Upton


Title
Proposed Elevations
Unit 1

Job No	Drawing No	Revision
13037	110	C



OXFORDARCHITECTS

Bagley Croft, Hinksey Hill, Oxford, OX1 5BS
T 01865 329100 F 01865 326822 W oxford-architects.com

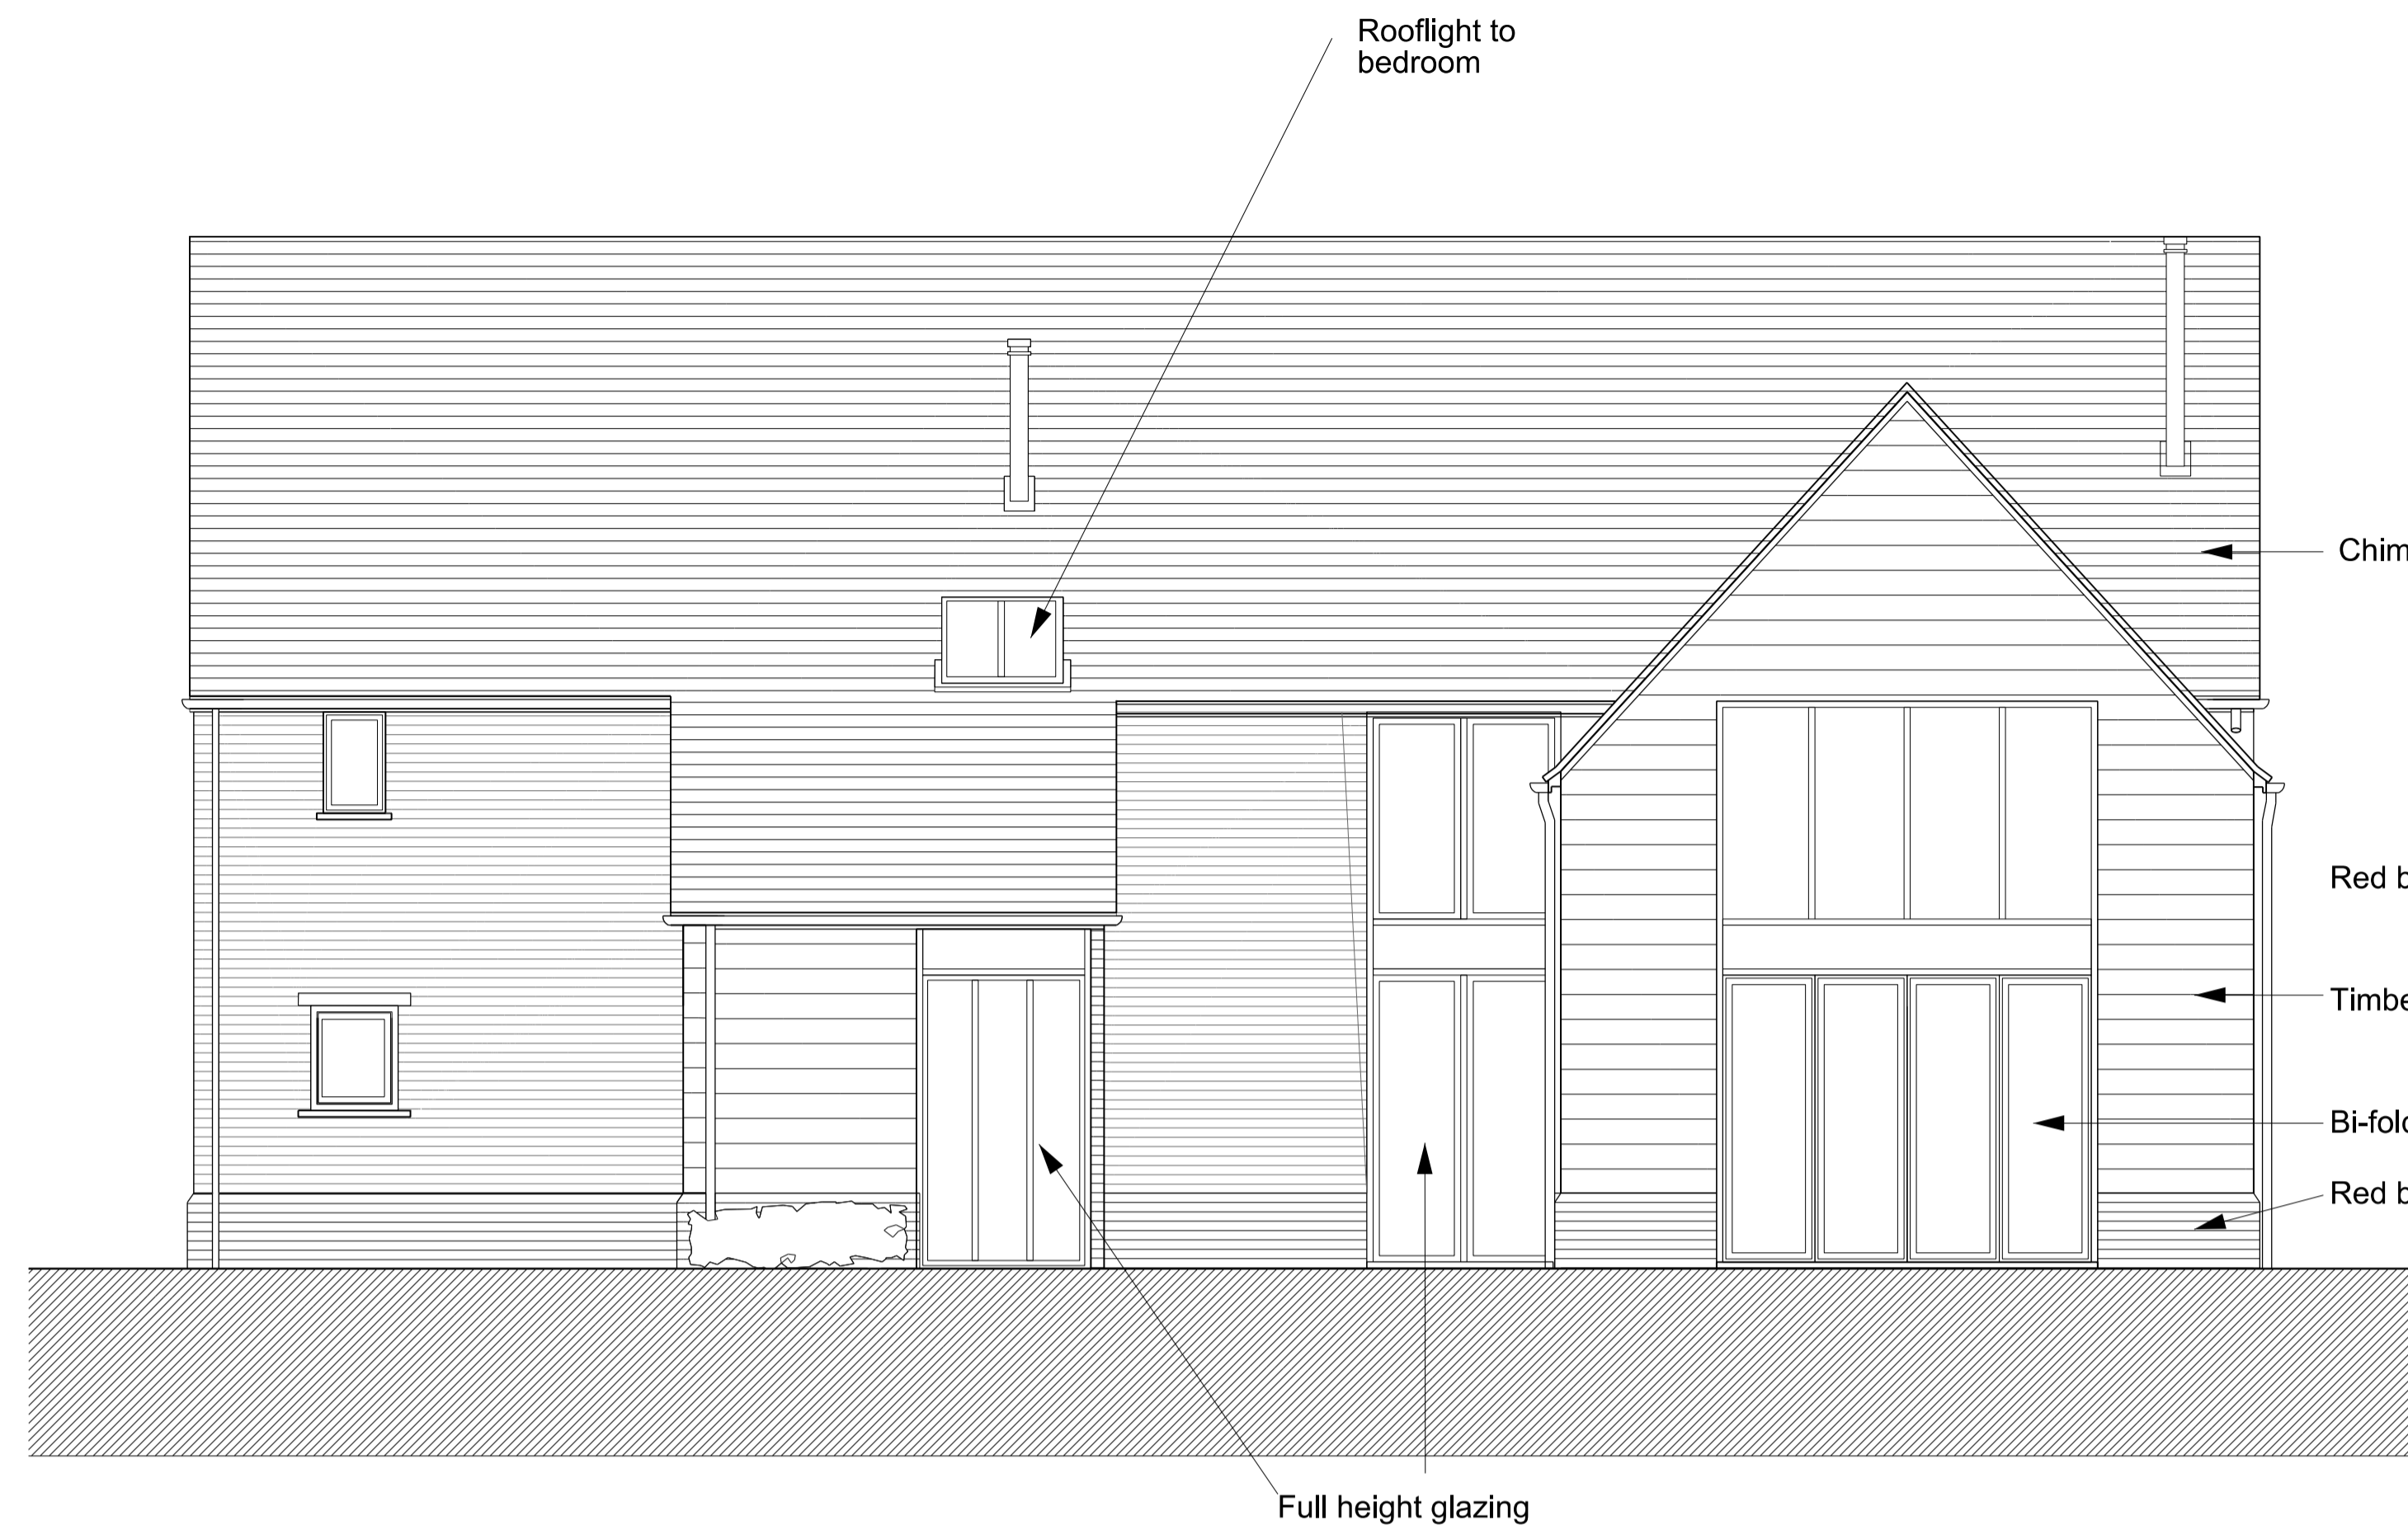

Proposed South Elevation



Proposed West Elevation



Proposed North Elevation



Proposed East Elevation

D	26/01/16	Eaves heights adjusted
C	18/12/15	Height amended & eaves level dropped
B	15/10/15	Scale amendments
A	23/09/15	Amends for planning
Rev	Date	Revision

Partner	Drawn	Date
BWD	NCF	July 2015

Status
PLANNING

Scale
1:50 @ A1
1:100 @ A3

Project
Owlsote Manor
Upton


Title
Proposed Elevations
Unit 2

Job No	Drawing No	Revision
13037	111	D





Proposed South Elevation

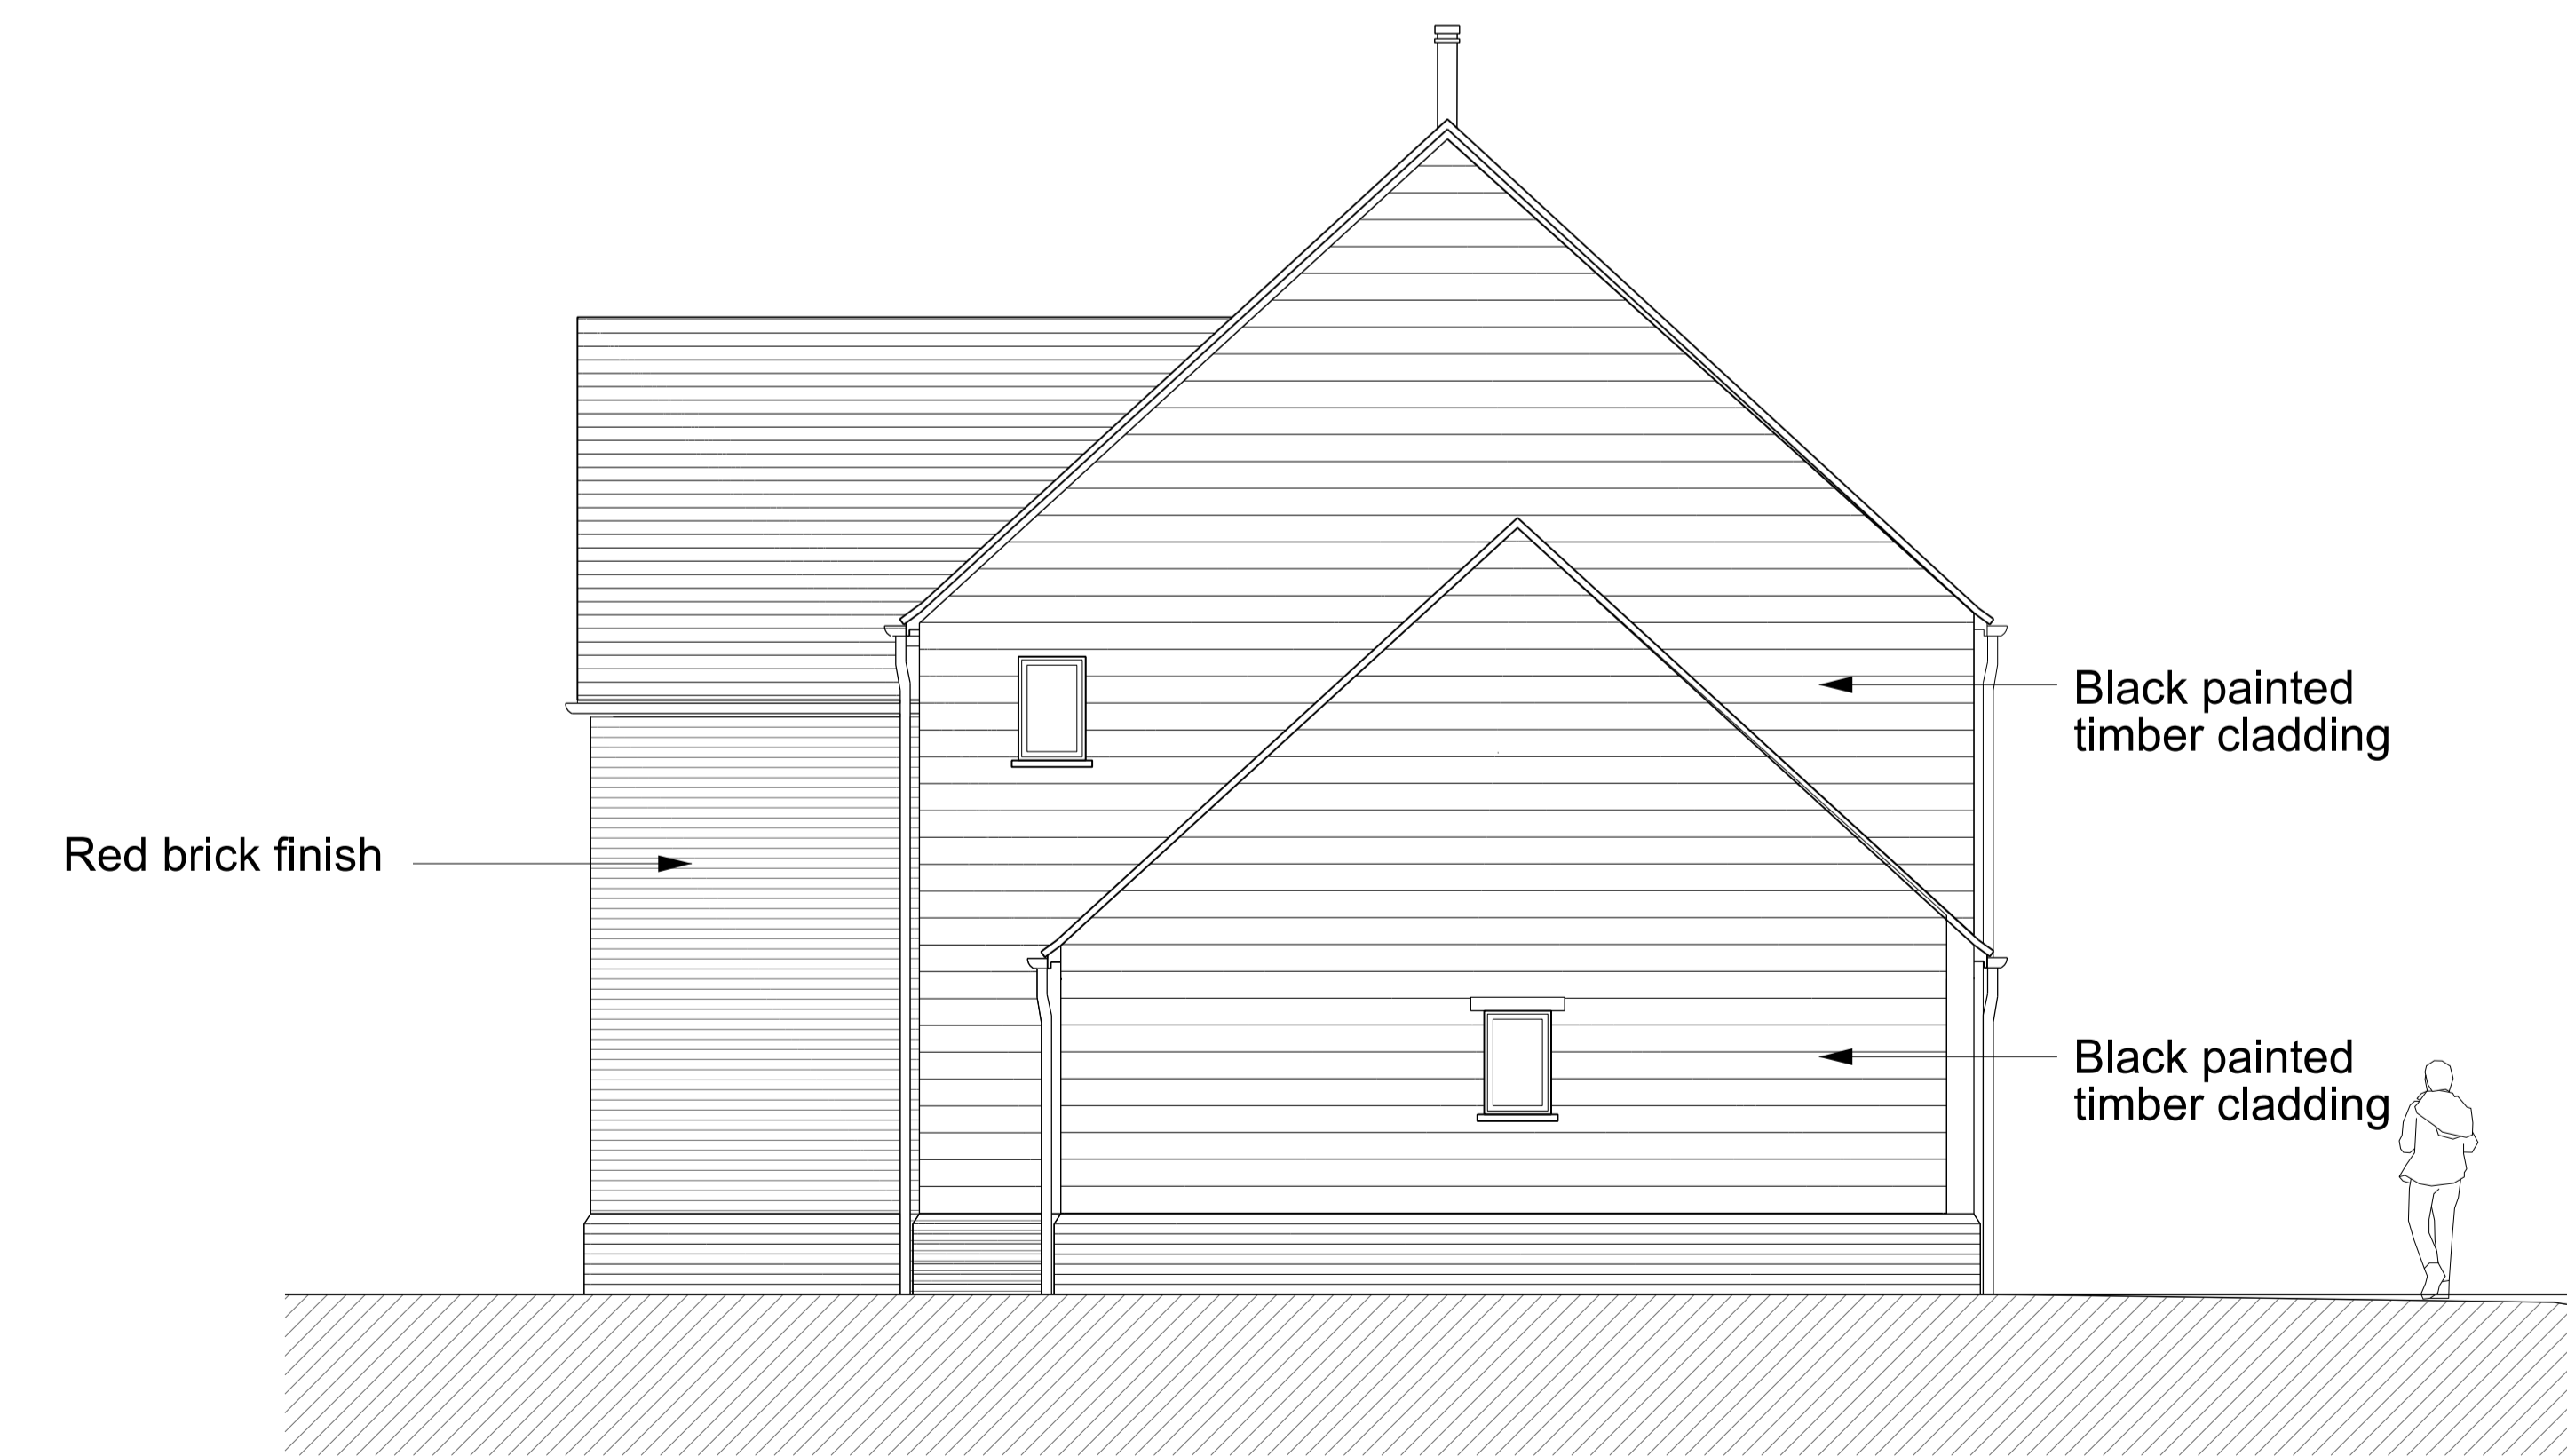

Proposed West Elevation

c	26/01/16	Roof height lowered
B	14/10/15	Scale amendments
A	23/09/15	Amends for planning
Rev	Date	Revision

Partner	Drawn	Date
BWD	NCF	July 2015

Status
PLANNING

Scale
 1:50 @ A1
 1:100 @ A3

Project
**Owlsote Manor
 Upton**

Title
**Proposed Elevations
 Unit 3**


Job No	Drawing No	Revision
13037	112	C



OXFORDARCHITECTS
 Bagley Croft, Hinksey Hill, Oxford, OX1 5BS
 T 01865 329100 F 01865 326822 W oxford-architects.com



Proposed North Elevation

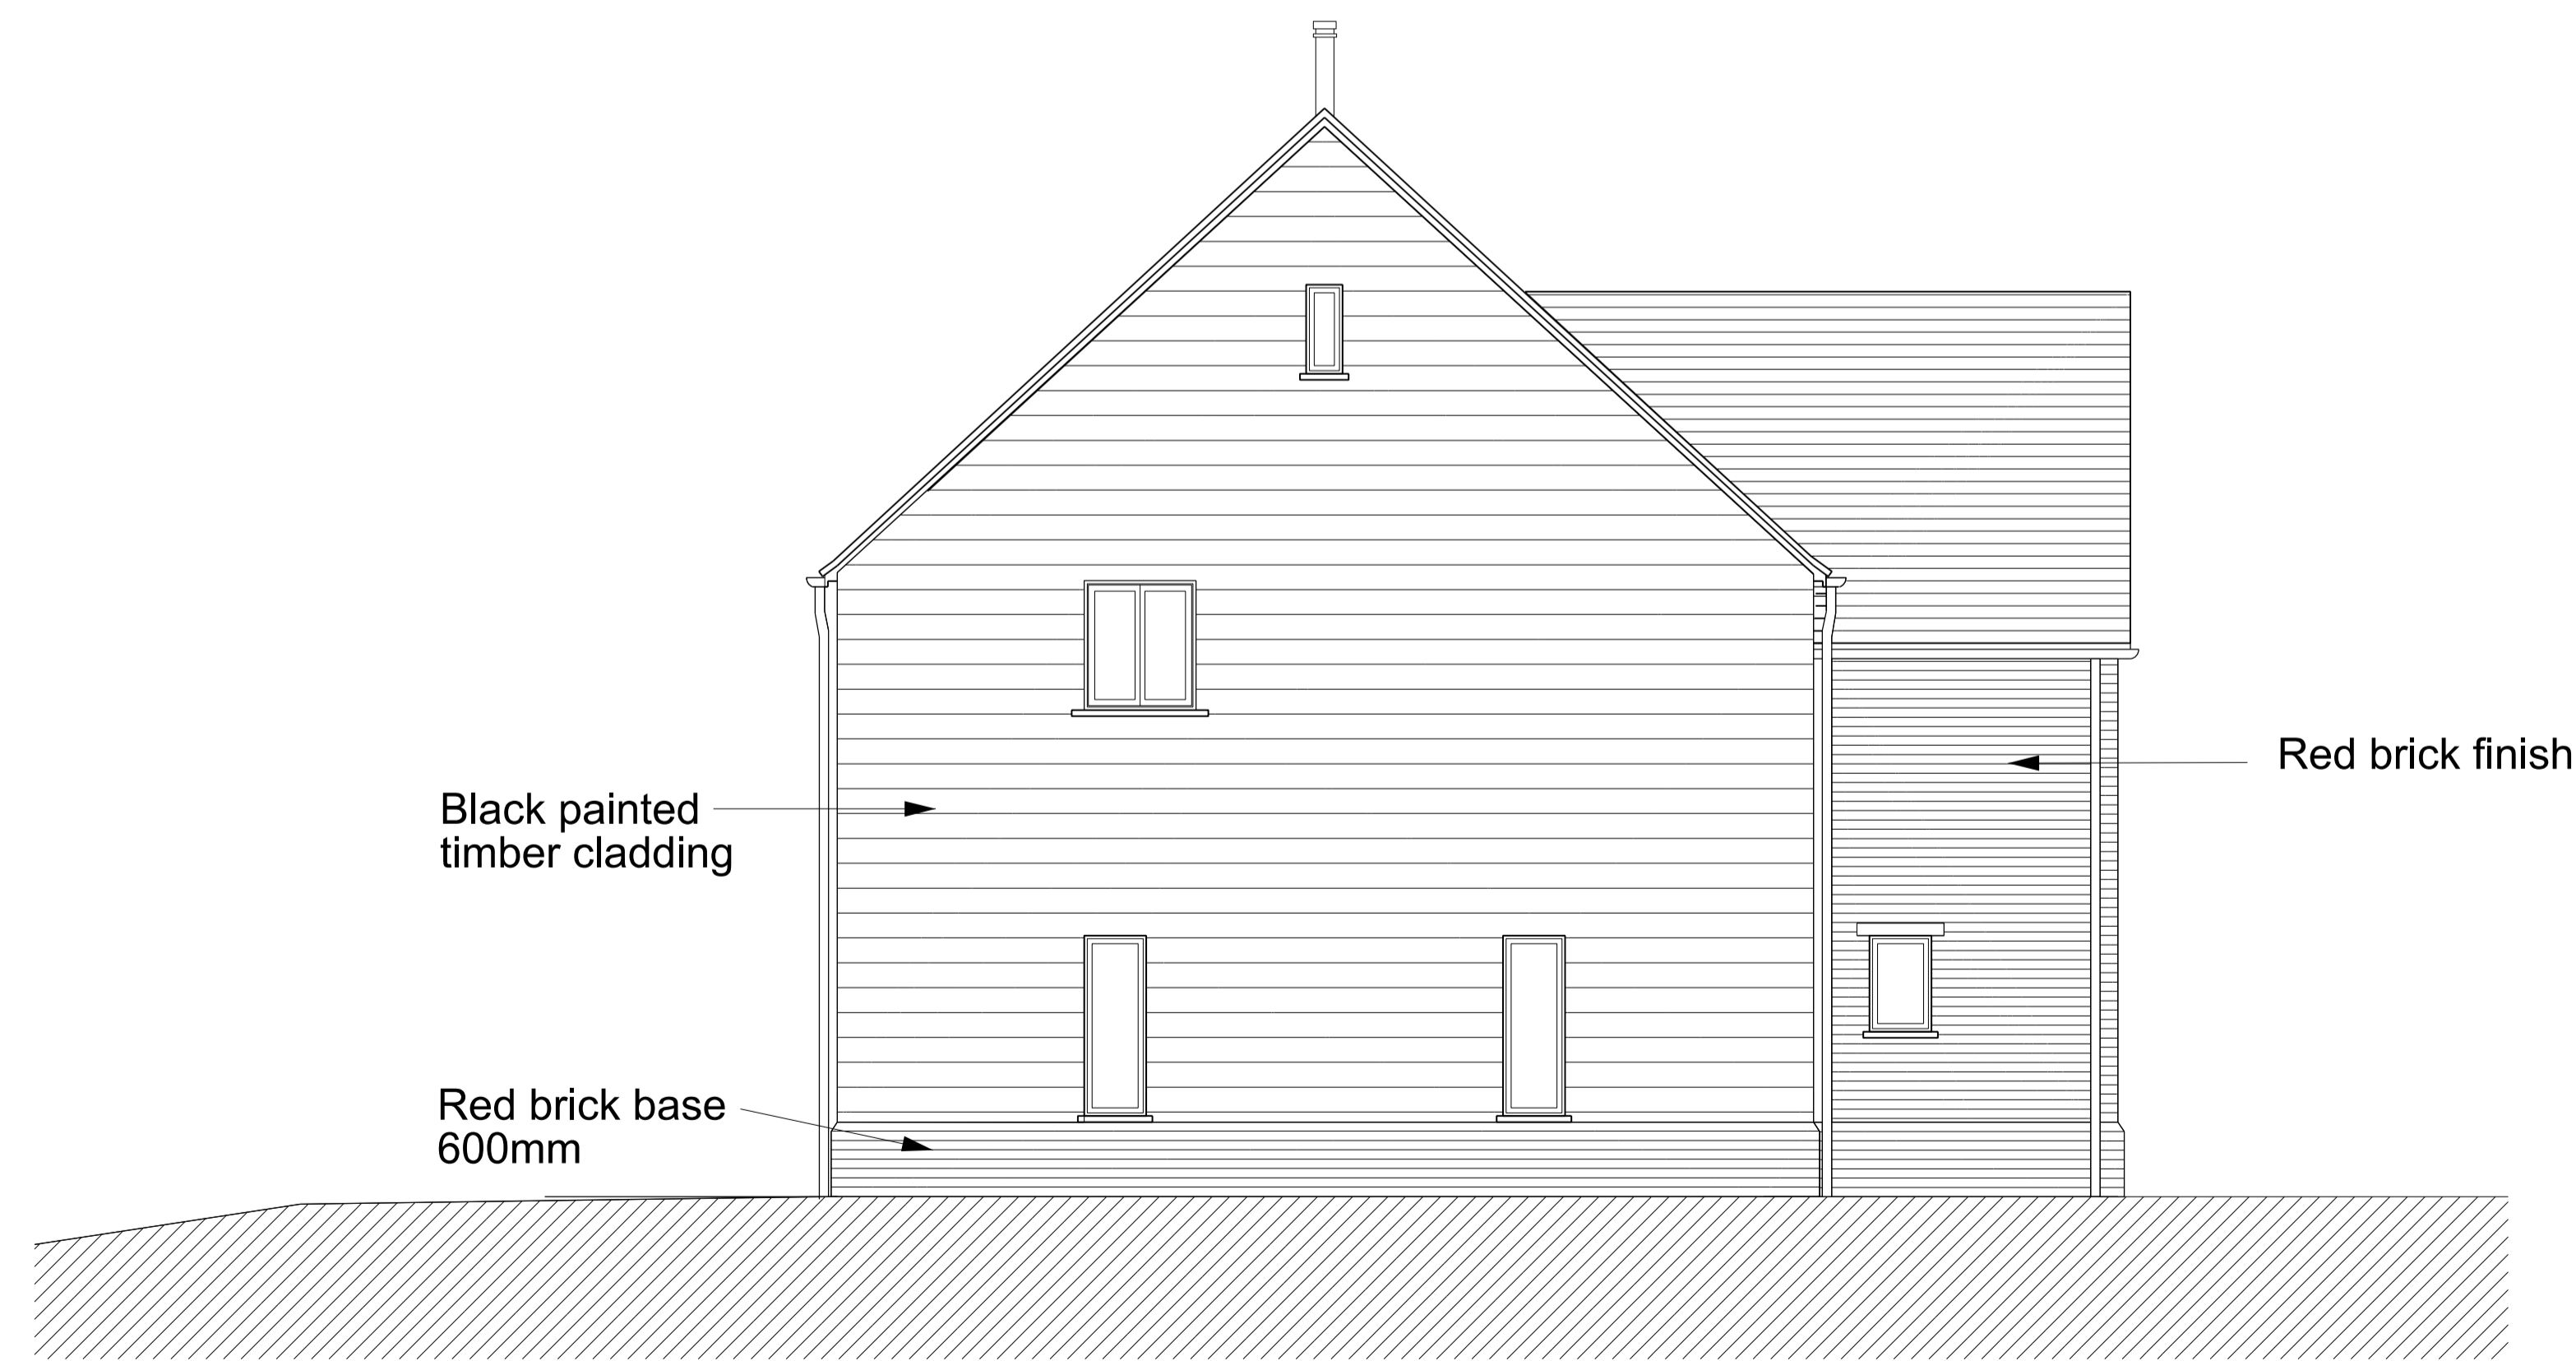

Proposed East Elevation

Rev	Date	Revision
C	26/01/16	Roof height lowered
B	15/10/15	Scale amendments
A	23/09/15	Amends for planning

Partner	Drawn	Date
BWD	NCF	July 2015

Status
PLANNING

Scale
1:50 @ A1
1:100 @ A3

Project
Owlscoote Manor
Upton


Title
Proposed Elevations
Unit 3

Job No	Drawing No	Revision
13037	113	C




OXFORDARCHITECTS

Bagley Croft, Hinksey Hill, Oxford, OX1 5BS
T 01865 329100 F 01865 326822 W oxford-architects.com

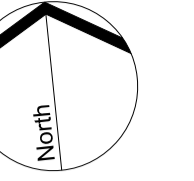

0 2.5m

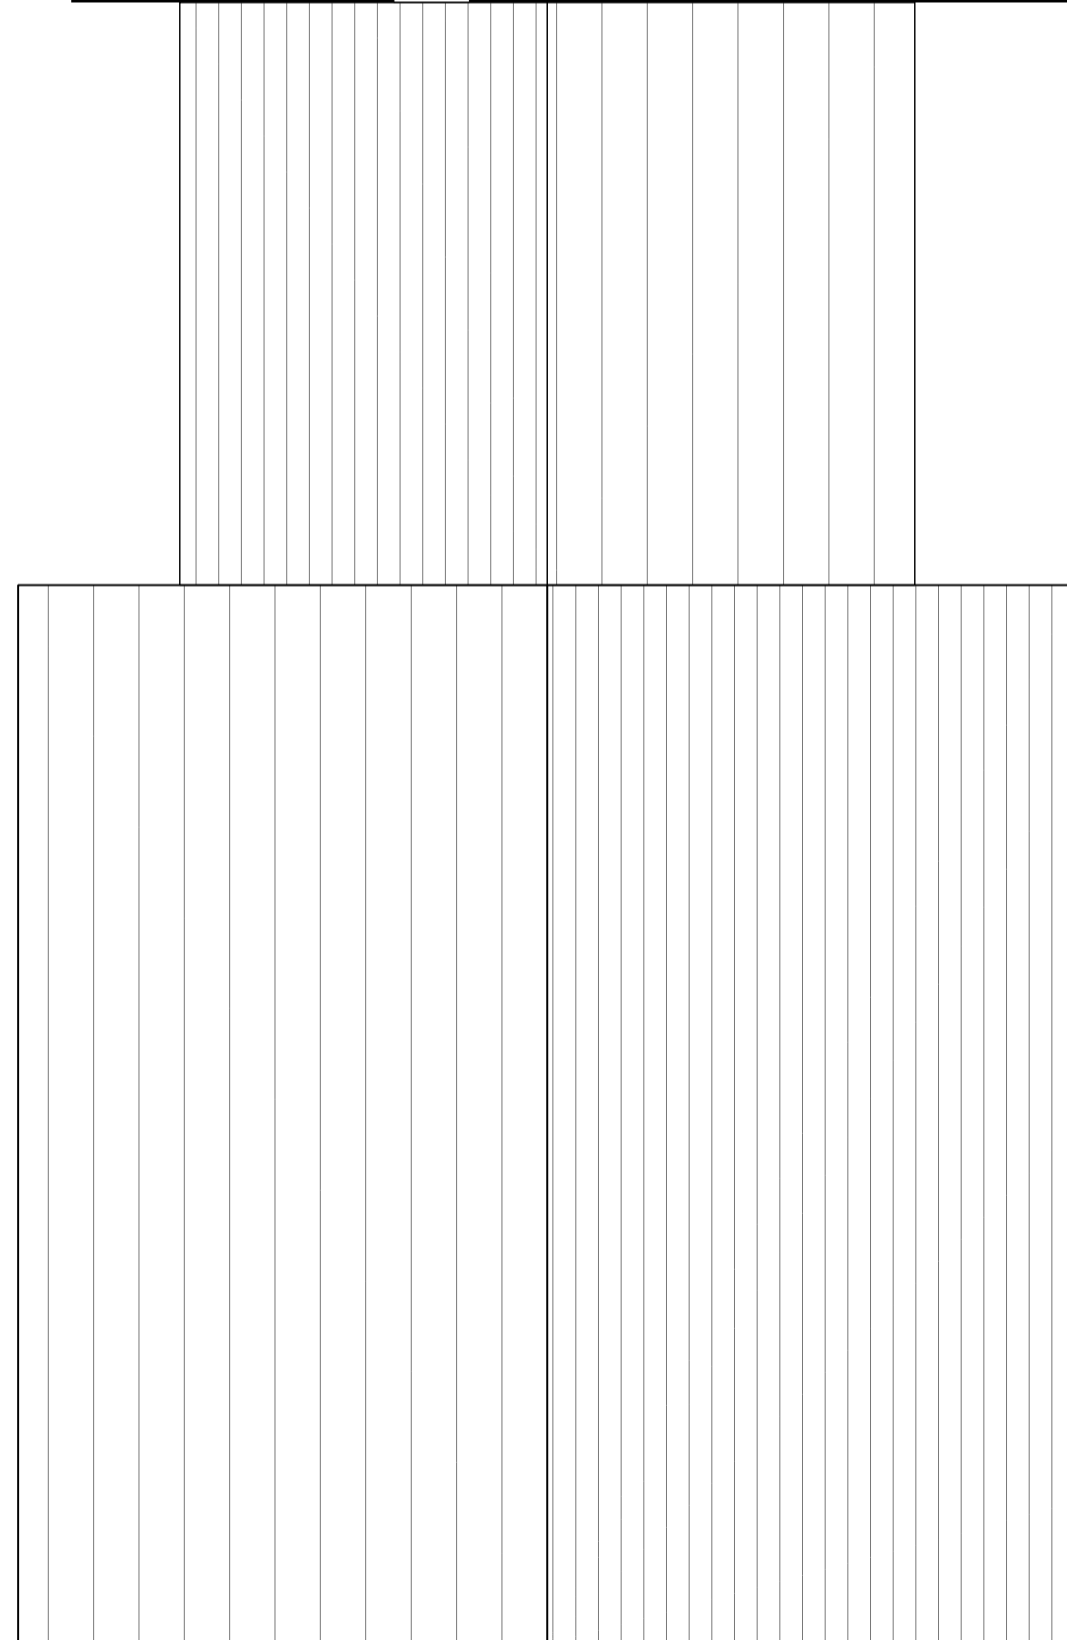

Rev	Date	Revision
B	26/01/16	Plan mirrored
B	14/10/15	Scale amended
A	23/09/15	Amends for planning

Partner	Drawn	Date
BWD	NCF	July 2015

Status
PLANNING

Scale
1:50 @ A1
1:100 @ A3

Project
**Owlscoote Manor
Upton**


Title
**Proposed First Floor Plan
Unit 1**

Job No	Drawing No	Revision
13037	103	C



OXFORDARCHITECTS
Bagley Croft, Hinksey Hill, Oxford, OX1 5BS
T 01865 329100 F01865 326822 Woxford-architects.com

Proposed First Floor Plan

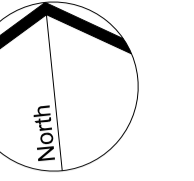

0 2.5m



Proposed First Floor Plan

C	26/01/16	Plan amended
B	14/10/15	Scale Amended
A	23/09/15	Amends for planning
Rev	Date	Revision

Partner	Drawn	Date
BWD	NCF	July 2015

Status
PLANNING

Scale
1:50 @ A1
1:100 @ A3

Project
Owlscoote Manor
Upton



Title
Proposed First Floor Plan
Unit 2

Job No	Drawing No	Revision
13037	105	C



OXFORDARCHITECTS

Bagley Croft, Hinksey Hill, Oxford, OX1 5BS
T 01865 329100 F01865 326822 Woxford-architects.com

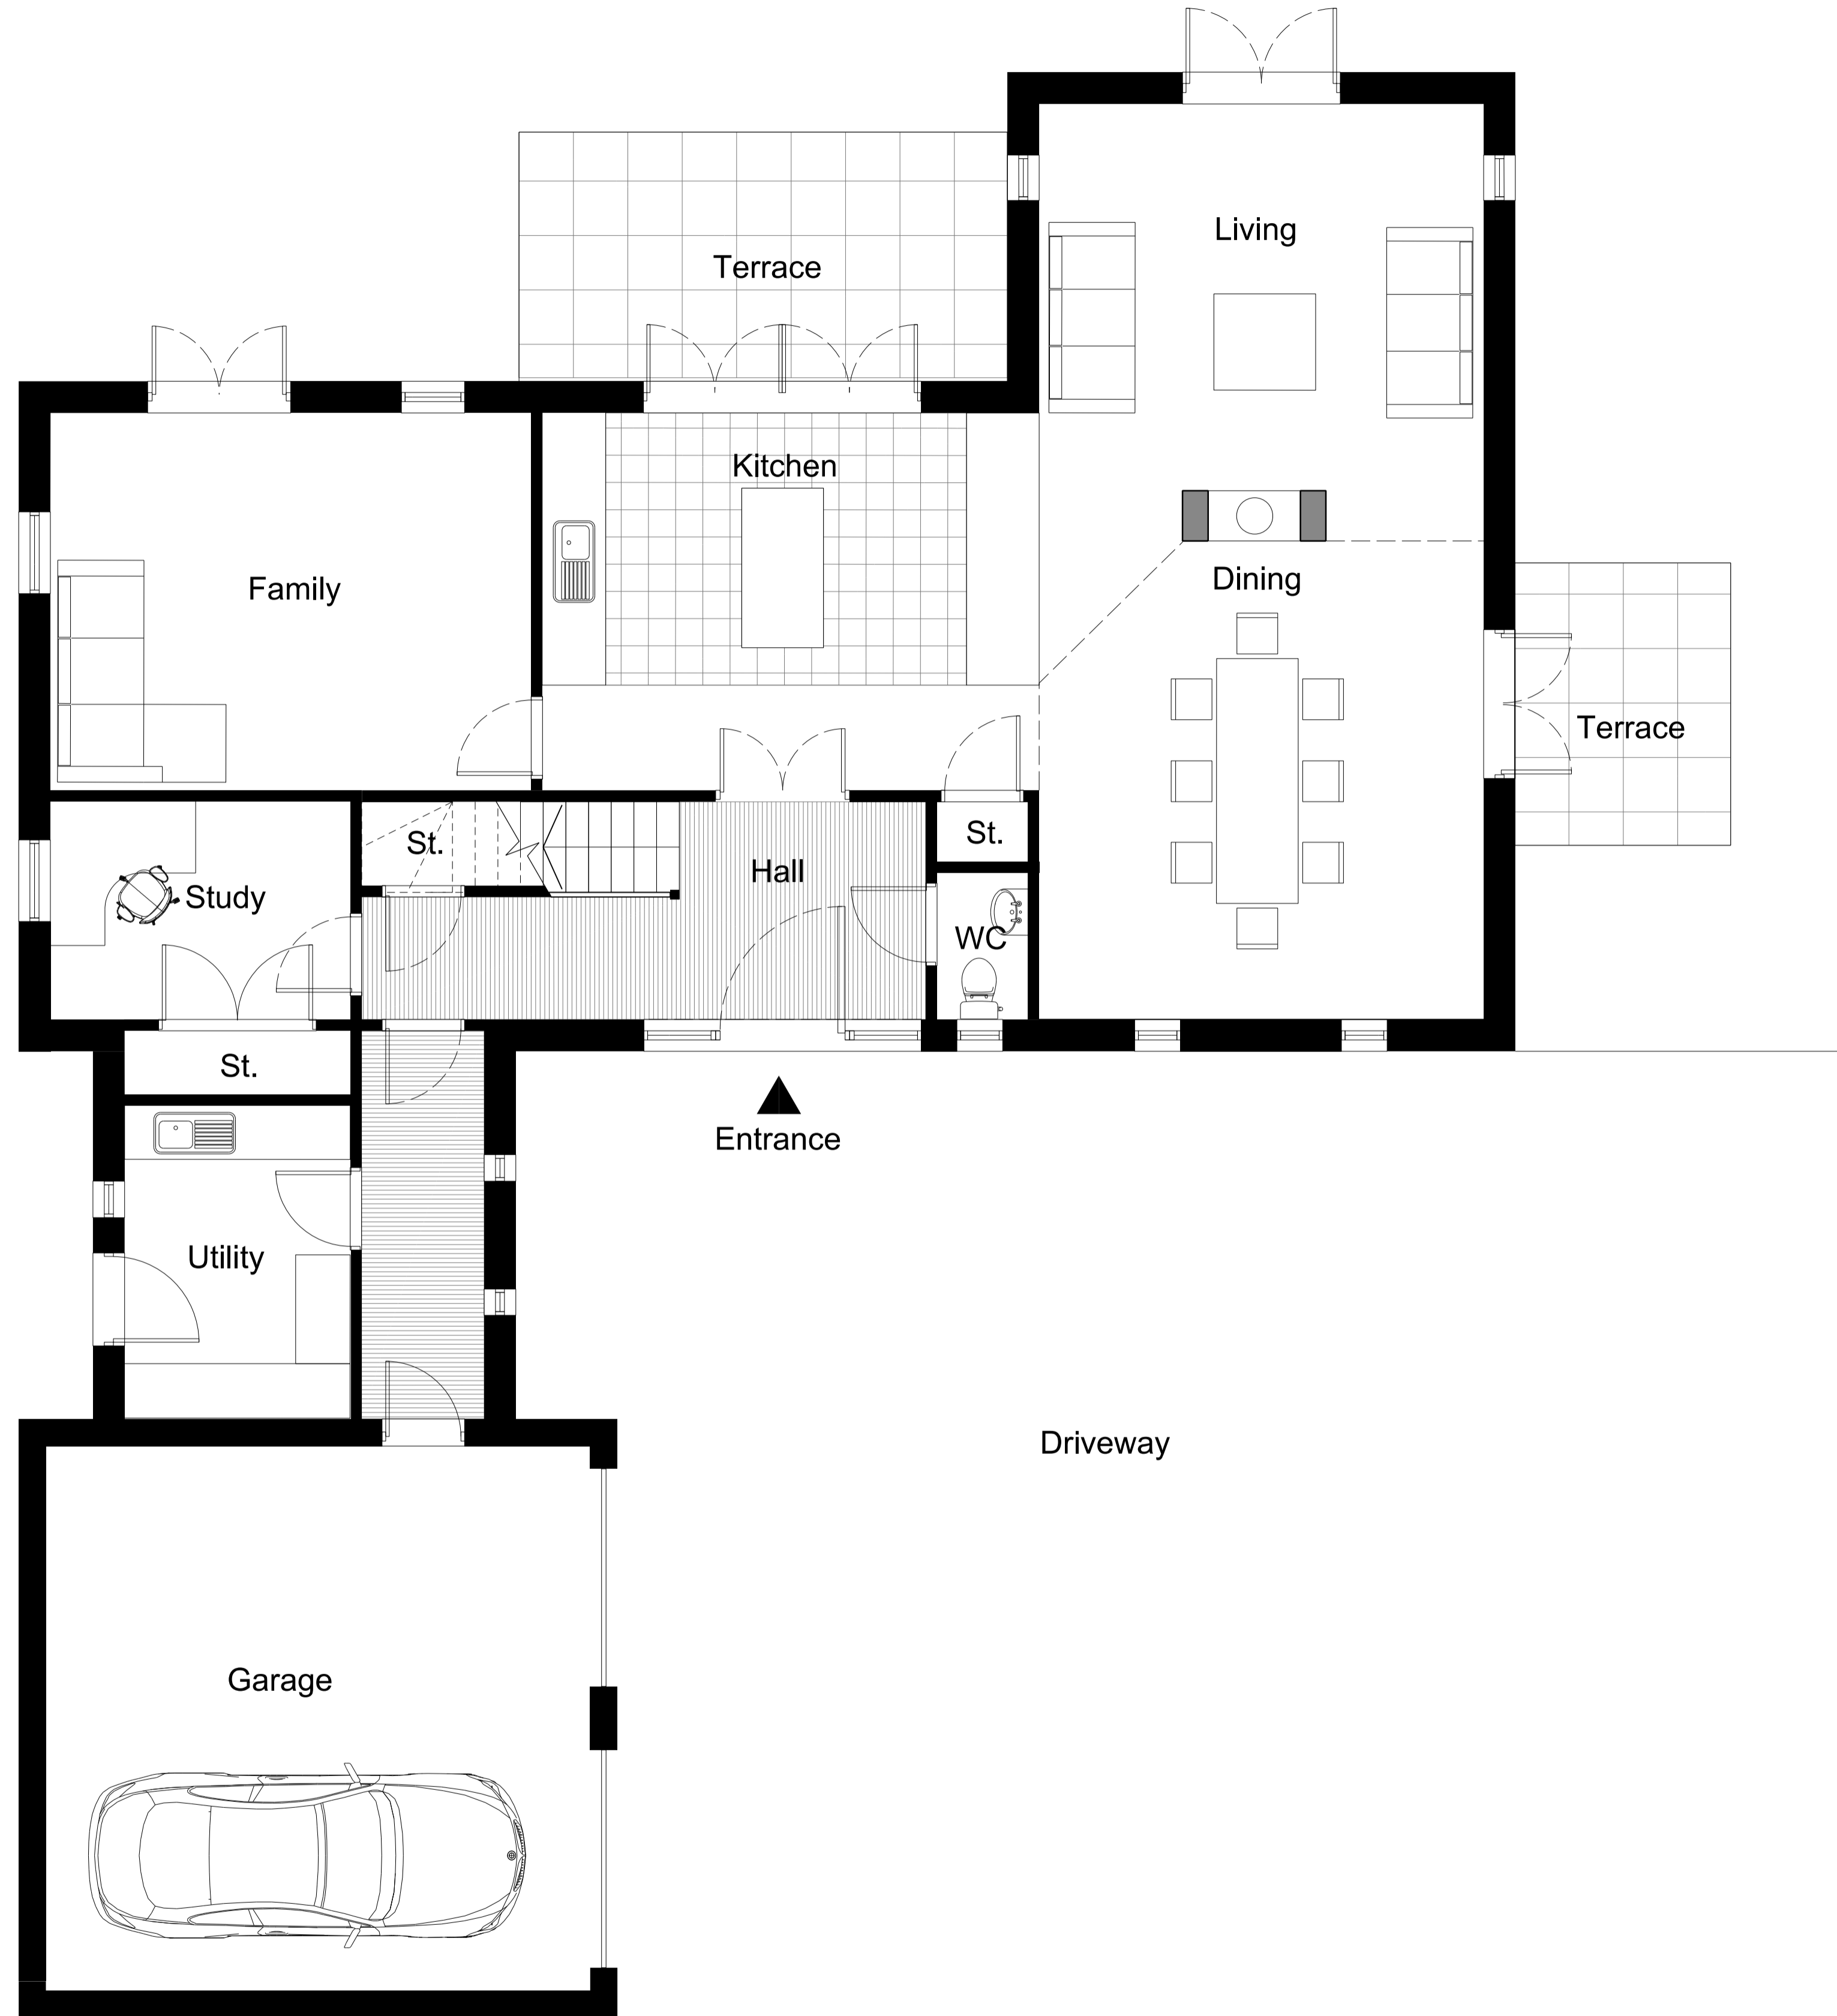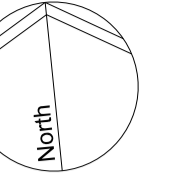

C	26/01/16	Plan mirrored & utility made larger
B	14/10/15	Scale Amended
A	23/09/15	Amends for planning
Rev	Date	Revision

Partner	Drawn	Date
BWD	NCF	July 2015

Status
PLANNING

Scale
 1:50 @ A1
 1:100 @ A3

Project
**Owlsote Manor
 Upton**


Title
**Proposed Ground Floor Plan
 Unit 1**

Job No	Drawing No	Revision
13037	102	C

Proposed Ground Floor Plan



OXFORDARCHITECTS
 Bagley Croft, Hinksey Hill, Oxford, OX1 5BS
 T 01865 329100 F 01865 326822 W oxford-architects.com

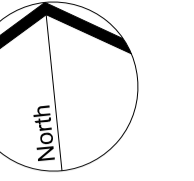

0 2.5m



Rev	Date	Revision
C	26/01/16	Garage moved
B	14/10/15	Scale amended
A	23/09/15	Amends for planning

Partner	Drawn	Date
BWD	NCF	July 2015

Status
PLANNING

Scale
1:100 @ A3

Project
**Owlscoote Manor
Upton**


Title
**Proposed Ground Floor Plan
Unit 2**

Job No	Drawing No	Revision
13037	104	C




OXFORDARCHITECTS
Bagley Croft, Hinksey Hill, Oxford, OX1 5BS
T 01865 329100 F 01865 326822 W oxford-architects.com


Proposed Ground Floor Plan

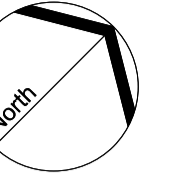

0 2.5m

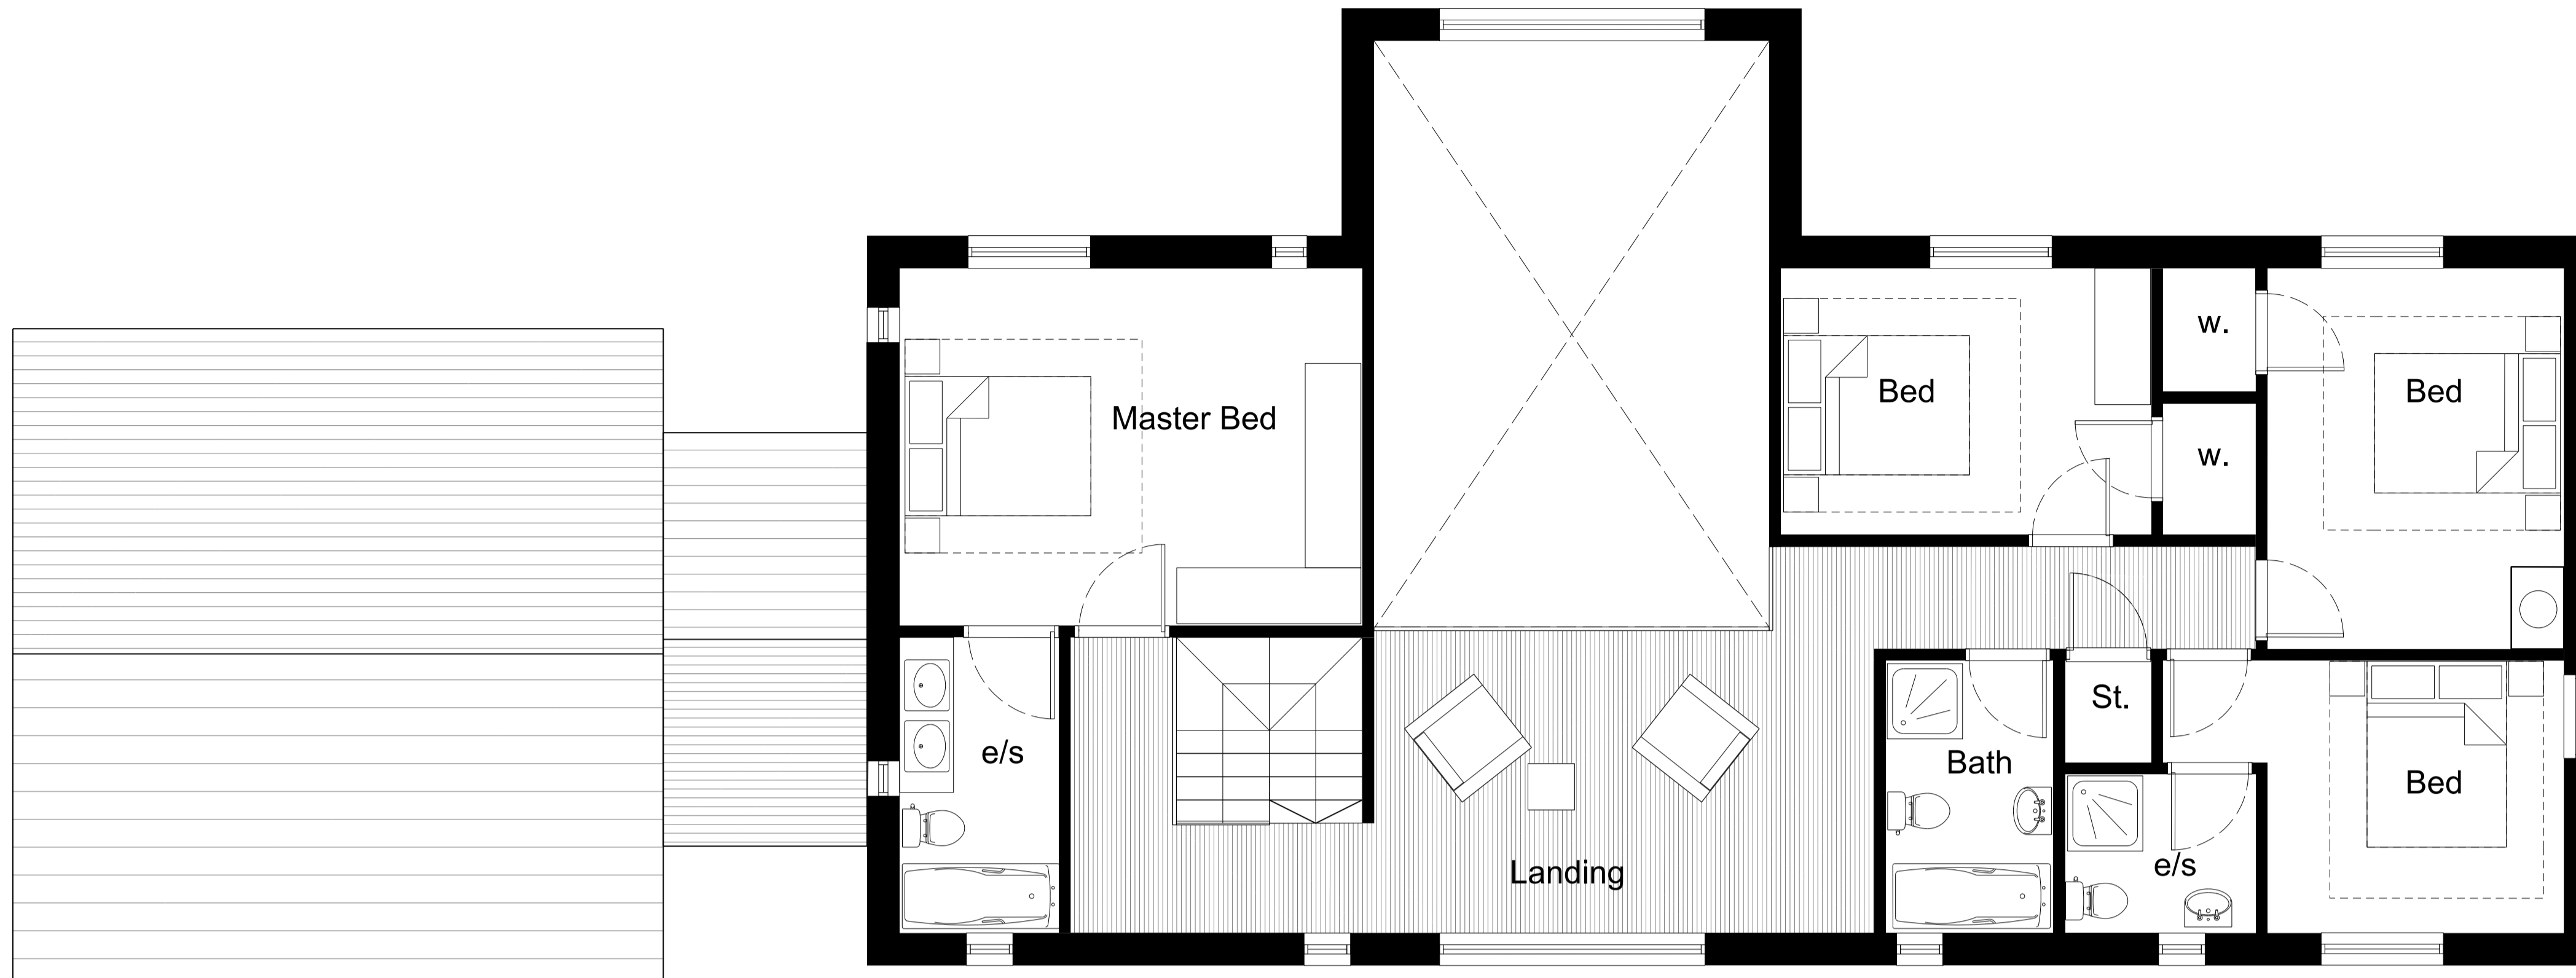

Proposed First Floor Plan

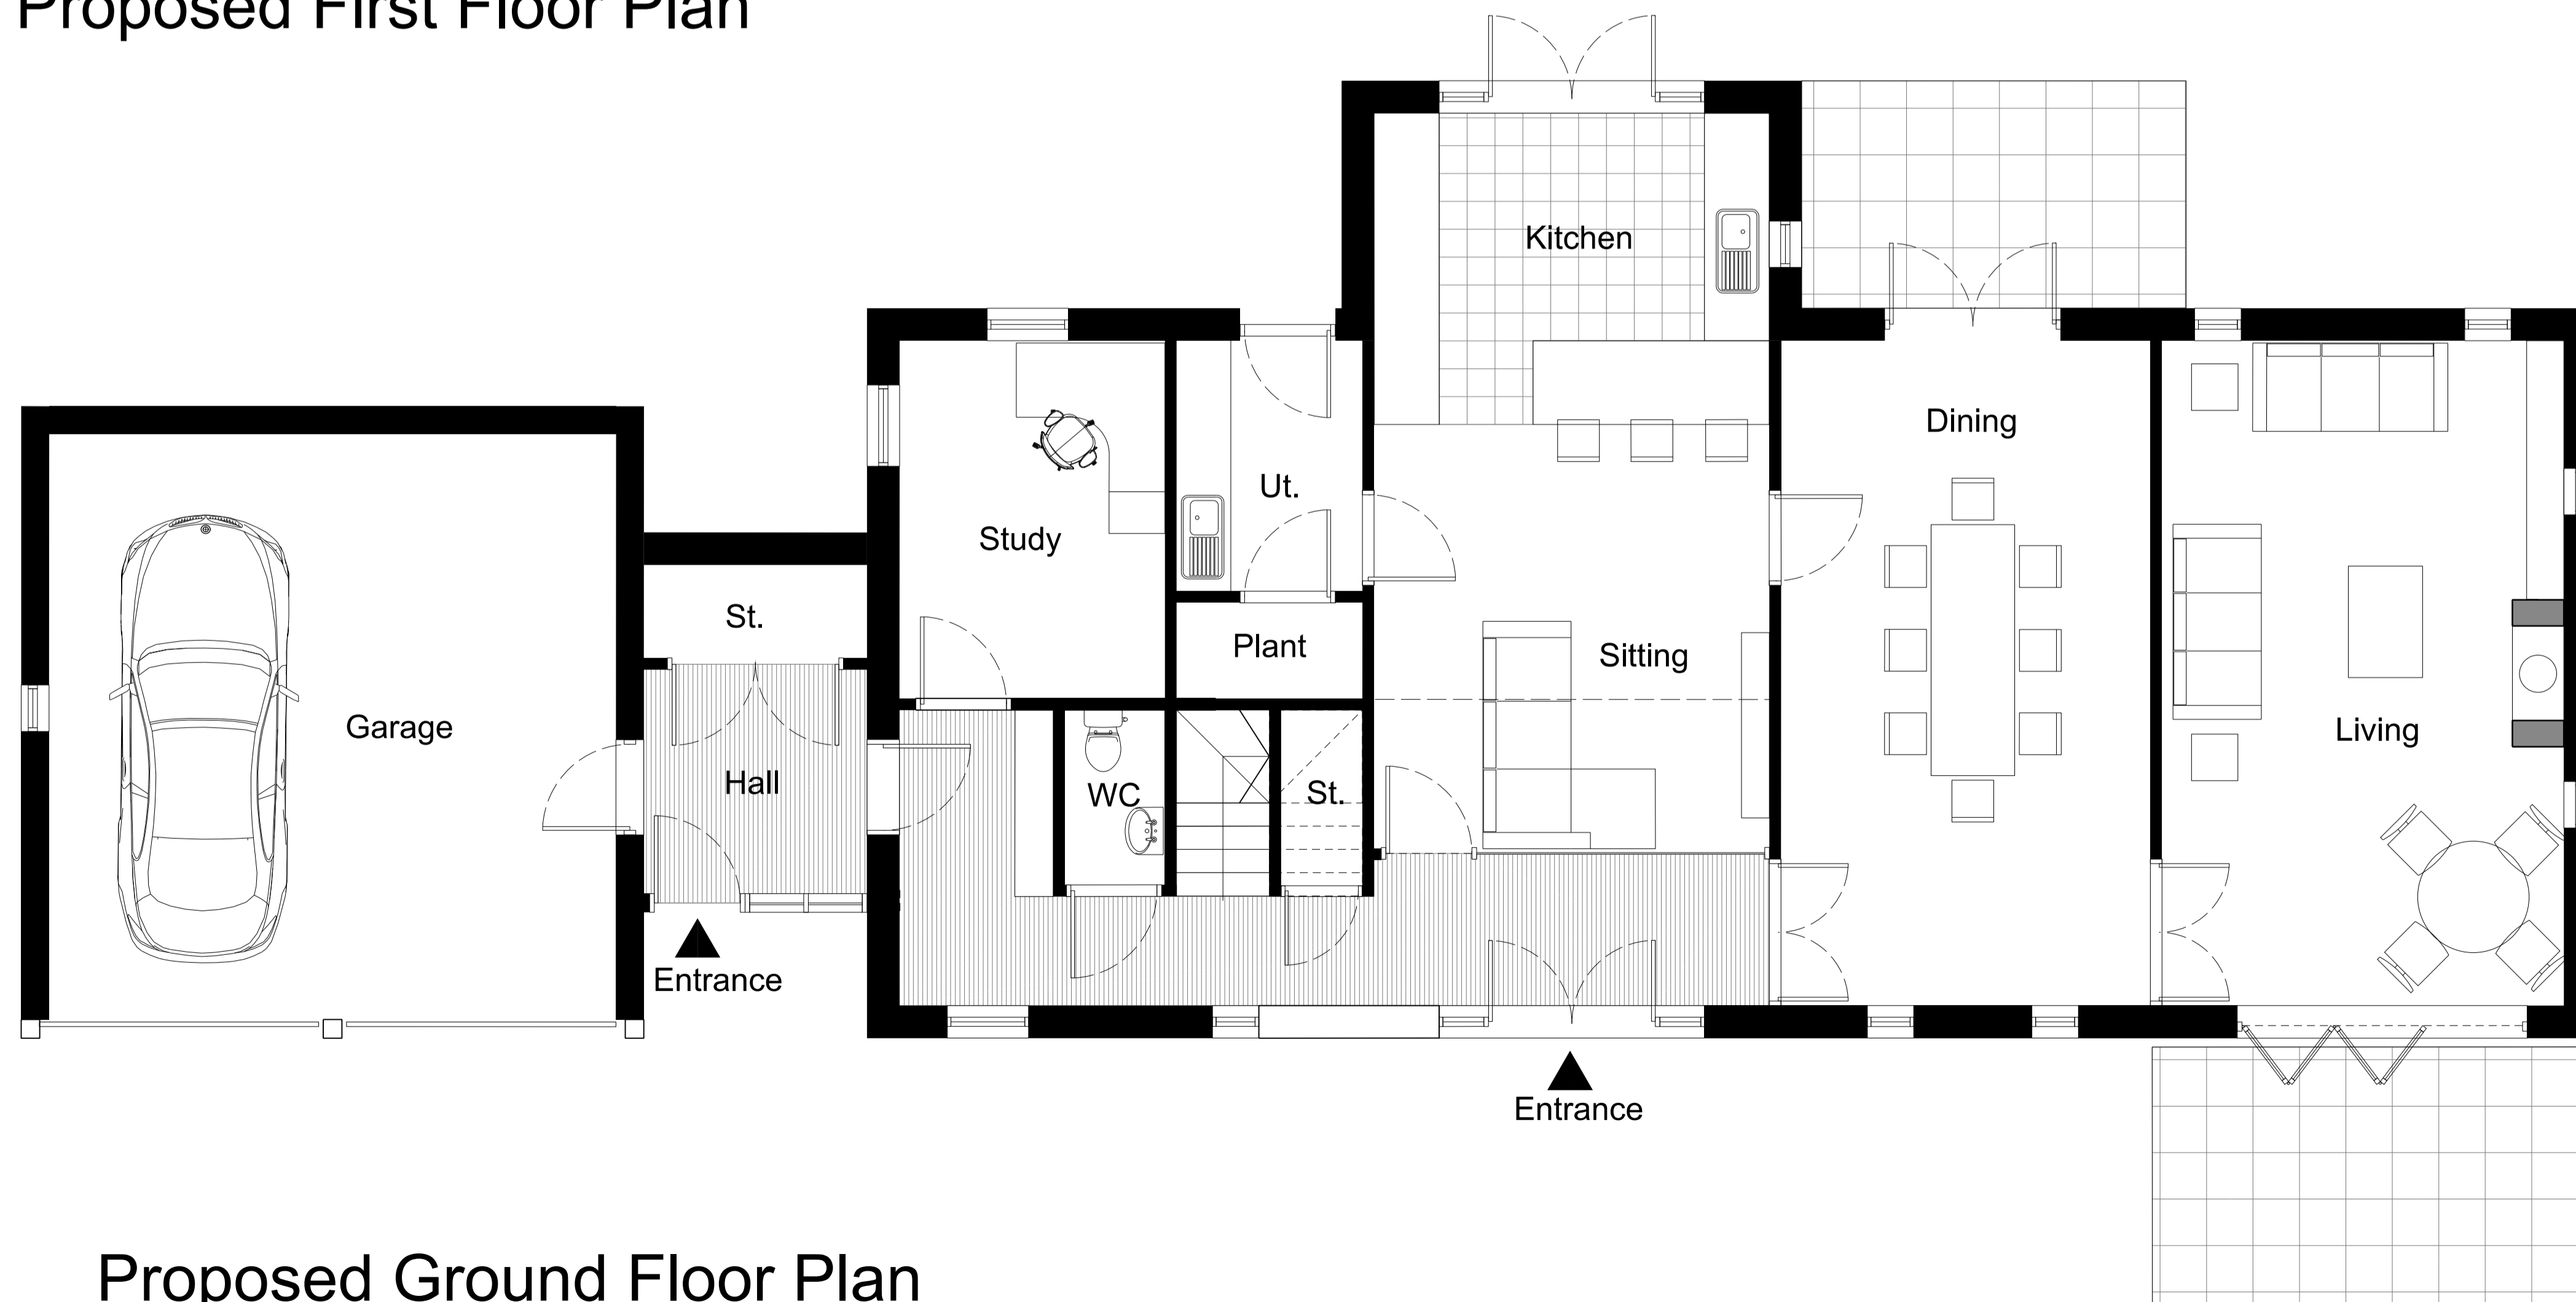

Proposed Ground Floor Plan

Rev	Date	Revision
C	26/01/16	Planning amends
B	14/10/15	Scale amendments
A	23/09/15	Amends for planning

Partner	Drawn	Date
BWD	NCF	July 2015

Status
PLANNING

Scale
1:50 @ A1
1:100 @ A3

Project
Owlscoote Manor
Upton

Title
Proposed Floor Plans
Unit 3

Job No	Drawing No	Revision
13037	106	C



OXFORDARCHITECTS
Bagley Croft, Hinksey Hill, Oxford, OX1 5BS
T 01865 329100 F 01865 326822 W oxford-architects.com