

Appendix 1

NOTES:

DIMENSIONS ARE NOT TO BE SCALED FROM THIS DRAWING

ALL DIMENSIONS ARE TO BE CHECKED AGAINST ACTUAL SITE DIMENSIONS BEFORE ANY WORK IS FABRICATED

COPYRIGHT RESERVED

THIS DRAWING IS THE PROPERTY OF BHP HARWOOD ARCHITECTS AND MAY NOT BE COPIED, REPRODUCED LENT OR DISCLOSED WITHOUT THEIR EXPRESS PERMISSION IN WRITING.

REVISIONS

Rev.	Date	Description
A	March 16	Change Of Red Boundary Addition Of Blue Boundary


Client :
Mr M Breakspear

Job :
Breakspear's Yard
Denchworth Road
Grove
Oxon
Drawing Title:
Site Location Plan

Scale:
1:1250 @A4

Date: March 2016
Drawn By: RN
Checked: ***

Drawing No: 2927.P.100
Revision: A

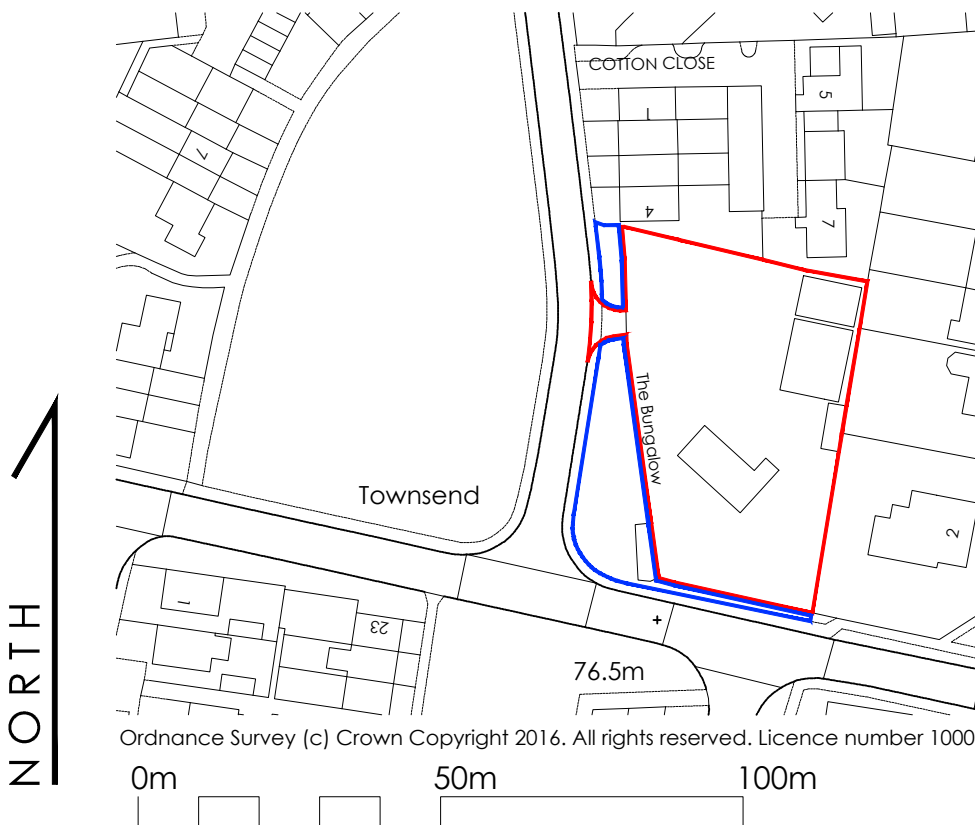

PRELIMINARY

The White Barn, Manor Farm, Manor Road
Wantage, Oxfordshire, OX12 8NE
T: 01235 765322 F: 01235 765373

The Mansion House, Hartham Park, Corsham,
Wiltshire, SN13 0RP
T: 01249 700489 F: 01249 470077

info@bhpharwood.co.uk - www.bhpharwood.co.uk

BHP HARWOOD
ARCHITECTS


Appendix 2

NOTES:
 DIMENSIONS ARE NOT TO BE SCALED FROM THIS DRAWING
 ALL DIMENSIONS ARE TO BE CHECKED AGAINST ACTUAL SITE
 DIMENSIONS BEFORE ANY WORK IS FARRICATED

COPYRIGHT RESERVED
 THIS DRAWING IS THE PROPERTY OF BHP HARWOOD
 ARCHITECTS AND MAY NOT BE COPIED, REPRODUCED LENT OR
 DISCLOSED WITHOUT THEIR EXPRESS PERMISSION IN WRITING.

REVISIONS

Rev.	Date	Description
A	24.02.16	Updated

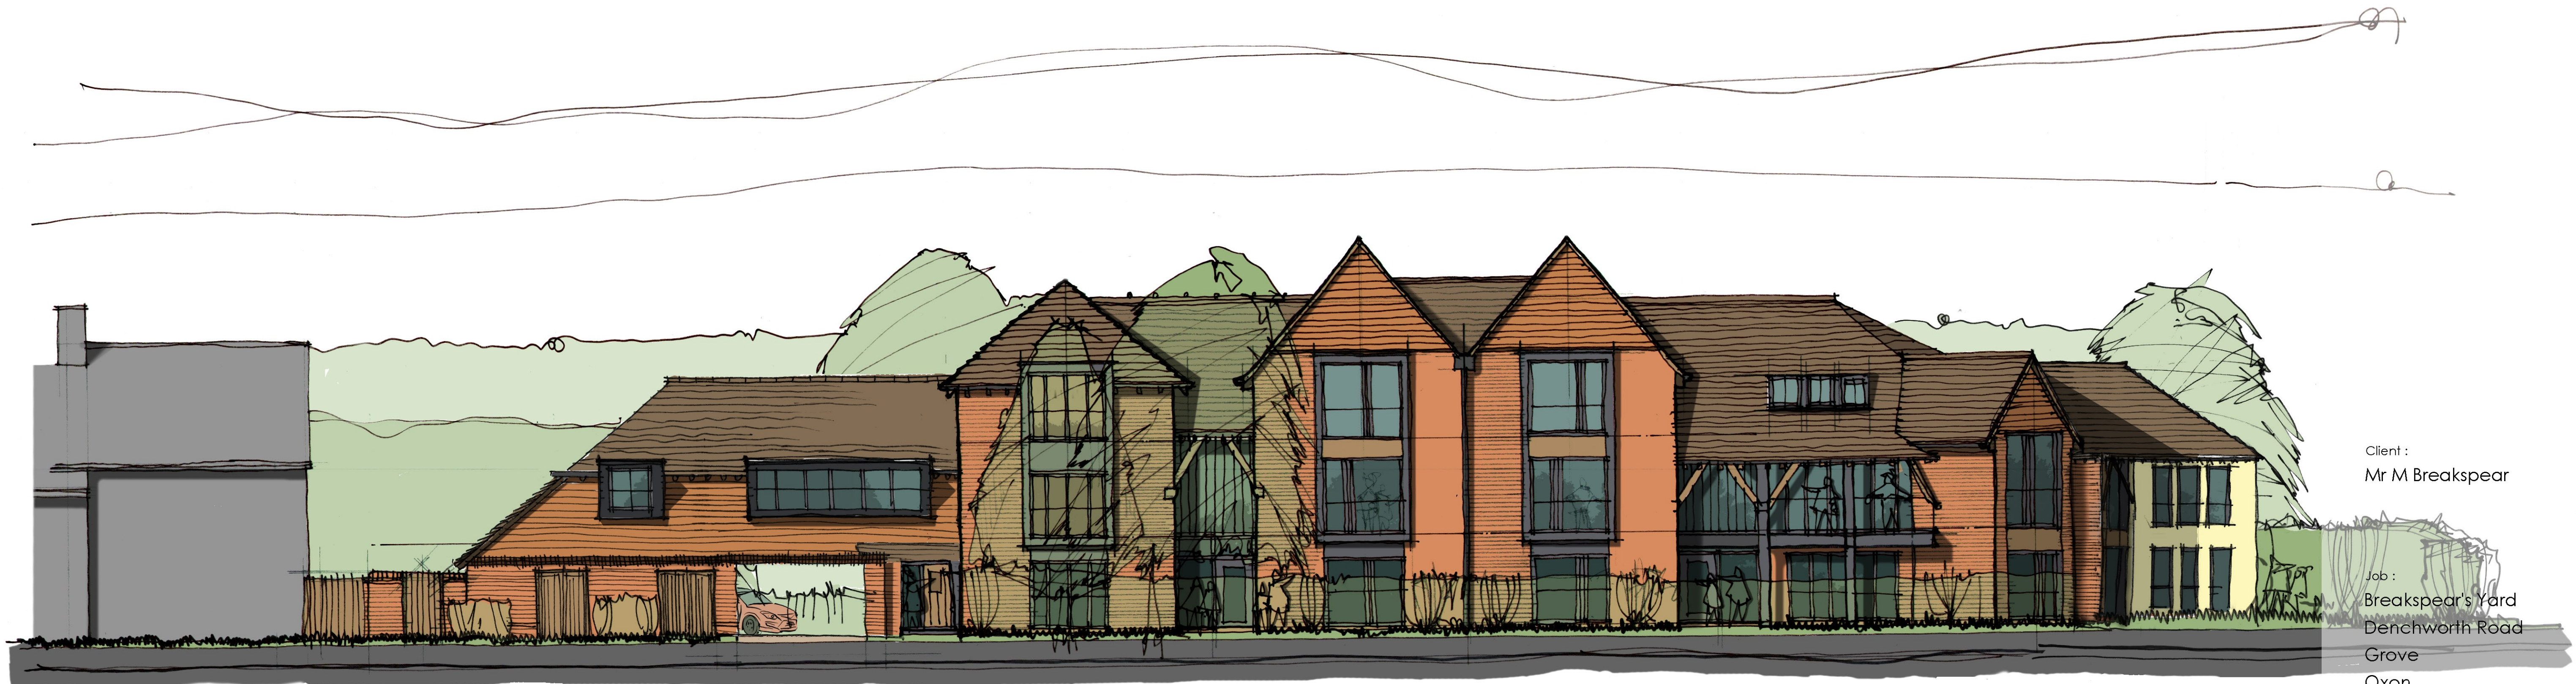


Client :
 Mr M Breakspear

Job :
 Breakspear's Yard
 Denchworth Road
 Grove

Oxon
 Drawing Title:
 Concept Elevation

- PROPOSED MATERIAL SCHEDULE**
- Roofs : Plain Clay Tile
 - Walls: Facing brickwork with contrasting brick detailing
 Render
 Vertical tile hanging
 - Windows: High performance PPC fenestration with timber inserts
 Translucent glazing to entrance halls.
 Centre hinged conservation style roof lights
 - Detailing: Exposed rafter feet
 Black rainwater goods
 Glazed balcony with PPC trims

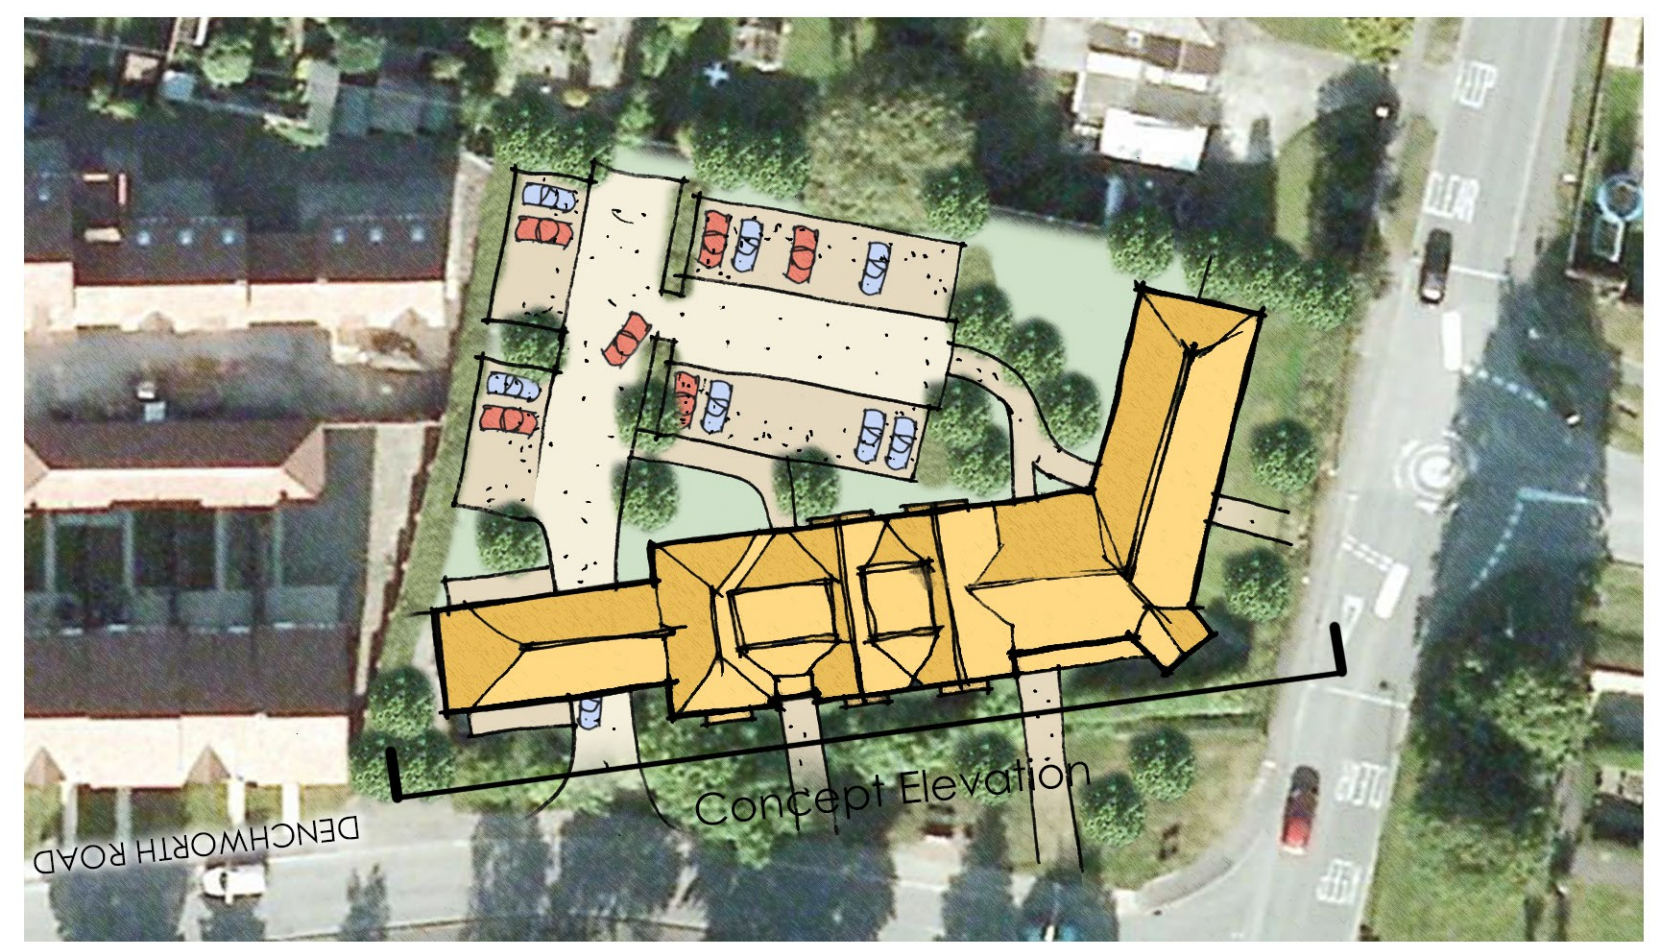

Keyplan (NTS)

Scale:
 1:100 @ A1

Date: Feb 2016
 Drawn By: KMF
 Checked: SRJ


Drawing No: 2927.P.102
 Revision:

PLANNING

The White Barn, Manor Farm, Manor Road
 Wantage, Oxfordshire, OX12 8NE
 T: 01235 765322 F: 01235 765373

The Mansion House, Hartham Park, Corsham,
 Wiltshire, SN13 0RP
 T: 01249 700489 F: 01249 470077

info@bpharwood.co.uk - www.bpharwood.co.uk

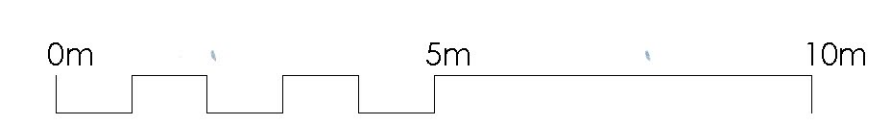


NOTES:
 DIMENSIONS ARE NOT TO BE SCALED FROM THIS DRAWING
 ALL DIMENSIONS ARE TO BE CHECKED AGAINST ACTUAL SITE
 DIMENSIONS BEFORE ANY WORK IS FABRICATED



COPYRIGHT RESERVED
 THIS DRAWING IS THE PROPERTY OF BHP HARWOOD
 ARCHITECTS AND MAY NOT BE COPIED, REPRODUCED, LENT OR
 DISCLOSED WITHOUT THEIR EXPRESS PERMISSION IN WRITING.

REVISIONS



Rev.	Date	Description

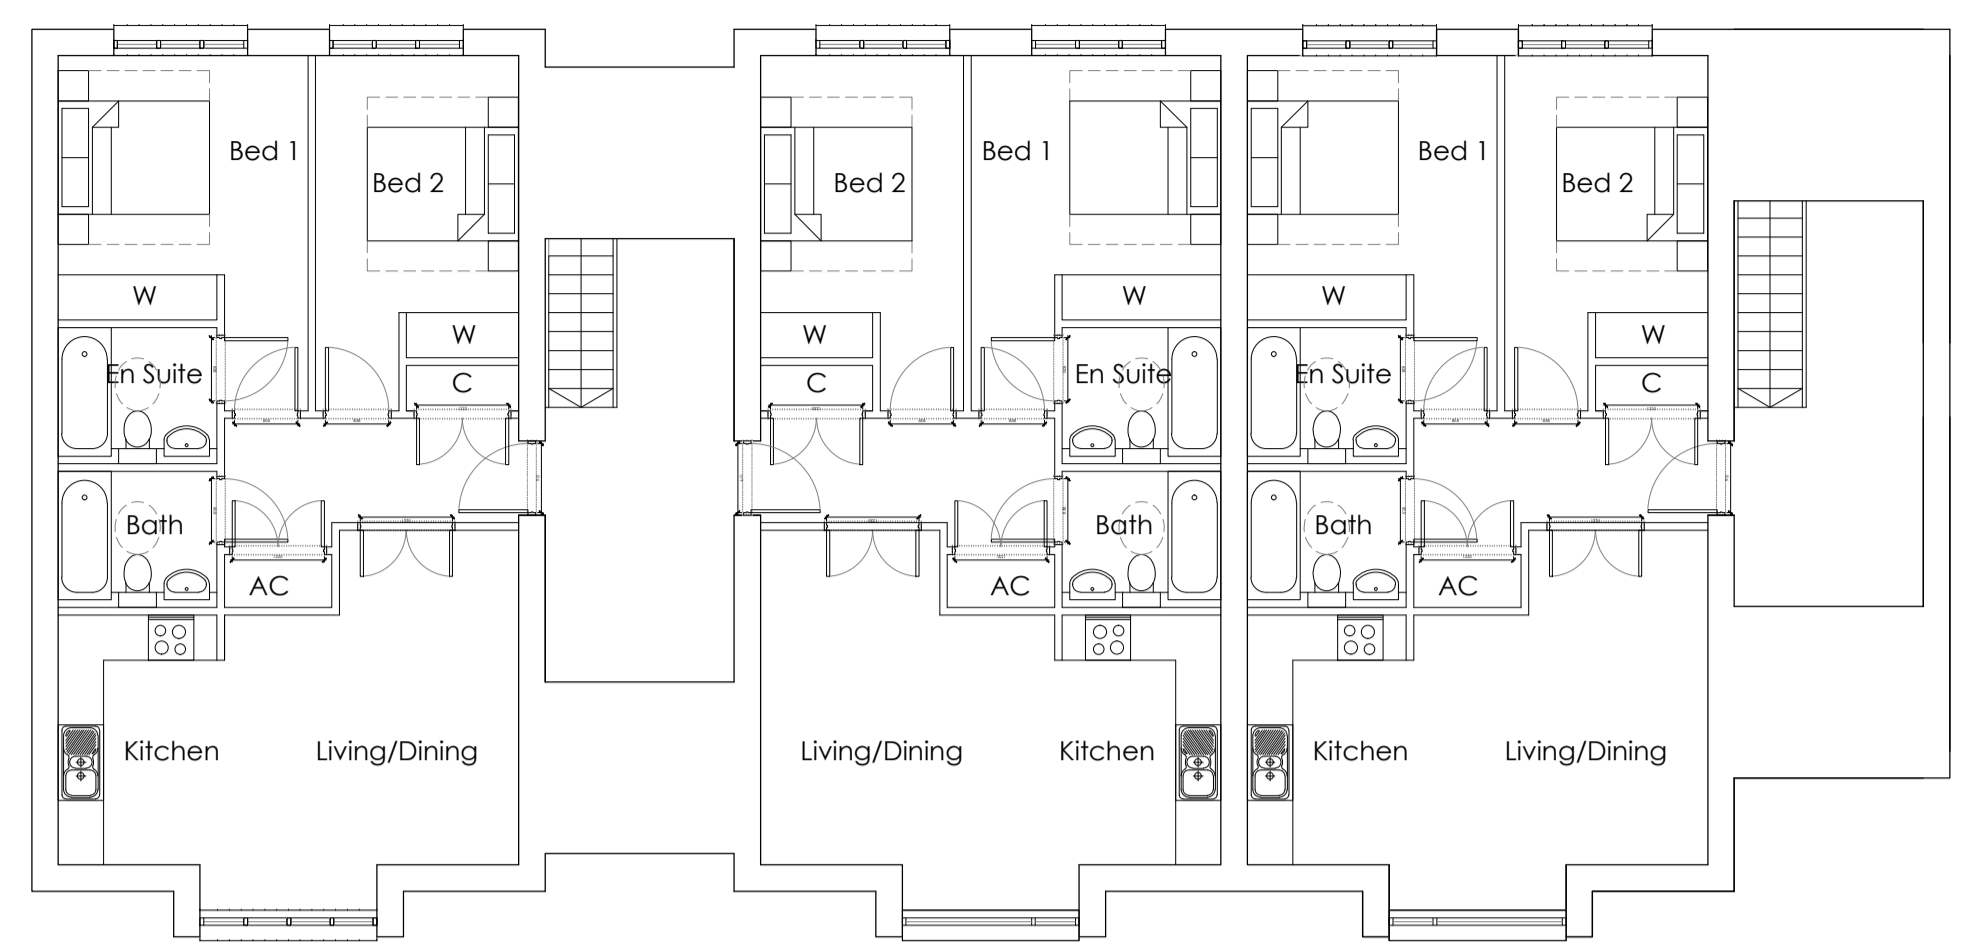


Second Floor Plan

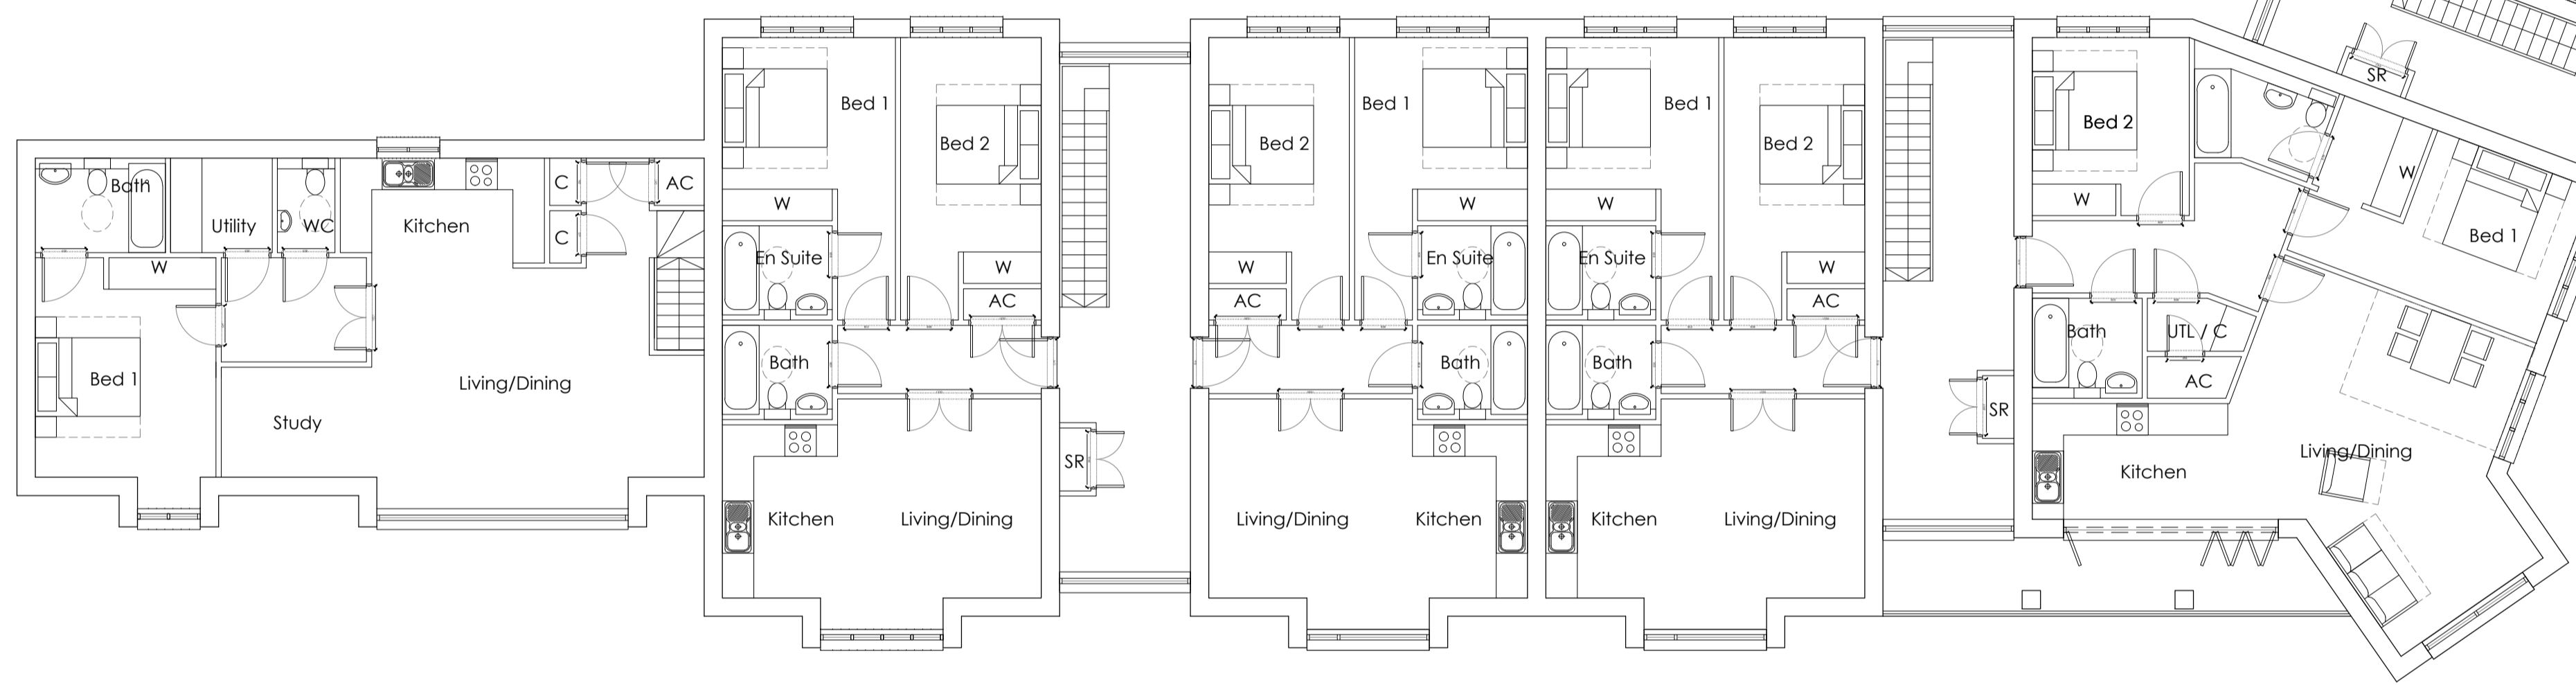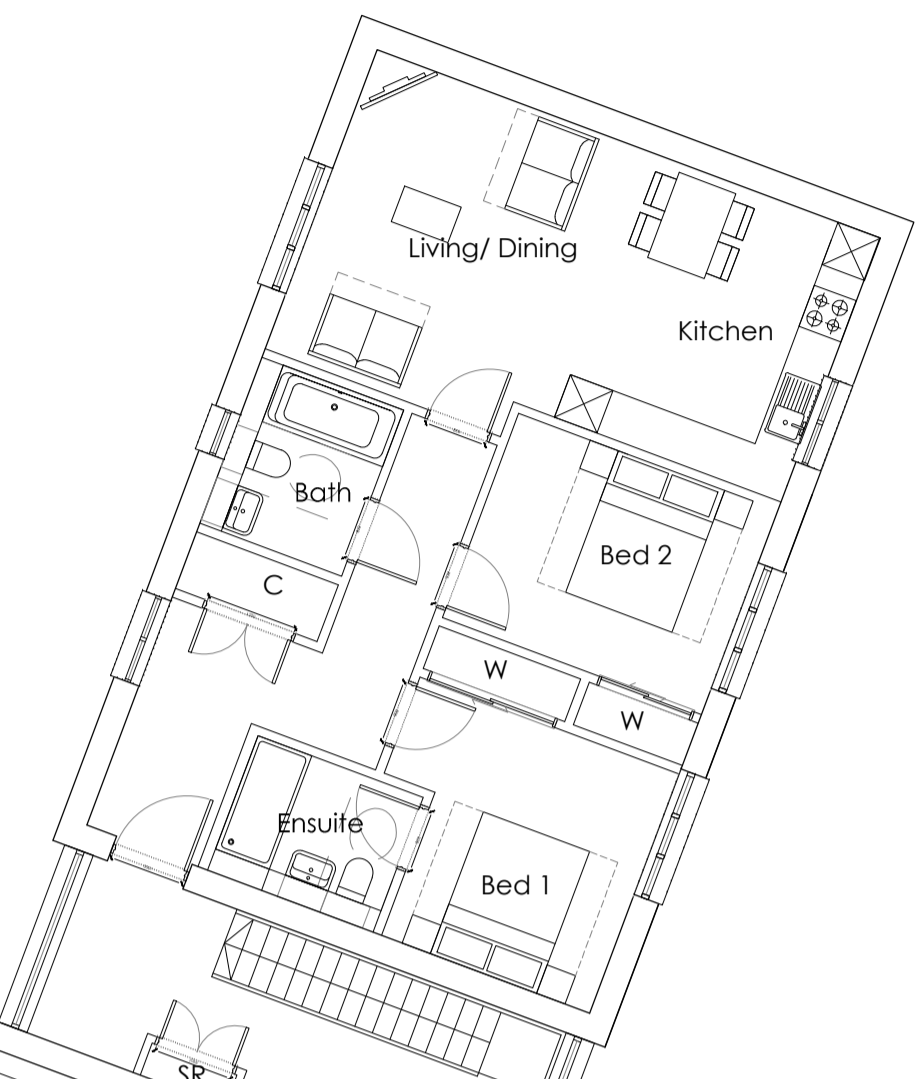

First Floor Plan

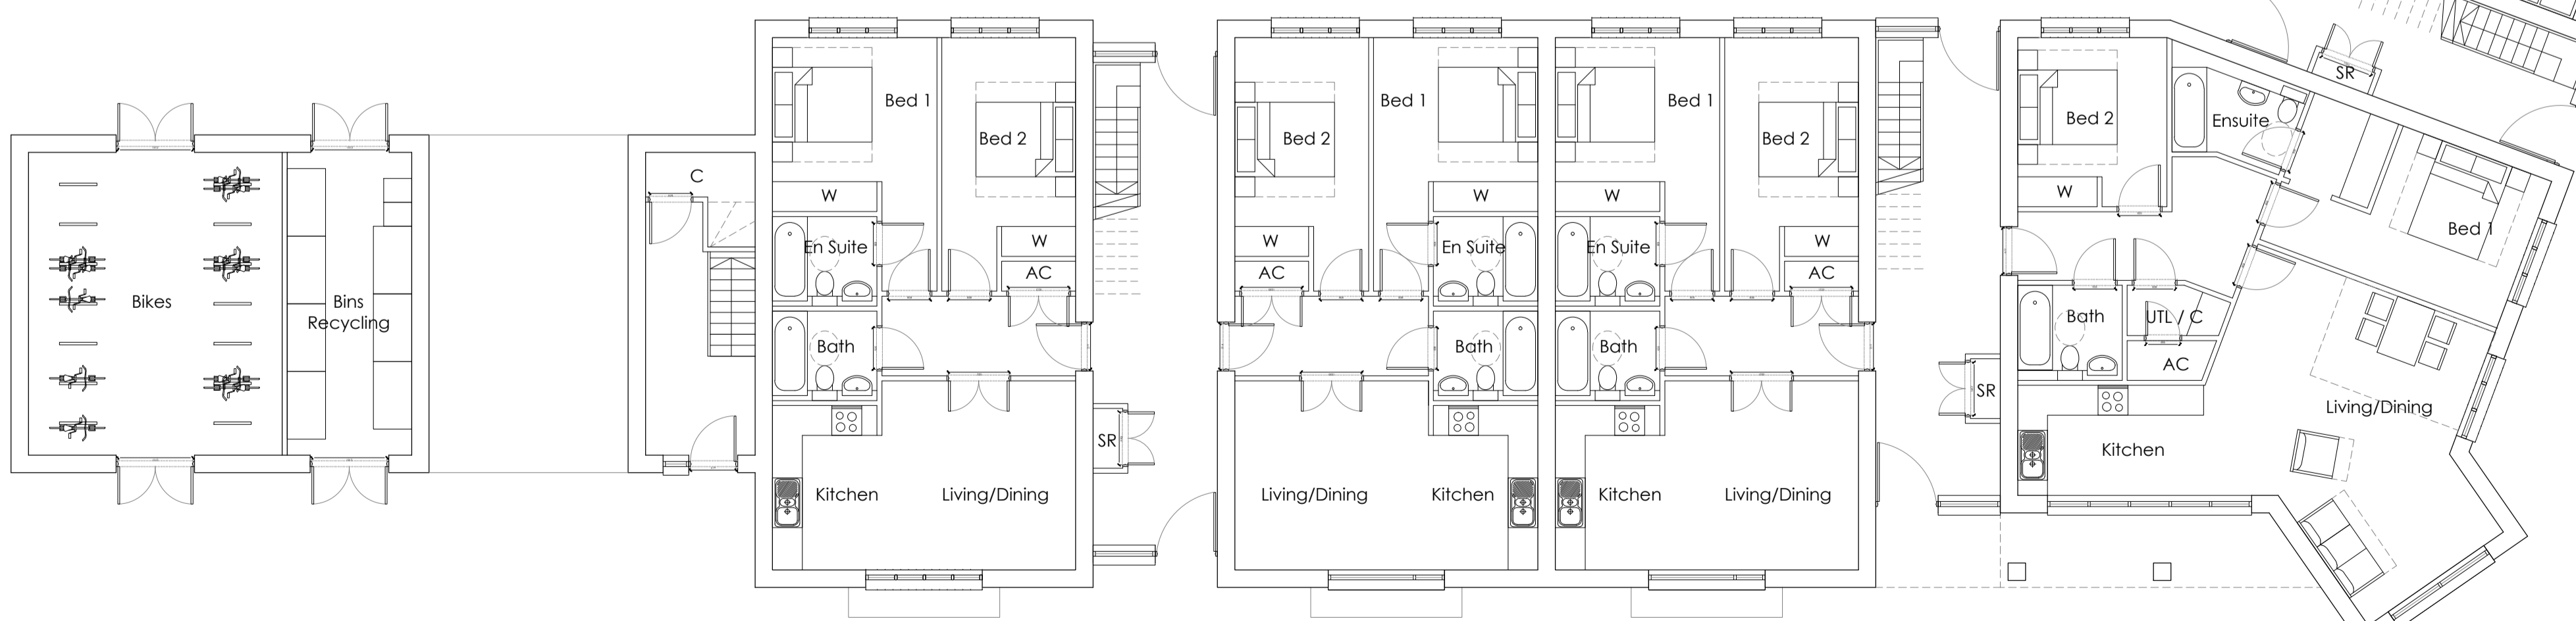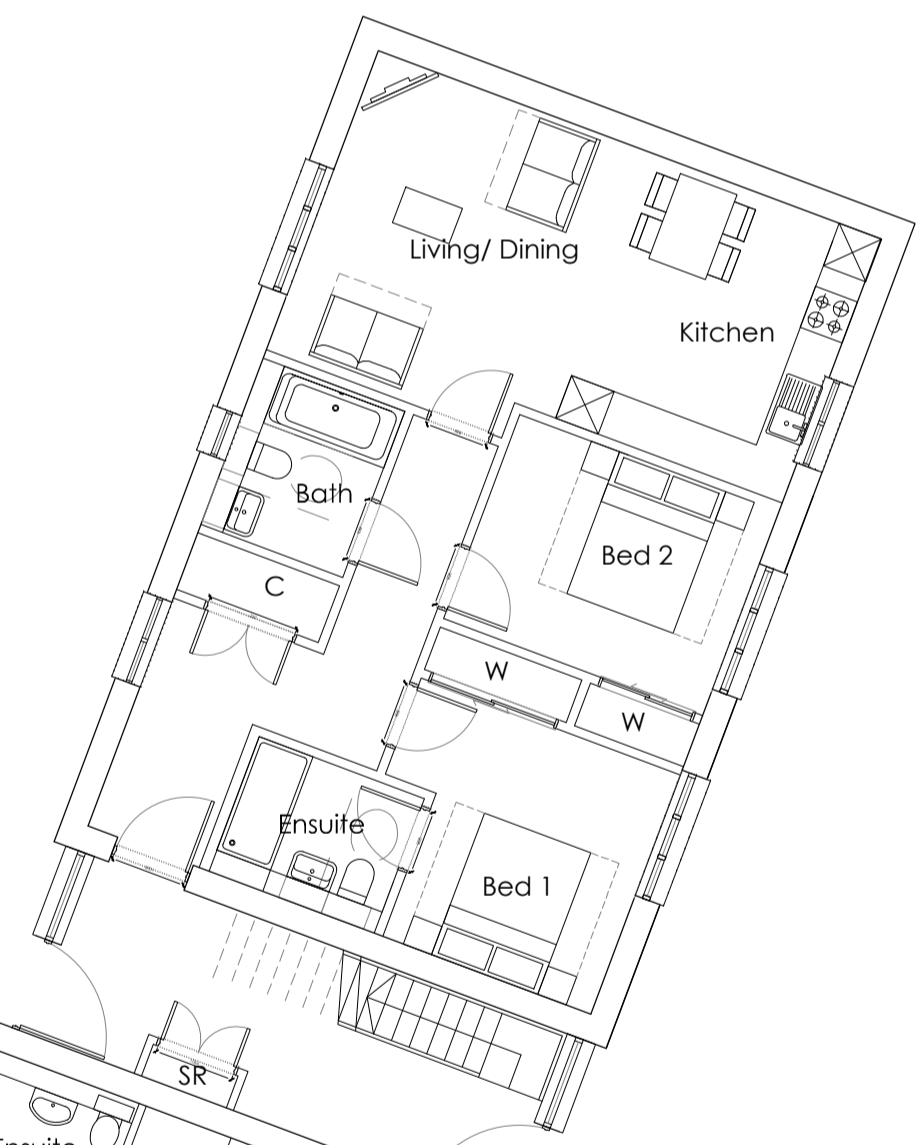

Ground Floor Plan

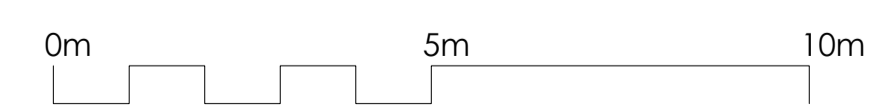

Client :
 Mr M Breakspear

Job :
 Breakspear's Yard
 Denchworth Road
 Grove
 Oxon
 Drawing Title:
 Proposed Floor Plans
 Illustrative

Scale:
 1:100 @ A1

Date: Feb 2016 Drawn By: KMF Checked: ***

Drawing No: 2927.P.103 Revision: -

PLANNING

The White Barn, Manor Farm, Manor Road
 Wantage, Oxfordshire, OX12 8NE
 T: 01235 765322 F: 01235 765373
 The Mansion House, Hartham Park, Corsham,
 Wiltshire, SN13 0RP
 T: 01249 700489 F: 01249 470077
 info@bpharwood.co.uk - www.bpharwood.co.uk

